


# EASTERN PORTAL

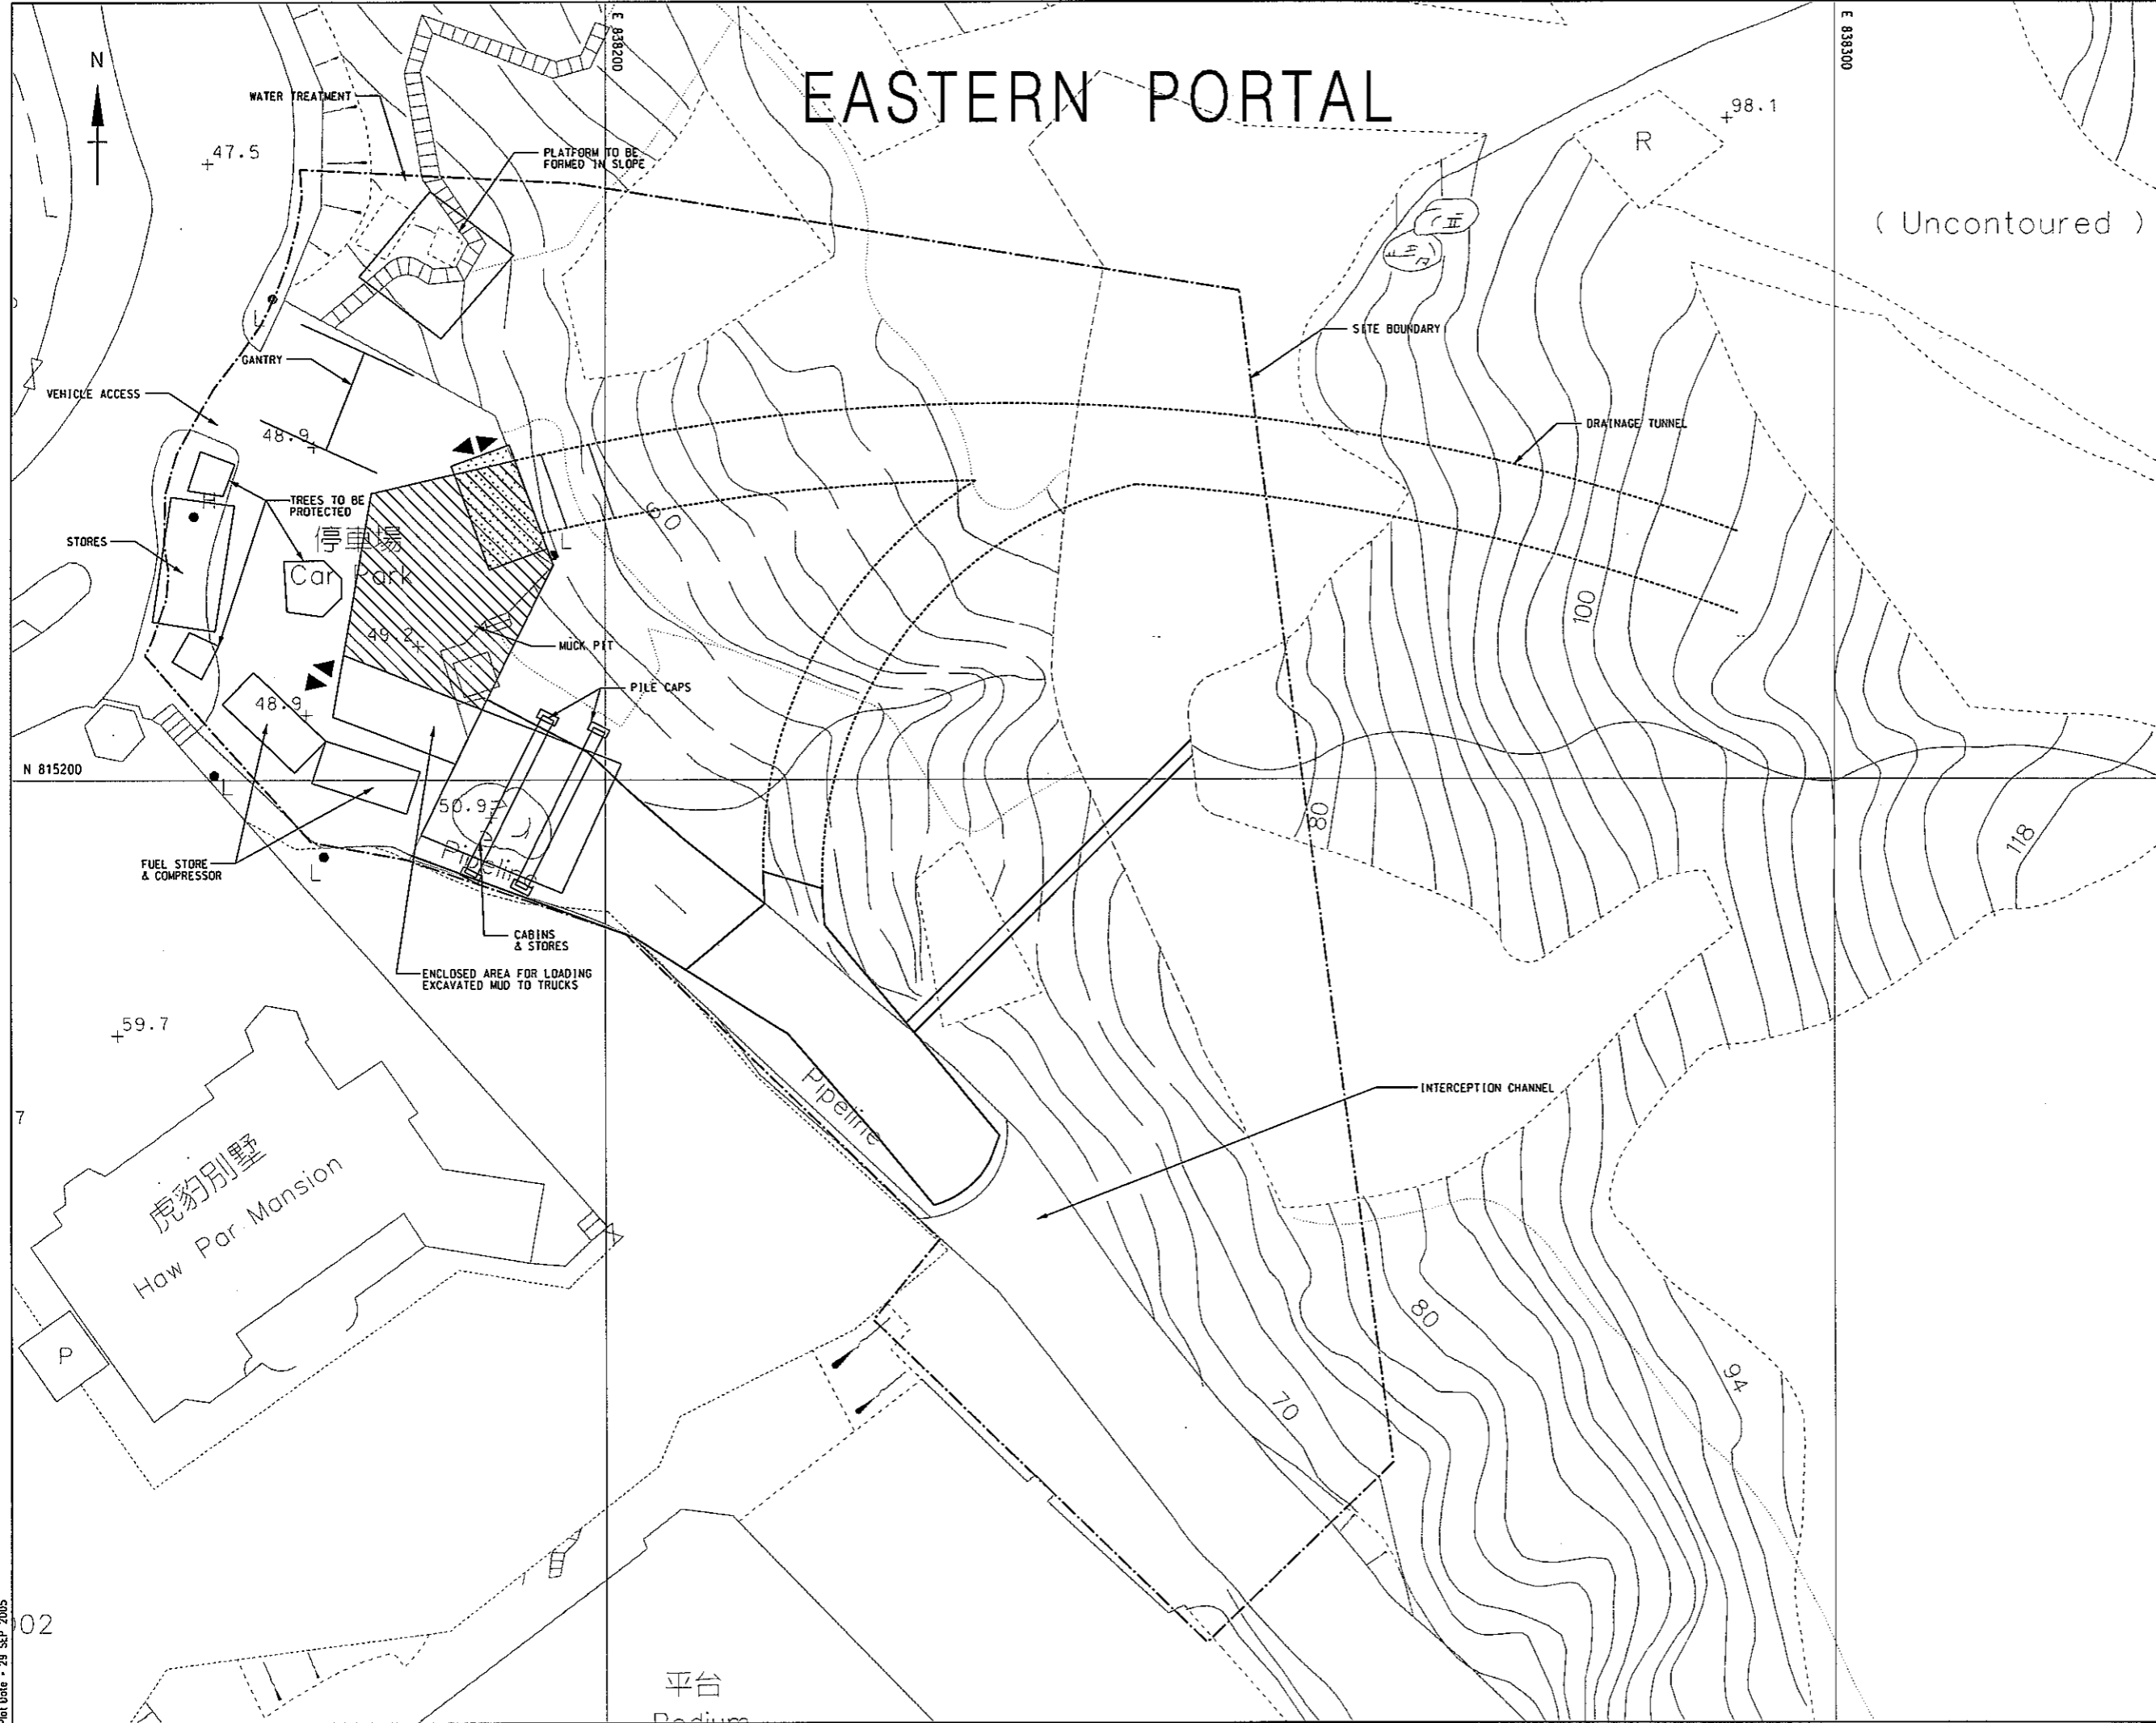

- NOTES :
- TEMPORARY SITE BOUNDARY
  - MAIN ENTRANCE / EXIT FOR TRUCKS
  - INDICATIVE LOCATION OF FULL ENCLOSURE NOISE BARRIER
  - STAGE A
  - STAGE B

( Uncontoured )

Revision	Date	Description			Initial
		Designed	Checked	Drawn	
Initial	ET	STL	MTD	STL	
Date	05/04	05/04	05/04	05/04	

Approved

Agreement no. CE 25/2002 (DS)

Contract title  
DRAINAGE IMPROVEMENT IN NORTHERN HONG KONG ISLAND - HONG KONG WEST  
DRAINAGE TUNNEL AND LOWER CATCHMENT IMPROVEMENT - INVESTIGATION

Drawing title  
**PROPOSED FULL ENCLOSURE NOISE BARRIER AT EASTERN PORTAL**

Drawing no. **FIGURE 5.33**      Scale **1:500 (A3)**

