
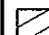


NOTES :

1. SPOIL REMOVAL MAY BE CARRIED OUT USING A CONVEY OR SYSTEM.
2. TEMPORARY WORKS LAYOUT IS FOR PRELIMINARY PLANNING M.T.

LEGEND :

 MUCK PIT AREA

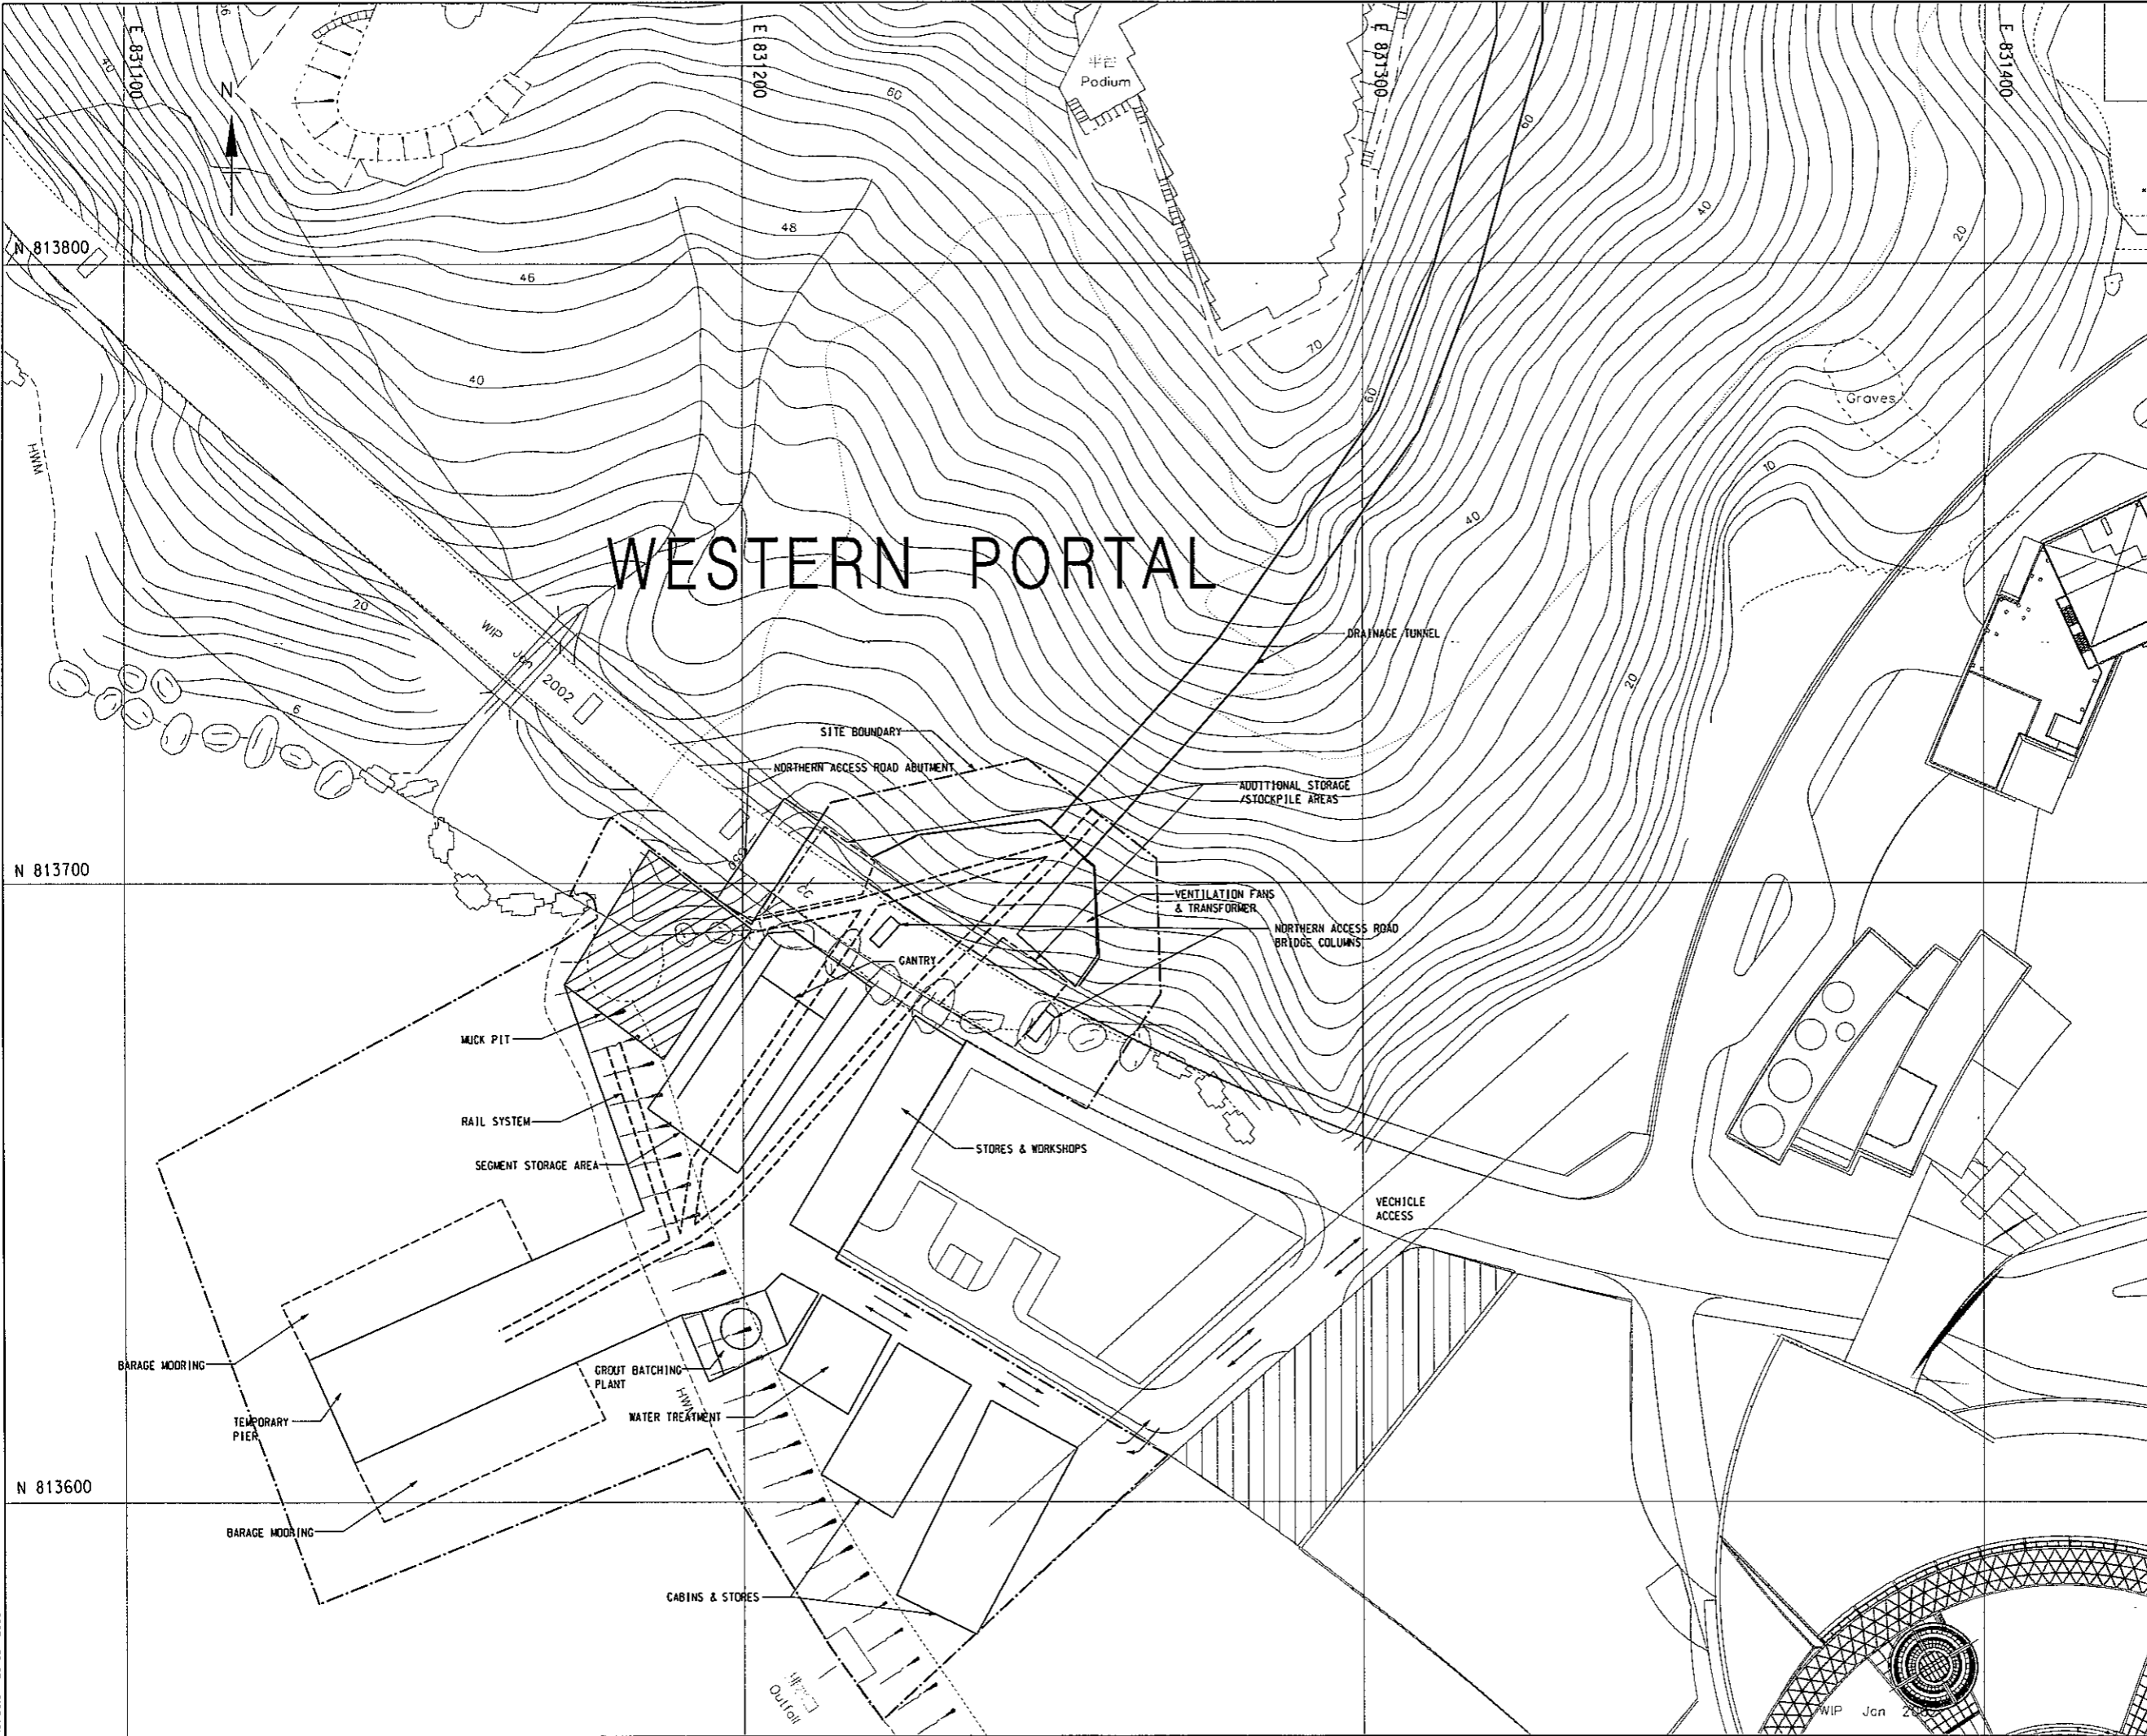

# WESTERN PORTAL

Revision	Date	Description			Initial
		Designed	Checked	Drawn	
Initial	ET	STL	MTD	STL	
Date	05/04	05/04	05/04	05/04	05/04

Approved

Agreement no.  
CE 25/2002 (DS)

Contract title  
DRAINAGE IMPROVEMENT IN NORTHERN HONG KONG ISLAND - HONG KONG WEST DRAINAGE TUNNEL AND LOWER CATCHMENT IMPROVEMENT - INVESTIGATION

Drawing title  
PROPOSED MUCK PIT AREA AND PRELIMINARY SITE LAYOUT AT WESTERN PORTAL

Drawing no. **FIGURE 5.34**      Scale **1:1000 (A3)**

 香港特別行政區政府渠務署  
THE GOVERNMENT OF THE HONG KONG SPECIAL ADMINISTRATIVE REGION  
DRAINAGE SERVICES DEPARTMENT

 BLACK & VEATCH HONG KONG LIMITED  
博威工程顧問有限公司