


- LEGEND :
- LAND ALLOCATION STATUS AND LOT NUMBER
 - TEMPORARY WORKS AREA
 - LOCATION OF HAW PAR MANSION
 - PERMANENT WORKS AREA
 - PERMANENT VEHICLE ACCESS RAMP
 - BOUNDARY WALL OF HAW PAR MANSION

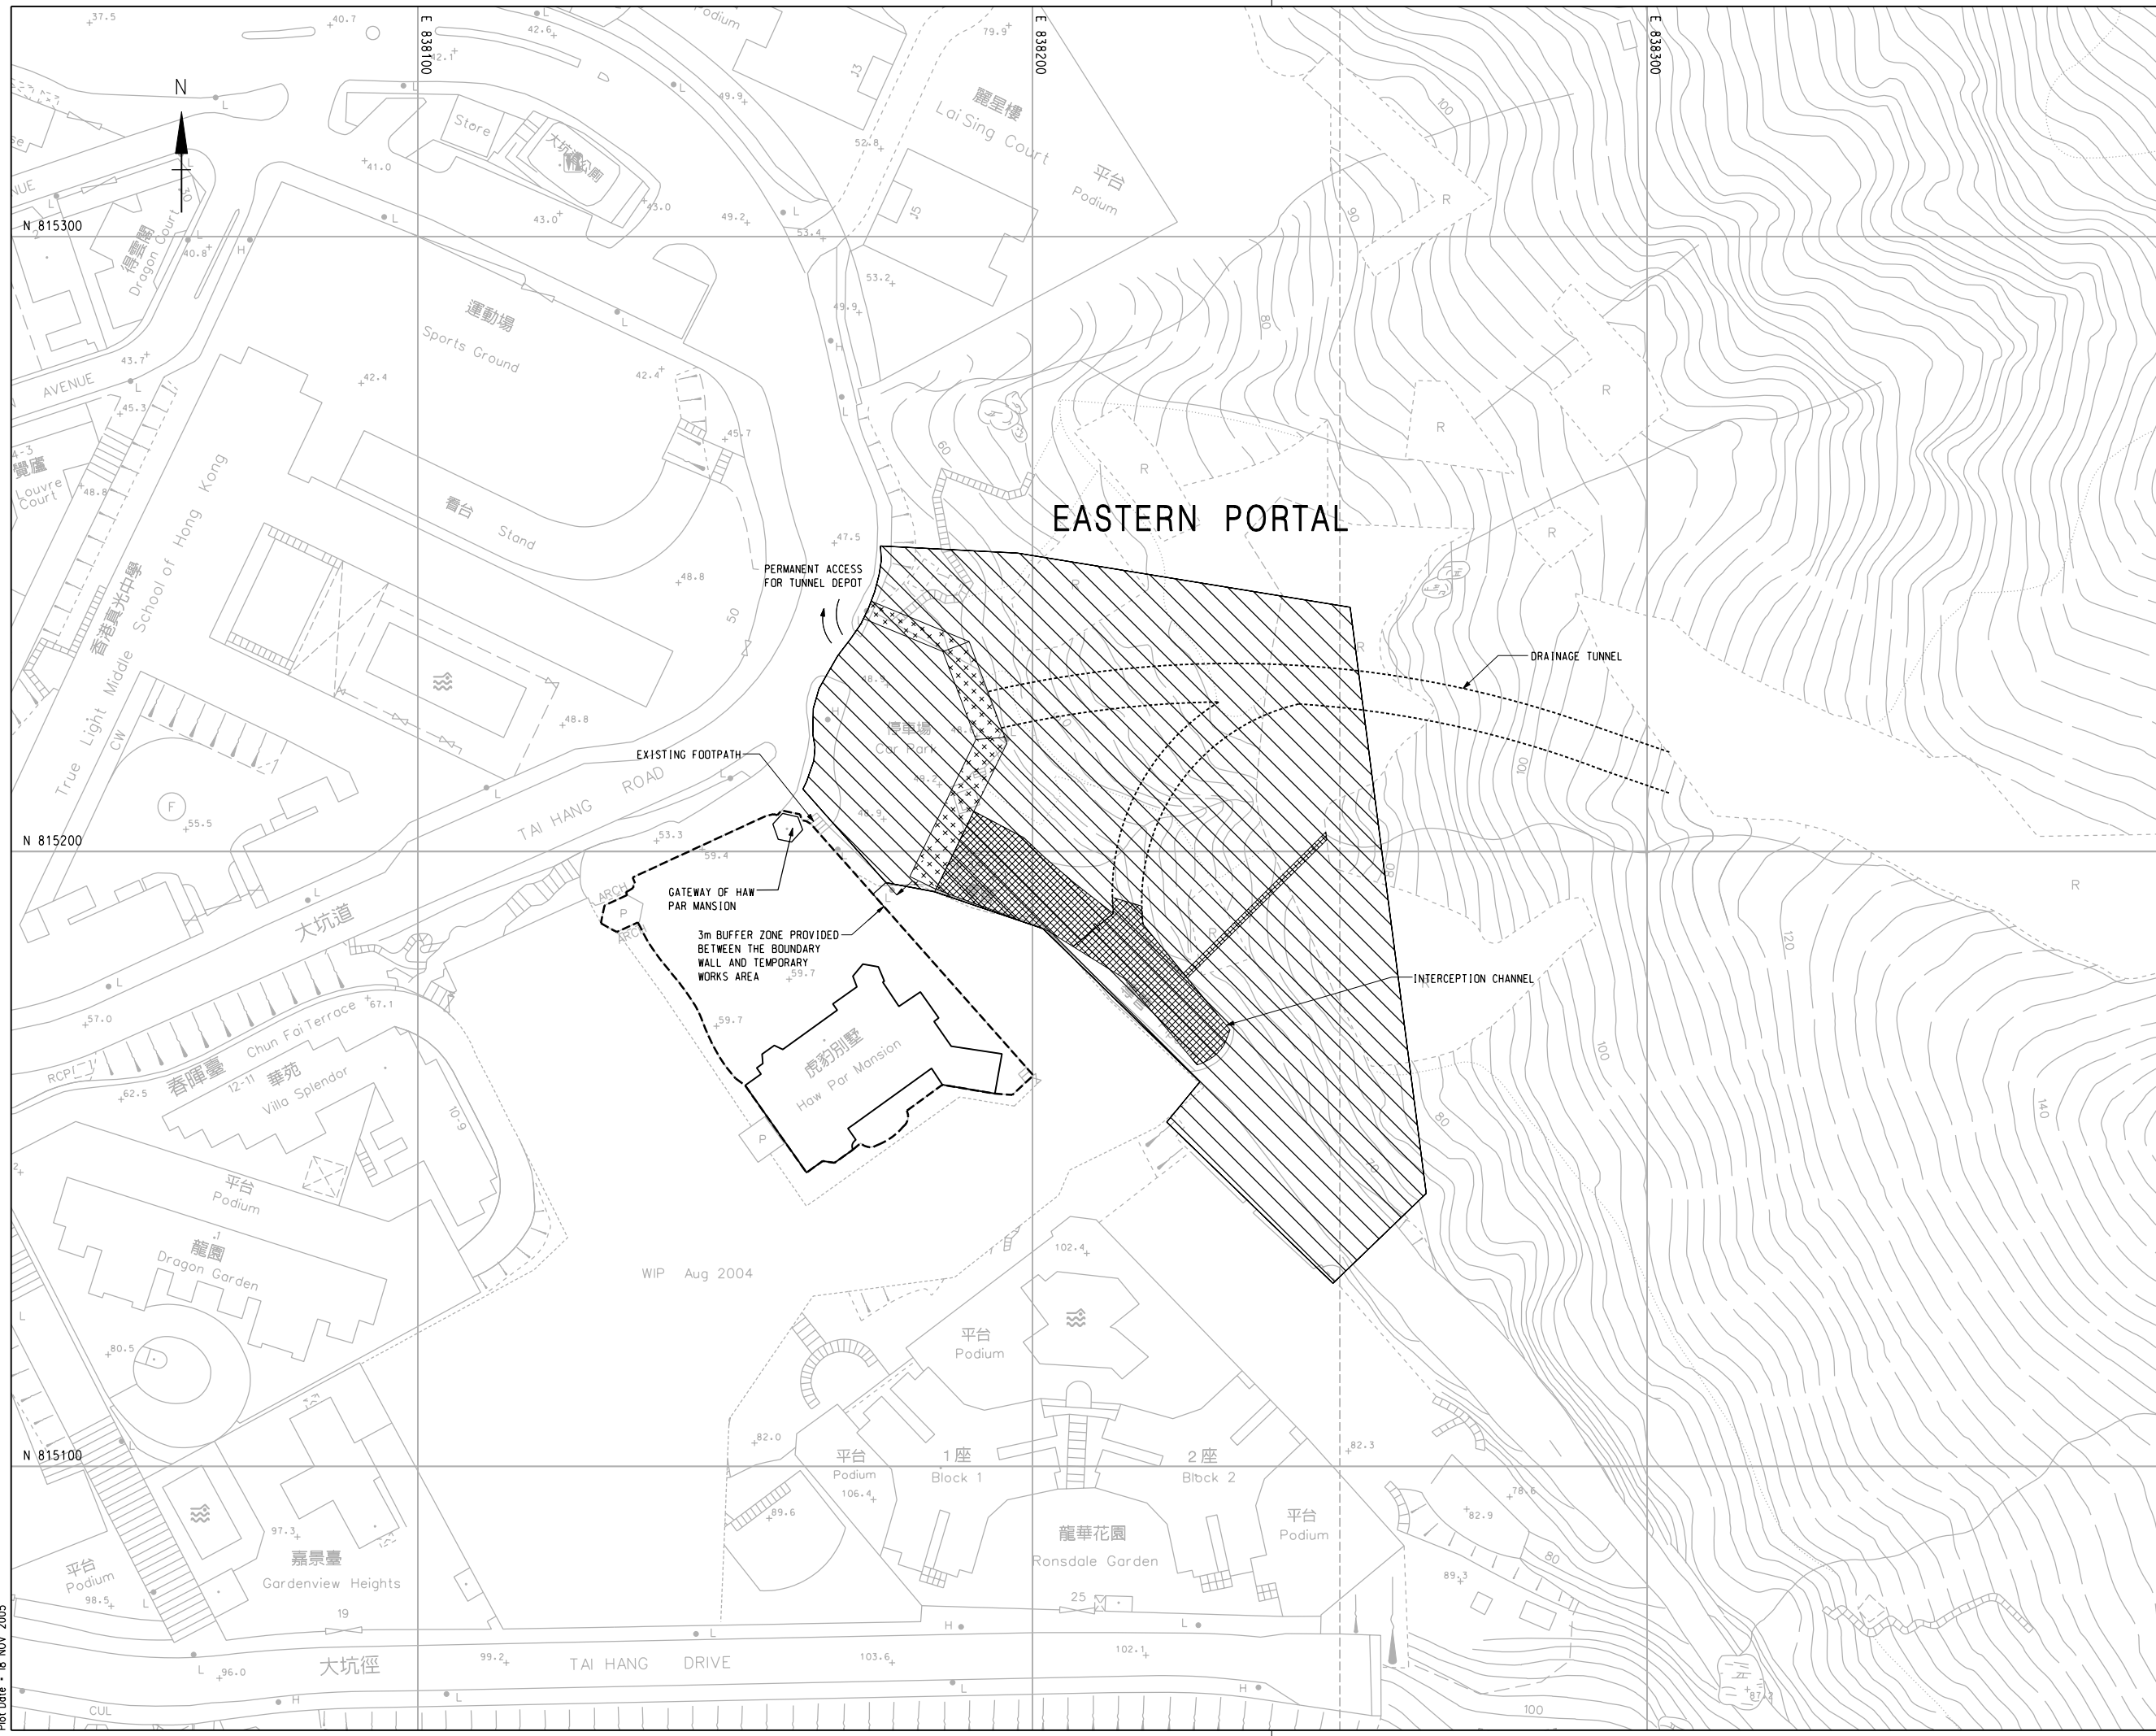

Revision	Date	Description	Initial
	Designed	Checked	Drawn
Initial	TY	DCA	JT
Date	02/04	02/04	02/04
Approved			

Agreement no.
CE 25/2002 (DS)

Contract title
DRAINAGE IMPROVEMENT IN NORTHERN HONG KONG ISLAND - HONG KONG WEST DRAINAGE TUNNEL AND LOWER CATCHMENT IMPROVEMENT - INVESTIGATION

Drawing title
PLAN SHOWING THE LOCATION OF HAW PAR MANSION (INCLUDING BOUNDARY WALL AND GATE) IN RELATION TO NEARBY WORKS (TEMPORARY WORKS AREA OF E4 AND EASTERN PORTAL LOCATION)

Drawing no.
FIGURE 9.1

Scale
1:1000 (A3)



BLACK & VEATCH HONG KONG LIMITED
博威工程顧問有限公司