



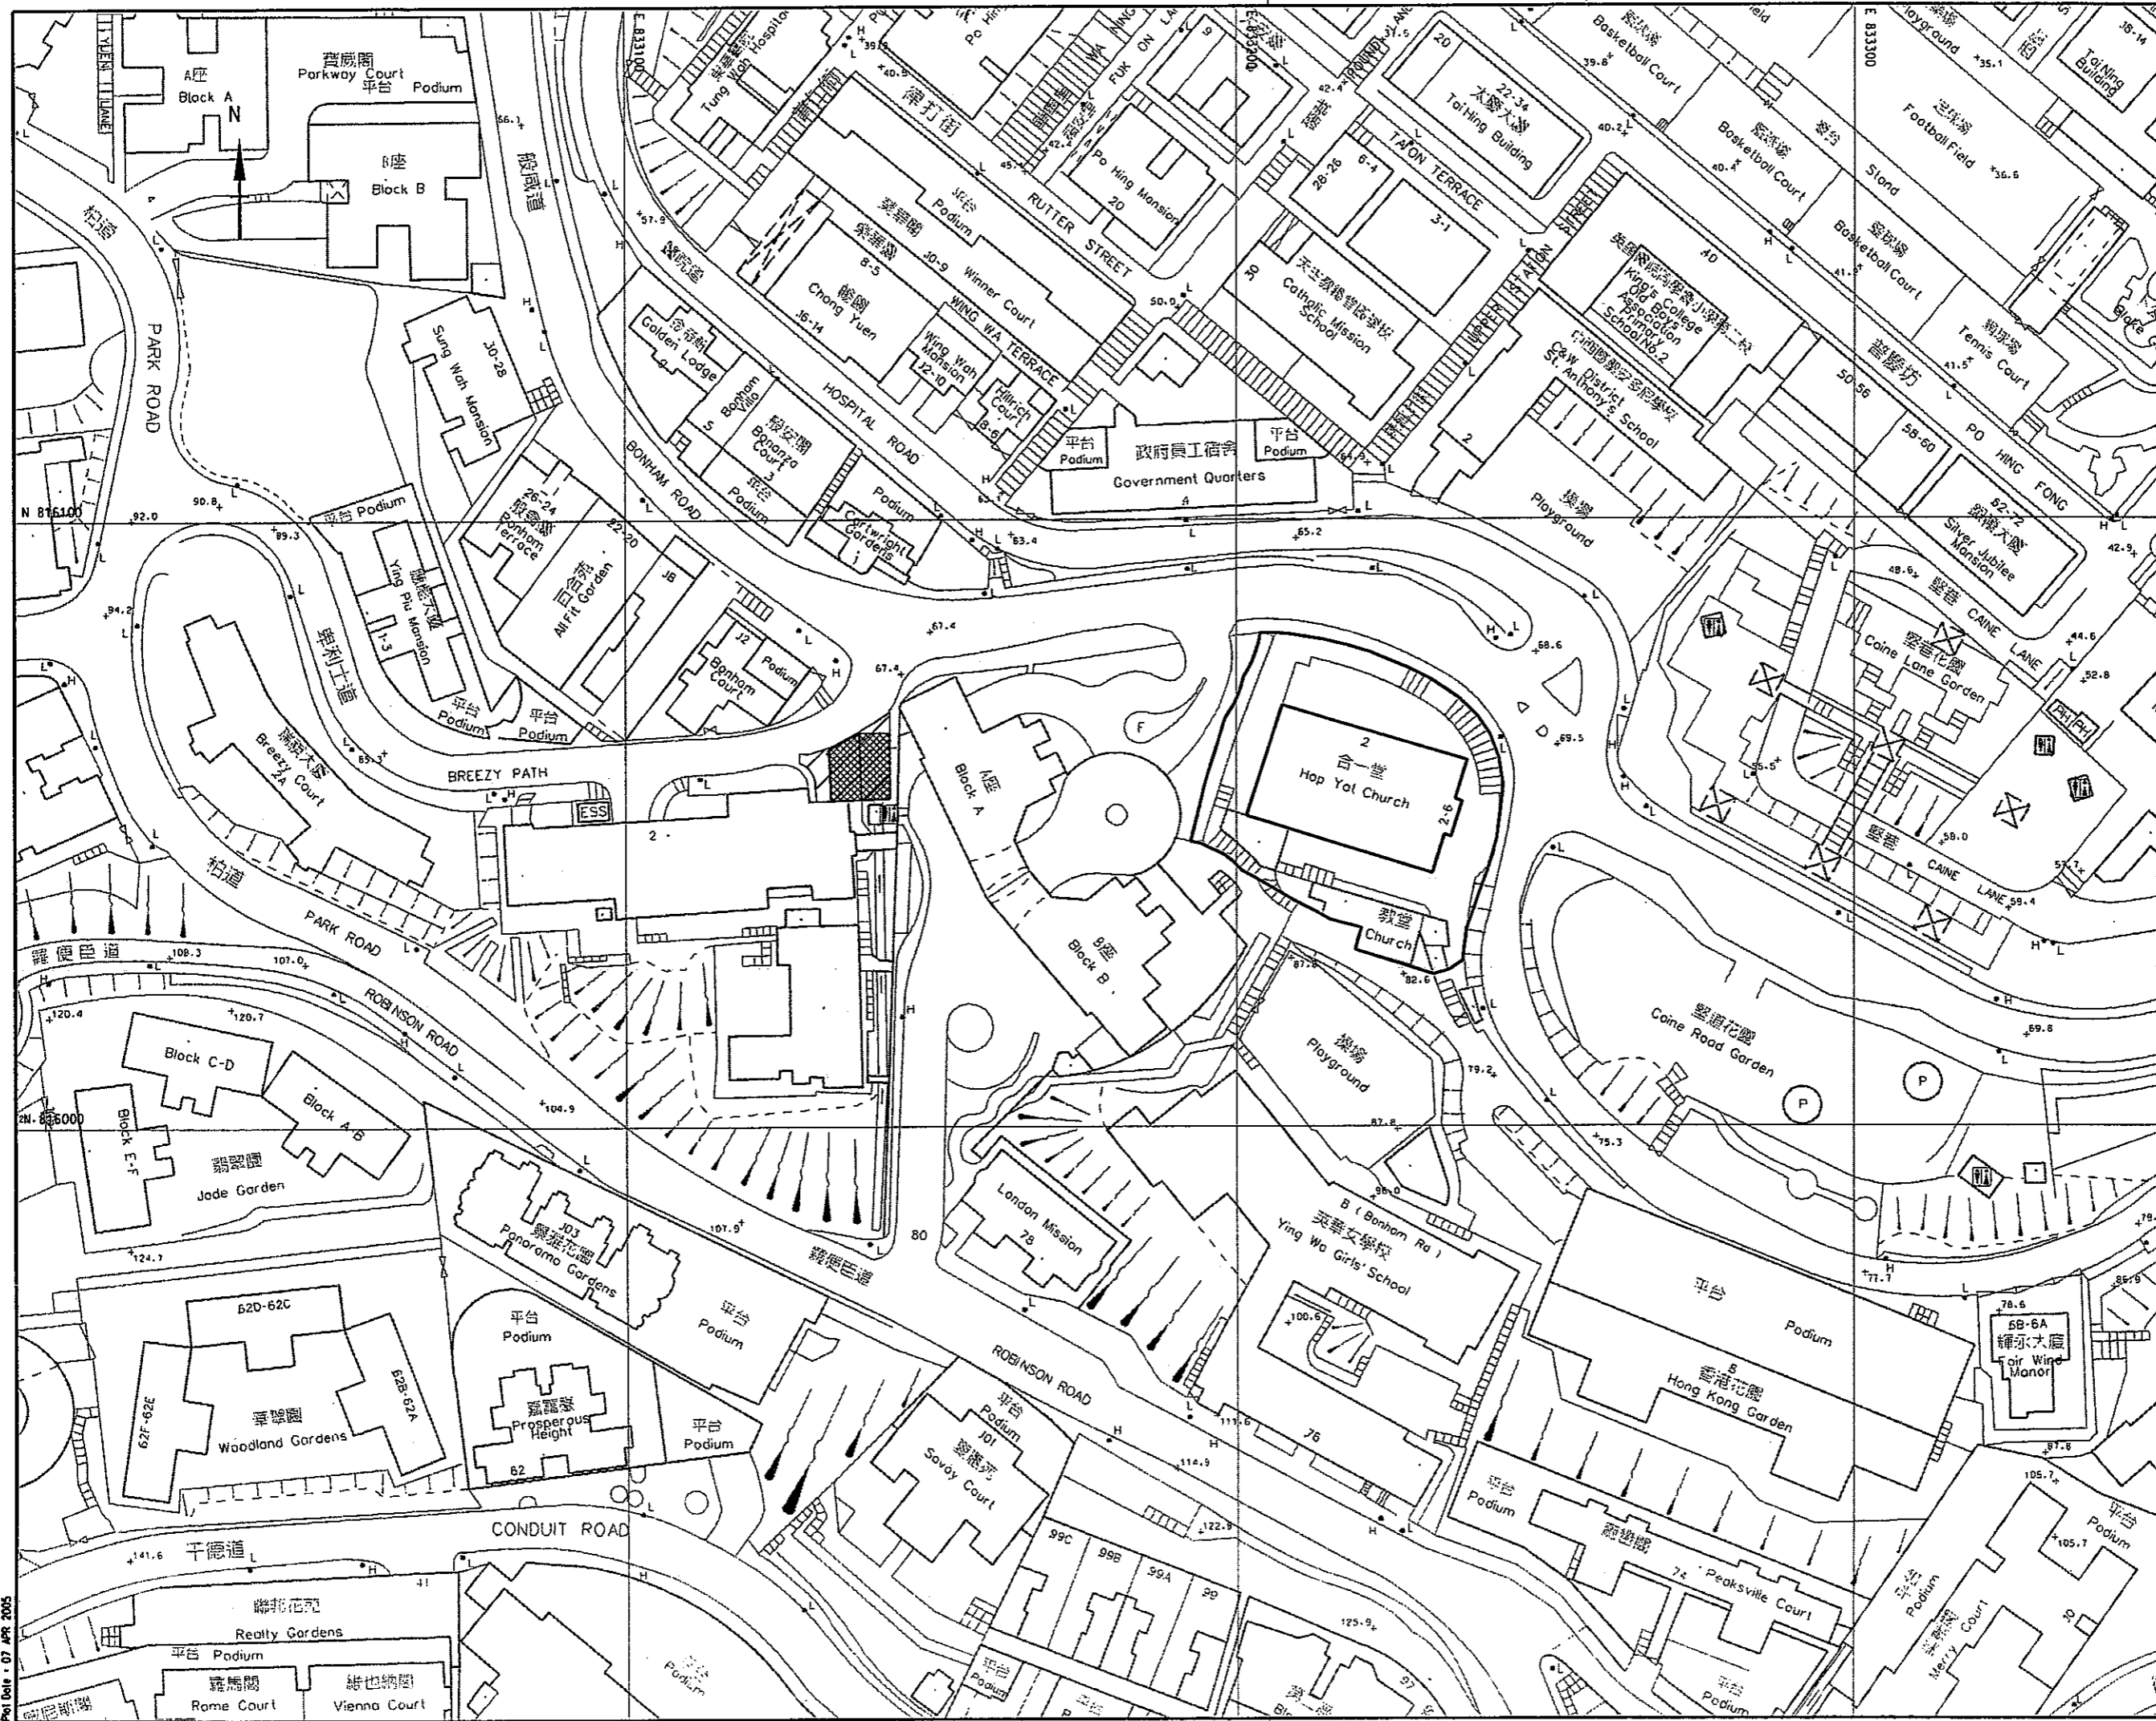


- LEGEND :
-  LAND ALLOCATION STATUS AND LOT NUMBER
 -  TEMPORARY WORKS AREA
 -  HISTORIC BUILDING
 -  PERMANENT ALIENATION OF LAND FOR SHAFT CHAMBER

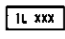

Revision	Date	Description	Initial
Initial	DWM	DCA	JT
Date	02/04	02/04	02/04

Approved

Agreement no. CE 25/2002 (DS)

Contract title
DRAINAGE IMPROVEMENT IN NORTHERN HONG KONG ISLAND - HONG KONG WEST
DRAINAGE TUNNEL AND LOWER CATCHMENT IMPROVEMENT - INVESTIGATION

Drawing title
PLAN SHOWING THE LOCATION OF HOP YAT CHURCH AND ITS RELATIONSHIP TO NEARBY WORKS (TEMPORARY WORKS AREA OF W8)

Drawing no. FIGURE 9.9
Scale 1:1000 (A3)

香港特別行政區政府渠務署
THE GOVERNMENT OF THE HONG KONG SPECIAL ADMINISTRATIVE REGION
DRAINAGE SERVICES DEPARTMENT

BLACK & VEATCH HONG KONG LIMITED
博威工程顧問有限公司