


- LEGEND :**
- LAND STATUS AND LOT NUMBER
  - TEMPORARY WORKS AREA
  - PERMANENT ALIENATION OF LAND FOR SHAFT CHAMBER
  - PERMANENT ALIENATION OF LAND FOR SHAFT ACCESS ROAD (FOOTWAY)
  - ZONE OF VISUAL INFLUENCE
  - VSRs BOUNDARY
  - PHOTO VIEWPOINT

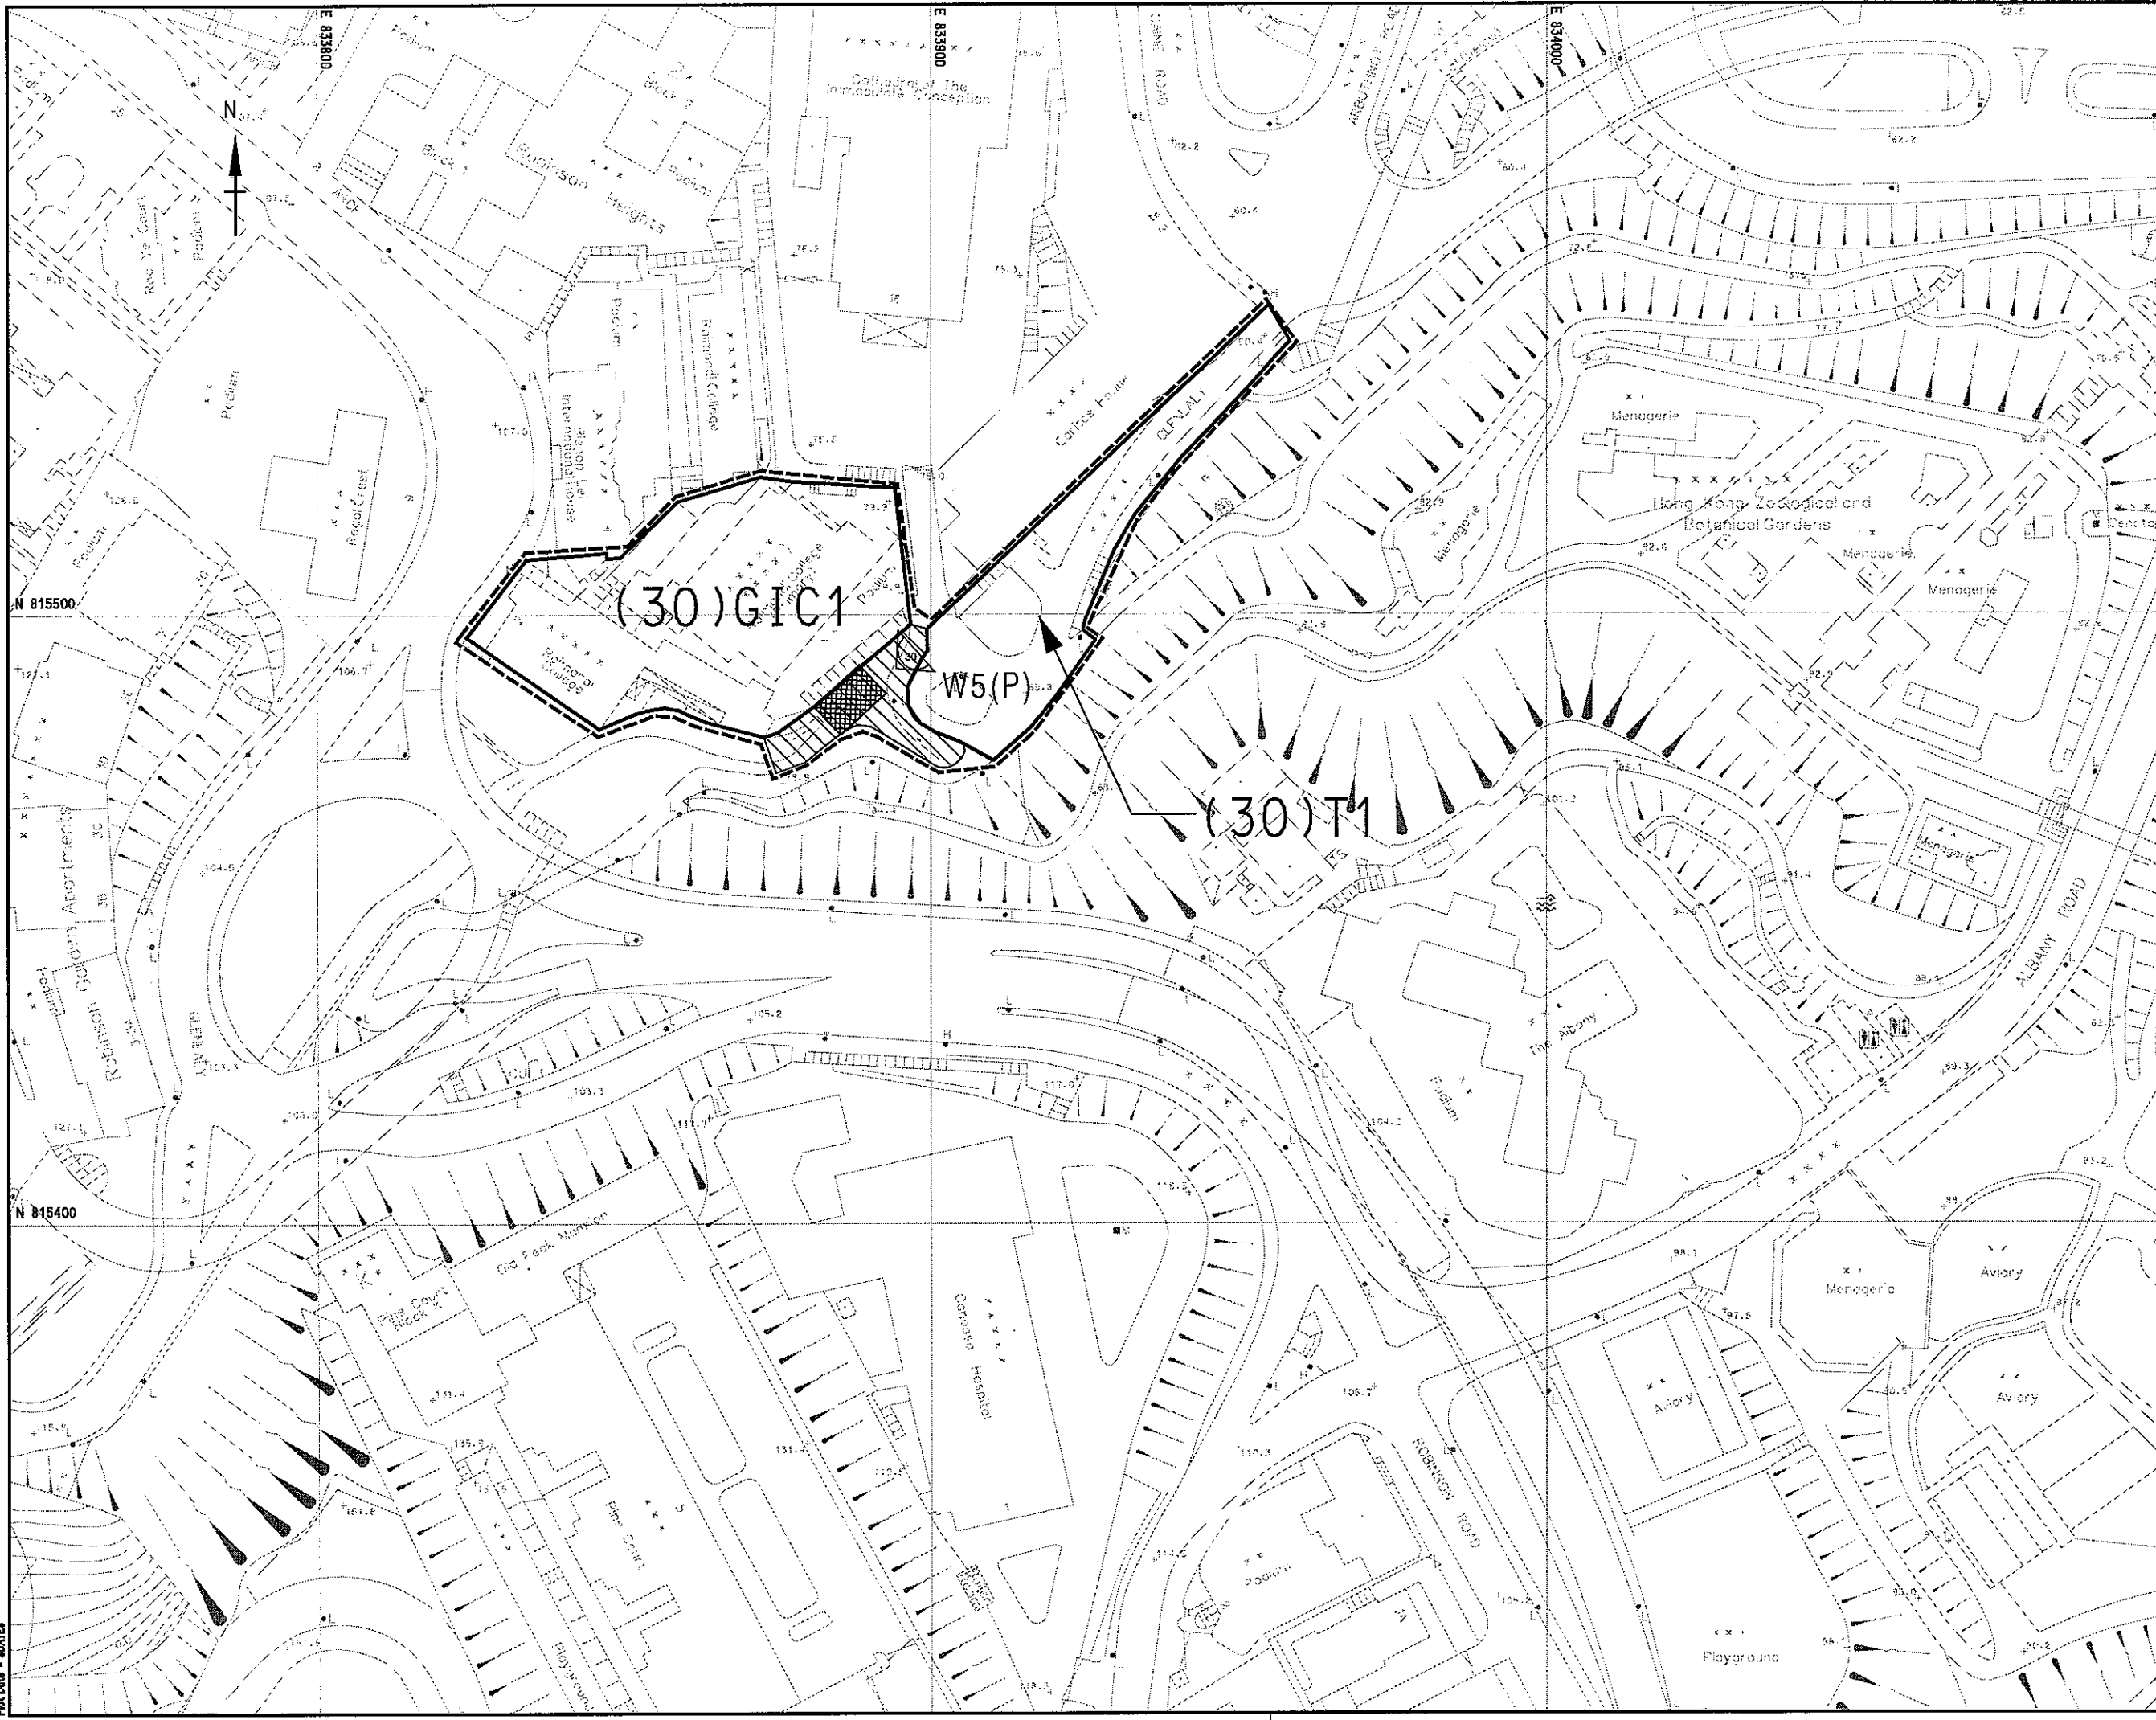

Revision	Date	Description	Initial
A	03/05	GENERAL REVISION	JT
		Designed	Checked
Initial	JT	SG	CSK
Date	08/04	08/04	08/04

Approved

Agreement no. CE 25/2002 (DS)

Contract title  
DRAINAGE IMPROVEMENT IN NORTHERN HONG KONG ISLAND - HONG KONG WEST  
DRAINAGE TUNNEL AND LOWER CATCHMENT IMPROVEMENT - INVESTIGATION

Drawing title  
ZV1 AND VSRs PLAN  
SHAFT W5(P)  
(SHEET 30 OF 35)

Drawing no.	Scale
382403/V/032	1:1000 (A3)

香港特別行政區政府渠務署  
THE GOVERNMENT OF THE HONG KONG SPECIAL ADMINISTRATIVE REGION  
DRAINAGE SERVICES DEPARTMENT

BLACK & VEATCH HONG KONG LIMITED  
博威工程顧問有限公司