


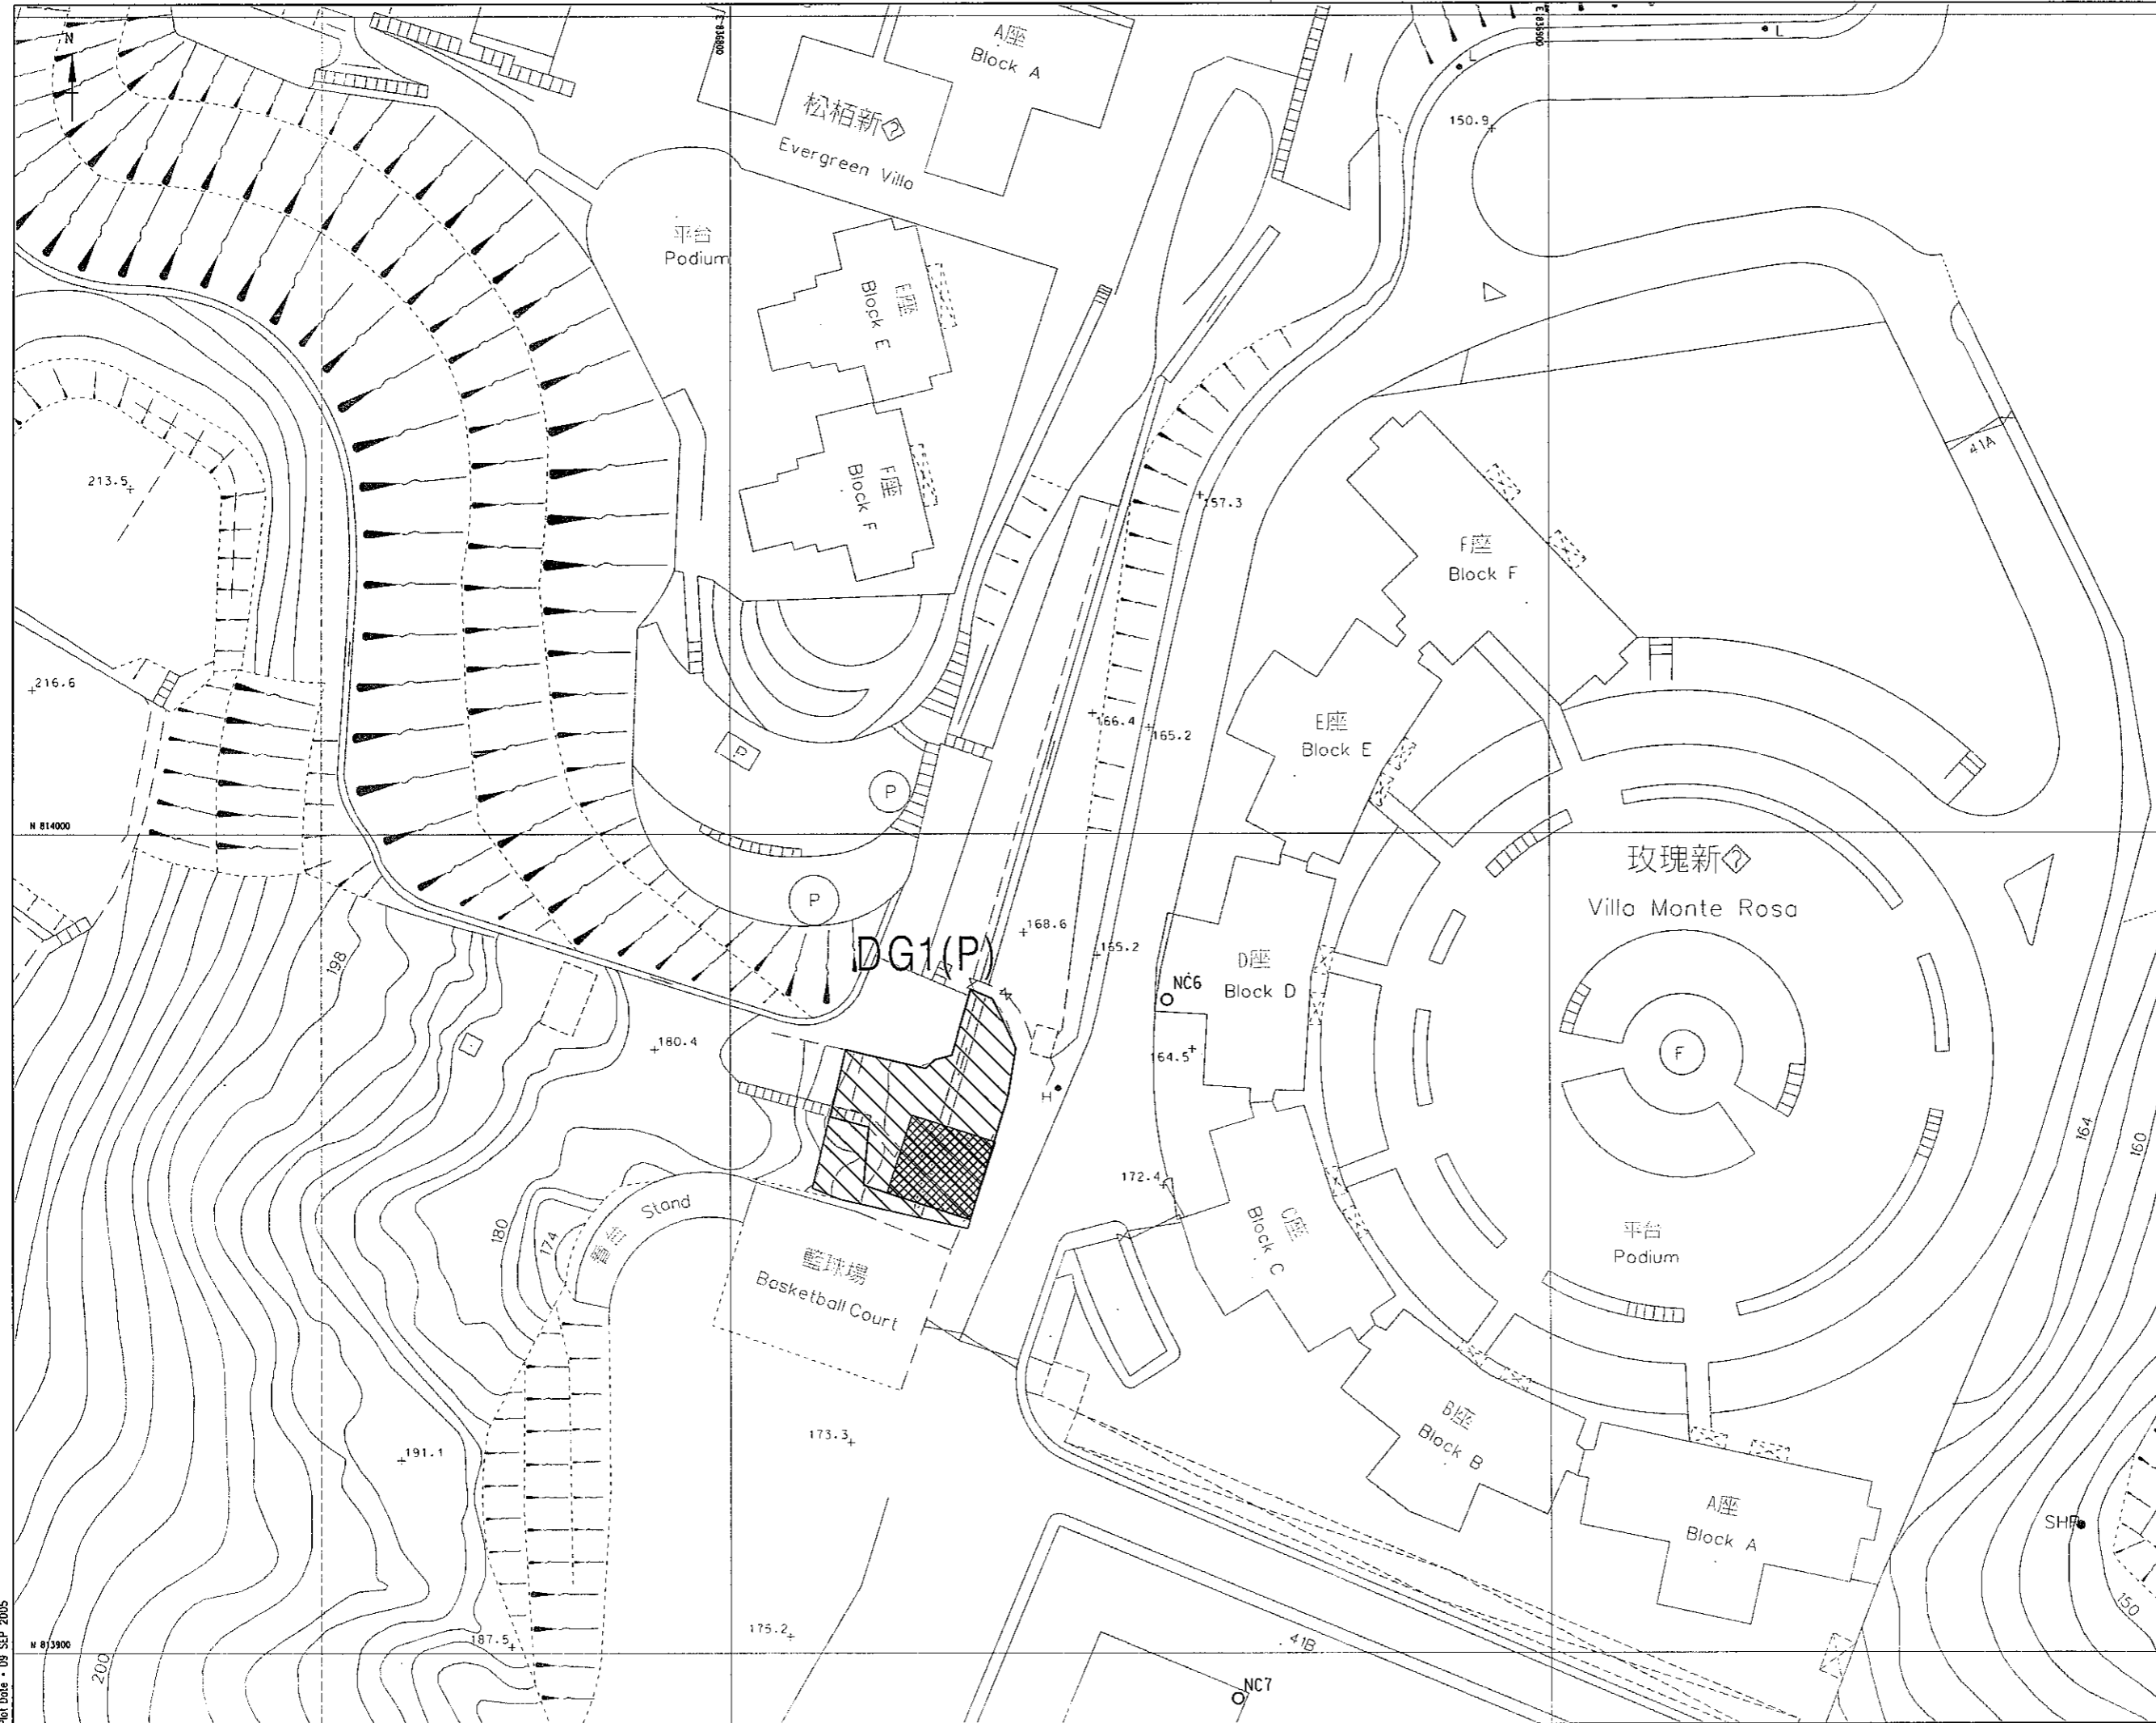


- LEGEND :
-  TEMPORARY WORKS AREA
  -  PERMANENT ALIENATION OF LAND FOR BAFFLED CHANNEL & CONNECTION CHANNEL
  -  AIR BORNE NOISE MONITORING STATION



Revision	Date	Description			Initial
	Designed	Checked	Drawn	Checked	
Initial	ET	STL	MTD	STL	
Date	05/04	05/04	05/04	05/04	

Approved

Agreement no. CE 25/2002 (DS)

Contract title  
DRAINAGE IMPROVEMENT IN NORTHERN HONG KONG ISLAND - HONG KONG WEST  
DRAINAGE TUNNEL AND LOWER CATCHMENT IMPROVEMENT - INVESTIGATION

Drawing title  
LOCATIONS OF MONITORING STATIONS AROUND INTAKE DG1(P)

Drawing no. FIGURE 3.2 (382403/EM&A/005)	Scale 1:750
--	----------------

 香港特別行政區政府渠務署  
THE GOVERNMENT OF THE HONG KONG SPECIAL ADMINISTRATIVE REGION  
DRAINAGE SERVICES DEPARTMENT

 BLACK & VEATCH HONG KONG LIMITED  
博威工程顧問有限公司