



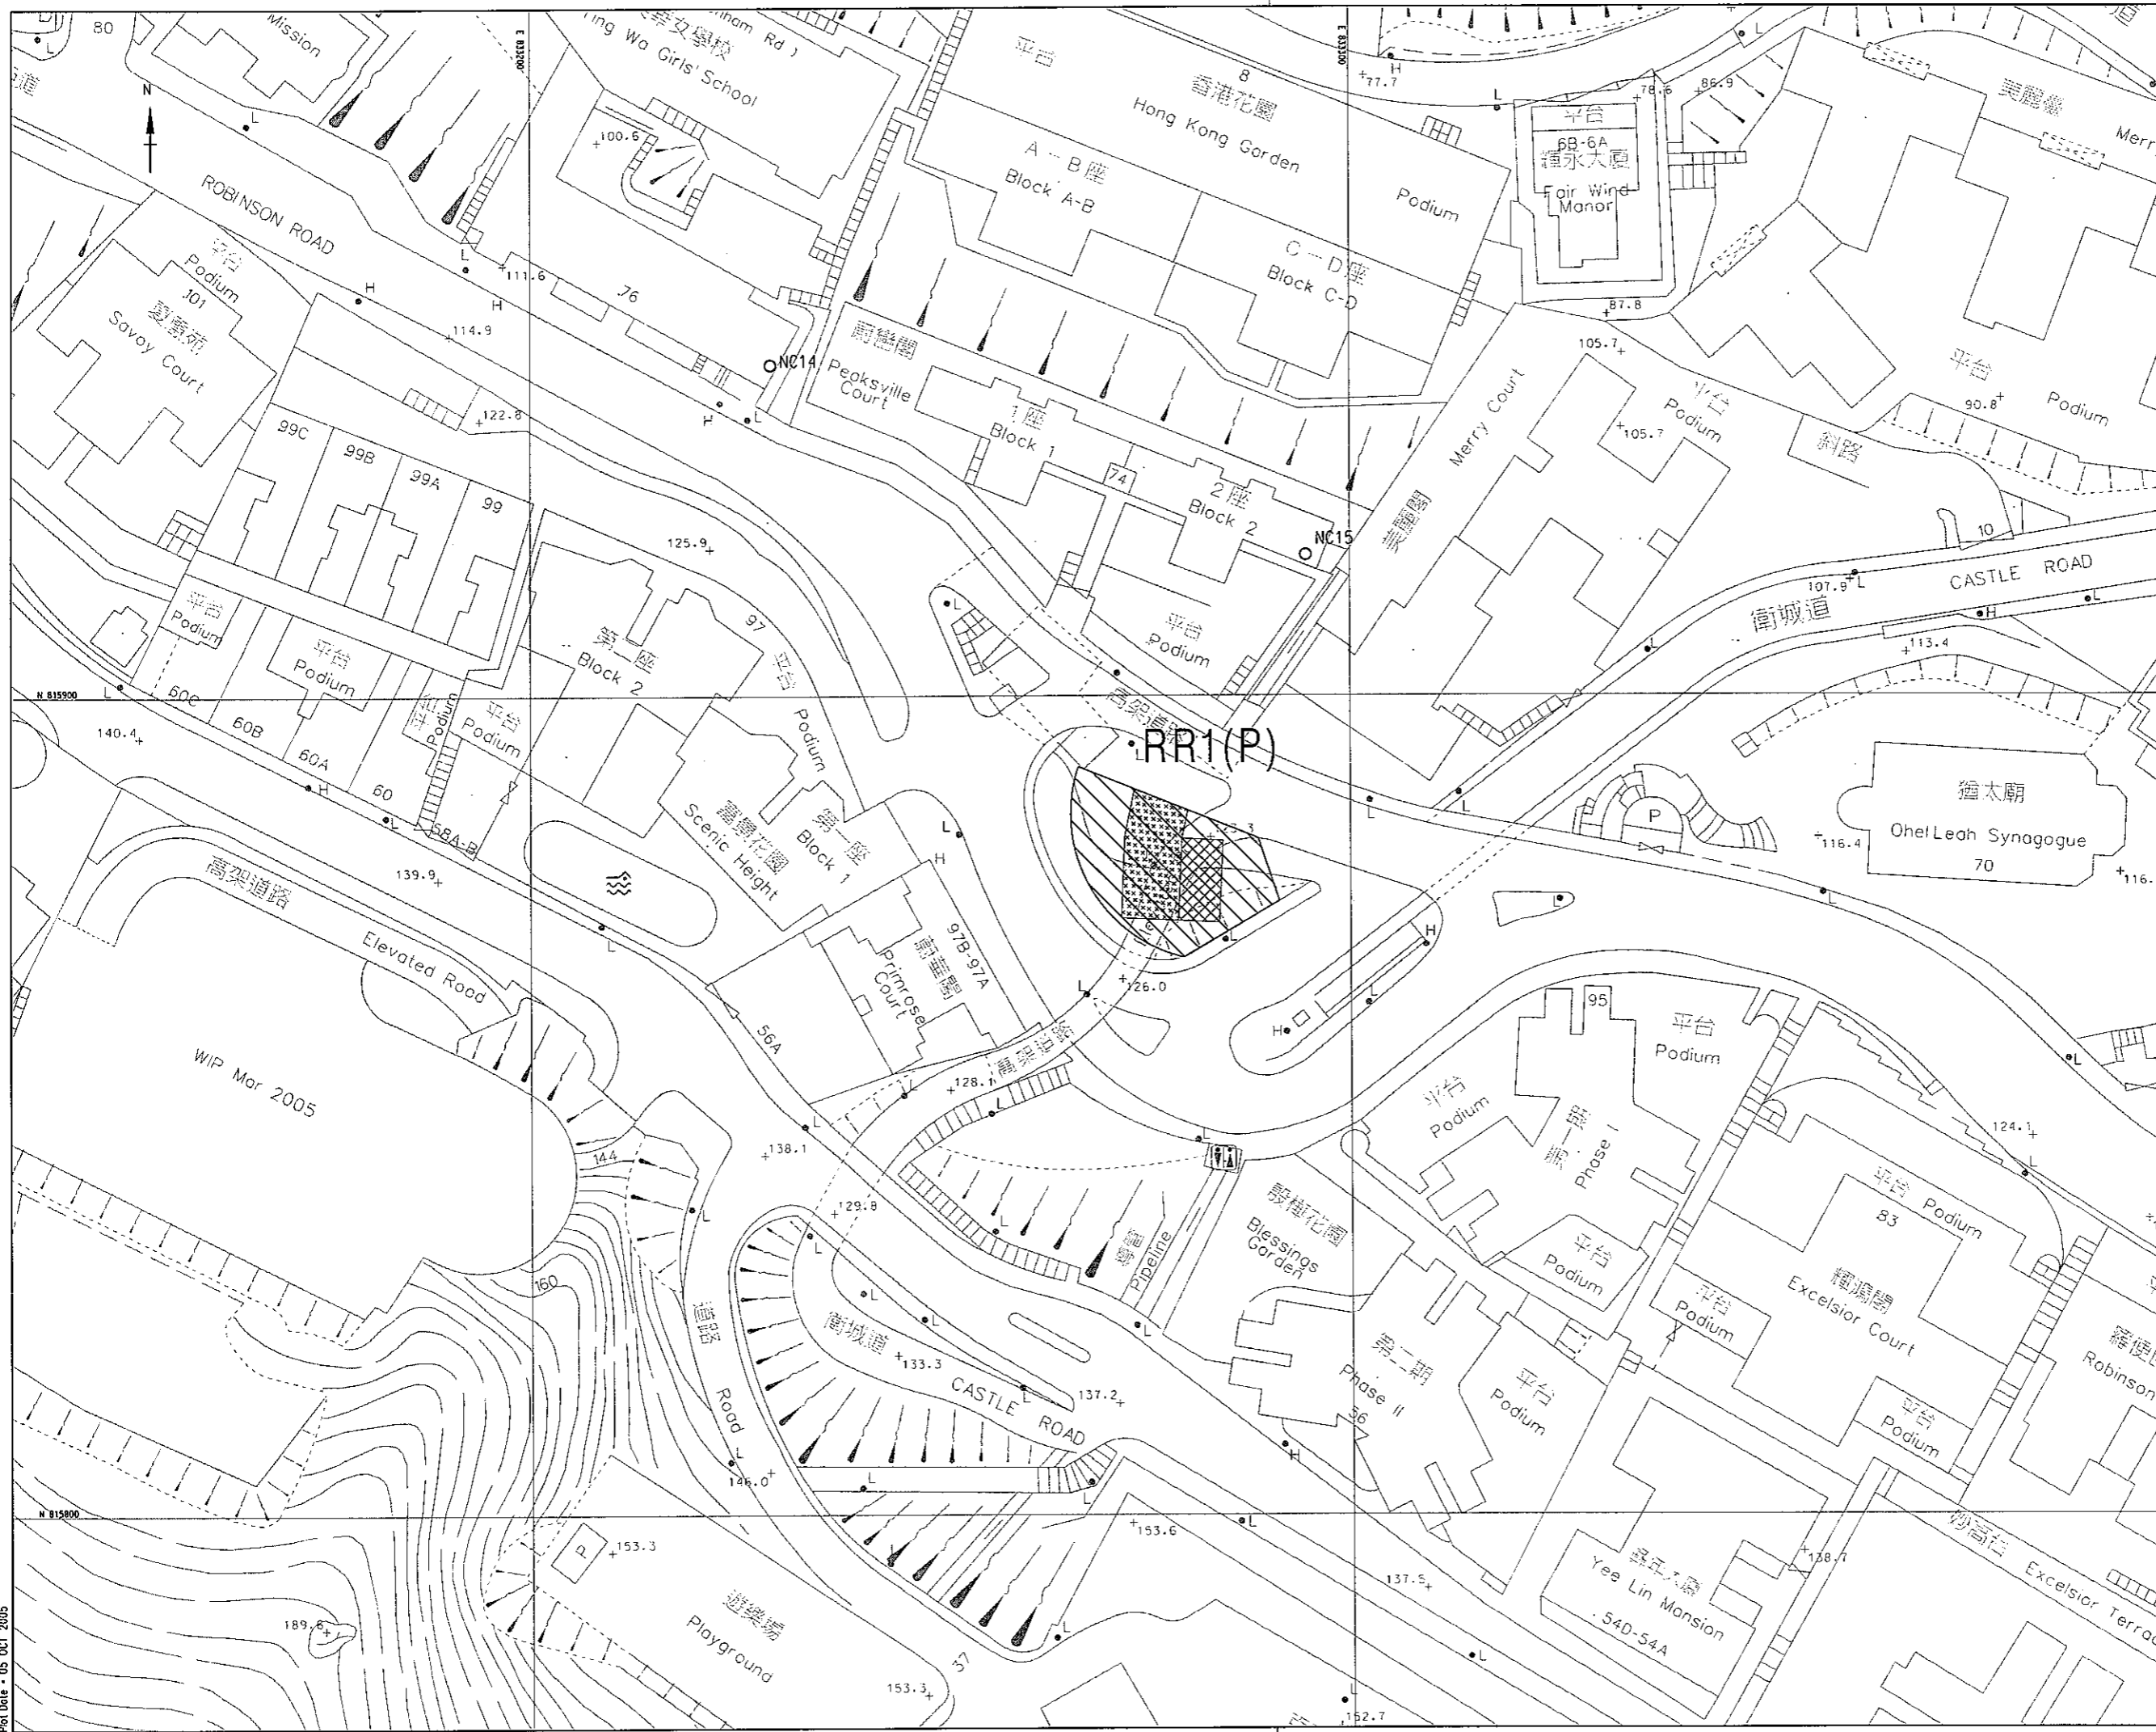


- LEGEND :
-  TEMPORARY WORKS AREA
 -  PERMANENT ALIENATION OF LAND FOR BAFFLED CHANNEL & CONNECTION CHANNEL
 -  PERMANENT ALIENATION OF LAND FOR SHAFT ACCESS ROAD (FOOTWAY)
 -  AIR BORNE NOISE MONITORING STATION



Revision	Date	Description	Initial
Initial	ET	STL	MTD STL
Date	05/04	05/04	05/04

Approved

Agreement no. CE 25/2002 (DS)

Contract title
DRAINAGE IMPROVEMENT IN NORTHERN HONG KONG ISLAND - HONG KONG WEST
DRAINAGE TUNNEL AND LOWER CATCHMENT IMPROVEMENT - INVESTIGATION

Drawing title
LOCATIONS OF MONITORING STATIONS AROUND INTAKE RR1(P)

Drawing no. FIGURE 3.8 (382403/EM&A/011)	Scale 1:750
------------------------------------------------	----------------

香港特別行政區政府渠務署
THE GOVERNMENT OF THE HONG KONG
SPECIAL ADMINISTRATIVE REGION
DRAINAGE SERVICES DEPARTMENT

BLACK & VEATCH HONG KONG LIMITED
博威工程顧問有限公司