


- LEGEND :
- PROPOSED MAIN TUNNEL ALIGNMENT
  - PROPOSED ADITS ALIGNMENT
  - W3 INTAKE SHAFT
  - BOUNDARY OF COUNTRY PARK

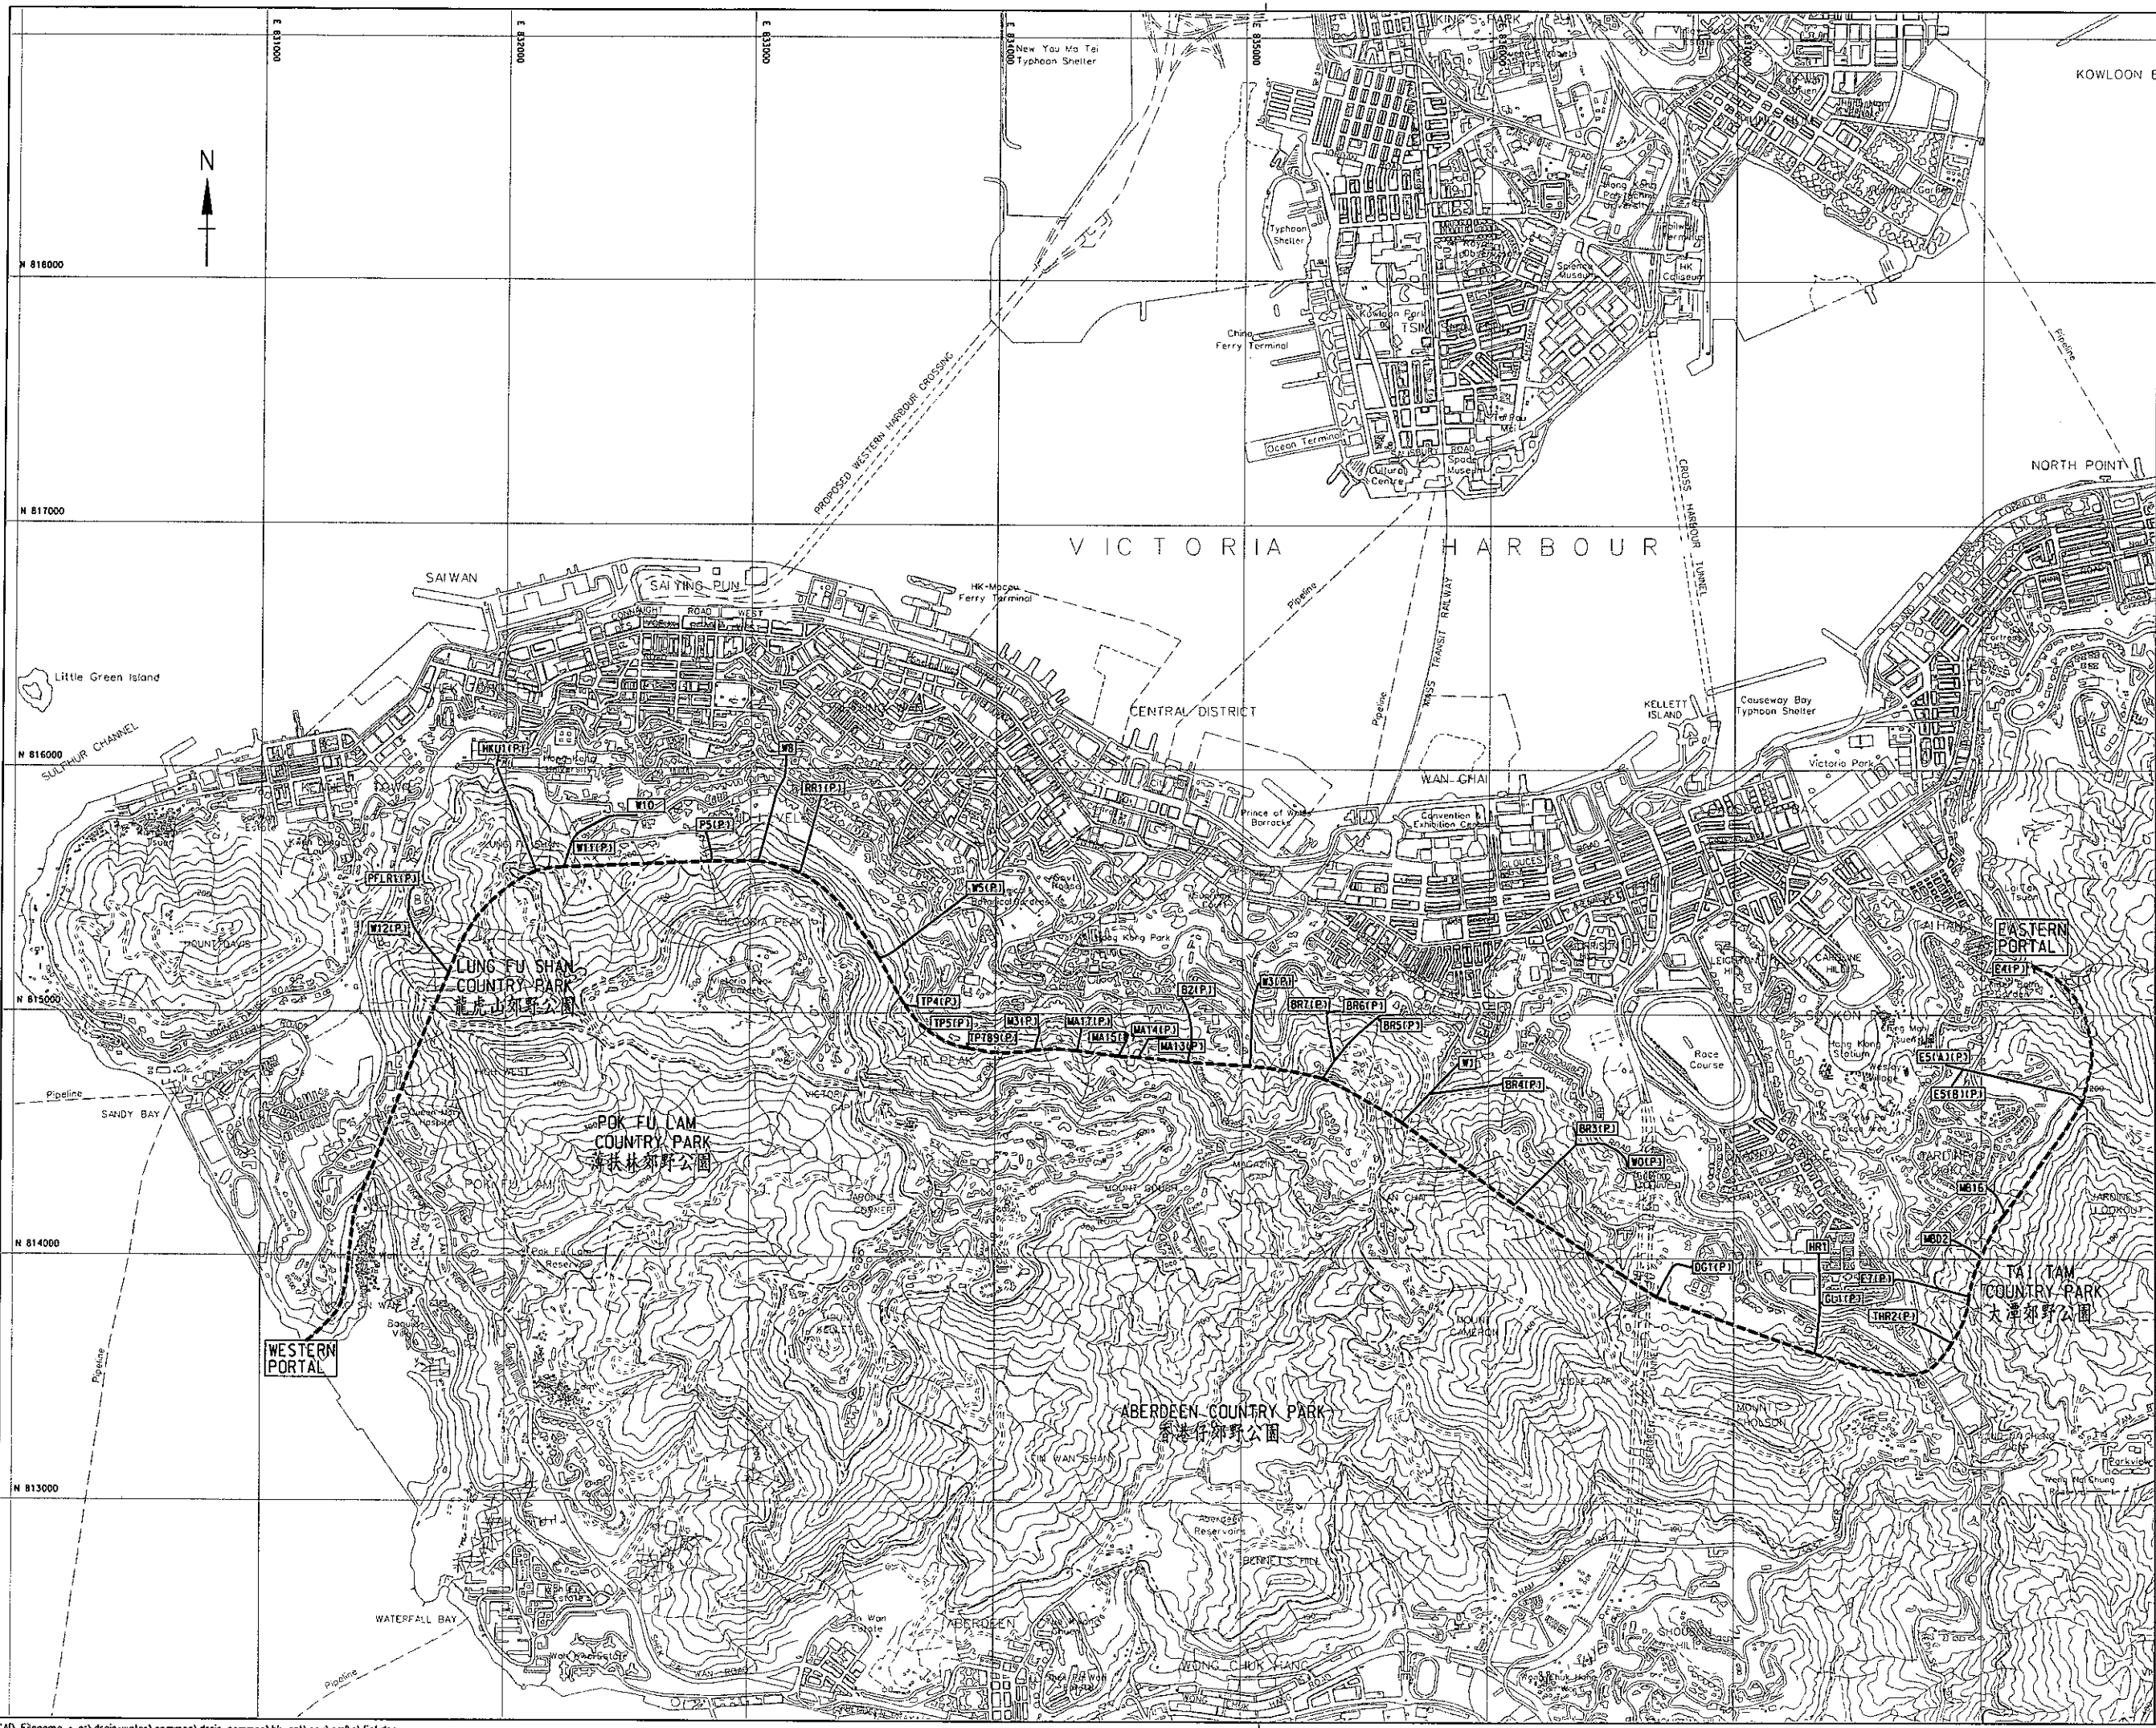

Revision	Date	Description	Initial
Initial	TY/ET	STL	JT TY
Date	03/05	03/05	03/05

Approved

Agreement no. CE 25/2002 (DS)

Contract title  
DRAINAGE IMPROVEMENT IN NORTHERN HONG KONG ISLAND - HONG KONG WEST DRAINAGE TUNNEL AND LOWER CATCHMENT IMPROVEMENT - INVESTIGATION

Drawing title  
LOCATIONS OF INTAKES AND ADITS AND ROUTE OF THE MAIN TUNNEL  
入水堅井連接隧道及雨水排放隧道路線

Drawing no.	Scale
圖一	1:12500 A1
FIGURE 1	1:25000 A3

香港特別行政區政府渠務署  
THE GOVERNMENT OF THE HONG KONG SPECIAL ADMINISTRATIVE REGION  
DRAINAGE SERVICES DEPARTMENT

BLACK & VEATCH HONG KONG LIMITED  
博威工程顧問有限公司