


**LEGEND:**

————— DESIGNATED PROJECT (MUP03, MUP04A, MUP04B, MUP05, LM1Q1)

----- NON-DESIGNATED PROJECT (MUP01, MUP02)

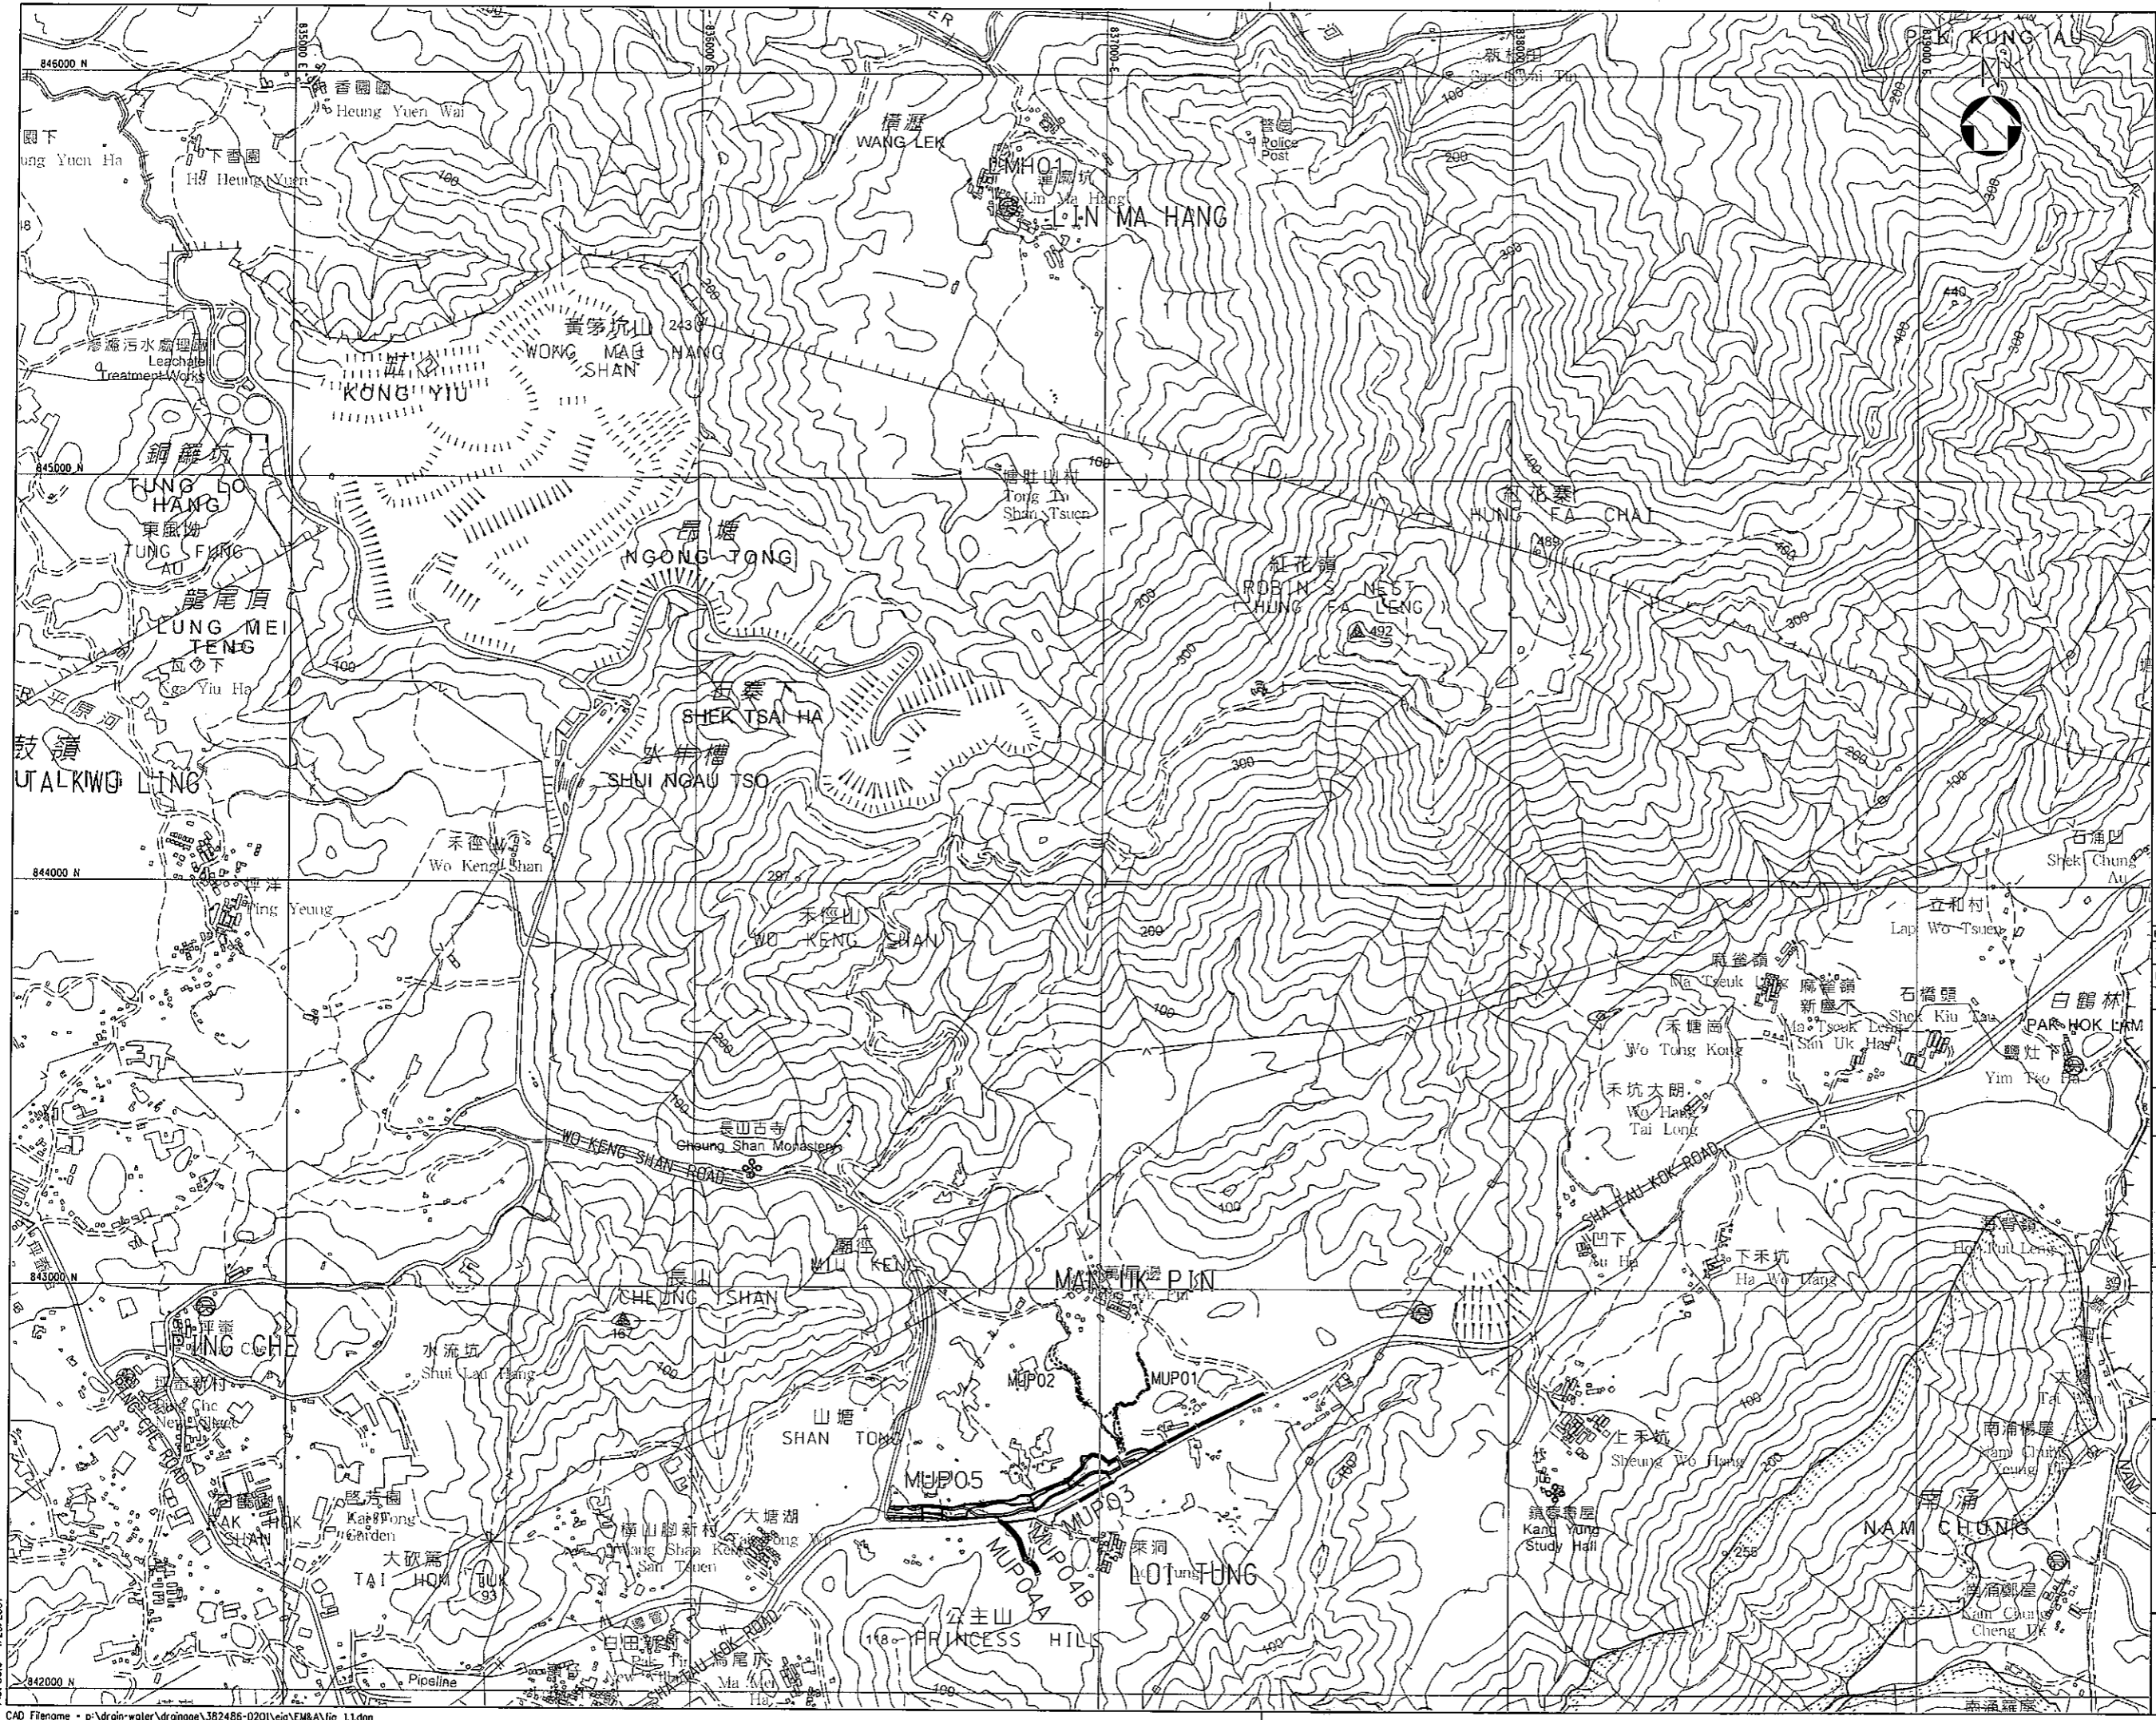

Revision	Date	Description	Initial
Initial	01/04	Designed	CMY/JK
		Checked	DWM
		Drawn	P.J.L
		Checked	DWM

Approved

Agreement no. CE 6/2002 (DS)

Contract title

DRAINAGE IMPROVEMENT IN NORTHERN NEW TERRITORIES - PACKAGE C INVESTIGATION, DESIGN AND CONSTRUCTION

Figure title

LOCATION PLAN OF PROPOSED (DESIGNATED PROJECT) DRAINAGE CHANNELS

Figure no.	Scale
1.1	A3 1:15000

香港特別行政區政府渠務署  
THE GOVERNMENT OF THE HONG KONG SPECIAL ADMINISTRATIVE REGION  
DRAINAGE SERVICES DEPARTMENT

BLACK & VEATCH HONG KONG LIMITED  
博威工程顧問有限公司

Plot Date - 1/29/2007