
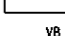
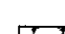

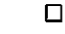




- NOTES:**
1. ALL CHAINAGES ARE IN METRES UNLESS OTHERWISE INDICATED.
  2. ALL LEVELS ARE IN METRES ABOVE PRINCIPAL DATUM (MPD).
  3. ALL DIMENSIONS ARE IN MILLIMETRES UNLESS OTHERWISE STATED.
  4. THE CHANNEL WIDTH SHOWN IS THE AVERAGE ALONG THE CHANNEL.

- LEGEND:**
- CENTER LINE
  - PROPOSED CHANNEL
  - - - SITE BOUNDARY
  - CH CHAINAGE
  - I.L. PROPOSED INVERT LEVEL
 CRASH GATE
 FOOTBRIDGE TO BE REPROVIDED
 VEHICULAR BRIDGE TO BE REPROVIDED
 GABION BANKS/LANDSCAPED EMBANKMENT SLOPES
 PROPOSED CHAMBER
 CATCHPIT
 MANHOLE

H	06/06	INVERT LEVELS REVISED	CHH
G	03/06	CHANNEL AND BOUNDARY REVISED	CHH
F	11/05	CHANNEL AND BOUNDARY REVISED	CHH
E	09/05	CHANNEL UPDATED	CHH
D	08/05	CHANNEL DESIGN & BOUNDARY REVISED	CHH
C	06/05	CHANNEL & BOUNDARY UPDATED	CHH
B	09/04	FOOTPATH & VERGE UPDATED	HMC
A	08/04	ISSUE FOR PRELIMINARY REPORT	HMC

Revision	Date	Description	Initial	
	Designed	Checked	Drawn	Checked
	CMY/JK	CSL	PJL	CSL
	Date	03/04	03/04	03/04

Approved

Agreement no. CE 6/2002 (DS)



Contract title  
DRAINAGE IMPROVEMENT IN NORTHERN NEW TERRITORIES - PACKAGE C INVESTIGATION, DESIGN AND CONSTRUCTION

Figure title  
GENERAL ARRANGEMENT FOR PROPOSED CHANNEL AT MAN UK PIN REGION (MUP03,04A,04B&05) (SHEET 2 OF 2)


Figure no.	Scale
1.3	1:2000 (A3)

香港特別行政區政府渠務署  
THE GOVERNMENT OF THE HONG KONG SPECIAL ADMINISTRATIVE REGION  
DRAINAGE SERVICES DEPARTMENT


BLACK & VEATCH HONG KONG LIMITED  
博威工程顧問有限公司

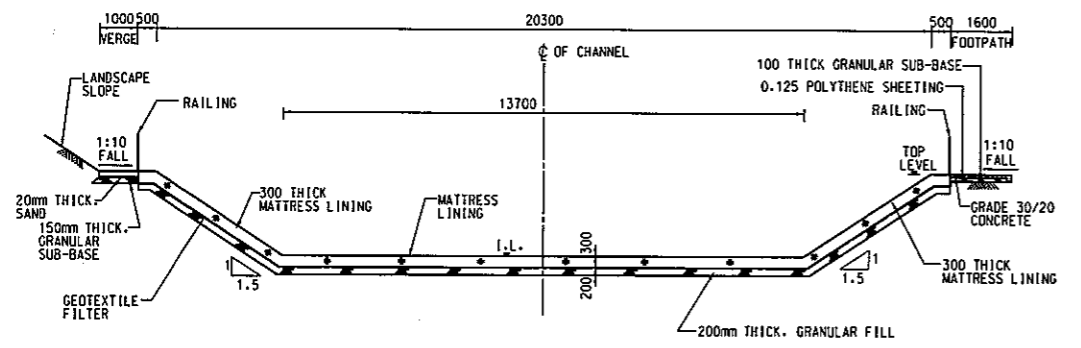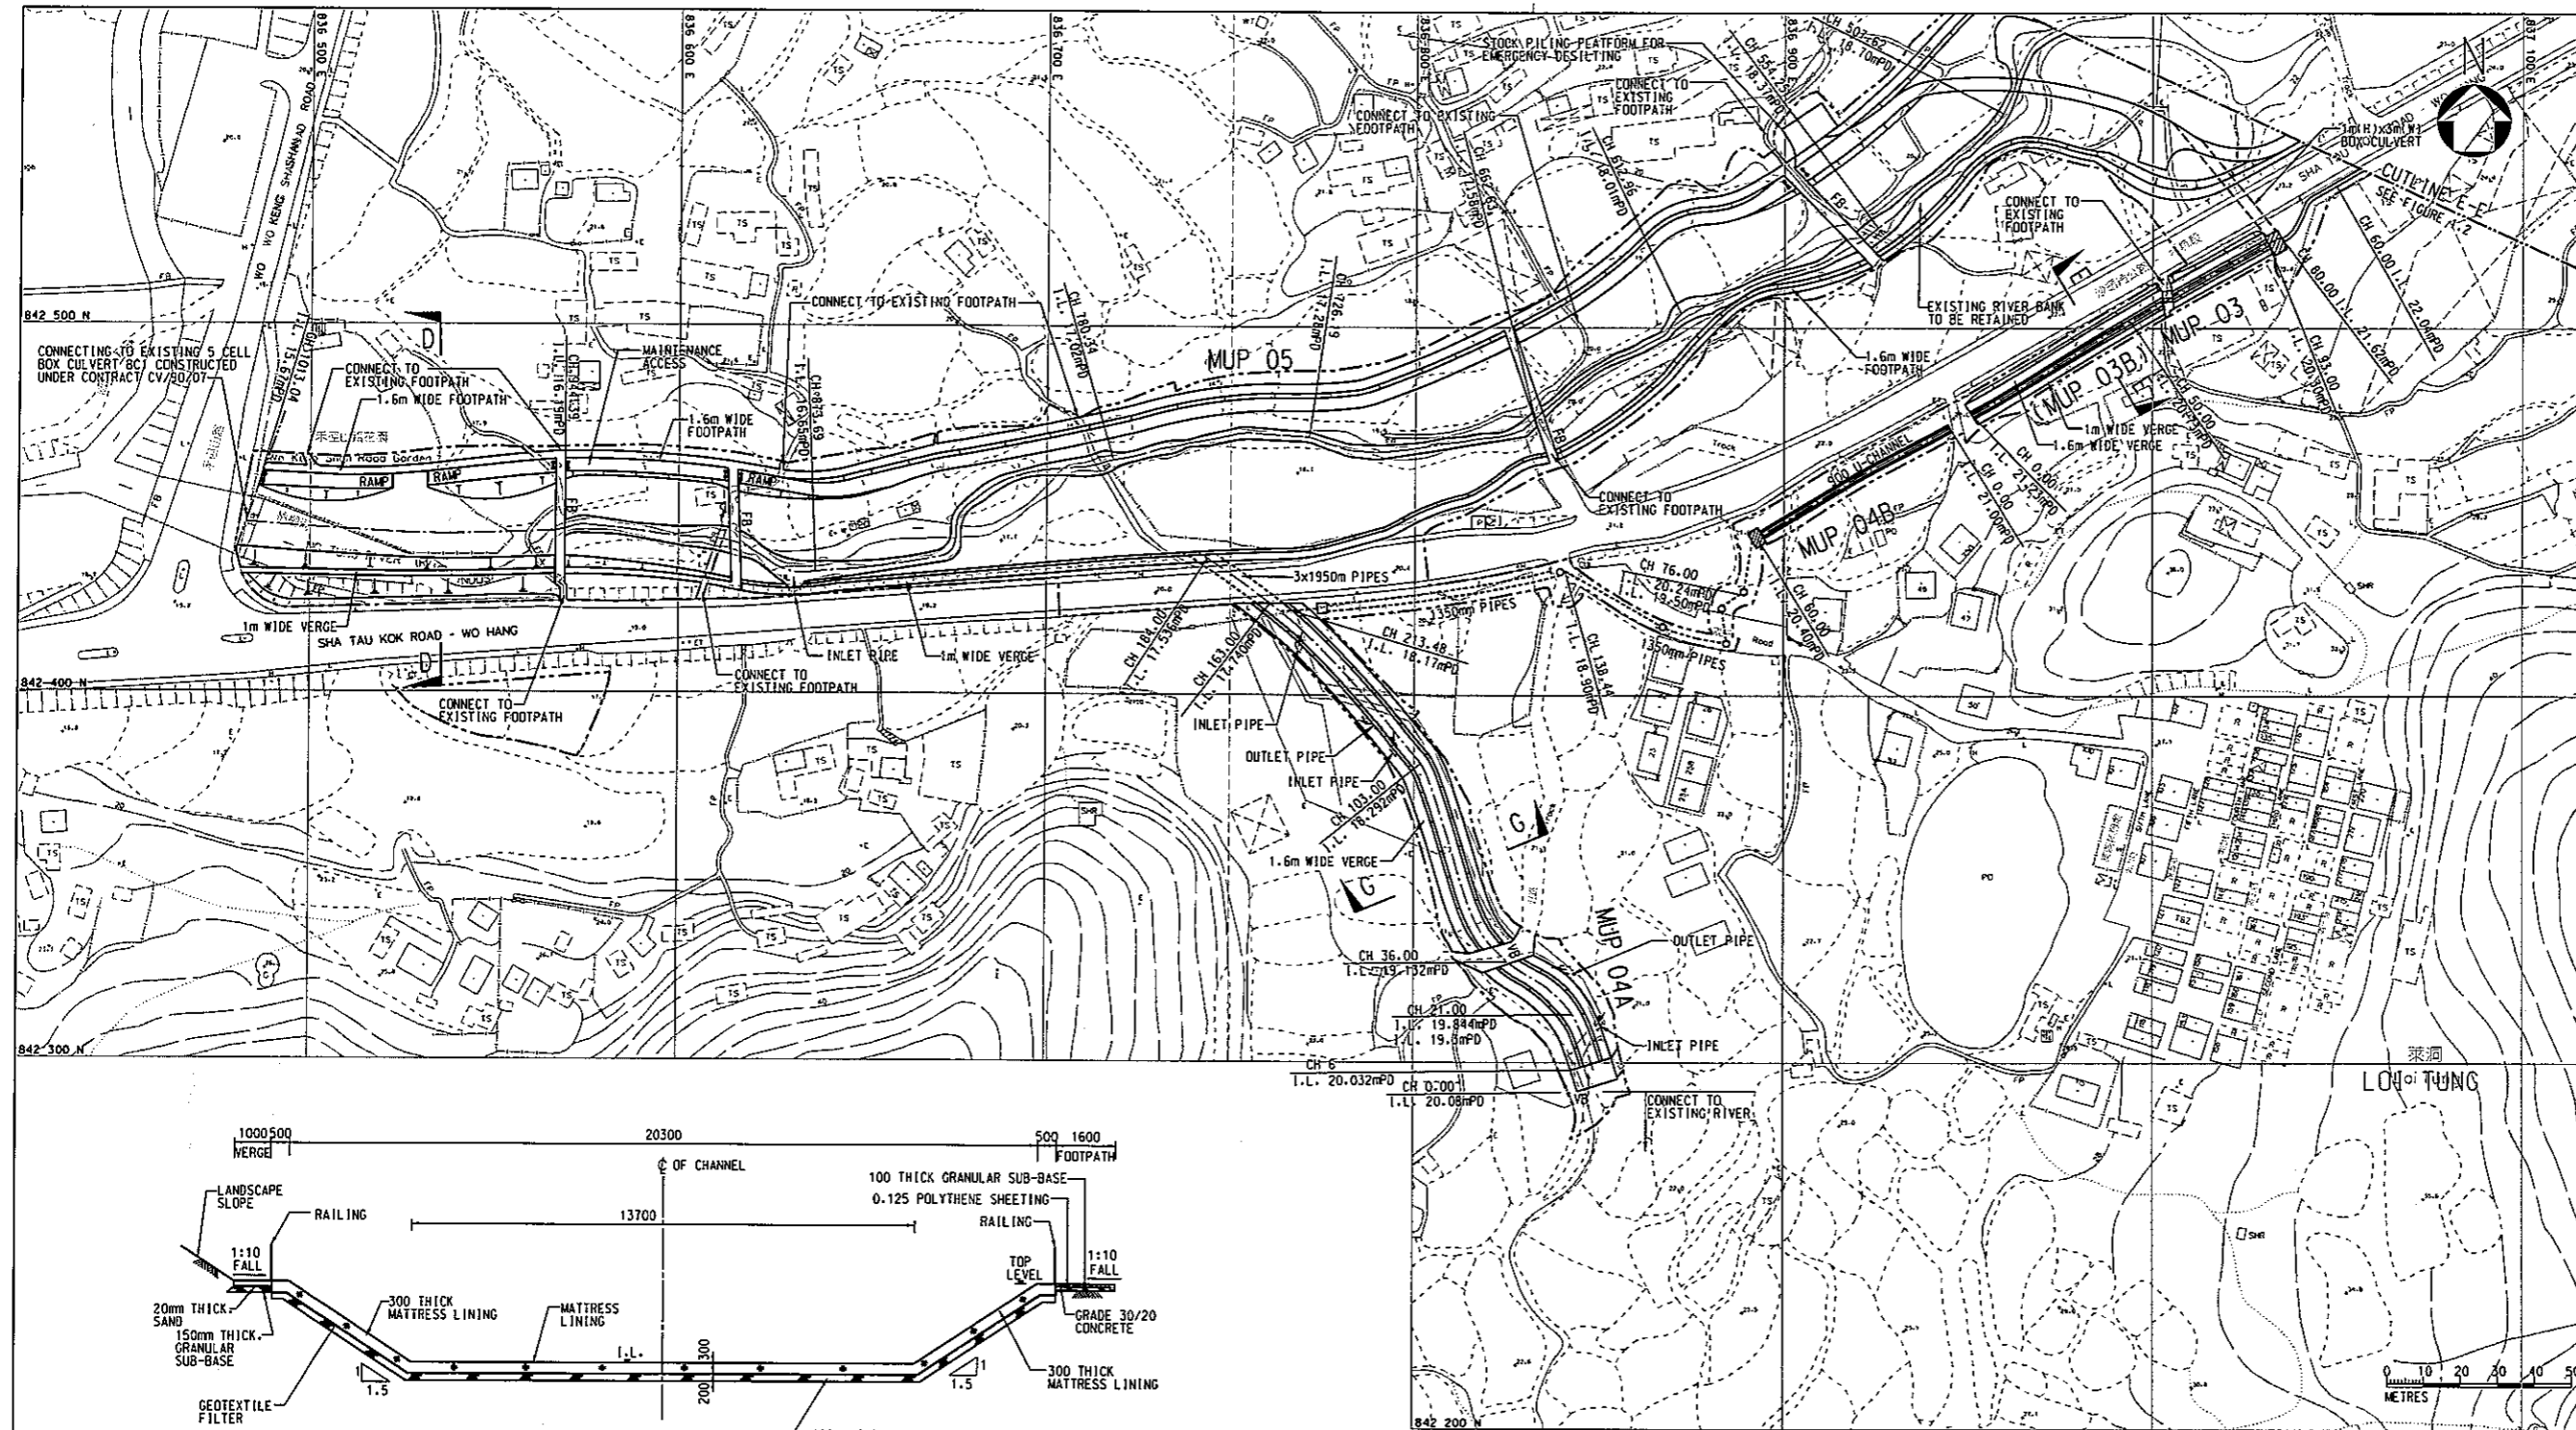


SECTION D-D  
MUP05  
SCALE 1:200

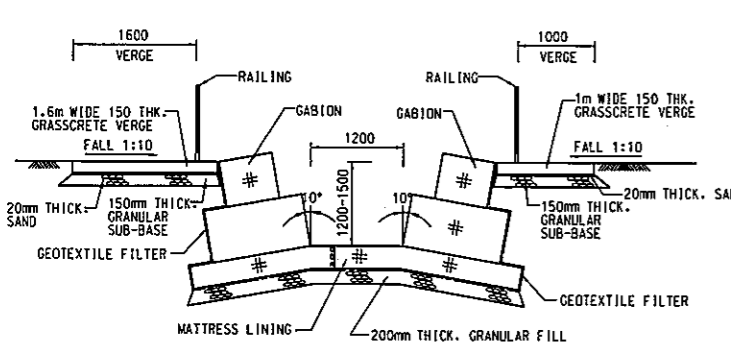

SECTION E-E  
MUP03  
SCALE 1:100

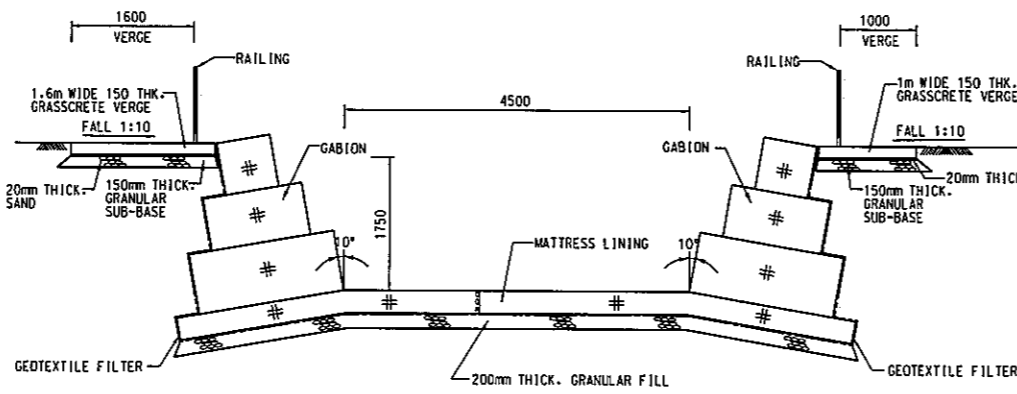

SECTION G-G  
MUP04A  
SCALE 1:100

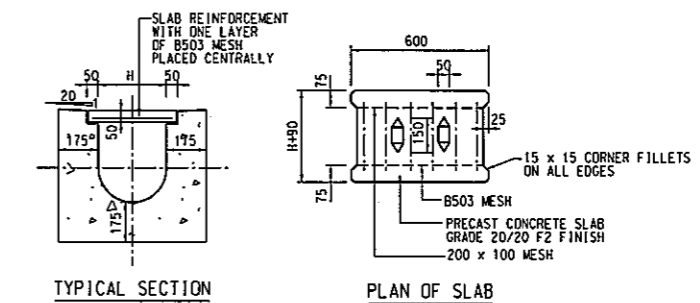

TYPICAL SECTION  
PLAN OF SLAB  
U-CHANNELS WITH PRECAST CONCRETE SLABS  
N.T.S.