
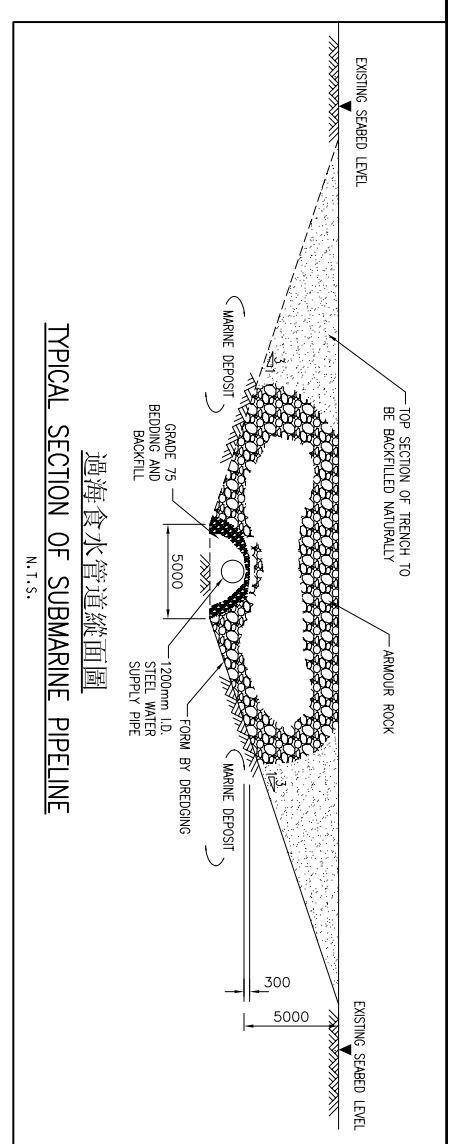
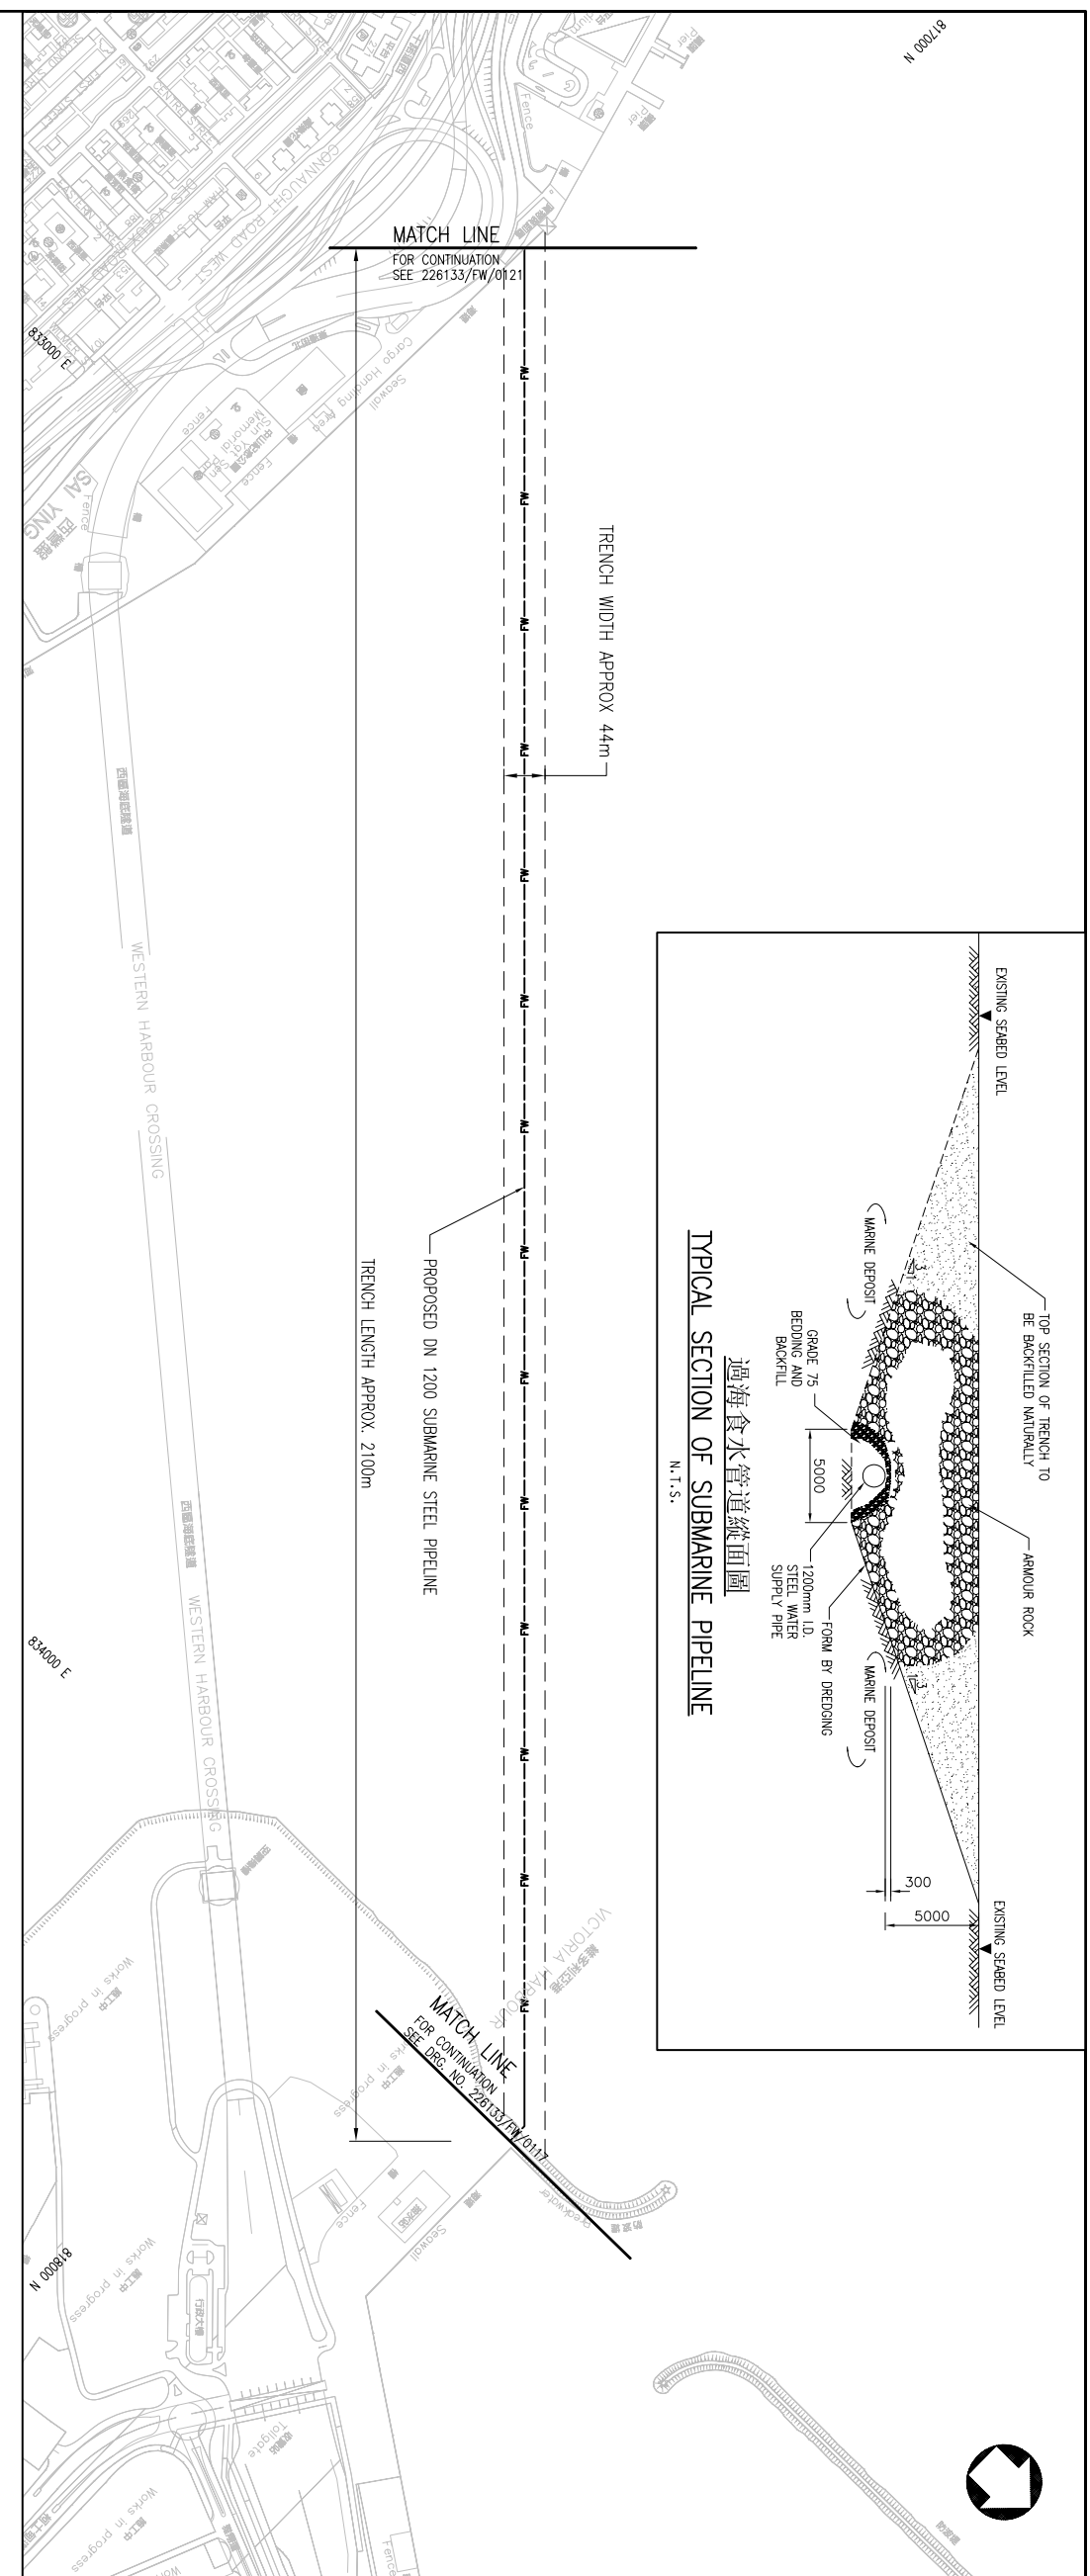


This document should not be relied on or used in circumstances other than those for which it was originally prepared and for which Mott Cornell Ltd was commissioned. Mott Cornell Ltd accepts no responsibility for this document to any other party other than the person by whom it was commissioned.

PIPE CHANGE (m)	GROUND LEVEL (mPD)	PIPE (WVERT) LEVEL (mPD)	PIPE FITTINGS	GRADE OF PIPE	TYPE AND SIZE OF PIPES	REMARK
20m	-14.86	-16.27			DN1200 SUBMARINE STEEL PIPE WITH CONCRETE WEPHHT COAT	
280m	4.09	-10.07				
	-16.78	-10.06				
	-17.28	-11.08				
	-17.78	-10.85				
	-18.29	-12.08				
	-18.69	-12.48				
	-18.83	-112.47				
	-18.82	-12.47				
	-18.91	-12.71				
	-19.13	-12.00				
	-19.50	-12.91				
	-19.67	-13.47				
	-19.43	-13.23				
	-18.94	-11.70				
	-18.32	-10.89				
	-17.69	-9.33				
	-17.04	-9.42				
	-16.38	-10.18				
	-15.22	-8.94				
	-13.77	-7.55				

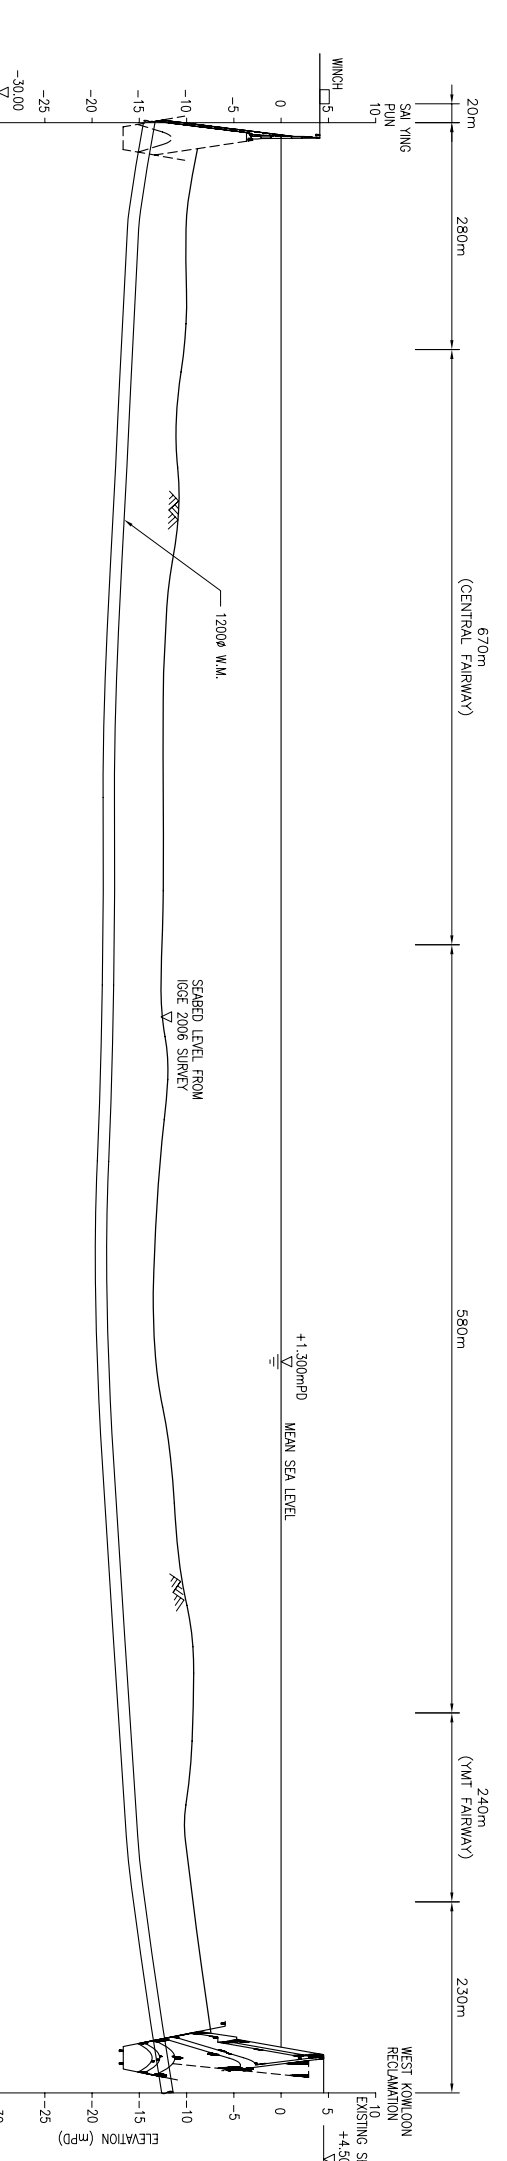

圖例:  
 LEGEND:  
 --- 擬設的過海食水管道  
 --- 擬設的過海食水管道  
 --- 管線附近工作的範圍  
 --- 管線附近工作的範圍  
 --- 管線附近工作的範圍  
 --- 管線附近工作的範圍

© COPYRIGHT RESERVED

圖 1.2  
 FIGURE 1.2

Design	JY	Design	MT
Drawn	LWK	Coordination	SIC
Eng. Clk.	MT	Approved	SIC
Scale	1 : 4000@A1	Project	226133
Scale	1 : 4000@A1	Scale	PRE

擬設由西九龍至西營盤之西區過海海底水管及其相關的地下水管及相關的土地主線由西九龍至西營盤之西區過海海底水管之平面圖、縱剖面圖及橫剖面圖

THE GOVERNMENT OF THE HONG KONG SPECIAL ADMINISTRATIVE REGION  
 WATER SUPPLIES DEPARTMENT  
 CE42/2005(MS)

Mott  
 Connell  
 Mott Connell Limited  
 40/F Hopewell Centre  
 183 Queen's Road East  
 Hong Kong  
 Tel: 2828 9757  
 Fax: 2827 1823  
 Web: www.mottmac.com