

LEGEND

- PROPOSED LANDFILL EXTENSION WASTE BOUNDARY
- - - TONG TO SHAN ARCHAEOLOGICAL SITE
- - - LOTS BOUNDARY
- BOULDER PATHS
- ⊗ STONE TERRACES
- ⊗ AREA WITH BUILDING REMAIN IDENTIFIED (2000 HKIA SURVEY)
- ⊙ EXISTING GRAVES
- ⊗ EXISTING GRAVES (ABANDONED)
- ⊙ NGONG TONG HISTORIC GRAVES
- △ HILTOP SURVEY STATION
- SURFACE WATER FLOW


OPTION 2a

- SITE AREA 54ha;
- TOTALLY AVOID TTSSD;
- MAX. LEVEL +255mPD;
- CUT VOLUME = 4.6Mm³;
- FILL VOLUME = 2.0Mm³;
- TOTAL LANDFILL VOLUME = 21.0Mm³;
- TOTAL WASTE CAPACITY = 18.4Mm³;
- TOTAL 20 GRAVES AFFECTED INCLUDING 9 OLD GRAVES.

AFFECTED LAND LOTS	REMARKS
AFFECTED GOVERNMENT LAND ALLOCATION	
GLA-TDN 273 TGLA	NENT LANDFILL - HAUL ROUTES M1, M3 & M4
GLA-TDN 275 TGLA	NENT LANDFILL - STOCKPILE AND BORROW AREA
GLA-TDN 276 TGLA	NENT LANDFILL - WASTE RECEPTION AREA
GLA-TDN 019/65/94 TGLA	NENT LANDFILL - SITE FORMATION SLOPE REPAIR WORK
GLA-TDN 0 LDD S0/N13/10/GLWA	HILTOP GEODETIC SURVEY STATION
N/T/1	BURIAL GROUND
AFFECTED PRIVATE LOTS	
D079 1651 OSL	TO BE RESUMED
D079 1652 RP OSL	TO BE RESUMED
D079 1653 OSL	TO BE RESUMED
D079 1654 RP OSL	TO BE RESUMED
D079 1696 OSL	TO BE RESUMED
D079 1699 OSL	TO BE RESUMED
D079 1700 OSL	TO BE RESUMED
D079 1701 OSL	TO BE RESUMED
D079 1702 OSL	TO BE RESUMED
D079 1703 OSL	TO BE RESUMED

LEGEND

- PROPOSED RETORTATION LEVEL
- SITE FORMATION LEVEL
- - - EXISTING GROUND LEVEL
- EXISTING ROCKHEAD LEVEL

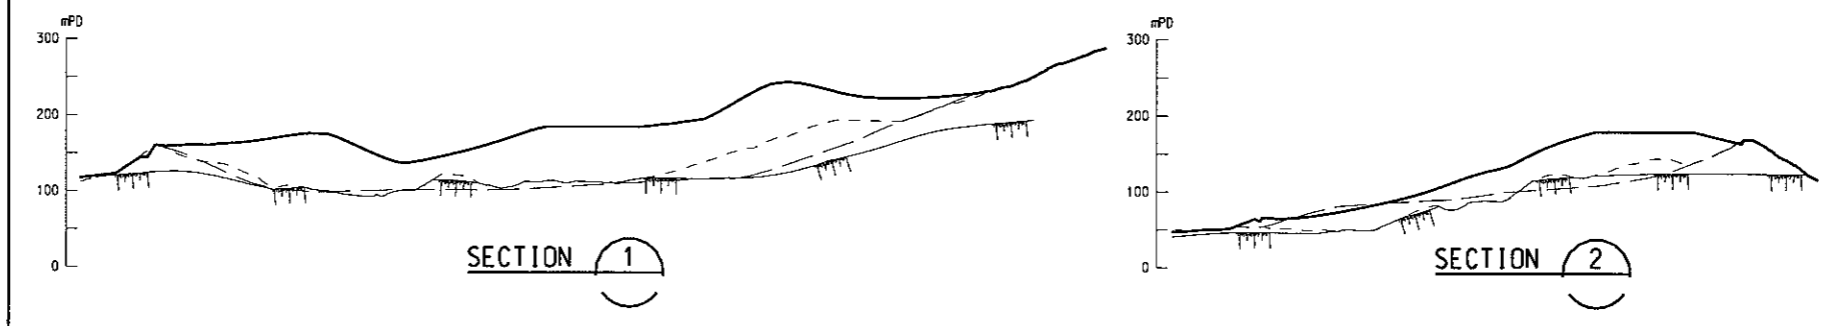

Rev	Description	By	Date
Consultant			
ARUP 奧雅納工程顧問 Ove Arup & Partners Hong Kong Limited			
Project title			
Agreement No. CE 20/2004 (EP) North-East New Territories (NENT) Landfill Extension Feasibility Study			
Drawing title			
LANDFILL EXTENSION LAYOUT OPTION 2a			
Drawing no.			
24315/01/105			Rev. -
Drawn	Date	Checked	Approved
RY	04/06	PM	YWY
Scale		Status	
1 : 2500 ON A1		PRELIMINARY	
COPYRIGHT RESERVED			
環境保護署 廢物設施營運處 Environmental Protection Department Waste Facilities Business Unit			

Printed by : reman.yick
 File name : I:\24315-cswp-arup\drawing\civil\24315_0105.dgn
 17/5/2007