


PROPOSED TEXTURE OF PLANTER WALL



PHOTO OF EXISTING CHEUNG SHAN MONASTERY

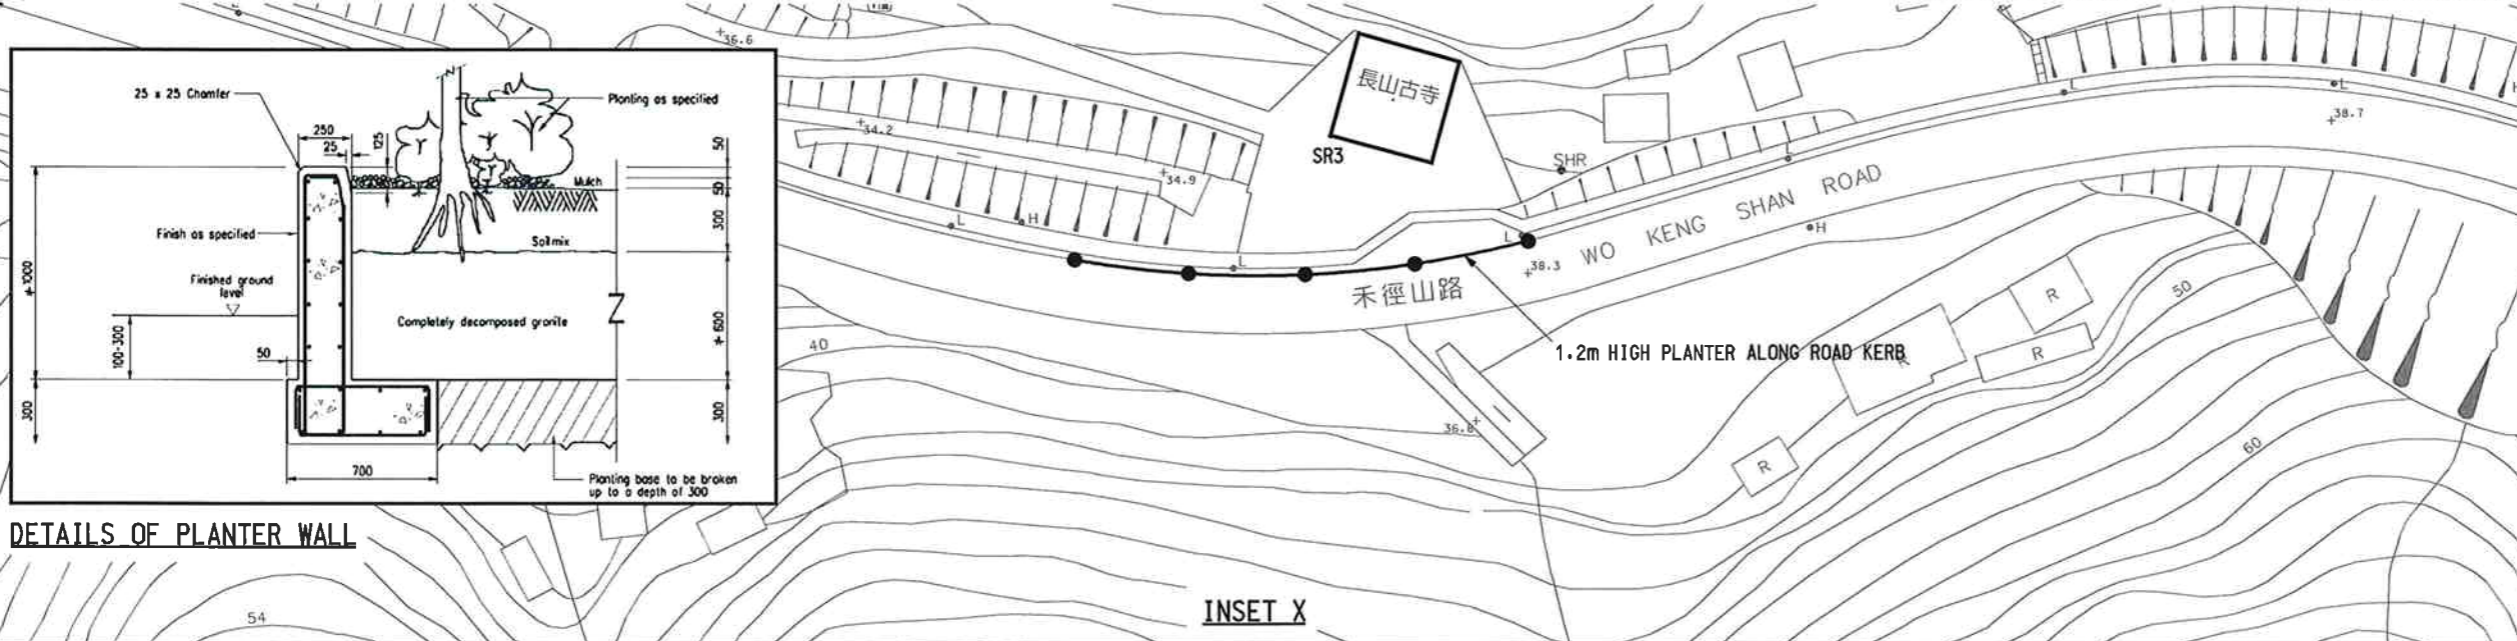

DETAILS OF PLANTER WALL

INSET X

Rev	Description	By	Date

Consultant
ARUP 奧雅納工程顧問
 Ove Arup & Partners Hong Kong Limited

Project title
 Agreement No. CE 20/2004 (EP)
 North-East New Territories (NENT)
 Landfill Extension
 Feasibility Study

Drawing title

**PROPOSED PLANTER WALL
 AT WO KENG SHAN ROAD**

Drawing no.		Rev.	
24315/13/202		-	
Drawn	Date	Checked	Approved
RY	04/06	PM	YNY
Scale	Status		PRELIMINARY
1 : 1000 ON A3			



Printed by : reman yick
 File name : J:\24315-SSWP\Arup\Drawing\CIVIL\24315_13202.dgn
 8/5/2007