



SUMMARY OF CONTEXTS


- 01 TOPSOIL
- 02 AGRICULTURAL SUBSOIL
- 03 COLLUVIUM
- 04 DECOMPOSING ROCK

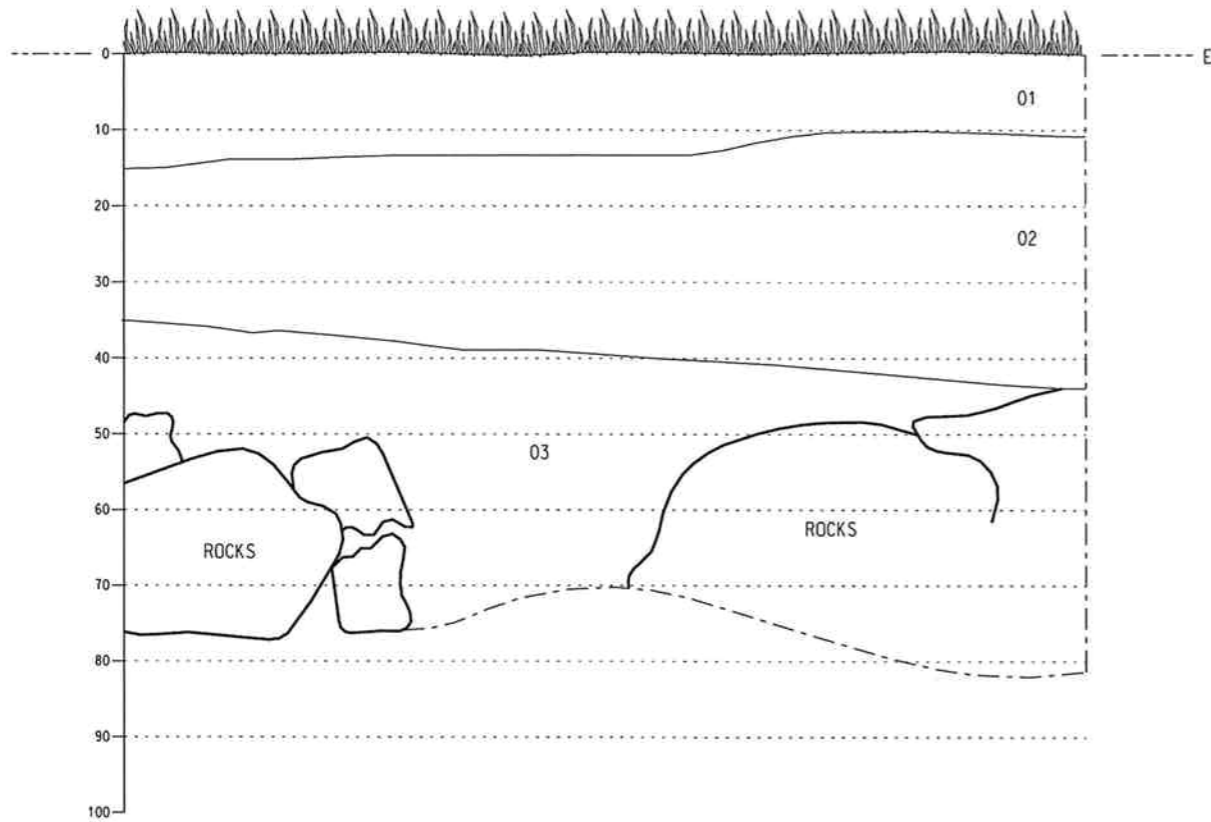


TEST PIT ONE (TP1) - EAST SECTION

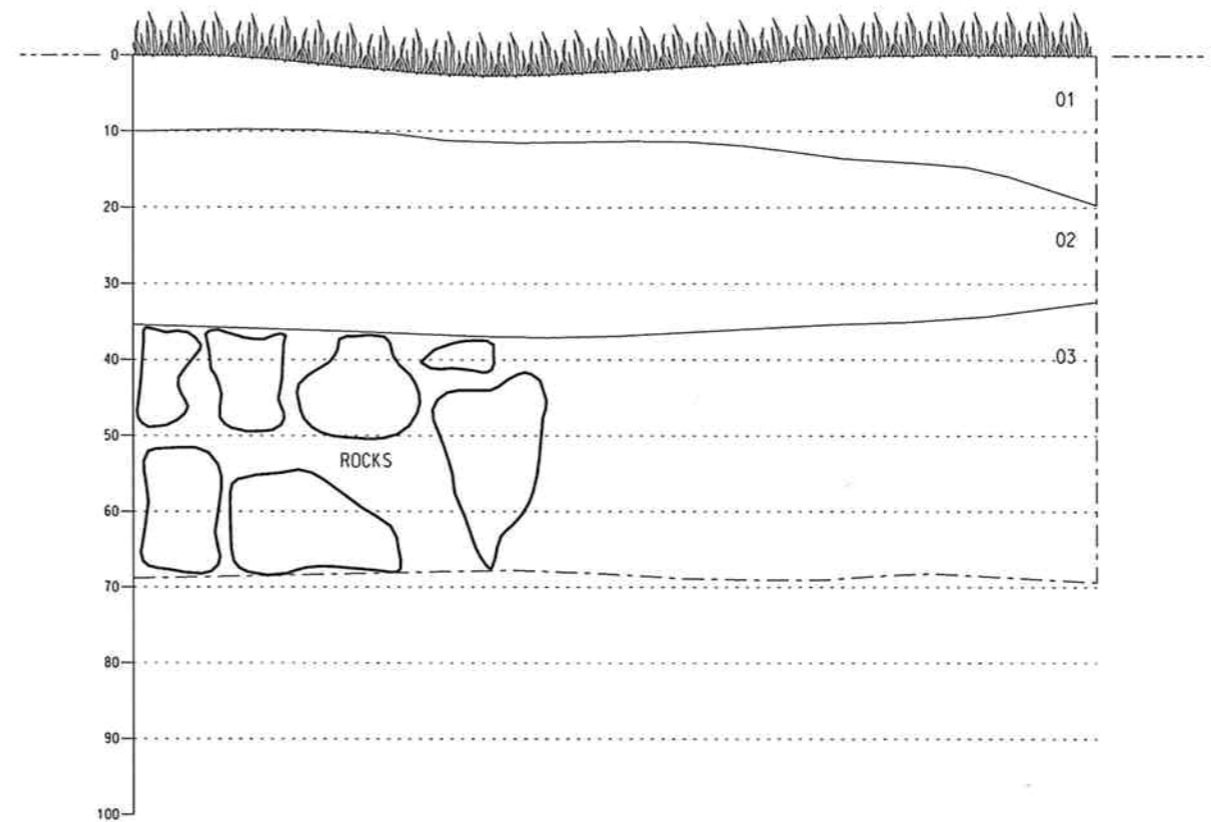

TEST PIT ONE (TP1) - SOUTH SECTION

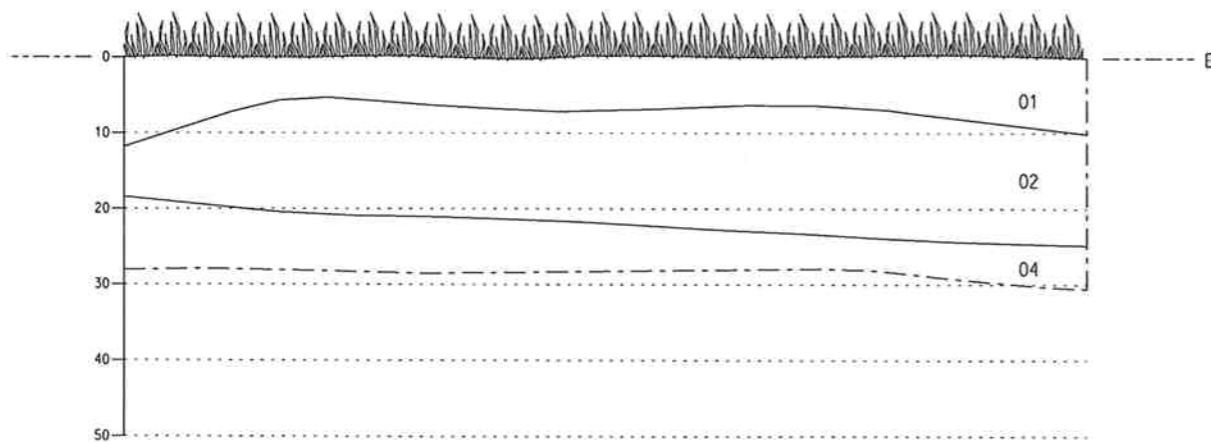

TEST PIT TWO (TP2) - EAST SECTION

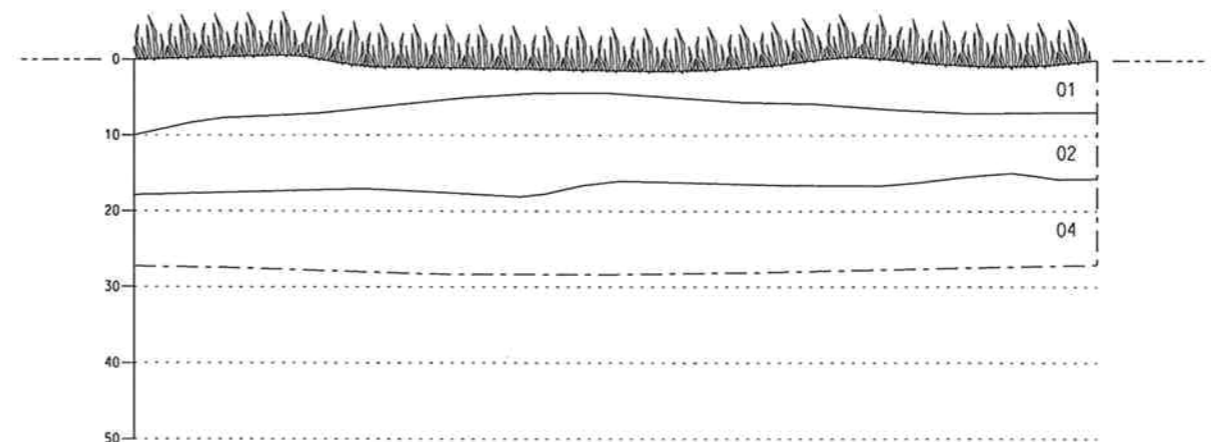

TEST PIT TWO (TP2) - SOUTH SECTION

Rev	Description	By	Date

Consultant
ARUP 奧雅納工程顧問
 Ove Arup & Partners Hong Kong Limited

Project title
 Agreement No. CE 20/2004 (EP)
 North-East New Territories (NENT)
 Landfill Extension
 Feasibility Study

Drawing title
CONTEXT OF TEST PITS

Drawing no. 24315/13/605		Rev. -	
Drawn CN	Date 07/06	Checked PM	Approved YWF
Scale 1 : 500 ON A1		Status PRELIMINARY	

COPYRIGHT RESERVED



環境保護署
 廢物設施營運處
 Environmental Protection Department
 Waste Facilities Business Unit

Printed by : remon_yick
 File name : I:\24315-cswp\arup\drawing\civil\24315_13605.dgn