


Construction Plant Inventory

PME	Number	To be used in activity	Works Area
Dump truck	1	Site clearance and set up	B
Air compressor	4	Soil nail installation, soil nail head construction, rock slope stabilization and raking drain installation	2 in A and 2 in G
Drill rig	6		E and F
Grouting machine	3		1 in A and 2 in G
Generator	2		1 in A and 1 in G
Concrete mixer	3		1 in A and 2 in G

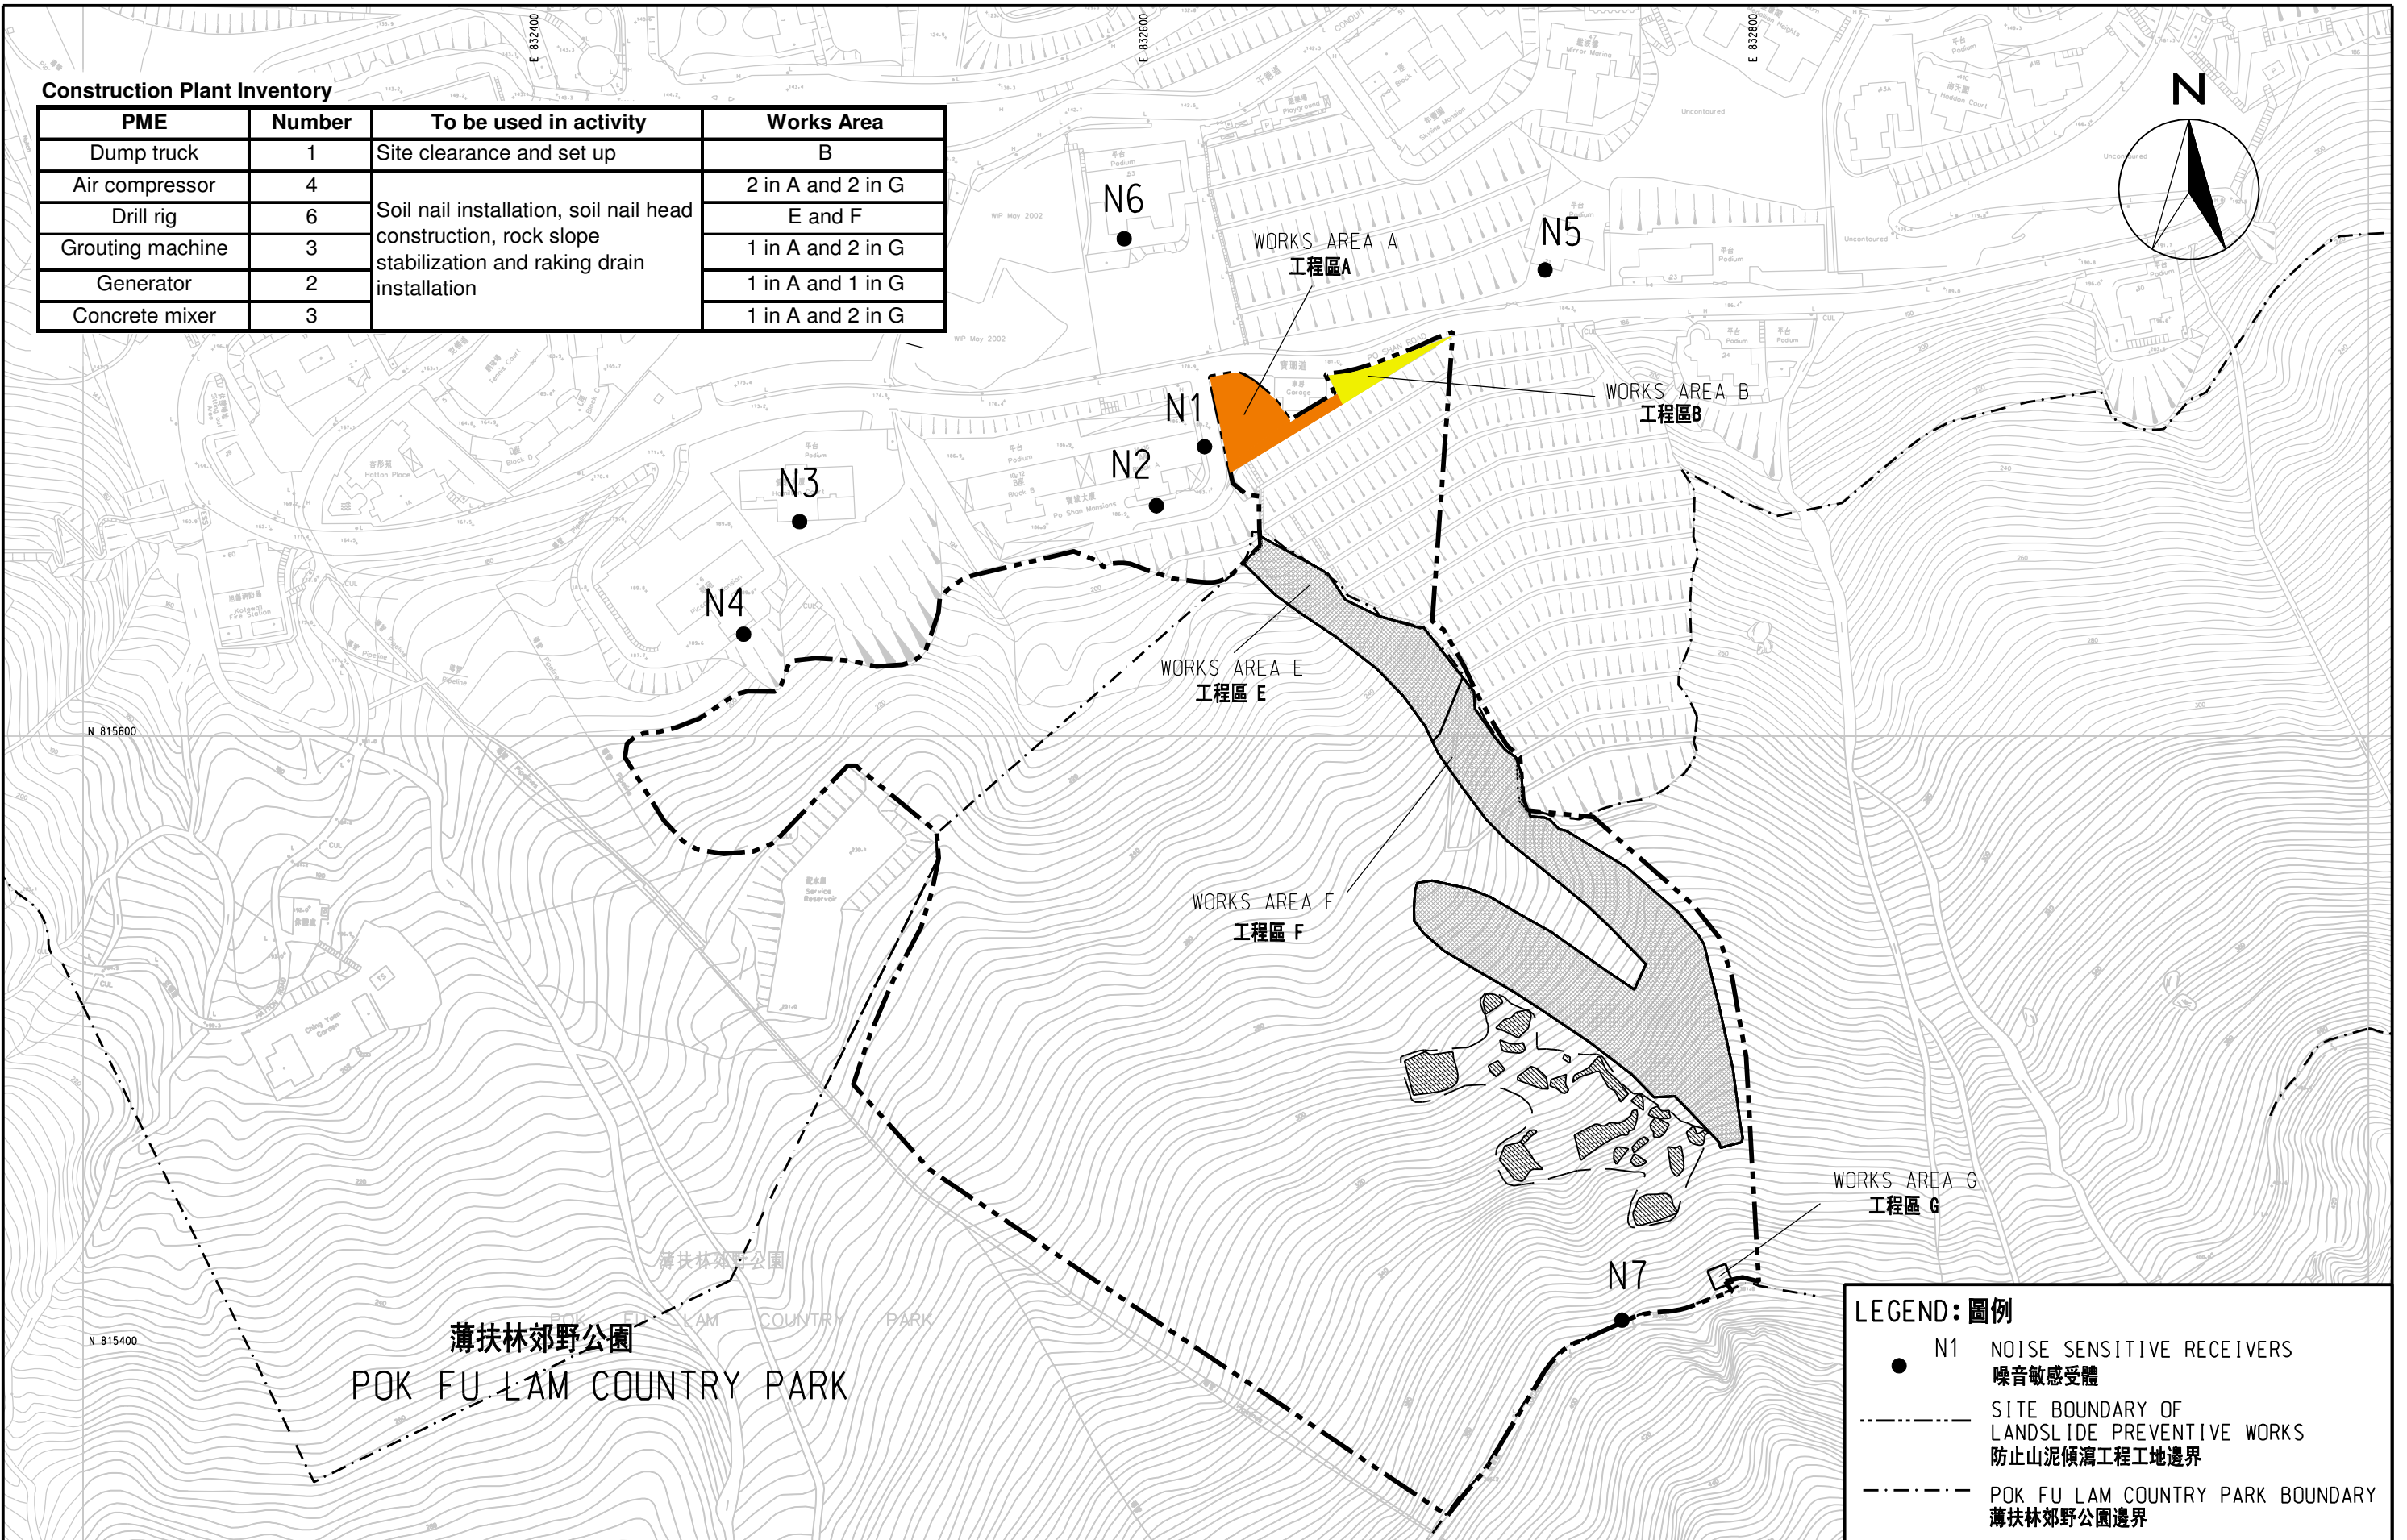

LEGEND: 圖例

- N1 NOISE SENSITIVE RECEIVERS
噪音敏感受體
- - - - - SITE BOUNDARY OF LANDSLIDE PREVENTIVE WORKS
防止山泥傾瀉工程工地邊界
- · - · - · POK FU LAM COUNTRY PARK BOUNDARY
薄扶林郊野公園邊界

MAUNSELL | AECOM
 Maunsell Environmental Management Consultants Ltd

LANDSLIDE PREVENTIVE WORKS AT PO SHAN, MID LEVEL - NATURAL TERRAIN RISK MITIGATION WORKS
 半山區寶珊地段防止山泥傾瀉工程 - 天然山坡滑坡災害緩減工程

LOCATIONS OF REPRESENTATIVE NOISE SENSITIVE RECEIVERS
 具代表性的噪音敏感受體位置圖

SCALE	A3 1:2000	DATE	MAY 07
CHECK	FKKN	DRAWN	LCWK
JOB No.	60017196(2.1)	DRAWING No.	4.1
		REV	-