

LEGEND:

- DP2: PRIMARY AND DISTRICT DISTRIBUTOR ROADS
- EXTENT OF RECLAMATION (SHOWN FOR INFORMATION ONLY, NOT PART OF DP2)



816 400 N


816 000 N

815 600 N

835 600 E

836 000 E

836 400 E

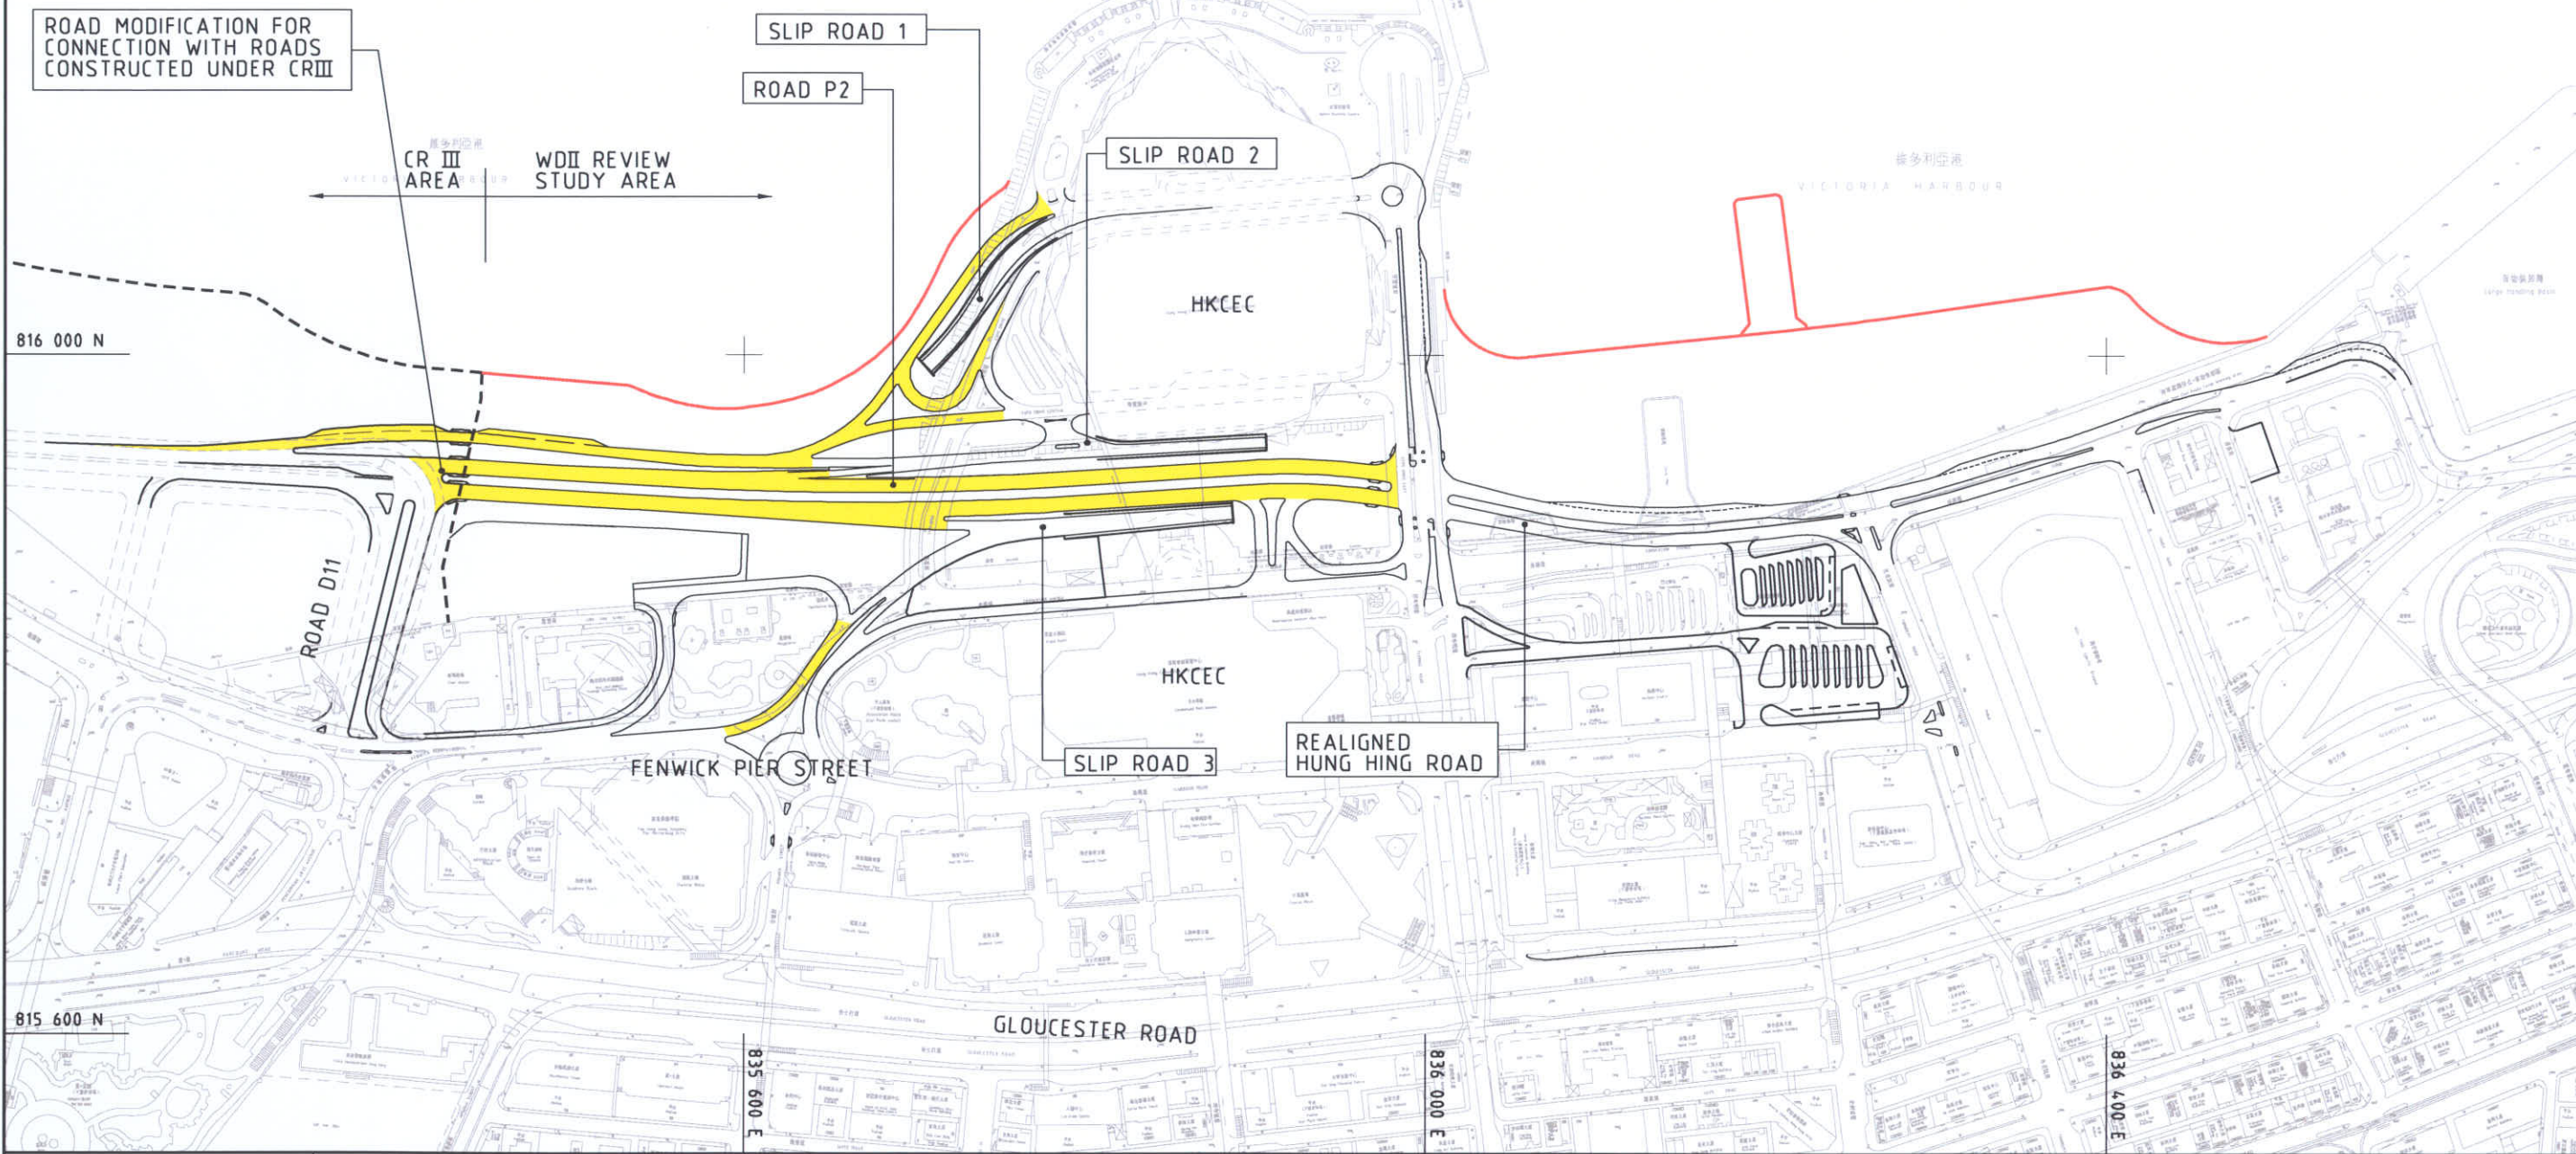

ROAD MODIFICATION FOR CONNECTION WITH ROADS CONSTRUCTED UNDER CR III

CR III AREA WDI REVIEW STUDY AREA

維多利亞港
VICTORIA HARBOUR

HKCEC

HKCEC

FENWICK PIER STREET

SLIP ROAD 3

REALIGNED HUNG HING ROAD

GLOUCESTER ROAD

DATE: 2007-10-15 14:48:42

MAUNSELL | AECOM
Maunsell Consultants Asia Ltd

WAN CHAI DEVELOPMENT PHASE II - PLANNING AND ENGINEERING REVIEW

DESIGNATED PROJECT 2 -
ROAD P2 AND OTHER ROADS WHICH ARE CLASSIFIED AS PRIMARY/DISTRICT DISTRIBUTOR ROADS

FIGURE 1.2b

SCALE 1:4000 (A3)