


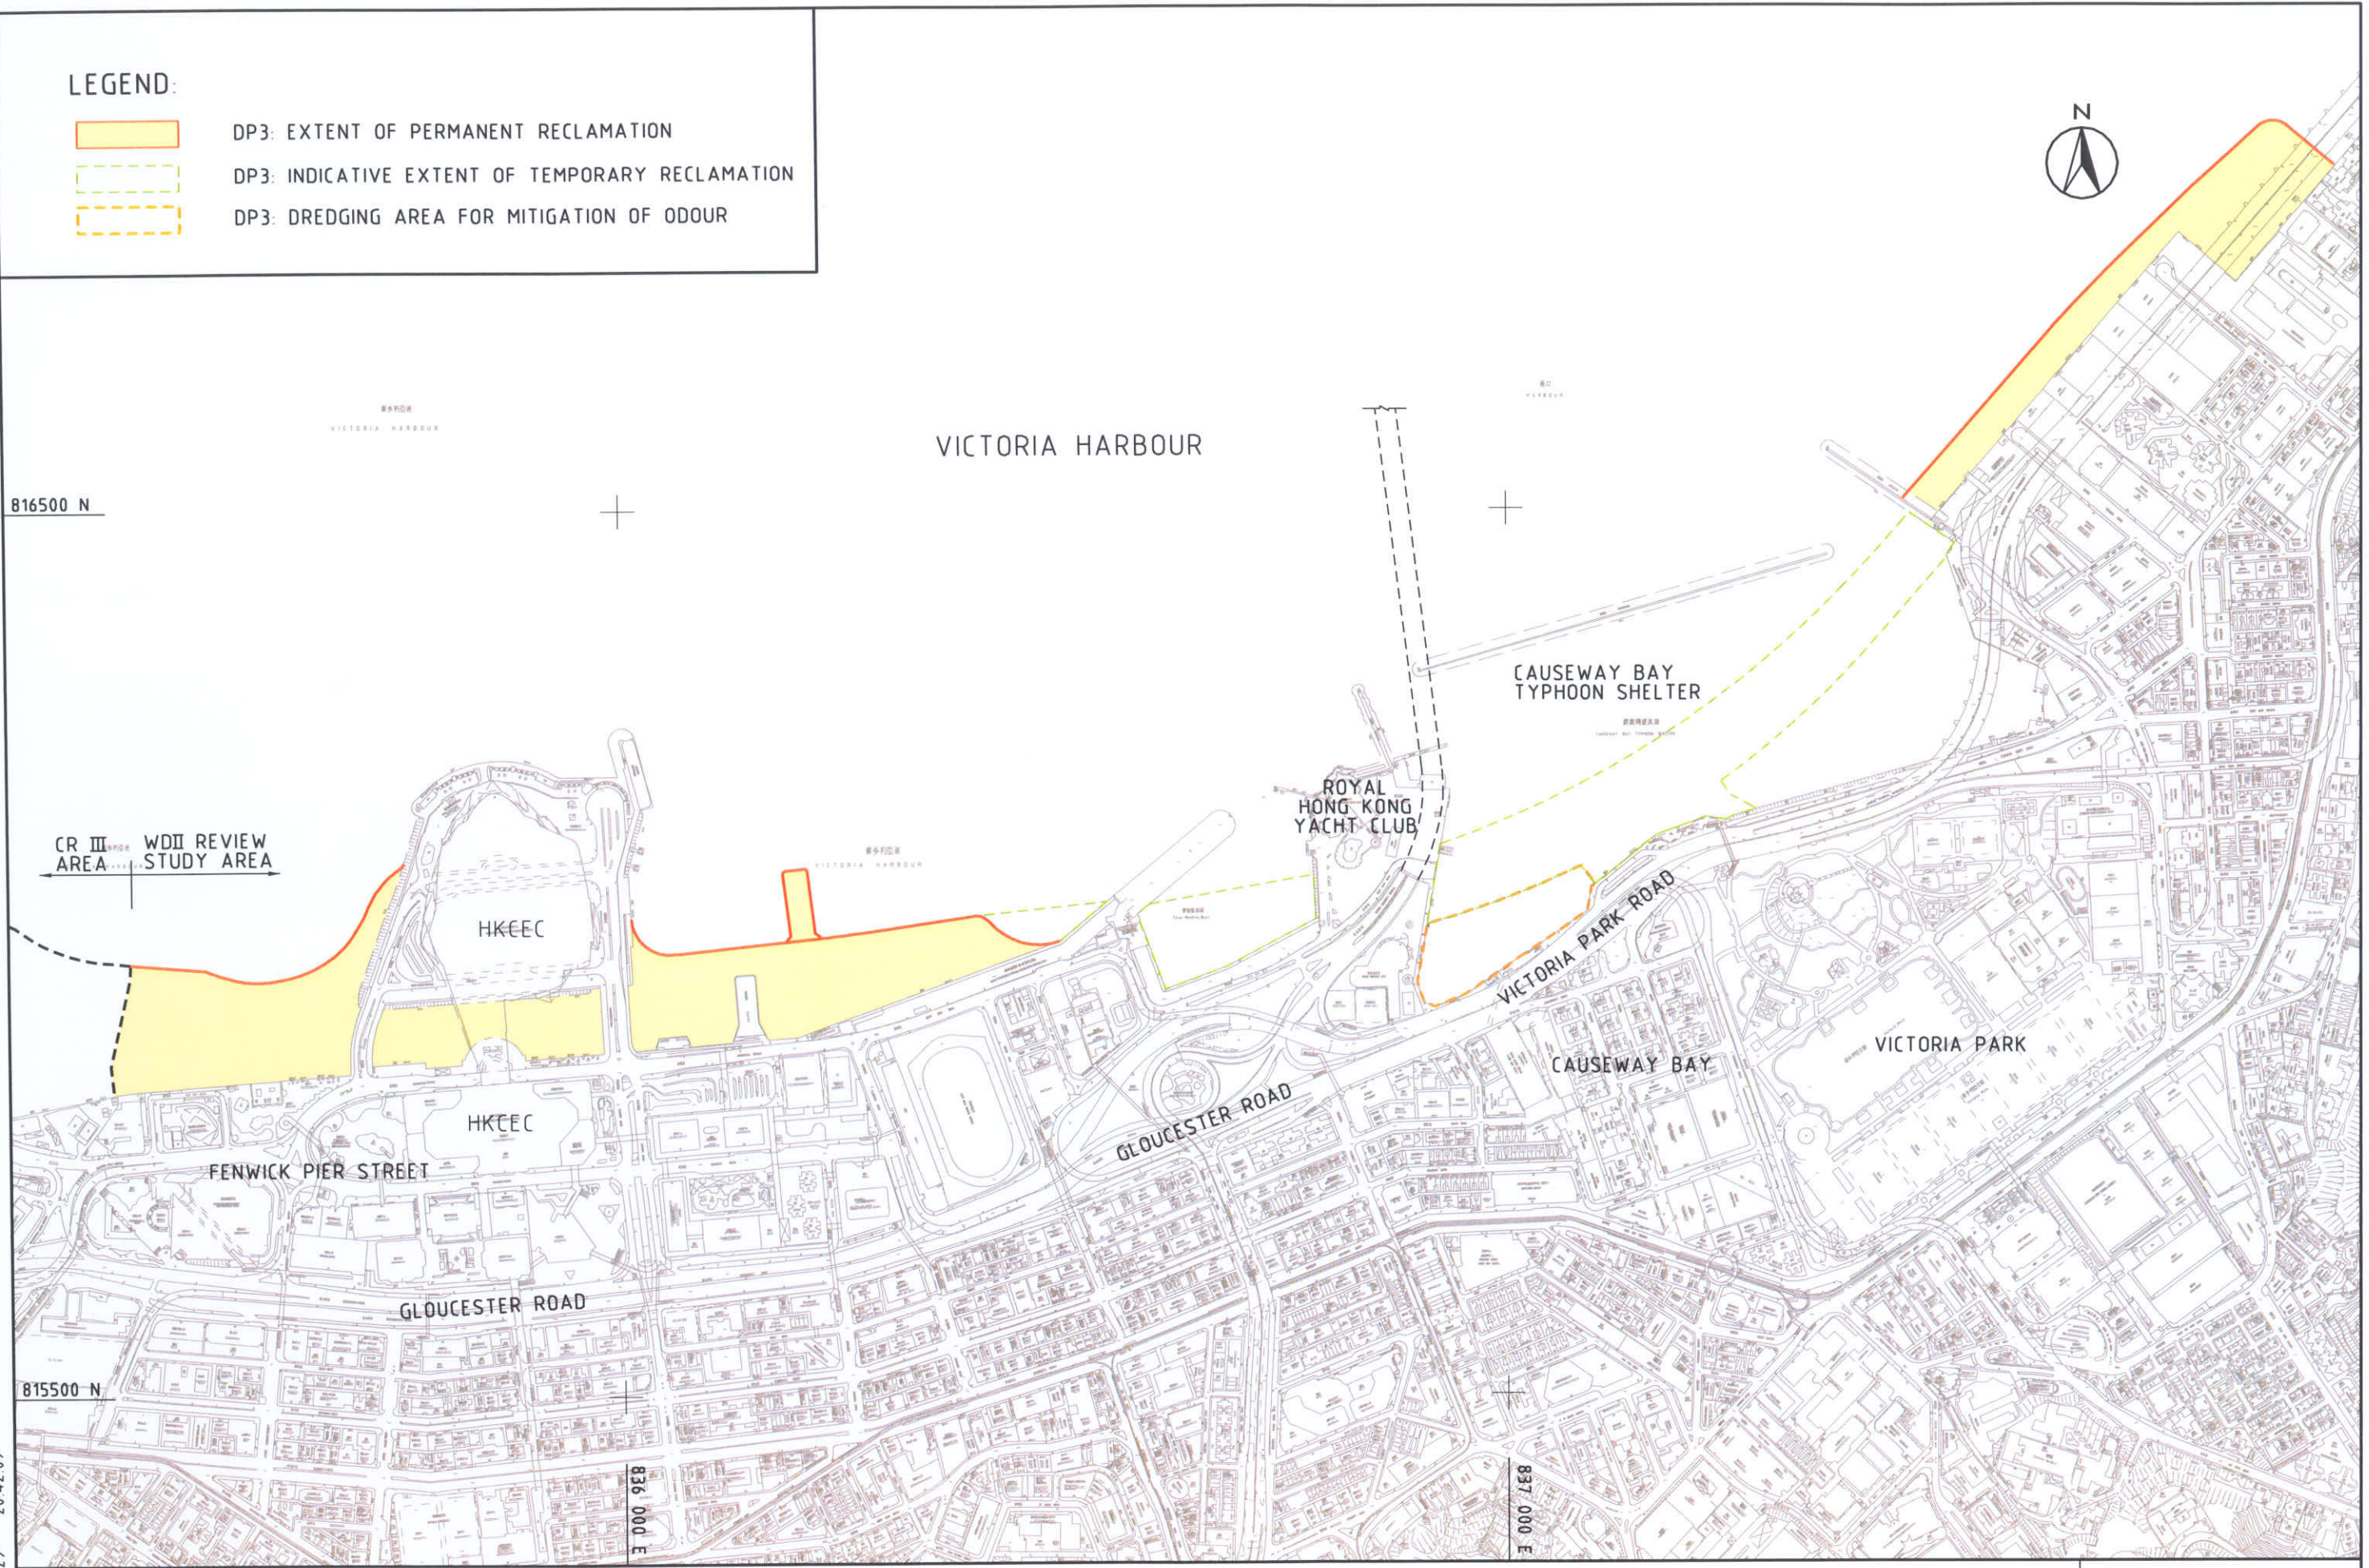


LEGEND:

-  DP3: EXTENT OF PERMANENT RECLAMATION
-  DP3: INDICATIVE EXTENT OF TEMPORARY RECLAMATION
-  DP3: DREDGING AREA FOR MITIGATION OF ODOUR



WAN CHAI DEVELOPMENT PHASE II - PLANNING AND ENGINEERING REVIEW

**MAUNSELL** | **AECOM**  
Maunsell Consultants Asia Ltd

DESIGNATED PROJECT 3 - RECLAMATION WORKS INCLUDING ASSOCIATED DREDGING WORKS

FIGURE 1.2c

DATE: 2007-11-29 20:42:09