


LEGEND:



EXTENT OF RECLAMATION (SHOWN FOR INFORMATION ONLY, NOT PART OF DP5)



DP5: WAN CHAI EAST SEWAGE OUTFALL

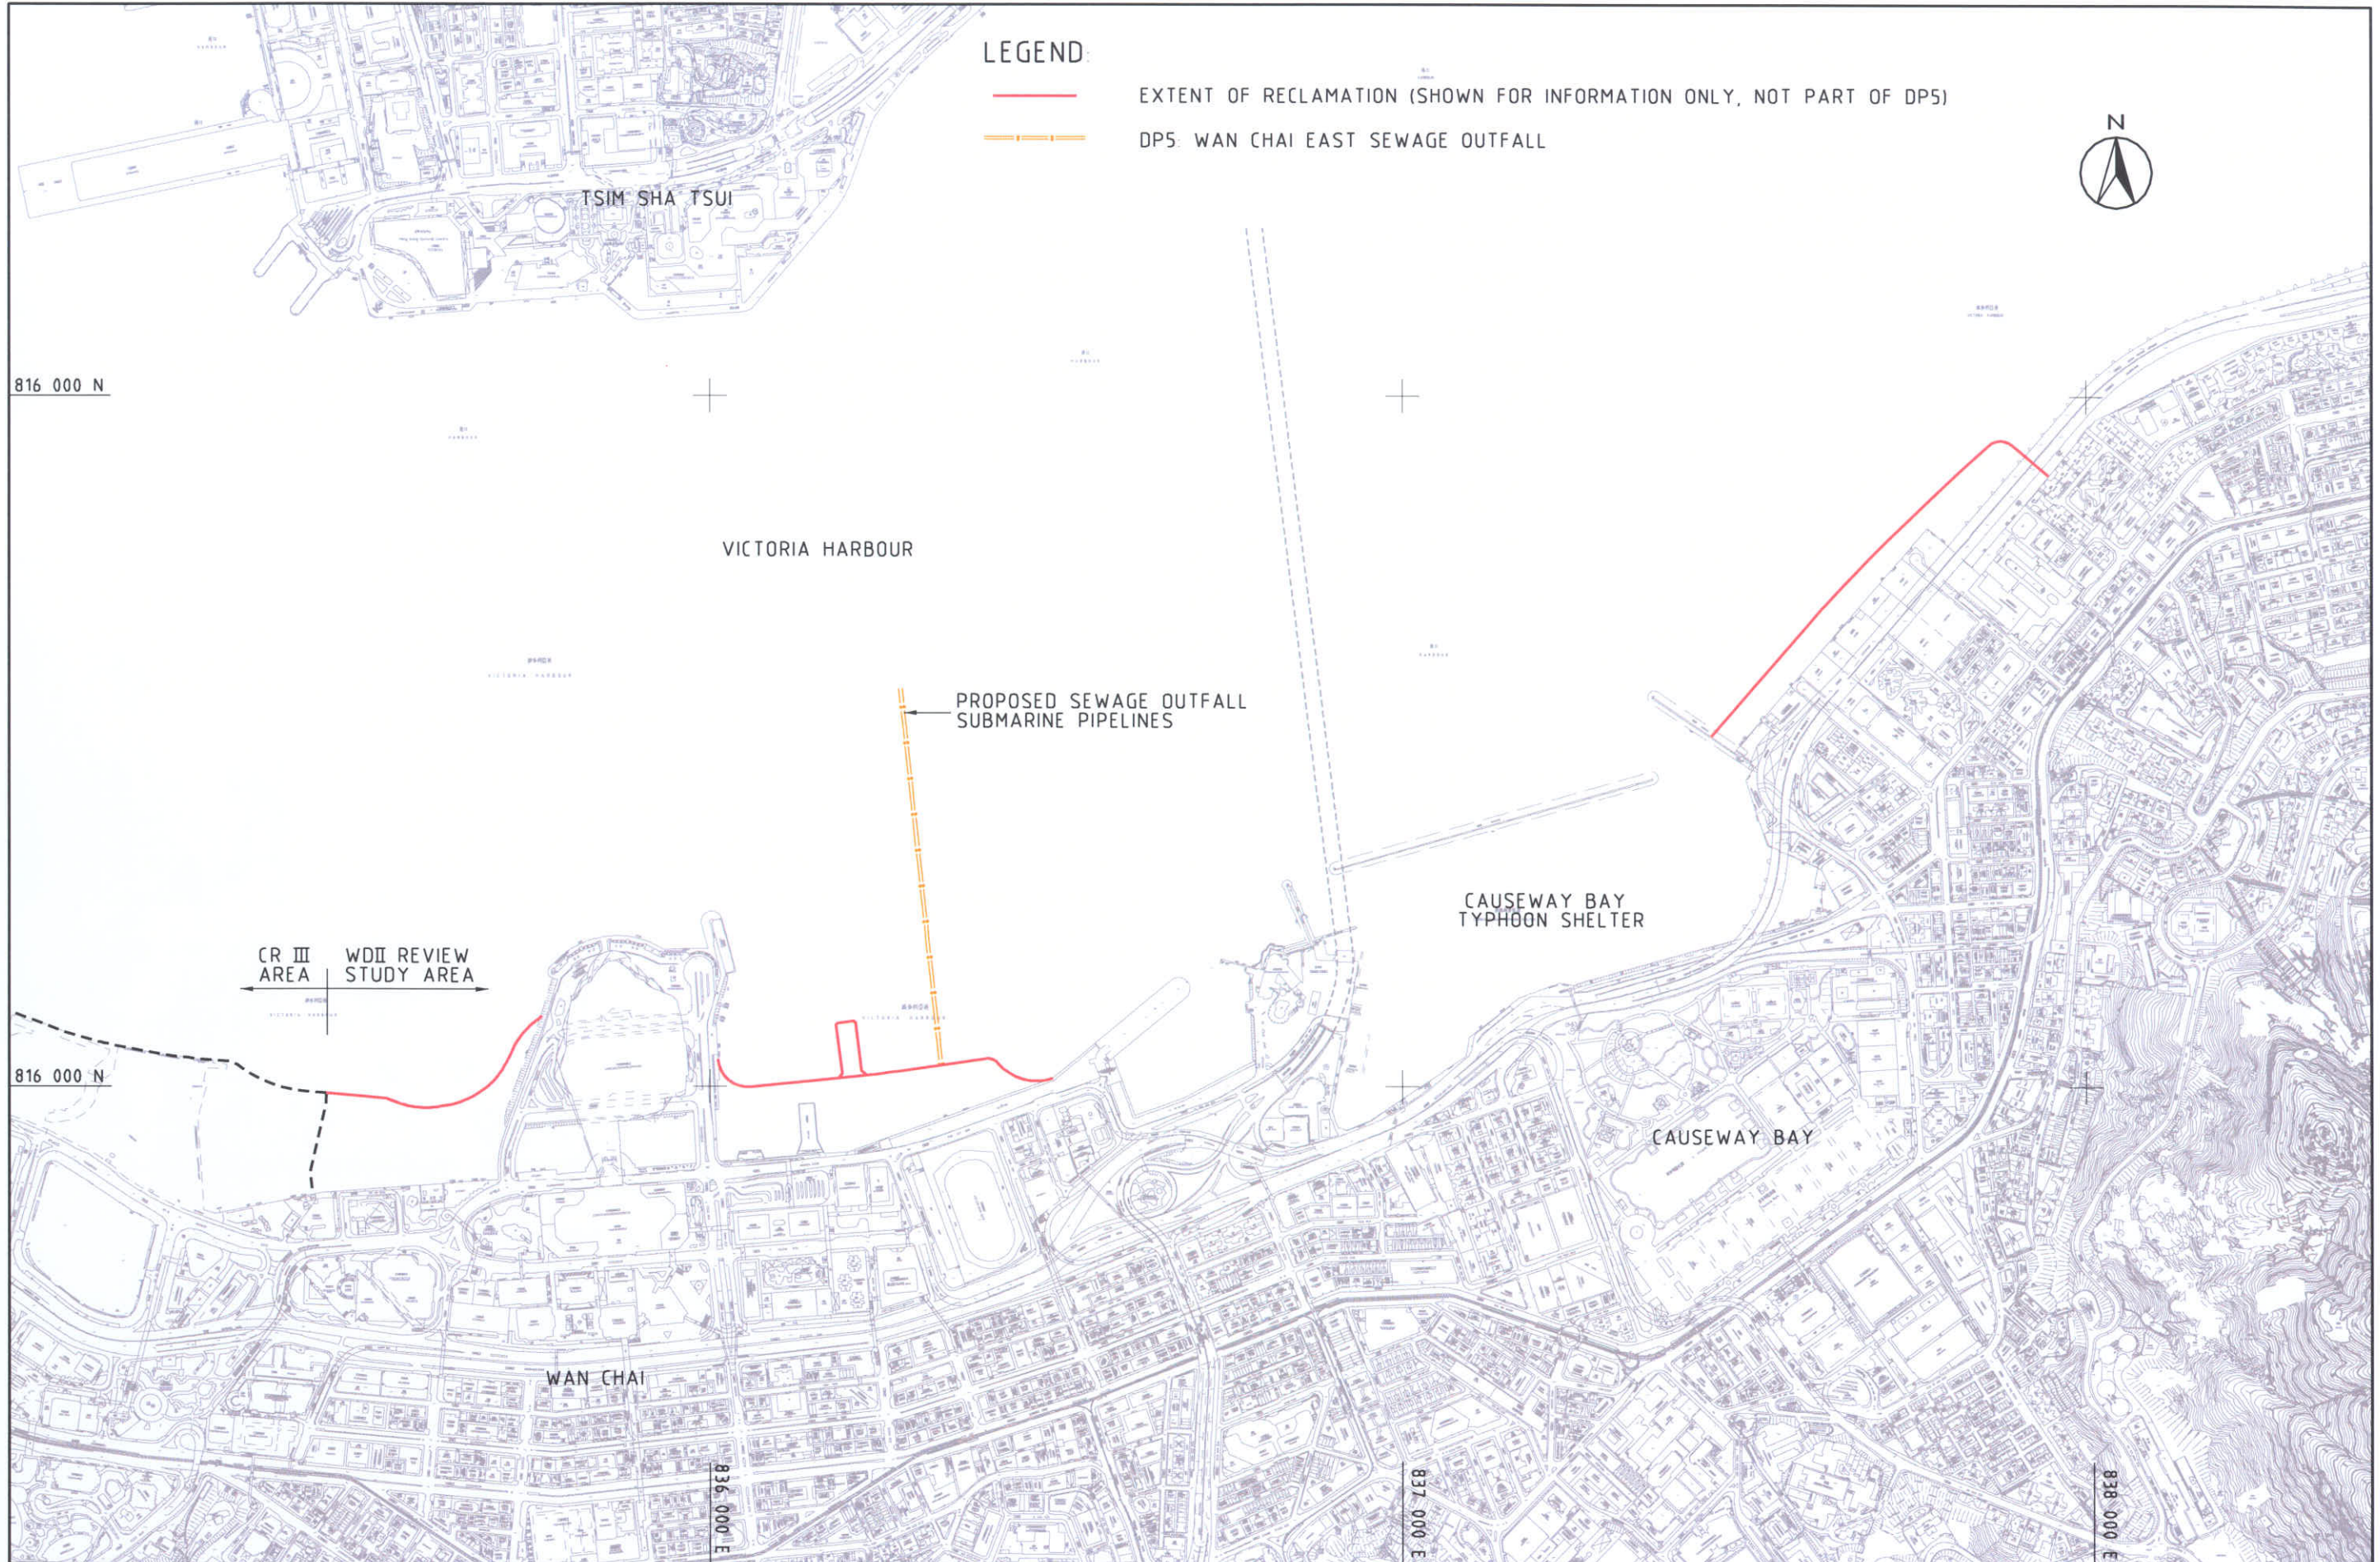

DATE: 2007-9-25 14:56:11

MAUNSELL | AECOM  
Maunsell Consultants Asia Ltd

WAN CHAI DEVELOPMENT PHASE II - PLANNING AND ENGINEERING REVIEW

DESIGNATED PROJECT 5 - WAN CHAI EAST SEWAGE OUTFALL

FIGURE 1.2e