



WHALE  
VICTORIA PARKWAY

80

CENTRAL  
VENTILATION  
BUILDING

A34

80

A73

A76

80

A70

80

A29

A33

A99

A37

A28

A71

A26

A30

A27

A31

80

A35

80

A36

200

240

300

160

120

80

80

WAN CHAI

80

LEGEND:

--- 500m STUDY BOUNDARY


WAN CHAI DEVELOPMENT PHASE II - PLANNING AND ENGINEERING REVIEW  
CONTOURS OF CUMULATIVE MAXIMUM 1-HOUR AVERAGE NO<sub>2</sub> CONCENTRATION IN  $\mu\text{g}/\text{m}^3$   
AT 1.5m ABOVE GROUND

(SHEET 1 OF 3)

FIGURE 3.18

2007-12-3 14:00:24 huy

MAUNSELL | AECOM  
Maunsell Consultants Asia Ltd

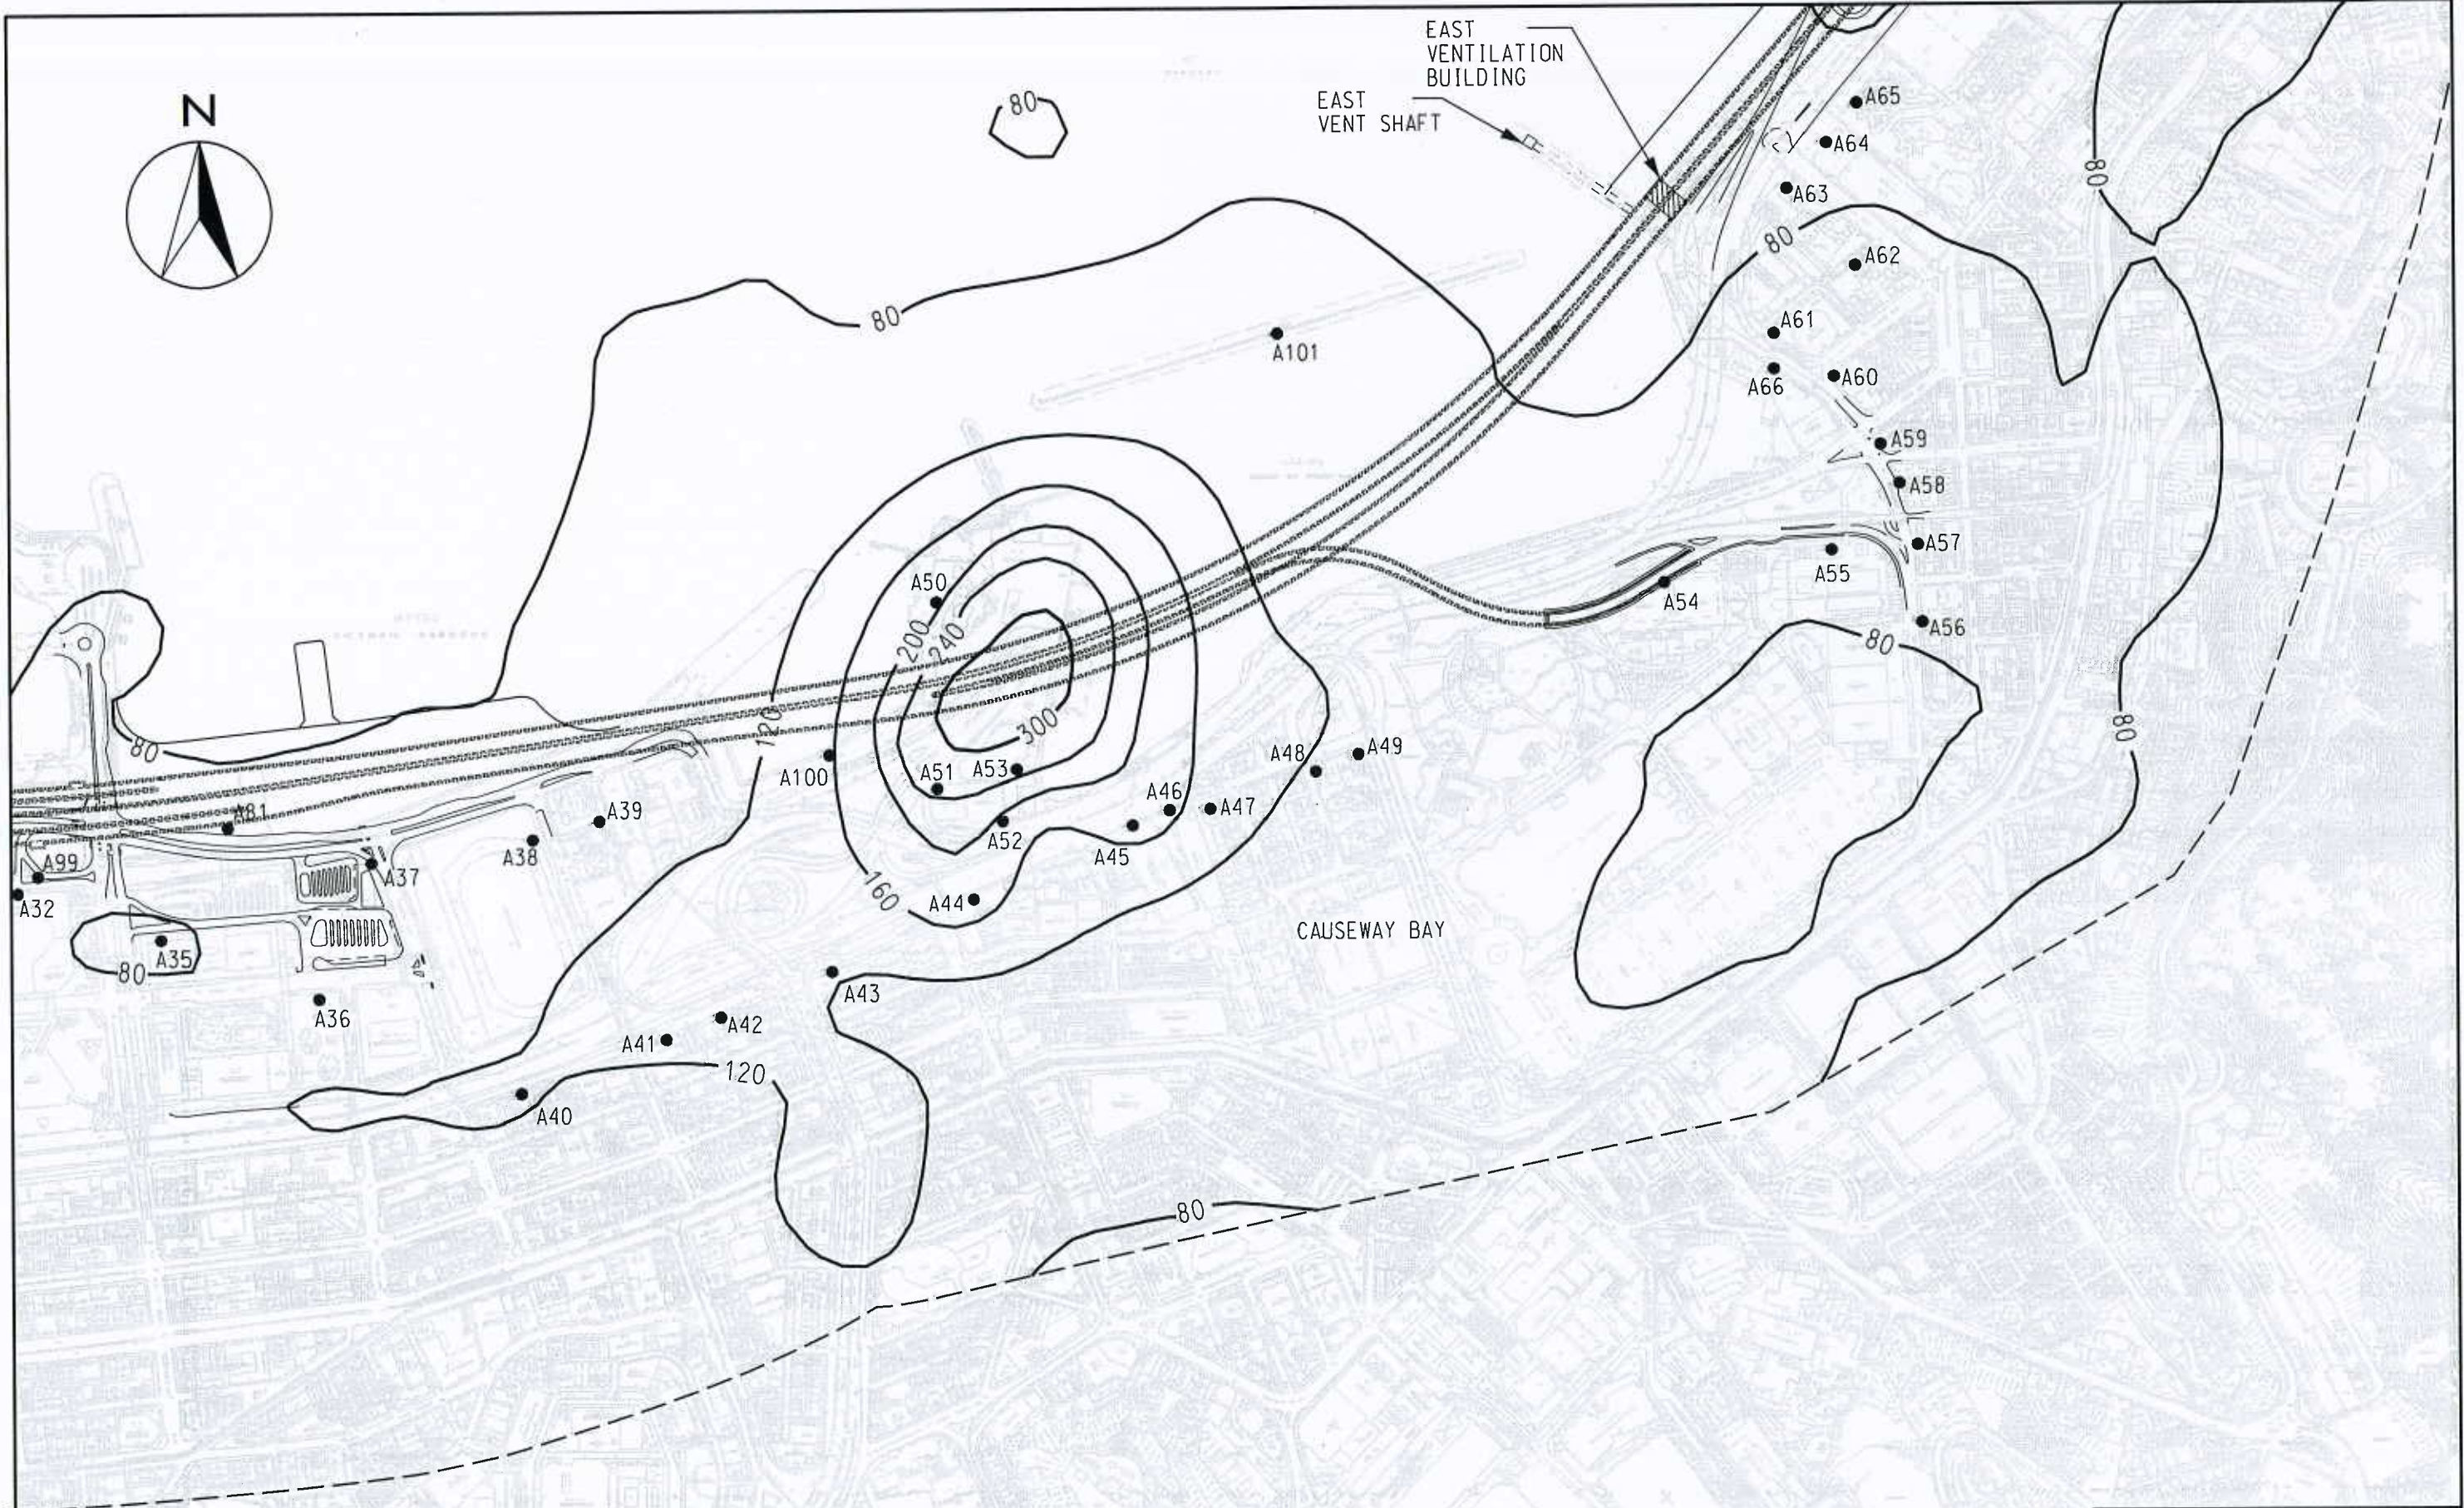



LEGEND:  
 --- 500m STUDY BOUNDARY

WAN CHAI DEVELOPMENT PHASE II - PLANNING AND ENGINEERING REVIEW  
 CONTOURS OF CUMULATIVE MAXIMUM 1-HOUR AVERAGE NO<sub>2</sub> CONCENTRATION IN  $\mu\text{g}/\text{m}^3$   
 AT 1.5m ABOVE GROUND

(SHEET 2 OF 3)

2007-12-3 13:58:37 huy

MAUNSELL | AECOM  
 Maunsell Consultants Asia Ltd

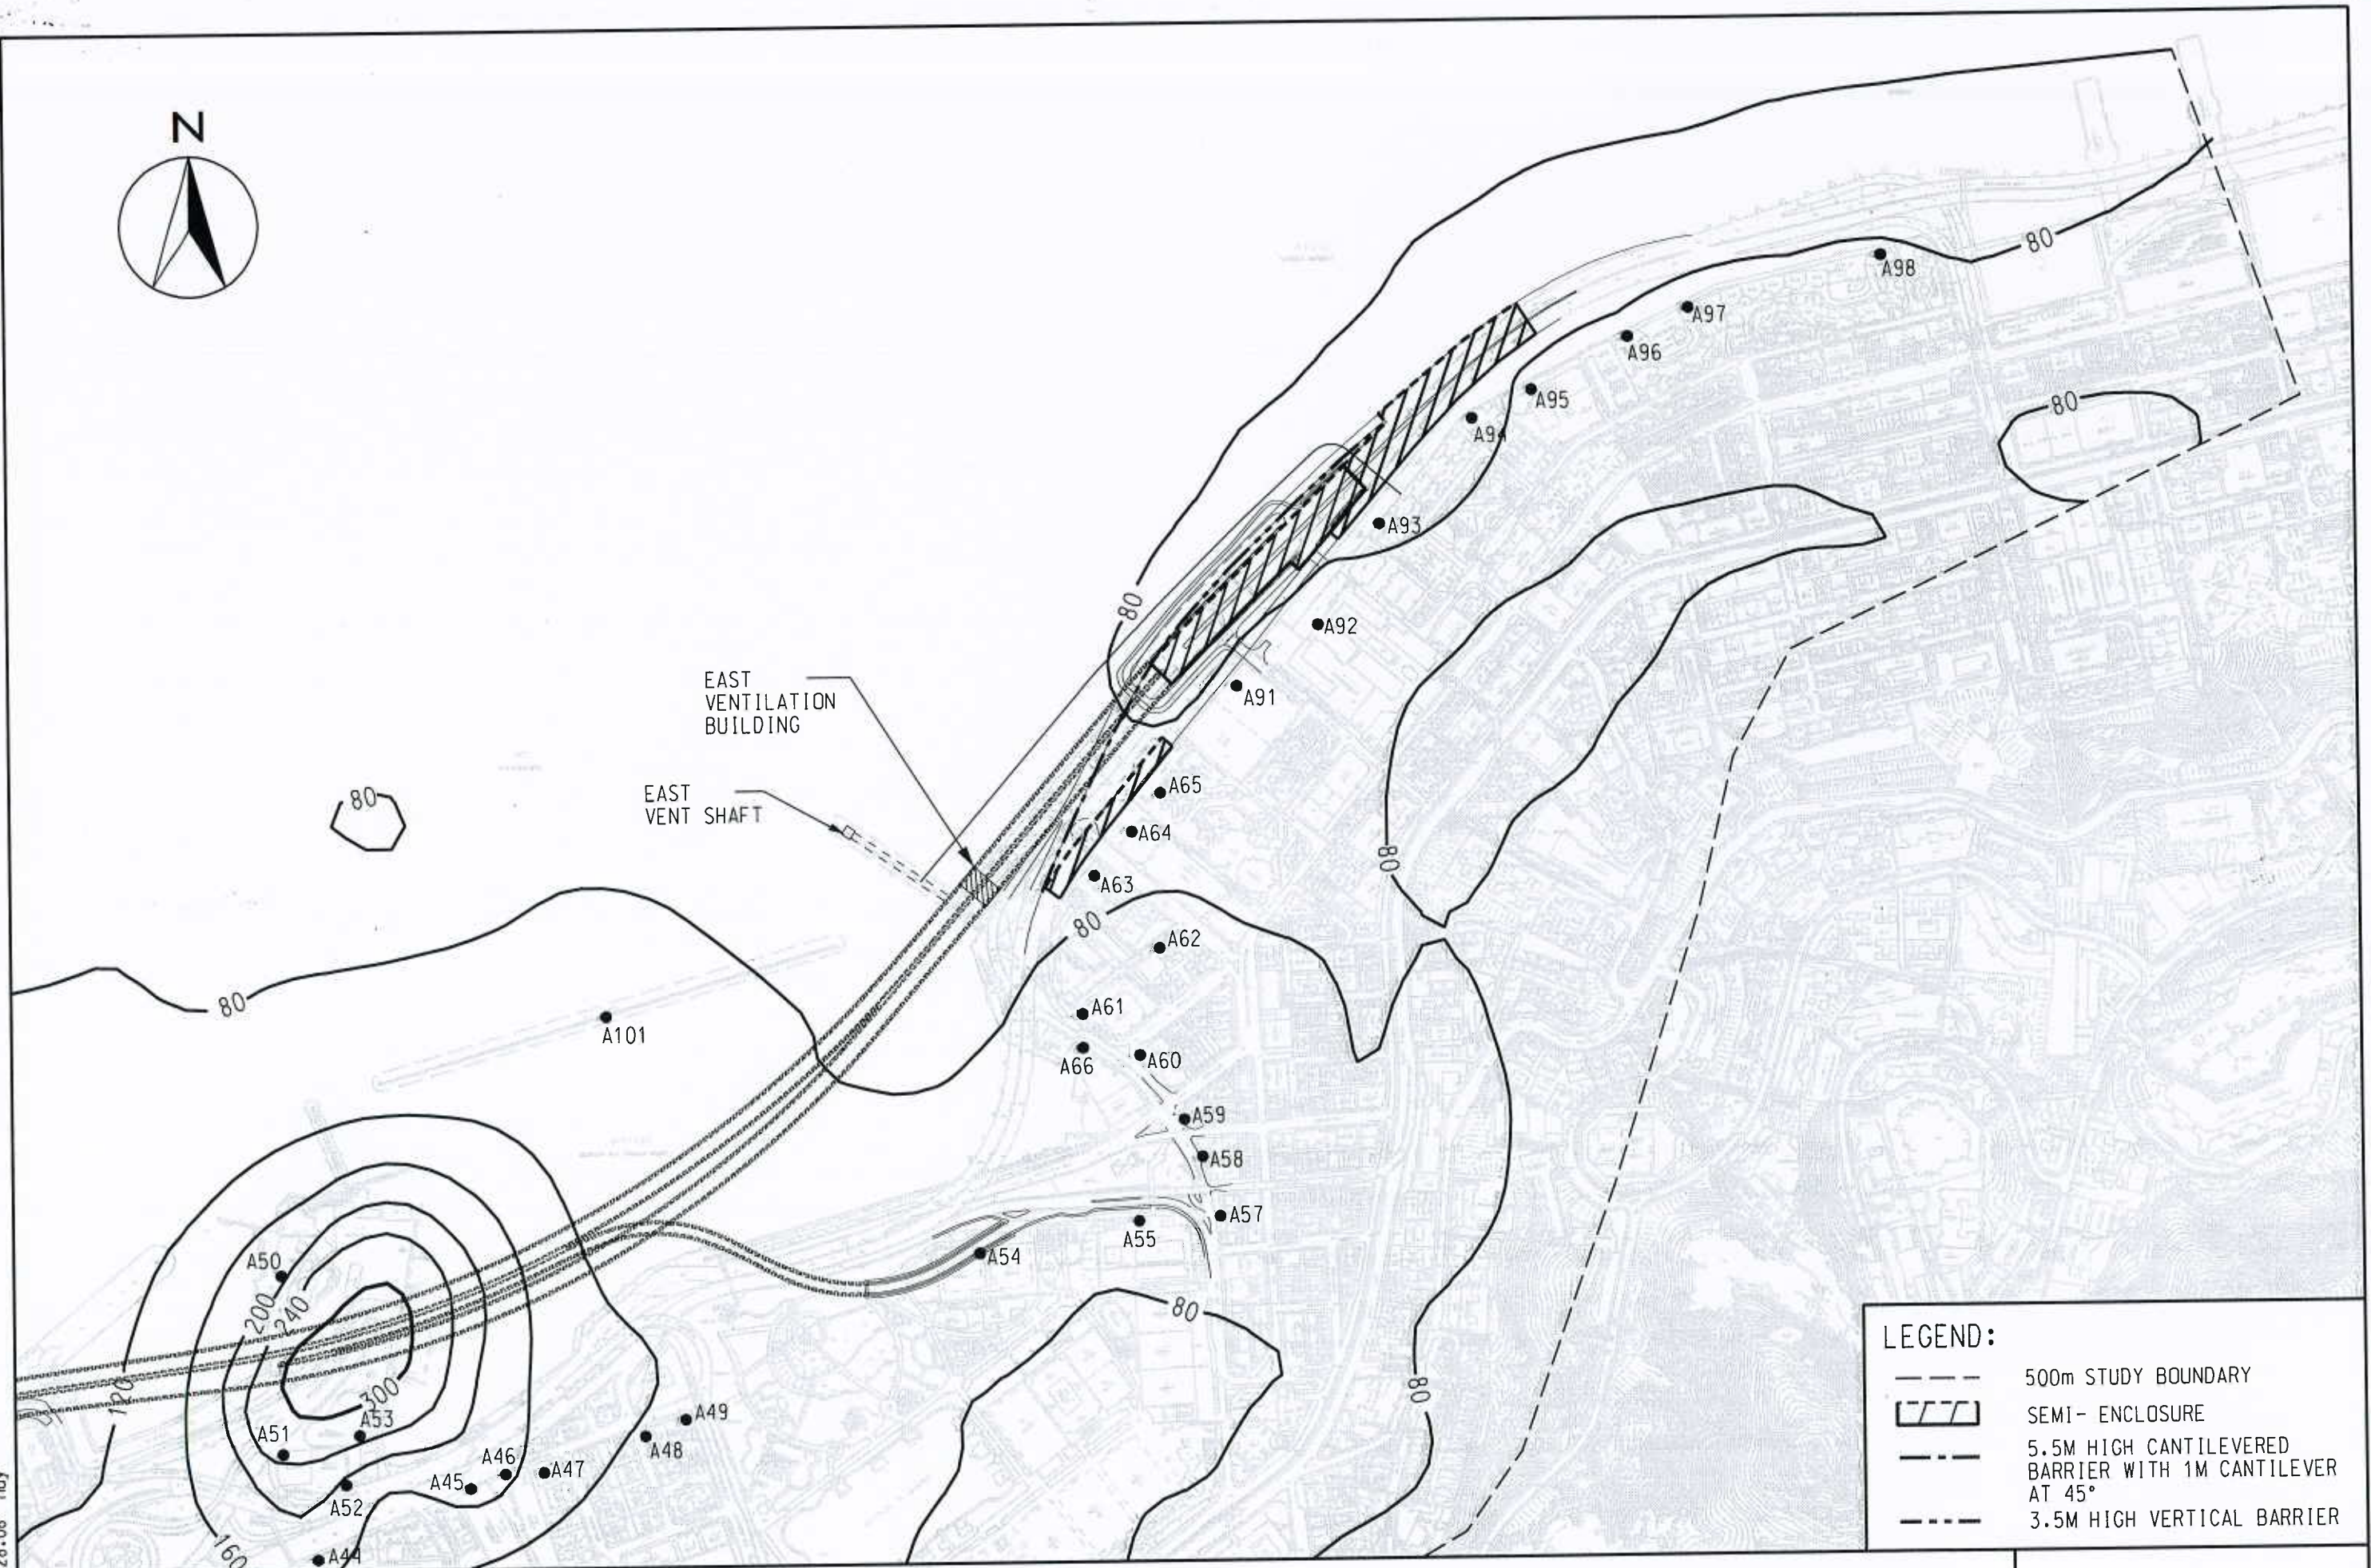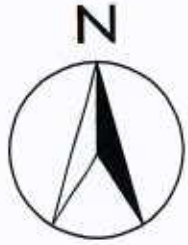

LEGEND:	
---	500m STUDY BOUNDARY
▨	SEMI- ENCLOSURE
- - -	5.5M HIGH CANTILEVERED BARRIER WITH 1M CANTILEVER AT 45°
- · - · -	3.5M HIGH VERTICAL BARRIER

WAN CHAI DEVELOPMENT PHASE II - PLANNING AND ENGINEERING REVIEW  
CONTOURS OF CUMULATIVE MAXIMUM 1-HOUR AVERAGE NO<sub>2</sub> CONCENTRATION IN ug/m<sup>3</sup>  
AT 1.5m ABOVE GROUND

(SHEET 3 OF 3)

FIGURE 3.18

2007-11-30 16:28:08 Tue



WATERWAY

CENTRAL VENTILATION BUILDING

A34

70

A73

A76

70

70

A99

A32

A35

70

A36

A70

A28

A29

A33

A71

A26

A30

A31

A25

70

A27

WAN CHAI

70

70

06

110

130

150

06

70

70

LEGEND:


--- 500m STUDY BOUNDARY

WAN CHAI DEVELOPMENT PHASE II - PLANNING AND ENGINEERING REVIEW  
CONTOURS OF CUMULATIVE MAXIMUM 24-HOUR AVERAGE NO<sub>2</sub> CONCENTRATION IN  $\mu\text{g}/\text{m}^3$   
AT 1.5m ABOVE GROUND

(SHEET 1 OF 3)

2007-12-3 14:05:08 hu

MAUNSELL | AECOM  
Maunsell Consultants Asia Ltd

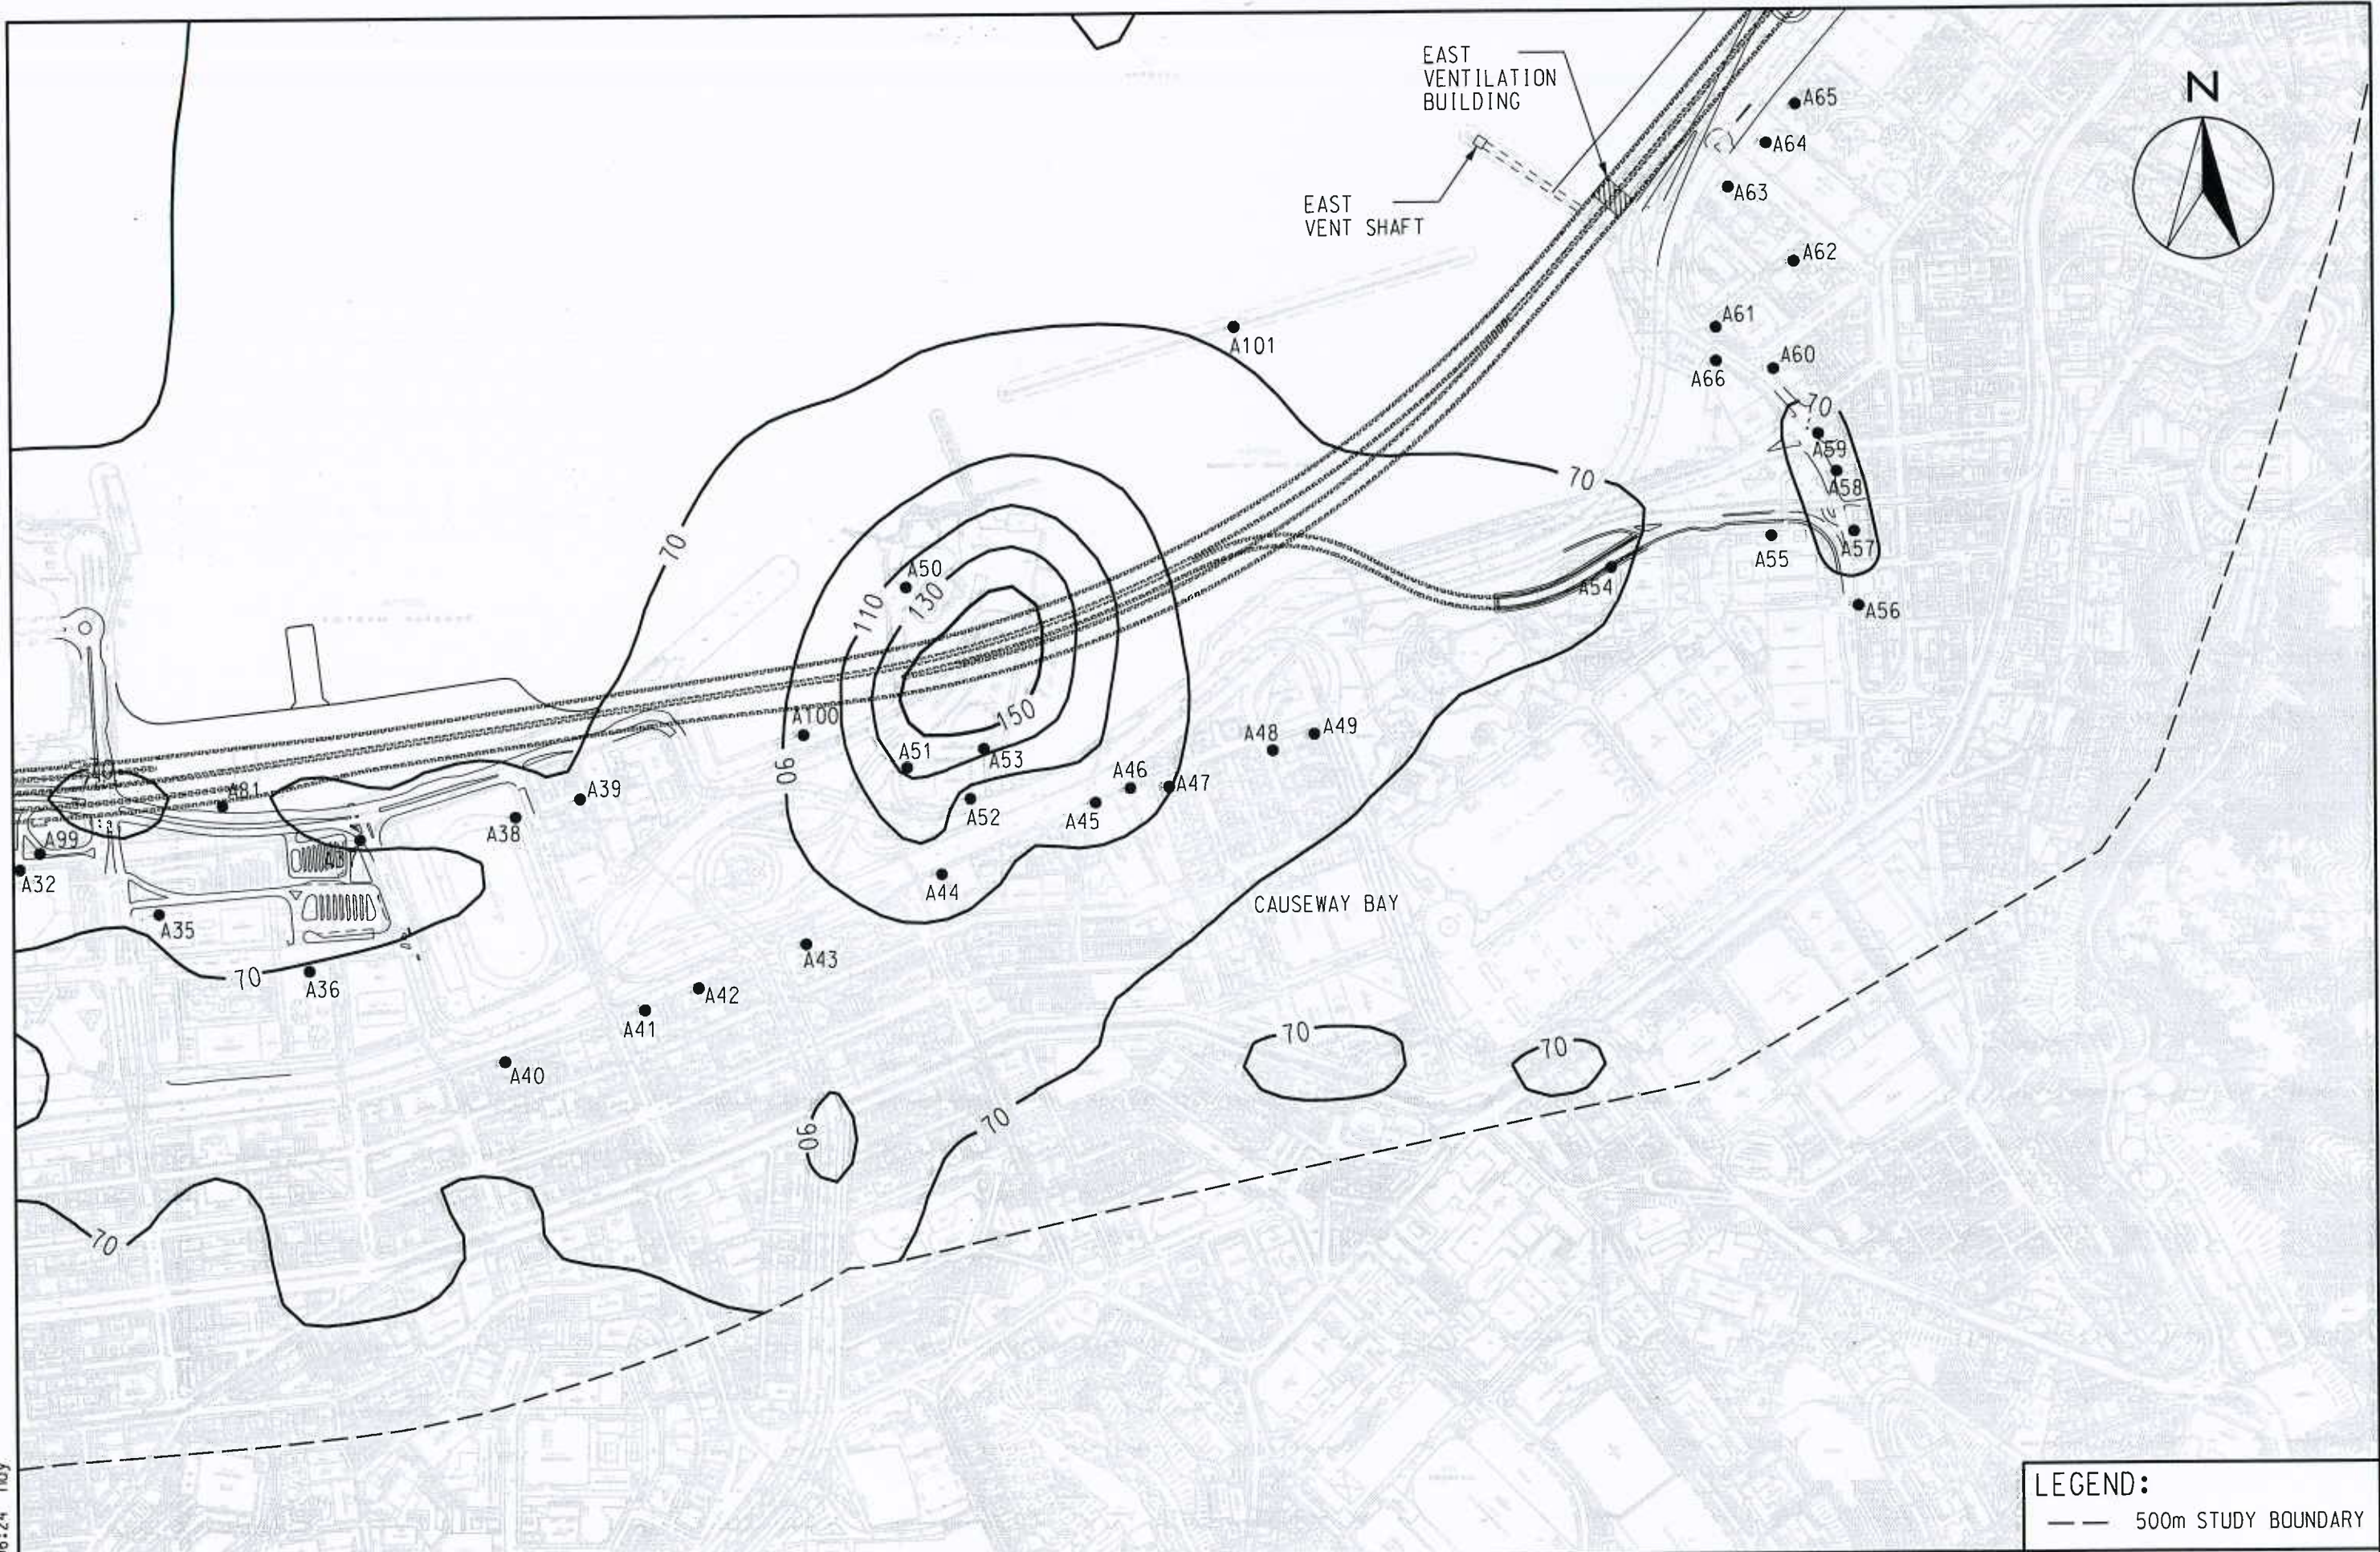

LEGEND:  
 --- 500m STUDY BOUNDARY


WAN CHAI DEVELOPMENT PHASE II - PLANNING AND ENGINEERING REVIEW  
 CONTOURS OF CUMULATIVE MAXIMUM 24-HOUR AVERAGE NO<sub>2</sub> CONCENTRATION IN ug/m<sup>3</sup>  
 AT 1.5m ABOVE GROUND

(SHEET 2 OF 3)

FIGURE 3.19

2007-12-3 14:06:24 Friday

MAUNSELL | AECOM  
 Maunsell Consultants Asia Ltd

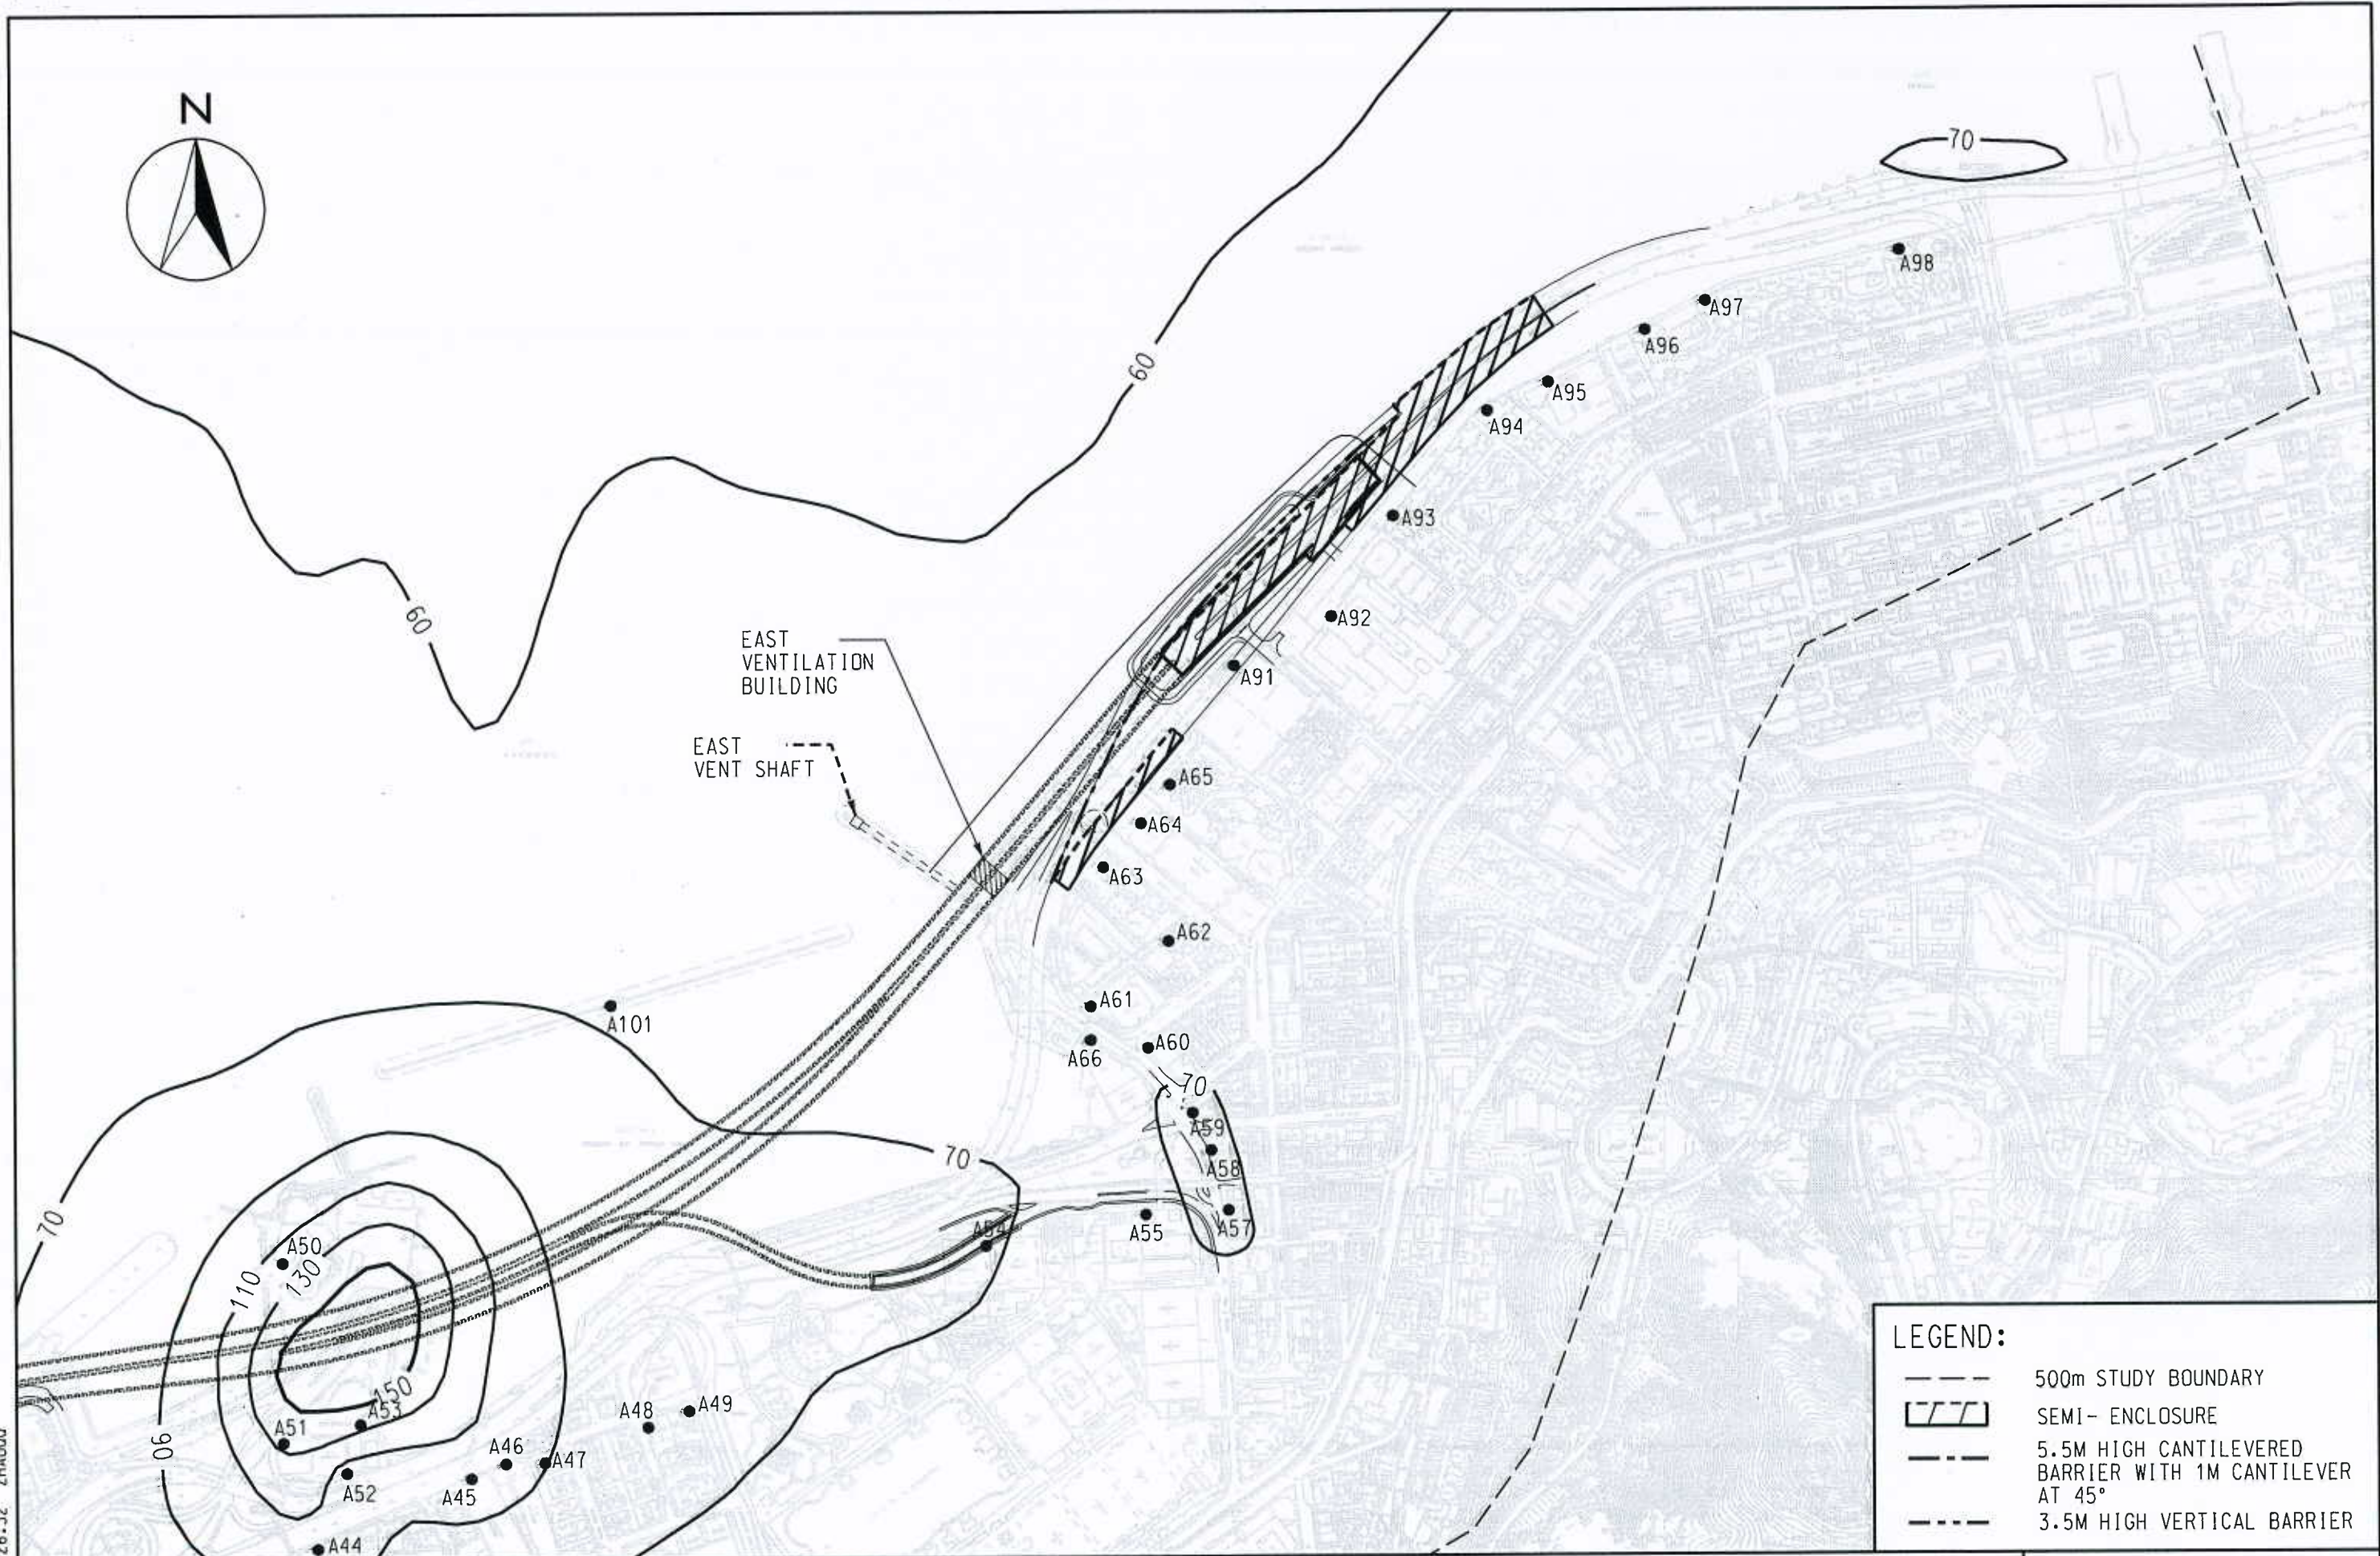

**LEGEND:**

	500m STUDY BOUNDARY
	SEMI- ENCLOSURE
	5.5M HIGH CANTILEVERED BARRIER WITH 1M CANTILEVER AT 45°
	3.5M HIGH VERTICAL BARRIER

WAN CHAI DEVELOPMENT PHASE II - PLANNING AND ENGINEERING REVIEW  
 CONTOURS OF CUMULATIVE MAXIMUM 24-HOUR AVERAGE NO<sub>2</sub> CONCENTRATION IN ug/m<sup>3</sup>  
 AT 1.5m ABOVE GROUND

FIGURE 3.19

(SHEET 3 OF 3)



ASIAN  
VICTORIA HARBOUR

CENTRAL  
VENTILATION  
BUILDING

WAN CHAI


LEGEND:  
--- 500m STUDY BOUNDARY

WAN CHAI DEVELOPMENT PHASE II - PLANNING AND ENGINEERING REVIEW  
CONTOURS OF CUMULATIVE MAXIMUM 24-HOUR AVERAGE RSP CONCENTRATION IN  $\mu\text{g}/\text{m}^3$   
AT 1.5m ABOVE GROUND

FIGURE 3.20

(SHEET 1 OF 3)

2007-11-30 19:05:09 ZHA000

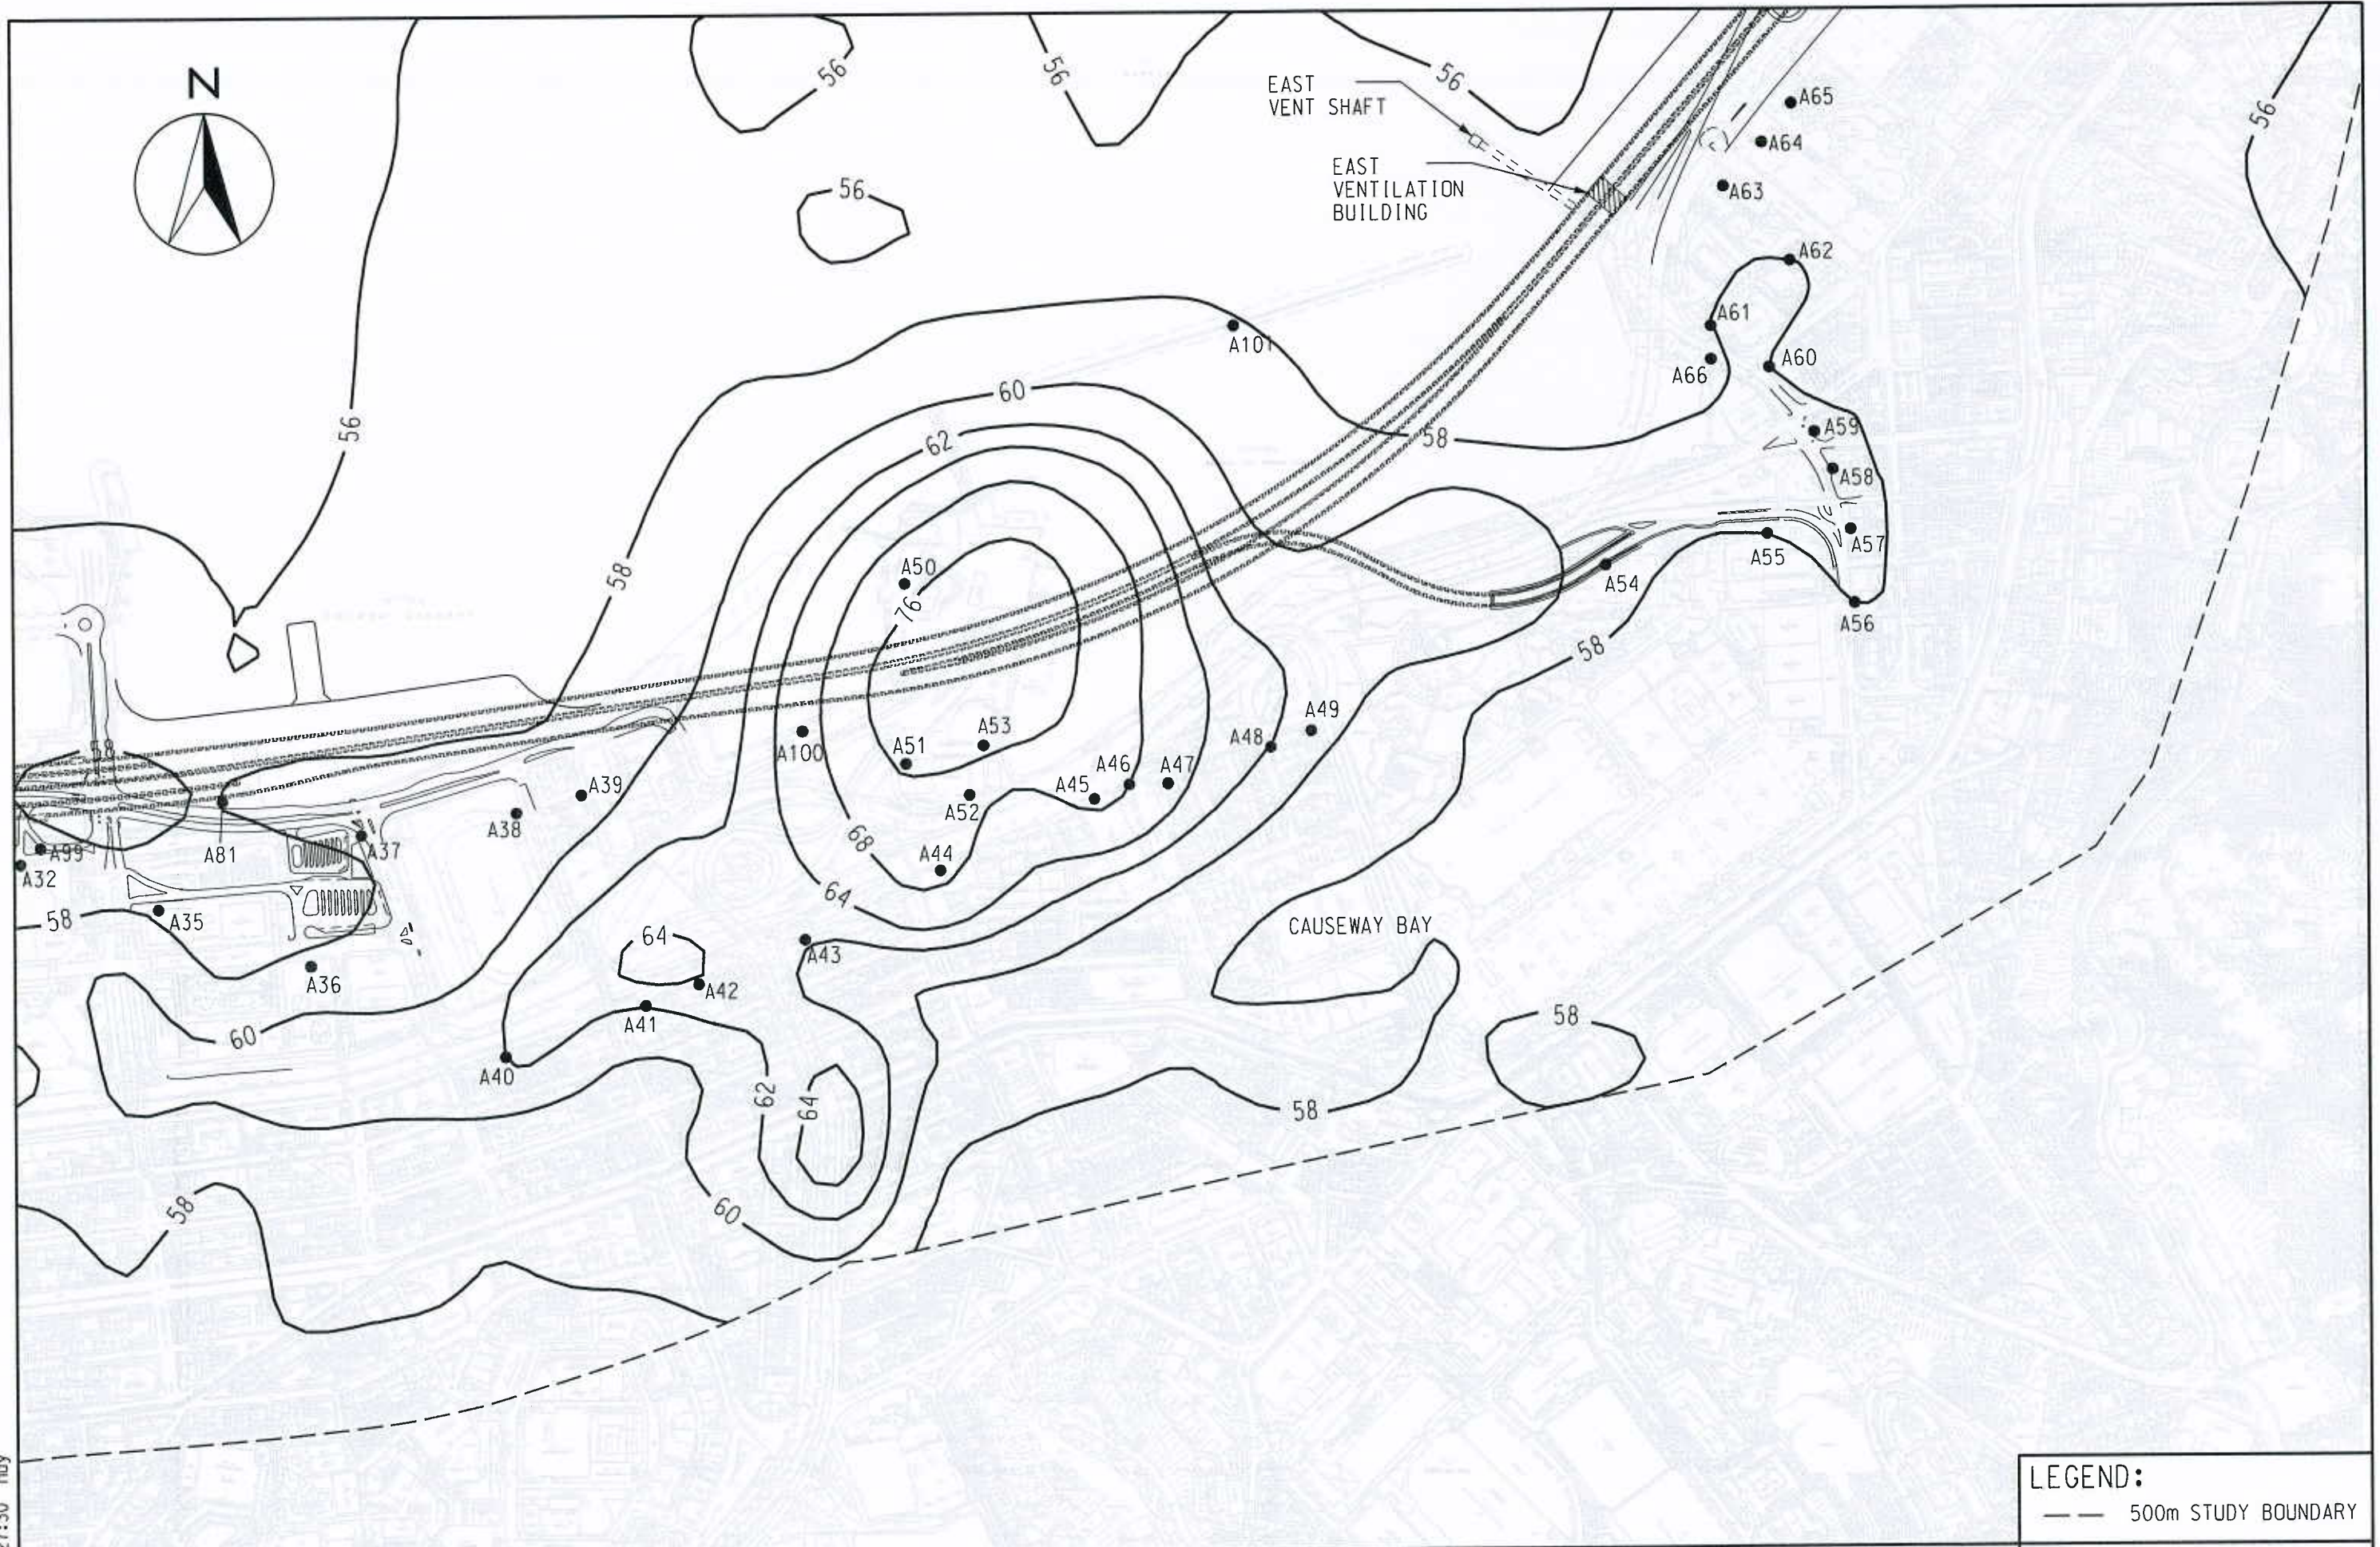

LEGEND:  
 --- 500m STUDY BOUNDARY


WAN CHAI DEVELOPMENT PHASE II - PLANNING AND ENGINEERING REVIEW  
 CONTOURS OF CUMULATIVE MAXIMUM 24-HOUR AVERAGE RSP CONCENTRATION IN  $\mu\text{g}/\text{m}^3$   
 AT 1.5m ABOVE GROUND

(SHEET 2 OF 3)

2007-12-3 10:27:30 hu

MAUNSELL | AECOM  
 MAUNSELL CORPORATION



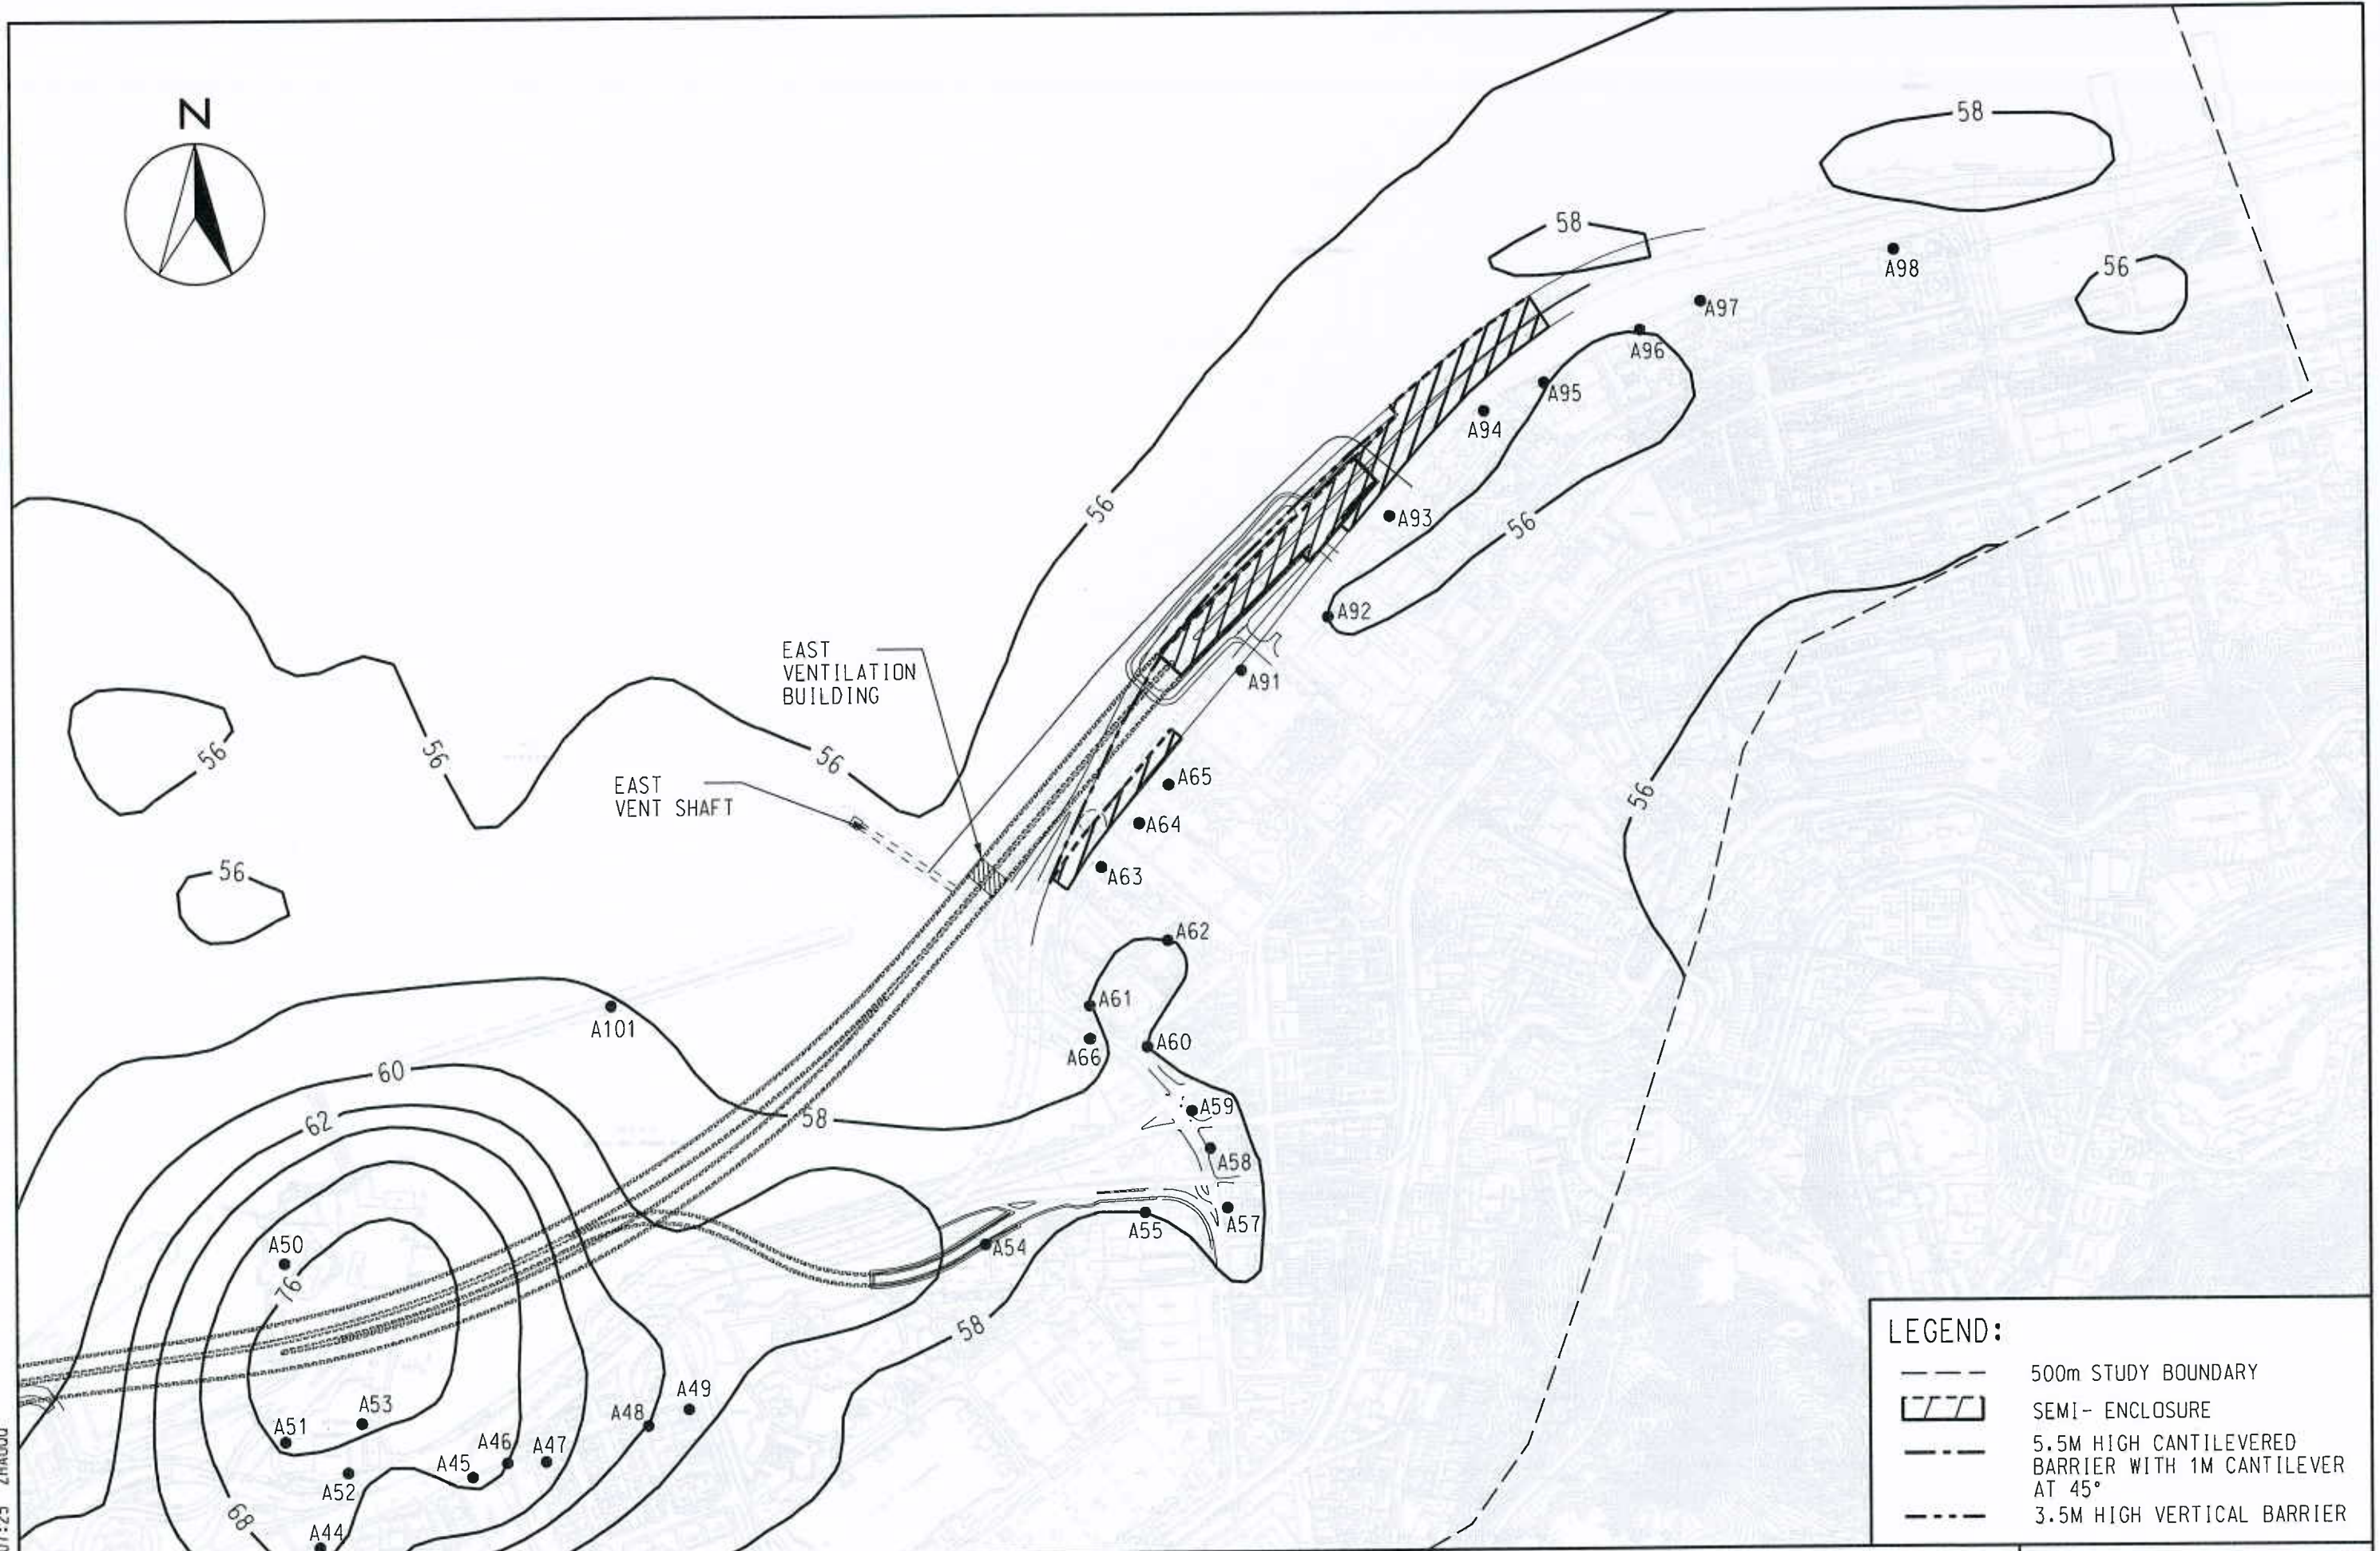

2007-11-30 19:07:25 ZHAG00

MAUNSELL AECOM

WAN CHAI DEVELOPMENT PHASE II - PLANNING AND ENGINEERING REVIEW  
 CONTOURS OF CUMULATIVE MAXIMUM 24-HOUR AVERAGE RSP CONCENTRATION IN  $\mu\text{g}/\text{m}^3$   
 AT 1.5m ABOVE GROUND

**LEGEND:**  
 - - - - - 500m STUDY BOUNDARY  
 [Hatched Box] SEMI- ENCLOSURE  
 - - - - - 5.5M HIGH CANTILEVERED BARRIER WITH 1M CANTILEVER AT 45°  
 - - - - - 3.5M HIGH VERTICAL BARRIER

(SHEET 3 OF 3)

FIGURE 3.20