



SECTION A-A  
SCALE 1:250

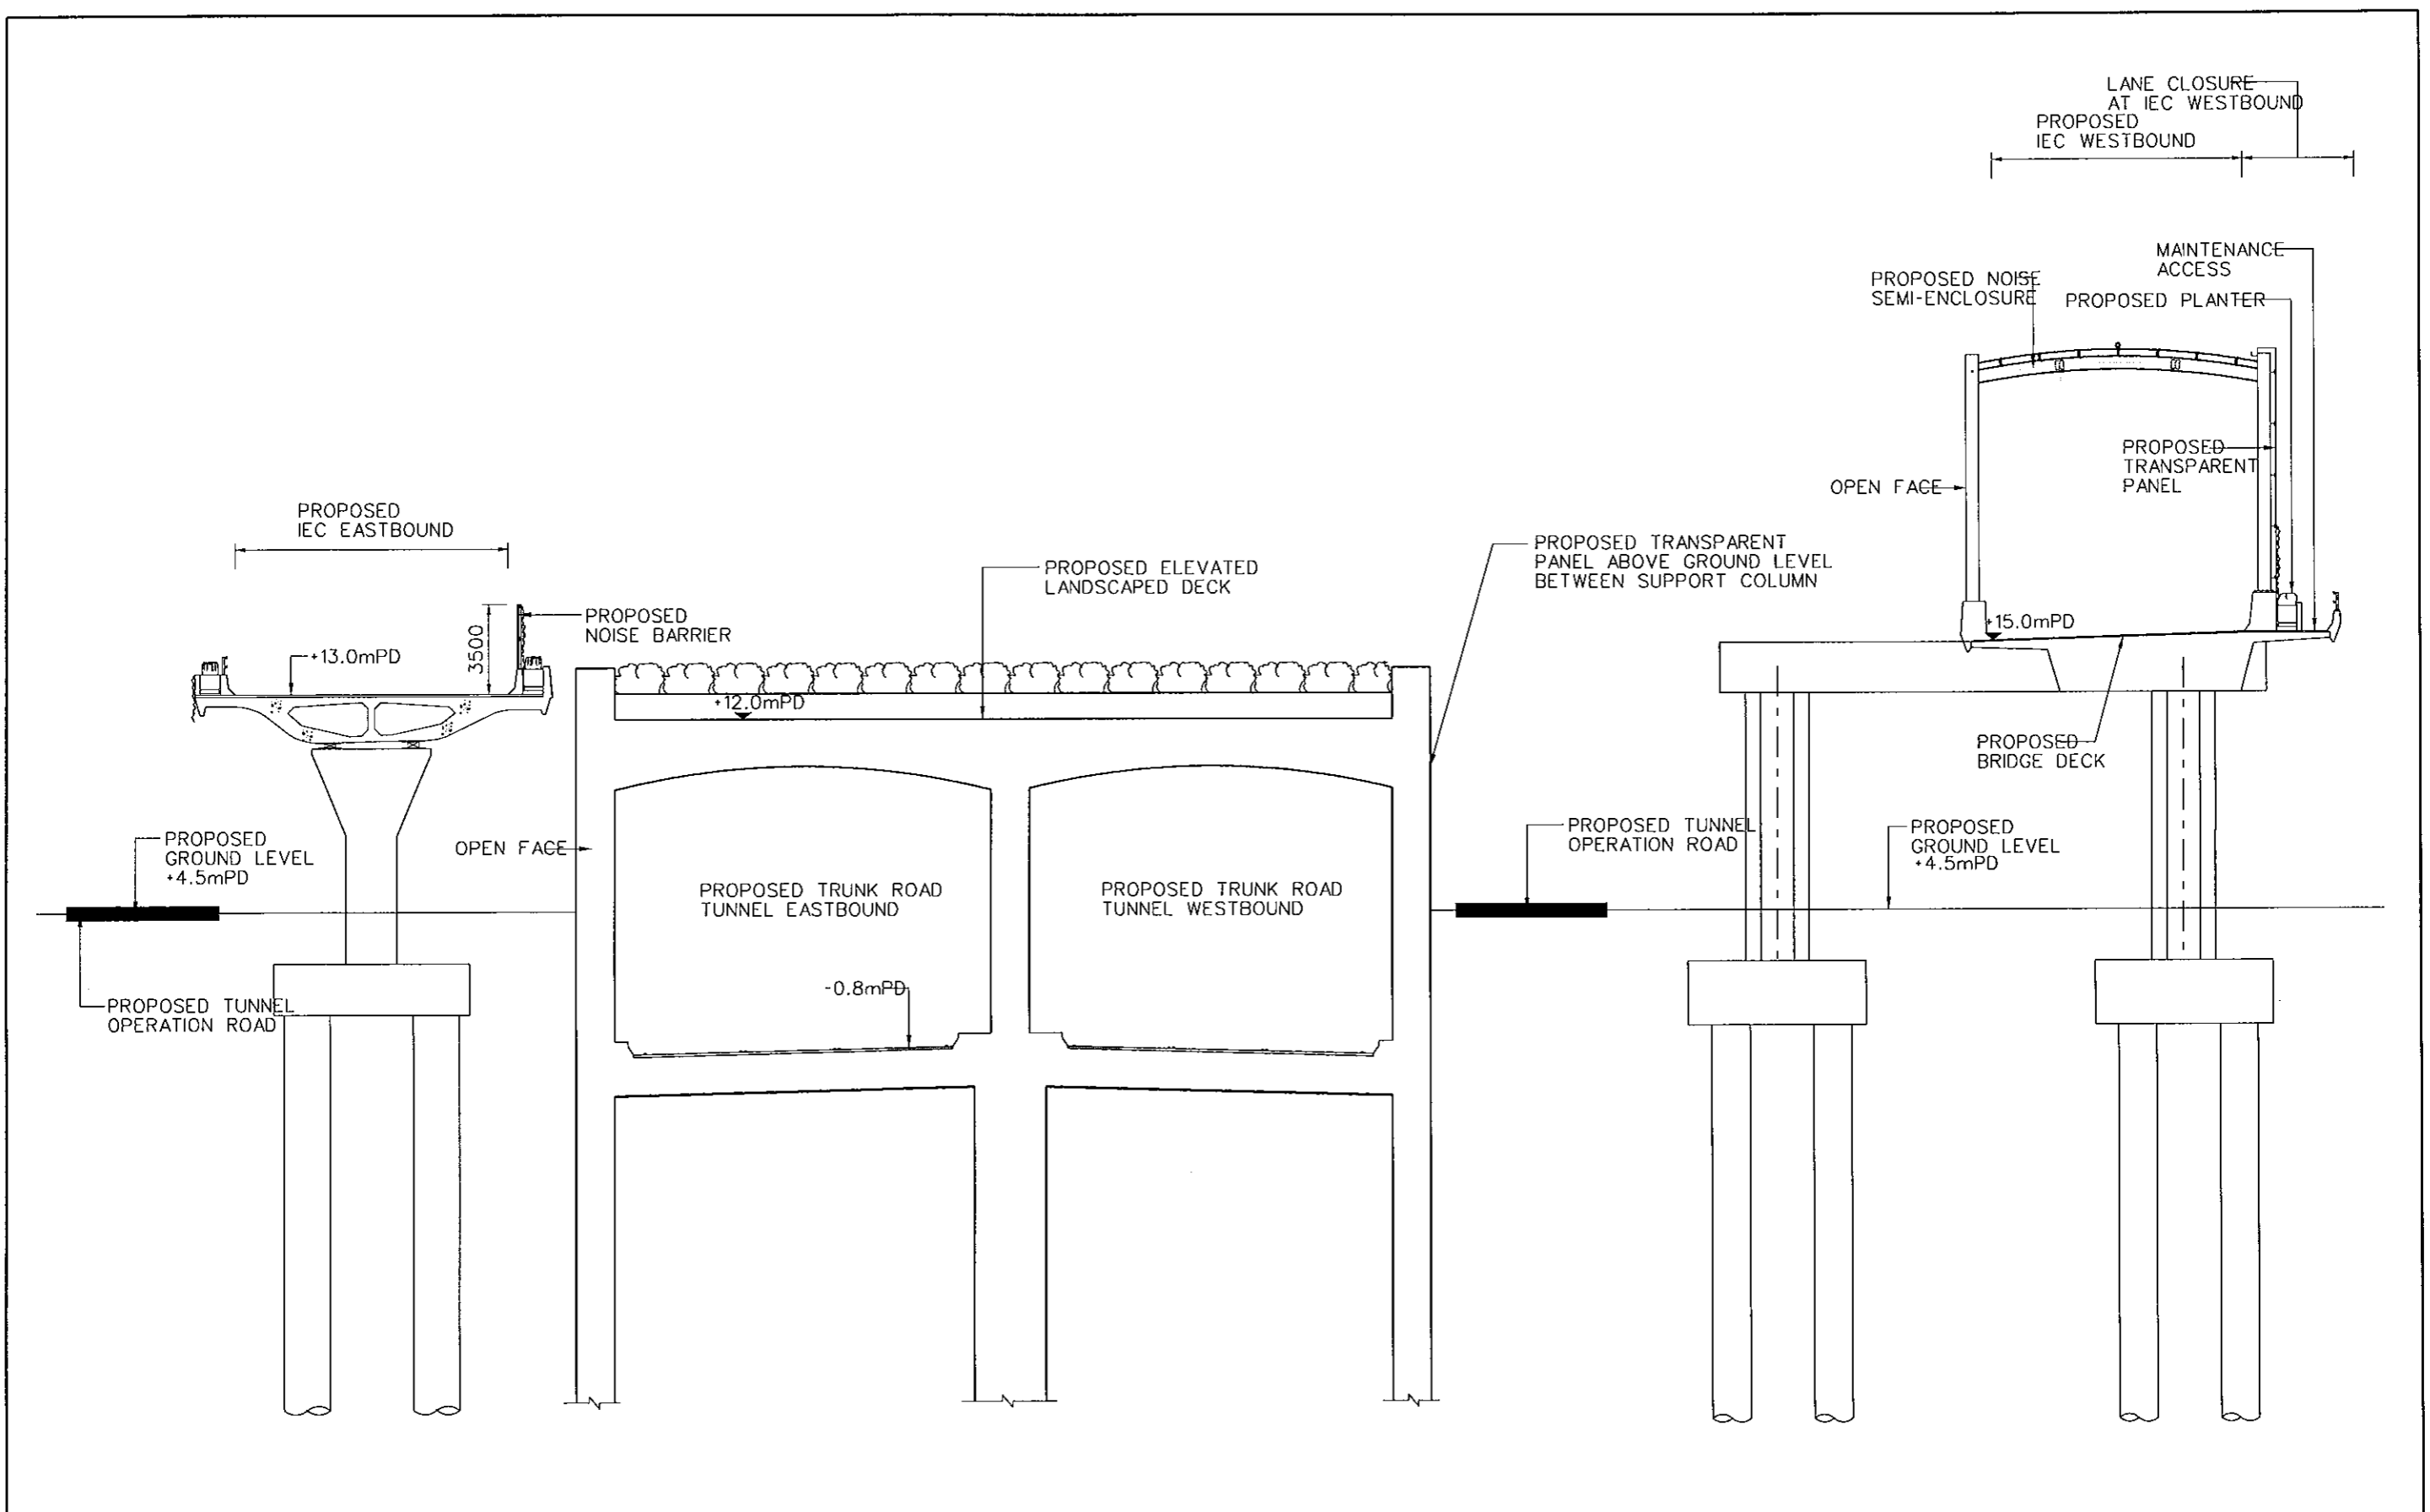

SECTION B-B  
SCALE 1:250

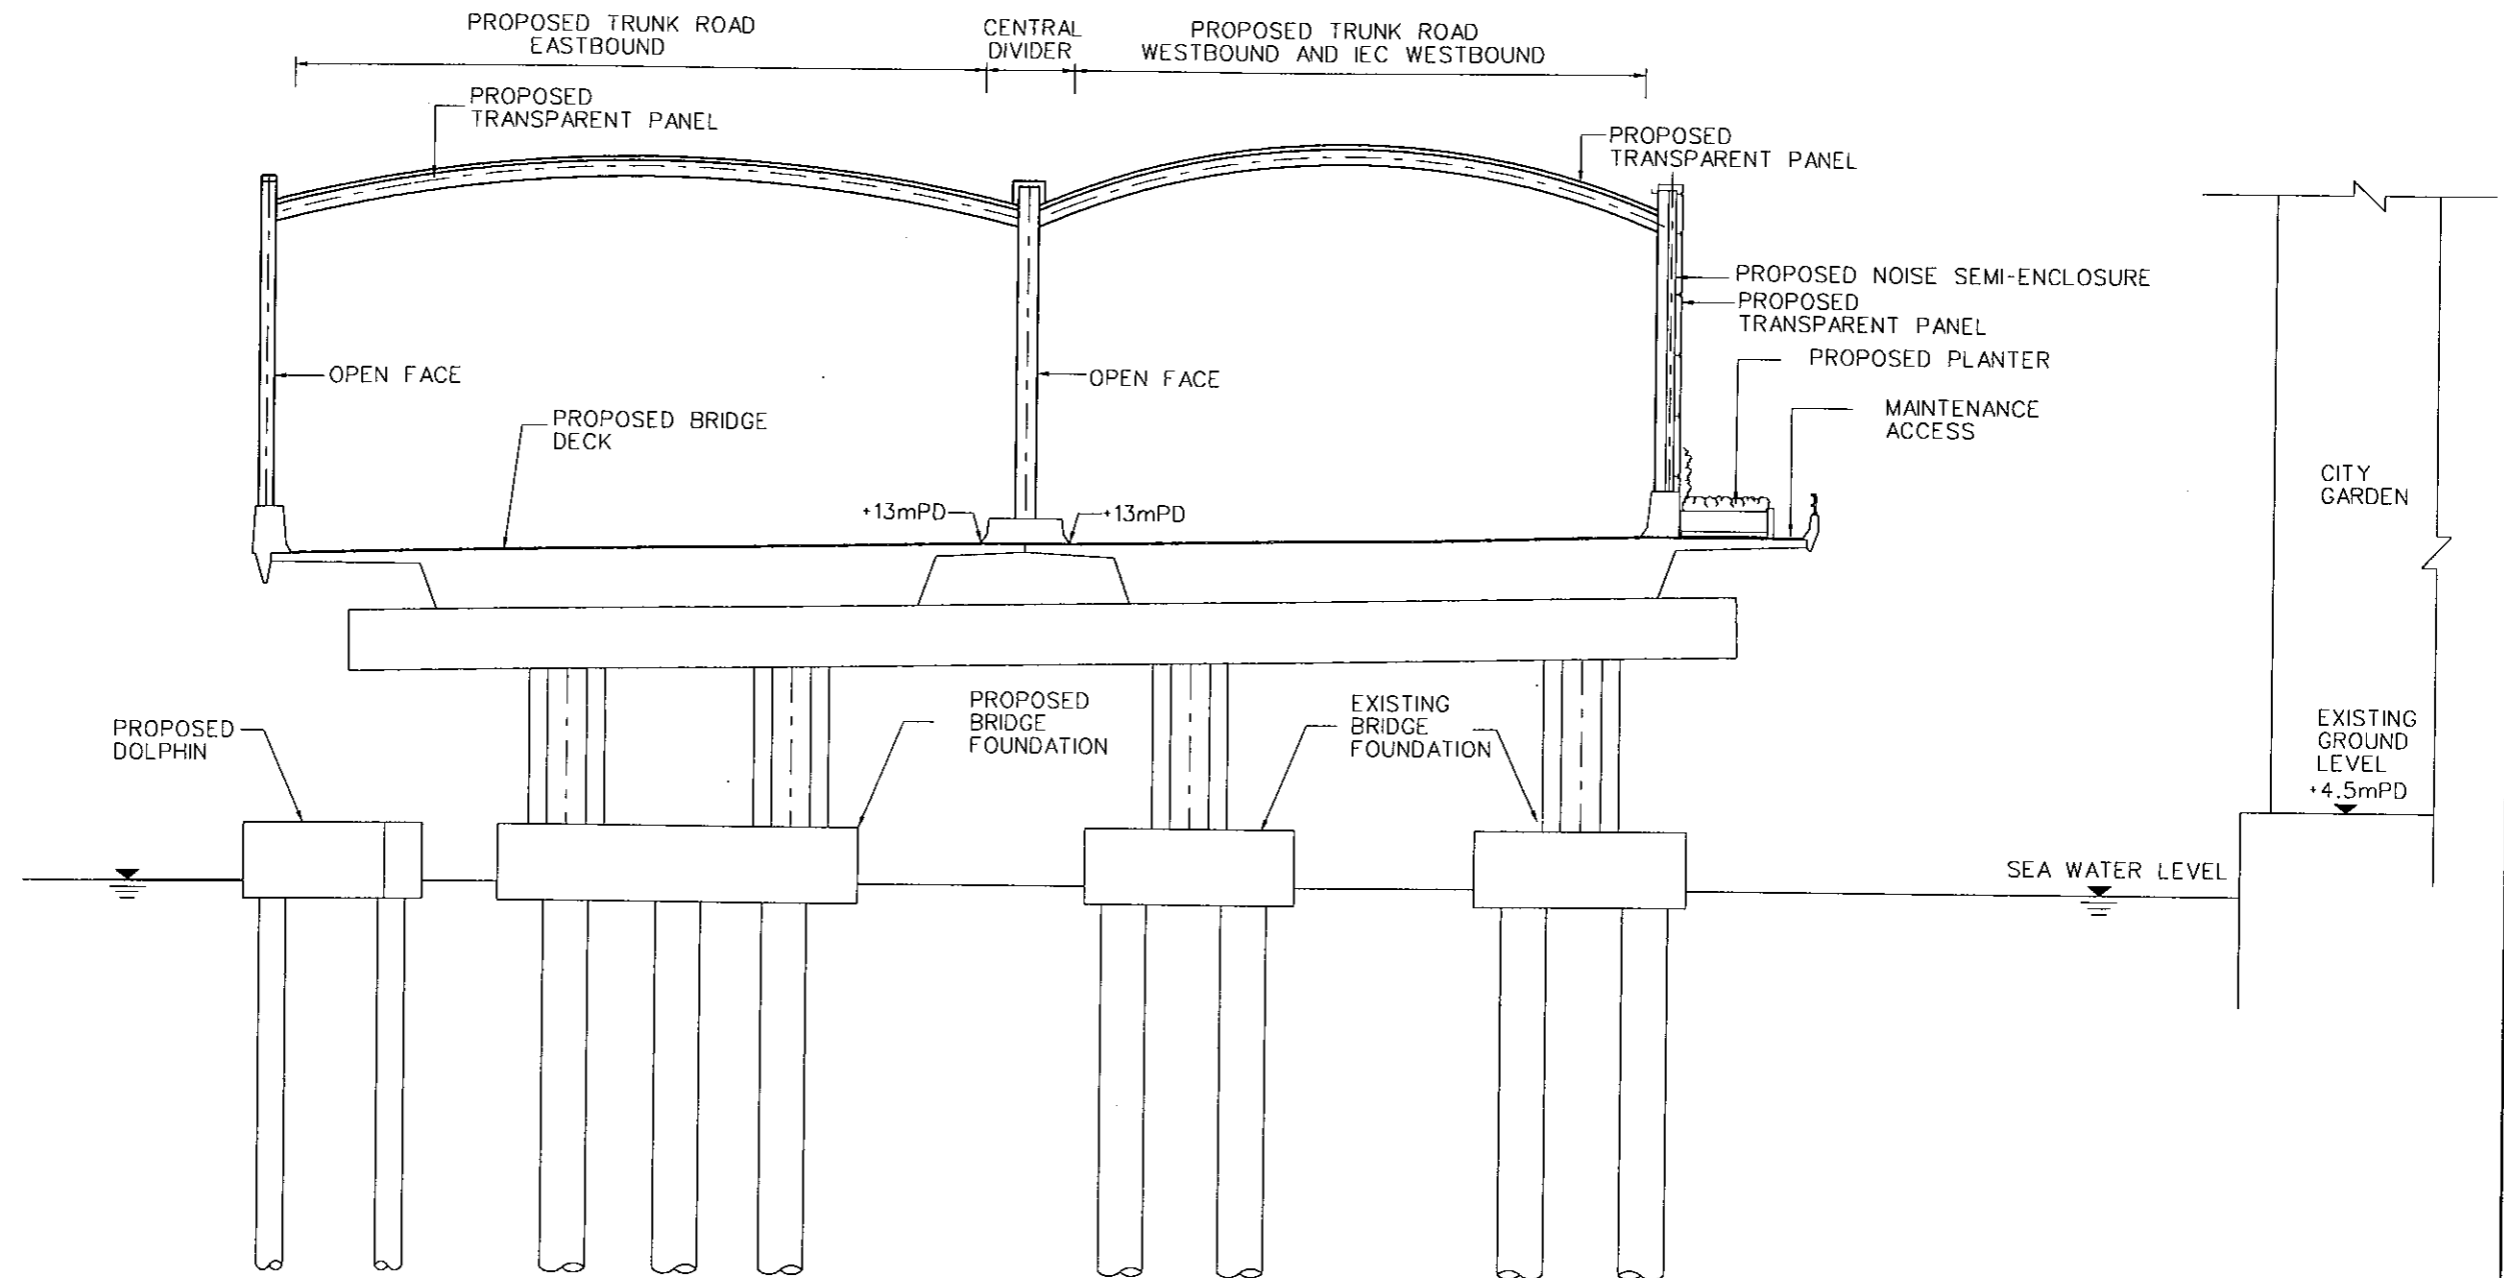

SECTION C-C  
SCALE 1:250