


**LEGEND:**

- EXTENT OF RECLAMATION
- TRUNK ROAD IN TUNNEL
- EXTENT OF NEW ROAD
- LANDSCAPED DECK
- 12.8 SPOT LEVELS



利亞港  
ARBOUR

CUT LINE B - B

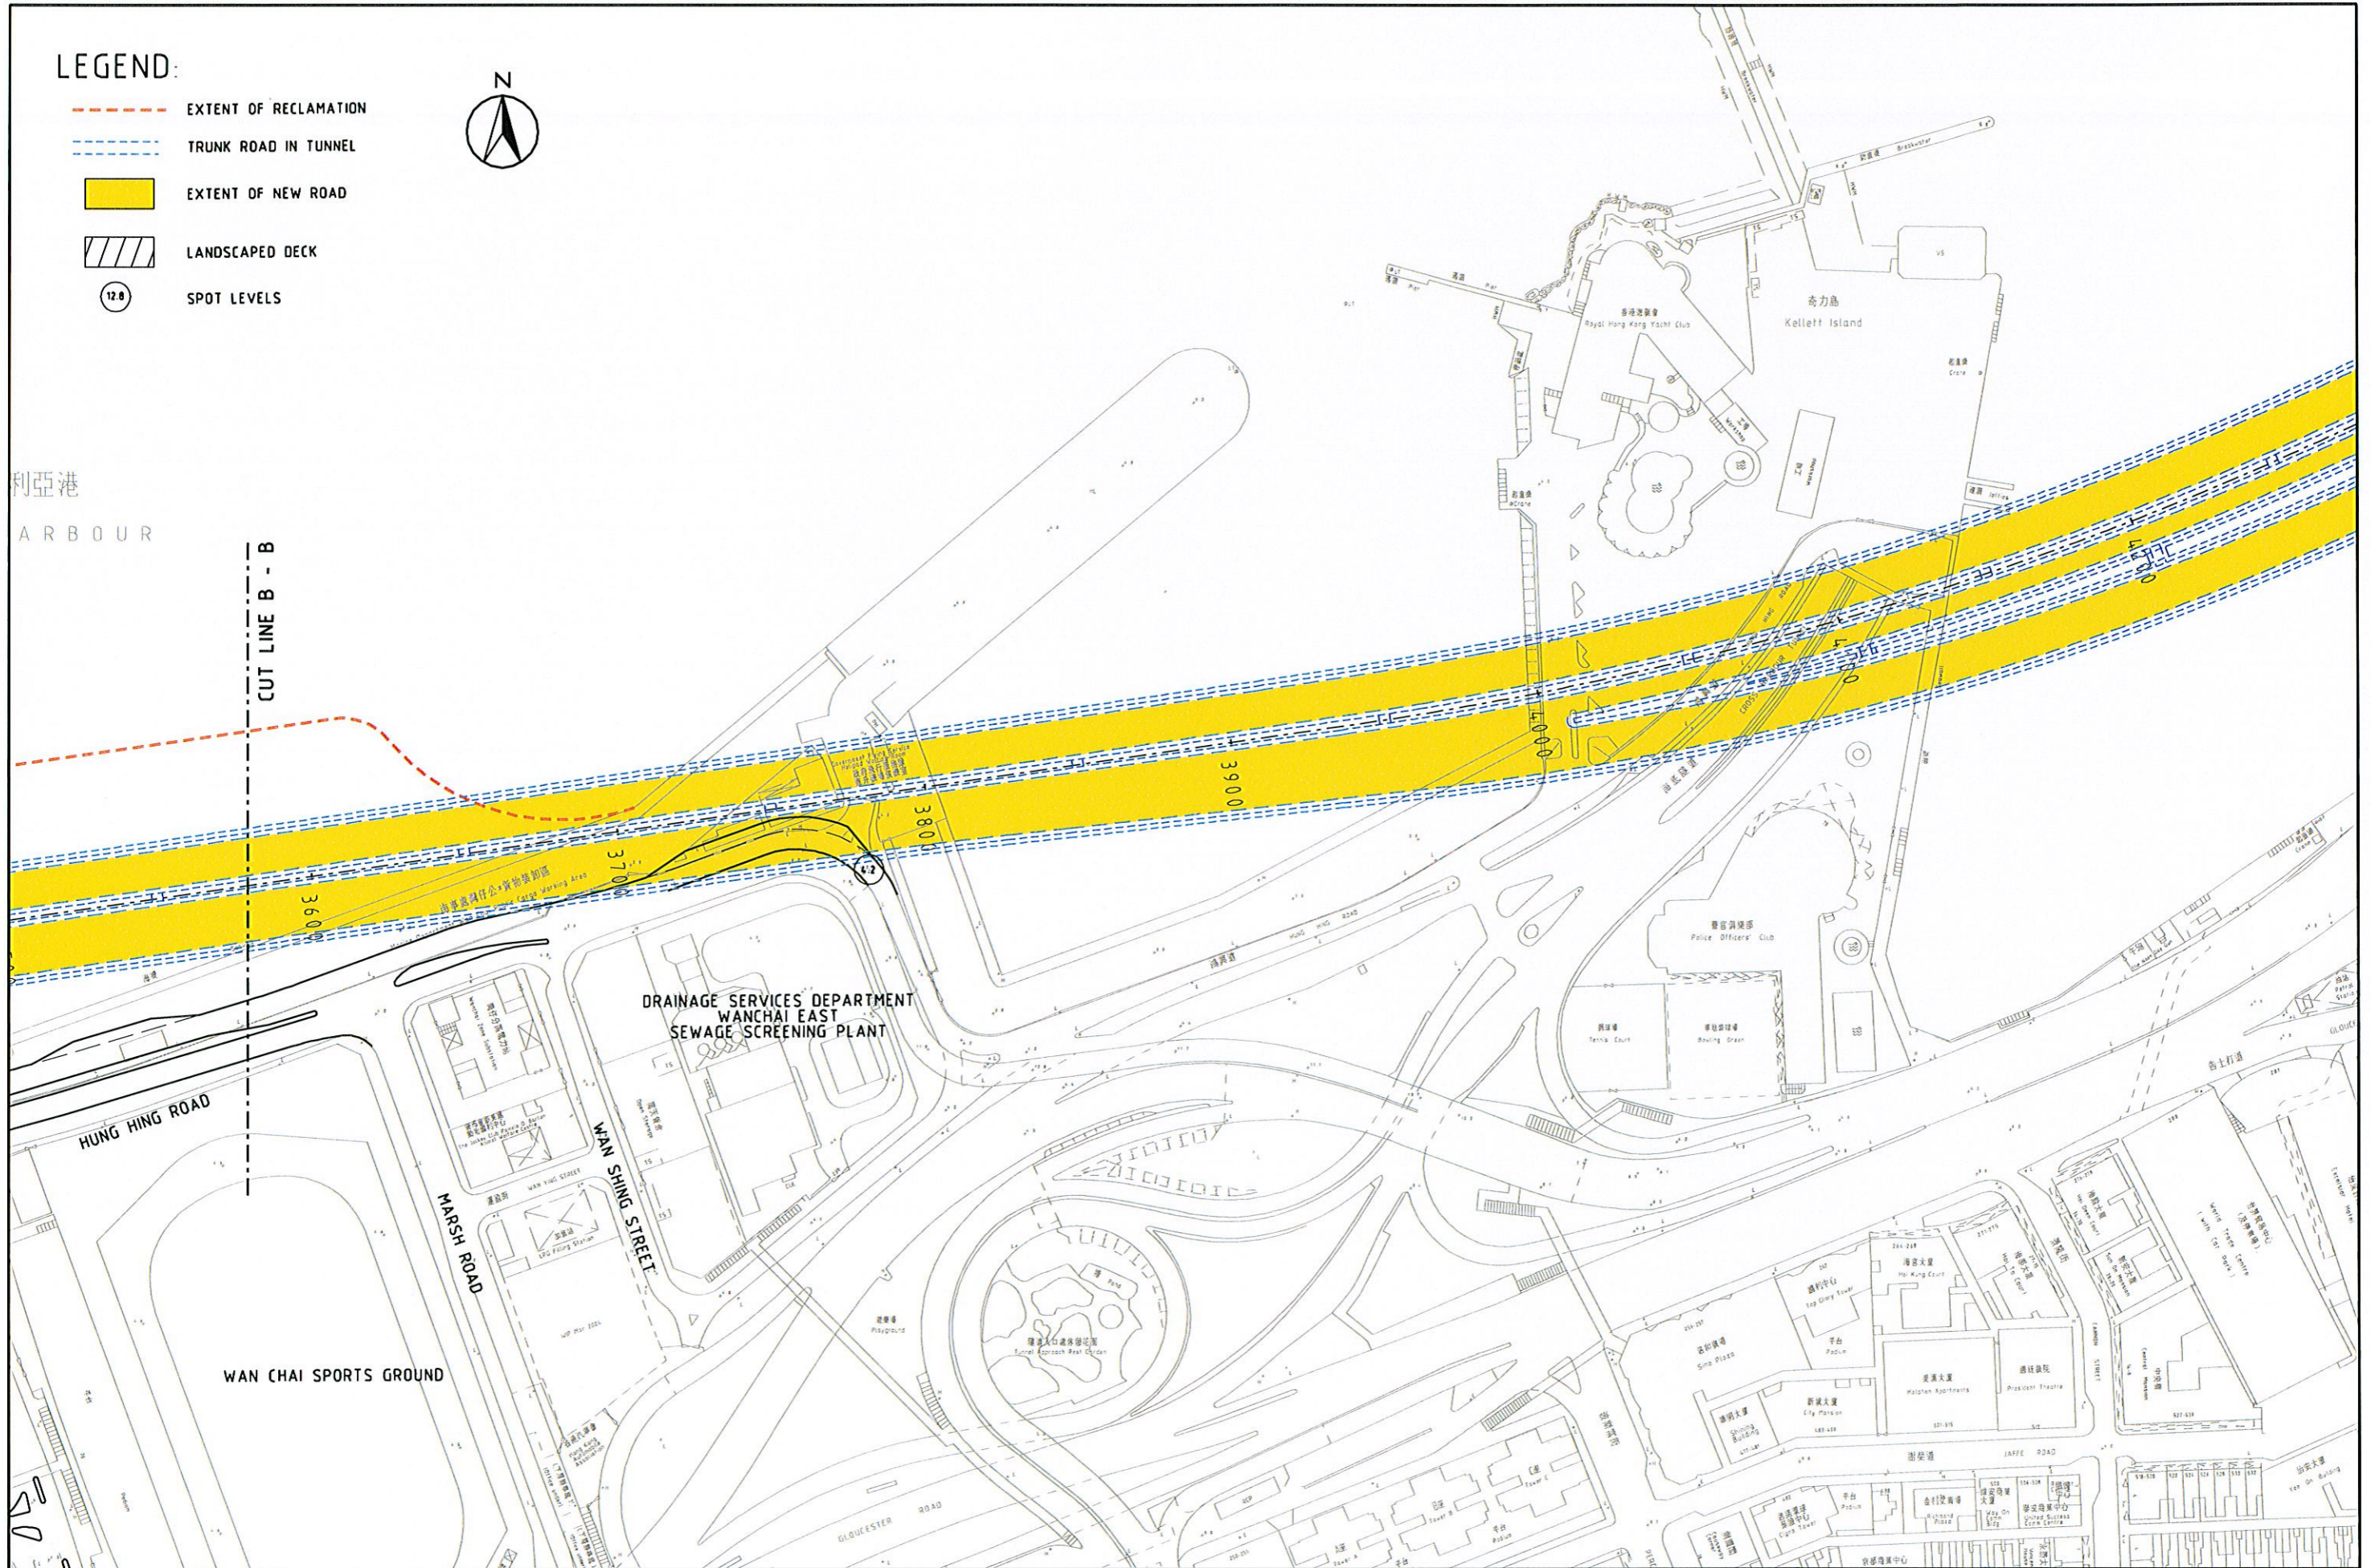

WAN CHAI DEVELOPMENT PHASE II - PLANNING AND ENGINEERING REVIEW

**EXTENT OF 'NEW' ROADS UNDER THE PROJECT**

**FIGURE 4.4**

SHEET 4 OF 6