


TEMPORARY TYPHOON SHELTER  
CONSTRUCTION, TEMPORARY CAUSEWAY  
BAY RECLAMATION & TEMPORARY PCWA  
RECLAMATION

EARLY 2009 TO MID 2009

- TEMPORARY BREAKWATER (TBW) CONSTRUCTION
- BORED PILE WALL CONSTRUCTION
- TPCWAE RECLAMATION

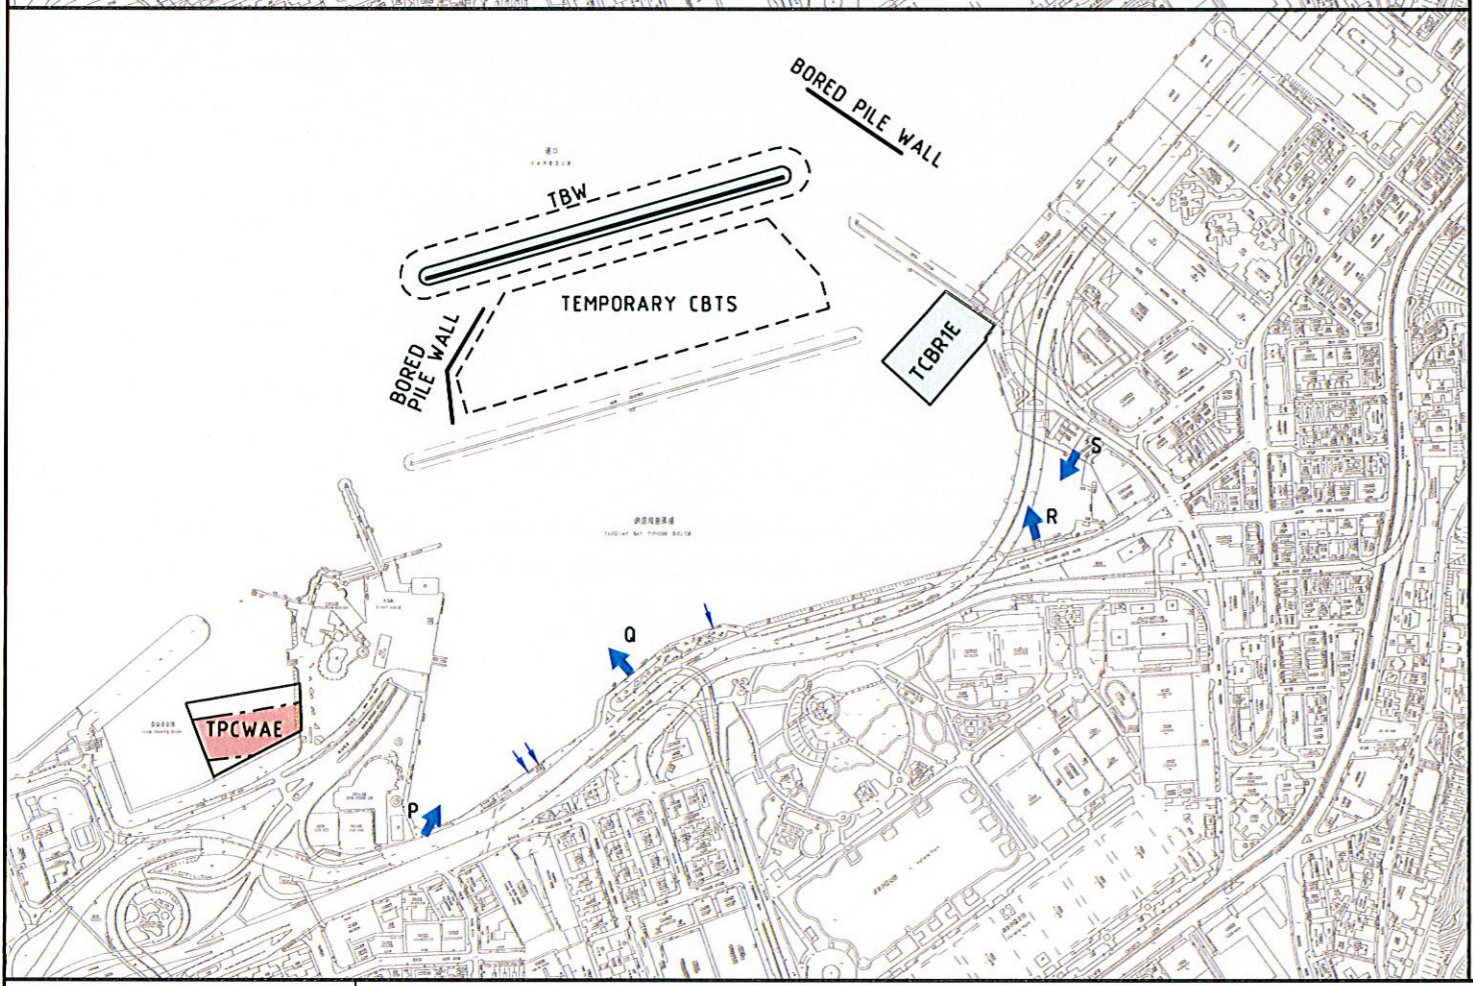

MID 2009 TO LATE 2009

- TBW CONSTRUCTION
- MOVING MOORING TO TEMP CBTS
- CWB TUNNEL CONSTRUCTION AT TPCWAE
- TCBRE RECLAMATION

LEGEND:

- EXISTING COOLING WATER INTAKE
- EXISTING STORM WATER OUTFALL
- REPROVISIONED COOLING WATER INTAKE
- REPROVISIONED STORM WATER OUTFALL
- TEMPORARY COOLING WATER INTAKE
- NEW COOLING WATER/SALT WATER CHAMBER
- NEW BOX CULVERT
- TEMPORARY DRAINAGE OUTFALL DIVERSION
- DIVERTED COOLING WATER INTAKE PIPELINES (PERMANENT)
- TEMPORARY COOLING WATER PIPELINES
- RECLAMATION IN THE PERIOD
- CWB TUNNEL CONSTRUCTION IN THE PERIOD
- CWB TUNNEL (COMPLETED)

DATE: 2007-8-20 10:54:57