


LATE 2012 TO EARLY 2013

- DIVERSION OF OUTFALL Q TO TEMPORARY OUTFALL (Q-TEMP-2ND) ON RECLAIMED WESTERN PART OF TCBR4
- TCBR4 RECLAMATION (EASTERN SECTION)
- CWB TUNNEL CONSTRUCTION AT TCBR3
- CWB TUNNEL CONSTRUCTION AT TPCWAW

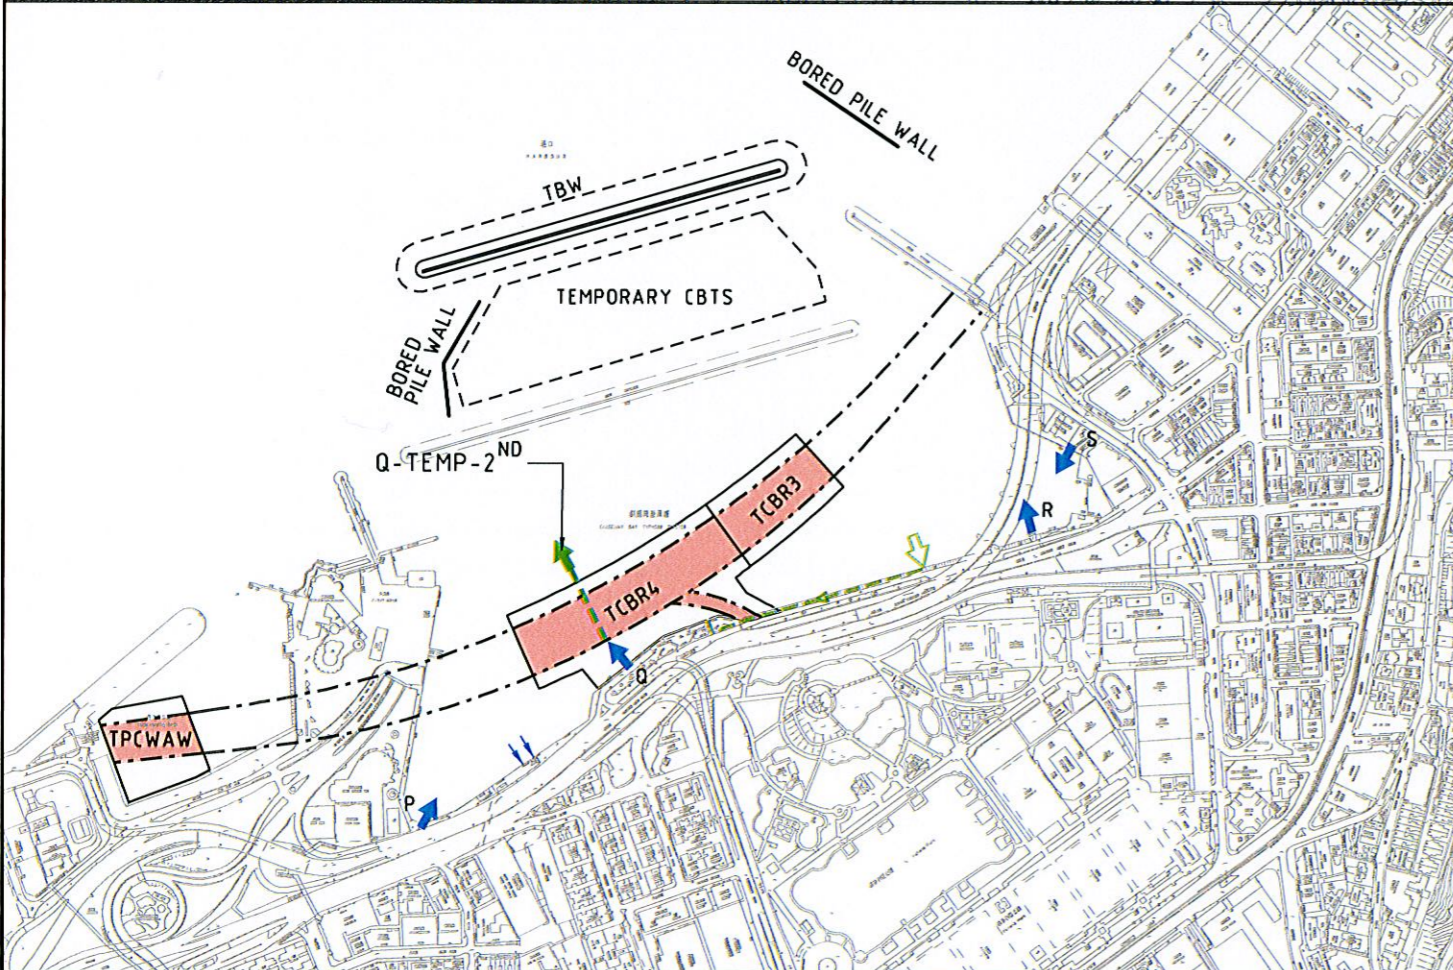

EARLY 2013 TO MID 2014

- CWB TUNNEL CONSTRUCTION AT TCBR3
- CWB TUNNEL CONSTRUCTION AT TCBR4
- CWB TUNNEL CONSTRUCTION AT TPCWAW

LEGEND:

- EXISTING COOLING WATER INTAKE
- EXISTING STORM WATER OUTFALL
- REPROVISIONED COOLING WATER INTAKE
- REPROVISIONED STORM WATER OUTFALL
- TEMPORARY COOLING WATER INTAKE
- NEW COOLING WATER/SALT WATER CHAMBER
- NEW BOX CULVERT
- TEMPORARY DRAINAGE OUTFALL DIVERSION
- DIVERTED COOLING WATER INTAKE PIPELINES (PERMANENT)
- TEMPORARY COOLING WATER PIPELINES
- RECLAMATION IN THE PERIOD
- CWB TUNNEL CONSTRUCTION IN THE PERIOD
- CWB TUNNEL (COMPLETED)