



HKCEC RECLAMATION EARLY 2009 TO EARLY 2011

- HKCEC1 RECLAMATION
- MTR TUNNEL CROSSING STRUCTURE CONSTRUCTION
- CWB TUNNEL CONSTRUCTION AT HKCEC1
- COOLING WATER INTAKE PIPELINES CONSTRUCTION
- NEW CROSS HARBOUR WATER MAINS CONSTRUCTION
- COMMISSIONING OF THE NEW COOLING WATER INTAKE SYSTEM
- COMMISSIONING OF THE NEW CROSS HARBOUR WATER MAINS

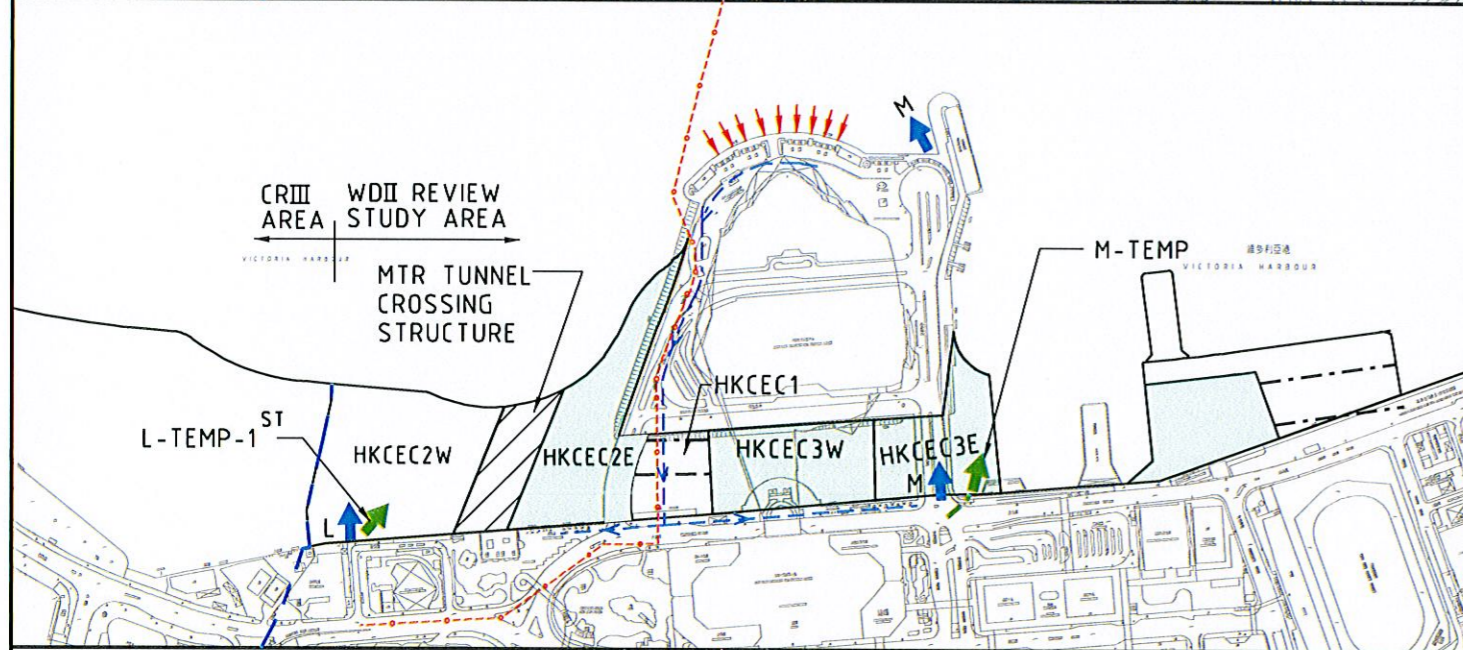

EARLY 2011 TO LATE 2011

- MTR TUNNEL CROSSING STRUCTURE CONSTRUCTION
- DIVERSION OF OUTFALL M TO TEMPORARY OUTFALL (M-TEMP) DISCHARGING TO THE EASTERN HALF OF HKCEC3E
- DIVERSION OF OUTFALL L TO TEMPORARY OUTFALL (L-TEMP-1ST) DISCHARGING TO THE EASTERN HALF OF HKCEC2W
- HKCEC3E RECLAMATION (WEST TO EAST)
- HKCEC3W RECLAMATION
- HKCEC2W RECLAMATION (WEST TO EAST)
- HKCEC2E RECLAMATION

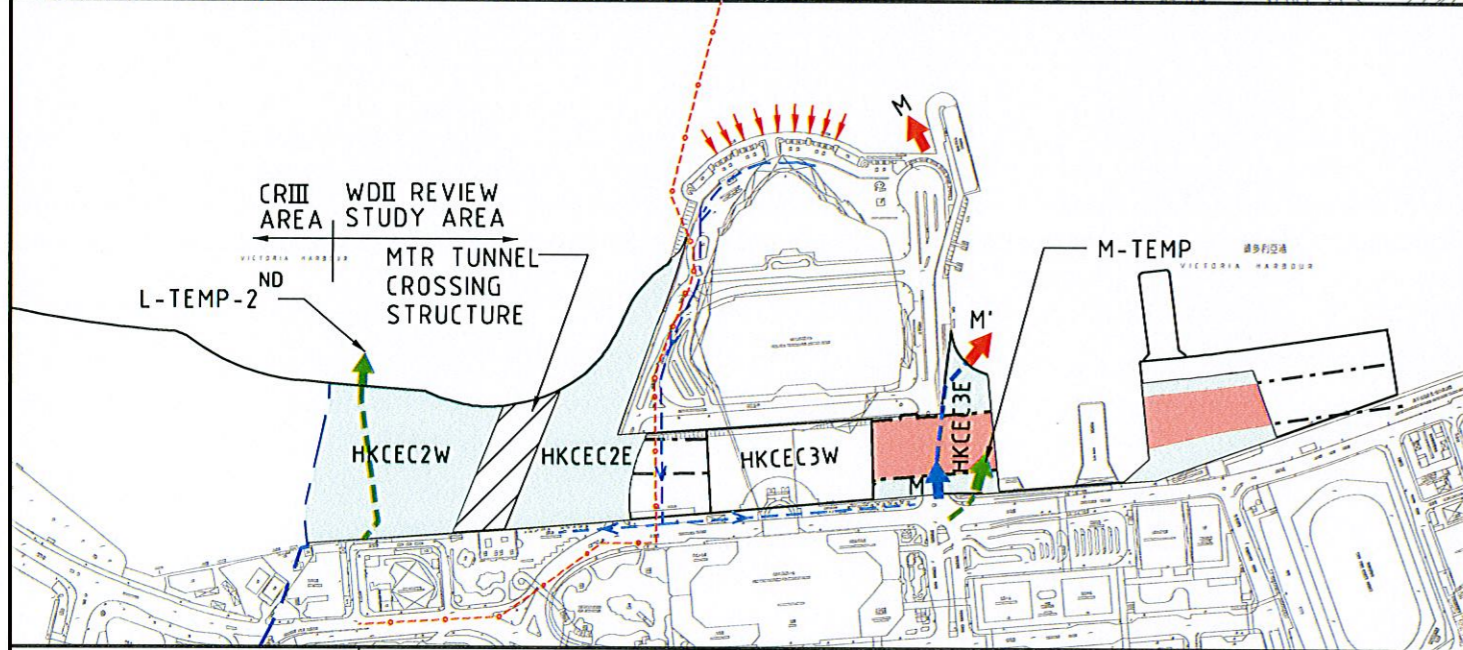

LATE 2011 TO LATE 2012

- MTR TUNNEL CROSSING STRUCTURE CONSTRUCTION
- DIVERSION OF OUTFALL L TO TEMPORARY OUTFALL (L-TEMP-2ND) ON THE RECLAIMED WESTERN PART OF HKCEC2W
- HKCEC2W RECLAMATION (EASTERN SIDE)
- HKCEC2E RECLAMATION
- HKCEC3E RECLAMATION (TO BOX CULVERT INVERT)
- CWB TUNNEL CONSTRUCTION AT HKCEC3E (AFTER COMPLETION OF HKCEC3E RECLAMATION)
- CONSTRUCTION OF PERMANENT OUTFALL M' ABOVE THE COMPLETED CWB TUNNEL

LEGEND:

- EXISTING COOLING WATER INTAKE
- EXISTING STORM WATER OUTFALL
- REPROVISIONED COOLING WATER INTAKE
- REPROVISIONED STORM WATER OUTFALL
- TEMPORARY COOLING WATER INTAKE
- NEW COOLING WATER/SALT WATER CHAMBER
- NEW BOX CULVERT
- TEMPORARY DRAINAGE OUTFALL DIVERSION
- DIVERTED COOLING WATER INTAKE PIPELINES (PERMANENT)
- TEMPORARY COOLING WATER PIPELINES
- RECLAMATION IN THE PERIOD
- CWB TUNNEL CONSTRUCTION IN THE PERIOD
- CWB TUNNEL (COMPLETED)
- MTR TUNNEL CROSSING STRUCTURE CONSTRUCTION IN THE PERIOD

DATE: 2007-8-2 19:34:24