


Kowloon

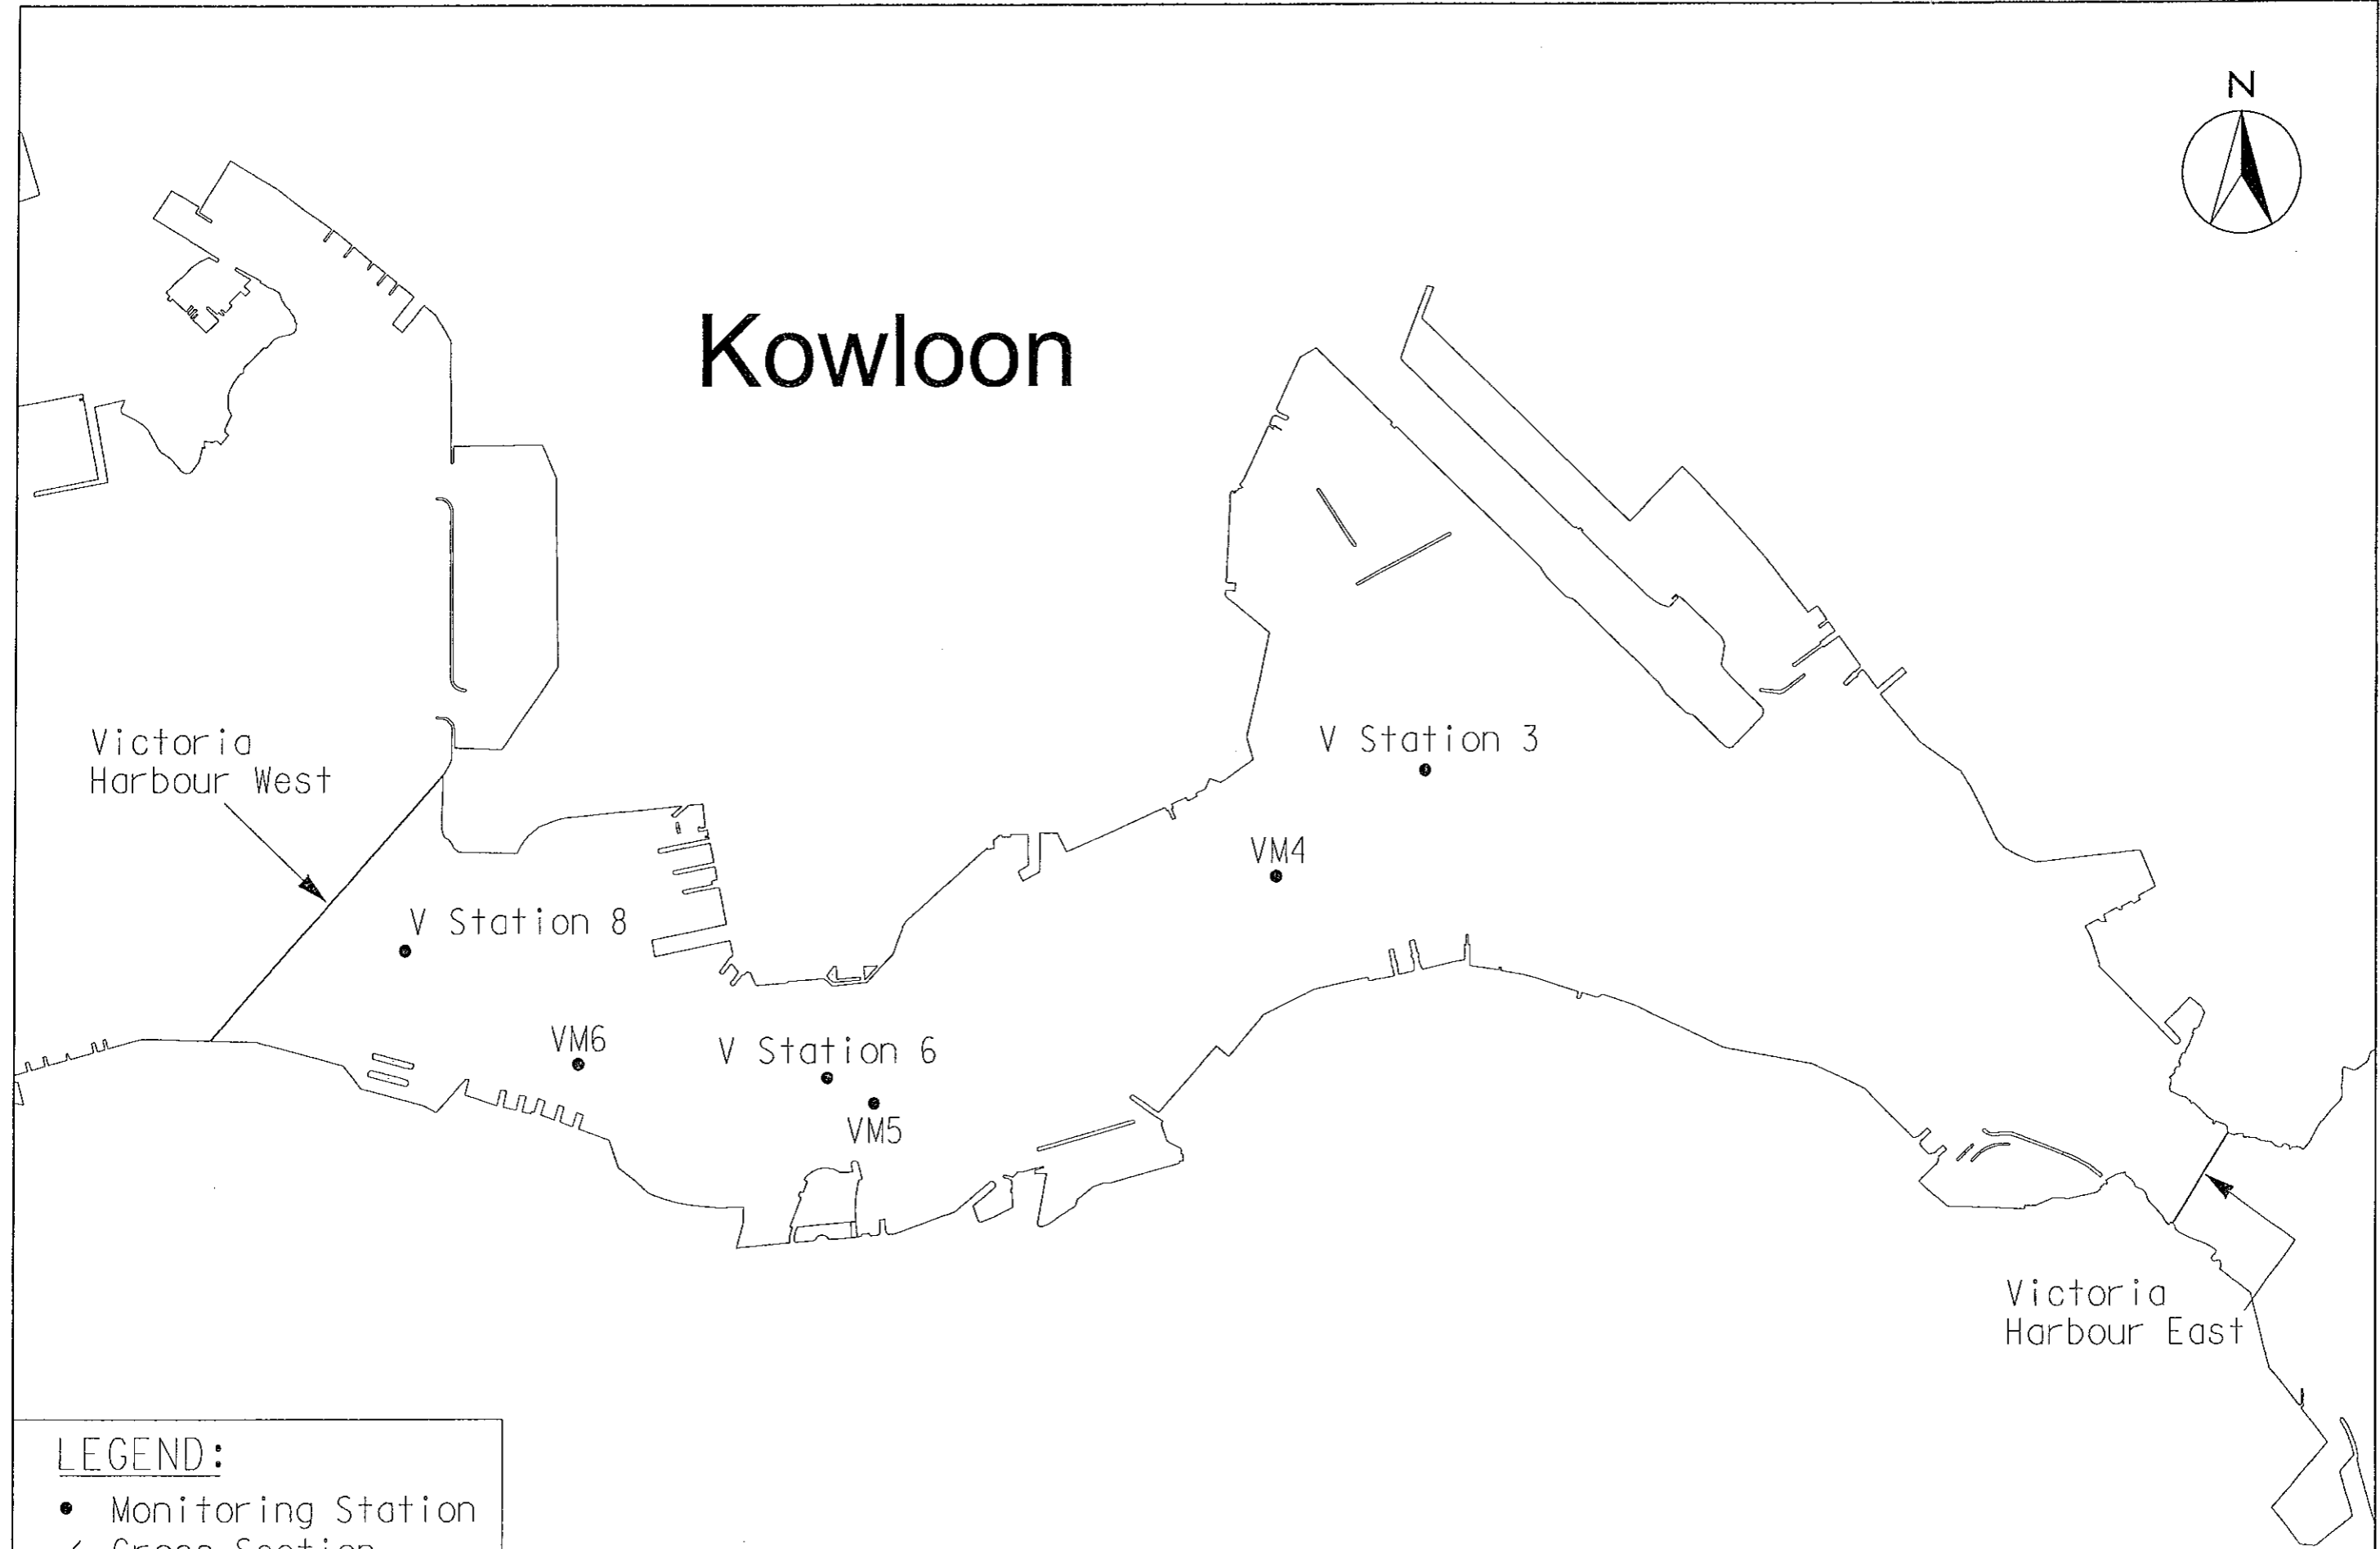

LEGEND:
• Monitoring Station
/ Cross Section

WAN CHAI DEVELOPMENT PHASE II - PLANNING AND ENGINEERING REVIEW

LOCATIONS OF MONITORING STATIONS AND CROSS SECTIONS

FIGURE 5.14a