




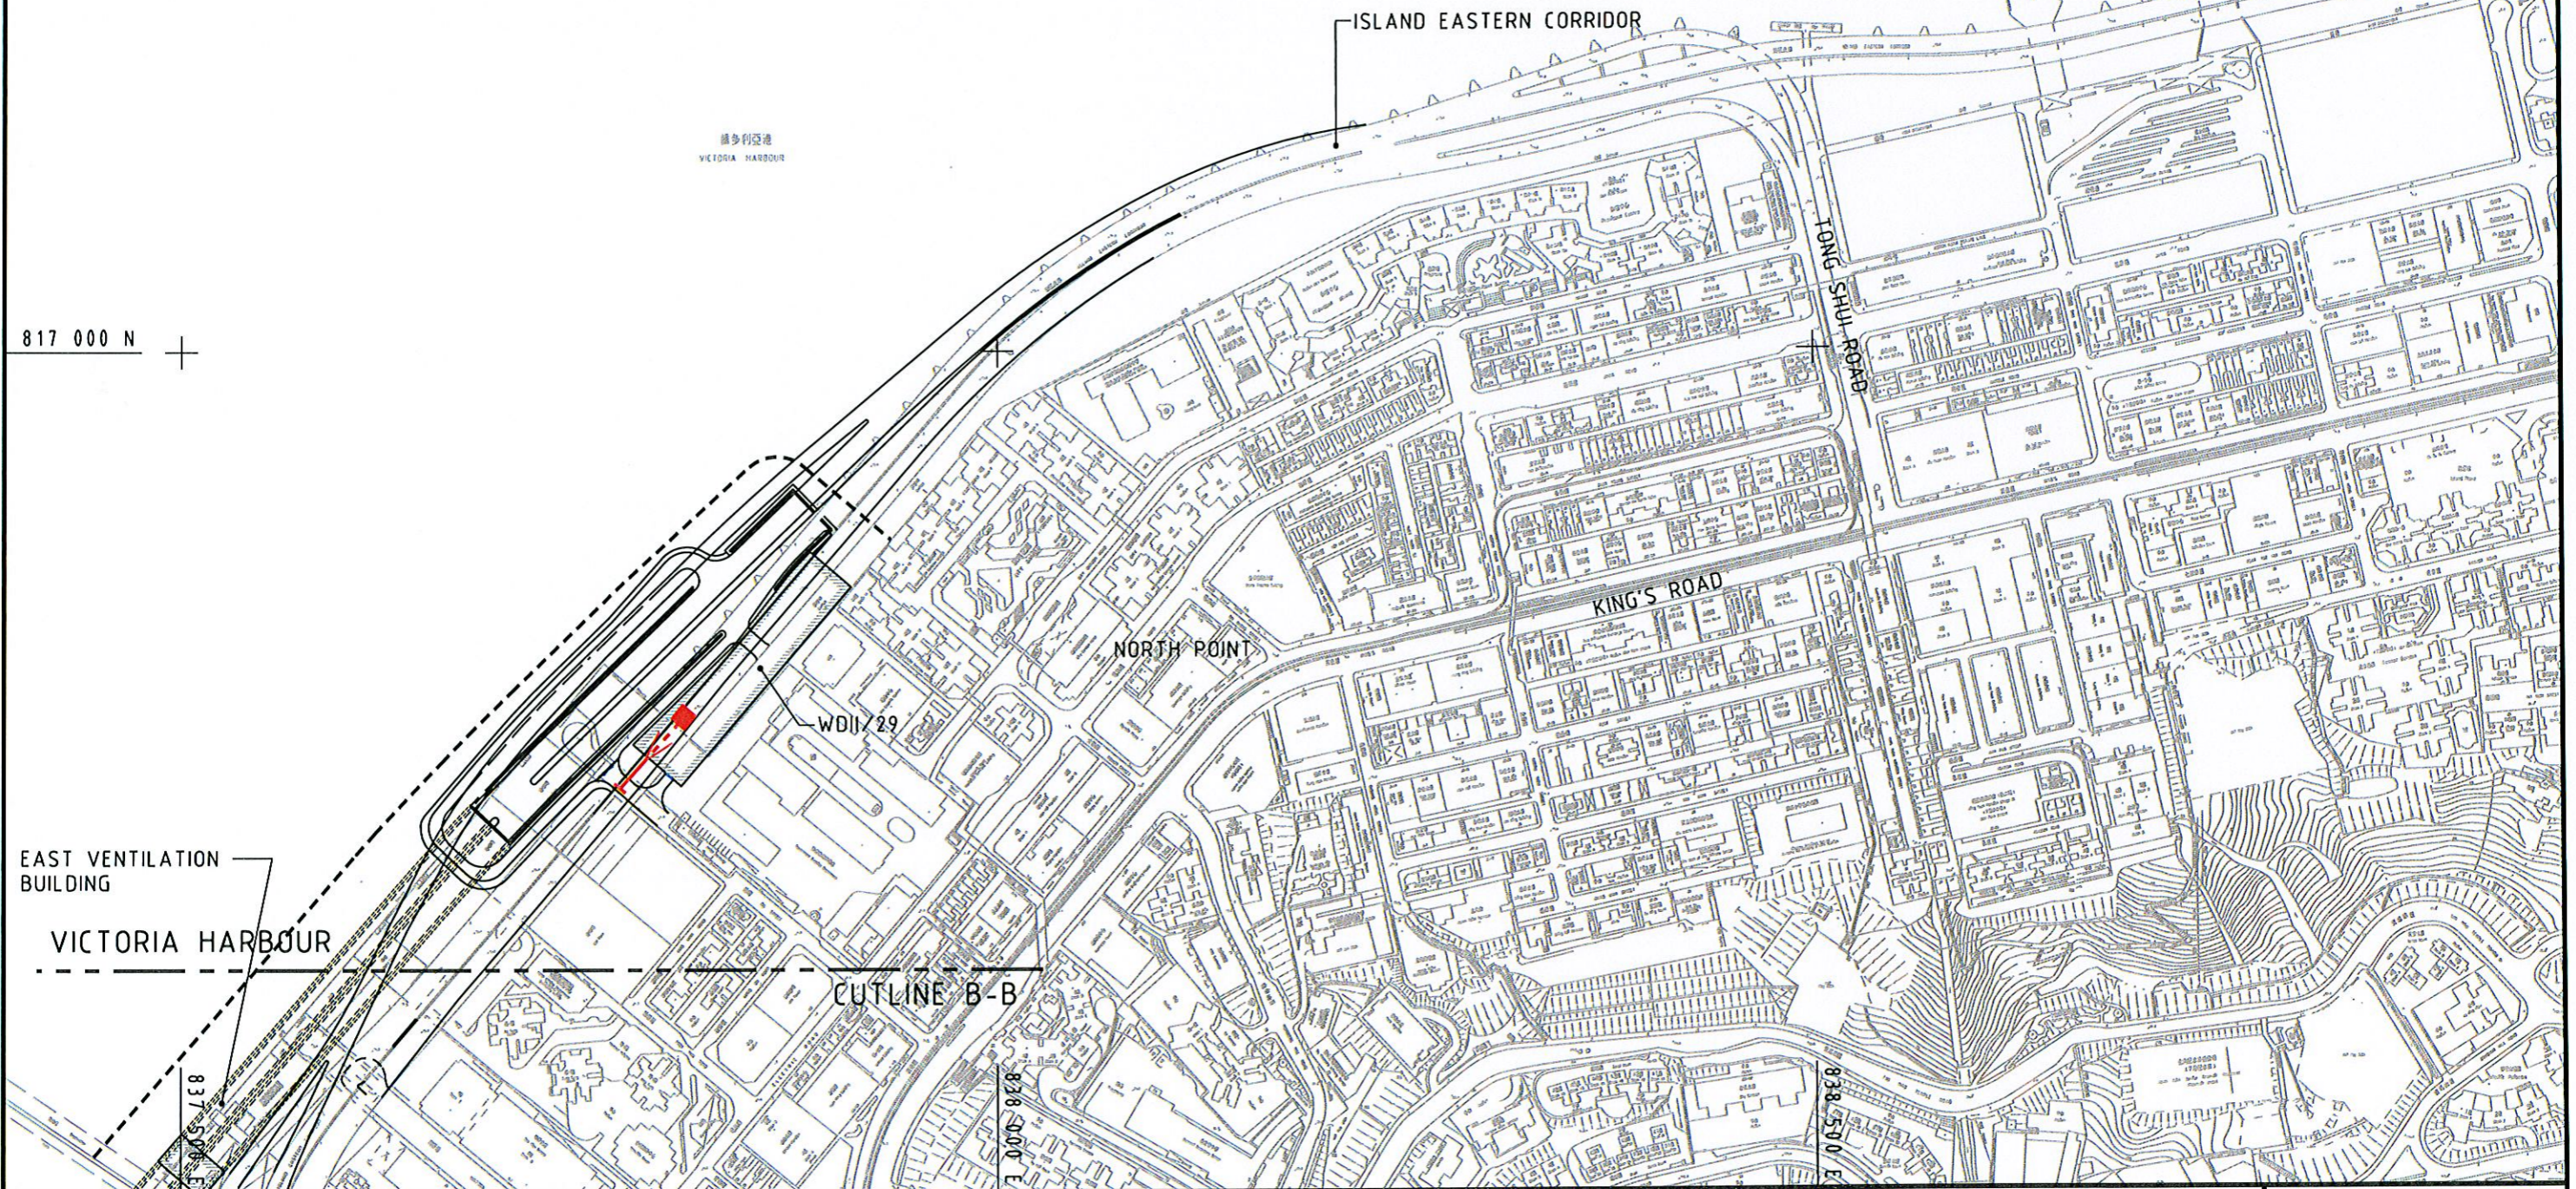


LEGEND :

-  SITE REFERENCE
-  DEEP TRUNK SEWER CONSTRUCTED UNDER DC/95/05 OF CW3
-  PROPOSED SEWERAGE NETWORK
-  CONNECTION TO EXISTING LOCAL SEWERAGE NETWORK
-  EXISTING SEWERAGE NETWORK SYSTEM (TO BE PARTLY UPGRADED BY CE 78/94)

NOTE :

INTERMEDIATE MANHOLES NOT SHOWN FOR CLARITY AND WILL BE DETERMINED IN THE DETAIL DESIGN STAGE



WAN CHAI DEVELOPMENT PHASE II - PLANNING AND ENGINEERING REVIEW

PROPOSED SEWERAGE WORKS

FIGURE 8.3

(SHEET 3 OF 3)