


Appendix 4.9a
Road-Plot of
Road Traffic Noise Model

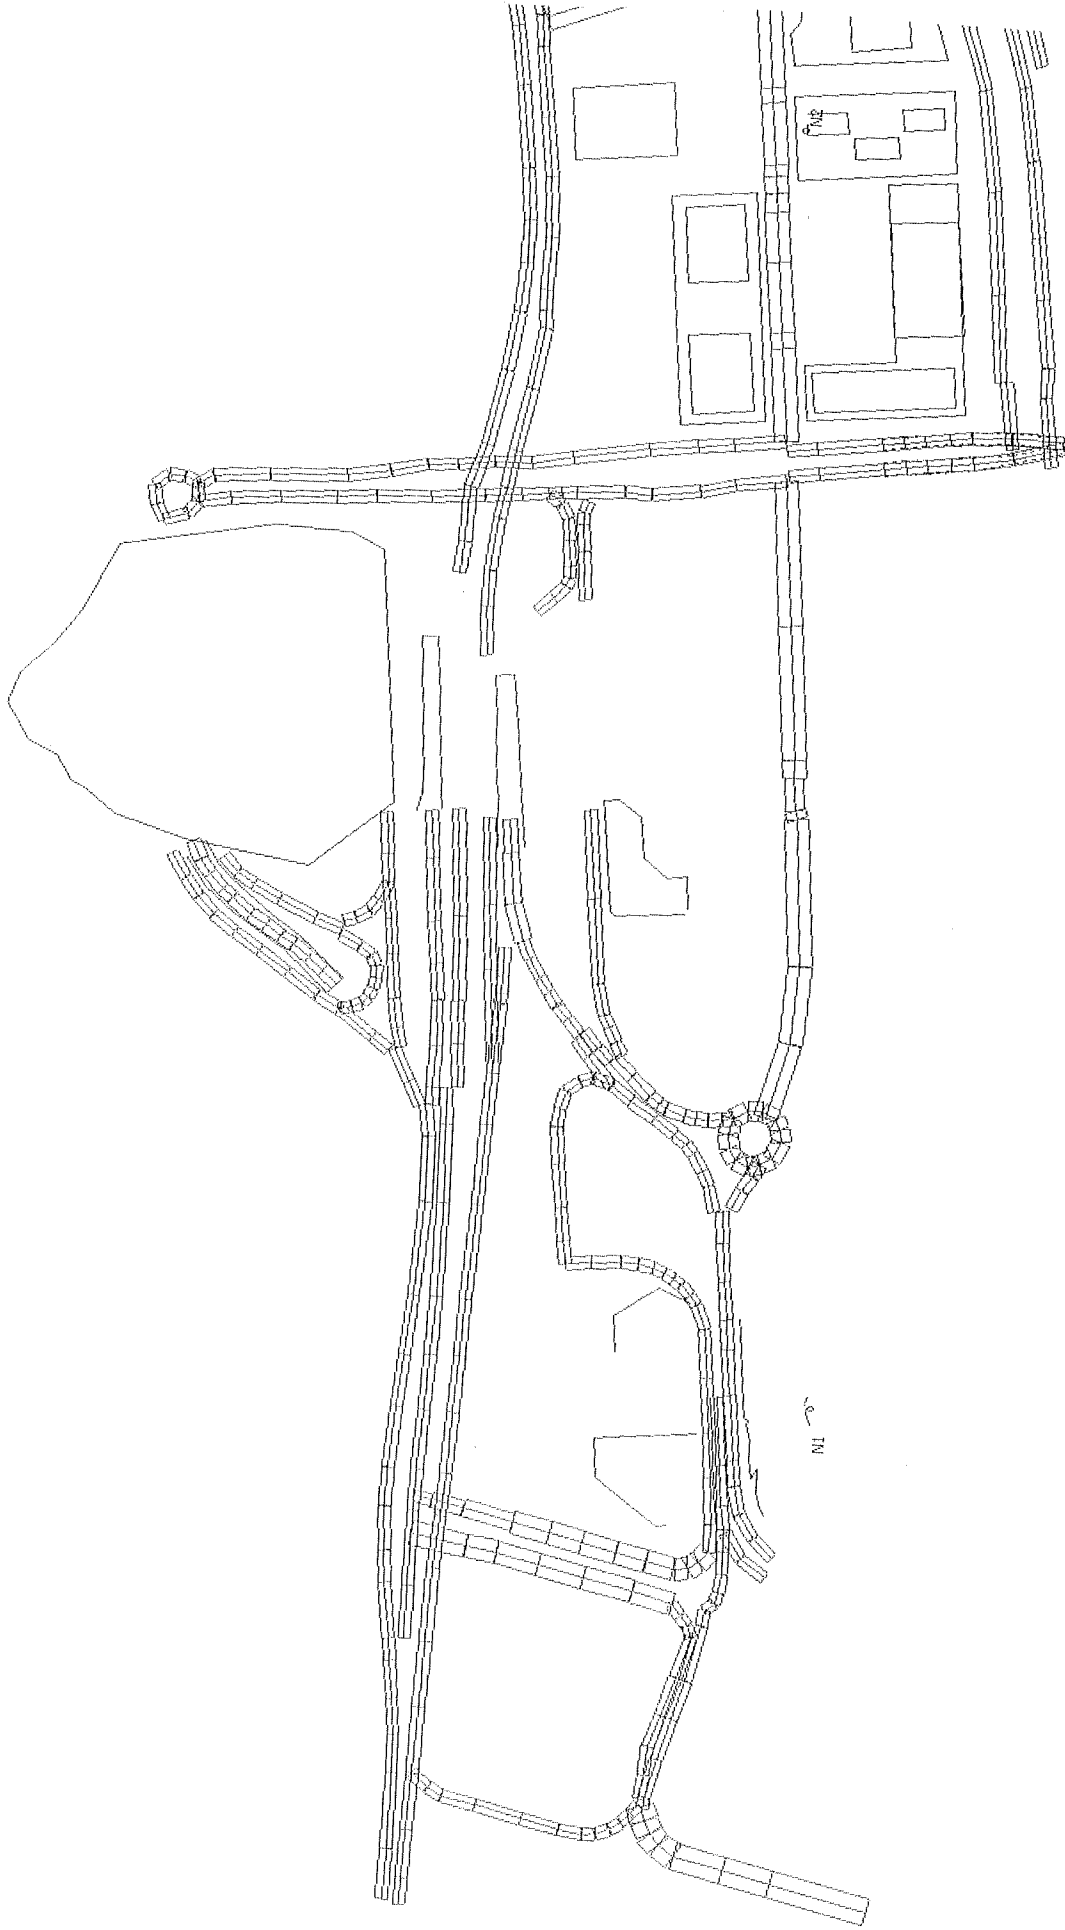

WAN CHAI DEVELOPMENT PHASE II - PLANNING AND ENGINEERING REVIEW

ROAD-PLOT OF ROAD TRAFFIC NOISE MODEL (SHEET 1 OF 4)


P:/60017193/REPORT/DRAWINGS/DRAFT EIA-0709/Noise/FIGURE 4.15.DGN

SCALE N.T.S. (A3)

MAUNSELL

ENGINEERING CONSULTANTS

APPENDIX 4.9a

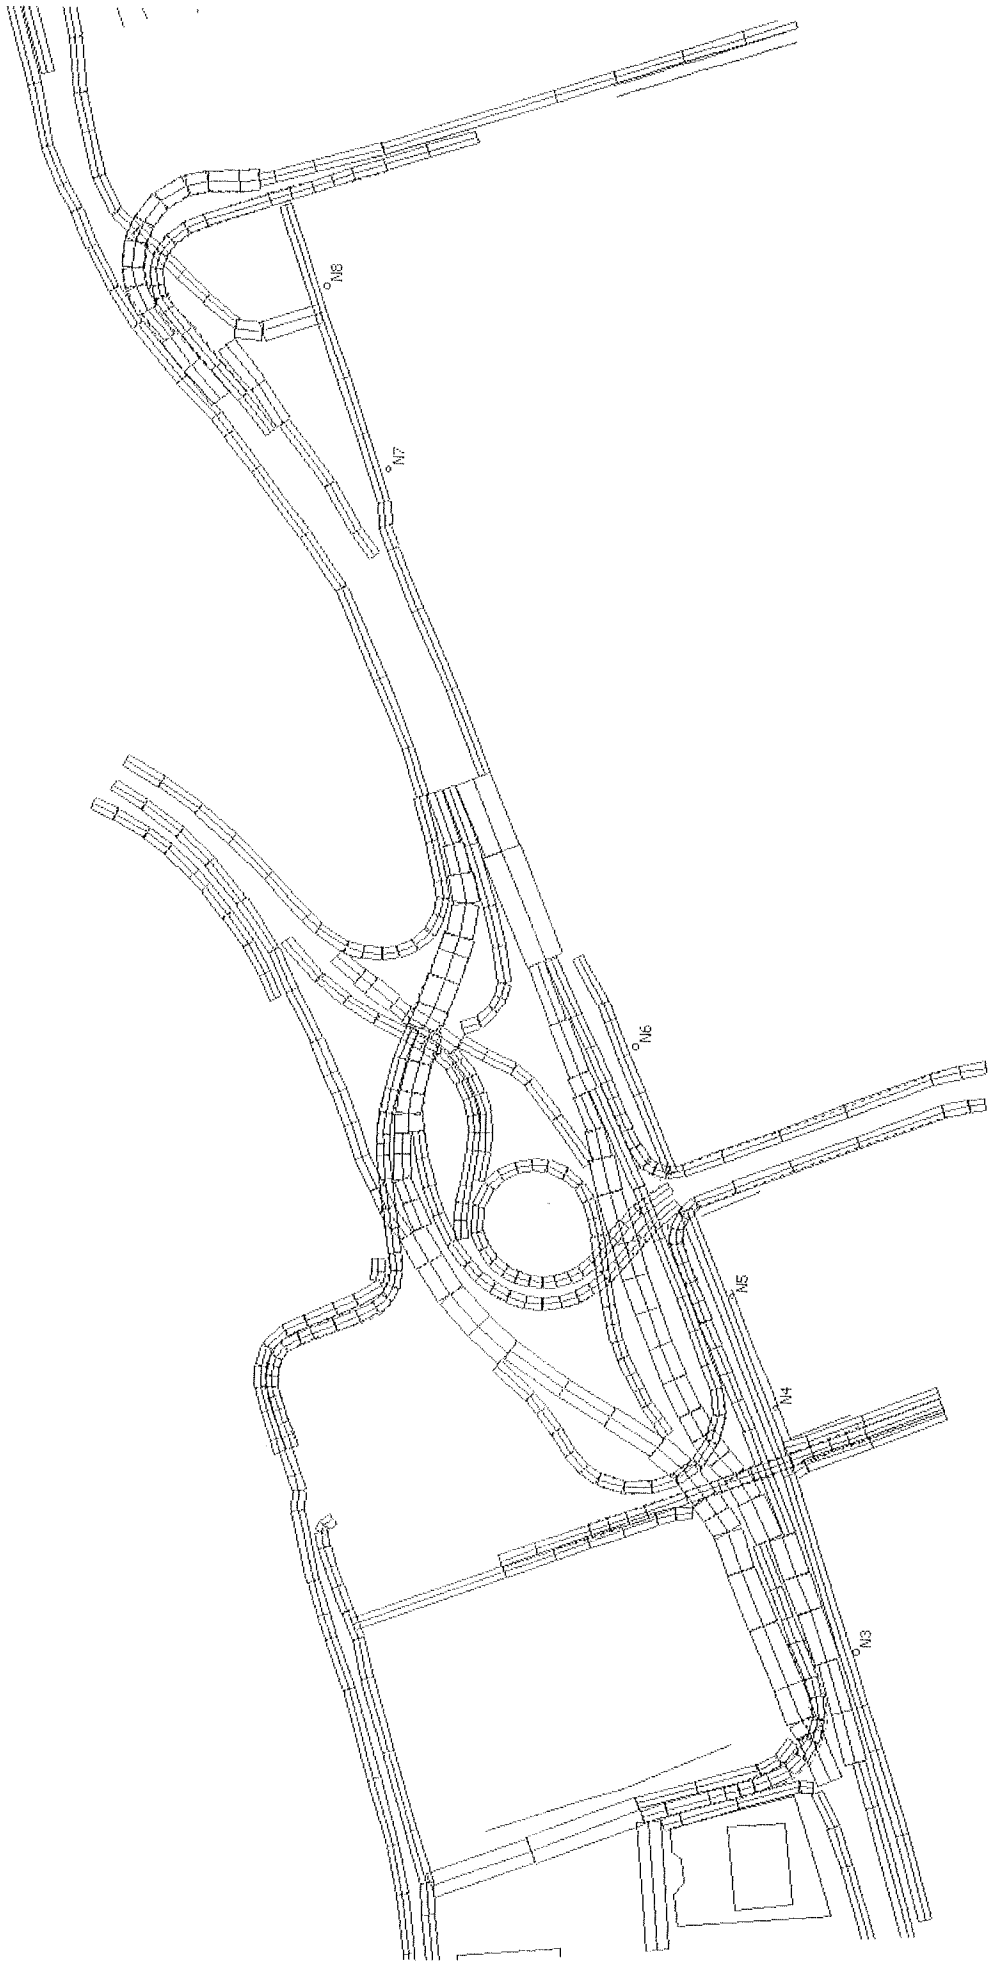

MAUNSELL

WAN CHAI DEVELOPMENT PHASE II - PLANNING AND ENGINEERING REVIEW

ROAD-PLOT OF ROAD TRAFFIC NOISE MODEL (SHEET 2 OF 4)

APPENDIX 4.9a



MAUNSELL

WAN CHAI DEVELOPMENT PHASE II - PLANNING AND ENGINEERING REVIEW

ROAD-PLOT OF ROAD TRAFFIC NOISE MODEL (SHEET 3 OF 4)

APPENDIX 4.9a

