


CM1	Topsoil, where identified, should be stripped and stored for re-use in the construction of the soft landscape works, where practical
CM2	Existing trees to be retained on site should be carefully protected during construction
CM3	Trees unavoidably affected by the works should be transplanted where practical
CM4	Compensatory tree planting should be provided to compensate for felled trees
CM5	Control of night-time lighting
CM6	Erection of decorative screen hoarding compatible with the surrounding settingh
OM1	Aesthetic design of the façade of PTW and associated structures to harmonize with the surrounding settings.
OM2	Shrub and Climbing Plants to soften proposed structures / Roof Greening
OM3	Buffer Tree and Shrub Planting to screen proposed associated structures
OM4	Reintated of distured area


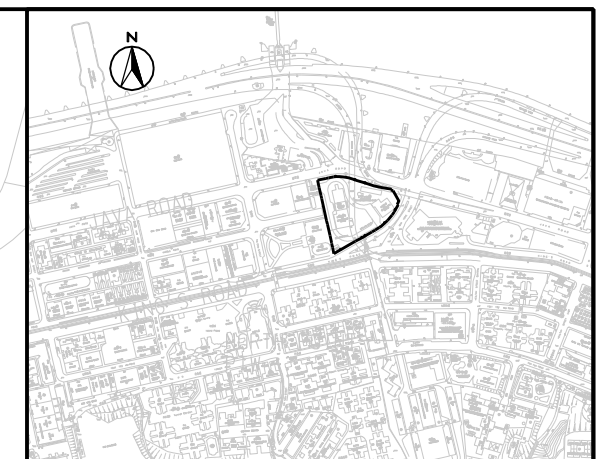


- ### Legend
- Existing tree to be retained  
**CM2**  
(Indicative only exact no. & locations to be detailed within the Tree Felling Application)
  - Existing tree to be felled or transplanted **CM3, CM4**  
(Indicative only exact no. & locations to be detailed within the Tree Felling Application)
  - Proposed Tree Planting  
(Indicative only)  
**CM1, OM3, OM4**
  - Proposed Shrub Planting  
**CM1, OM2**
  - Proposed Grass/ Lawn  
**CM1**
  - Proposed Aesthetic Design and/or Greening for Structures  
**OM1, OM2**
  - PTW Site Boundary

NOTE: This drawing does not indicate precise no. and locations of retained trees and compensatory trees. The precise no. of trees to be retained, transplanted and felled shall be determined and agreed separately with government during the Tree Felling Application process under ETWB TC3/2006. The required No. & locations of compensatory trees shall be determined and agreed separately with government during the Tree Felling Application process under ETWB TC3/2006.



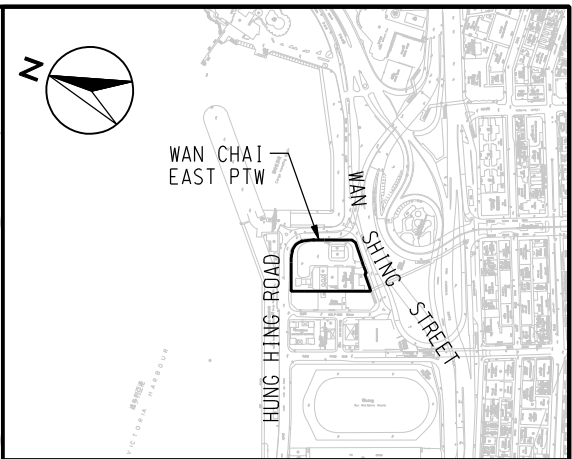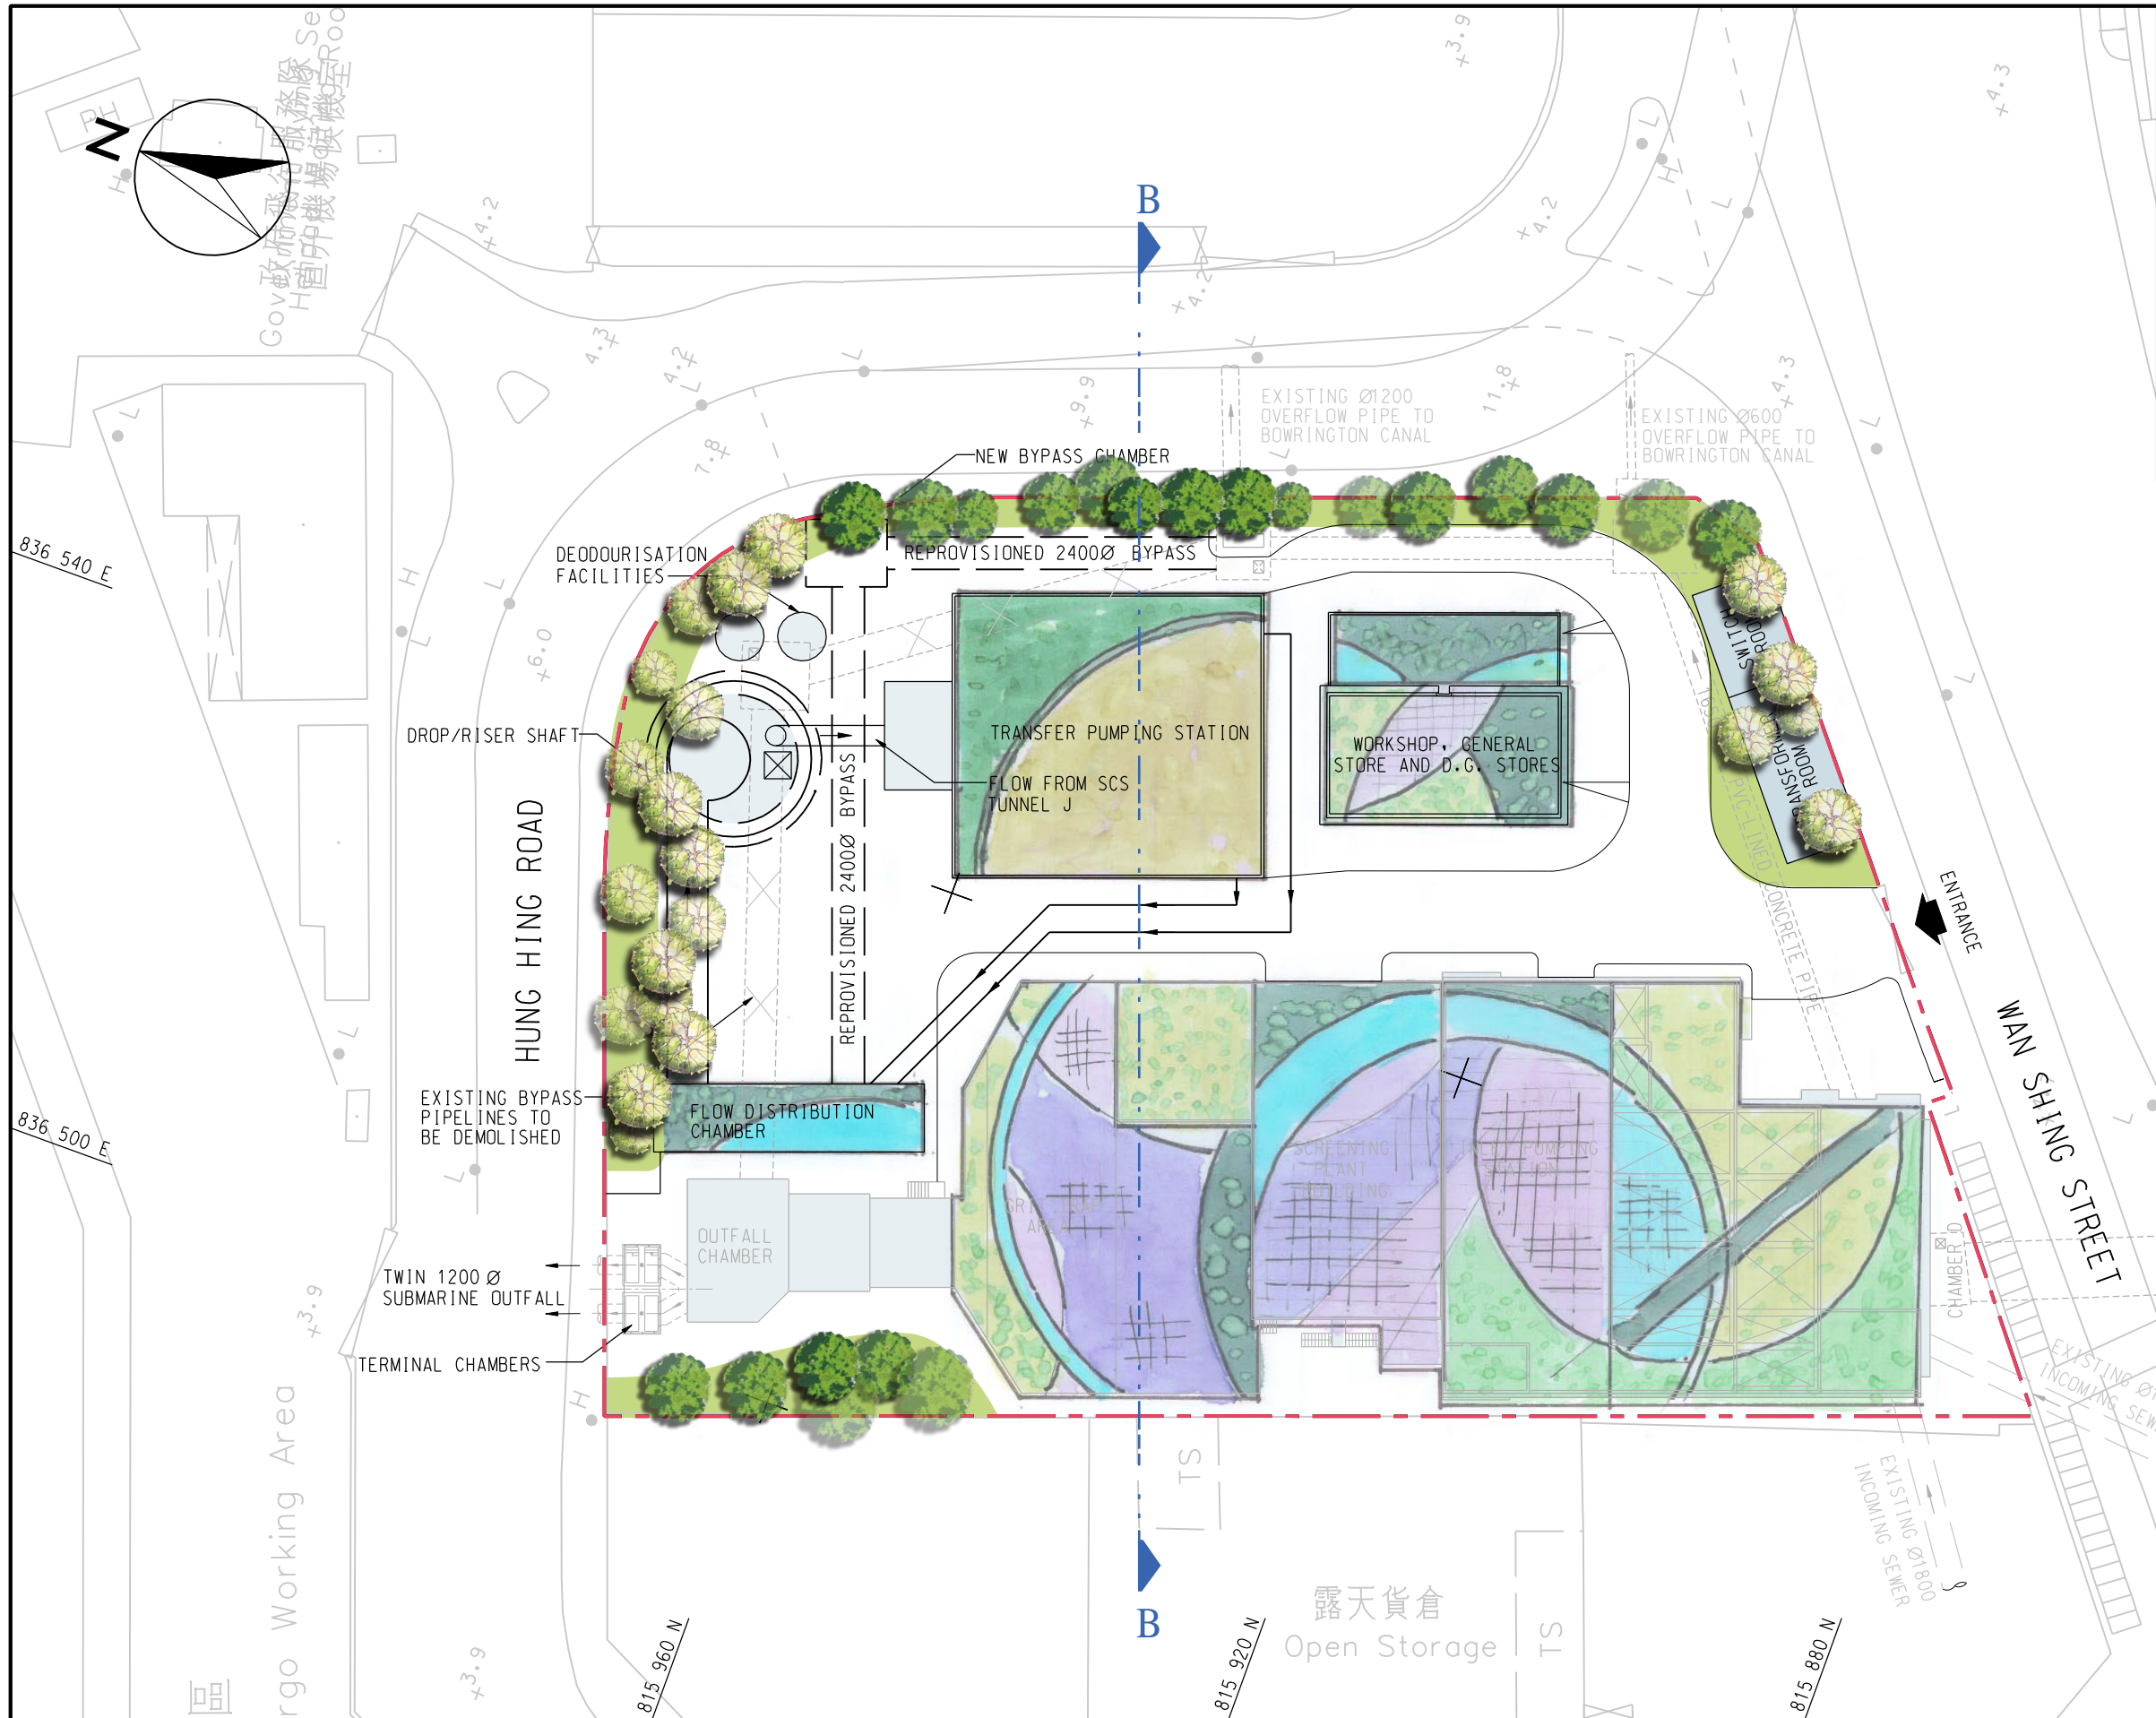


The proposed colours, patterns and finishes on structures is only for indication; all design application should be subjected to details design stage with acknowledgement of DSD - Guidelines on Aesthetic Design of Pumping Station Buildings; October 2006.

SCALE	A3 1:500	DATE	JUL 07
CHECK	TKS	DRAWN	TKS
JOB No.	60017198	DRAWING No.	Fig 13.4.2
		REV	-



LOCATION PLAN  
SCALE 1:10000

### Legend

-  Existing tree to be retained  
**CM2**  
(Indicative only exact no. & locations to be detailed within the Tree Felling Application)
-  Existing tree to be felled or transplanted  
**CM3, CM4**  
(Indicative only exact no. & locations to be detailed within the Tree Felling Application)
-  Proposed Shrub Planting  
**CM1, OM2**
-  Proposed Aesthetic Design and/or Greening for Structures  
**OM1, OM2**
-  PTW Site Boundary



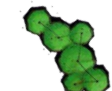





NOTE: This drawing does not indicate precise no. and locations of retained trees and compensatory trees. The precise no. of trees to be retained, transplanted and felled shall be determined and agreed separately with government during the Tree Felling Application process under ETWB TC3/2006. The required No. & locations of compensatory trees shall be determined and agreed separately with government during the Tree Felling Application process under ETWB TC3/2006.

The proposed colours, patterns and finishes on structures is only for indication; all design application should be subjected to details design stage with acknowledgement of DSD - Guidelines on Aesthetic Design of Pumping Station Buildings; October 2006.

SCALE	A3 1:500	DATE	JUL 06
CHECK	TKS	DRAWN	TKS
JOB No.	60017198	DRAWING No.	Fig 13.4.3
		REV	-

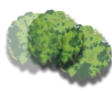



### Legend

-  Existing tree to be retained **CM2**  
(Indicative only exact no. & locations to be detailed within the Tree Felling Application)
-  Existing tree to be felled or transplanted **CM3, CM4**  
(Indicative only exact no. & locations to be detailed within the Tree Felling Application)
-  Proposed Tree Planting (Indicative only) **CM1, OM3, OM4**
-  Proposed Shrub Planting **CM1, OM2**
-  Proposed Grass/ Lawn **CM1**
-  Proposed Aesthetic Design and/or Greening for Structures **OM1, OM2**
-  Proposed Landscaping Area **OM2**
-  PTW Site Boundary

**NOTE:** This drawing does not indicate precise no. and locations of retained trees and compensatory trees. The precise no. of trees to be retained, transplanted and felled shall be determined and agreed separately with government during the Tree Felling Application process under ETWB TC3/2006. The required No. & locations of compensatory trees shall be determined and agreed separately with government during the Tree Felling Application process under ETWB TC3/2006.






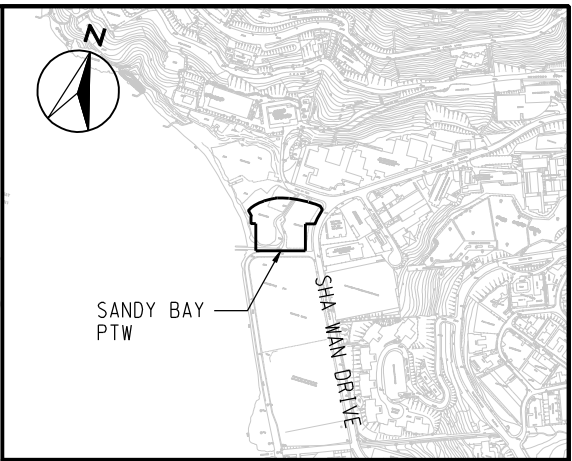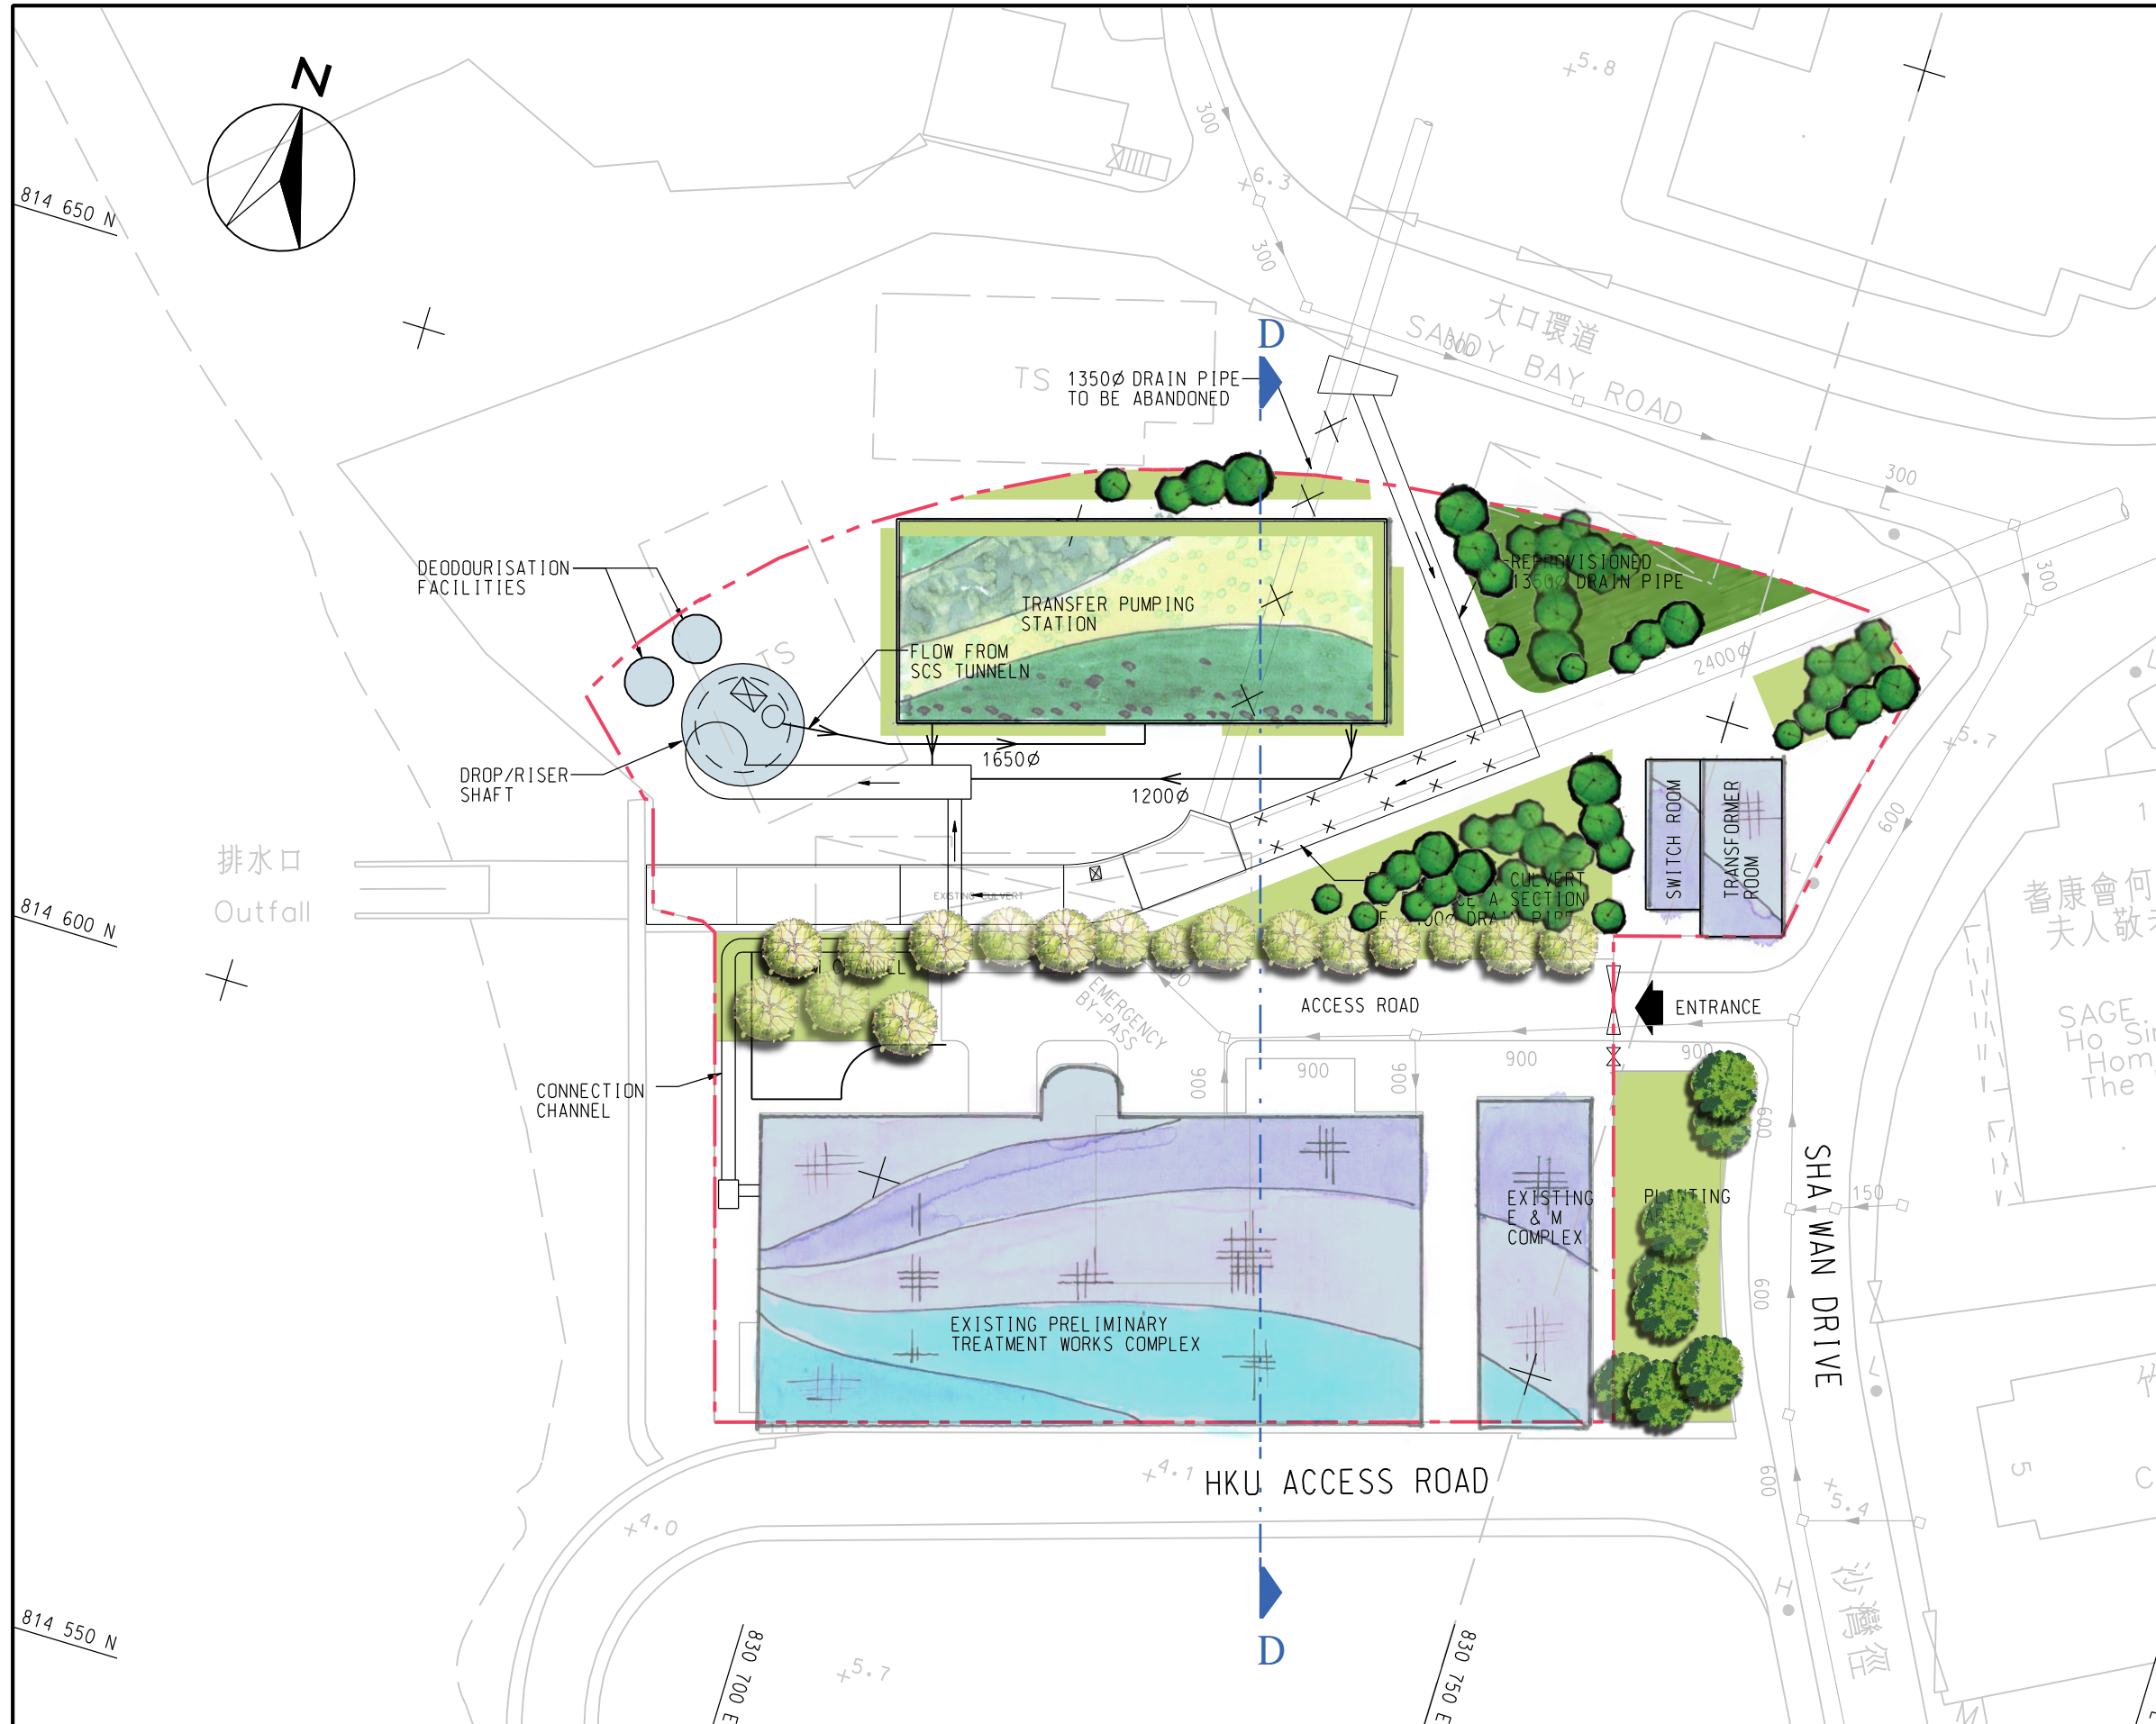

The proposed colours, patterns and finishes on structures is only for indication; all design application should be subjected to details design stage with acknowledgement of DSD - Guidelines on Aesthetic Design of Pumping Station Buildings; October 2006.

SCALE	A3 1:300	DATE	JAN 07
CHECK	TKS	DRAWN	TKS
JOB No.	60017198	DRAWING No.	Fig 13.4.4
		REV	-

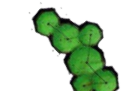

LOCATION PLAN  
SCALE 1: 10000


Legend

-  Existing tree to be retained  
**CM2**  
(Indicative only exact no. & locations to be detailed within the Tree Felling Application)
-  Existing tree to be felled or transplanted **CM3, CM4**  
(Indicative only exact no. & locations to be detailed within the Tree Felling Application)
-  Proposed Tree Planting  
(Indicative only)  
**CM1, OM3, OM4**
-  Proposed Shrub Planting  
**CM1, OM2**
-  Proposed Grass/ Lawn  
**CM1**
-  Proposed Aesthetic Design and/or Greening for Structures **OM1, OM2**
-  PTW Site Boundary

NOTE: This drawing does not indicate precise no. and locations of retained trees and compensatory trees. The precise no. of trees to be retained, transplanted and felled shall be determined and agreed separately with government during the Tree Felling Application process under ETWB TC3/2006. The required No. & locations of compensatory trees shall be determined and agreed separately with government during the Tree Felling Application process under ETWB TC3/2006.

The proposed colours, patterns and finishes on structures is only for indication; all design application should be subjected to details design stage with acknowledgement of DSD - Guidelines on Aesthetic Design of Pumping Station Buildings; October 2006.

SCALE	A3 1:500	DATE	JUL 06
CHECK	TKS	DRAWN	TKS
JOB No.	60017198	DRAWING No.	Fig 13.4.5
		REV	-

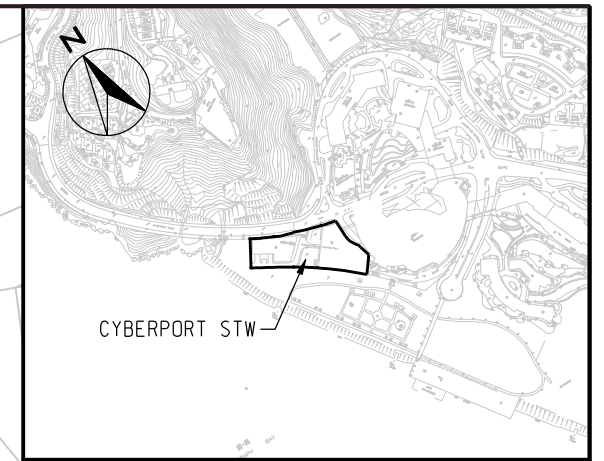

LOCATION PLAN  
SCALE 1: 10000

### Legend


- Existing tree to be retained **CM2**  
(Indicative only exact no. & locations to be detailed within the Tree Felling Application)
- Existing tree to be felled or transplanted **CM3, CM4**  
(Indicative only exact no. & locations to be detailed within the Tree Felling Application)
- Proposed Tree Planting (Indicative only) **CM1, OM3, OM4**
- Proposed Shrub Planting **CM1, OM2**
- Proposed Grass/ Lawn **CM1**
- Disturbed Area to be reintated **OM4**
- Proposed Aesthetic Design and/or Greening for Structures **OM1, OM2**
- PTW Site Boundary

NOTE: This drawing does not indicate precise no. and locations of retained trees and compensatory trees, The precise no. of trees to be retained, transplanted and felled shall be determined and agreed separately with government during the Tree Felling Application process under ETWB TC3/2006.  
The required No. & locations of compensatory trees shall be determined and agreed separately with government during the Tree Felling Application process under ETWB TC3/2006.








SCALE	A3 1:500	DATE	JUL . 07
CHECK	TKS	DRAWN	TKS
JOB No.	60017198	DRAWING No.	Fig 13.4.6
		REV	-

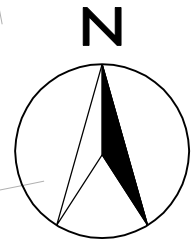

SCALE	A3 1:200	DATE	JUL 06
CHECK	TKS	DRAWN	TKS
JOB No.	60017198	DRAWING No.	Fig 13.4.7
		REV	-



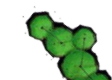


**Legend**

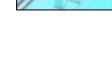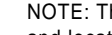-  Existing tree to be retained  
**CM2**  
(Indicative only exact no. & locations to be detailed within the Tree Felling Application)
-  Existing tree to be felled or transplanted  
**CM3, CM4**  
(Indicative only exact no. & locations to be detailed within the Tree Felling Application)
-  Proposed Tree Planting  
(Indicative only)  
**CM1, OM3, OM4**
-  Proposed Shrub Planting  
**CM1, OM2**
-  Proposed Grass/ Lawn  
**CM1**
-  Proposed Aesthetic Design and/or Greening for Structures  
**OM1, OM2**
-  PTW Site Boundary

**NOTE:** This drawing does not indicate precise no. and locations of retained trees and compensatory trees, The precise no. of trees to be retained, transplanted and felled shall be determined and agreed separately with government during the Tree Felling Application process under ETWB TC3/2006.  
 The required No. & locations of compensatory trees shall be determined and agreed separately with government during the Tree Felling Application process under ETWB TC3/2006.



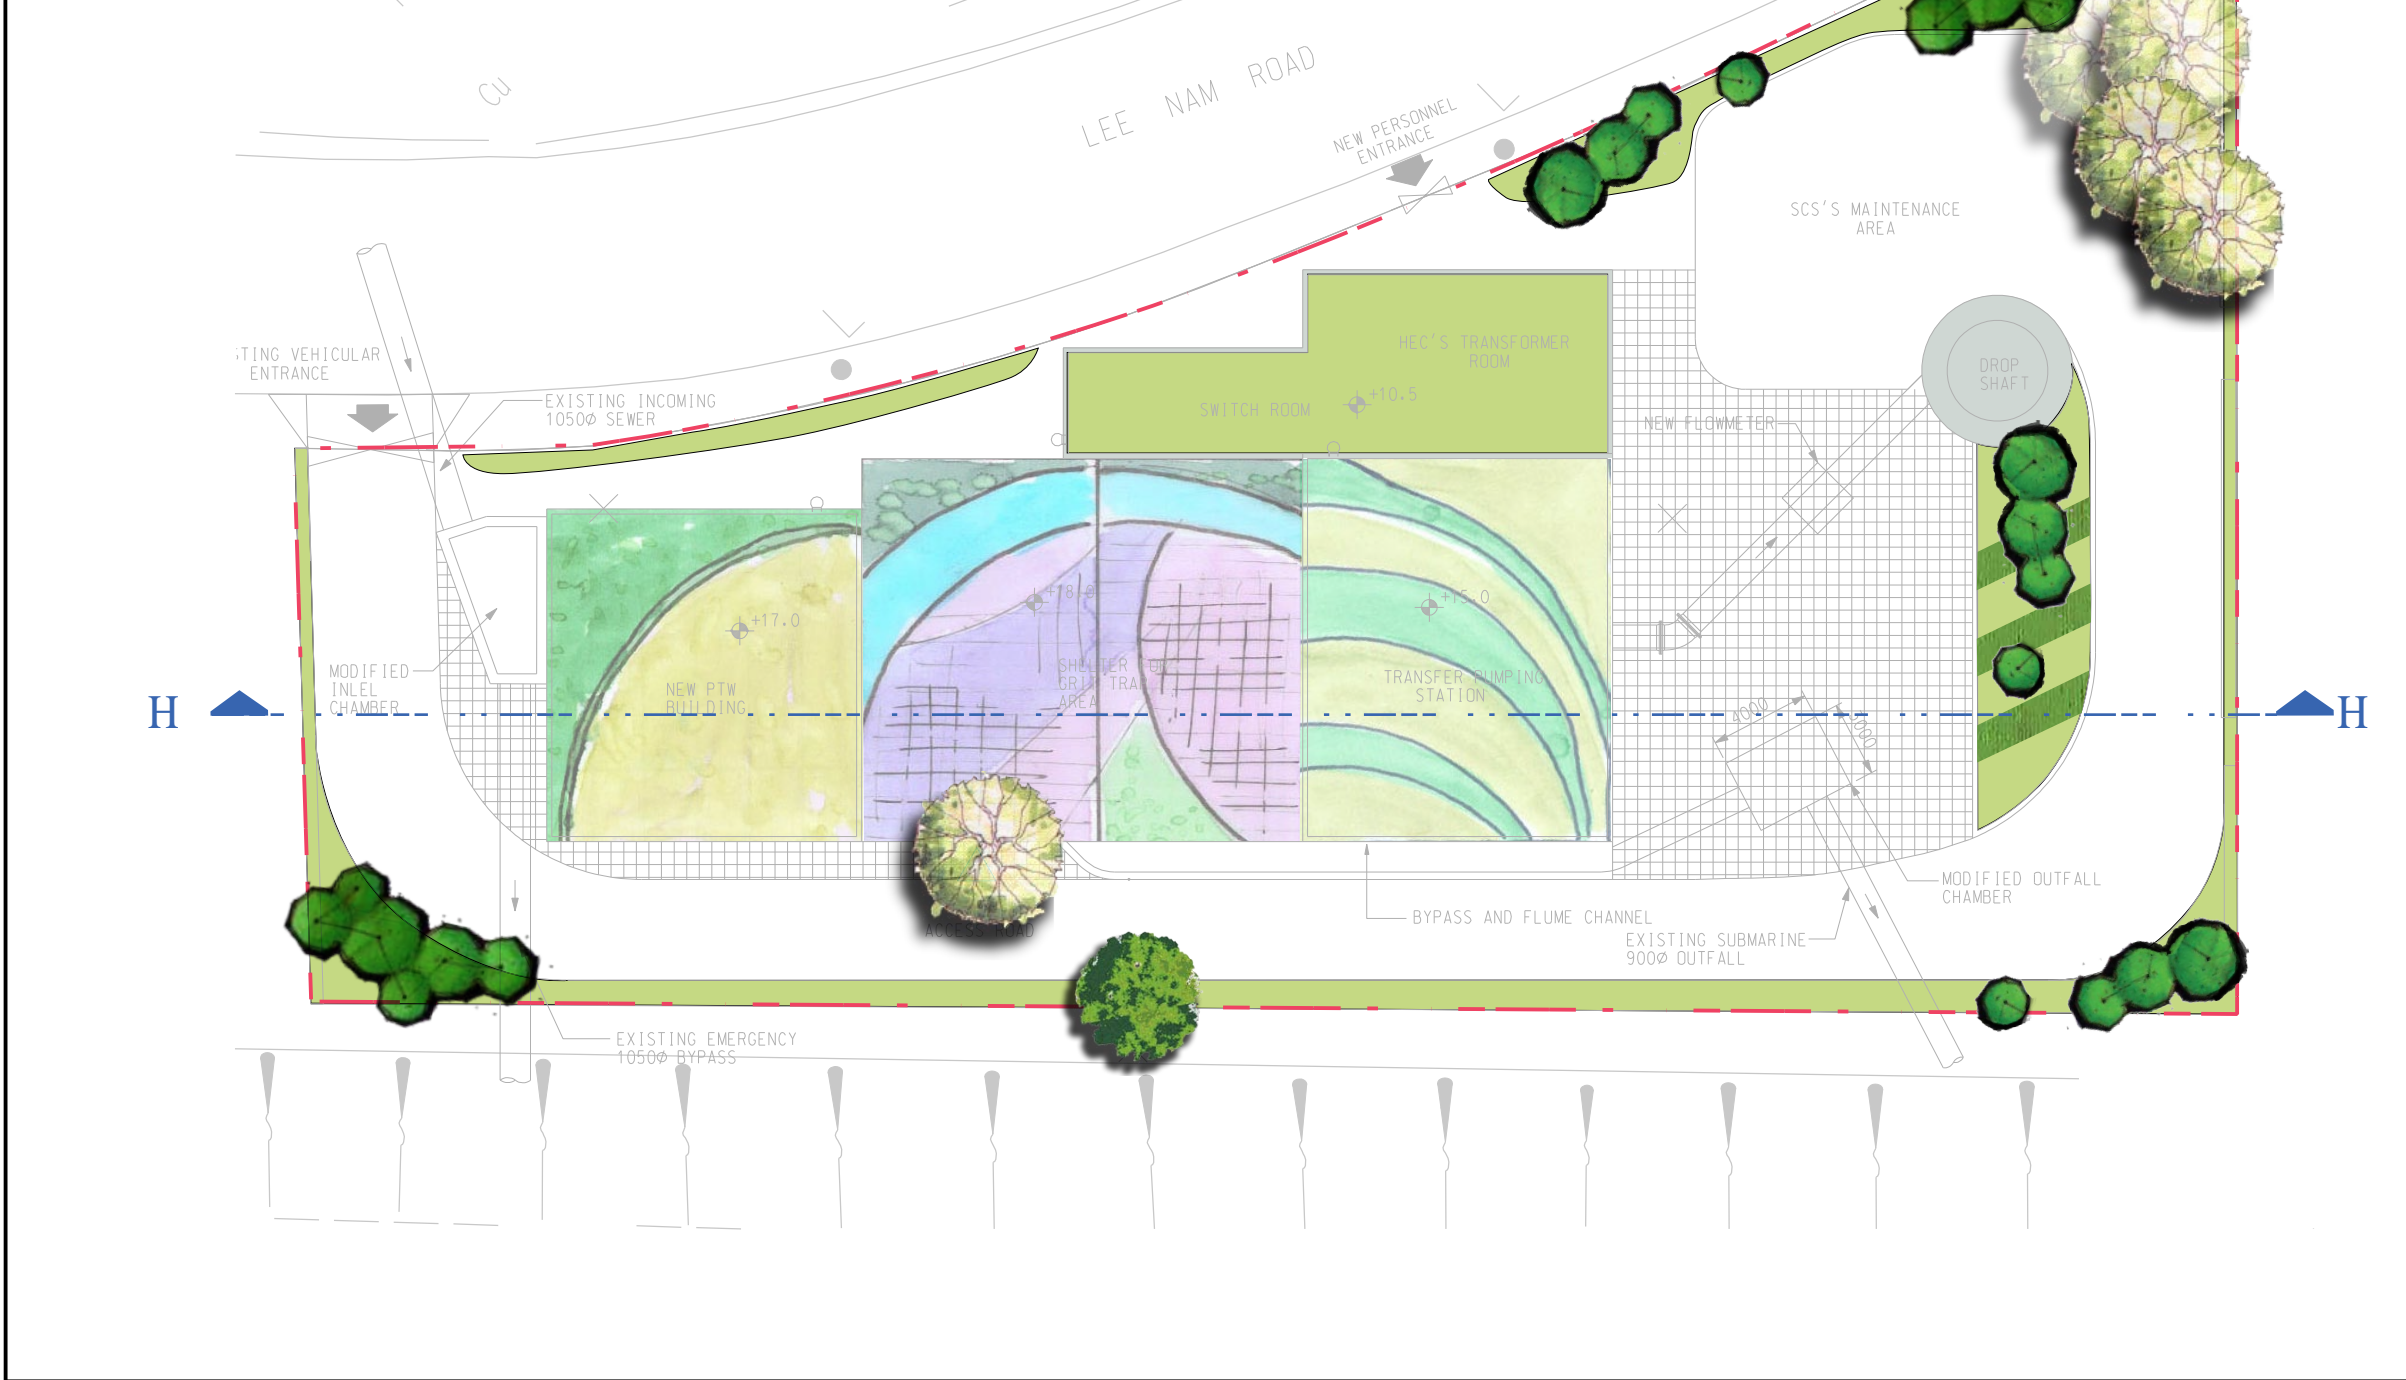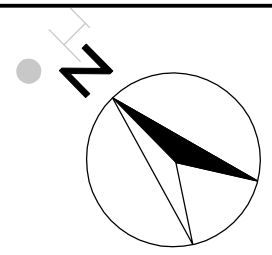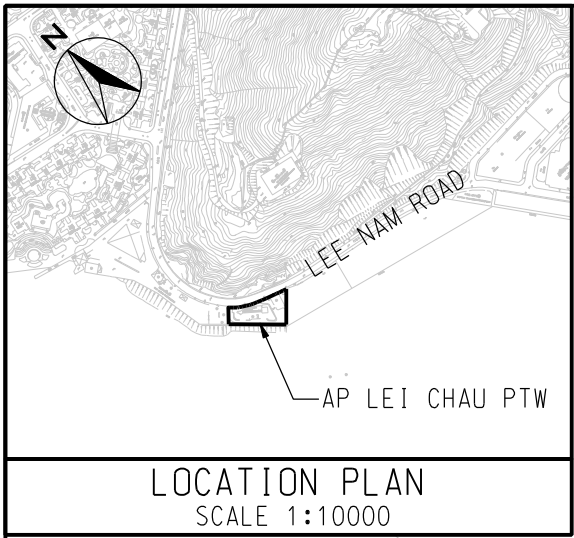


### Legend

- Existing tree to be retained **CM2**  
(Indicative only exact no. & locations to be detailed within the Tree Felling Application)
- Existing tree to be felled or transplanted **CM3, CM4**  
(Indicative only exact no. & locations to be detailed within the Tree Felling Application)
- Proposed Tree Planting (Indicative only) **CM1, OM3, OM4**
- Proposed Shrub Planting **CM1, OM2**
- Proposed Grass/ Lawn **CM1**
- Proposed Aesthetic Design and/or Greening for Structures **OM1, OM2**
- PTW Site Boundary

NOTE: This drawing does not indicate precise no. and locations of retained trees and compensatory trees. The precise no. of trees to be retained, transplanted and felled shall be determined and agreed separately with government during the Tree Felling Application process under ETWB TC3/2006. The required No. & locations of compensatory trees shall be determined and agreed separately with government during the Tree Felling Application process under ETWB TC3/2006.


SCALE	A3 1:300	DATE	JUL 06
CHECK	TKS	DRAWN	TKS
JOB No.	60017198	DRAWING No.	Fig 13.4.9
		REV	=

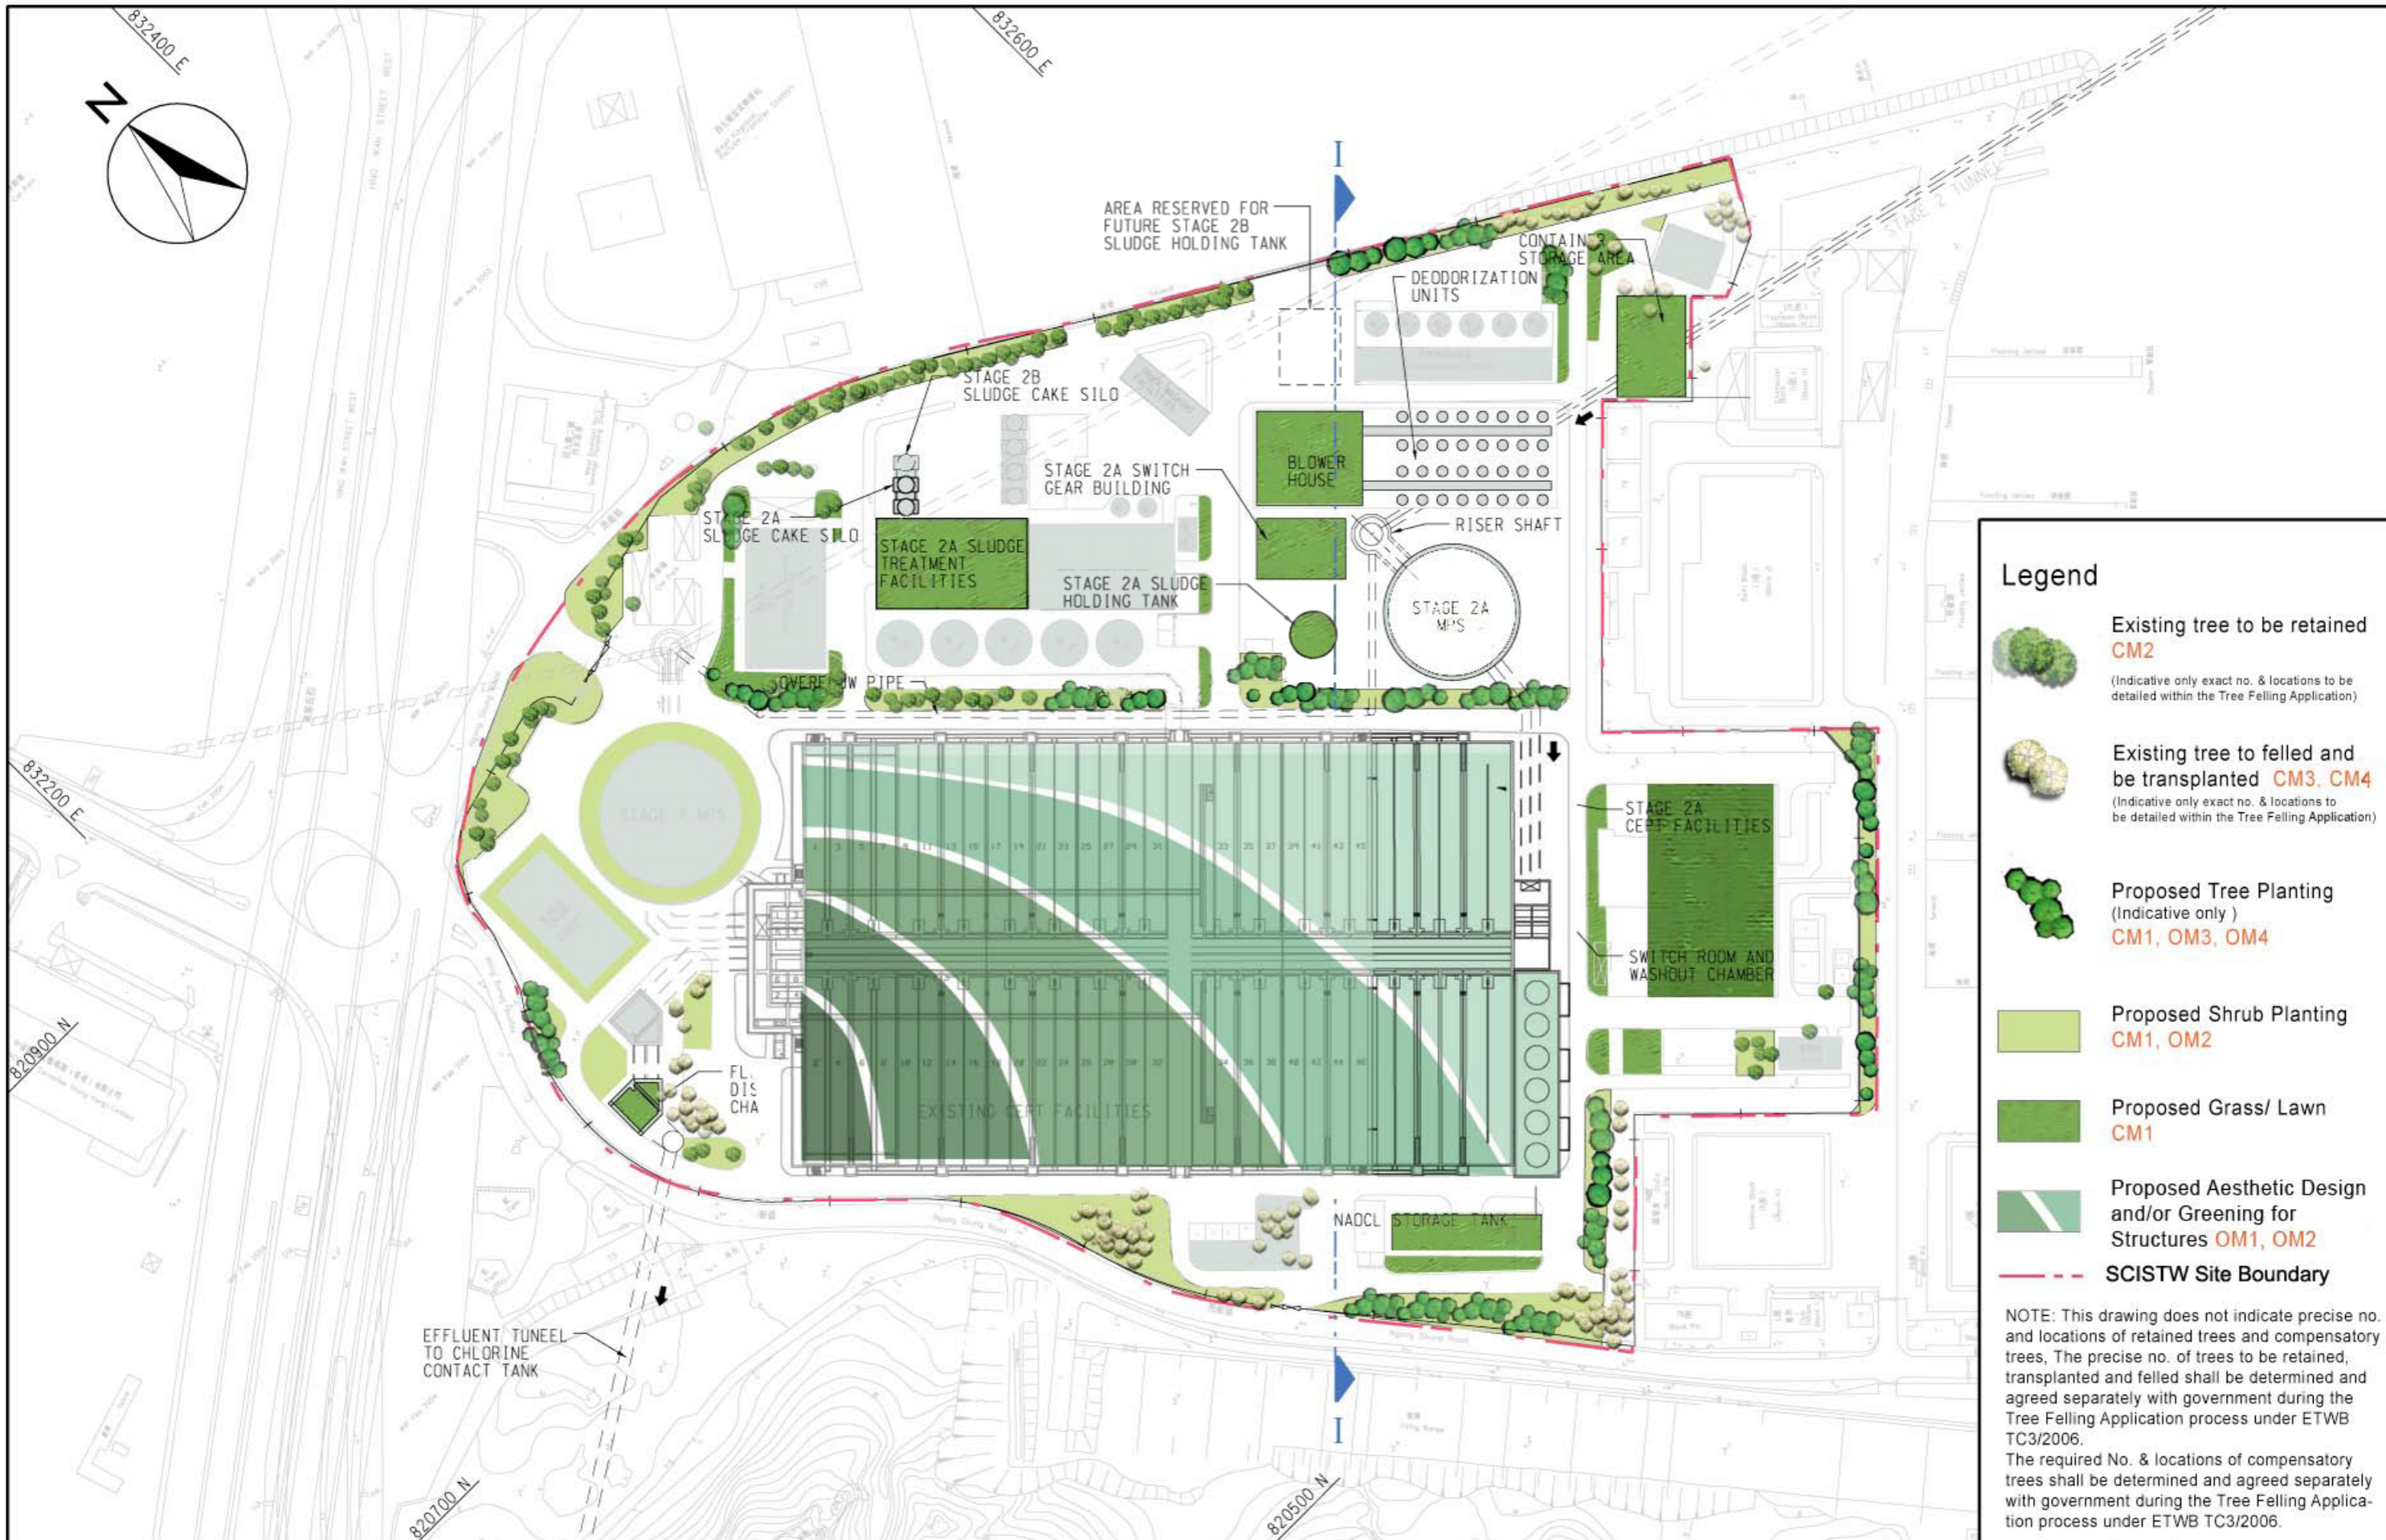


- ### Legend
-  Existing tree to be retained **CM2**  
(Indicative only exact no. & locations to be detailed within the Tree Felling Application)
  -  Existing tree to be felled and be transplanted **CM3, CM4**  
(Indicative only exact no. & locations to be detailed within the Tree Felling Application)
  -  Proposed Tree Planting (Indicative only) **CM1, OM3, OM4**
  -  Proposed Shrub Planting **CM1, OM2**
  -  Proposed Grass/ Lawn **CM1**
  -  Proposed Aesthetic Design and/or Greening for Structures **OM1, OM2**
  -  SCISTW Site Boundary

NOTE: This drawing does not indicate precise no. and locations of retained trees and compensatory trees. The precise no. of trees to be retained, transplanted and felled shall be determined and agreed separately with government during the Tree Felling Application process under ETWB TC3/2006.  
The required No. & locations of compensatory trees shall be determined and agreed separately with government during the Tree Felling Application process under ETWB TC3/2006.


SCALE	1:2000	DATE	MAY 2007
CHECK	TKS	DRAWN	TKS
JOB No.	60017198	FIGURE No.	Fig 13.4.10
		REV	-

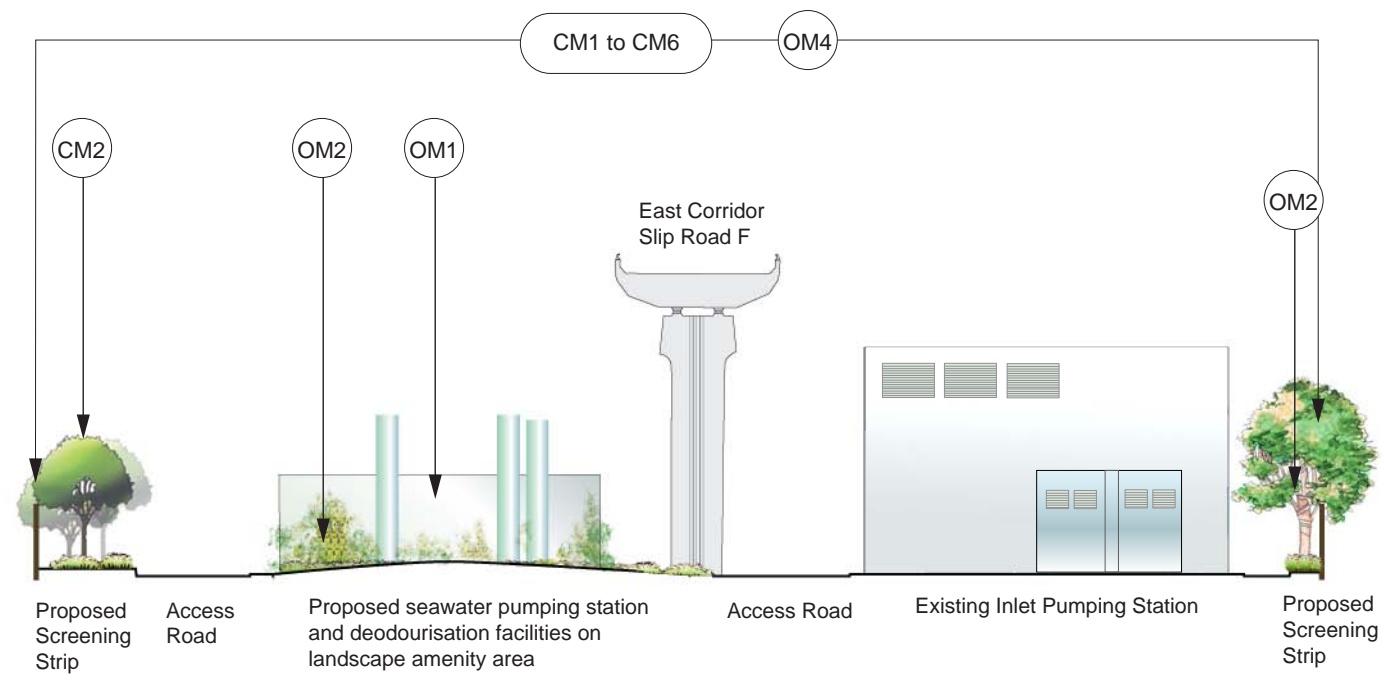


North Point PTW - Section AA  
(Refer to Fig 13.4.2)

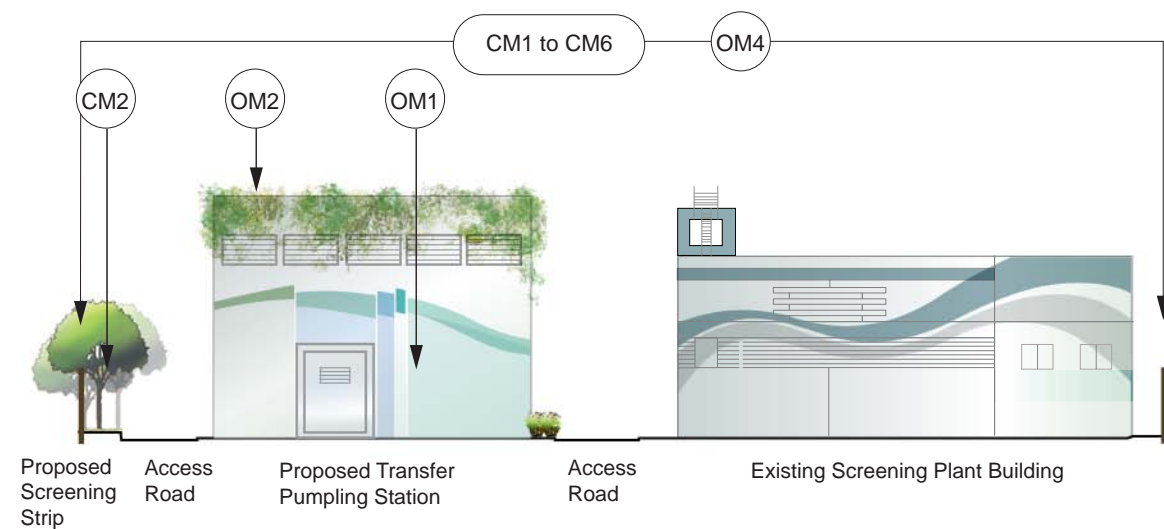


Wan Chai East PTW - Section BB  
(Refer to Fig 13.4.3)

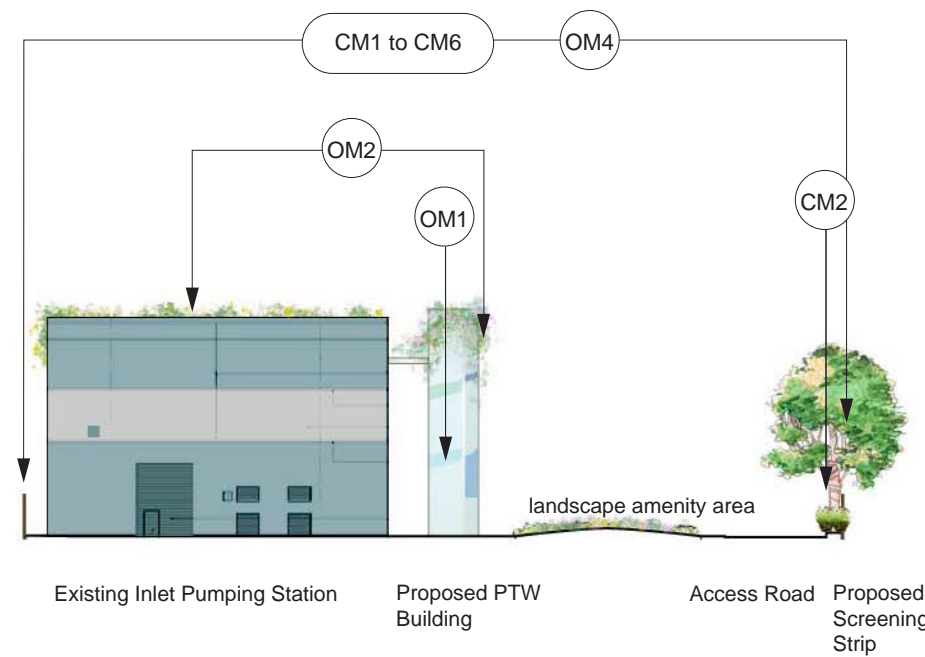


Central PTW - Section CC  
(Refer to Fig 13.4.4)

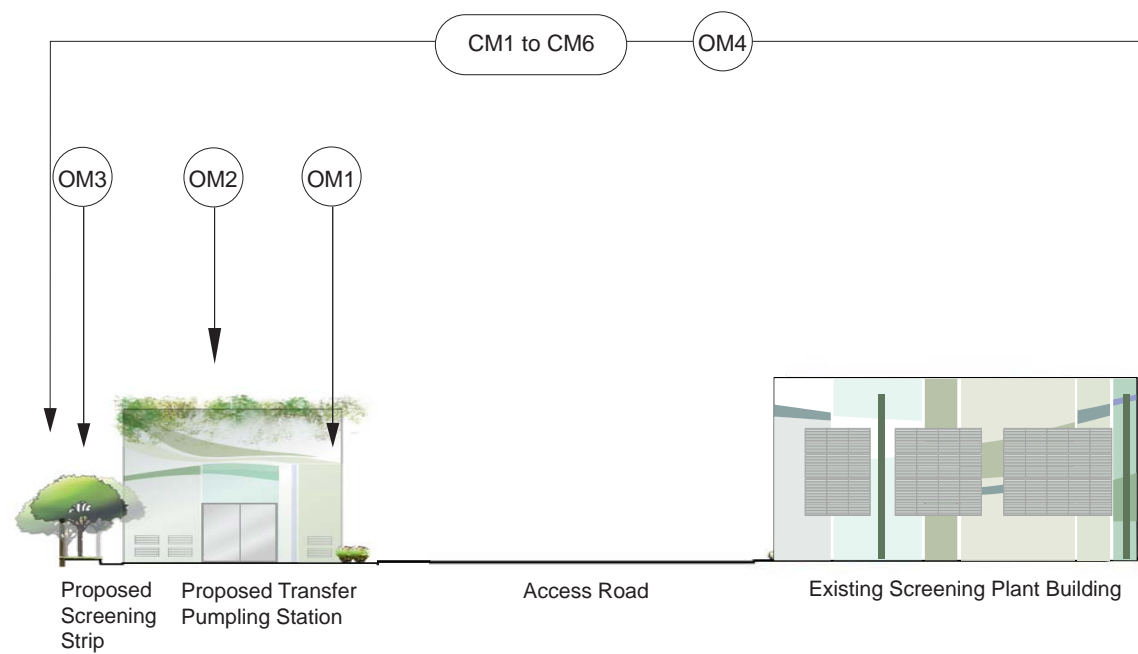

Sandy Bay PTW - Section DD  
(Refer to Fig 13.4.5)

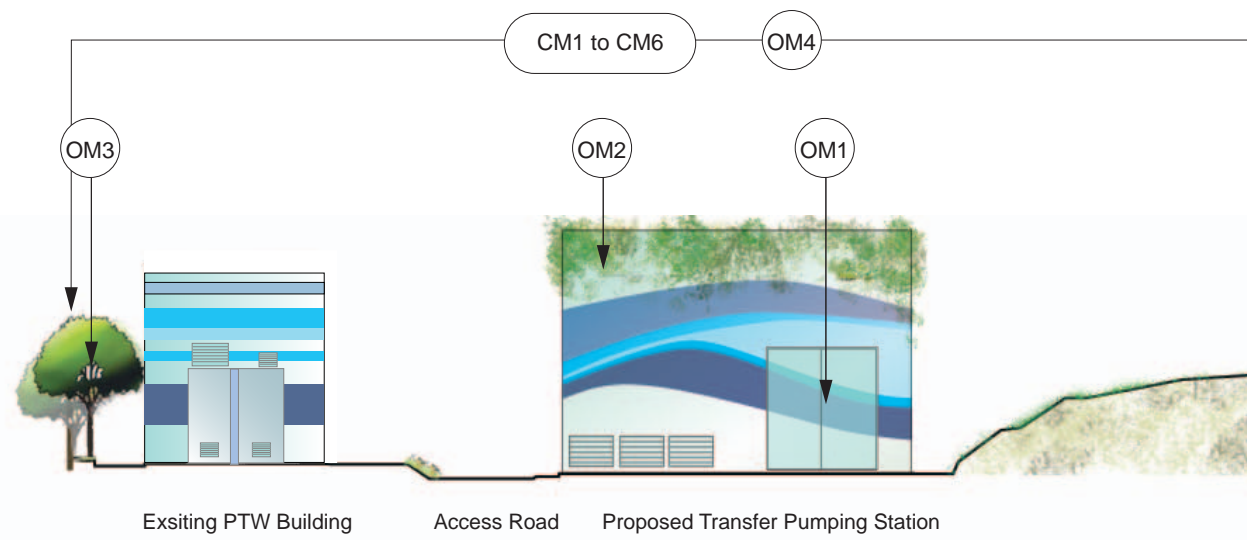


Cyberport PTW - Section EE  
(Refer to Fig 13.4.6)

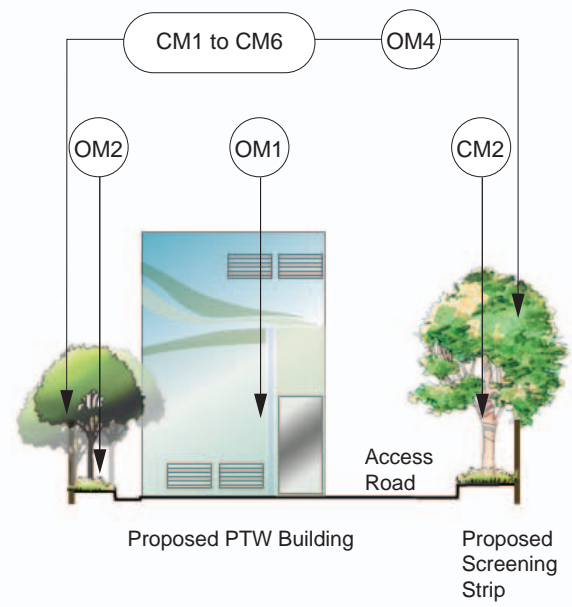


Wah Fu PTW - Section FF  
(Refer to Fig 13.4.7)



SCALE	A3 1:500	DATE	JUL 07
CHECK	TKS	DRAWN	TKS
JOB No.	60017198	FIGURE No.	Fig 13.4.13
		REV	-

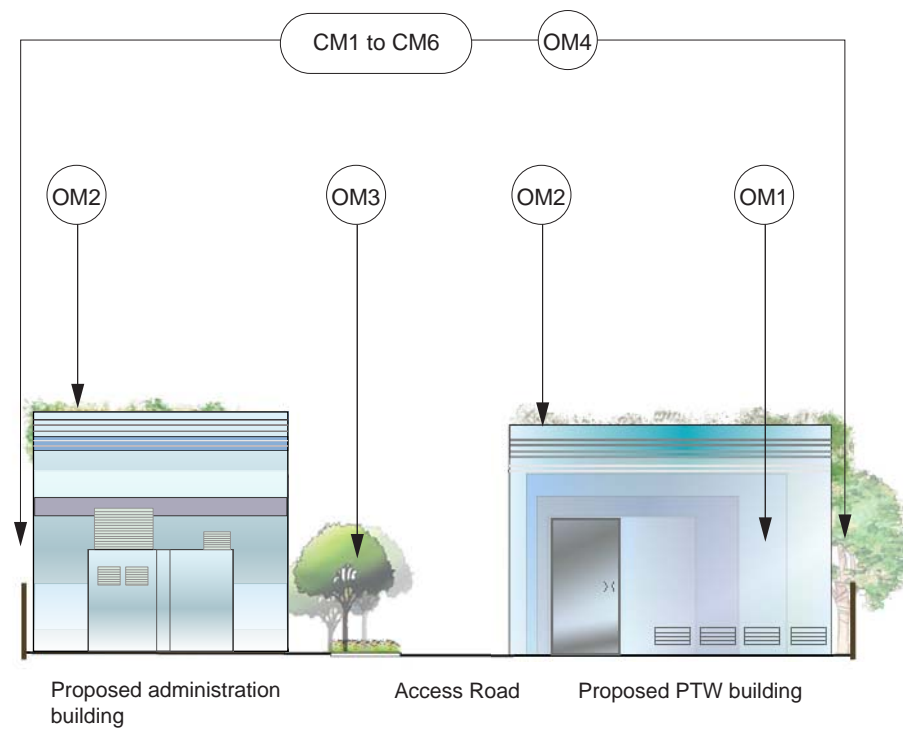

Aberdeen PTW - Section GG  
(Refer to Fig 13.4.8)

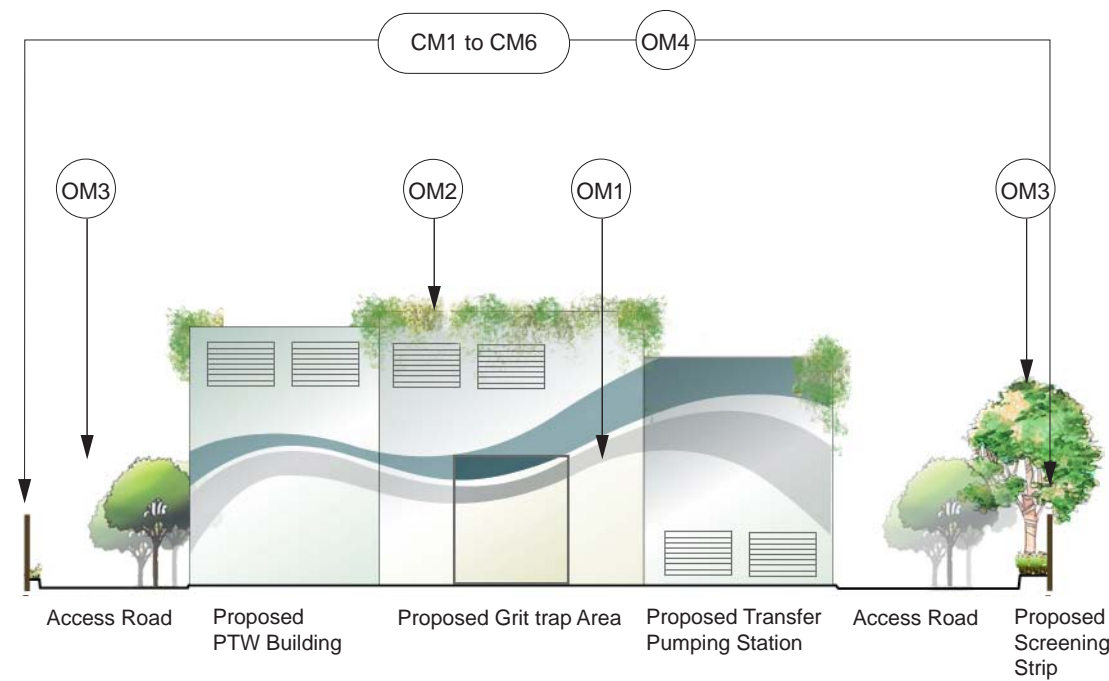

Ap Lei Chau PTW - Section HH  
(Refer to Fig 13.4.9)

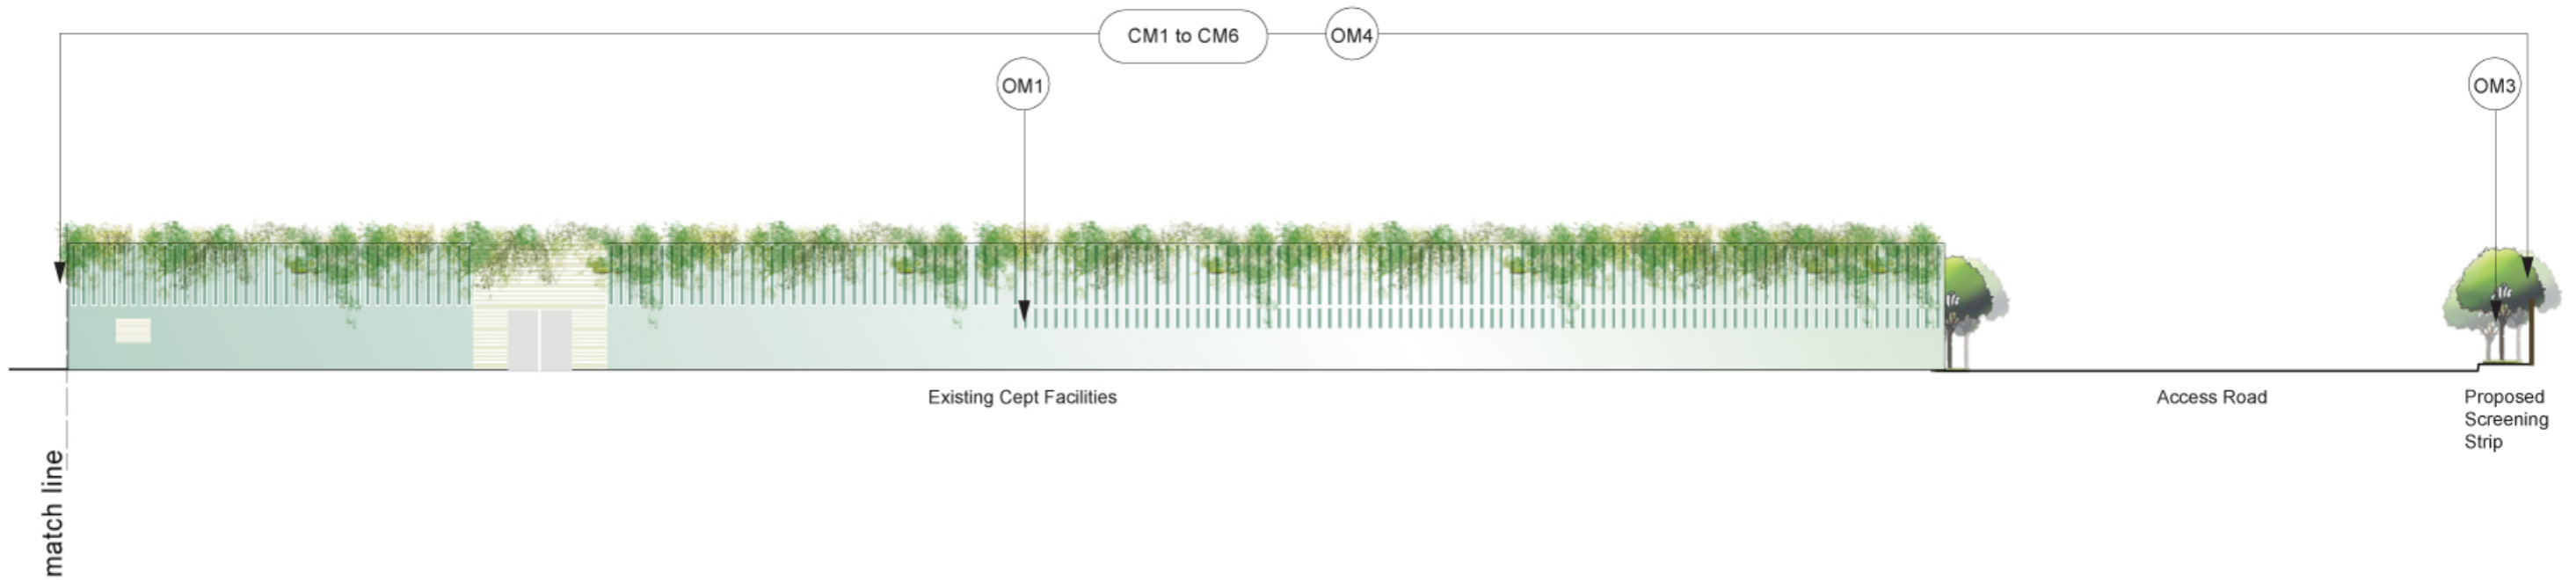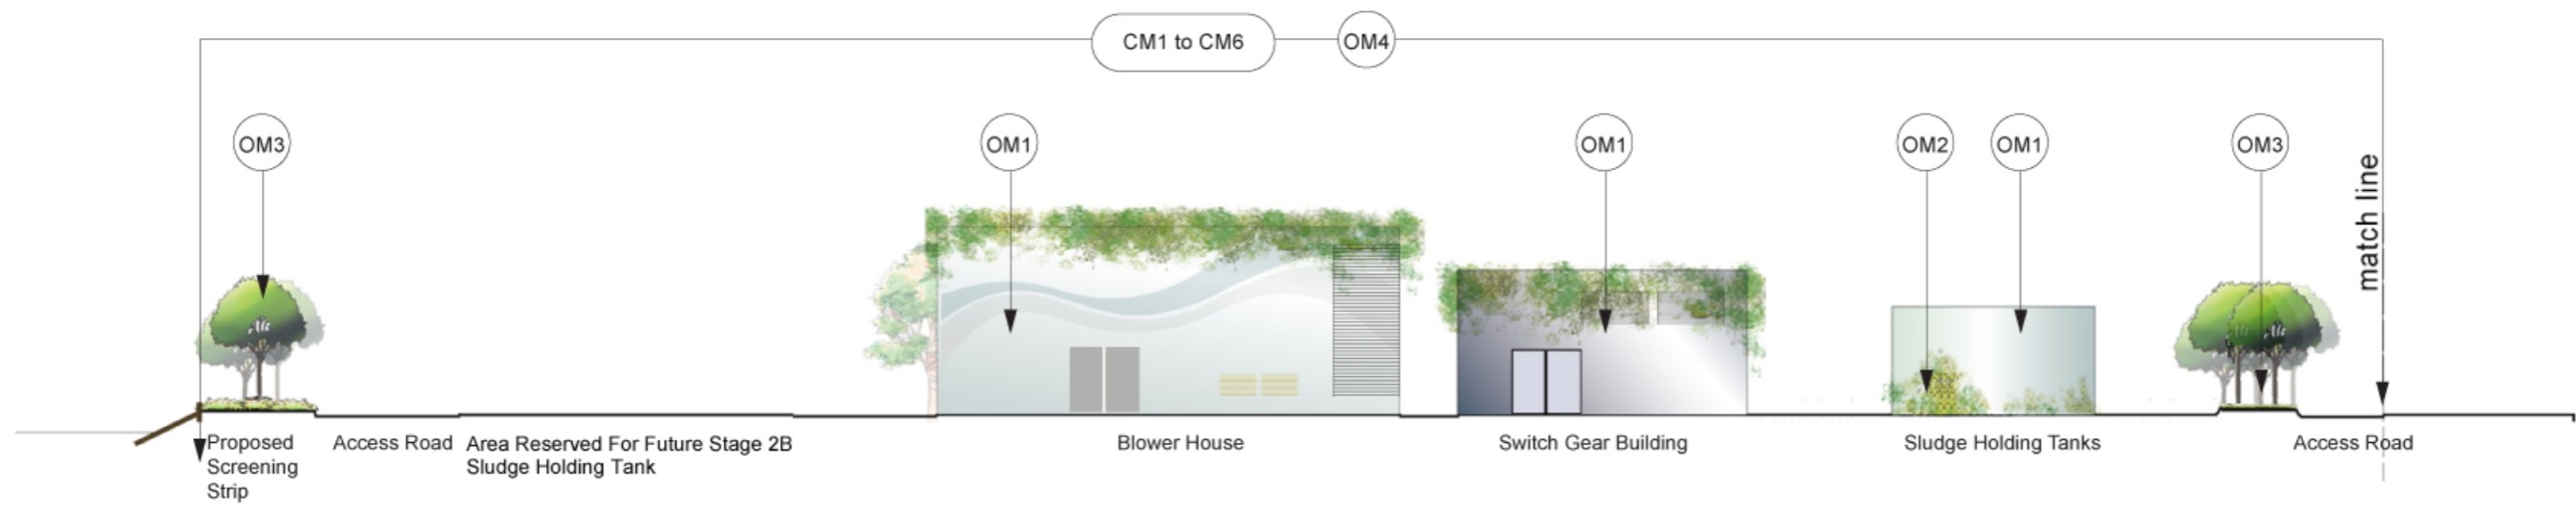

Stonecutters Island STW - Section II  
(Refer to Fig 13.4.10)