
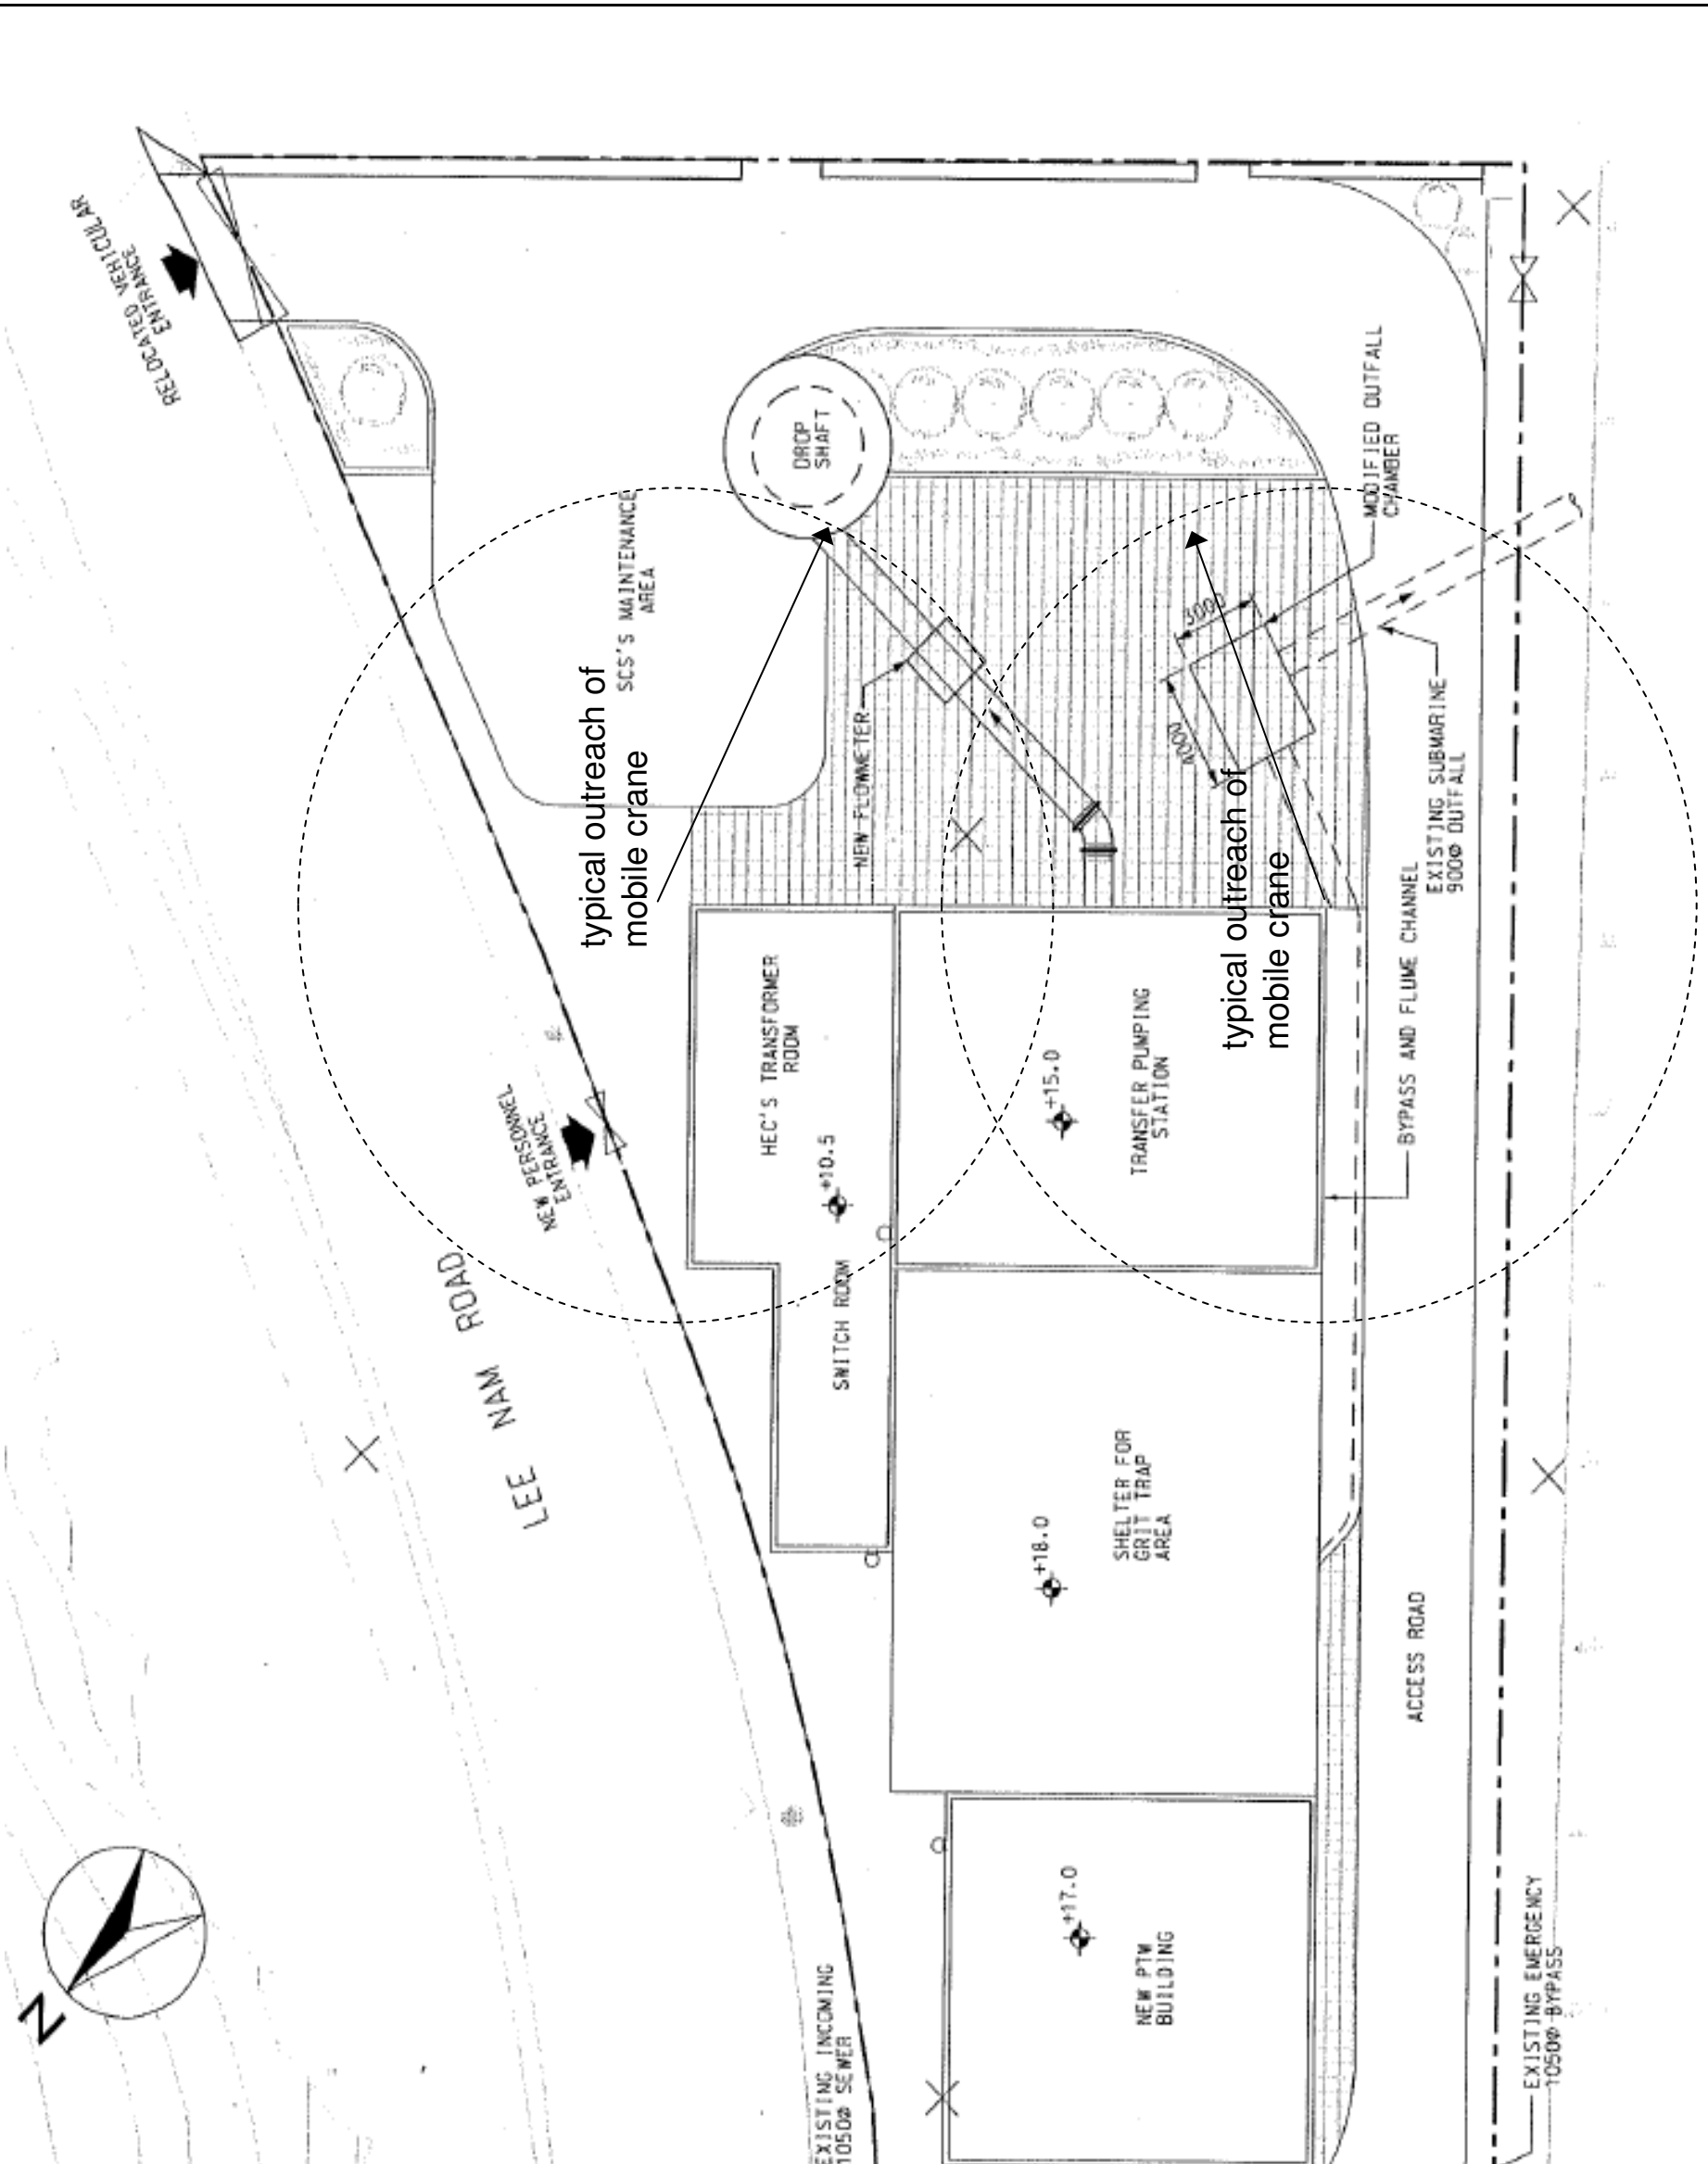


**LOCATION PLAN**  
SCALE 1:10000

**LEGEND:**

- PTW BOUNDARY
- BLOCK-PAVING AREA

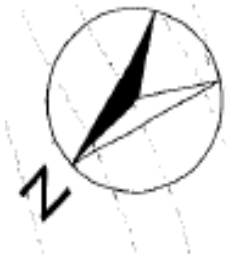

**SHELL LPG Compound**

AGREEMENT NO. CE 49/2005 (EP)		N. T. S.		DATE	May 2008
HARBOUR AREA TREATMENT SCHEME (HATS) STAGE 2A ENVIRONMENTAL IMPACT ASSESSMENT STUDY - INVESTIGATION		CHECK	BKAY	DRAWN	--
<b>MOBILE CRANE WORKING AREA FOR CONSTRUCTION DROP SHAFT OF AP LEI CHAU PTW SITE</b>		JOB NO.	60017198	FIGURE NO.	14A.18
ENSR   AECOM		Rev			