



ABERDEEN GAS HOLDER DEPOT  
 AIL 397 TIN WAN PRAYA ROAD

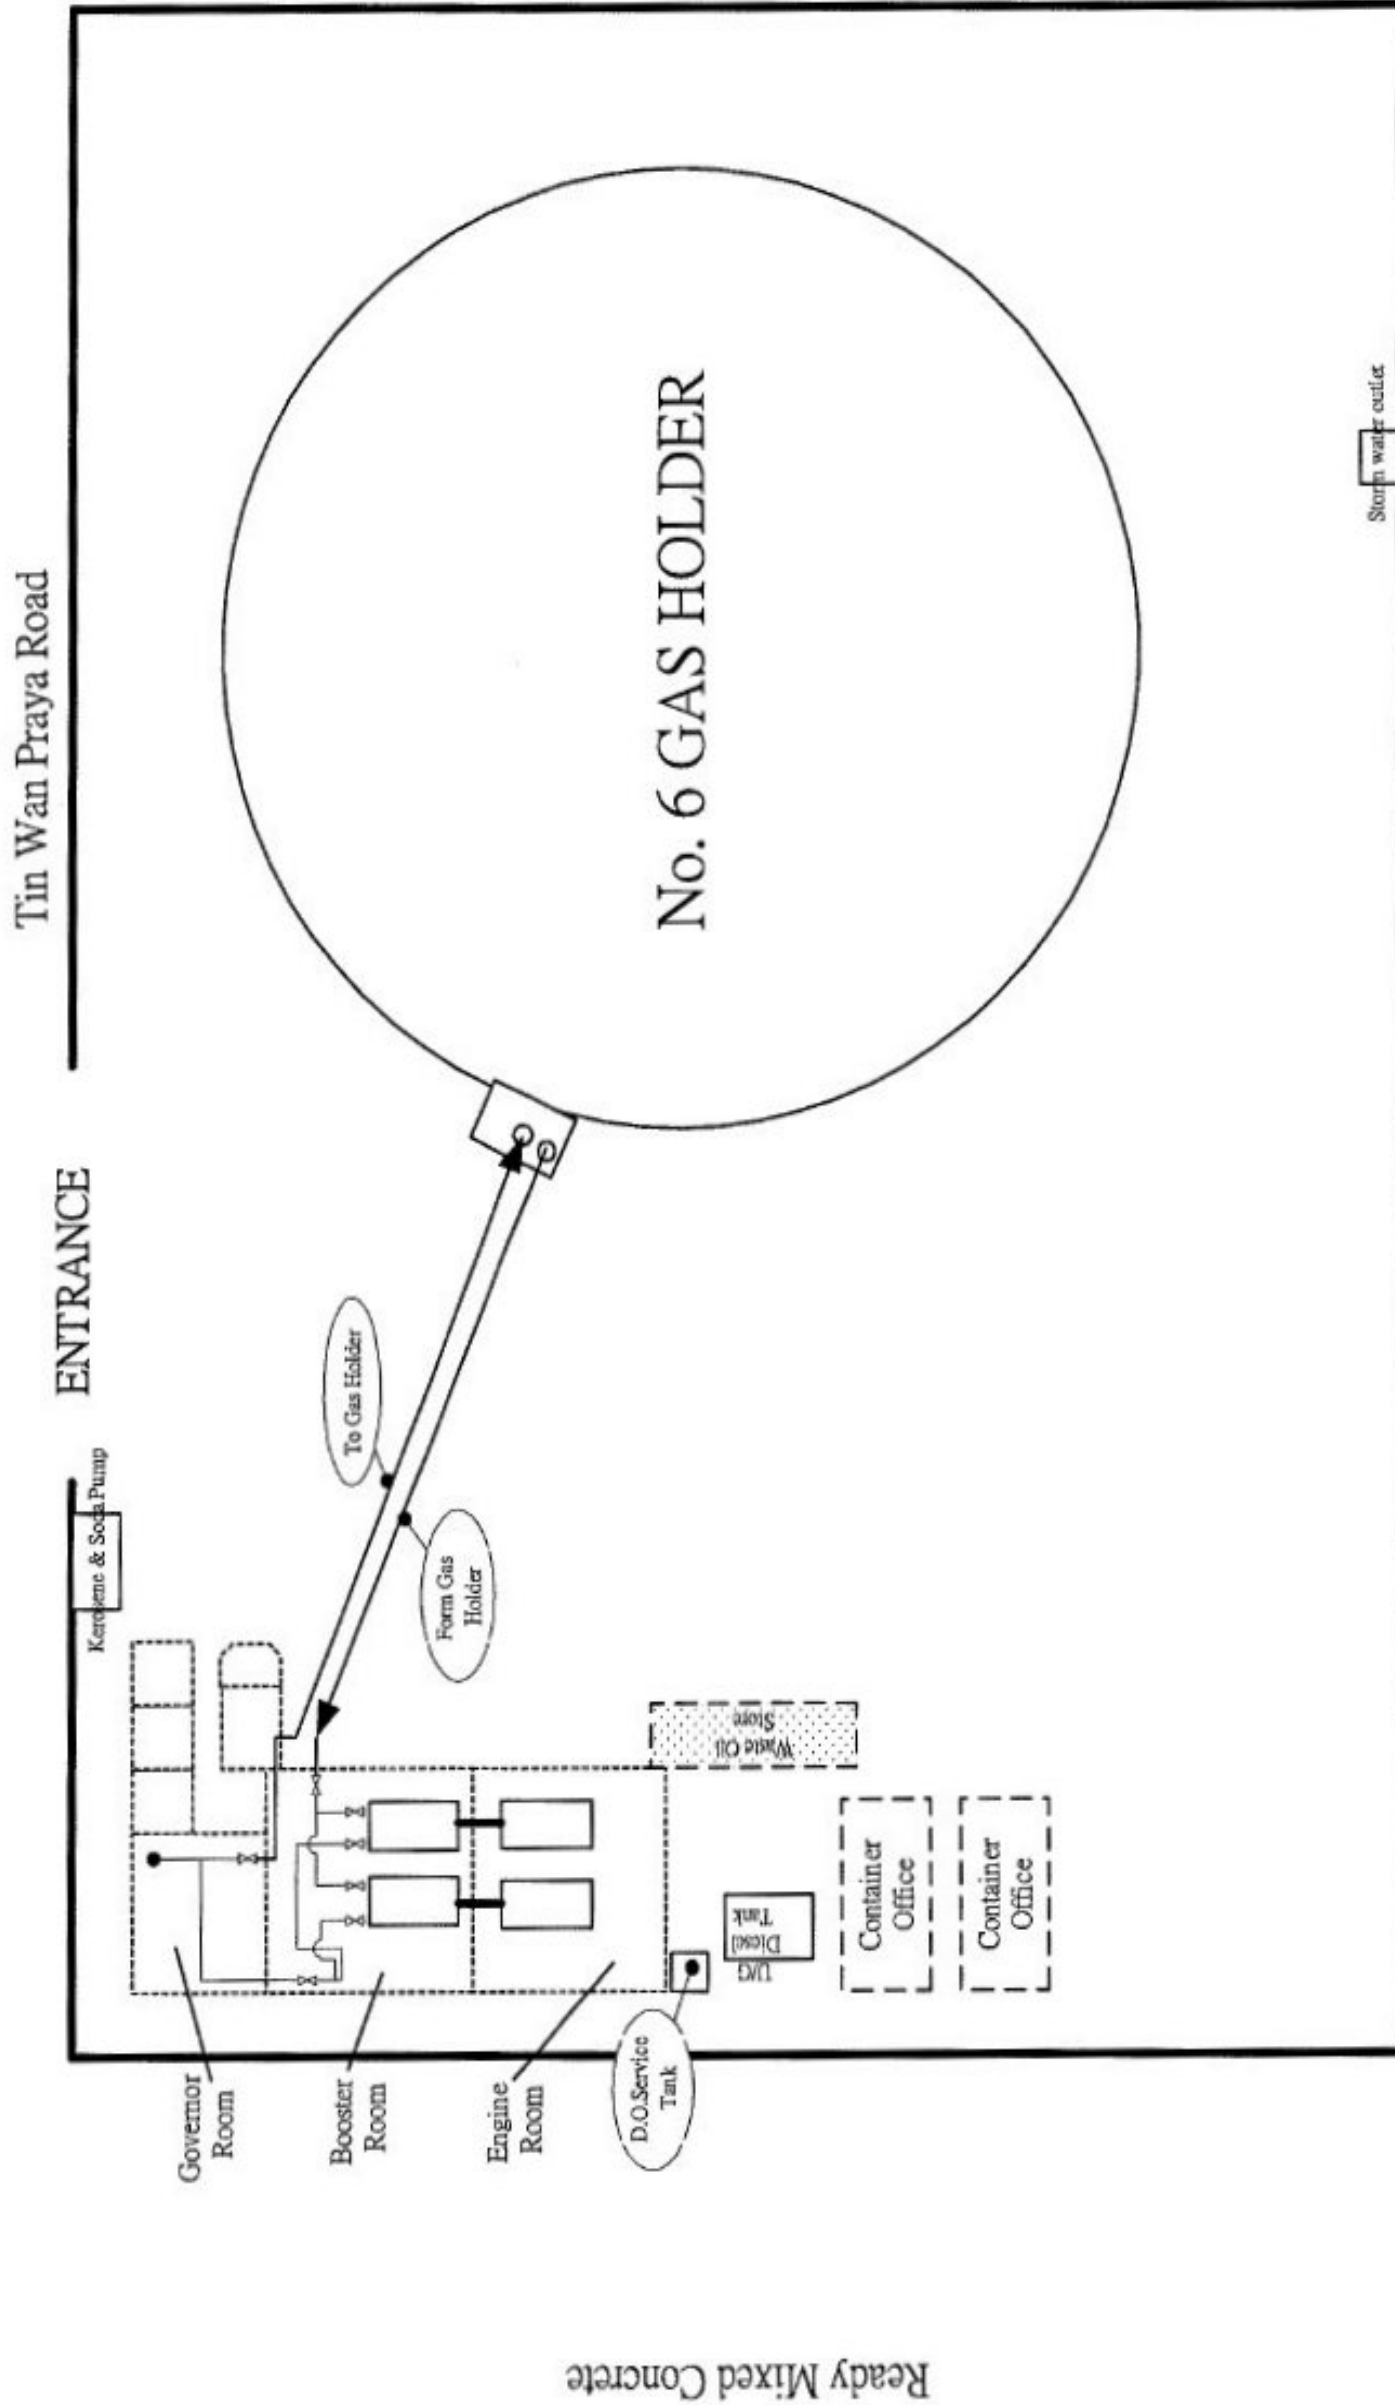

Aberdeen Sewage Screening Plant

Seafront boundary

	AGREEMENT NO. CE 49/2005 (EP) HARBOUR AREA TREATMENT SCHEME (HATS) STAGE 2A ENVIRONMENTAL IMPACT ASSESSMENT STUDY - INVESTIGATION <b>LAYOUT PLAN OF HKCG DEPOT</b>		SCALE	N. T. S.	DATE	May 2008
	CHECK	BKAY	JOB NO.	60017198	DRAWN	--
	DRAWING No. 14A.4A		Rev	-		

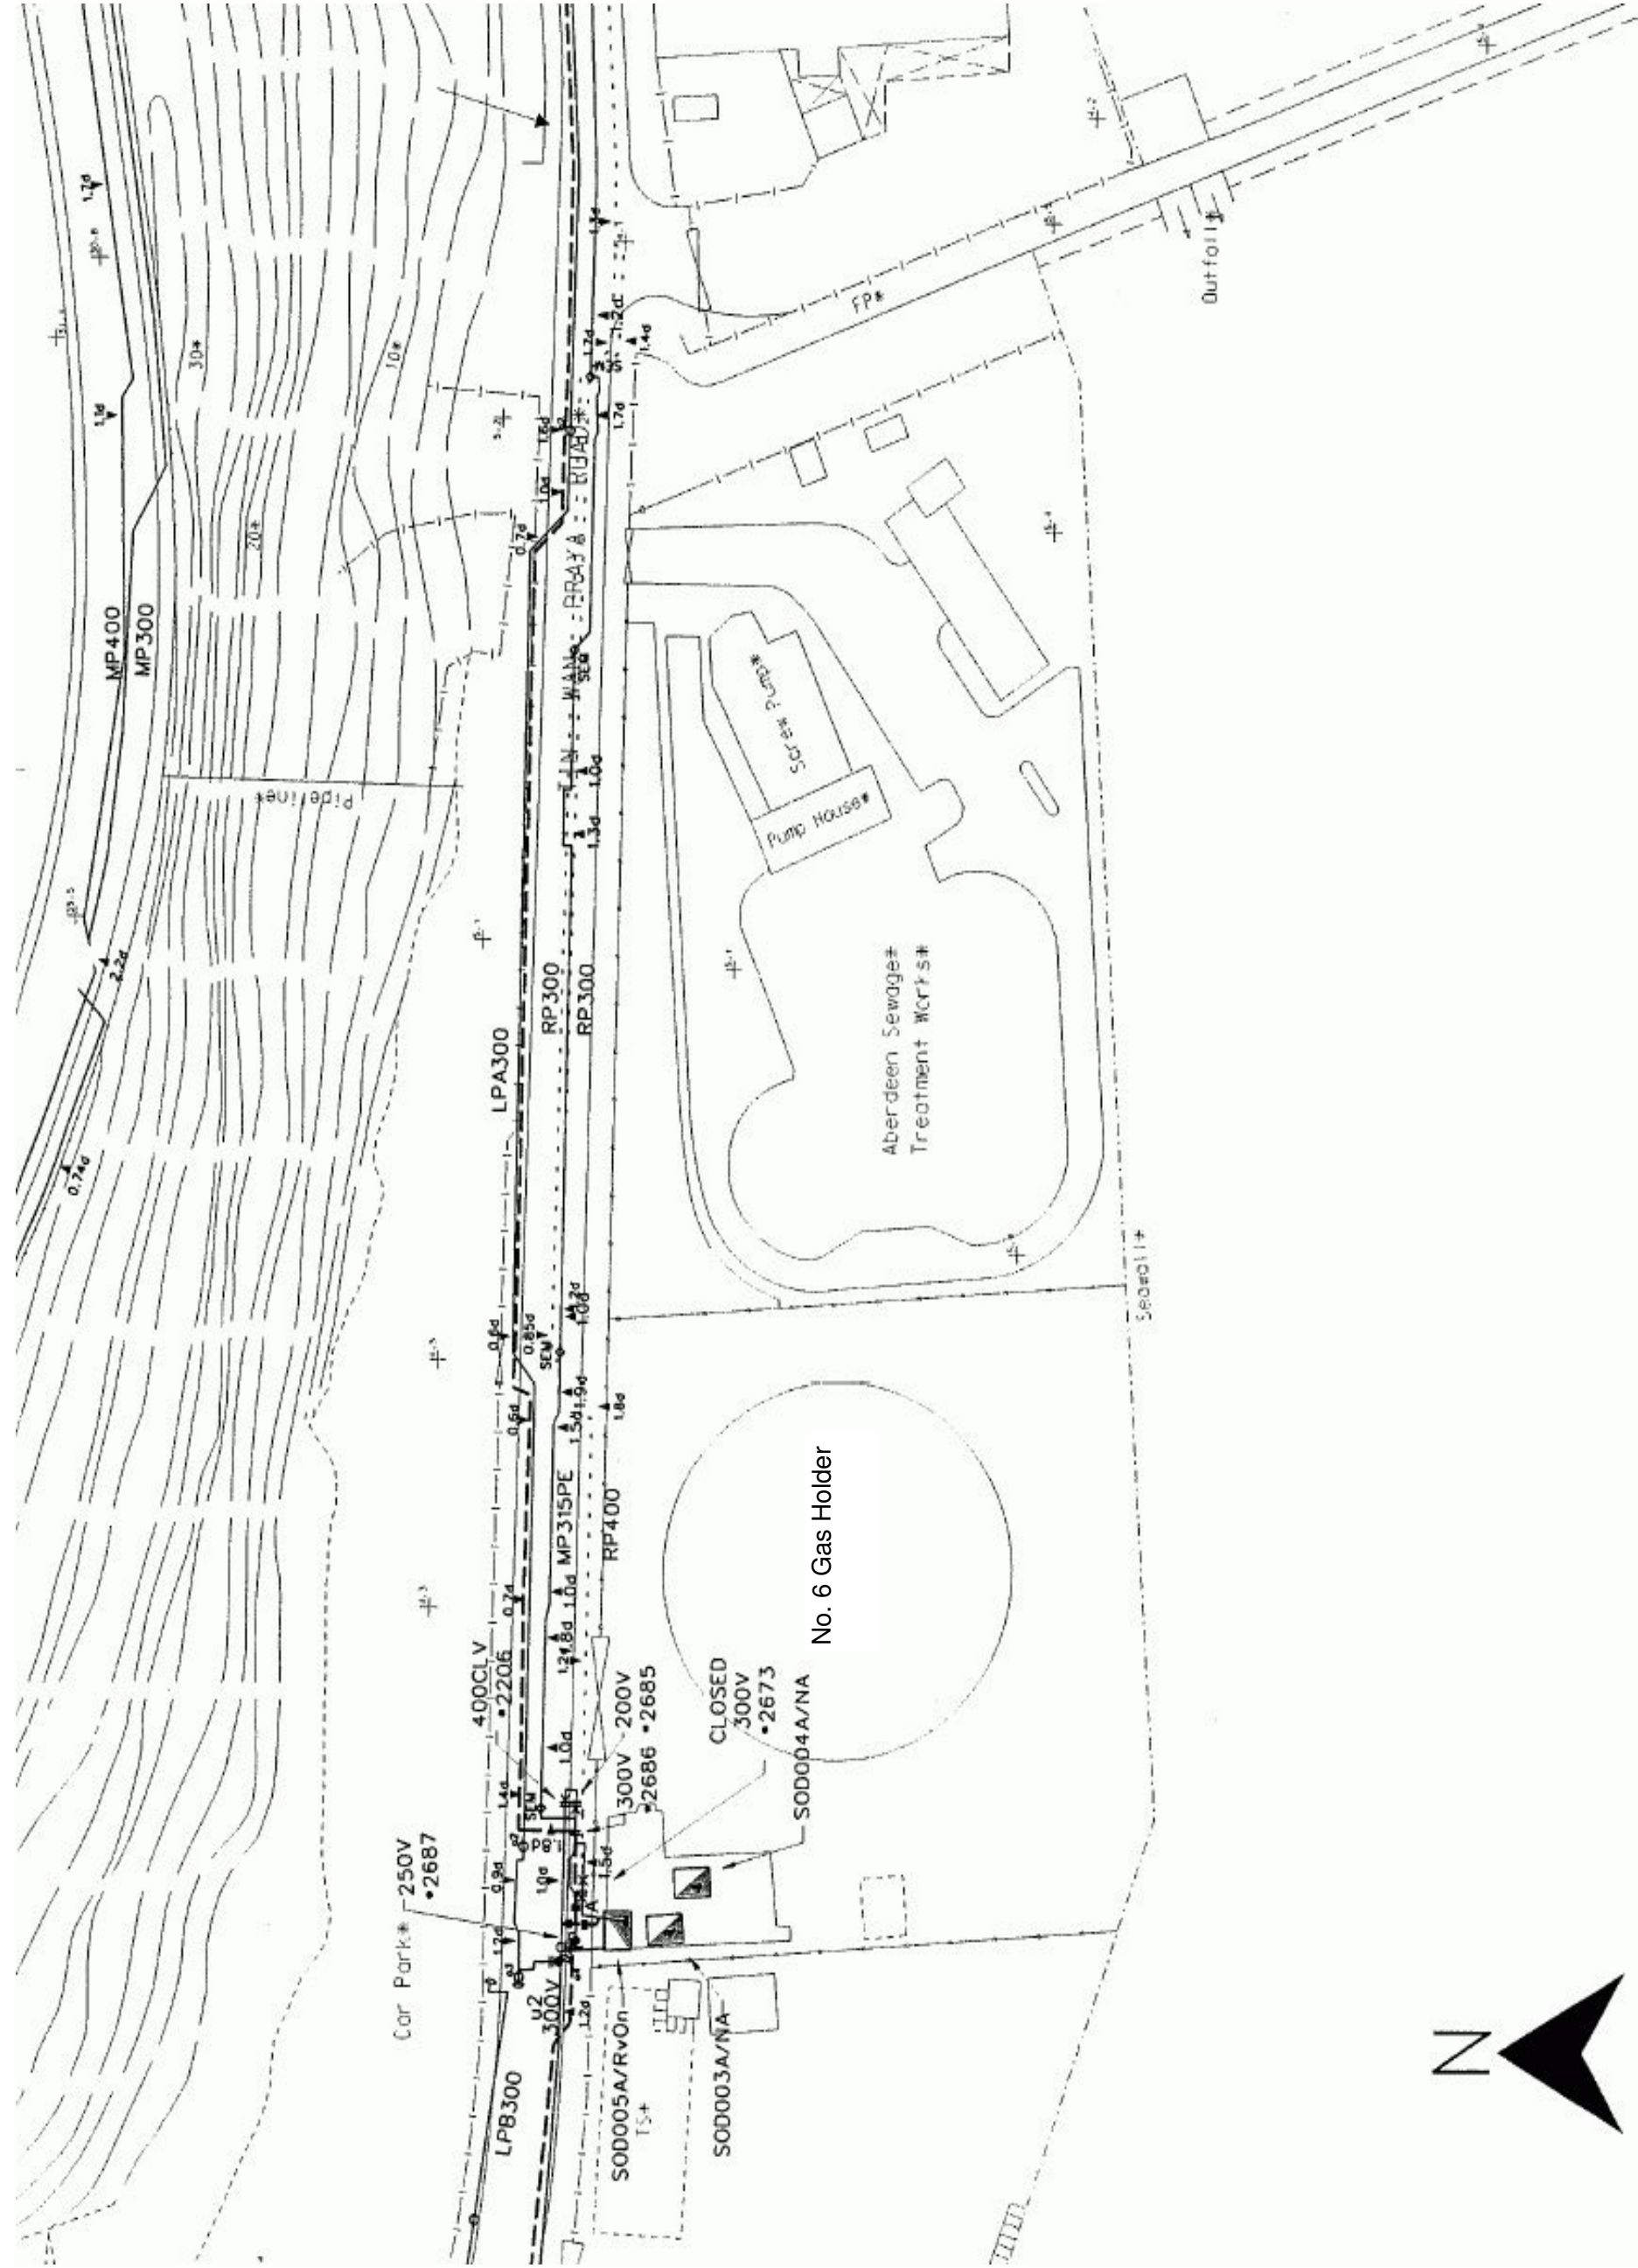

	AGREEMENT NO. CE 49/2005 (EP) HARBOUR AREA TREATMENT SCHEME (HATS) STAGE 2A ENVIRONMENTAL IMPACT ASSESSMENT STUDY - INVESTIGATION <b>TOWN GAS DISTRIBUTION NETWORK</b>		SCALE CHECK JOB NO.	N. T. S. BKAY 60017198	DATE DRAWN DRAWING No.	May 2008 -- 14A.4B
	Rev					
	-					