


ABERDEEN GAS HOLDER DEPOT
 AIL 397 TIN WAN PRAYA ROAD

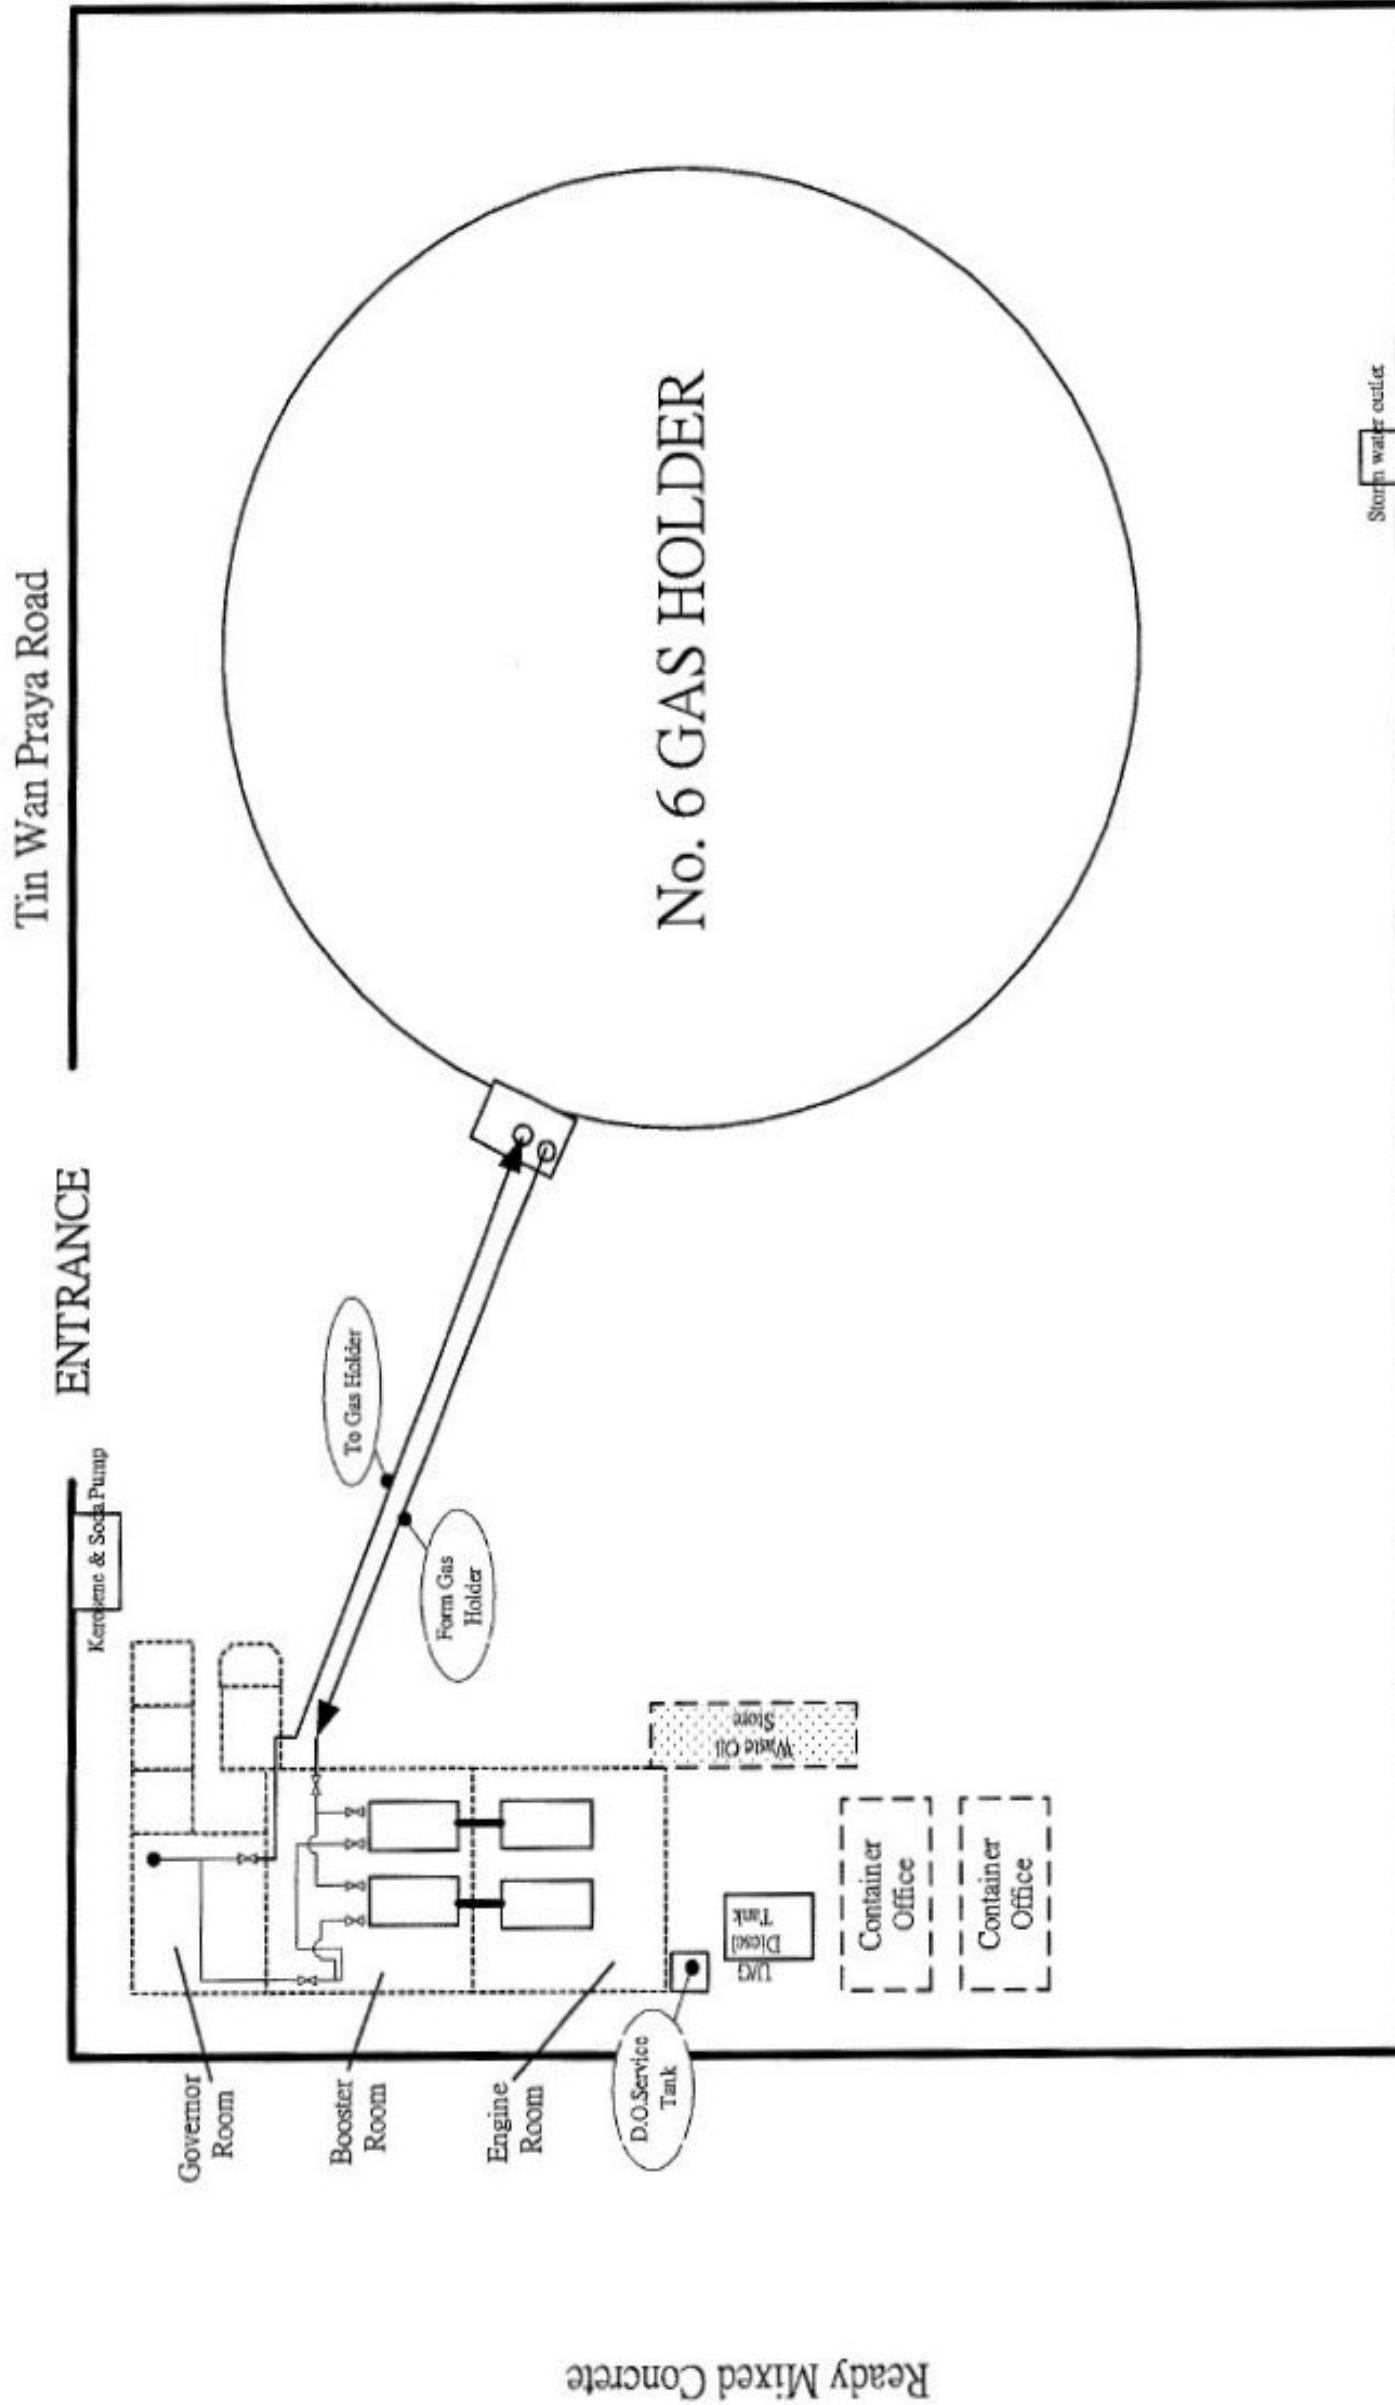

Aberdeen Sewage Screening Plant

Ready Mixed Concrete

Seafront boundary

	AGREEMENT NO. CE 49/2005 (EP) HARBOUR AREA TREATMENT SCHEME (HATS) STAGE 2A ENVIRONMENTAL IMPACT ASSESSMENT STUDY - INVESTIGATION LAYOUT PLAN OF HKCG DEPOT		N. T. S.	DATE May 2008
	SCALE CHECK JOB NO.	BKAY	DRAWN	DRAWING No. 14A.4A
	60017198	Rev -	14A.4A	-