
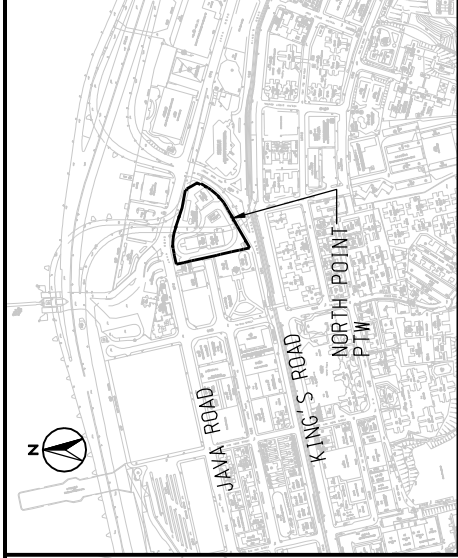


LEGEND:
 --- TREE SURVEY BOUNDARY

AGREEMENT NO. CE 43/2005 (EP)		SCALE	A3 1:500	DATE	OCT 07
HARBOUR AREA TREATMENT SCHEME (HATS) STAGE 2A ENVIRONMENTAL IMPACT ASSESSMENT STUDY - INVESTIGATION		CHECK	-	DRAWN	LDF
EXISTING LAYOUT OF NORTH POINT PTW		JOB NO.	60017198	FIGURE NO.	2.10
		REV	-		

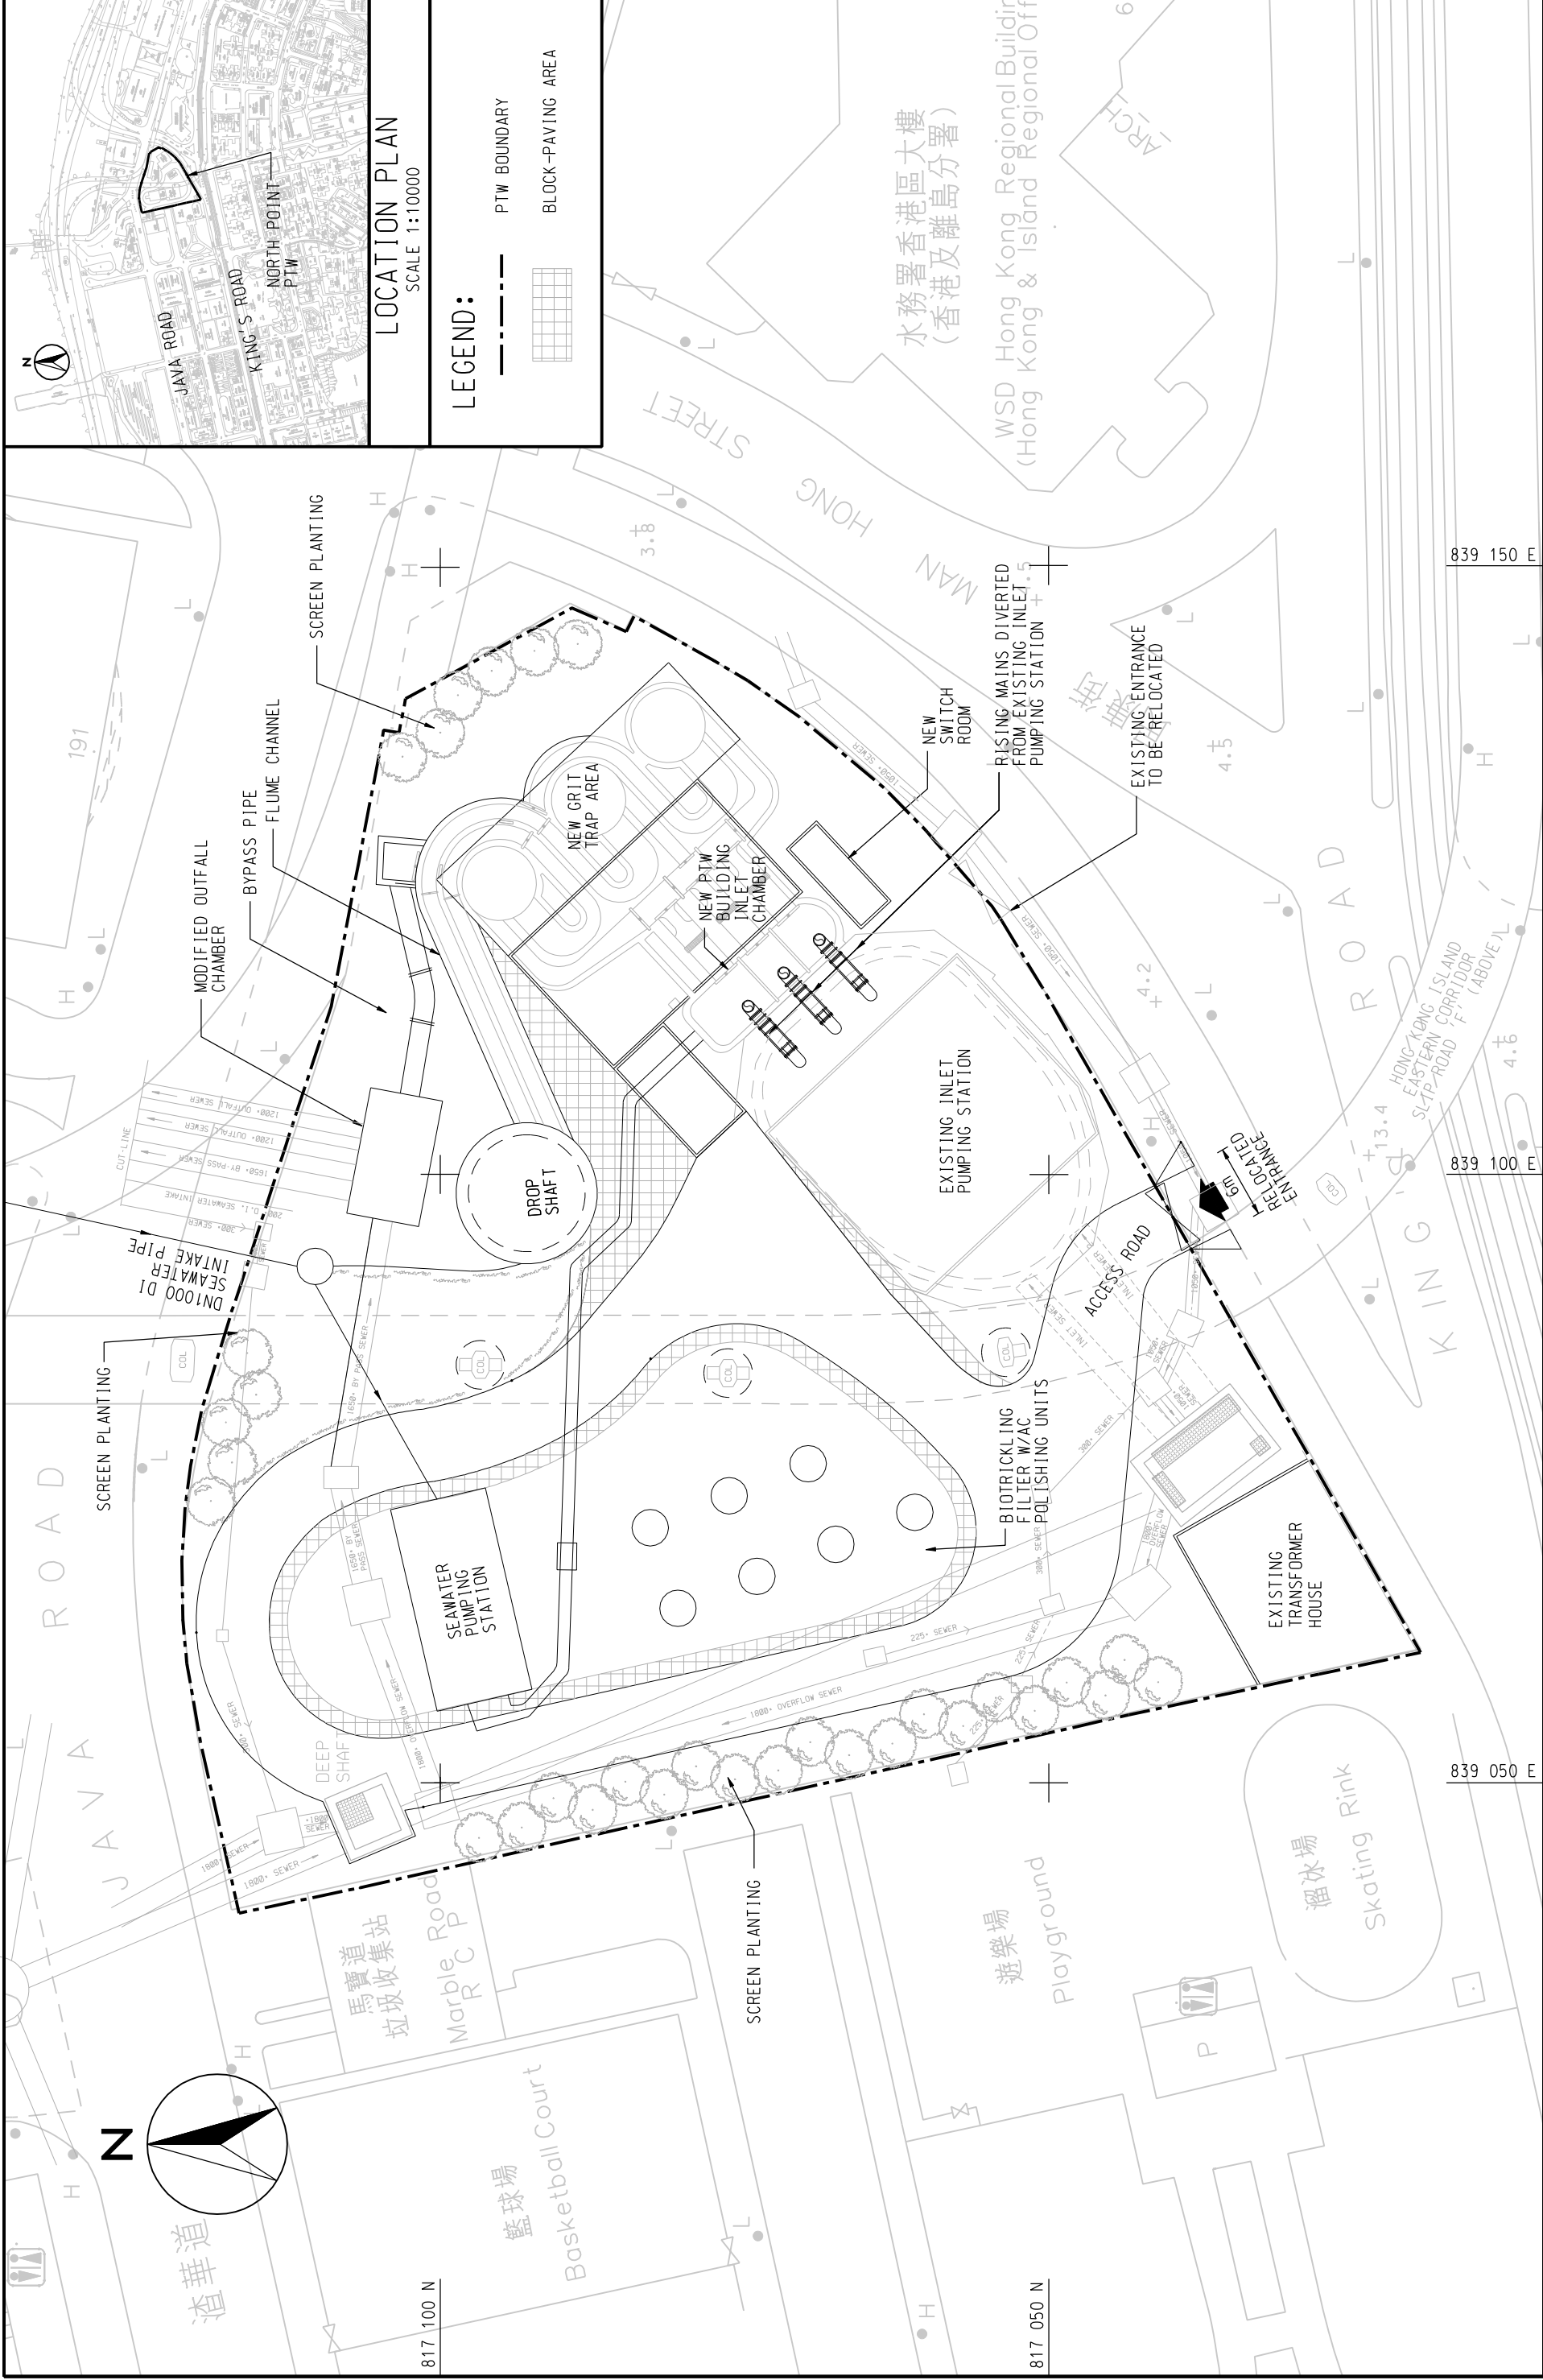


LOCATION PLAN
SCALE 1:10000

LEGEND:


- PTW BOUNDARY
- [Grid Pattern] BLOCK-PAVING AREA

SCALE	A3 1:500	DATE	OCT 07
CHECK	---	DRAWN	LDF
JOB NO.	60017198	FIGURE NO.	2.1b
REV			---

AGREEMENT NO. CE 43/2005 (EP)
 HARBOUR AREA TREATMENT SCHEME (HATS) STAGE 2A ENVIRONMENTAL IMPACT ASSESSMENT STUDY - INVESTIGATION
PROPOSED LAYOUT OF NORTH POINT PTW

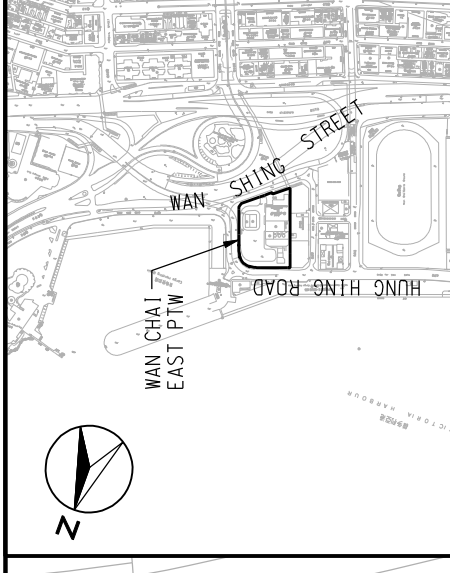



LEGEND:
 --- PTW BOUNDARY

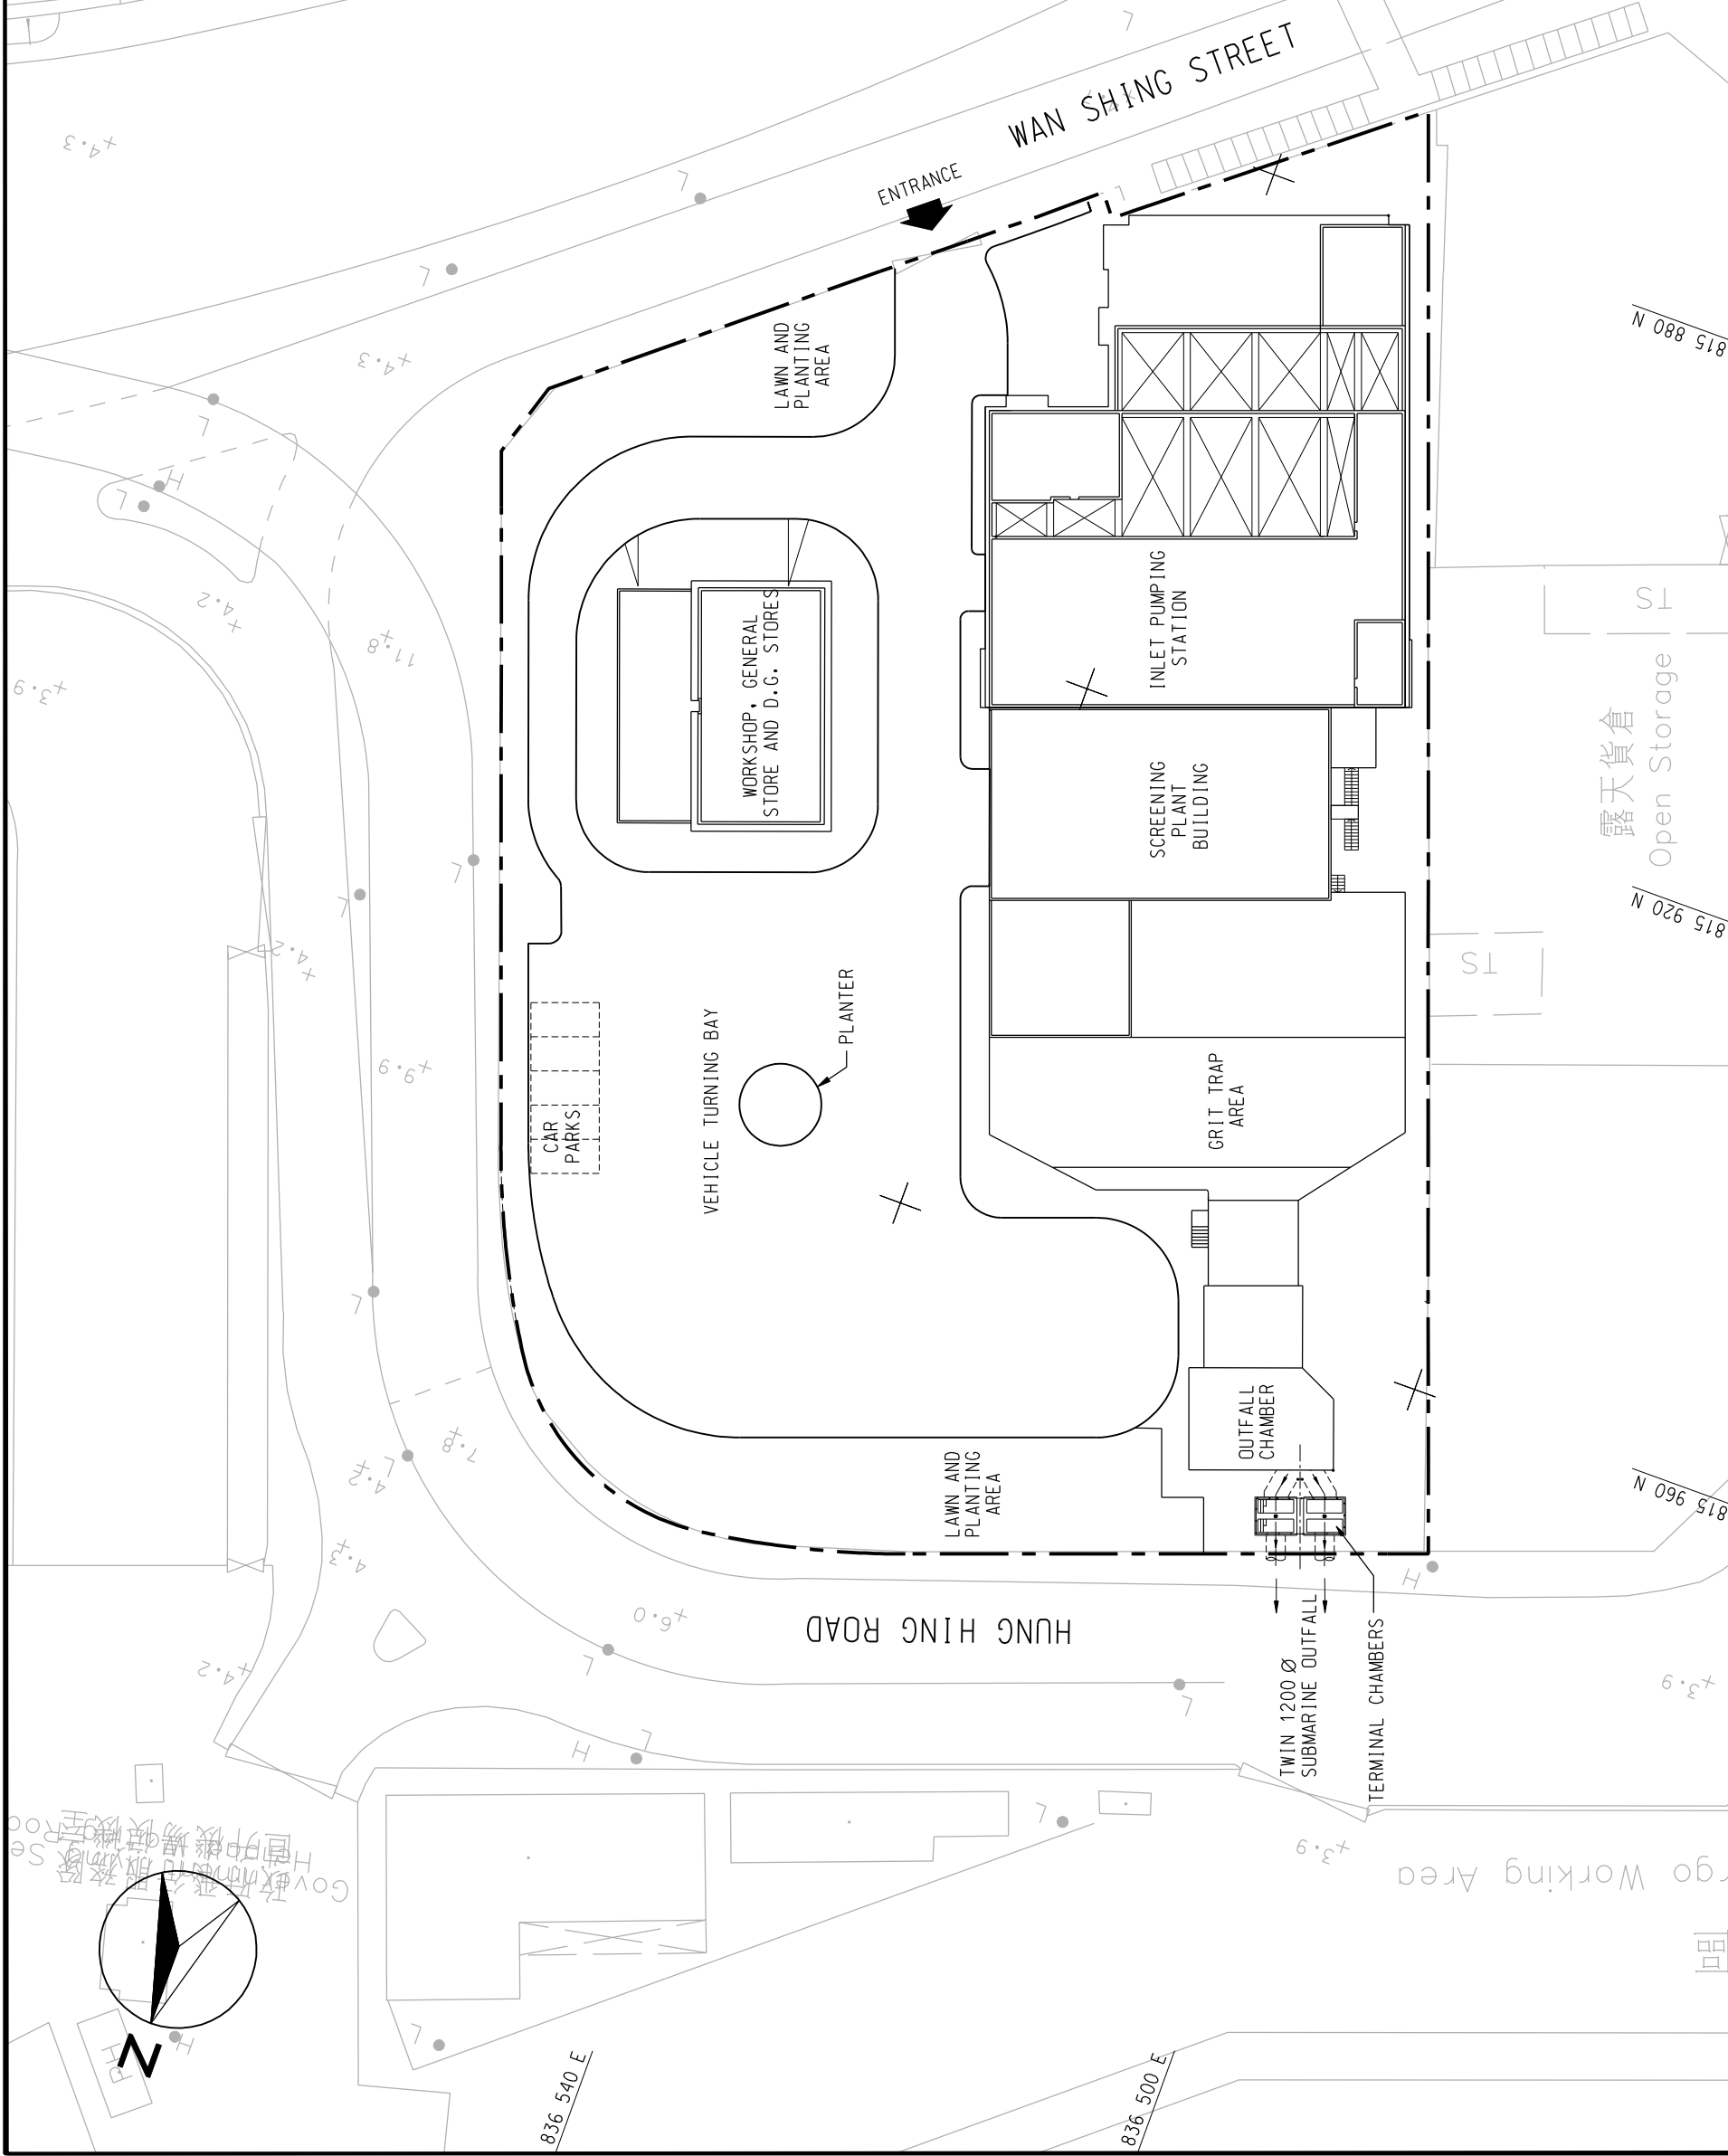

SCALE	A3 1:500	DATE	OCT 07
CHECK	-	DRAWN	LDF
JOB No.	60017198	FIGURE No.	2.2d
REV	-		-

AGREEMENT NO. CE 43/2005 (EP)
 HARBOUR AREA TREATMENT SCHEME (HATS) STAGE 2A ENVIRONMENTAL IMPACT ASSESSMENT STUDY - INVESTIGATION
 EXISTING LAYOUT OF WAN CHAI EAST PTW



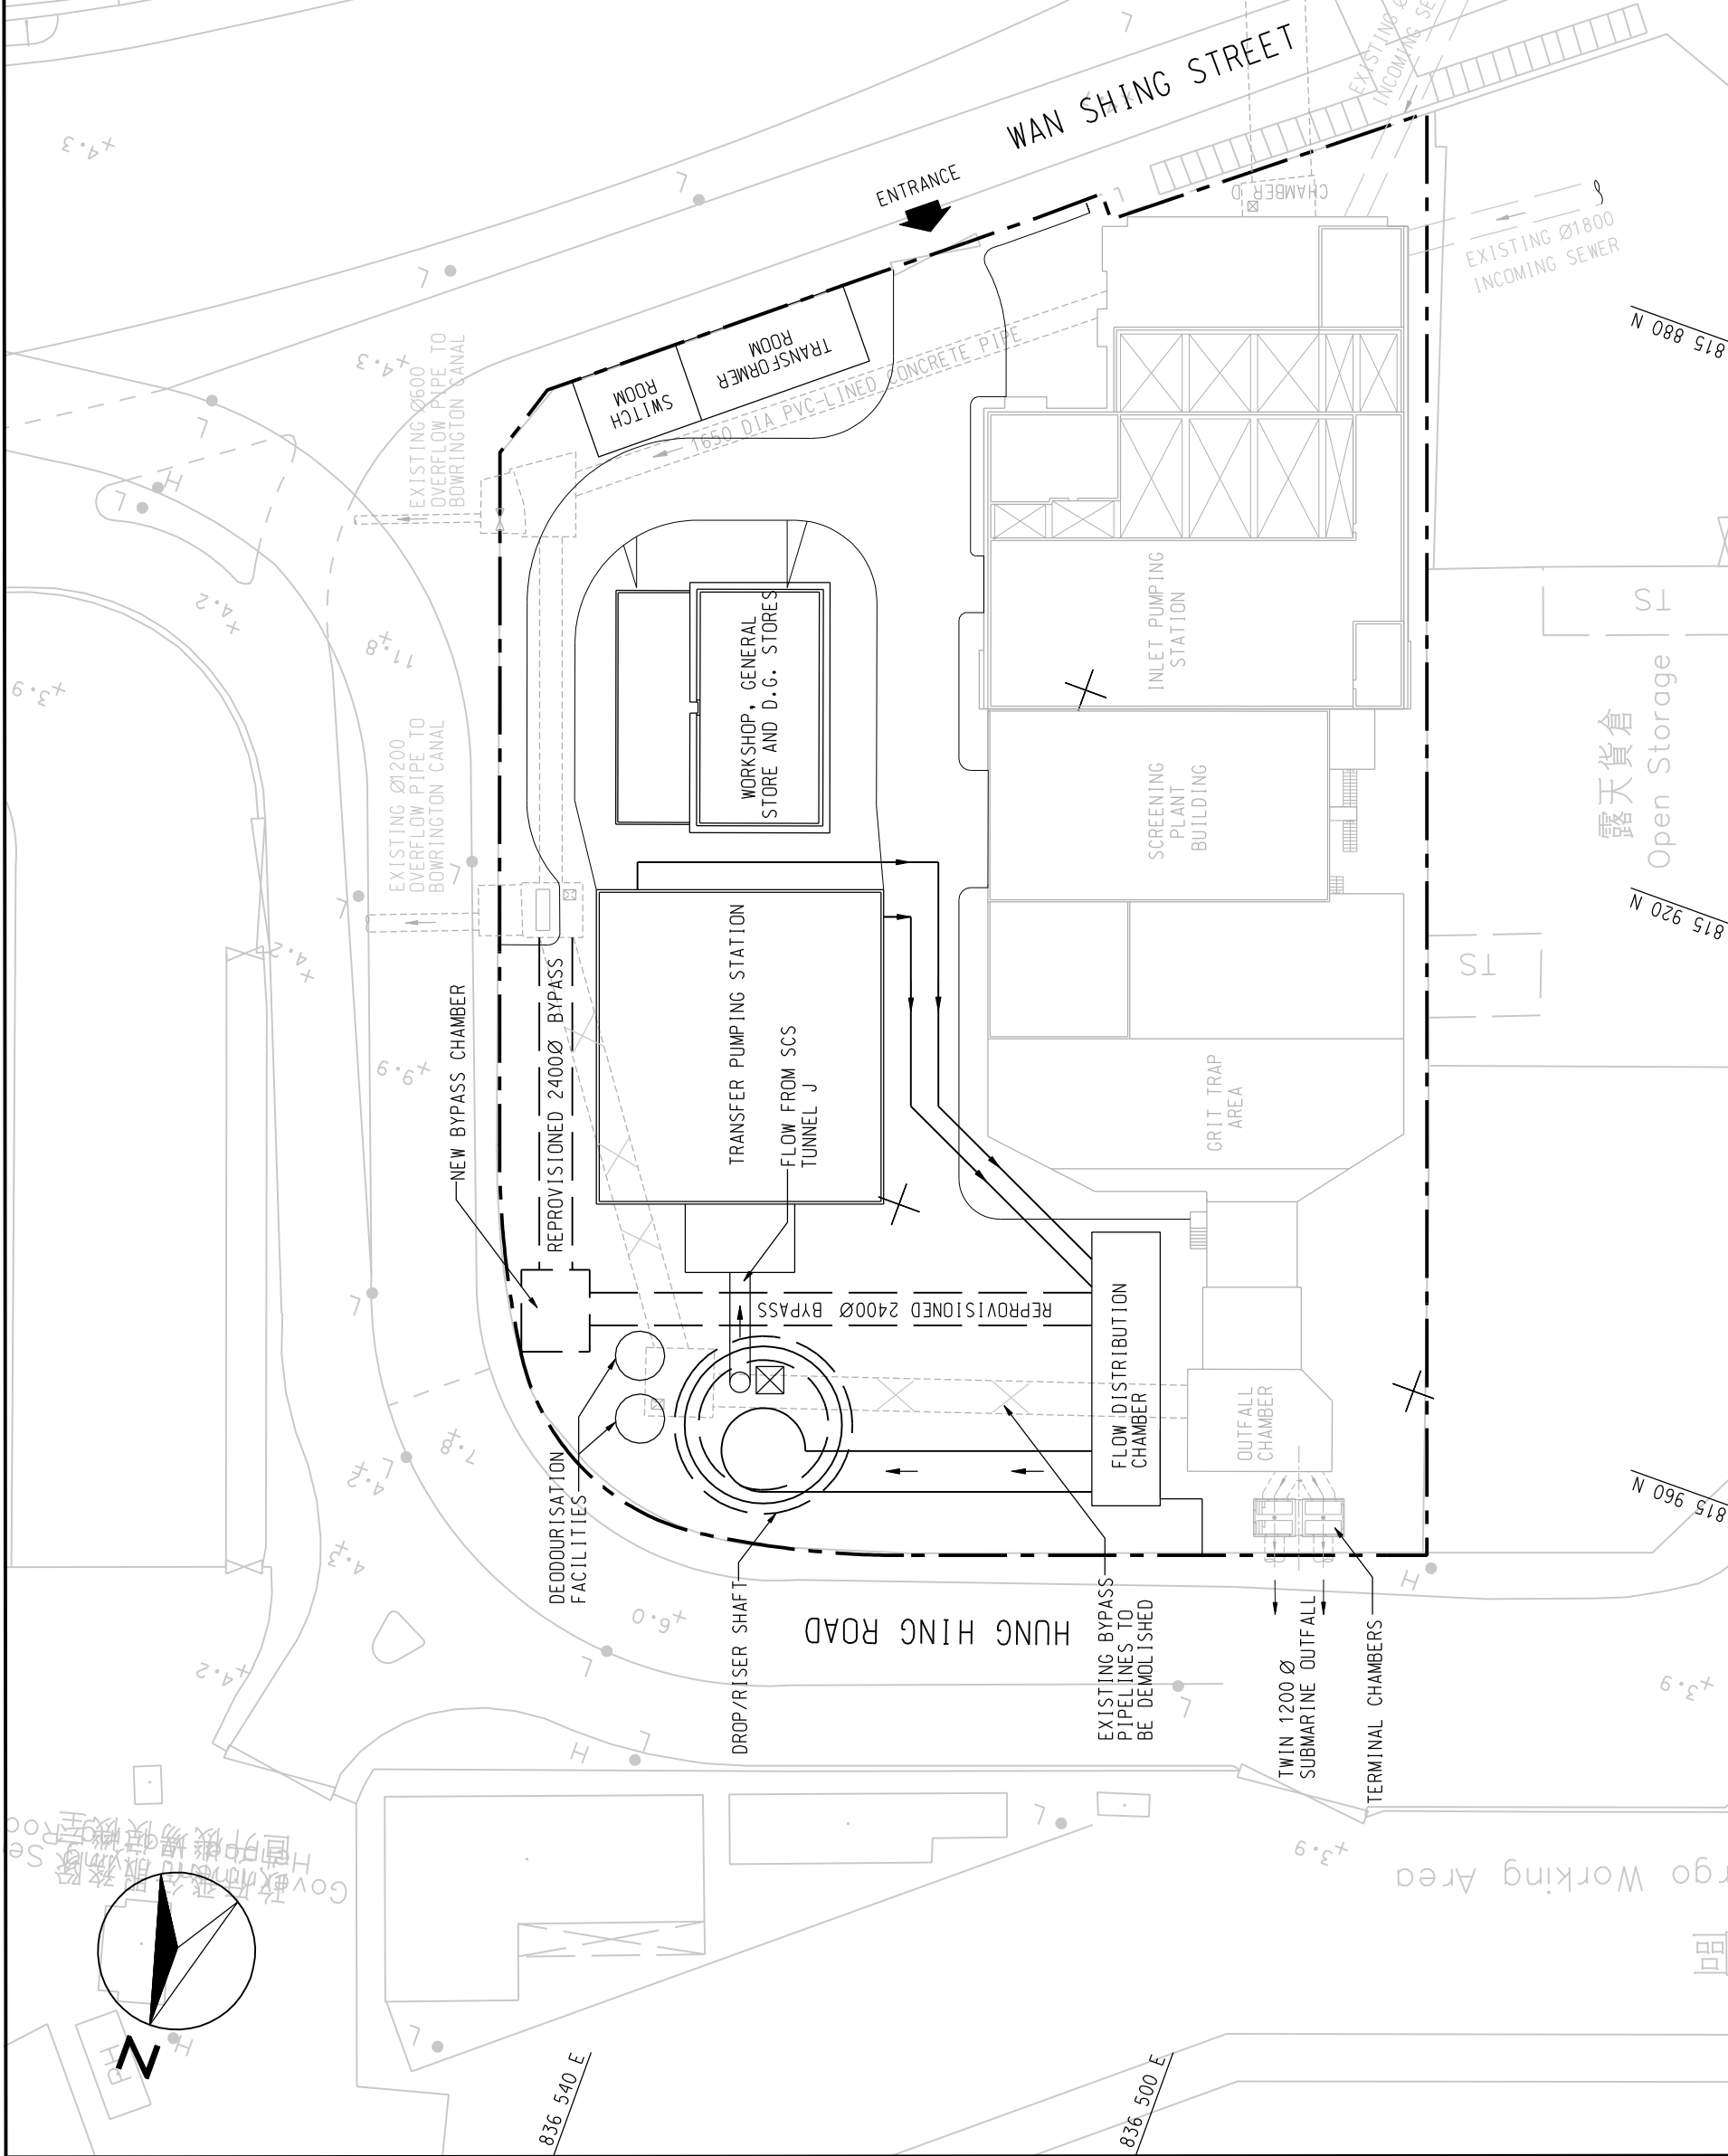
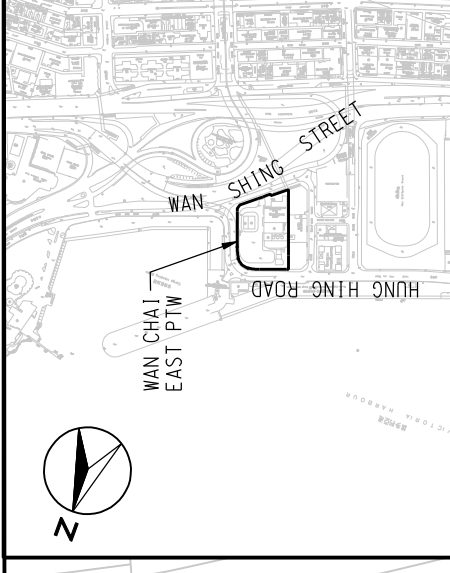


SCALE	A3 1:500	DATE	OCT 07
CHECK	-	DRAWN	LDF
JOB No.	60017198	FIGURE No.	2.2b
REV	-		-

AGREEMENT NO. CE 43/2005 (EP)
HARBOUR AREA TREATMENT SCHEME (HATS) STAGE 2A ENVIRONMENTAL IMPACT ASSESSMENT STUDY - INVESTIGATION
PROPOSED LAYOUT OF WAN CHAI EAST PTW

ENSR | **AECOM**

WESTERN FIRE SERVICES STREET

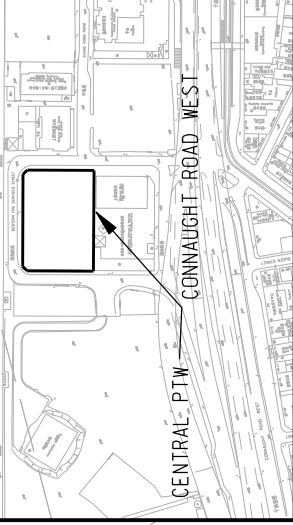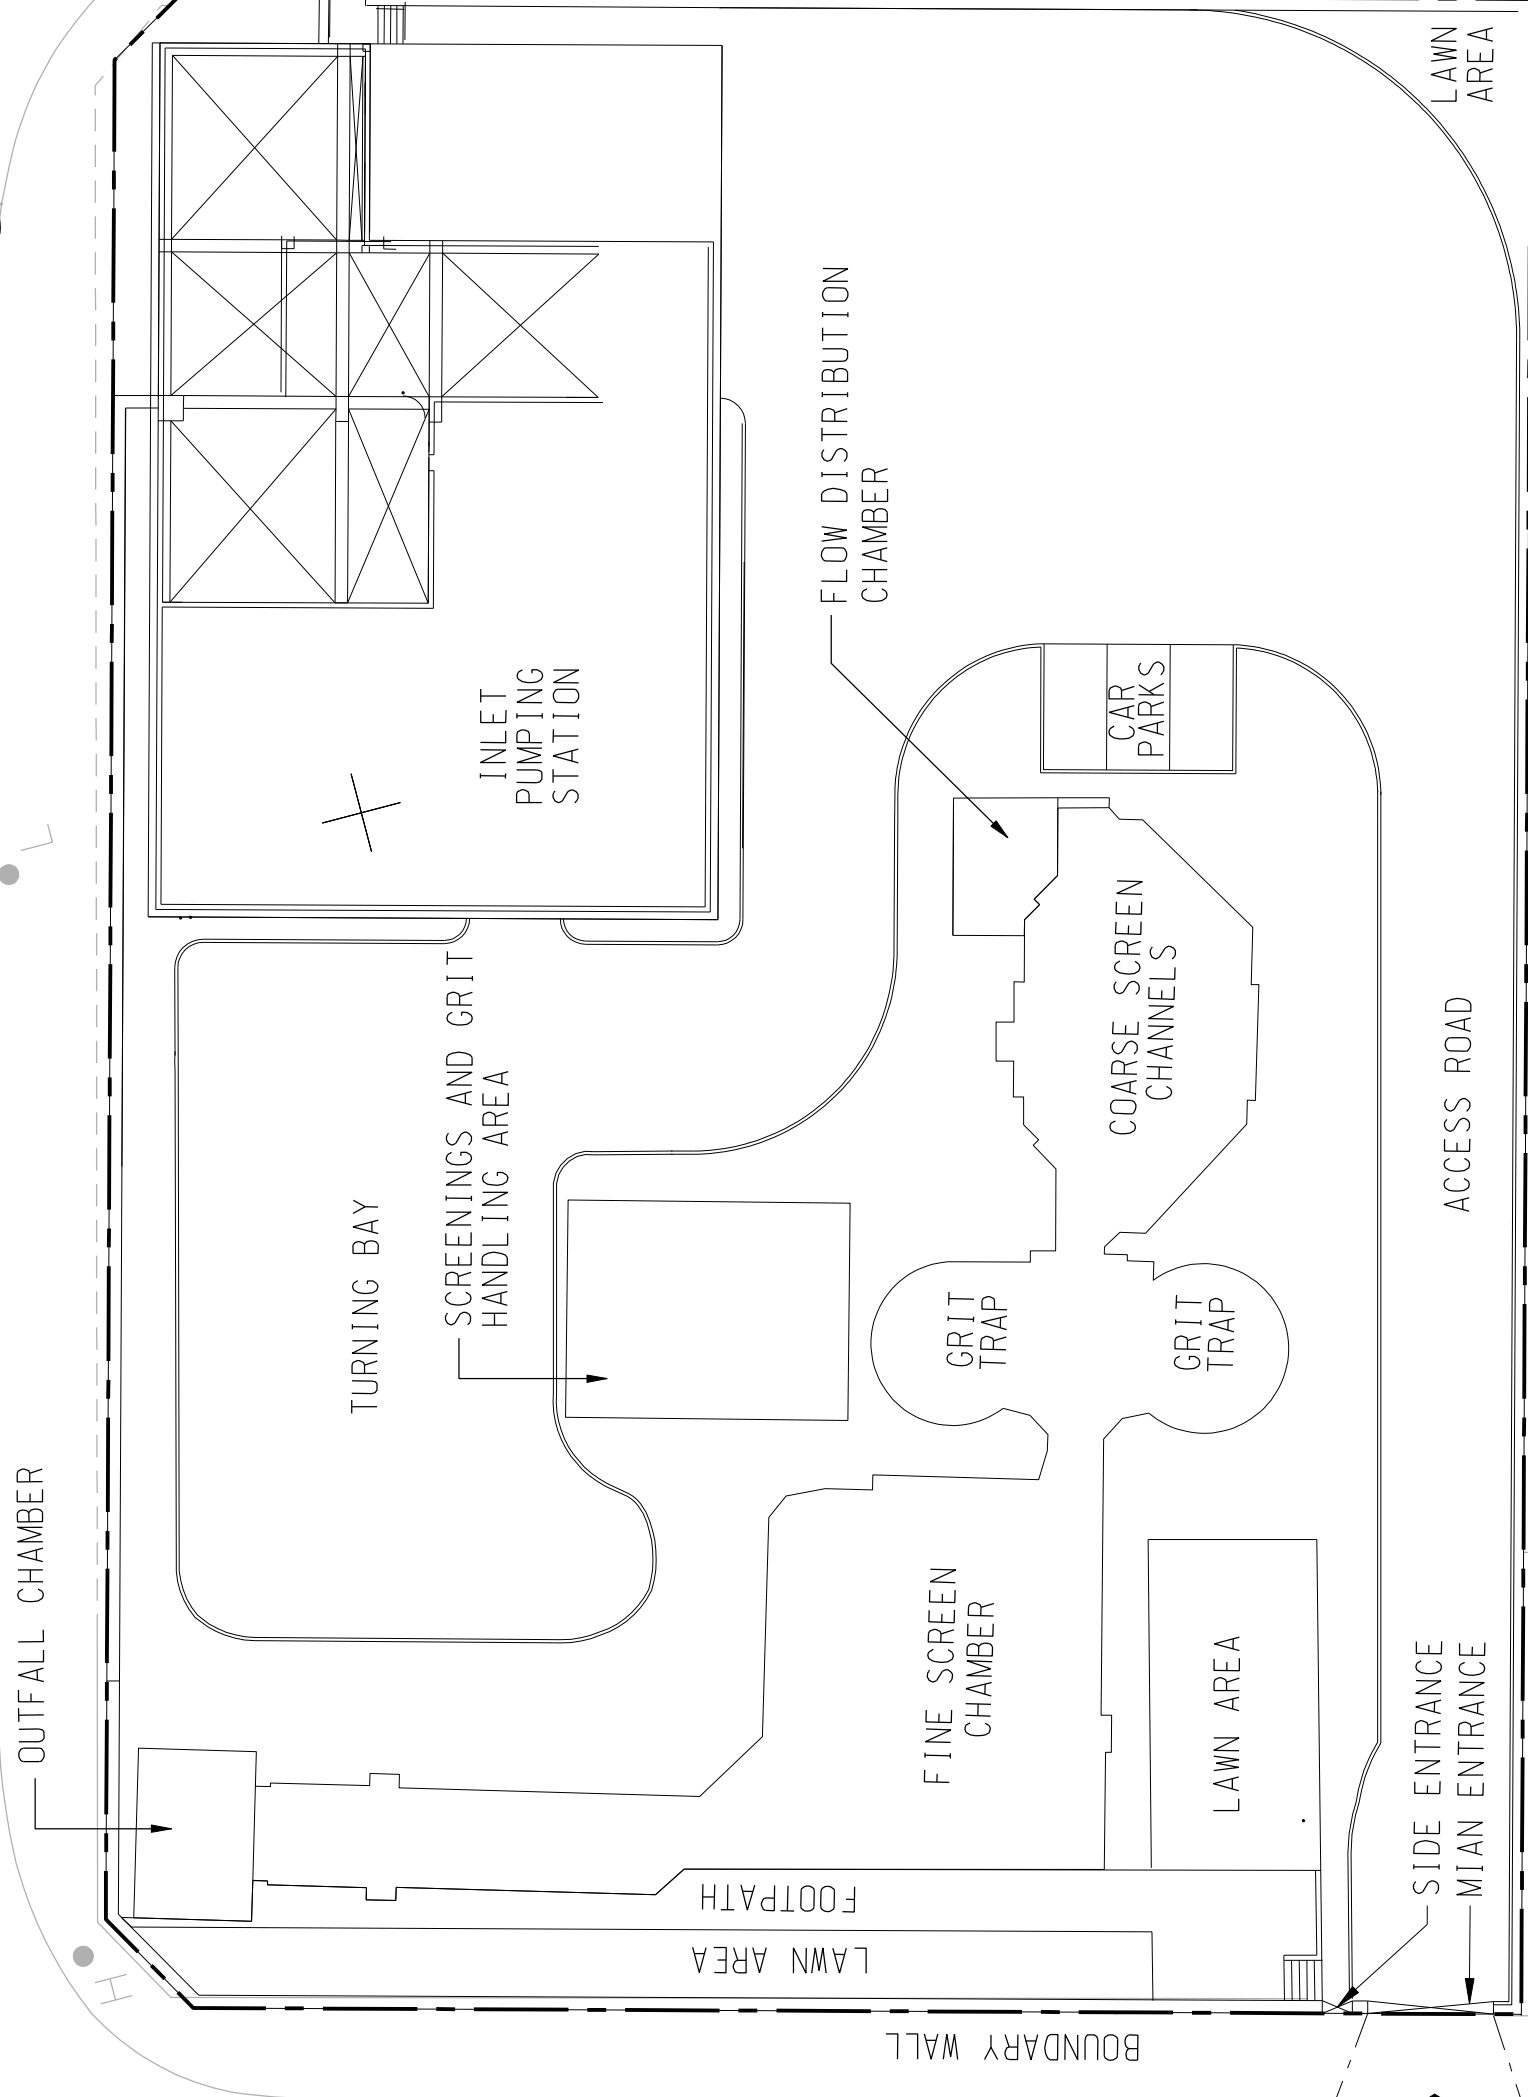

LOCATION PLAN
SCALE 1:6000

LEGEND:

--- PTW BOUNDARY

HARBOUR AREA TREATMENT SCHEME (HATS) STAGE 2A ENVIRONMENTAL IMPACT ASSESSMENT STUDY - INVESTIGATION

EXISTING LAYOUT OF CENTRAL PTW

AGREEMENT NO. CE 43/2005 (EP)

DATE OCT 07

SCALE A3 1:300

CHECK

JOB NO.

60017198


DRAWN LDF

FIGURE NO.

2.3a

REV


-

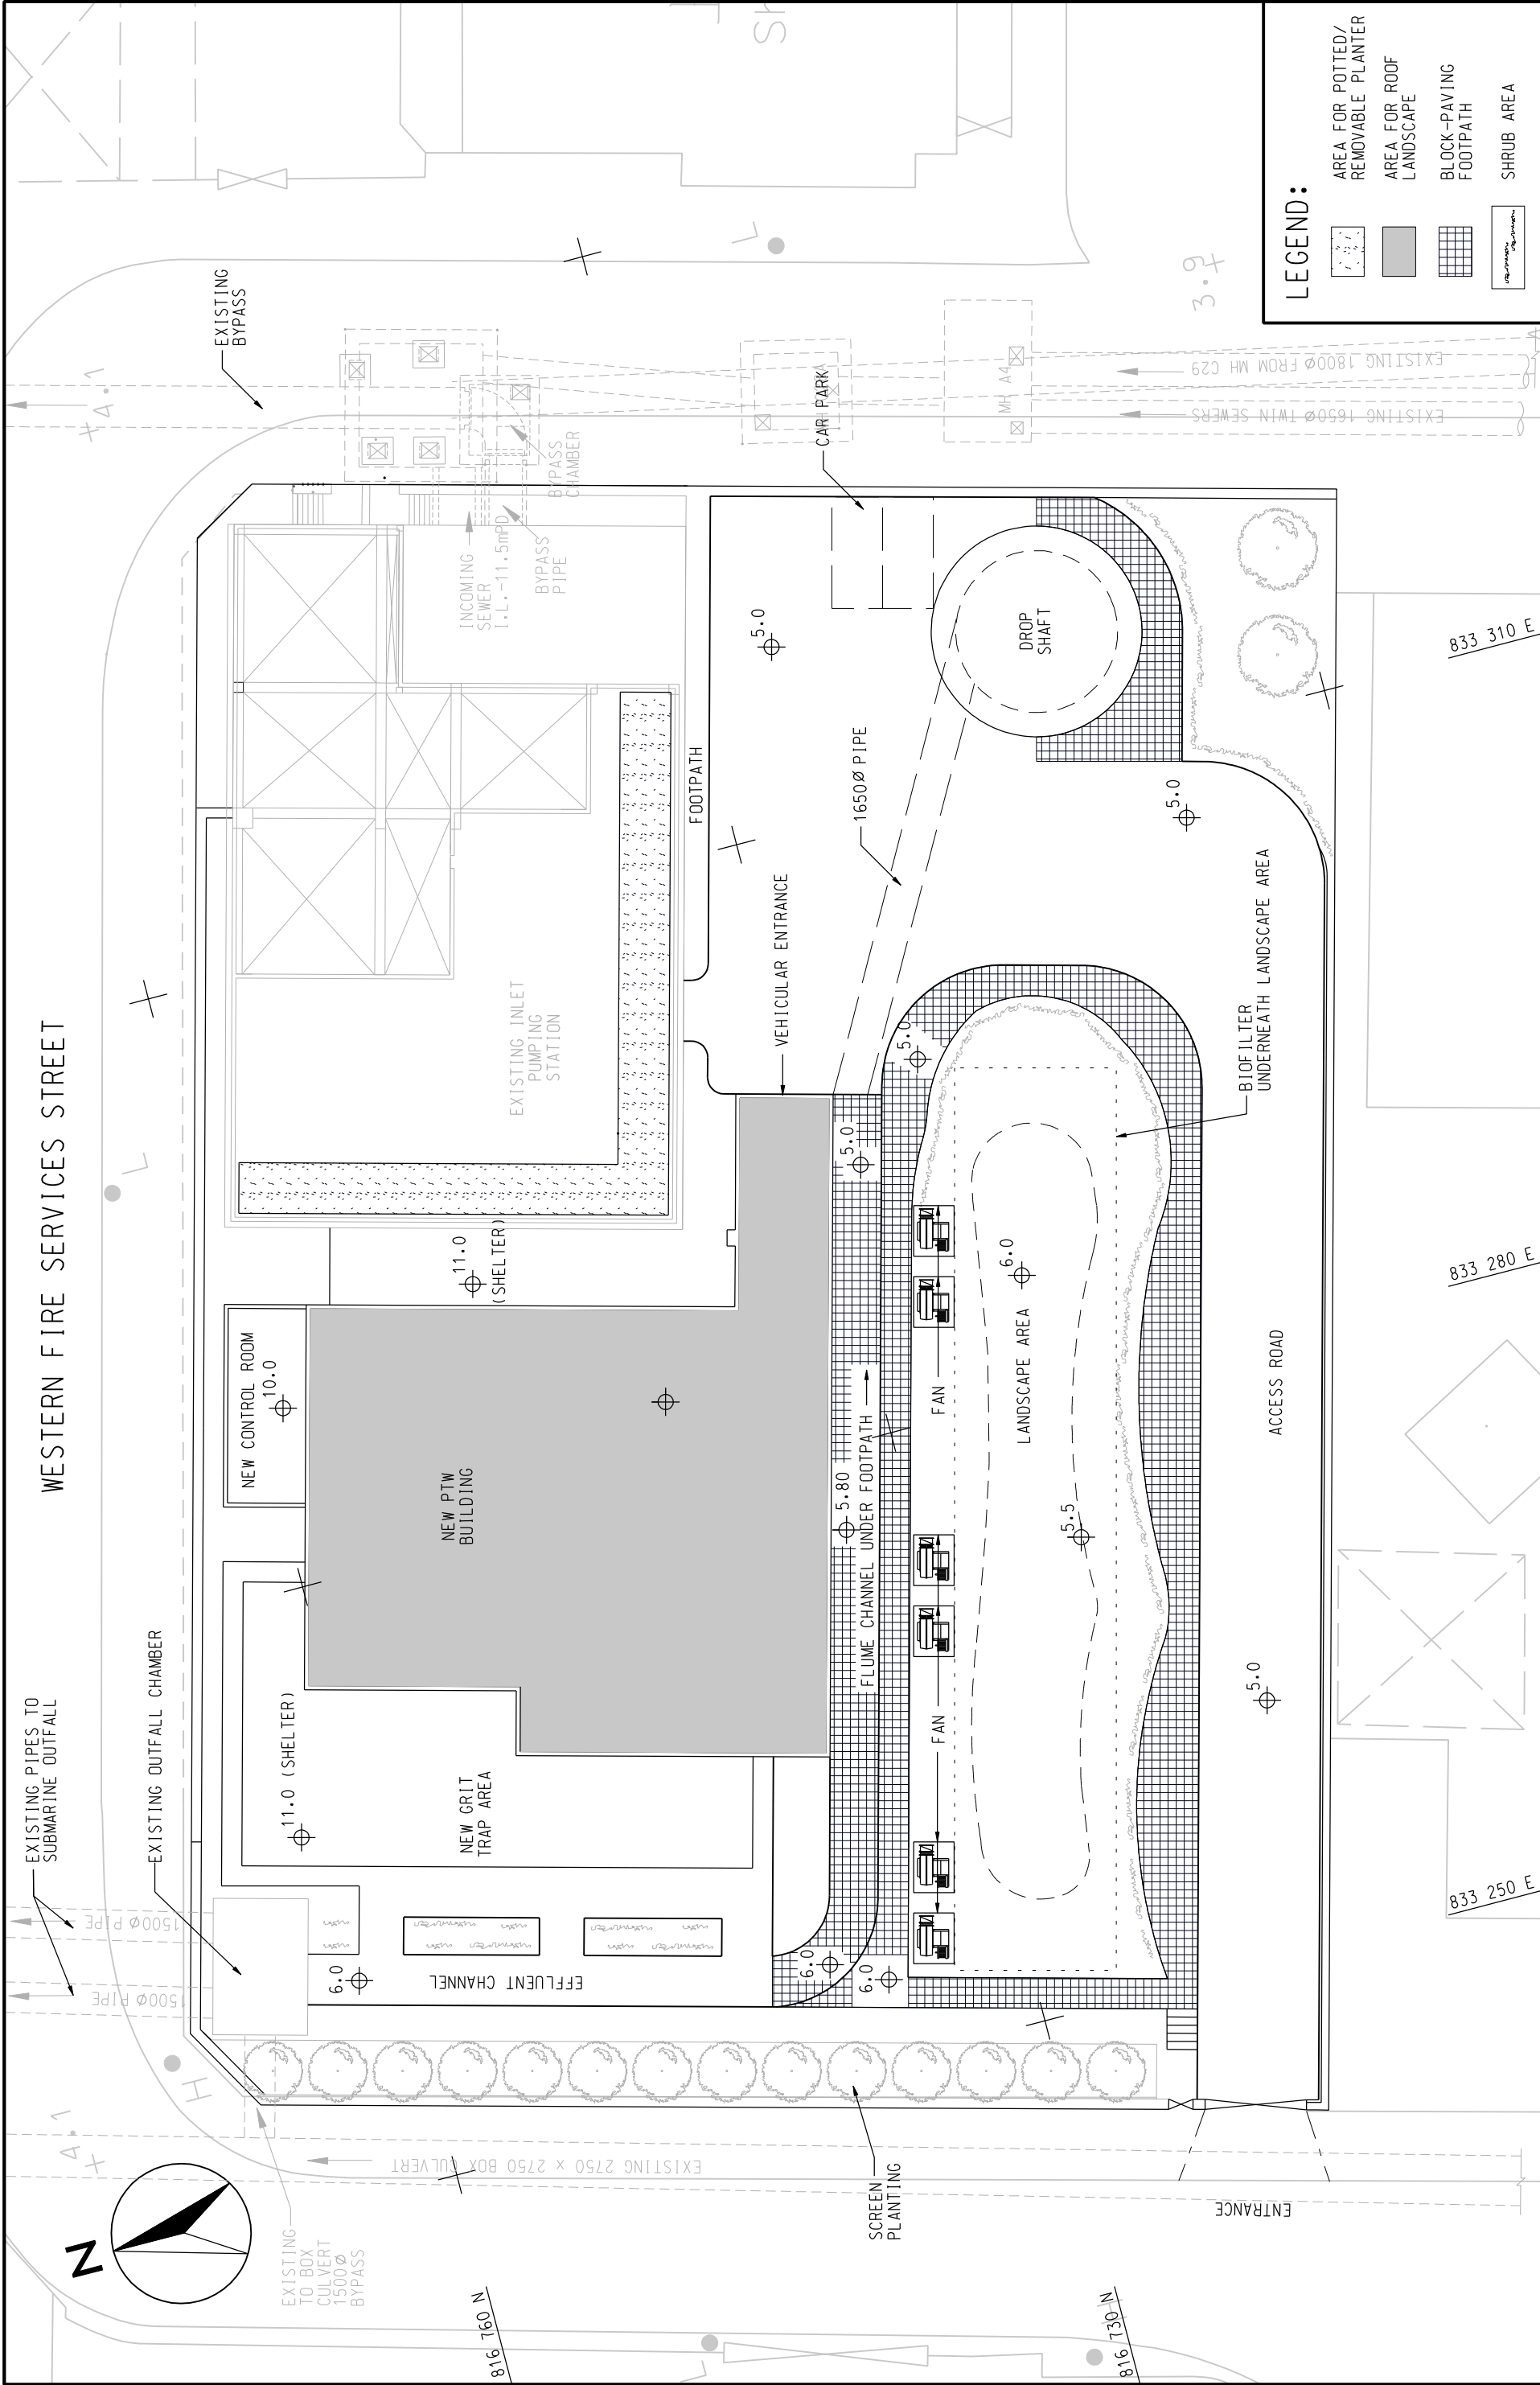

LEGEND:


	AREA FOR POTTED/ REMOVABLE PLANTER
	AREA FOR ROOF LANDSCAPE
	BLOCK-PAVING FOOTPATH
	SHRUB AREA

	AGREEMENT NO. CE 43/2005 (EP) HARBOUR AREA TREATMENT SCHEME (HATS) STAGE 2A ENVIRONMENTAL IMPACT ASSESSMENT STUDY - INVESTIGATION		SCALE A3 1:300	DATE OCT 07
	PROPOSED LAYOUT OF CENTRAL PTW		CHECK -	DRAWN LDF
		JOB NO. 60017198	FIGURE NO. 2.3b	
			REV -	


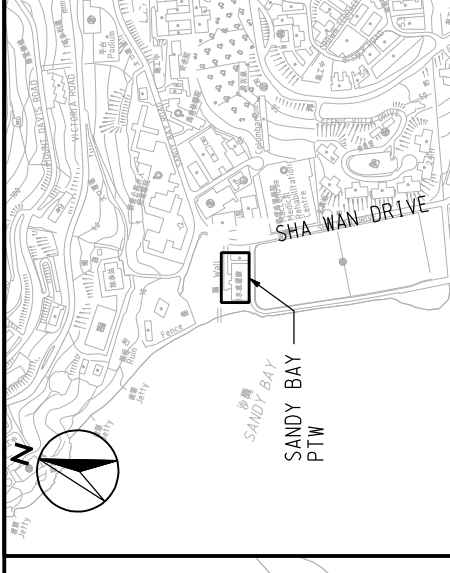


LOCATION PLAN
SCALE 1: 10000

LEGEND:
--- PTW BOUNDARY

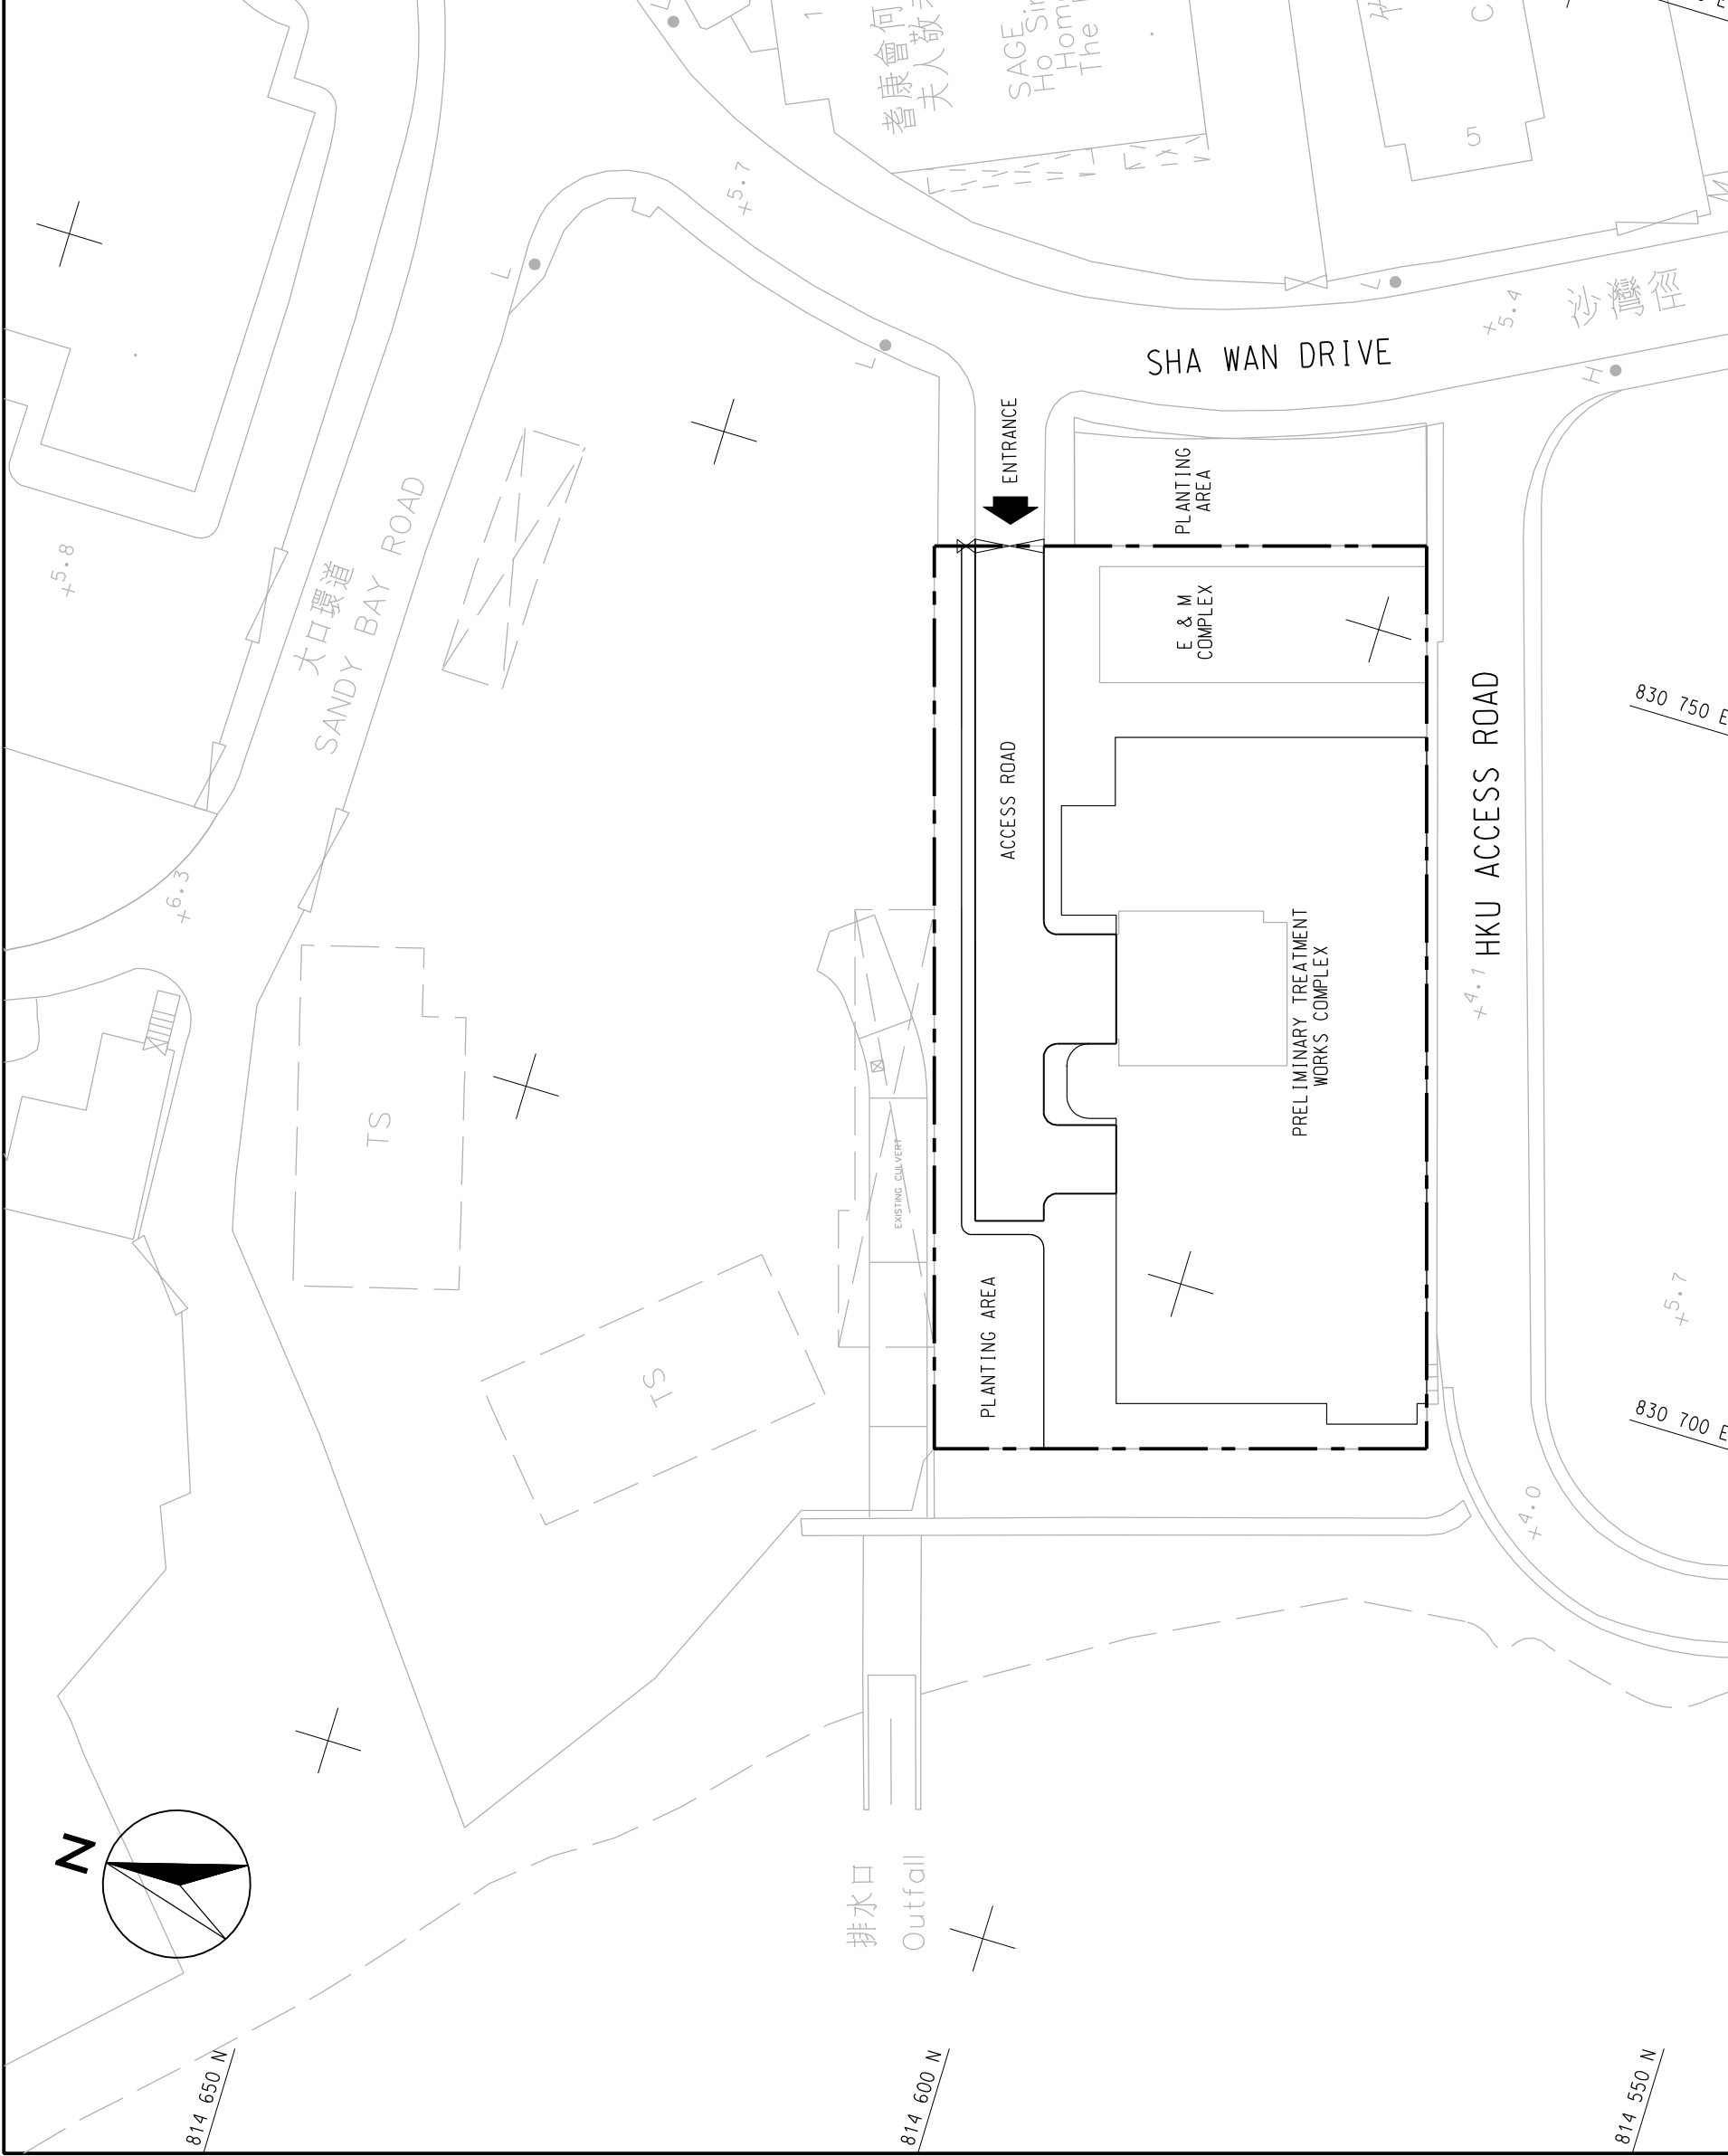

		AGREEMENT NO. CE 43/2005 (EP) HARBOUR AREA TREATMENT SCHEME (HATS) STAGE 2A ENVIRONMENTAL IMPACT ASSESSMENT STUDY - INVESTIGATION EXISTING LAYOUT OF SANDY BAY PTW	
SCALE	A3 1:500	DATE	OCT 07
CHECK	-	DRAWN	LDF
JOB NO.	60017198	FIGURE NO.	2.4d
		REV	-

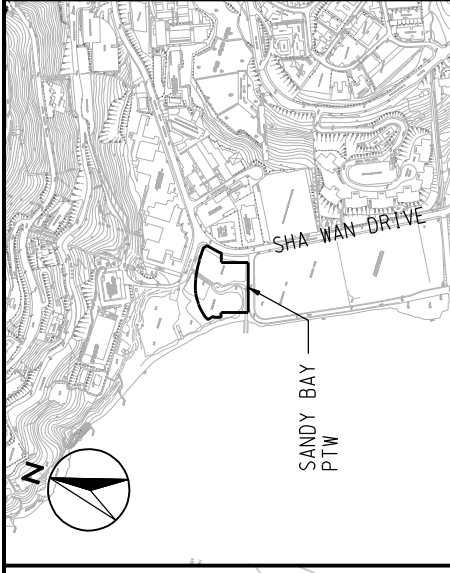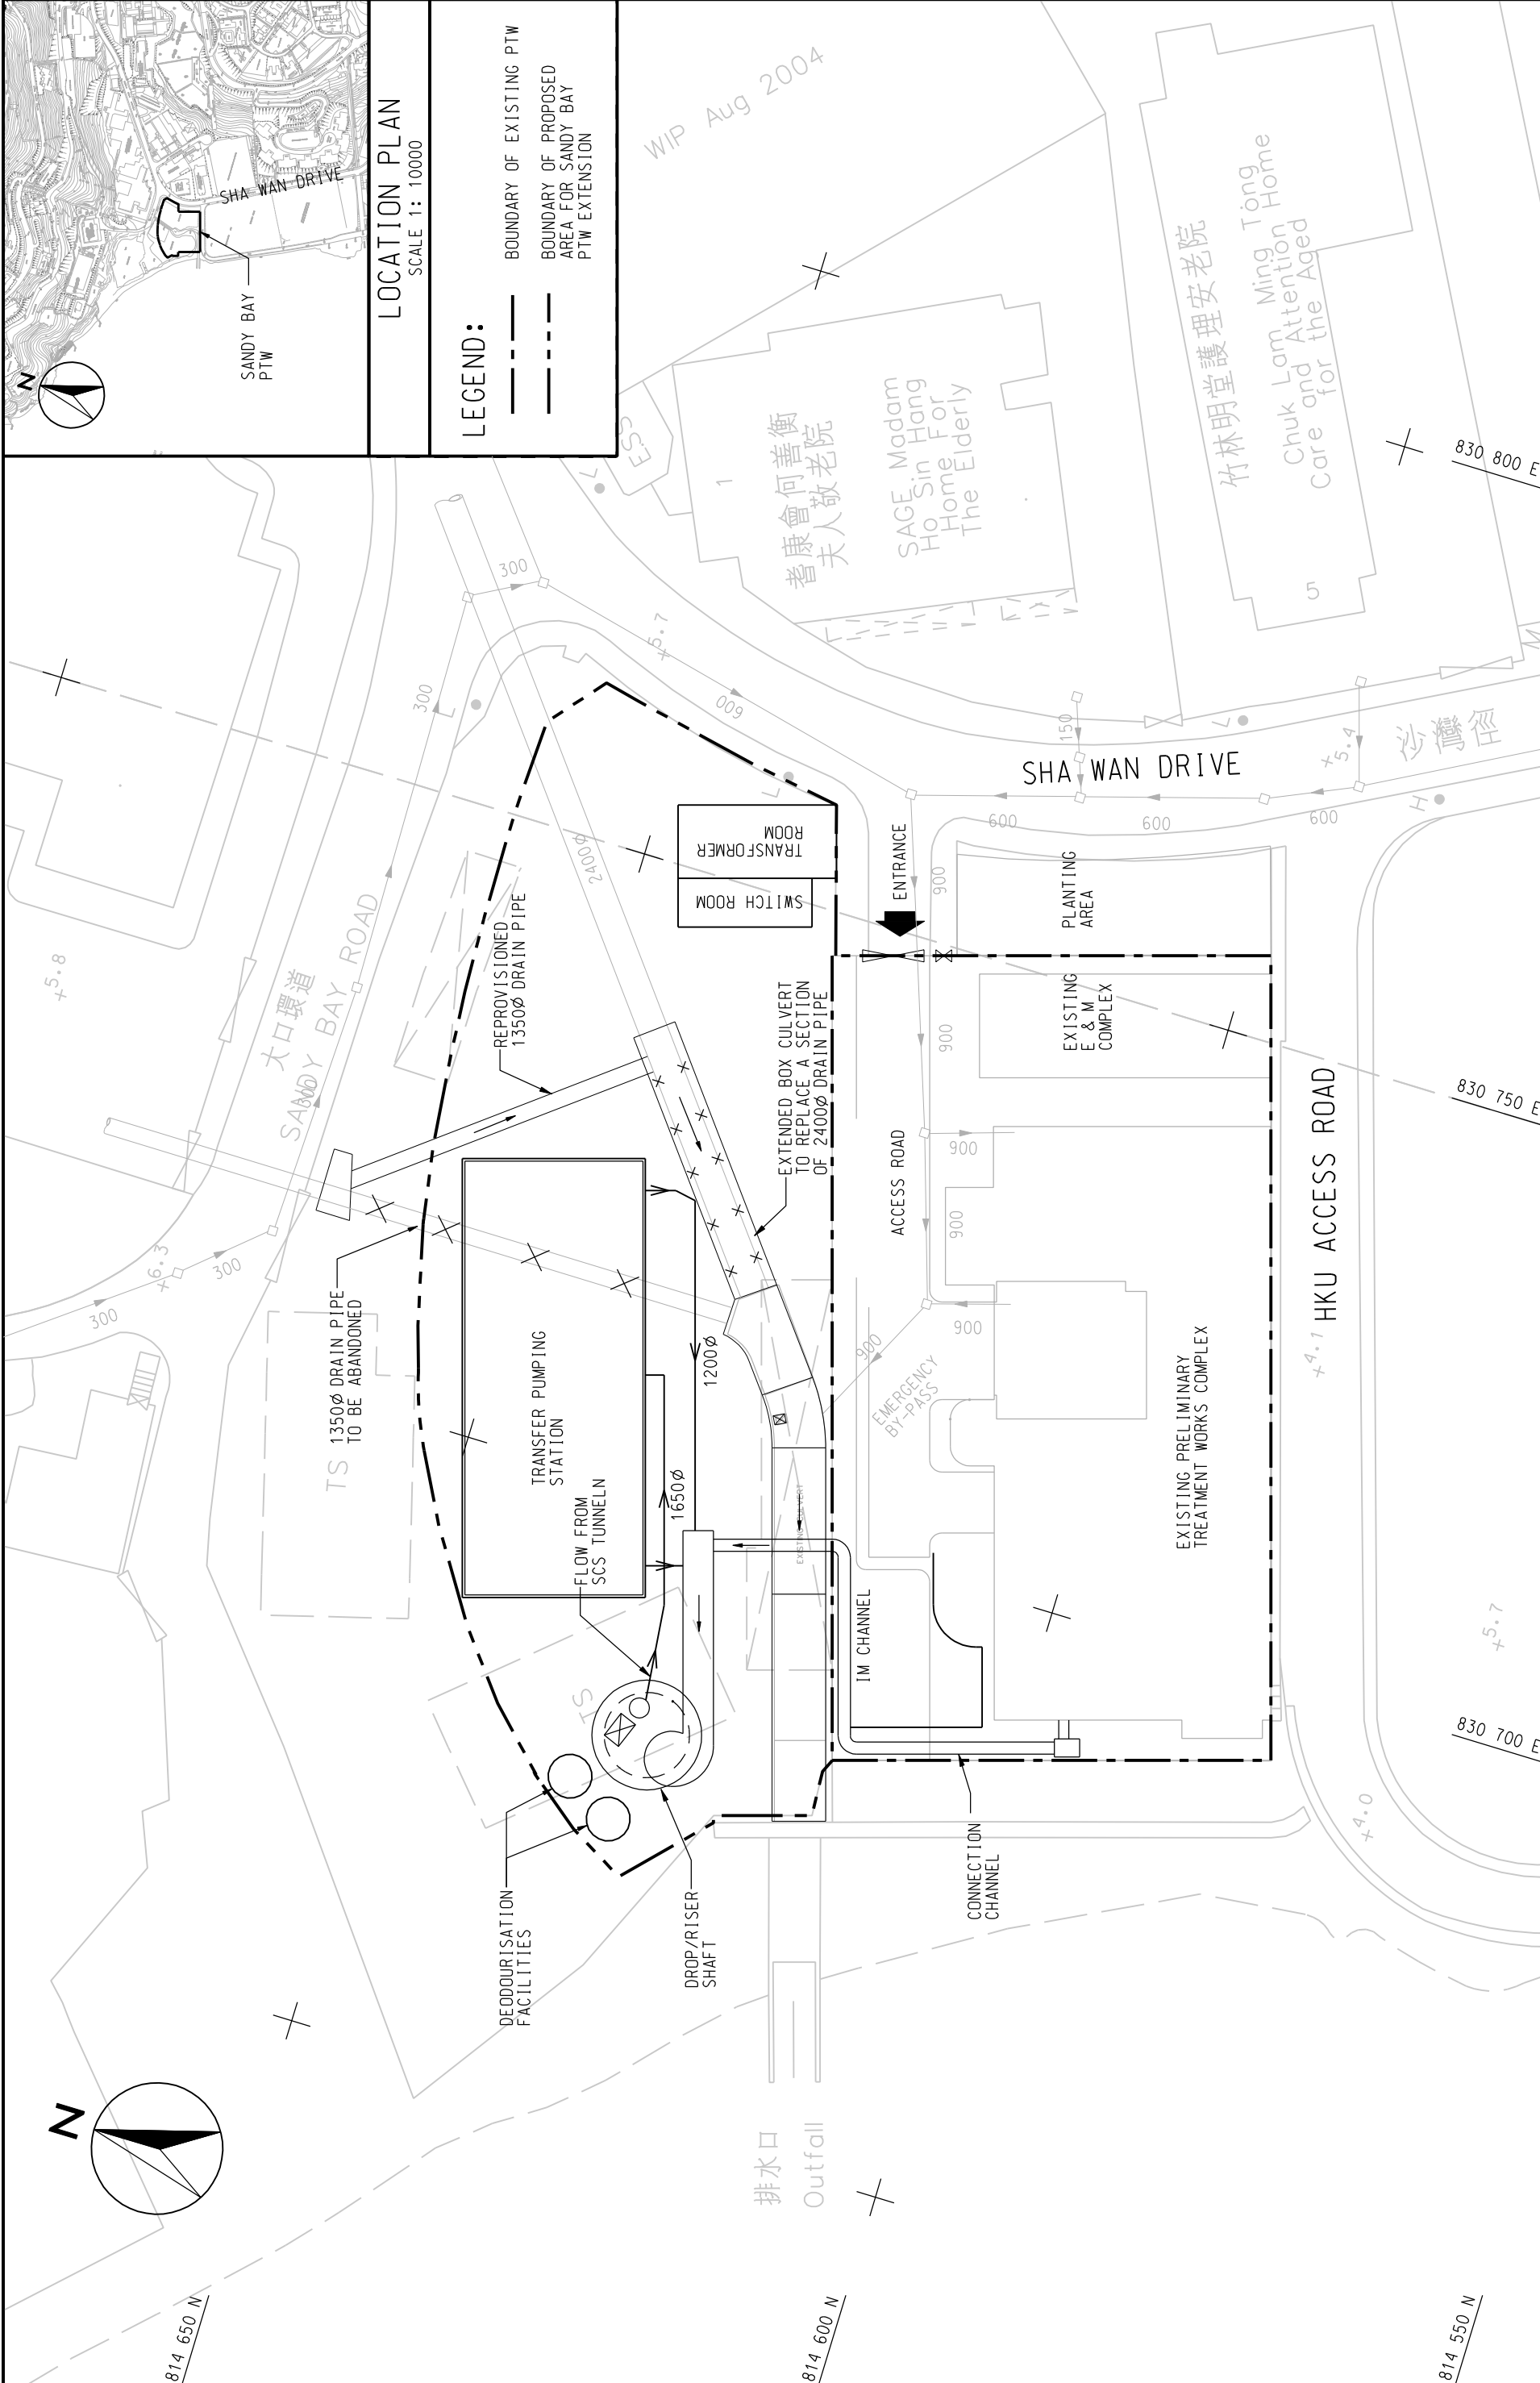

LOCATION PLAN
SCALE 1: 10000

LEGEND:

- BOUNDARY OF EXISTING PTW
- - - BOUNDARY OF PROPOSED AREA FOR SANDY BAY PTW EXTENSION

WIP Aug 2004

考康會何善衡夫人敬老院
SAGE Madam Ho Sin Hang Home For The Elderly

竹林明堂護理安老院
Chuk Lam Ming Tong Care for the Aged

沙灣徑

SHA WAN DRIVE

大口環道
SANDY BAY ROAD

HKU ACCESS ROAD

830 800 E

830 750 E


830 700 E

814 650 N

814 600 N

814 550 N

<p>AGREEMENT NO. CE 43/2005 (EP)</p> <p>HARBOUR AREA TREATMENT SCHEME (HATS) STAGE 2A ENVIRONMENTAL IMPACT ASSESSMENT STUDY - INVESTIGATION</p> <p>PROPOSED LAYOUT OF SANDY BAY PTW</p>		<p>SCALE</p> <p>A3 1:500</p>	<p>DATE</p> <p>OCT 07</p>
<p>CHECK</p> <p>JOB NO.</p>	<p>DRAWN</p> <p>LC</p>	<p>FIGURE NO.</p> <p>60017198</p>	
<p>ENSR AECOM</p>		<p>REV</p> <p>2.4b</p>	

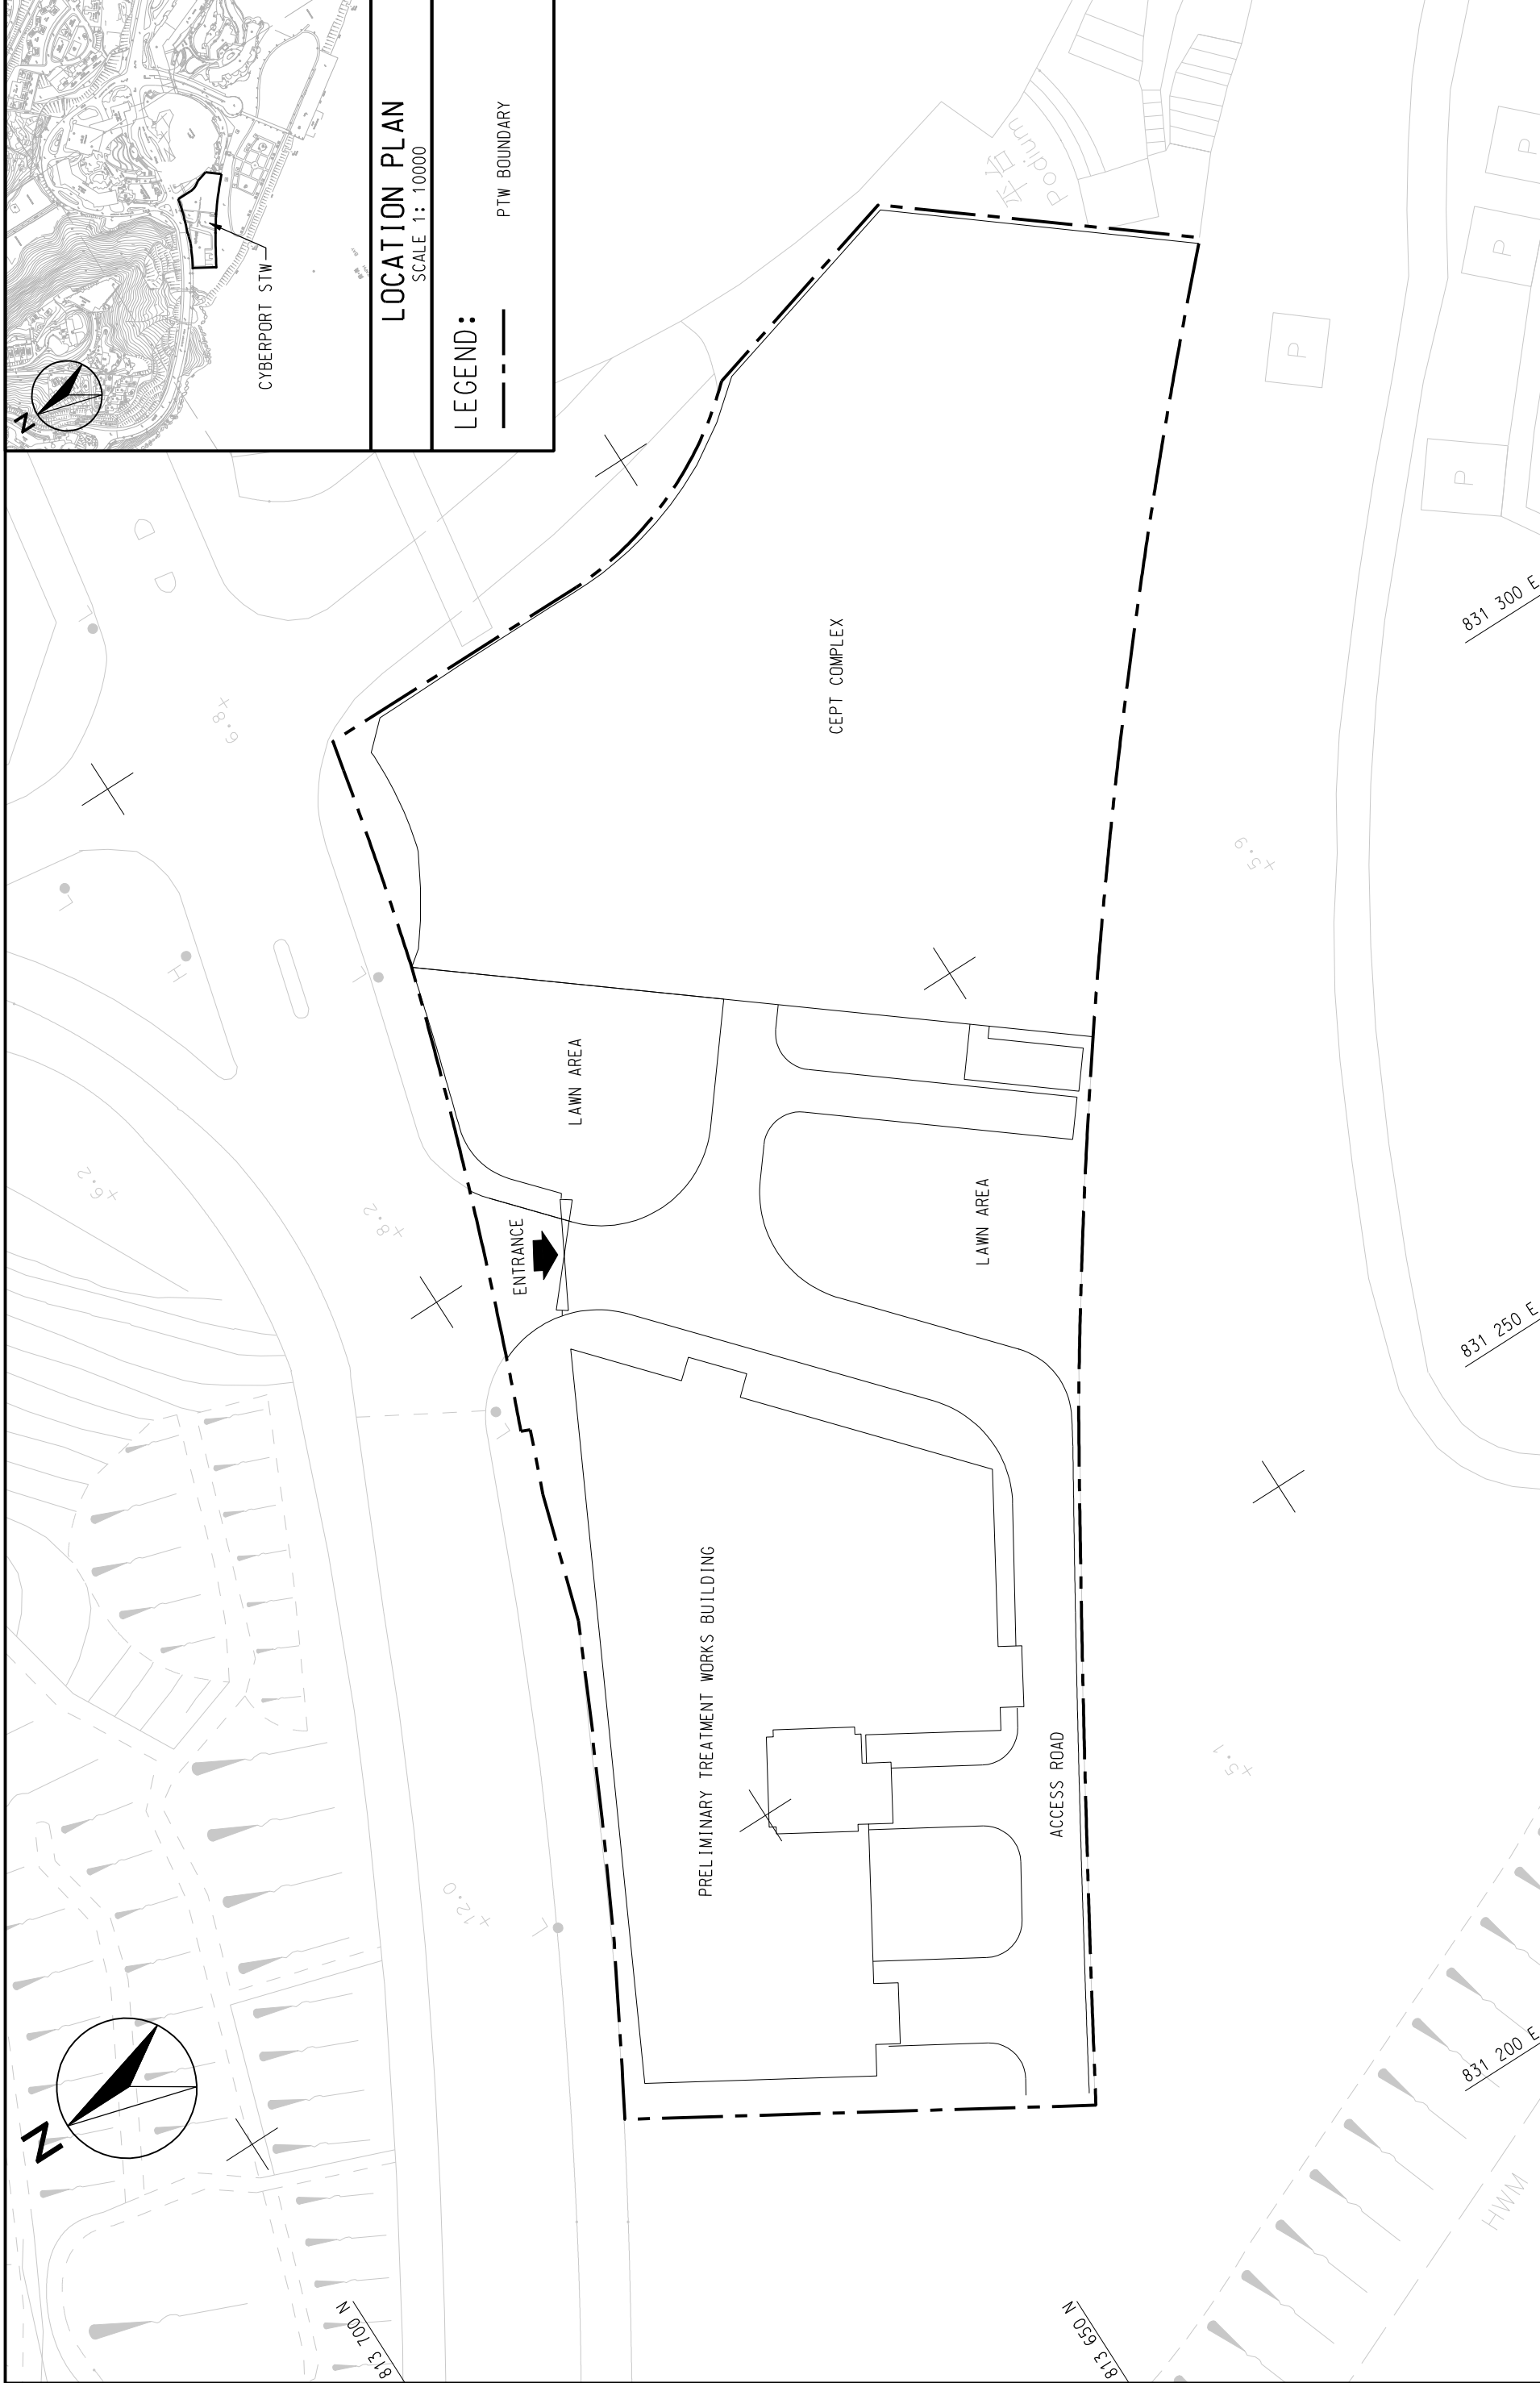



LOCATION PLAN
SCALE 1: 10000

LEGEND:
- - - - - PTW BOUNDARY

SCALE	A3 1:500	DATE	JUL 06
CHECK	CGLW	DRAWN	LDF
JOB No.	60017198	FIGURE No.	2.5d
		REV	-

AGREEMENT NO. CE 43/2005 (EP)
HARBOUR AREA TREATMENT SCHEME (HATS) STAGE 2A ENVIRONMENTAL IMPACT ASSESSMENT STUDY - INVESTIGATION
EXISTING LAYOUT OF CYBERPORT STW




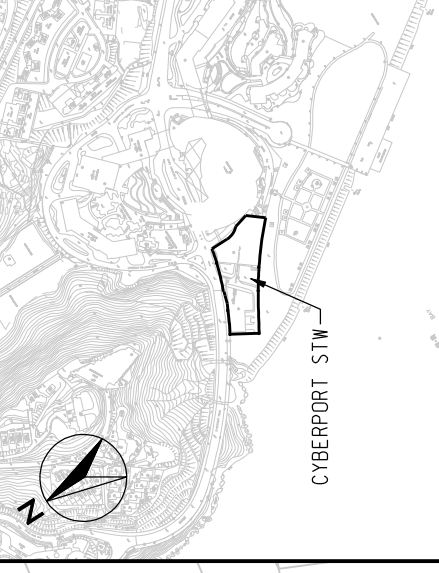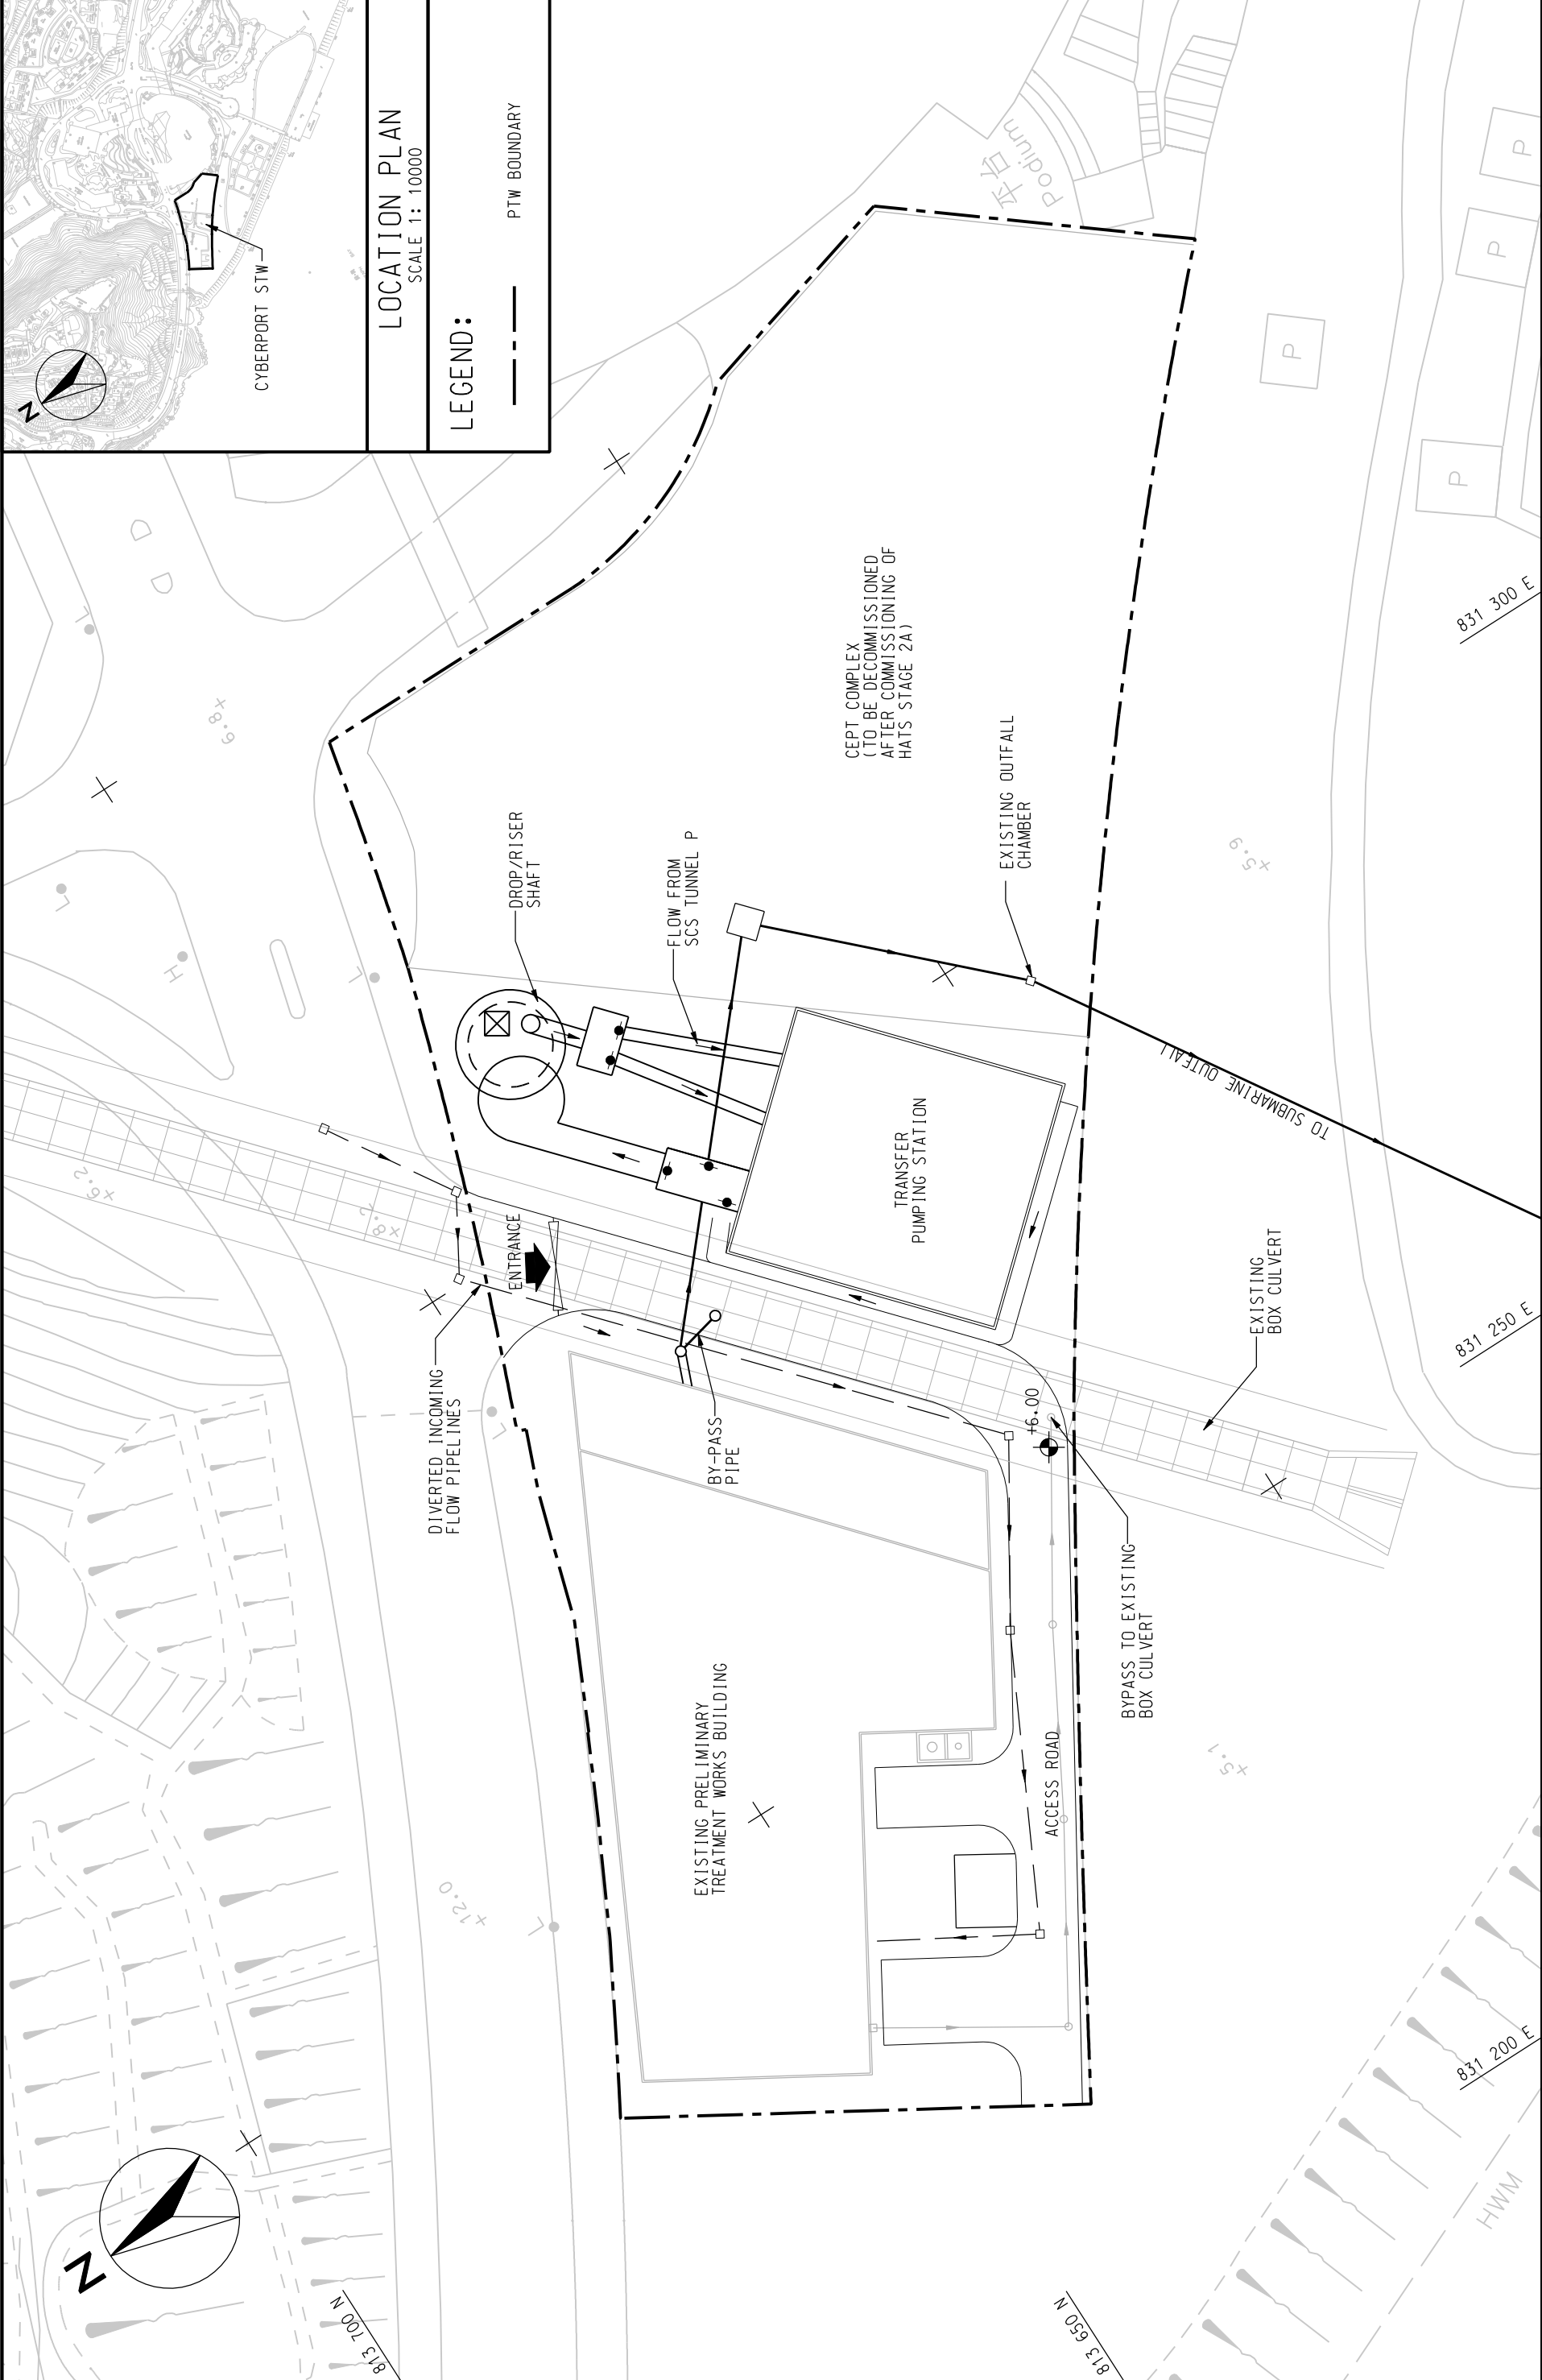


LOCATION PLAN
SCALE 1: 10000

LEGEND:
--- PTW BOUNDARY


		AGREEMENT NO. CE 43/2005 (EP) HARBOUR AREA TREATMENT SCHEME (HATS) STAGE 2A ENVIRONMENTAL IMPACT ASSESSMENT STUDY - INVESTIGATION PROPOSED LAYOUT OF CYBERPORT PTW		SCALE A3 1:500	DATE OCT 07
CHECK -	DRAWN LDF	JOB NO. 60017198	FIGURE NO. 2.5b	REV -	

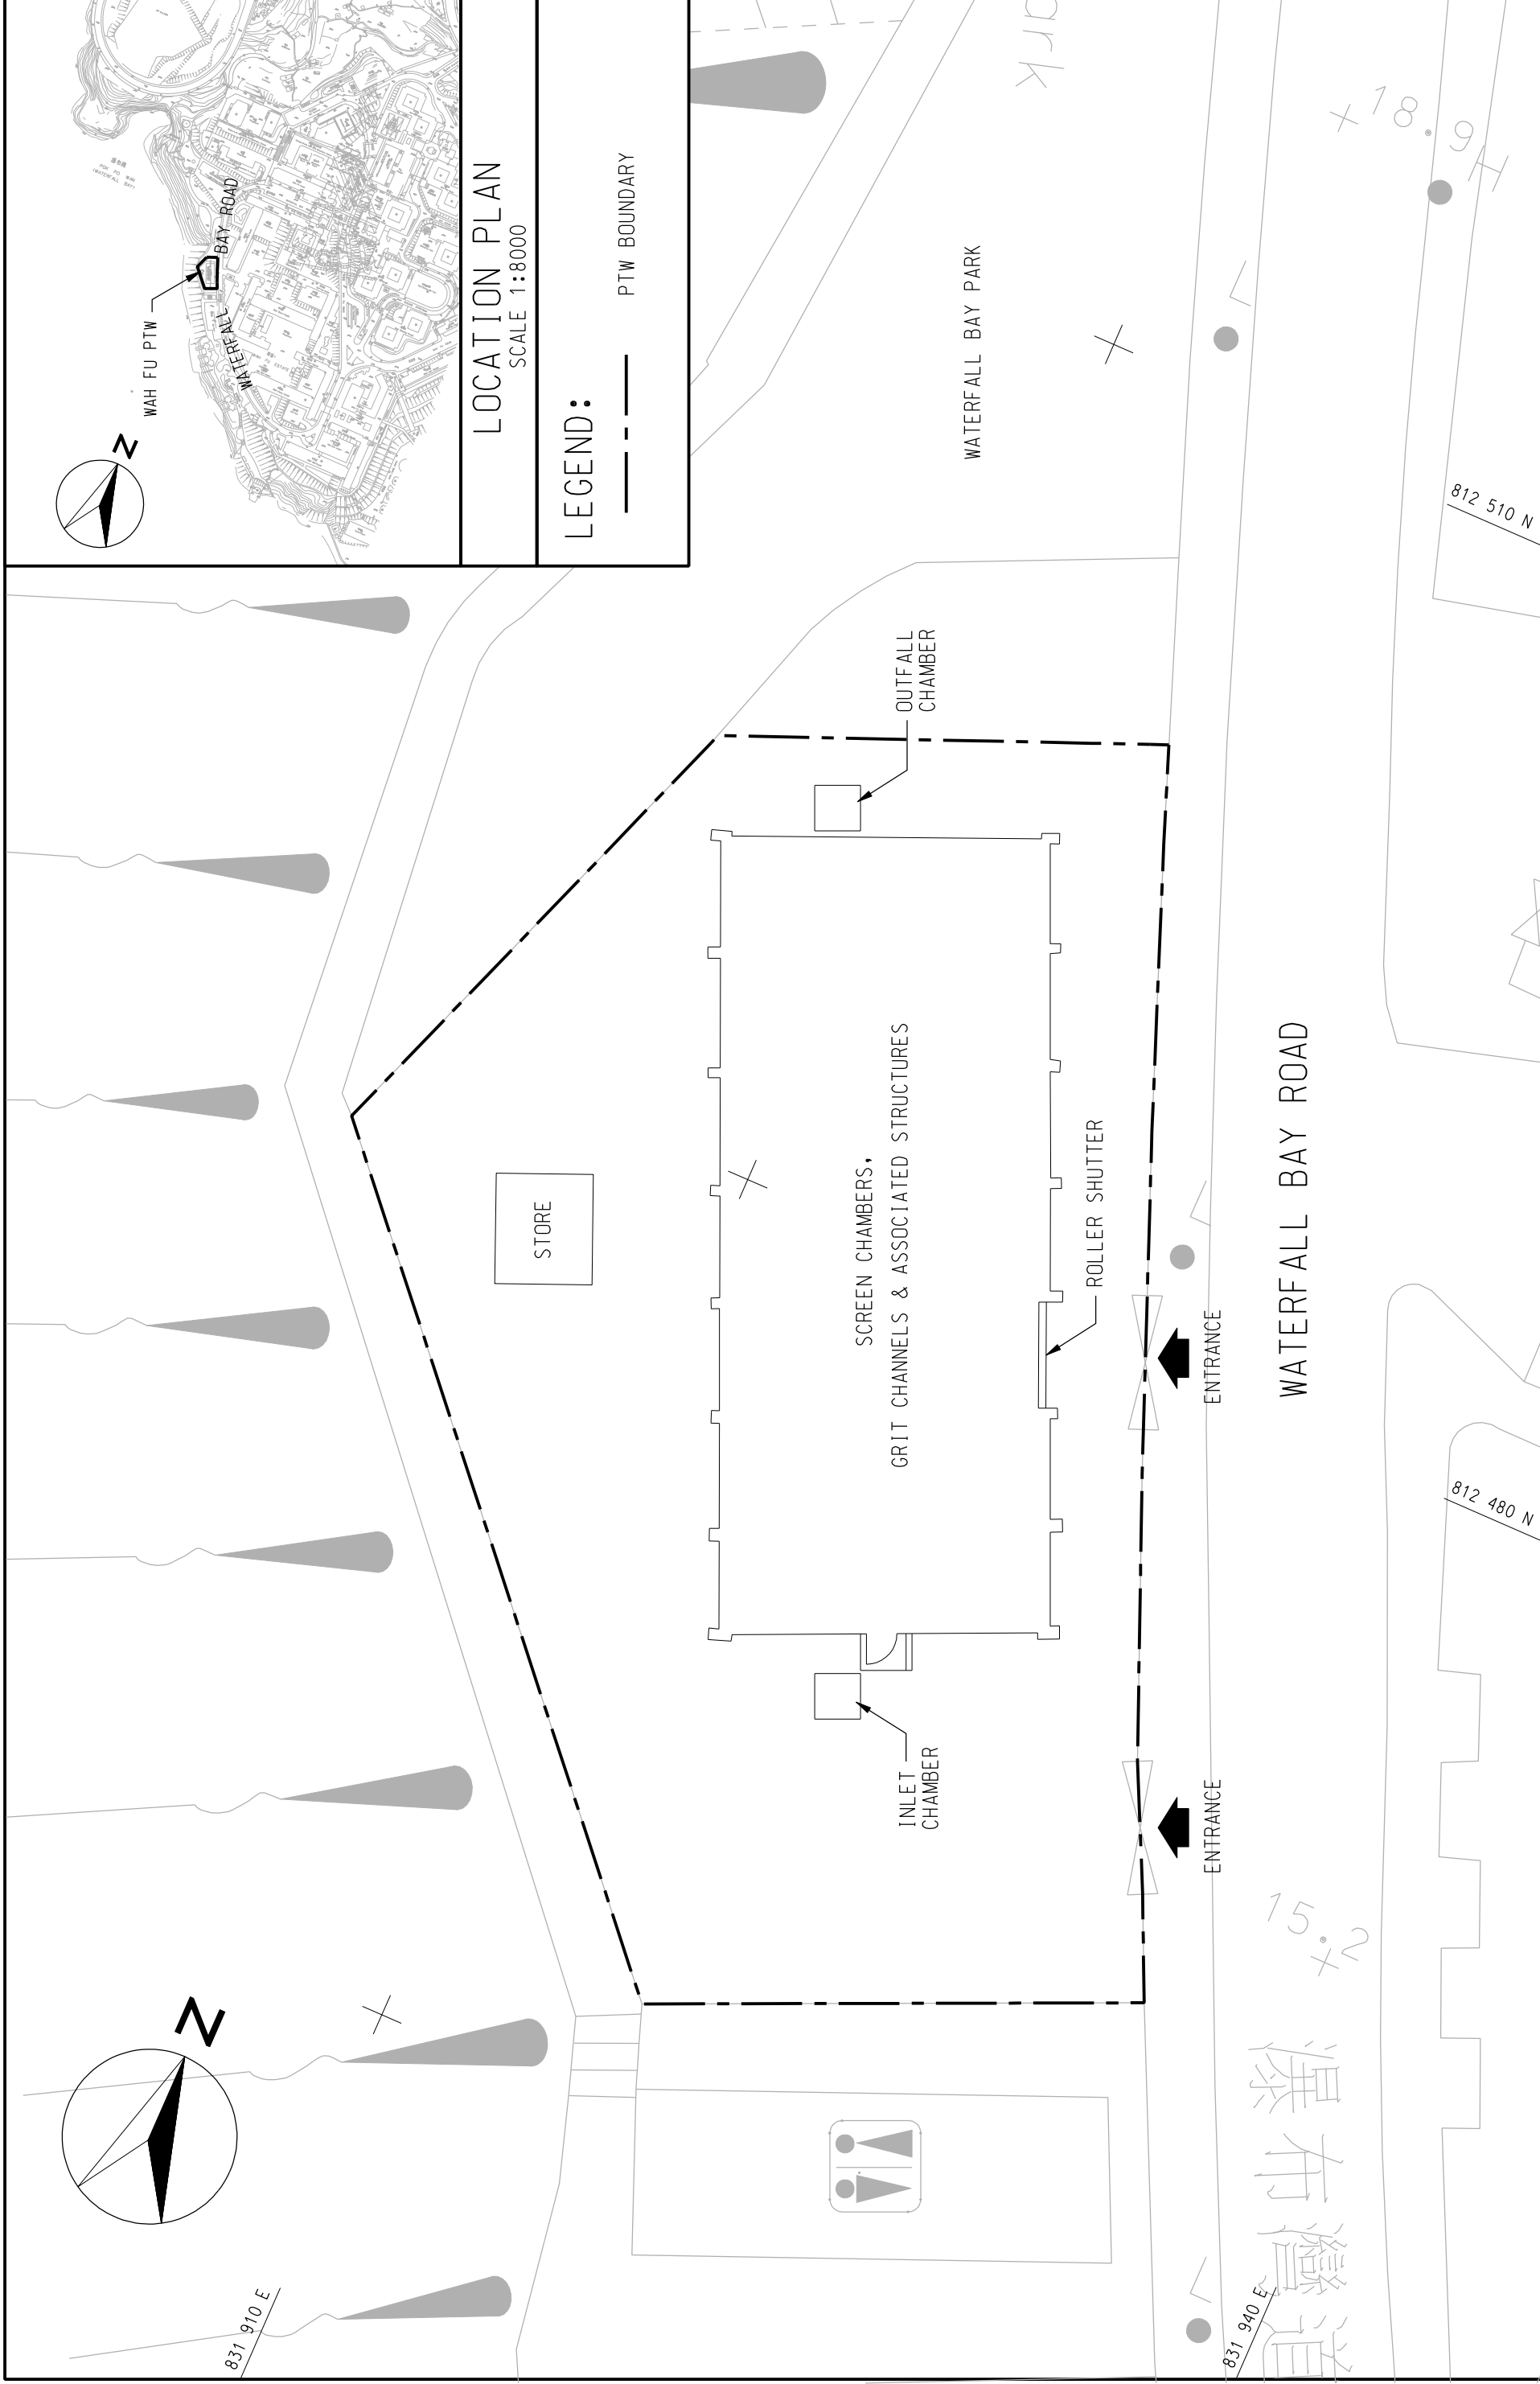

		AGREEMENT NO. CE 43/2005 (EP) HARBOUR AREA TREATMENT SCHEME (HATS) STAGE 2A ENVIRONMENTAL IMPACT ASSESSMENT STUDY - INVESTIGATION EXISTING LAYOUT OF WAH FU PTW	
SCALE	A3 1:200	DATE	OCT 07
CHECK	-	DRAWN	LDF
JOB NO.	60017198	FIGURE NO.	2.6d
			REV

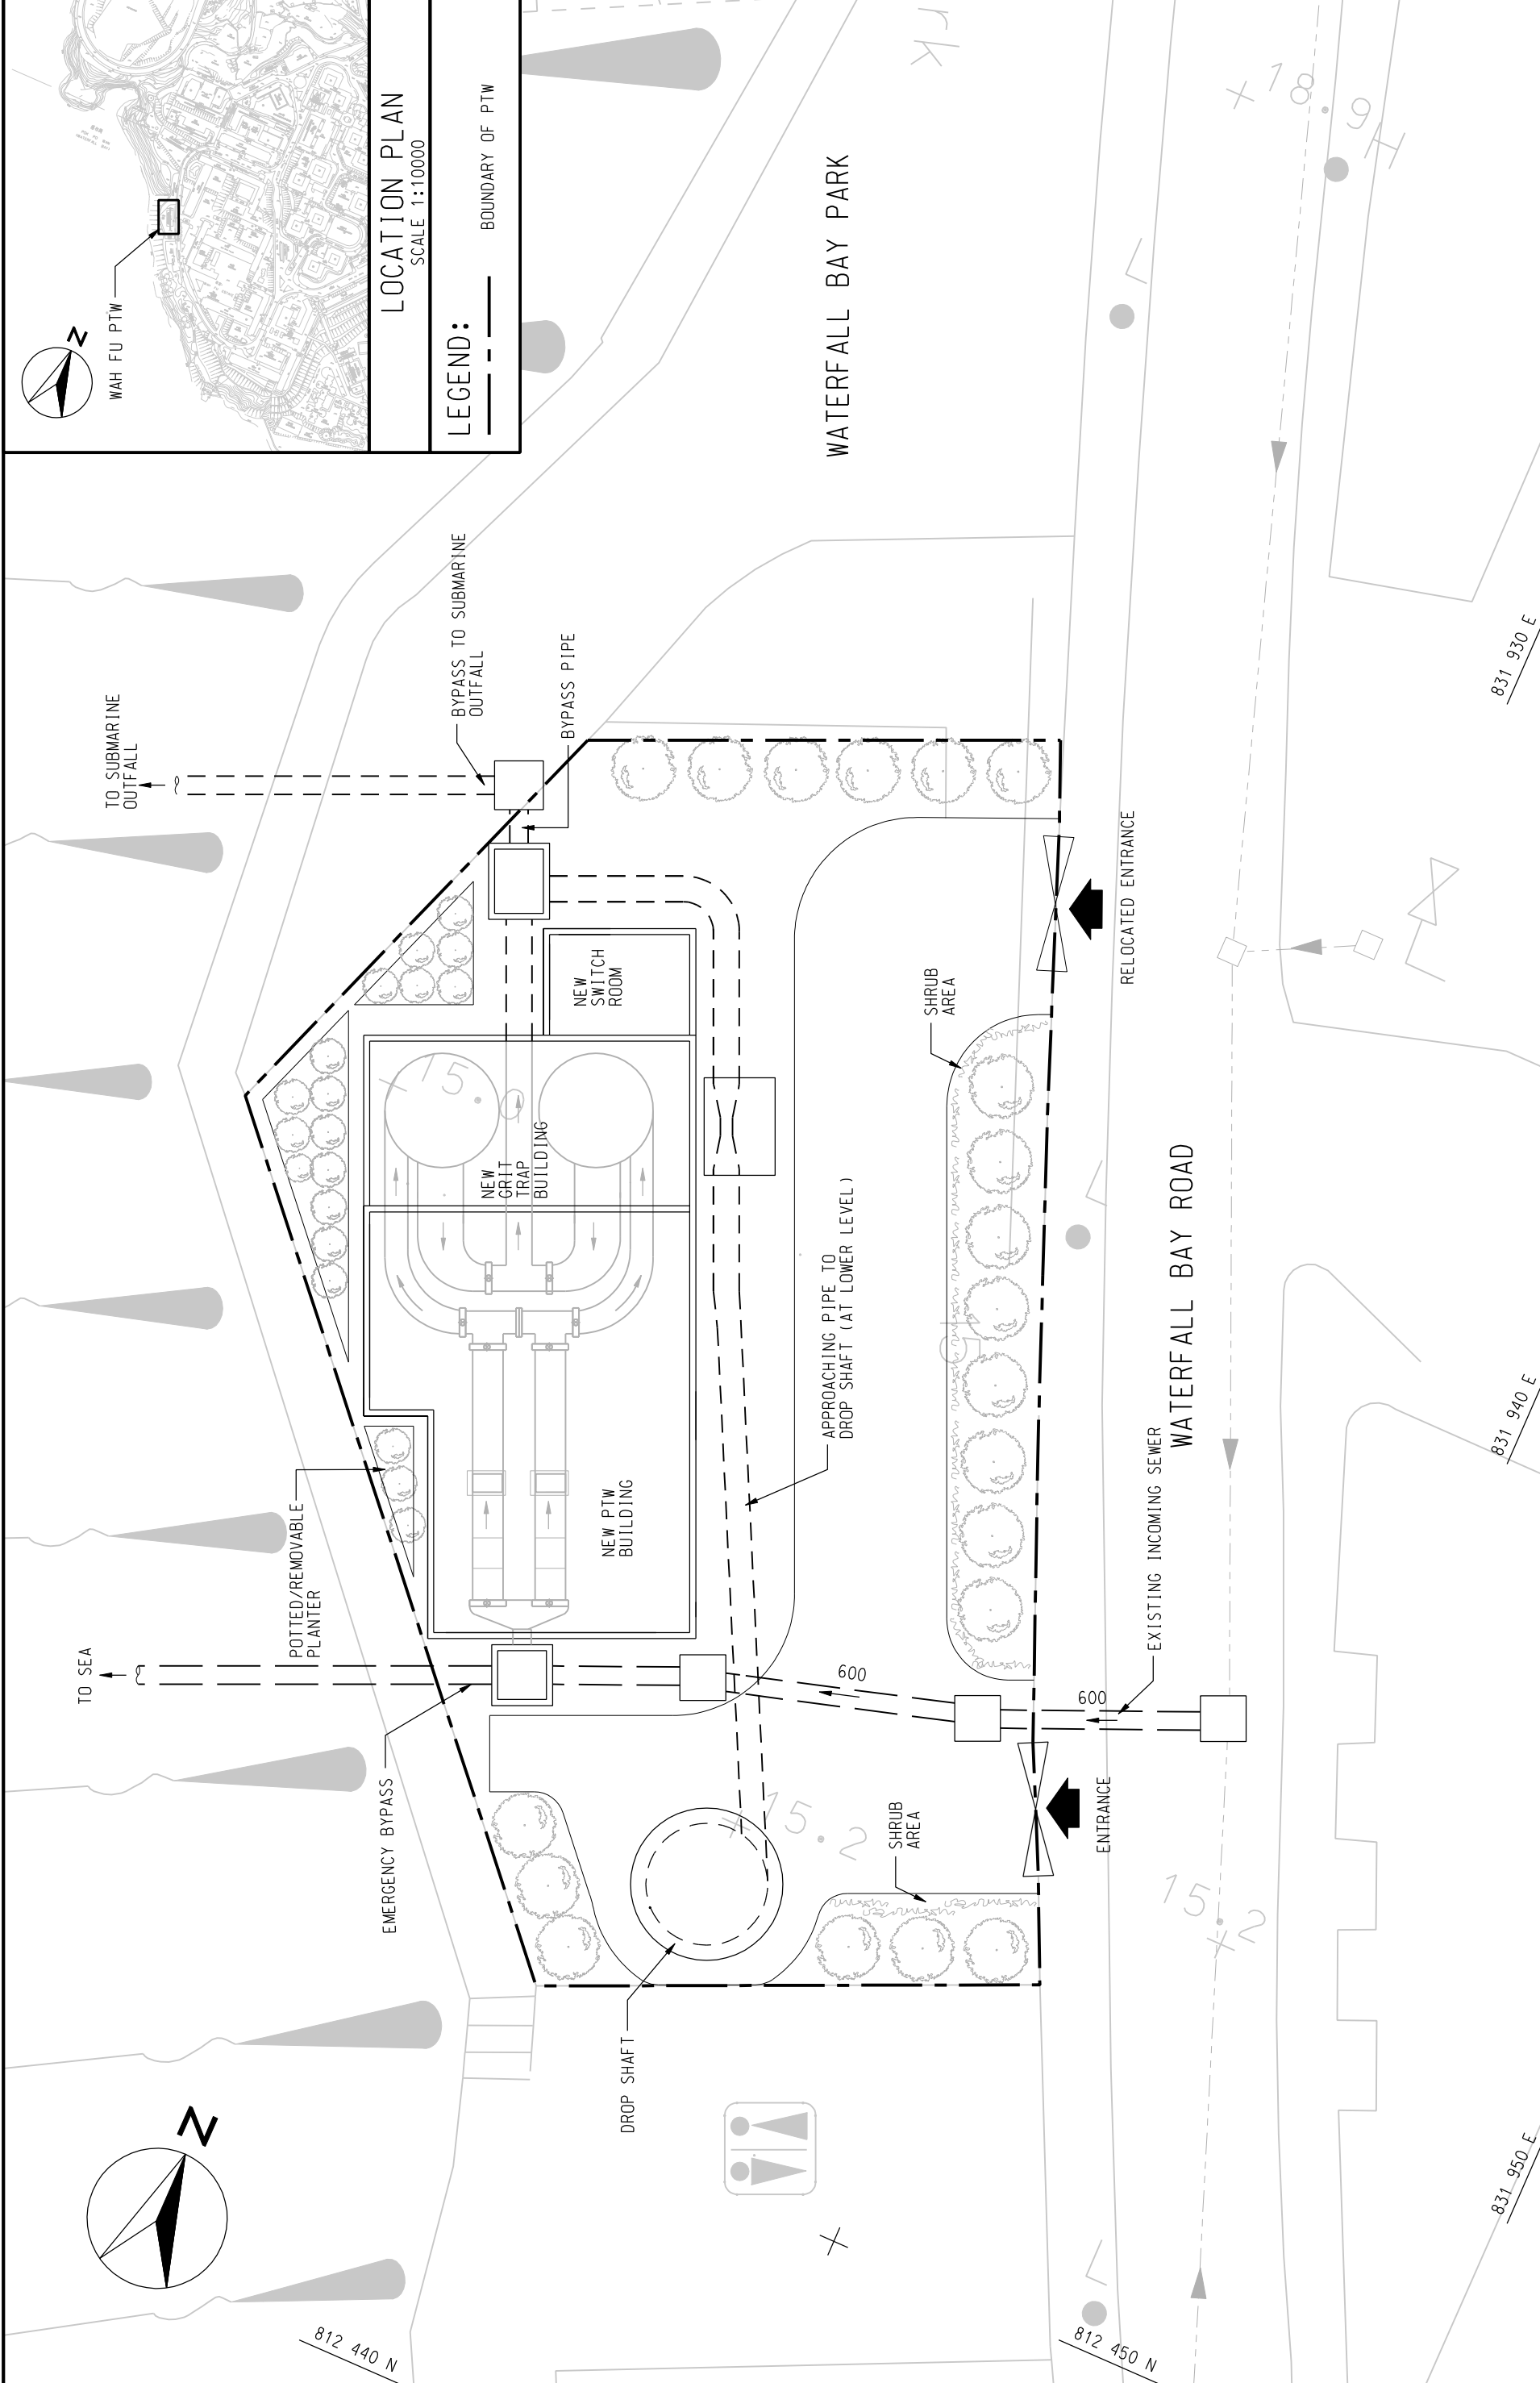

WAF FU PTW

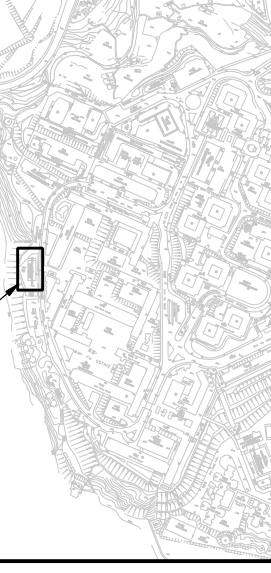

LOCATION PLAN
SCALE 1:10000

LEGEND:
--- BOUNDARY OF PTW

WATERFALL BAY PARK

WATERFALL BAY ROAD

TO SEA

POTTED/REMOVABLE
PLANTER

EMERGENCY BYPASS

DROP SHAFT

NEW PTW BUILDING

NEW GRIT TRAP BUILDING

NEW SWITCH ROOM

BYPASS TO SUBMARINE OUTFALL

BYPASS PIPE

APPROACHING PIPE TO DROP SHAFT (AT LOWER LEVEL)

SHRUB AREA

ENTRANCE


EXISTING INCOMING SEWER

RELOCATED ENTRANCE

831 950 E

831 940 E



831 930 E

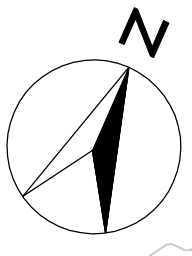

812 440 N

812 450 N

<p>AGREEMENT NO. CE 43/2005 (EP) HARBOUR AREA TREATMENT SCHEME (HATS) STAGE 2A ENVIRONMENTAL IMPACT ASSESSMENT STUDY - INVESTIGATION</p>		<p>SCALE CHECK JOB NO.</p>	<p>DATE DRAWN FIGURE NO.</p>	<p>DATE LDF REV</p>
<p>PROPOSED LAYOUT OF WAF FU PTW</p>		<p>A3 1:200 - 60017198</p>	<p>OCT 07 LDF 2.6b</p>	<p>ENSR AECOM</p>

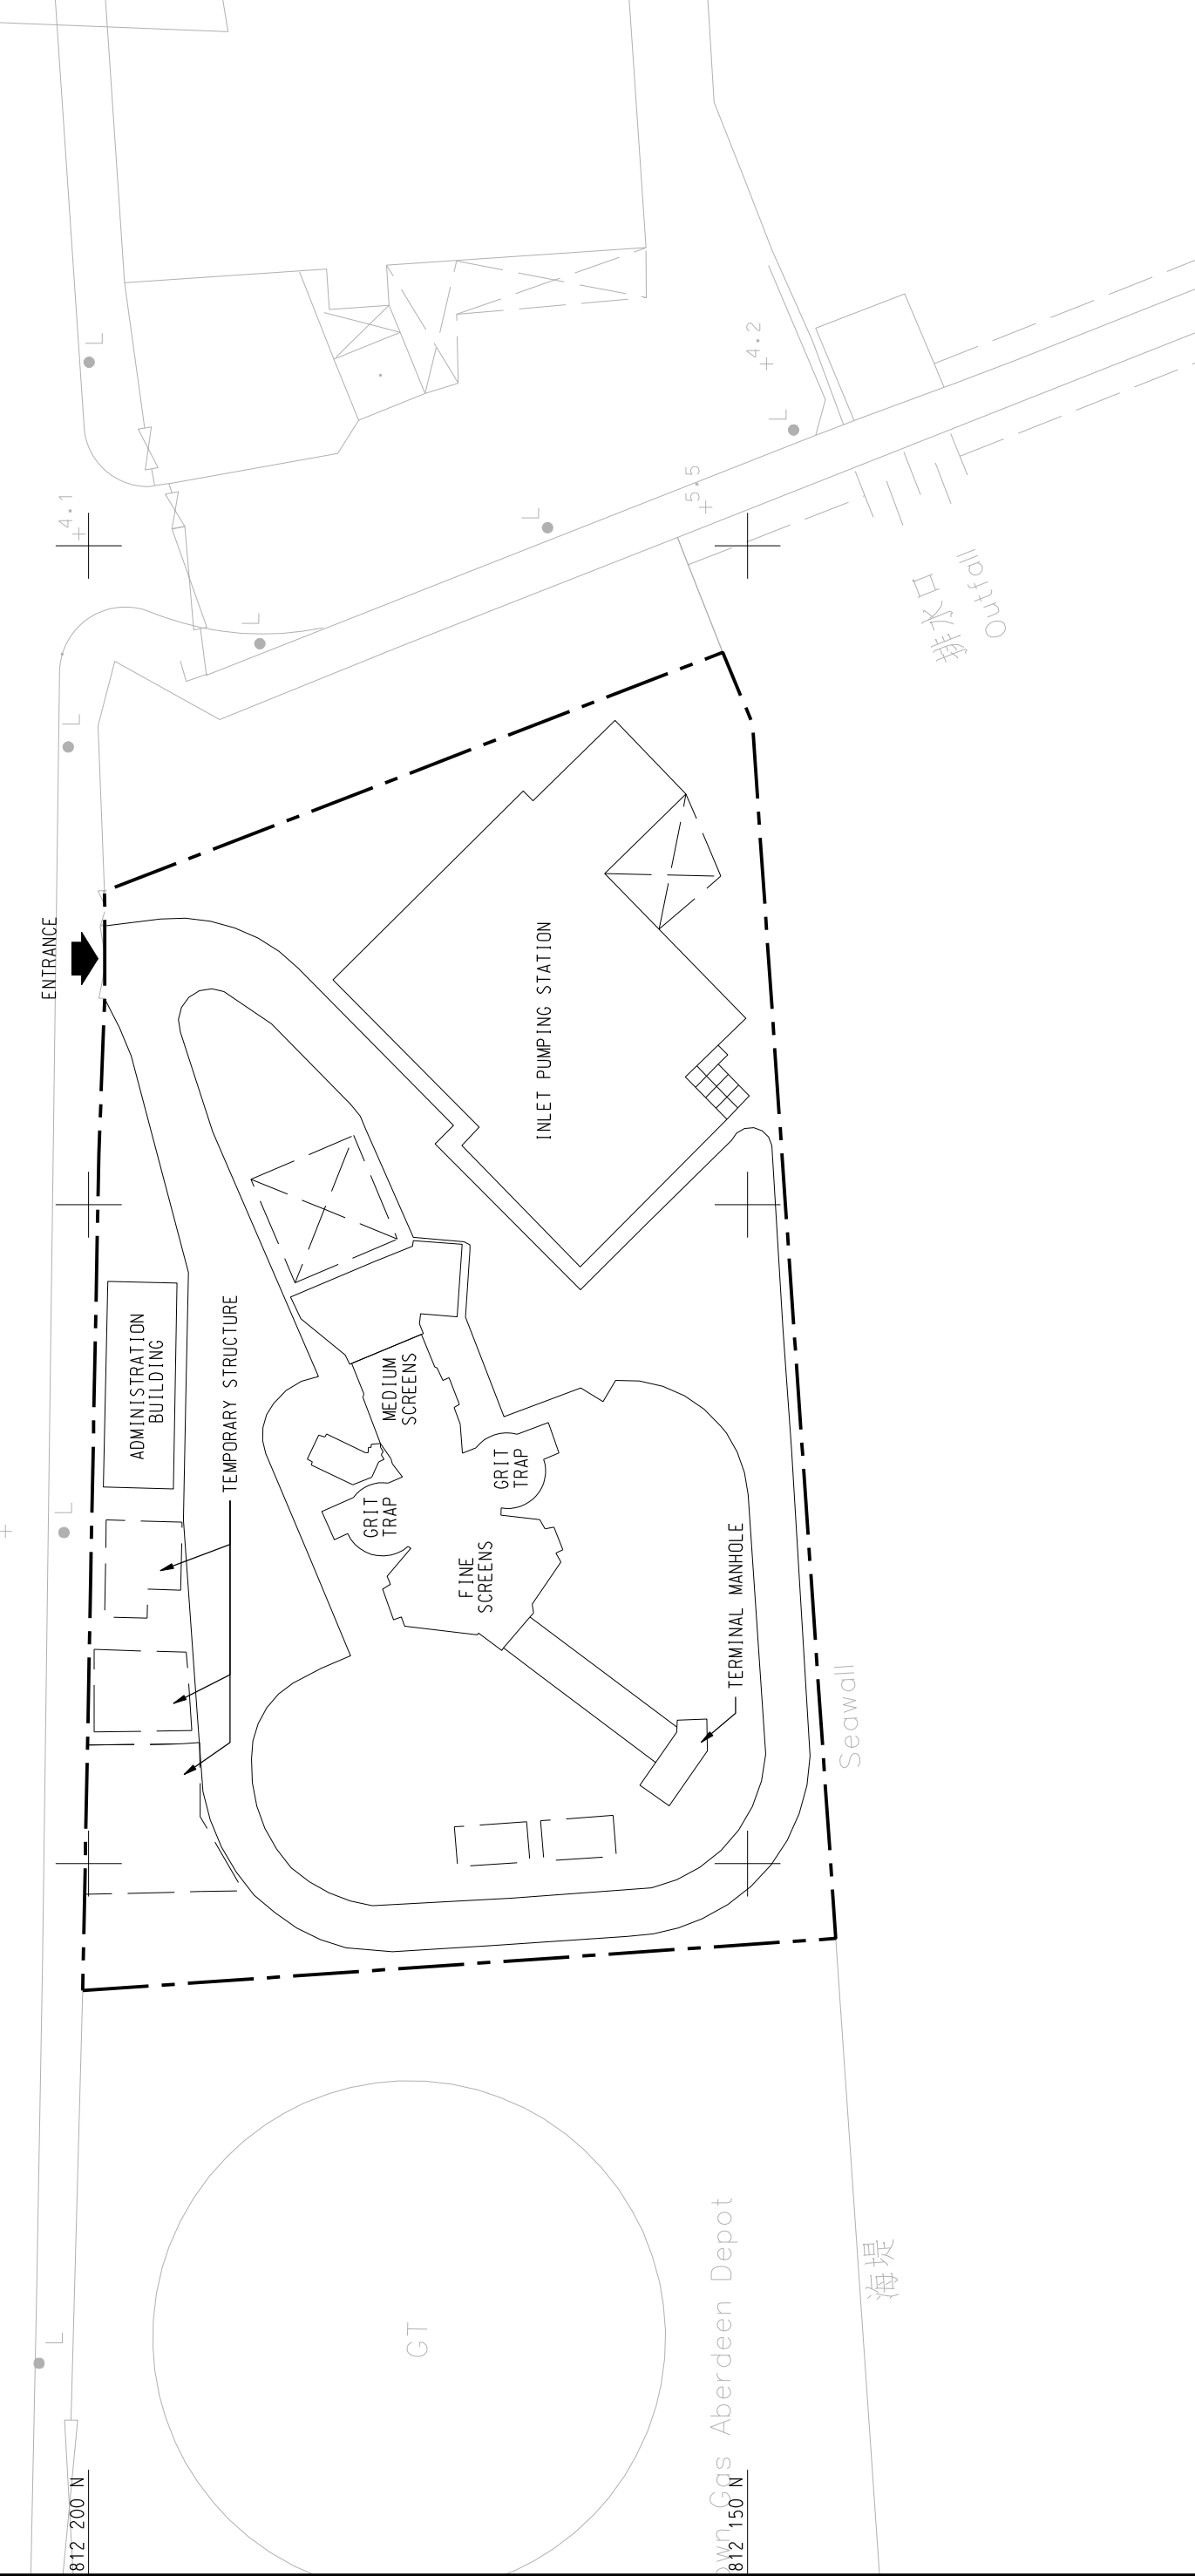
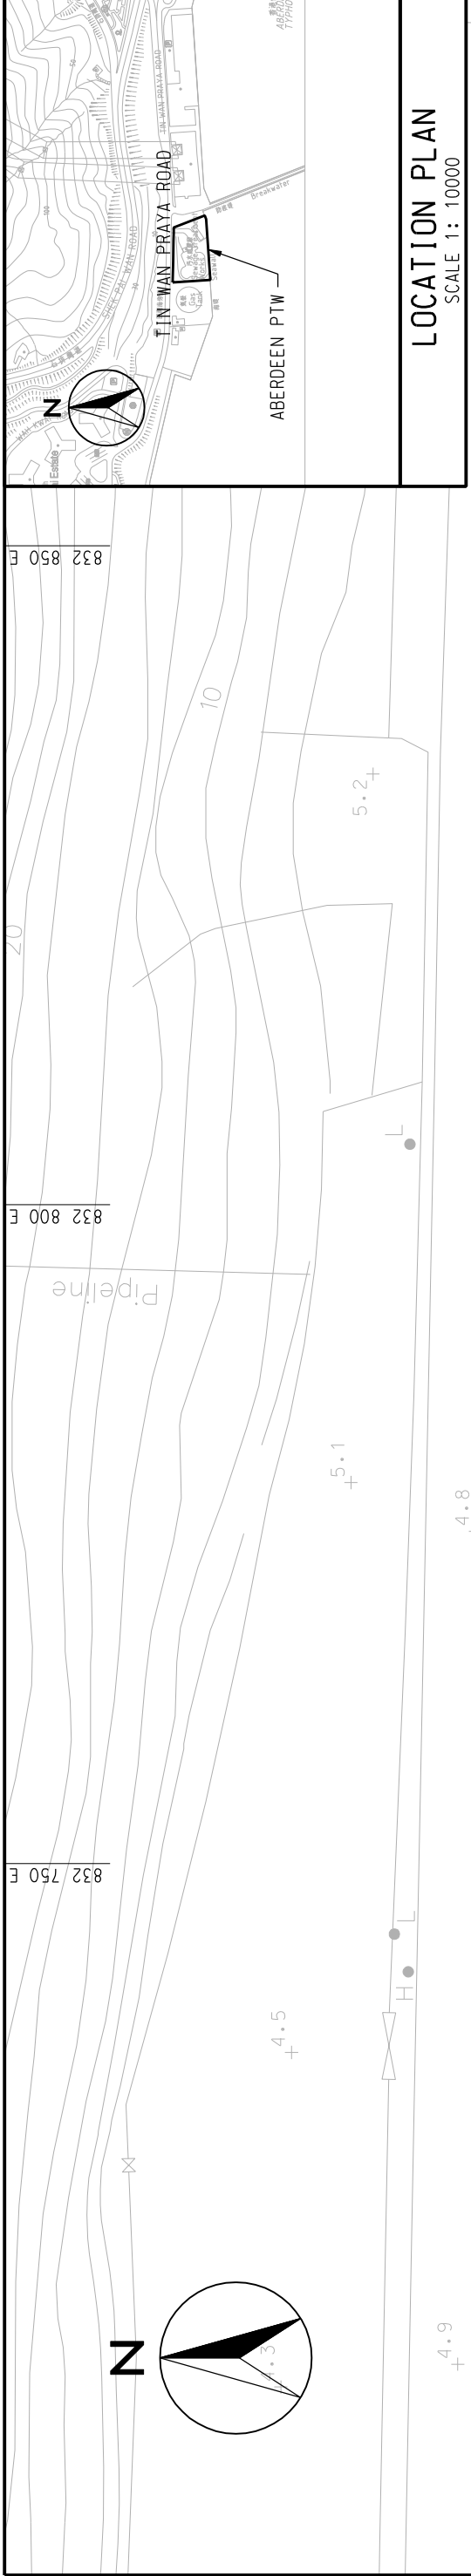


	AGREEMENT NO. CE 43/2005 (EP) HARBOUR AREA TREATMENT SCHEME (HATS) STAGE 2A ENVIRONMENTAL IMPACT ASSESSMENT STUDY - INVESTIGATION EXISTING LAYOUT OF ABERDEEN PTW		SCALE	A3 1:500	DATE	OCT 07
			CHECK	-	DRAWN	LDF
			JOB No.	60017198	FIGURE No.	2.7d

832700 E

832750 E

832850 E

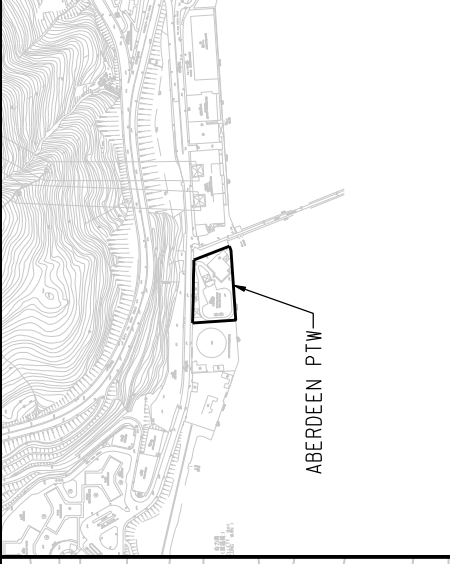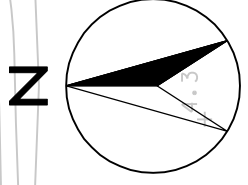


LOCATION PLAN

SCALE 1:10000

LEGEND:

--- BOUNDARY OF EXISTING PTW

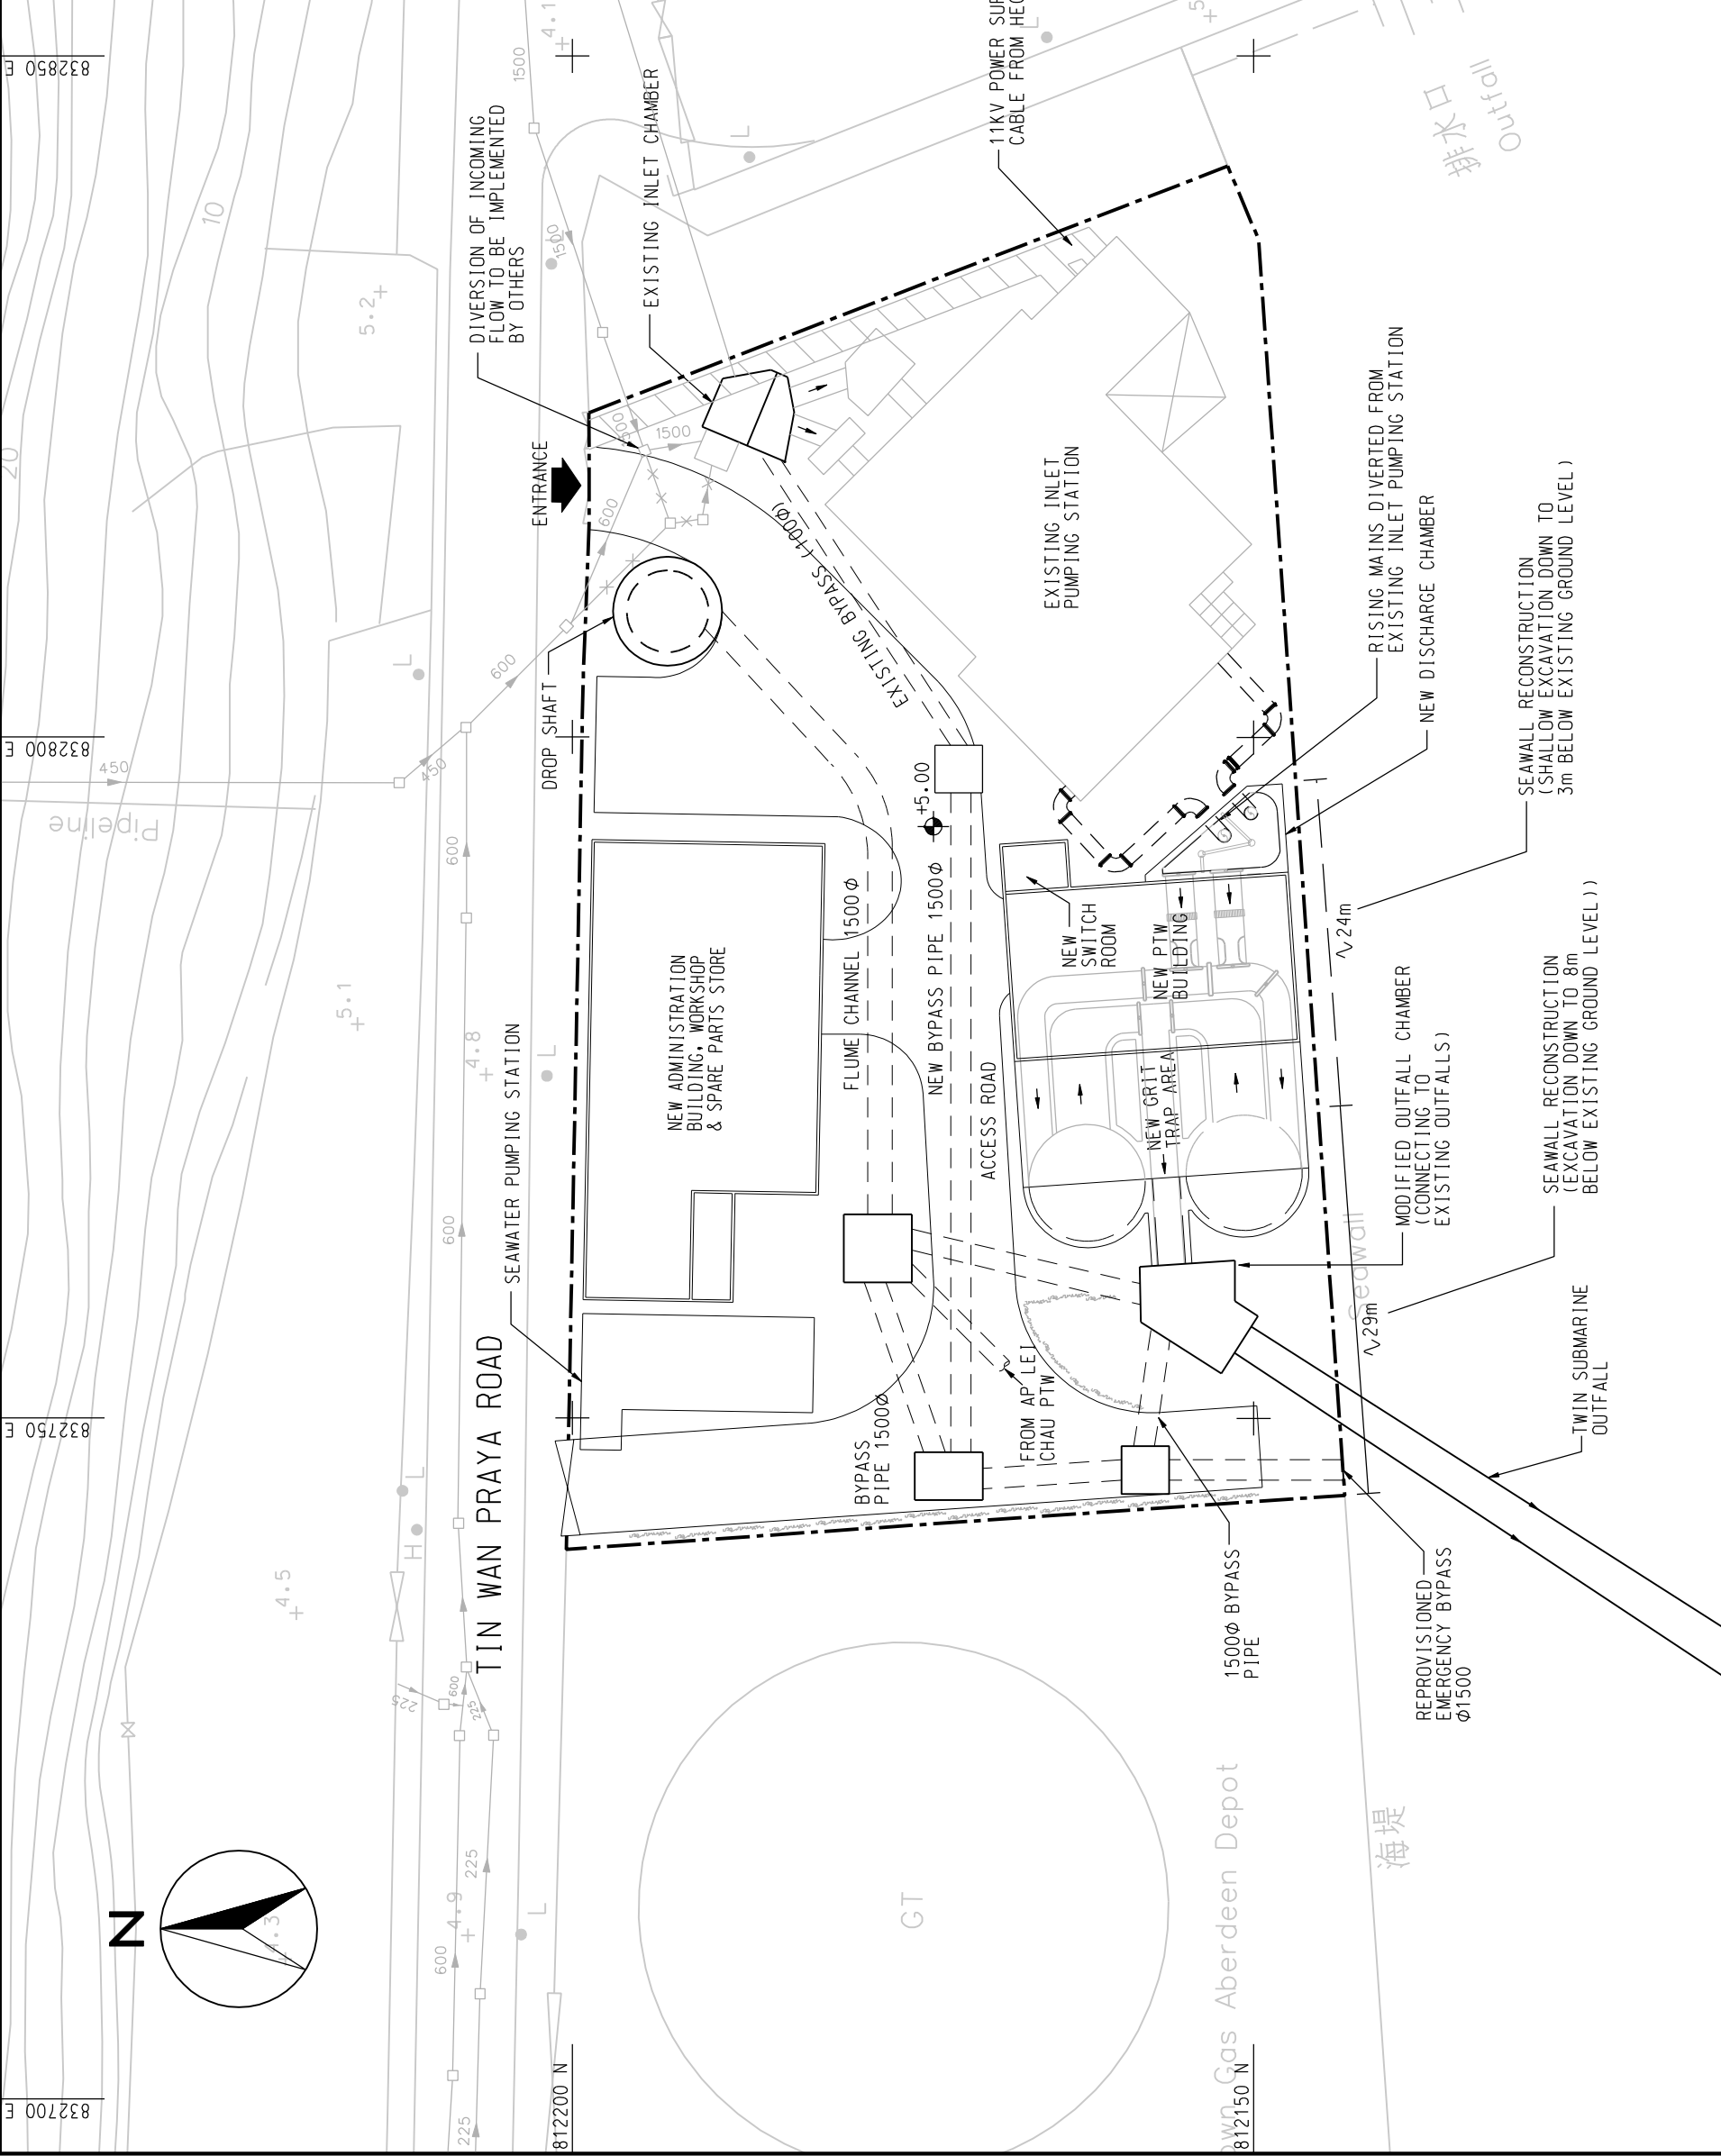

AGREEMENT NO. CE 43/2005 (EP)

HARBOUR AREA TREATMENT SCHEME (HATS) STAGE 2A ENVIRONMENTAL IMPACT ASSESSMENT STUDY - INVESTIGATION

PROPOSED LAYOUT OF ABERDEEN PTW

SCALE 1:500

DATE OCT 07

CHECK

DRAWN LX

FIGURE NO.


2.7b

JOB NO. 60017198

REV


-



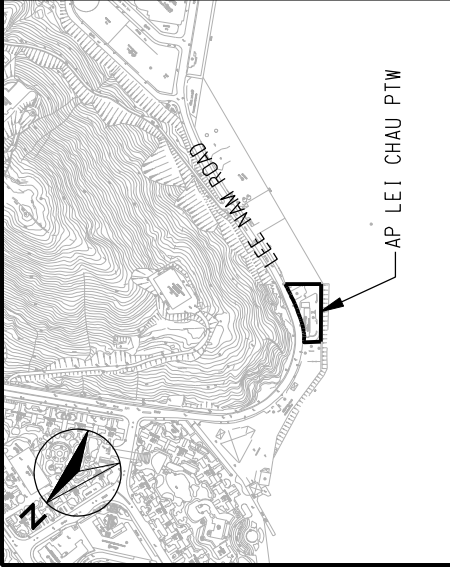


LOCATION PLAN
SCALE 1:10000

LEGEND:
--- PTW BOUNDARY

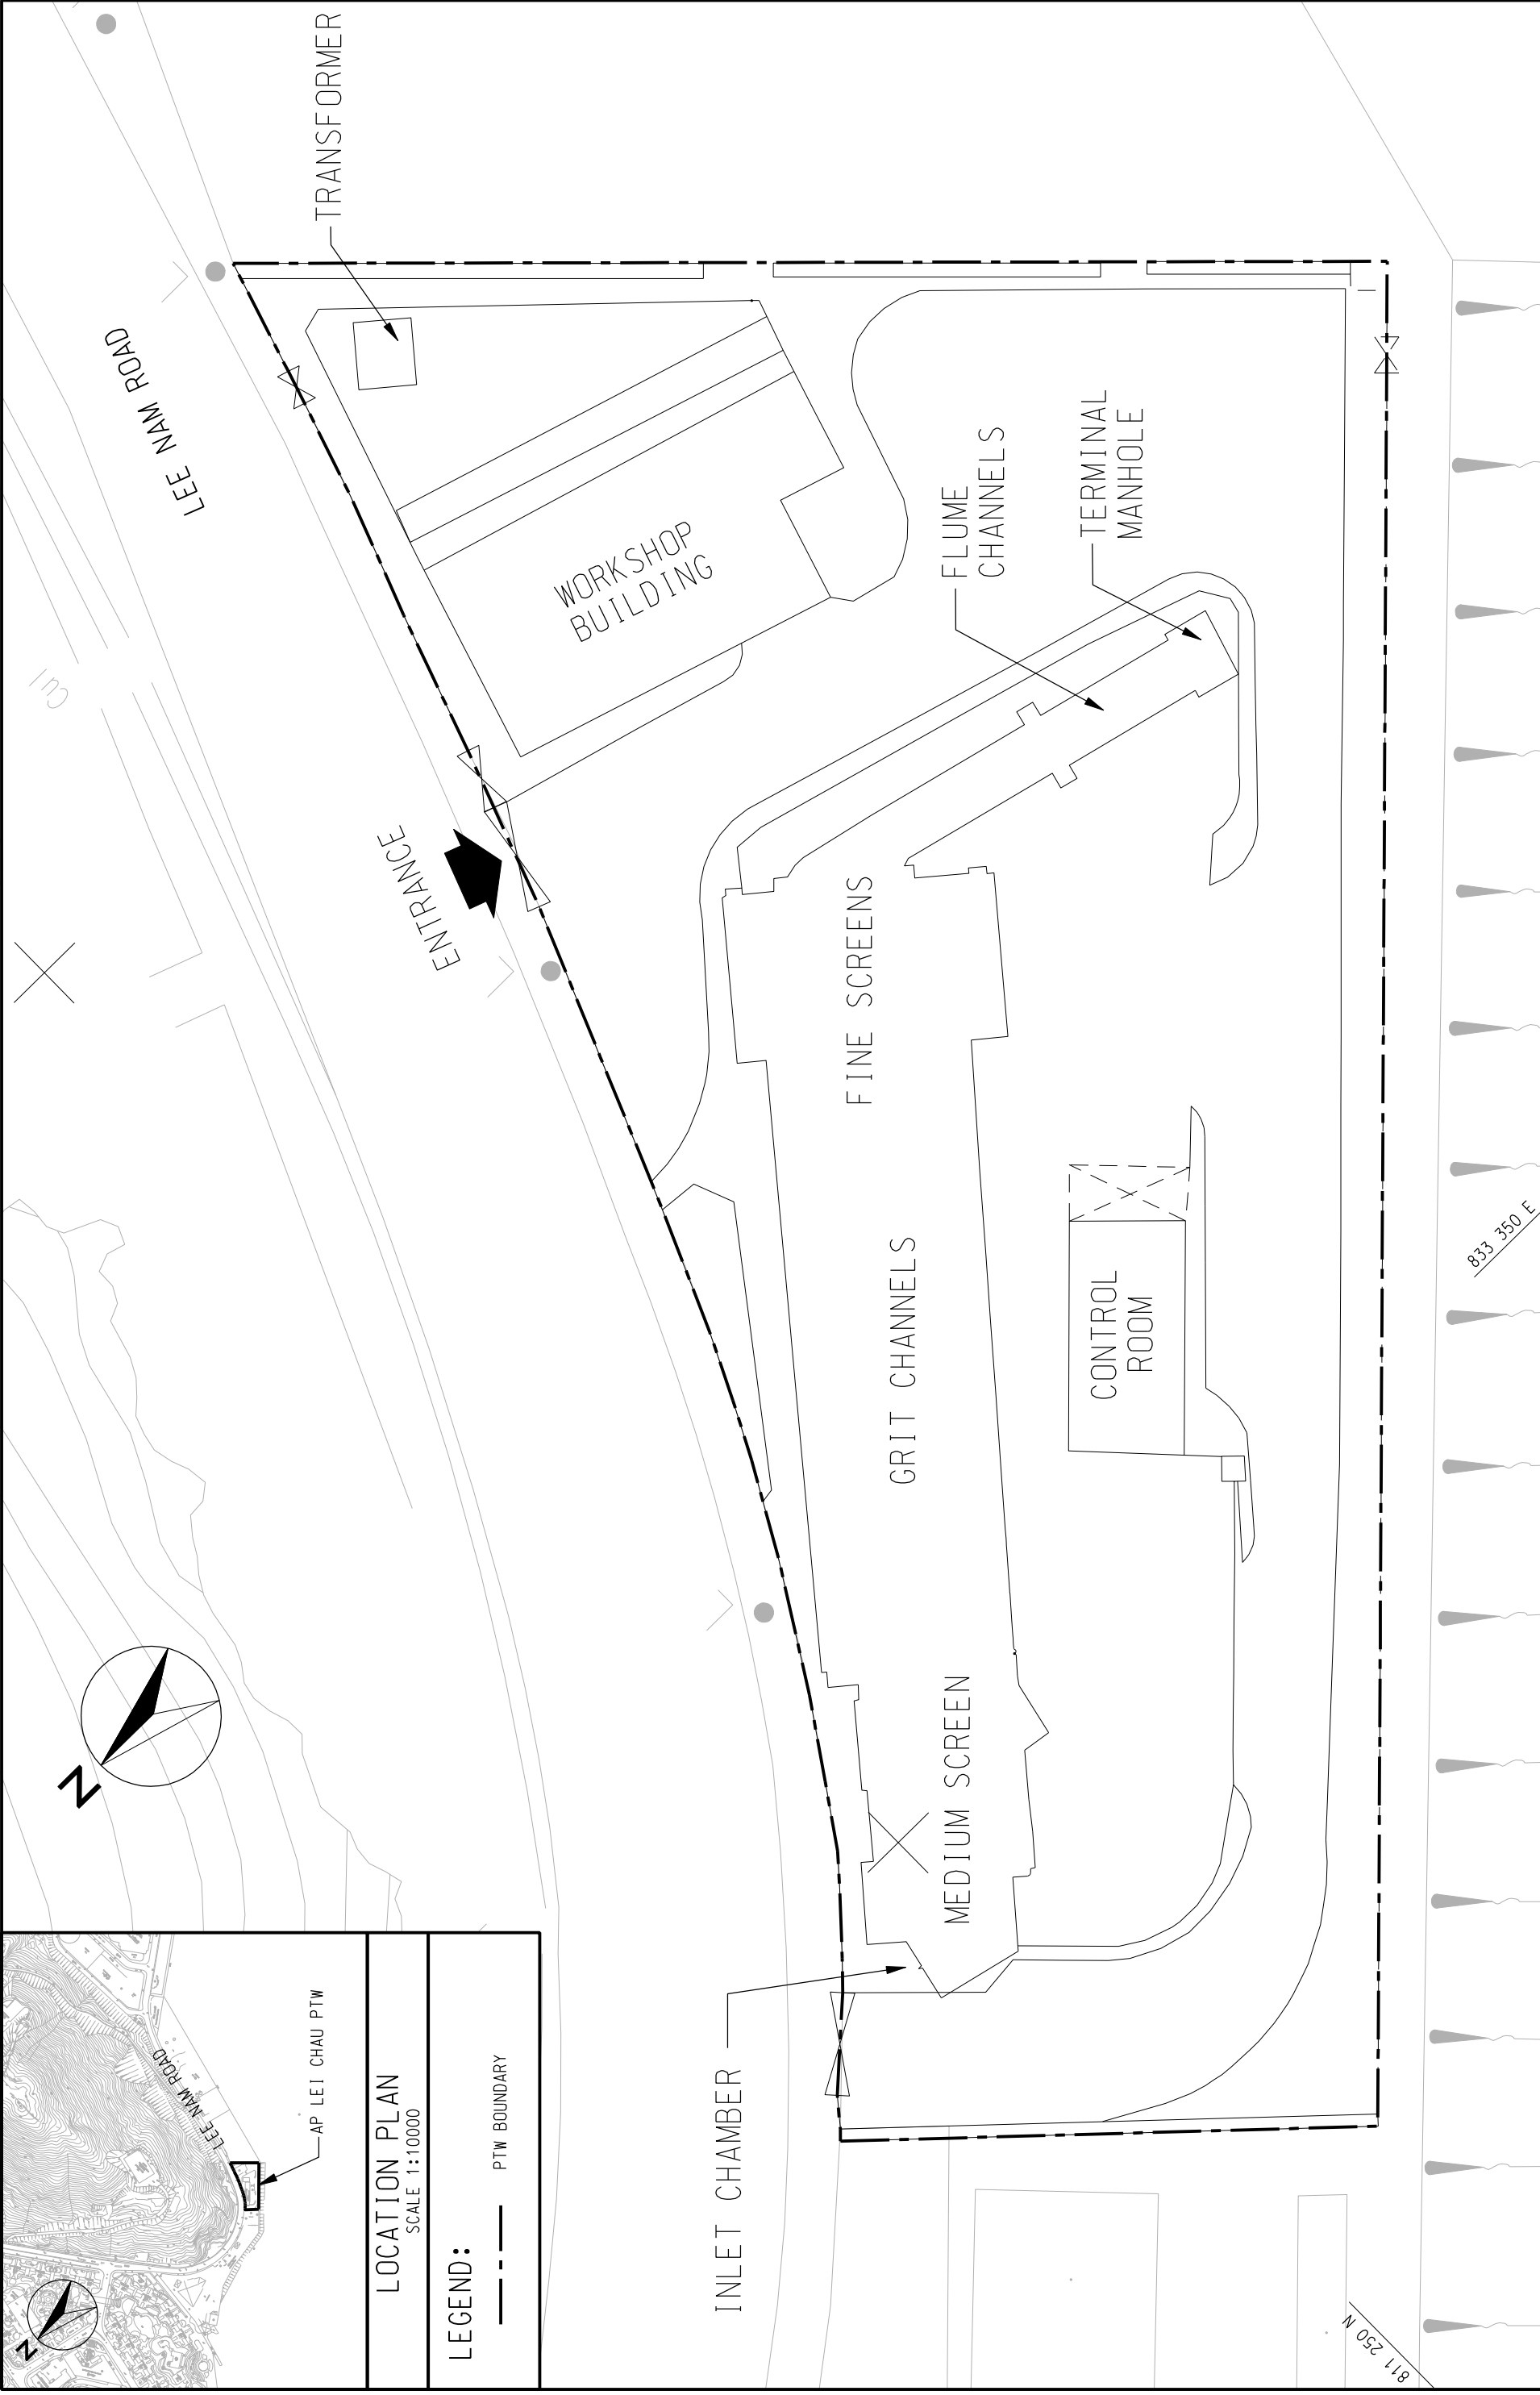


	AGREEMENT NO. CE 43/2005 (EP) HARBOUR AREA TREATMENT SCHEME (HATS) STAGE 2A ENVIRONMENTAL IMPACT ASSESSMENT STUDY - INVESTIGATION EXISTING LAYOUT OF AP LEI CHAU PTW		SCALE A3 1:250	DATE OCT 07
	CHECK -	DRAWN LDF	JOB NO. 60017198	FIGURE NO. 2.8G

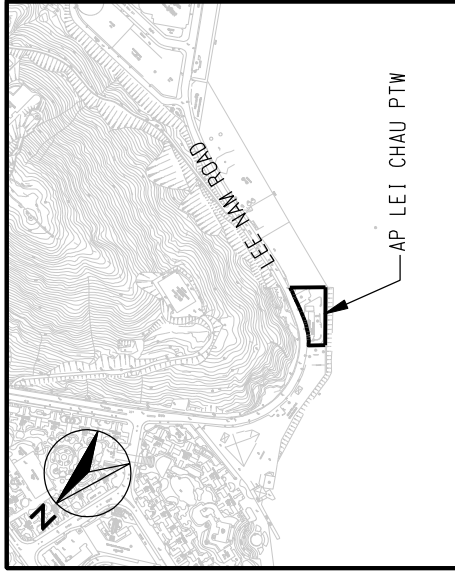

LOCATION PLAN
SCALE 1:10000

- LEGEND:**
- PTW BOUNDARY
 - ▤ BLOCK-PAVING AREA

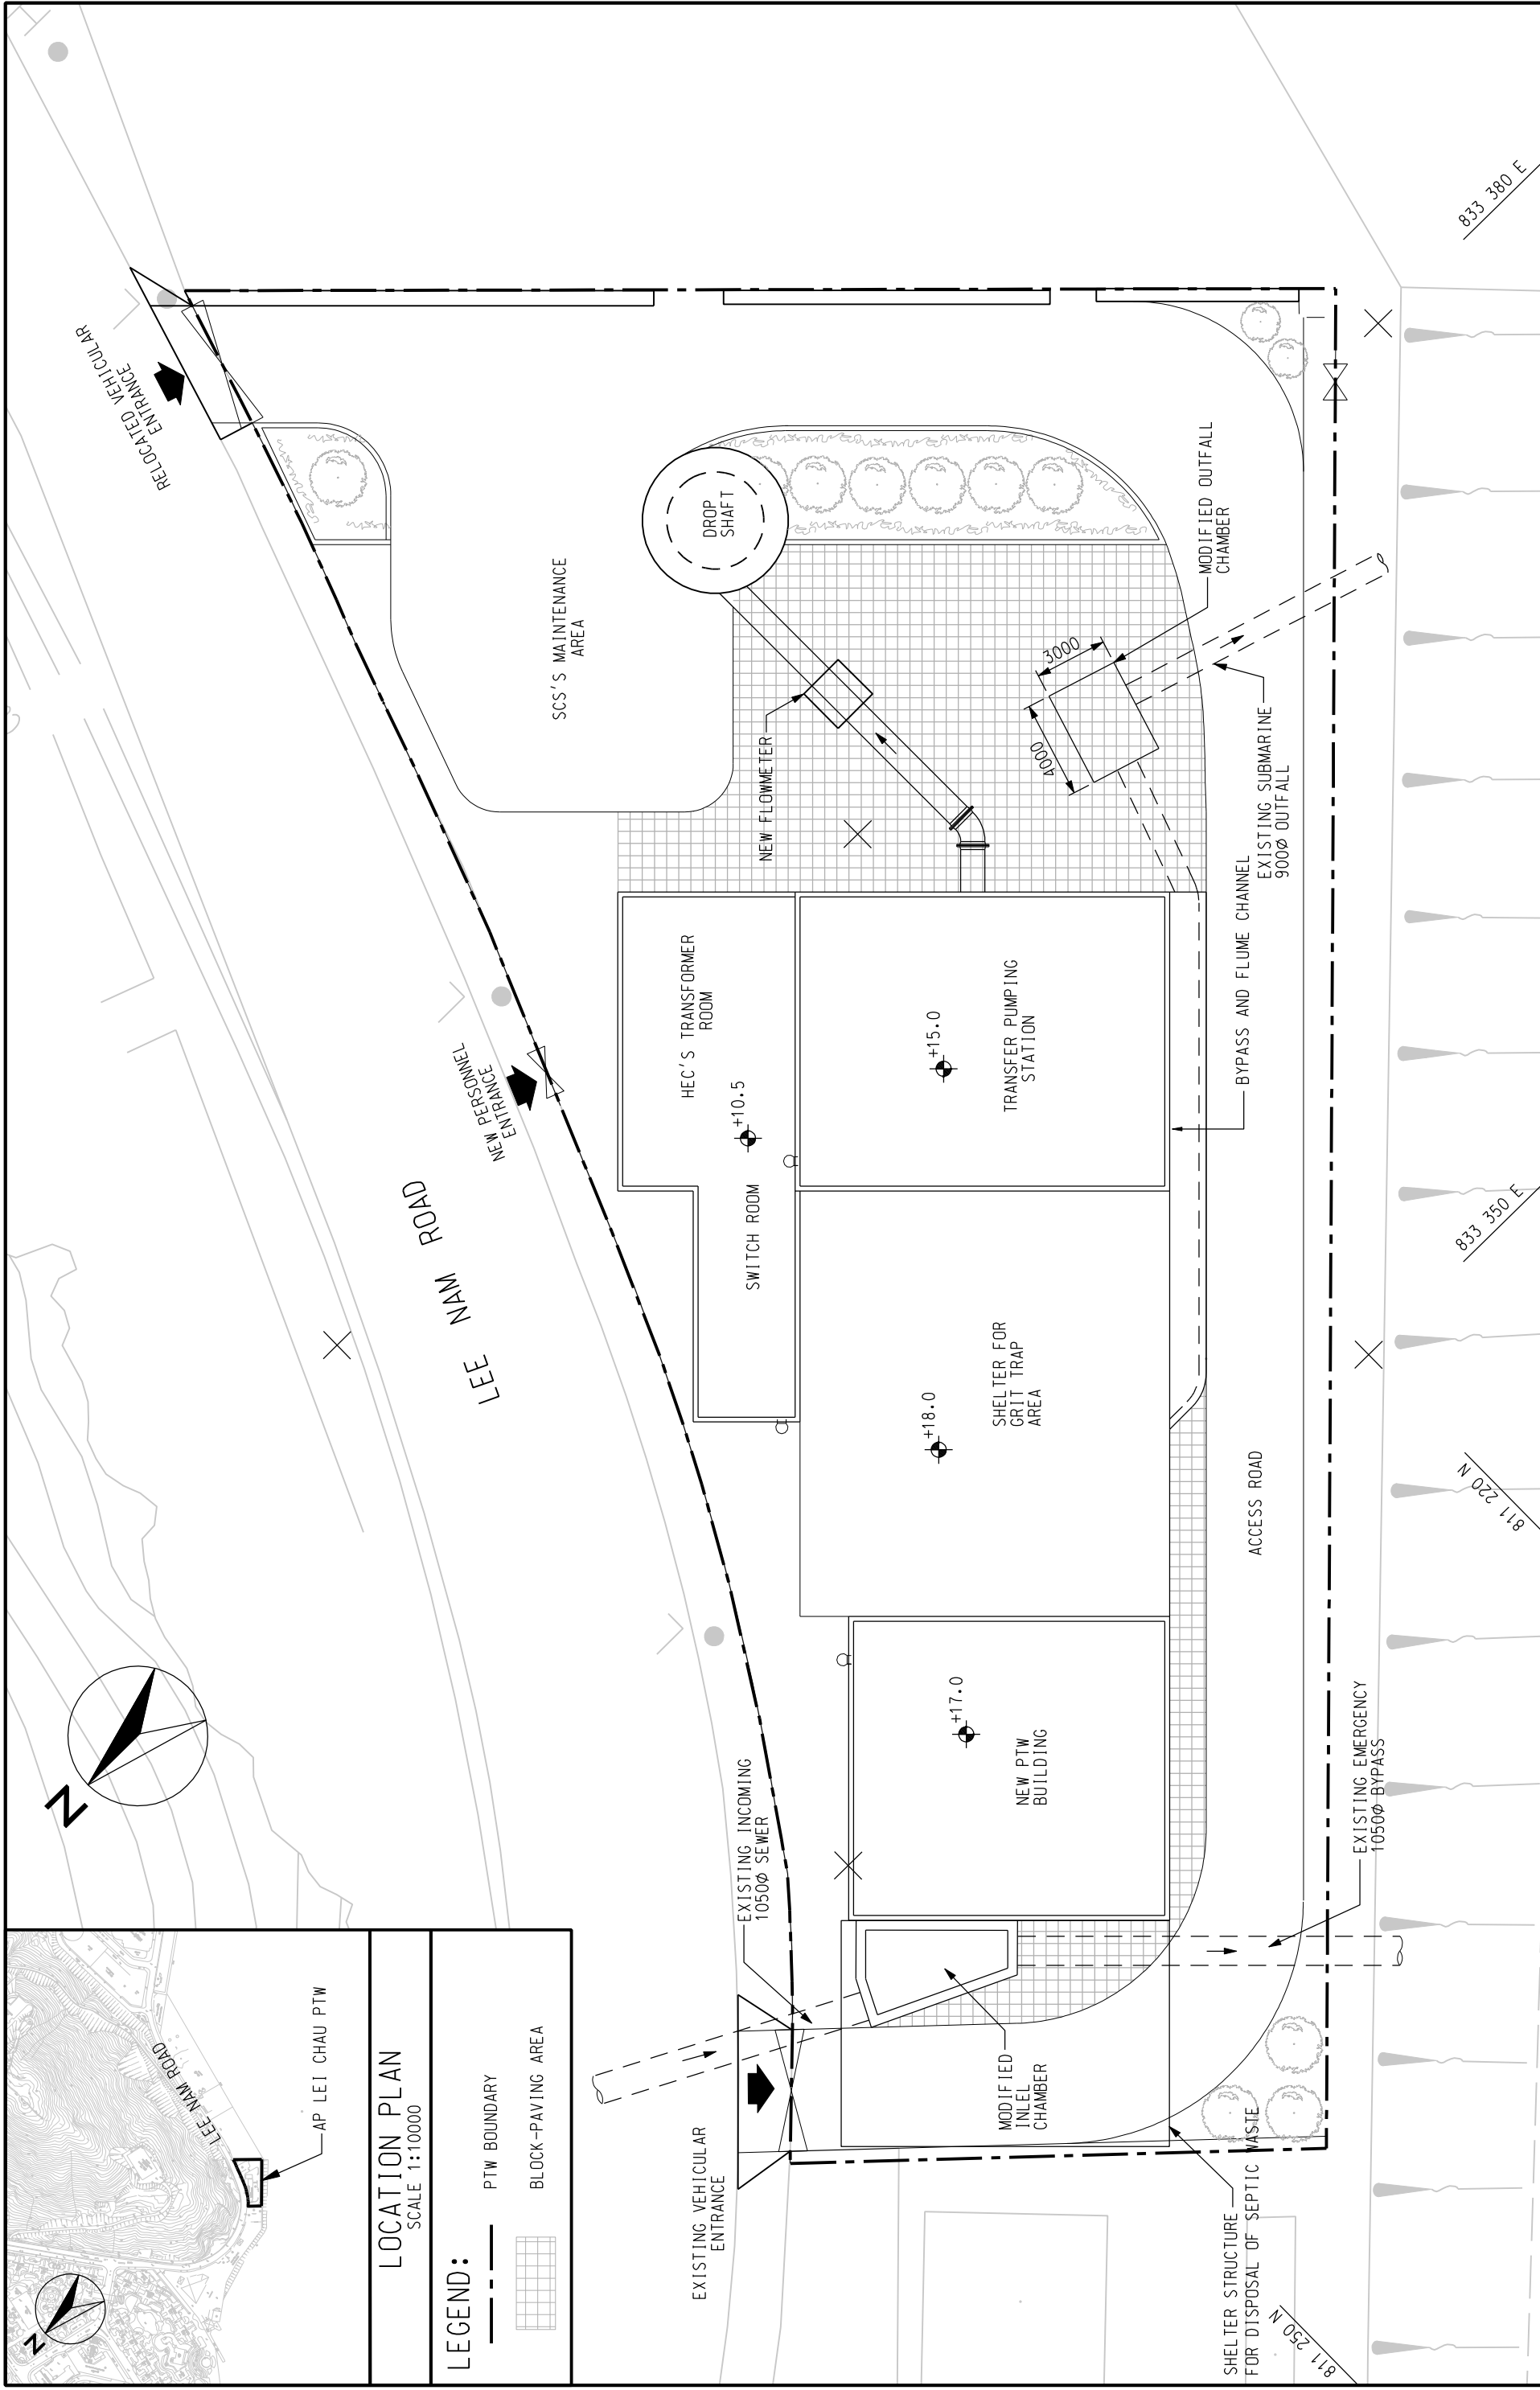

	HARBOUR AREA TREATMENT SCHEME (HATS) STAGE 2A ENVIRONMENTAL IMPACT ASSESSMENT STUDY - INVESTIGATION PROPOSED LAYOUT OF AP LEI CHAU PTW		SCALE	A3 1:250	DATE	OCT 07
			CHECK	-	DRAWN	LDF
		JOB NO.	60017198		FIGURE NO.	2.8b
		REV				-