
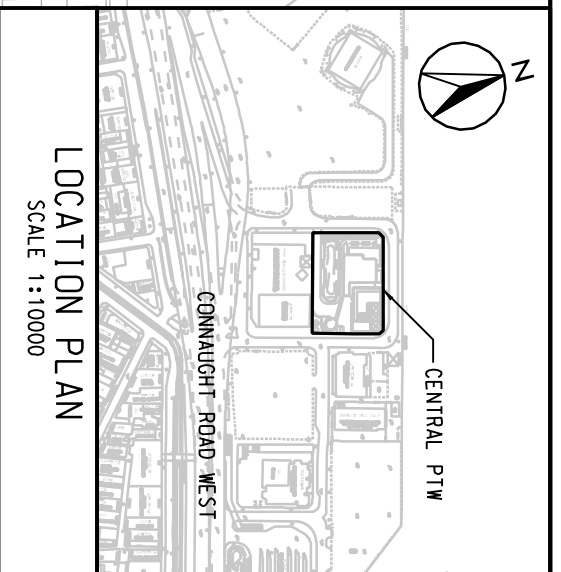


ENSR  
AECOM

HARBOUR AREA TREATMENT SCHEME (HATS) STAGE 2A ENVIRONMENTAL IMPACT ASSESSMENT STUDY - INVESTIGATION  
 LAYOUT OF PROPOSED UPGRADE WORKS AND  
 LOCATIONS OF ODOUR EMISSION SOURCES - CENTRAL PTW

AGREEMENT NO. CE 43/2005 (EP)

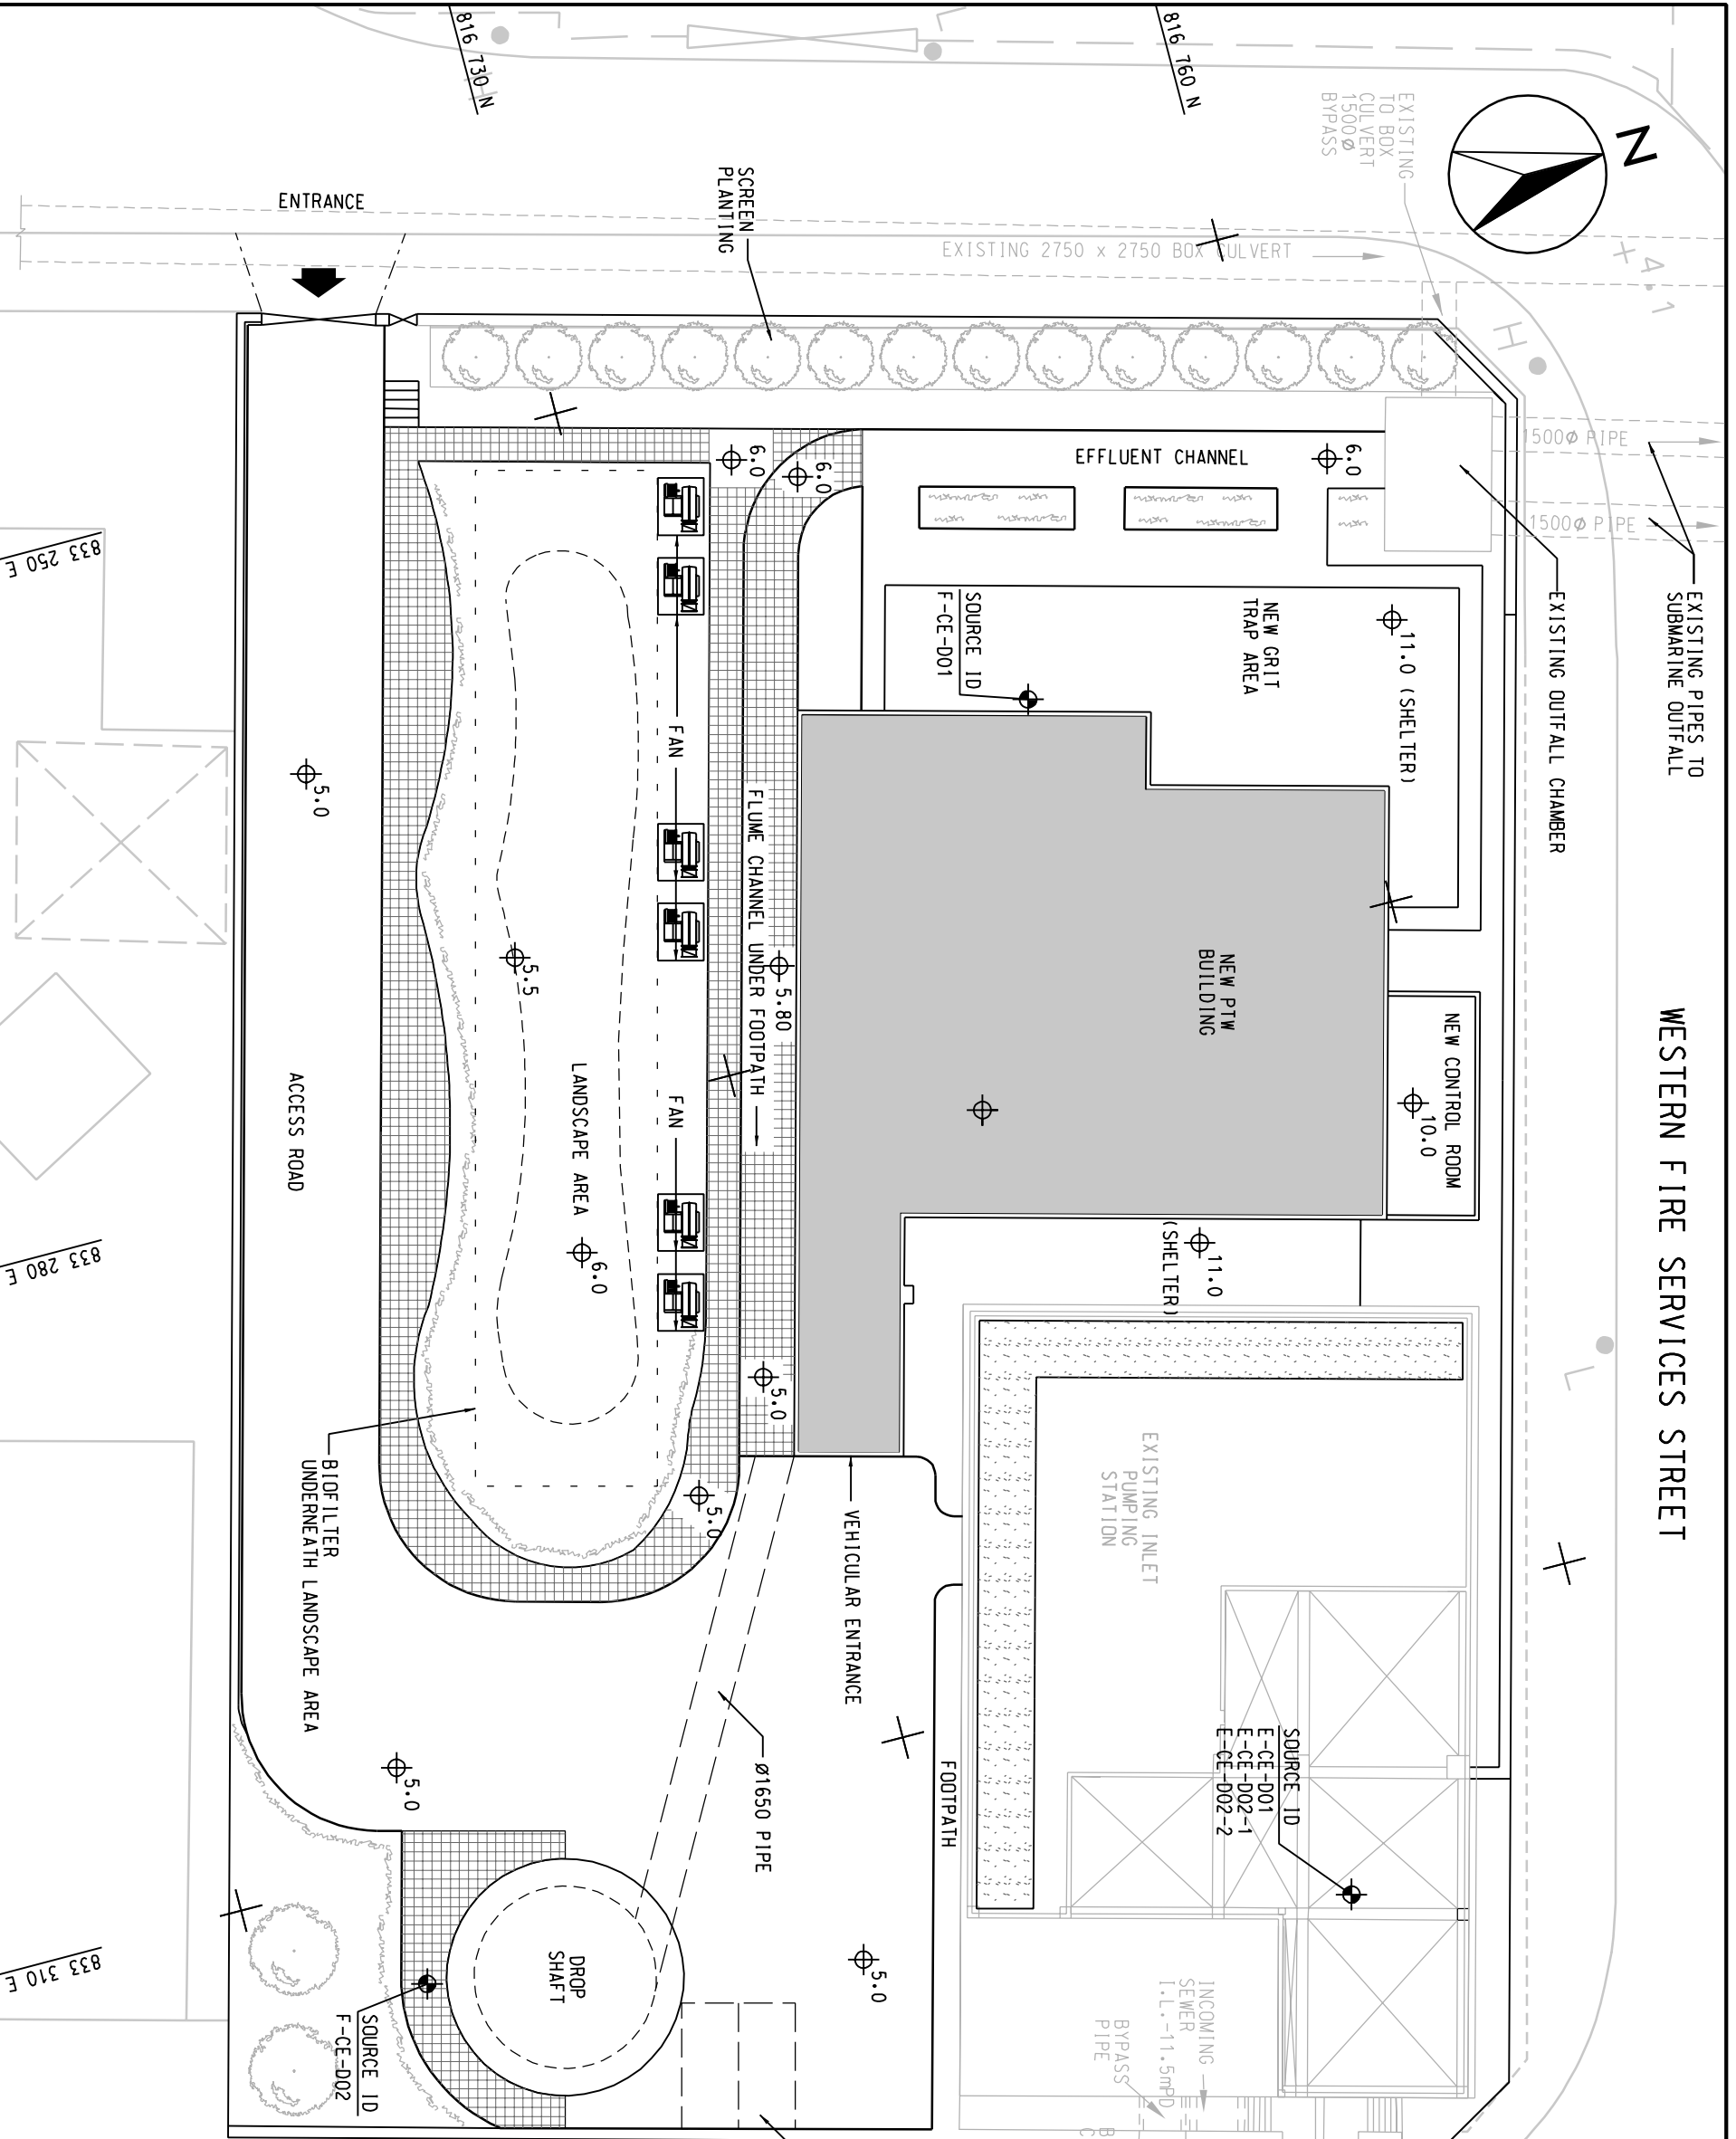

**LEGEND:**

	AREA FOR POTTED/ REMOVABLE PLANTER LANDSCAPE
	BLOCK-PAVING FOOTPATH
	SHRUB AREA
	EXHAUST POINTS OF DEODORIZERS

SCALE	A3 1:300	DATE	SEP. 07
CHECK	-	DRAWN	LC
JOB NO.	60017198	FIGURE NO.	3.12
		REV	-