


LEGEND

- Development Area
- Created Marsh Habitat
- Enhanced Fish Ponds

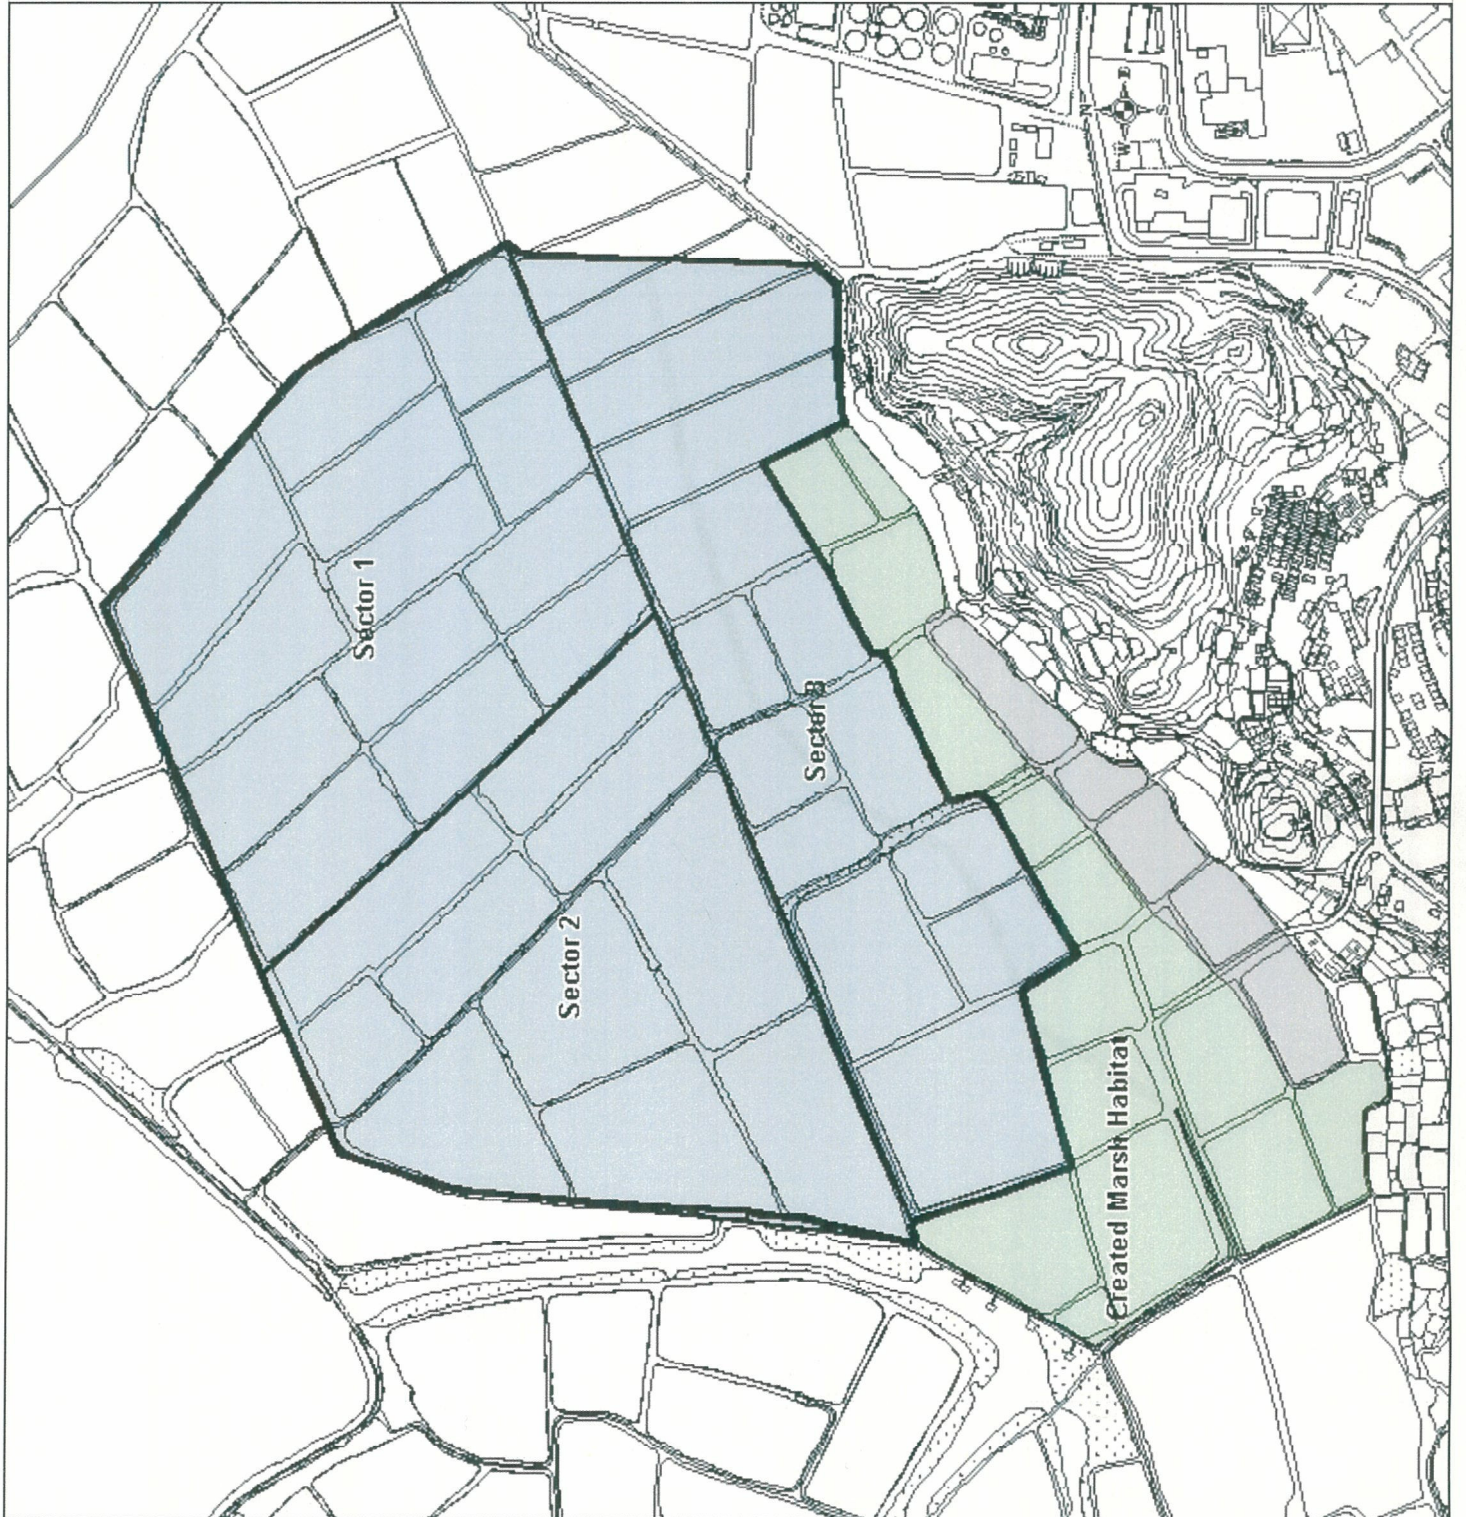

RPS	Figure 14.13. Pond enhancement sectors.		
	Drawn by: PD	Project no: P244	Date: Dec 2005
	Scale (A4): NTS		
	Version: 2		
Willow Mere House, Compass Point Business Park, Stocks Bridge Way, St. Ives, Cambridgeshire, PE27 3LL. Tel: 01480 466335 Fax: 01480 466911			