








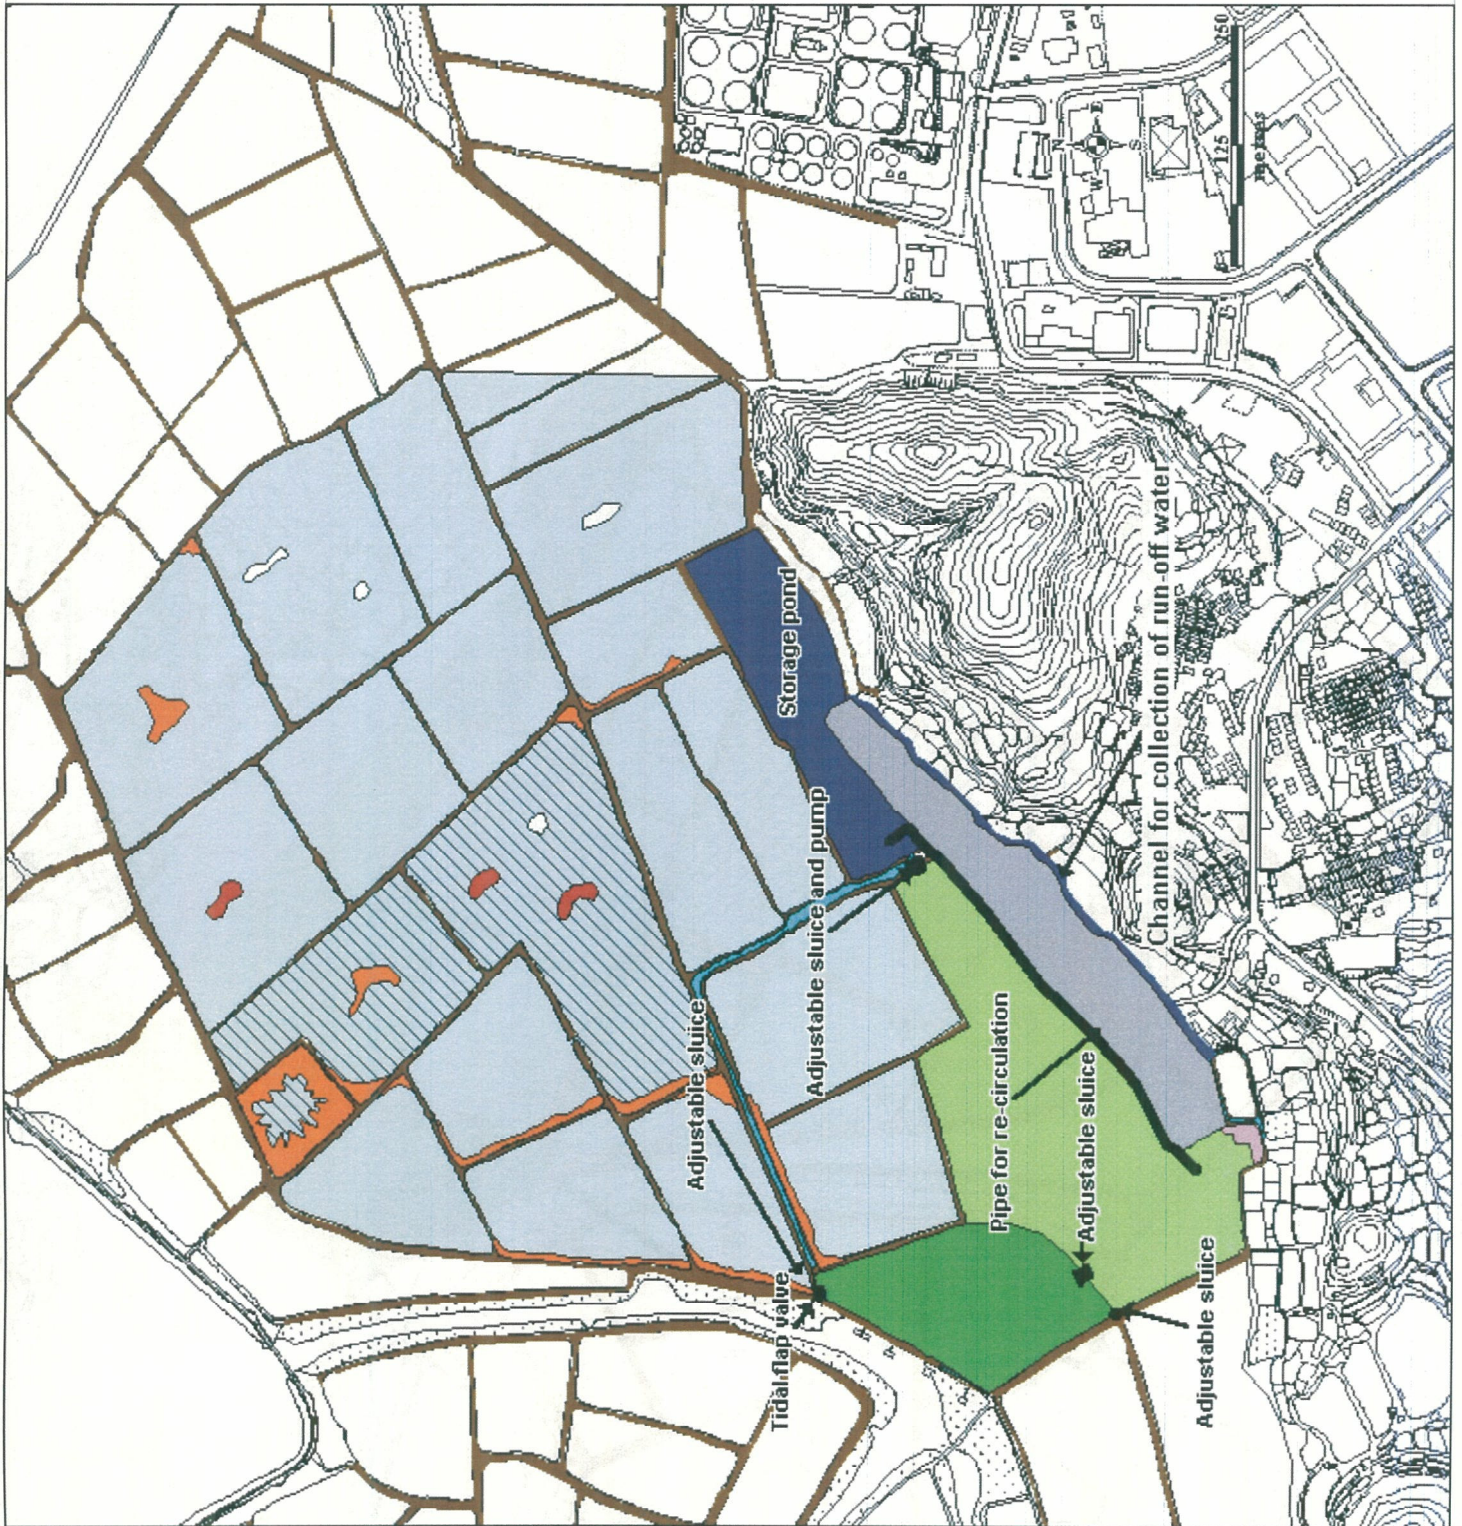


LEGEND

-  Pipe
-  Adjustable Sluice and/or Pumps
-  Seasonal Marsh
-  Permanent Marsh
-  Development Area
-  Visitor and Reserve Management Facilities
-  Drainage Ditches
-  Marsh Storage Pond
-  Enhanced Fish Ponds



RPS	
Figure 14.8. Details of marsh habitats and infrastructure.	
Drawn by: PD	Project no: P244
Scale (A4): NTS	Date: Dec 2005
Version: 2	
Willow Mere House, Compass Point Business Park, Stocks Bridge Way, St. Ives, Cambridgeshire, PE27 5JL. Tel: 01480 466333. Fax: 01480 466911	