


**APPENDIX 3.3
TENTATIVE SCHOOL LAYOUT WITH
LARGER BUFFER DISTANCE**

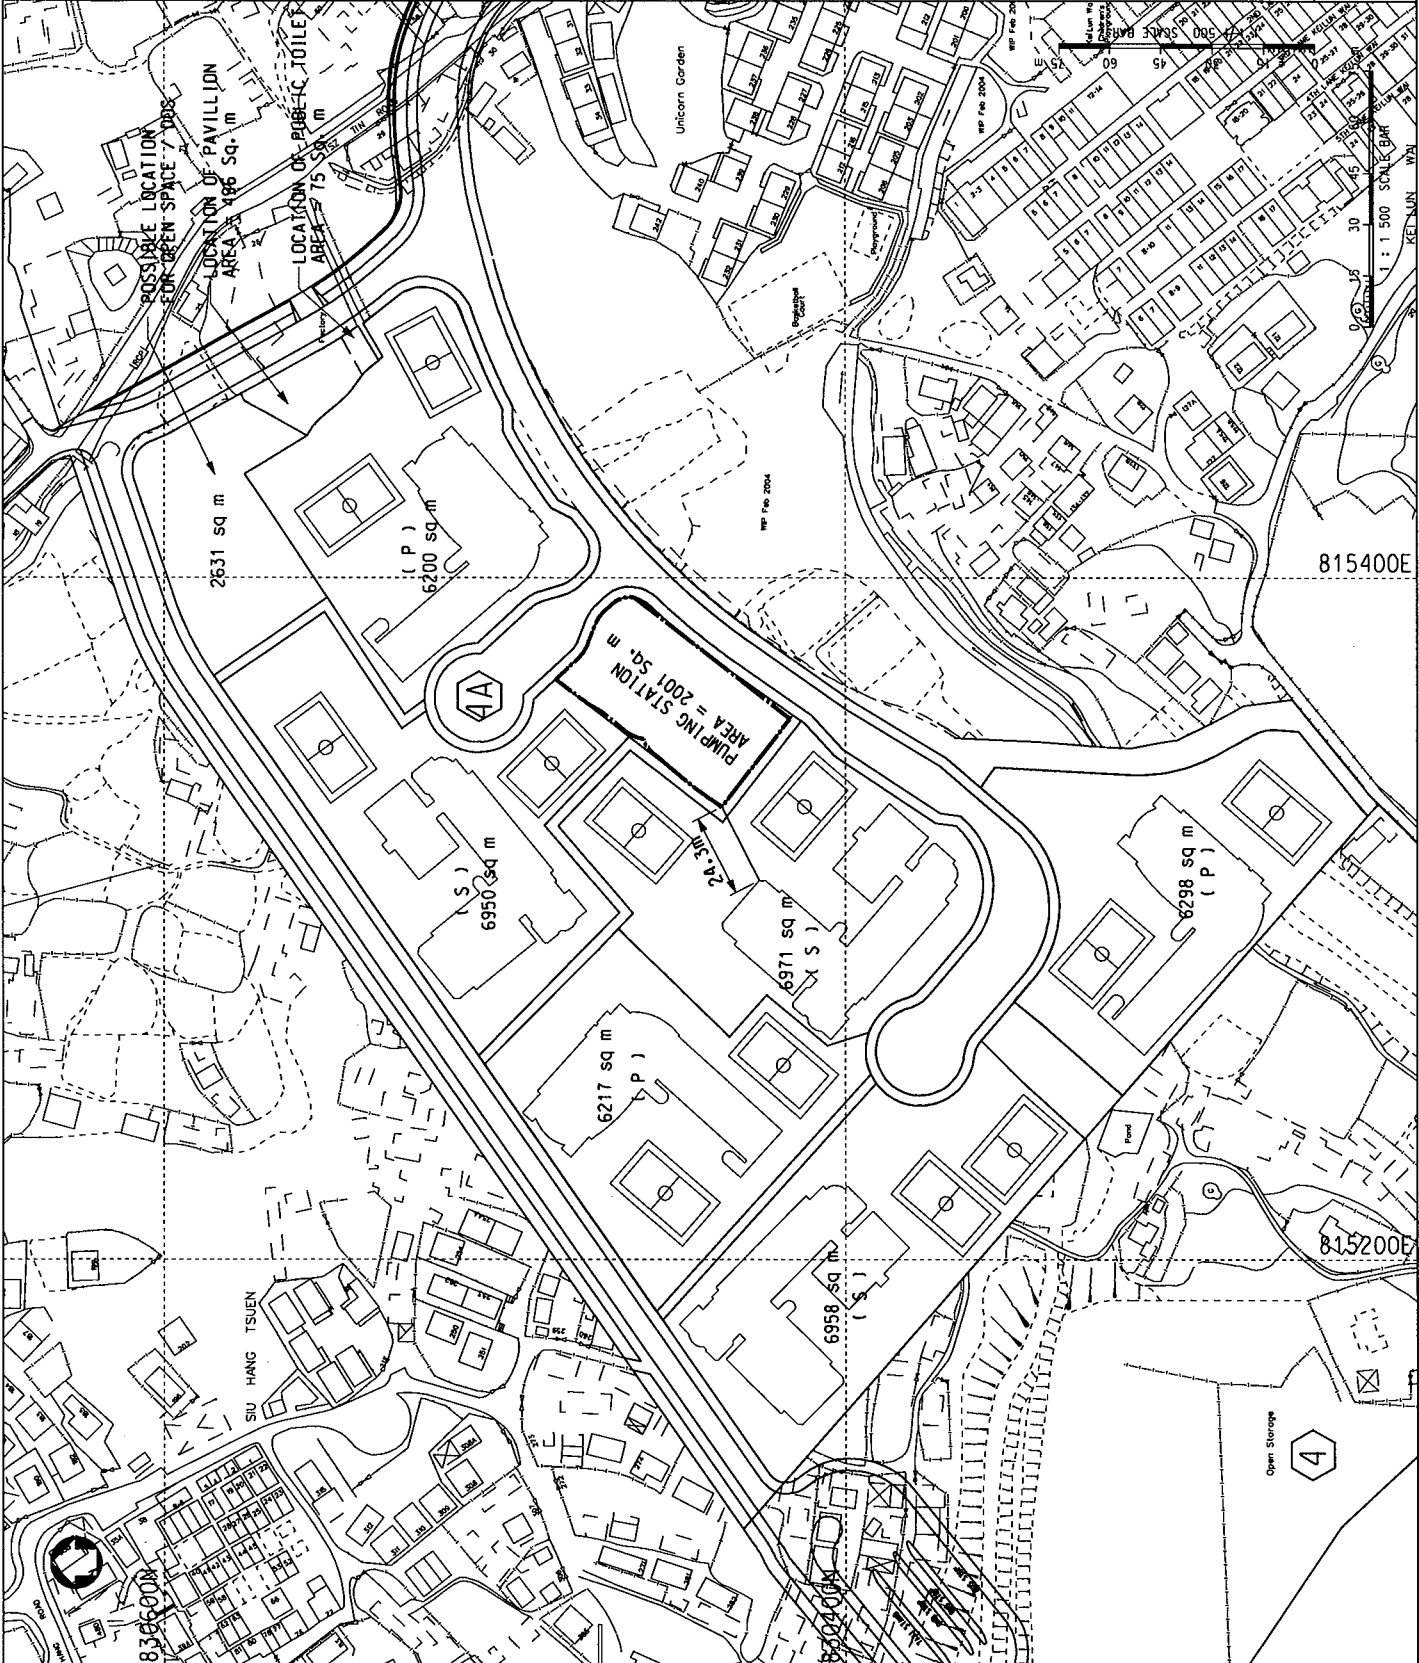

NOTES :

LEGEND:

- (P) PRIMARY SCHOOL
- (S) SECONDARY SCHOOL

Sketch no.	scale
SK/TM54/097_8	1 : 1500

1110000
 2017010
 010

A3 420 x 297