
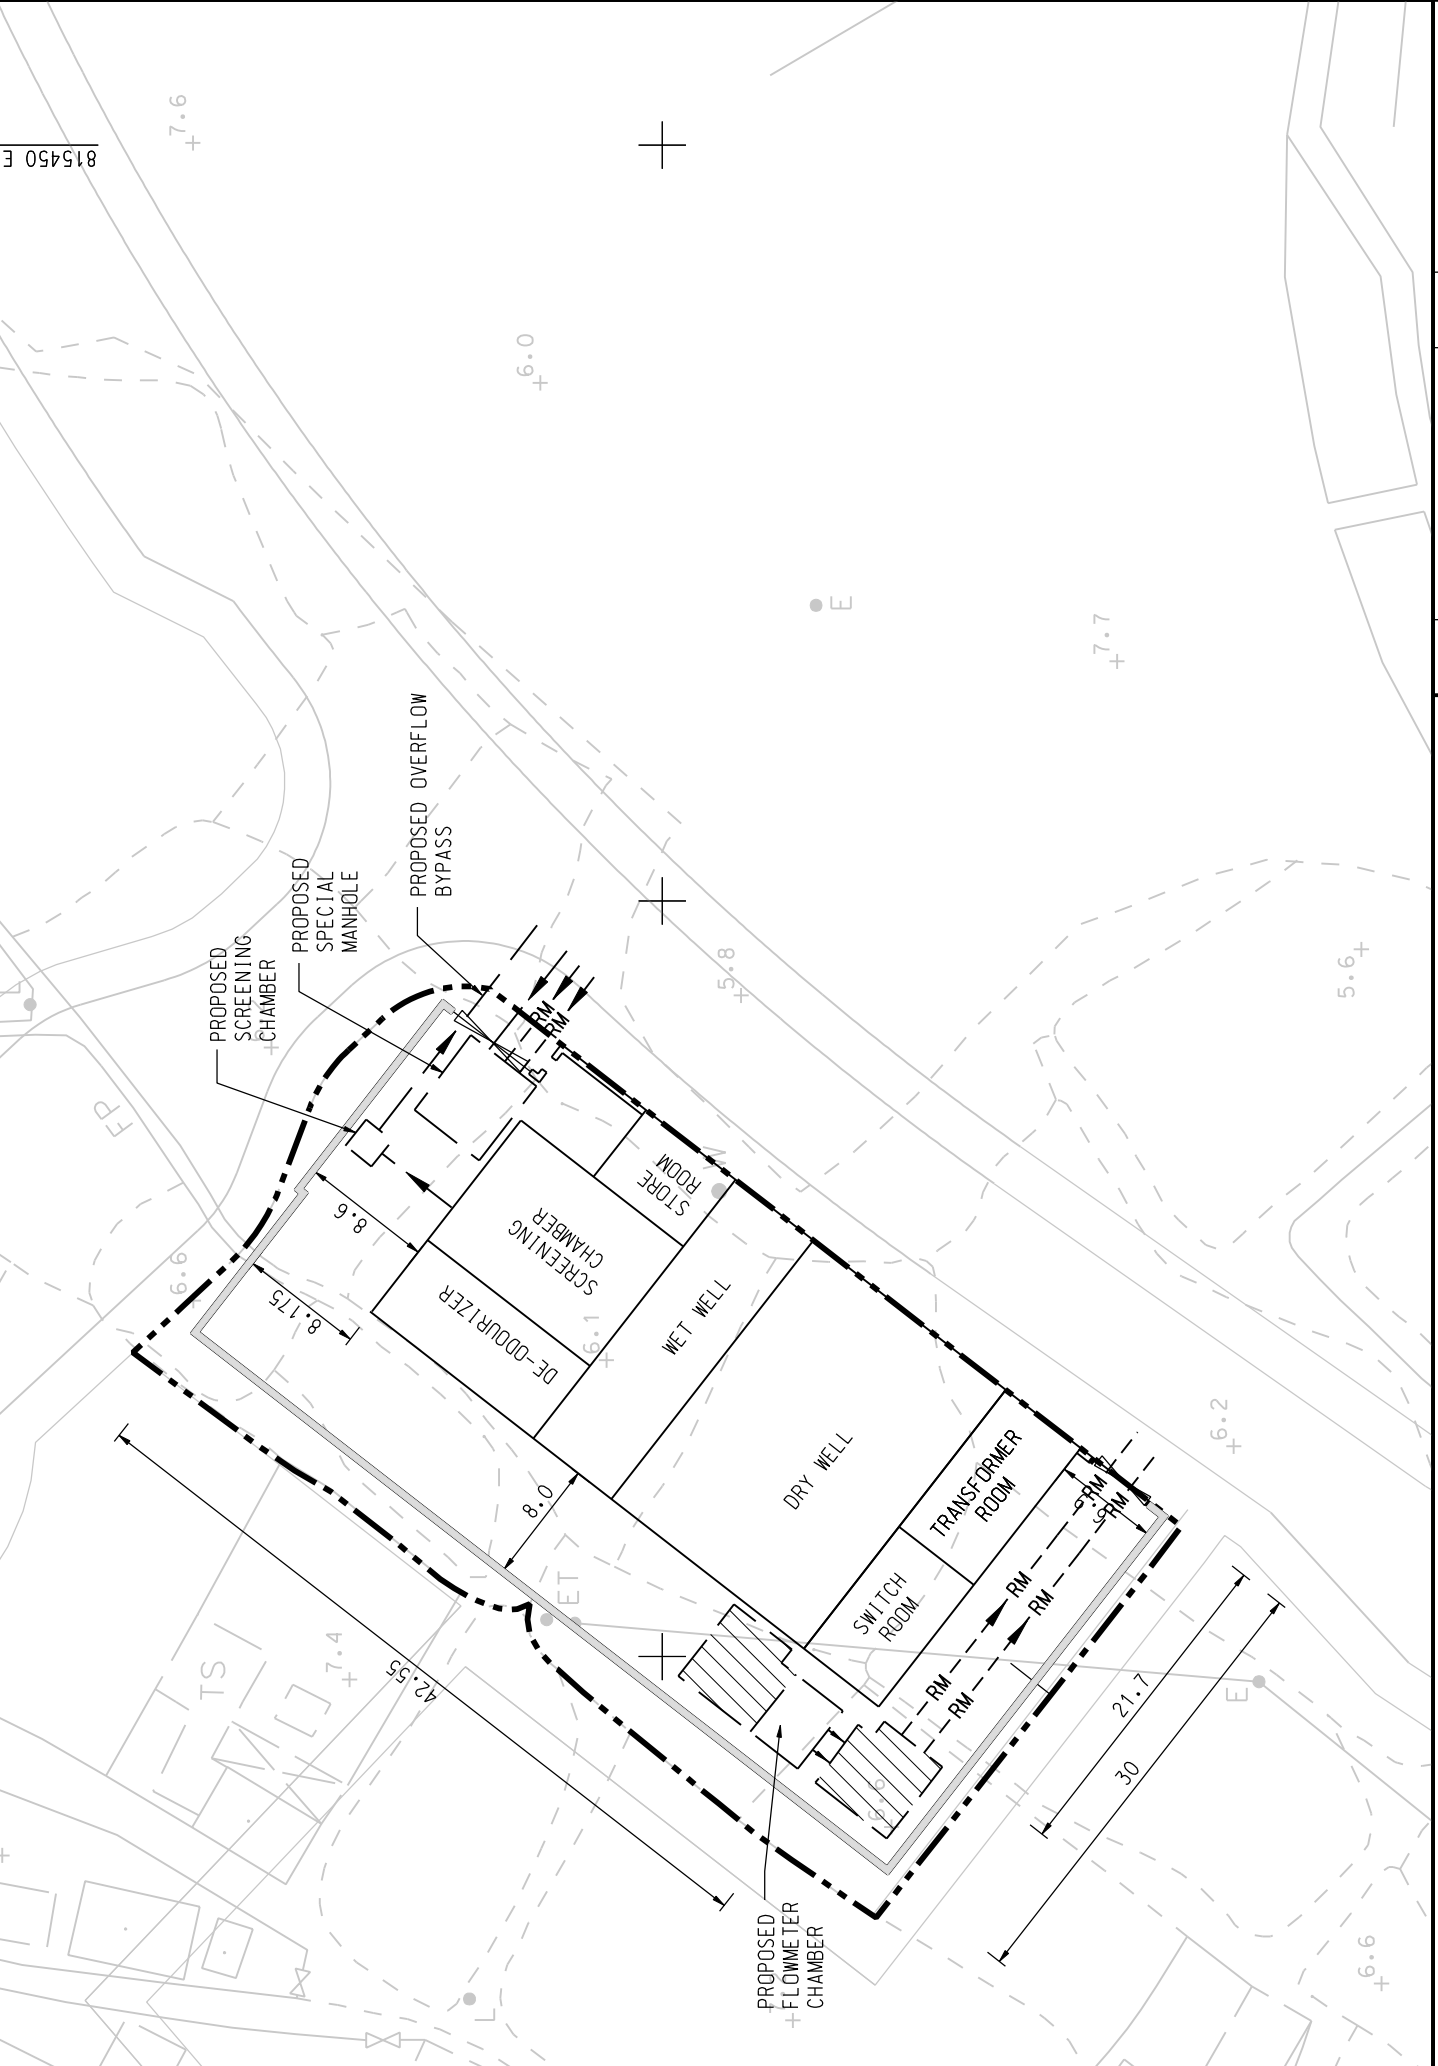


LOCATION PLAN
SCALE 1:10000(A3)

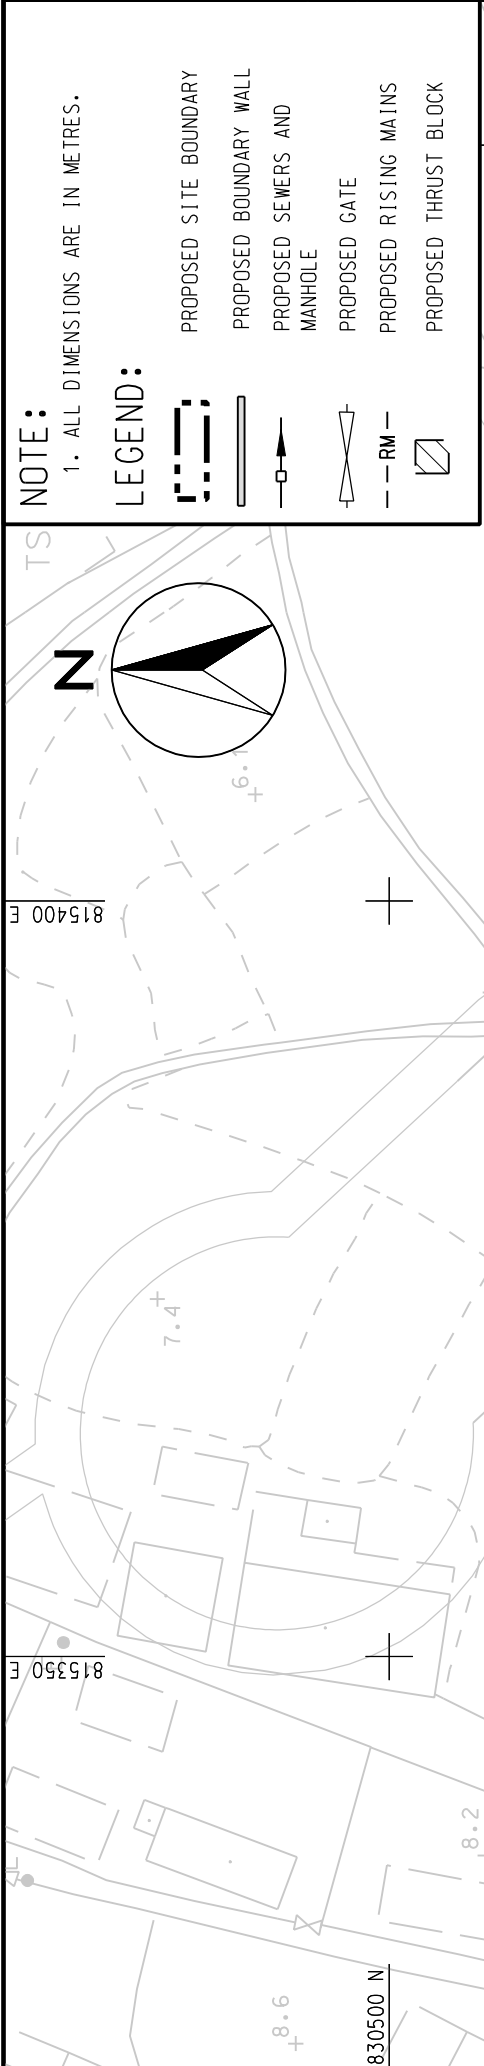

NOTE:
1. ALL DIMENSIONS ARE IN METRES.

LEGEND:

- PROPOSED SITE BOUNDARY
- PROPOSED BOUNDARY WALL
- PROPOSED SEWERS AND MANHOLE
- PROPOSED GATE
- PROPOSED RISING MAINS
- PROPOSED THRUST BLOCK

SCALE	1:500	DATE	DEC. 2007
CHECK	AYMC	DRAWN	LX
JOB NO.	60021938	DRAWING NO.	FIG 1.1
		REV	

AGREEMENT No. CE 21/2005 (CE)
 FORMATION, ROADS AND DRAINS IN AREA 54, TUEN MUN - PHASES 1 AND 2 -
 ENVIRONMENTAL, TRAFFIC AND DRAINAGE IMPACT ASSESSMENT REVIEW - INVESTIGATION
 ADDITIONAL SERVICE NO.2 - ENVIRONMENTAL IMPACT ASSESSMENT FOR TUEN MUN AREA 54 SEWAGE PUMPING STATION

MAUNSELL | AECOM
 Maunsell Consultants Asia Ltd

LOCATION OF PROPOSED TUEN MUN AREA 54 SEWAGE PUMPING STATION