

LEGEND:

- - - SITE BOUNDARY
- - - NOISE ASSESSMENT AREA
- 5.5 m WITH 3.5 m CANTILEVER
- SEMI-ENCLOSURE




CEDD 土木工程拓展署
Civil Engineering and Development Department
New Territories North and West Development Office

Agreement No. CE 69/2001 (HY)
Tsuen Wan Bypass, Widening of Tsuen Tsing Interchange and Kwai Tsing Interchange and Associated Junction Improvement Works
Environmental Impact Assessment Report

LOCATION OF PLANNED NOISE MITIGATION MEASURES ON TUEN MUN ROAD

Drawing No. 圖則編號		APPENDIX 3-J	
Drawn 設計	MWCK	Checked 校核	ICWR
Scale 比例	1 : 1500 (A3)	Date 日期	JULY, 2008
		Status 現況	FINAL

Scott Wilson Ltd
偉信顧問集團有限公司

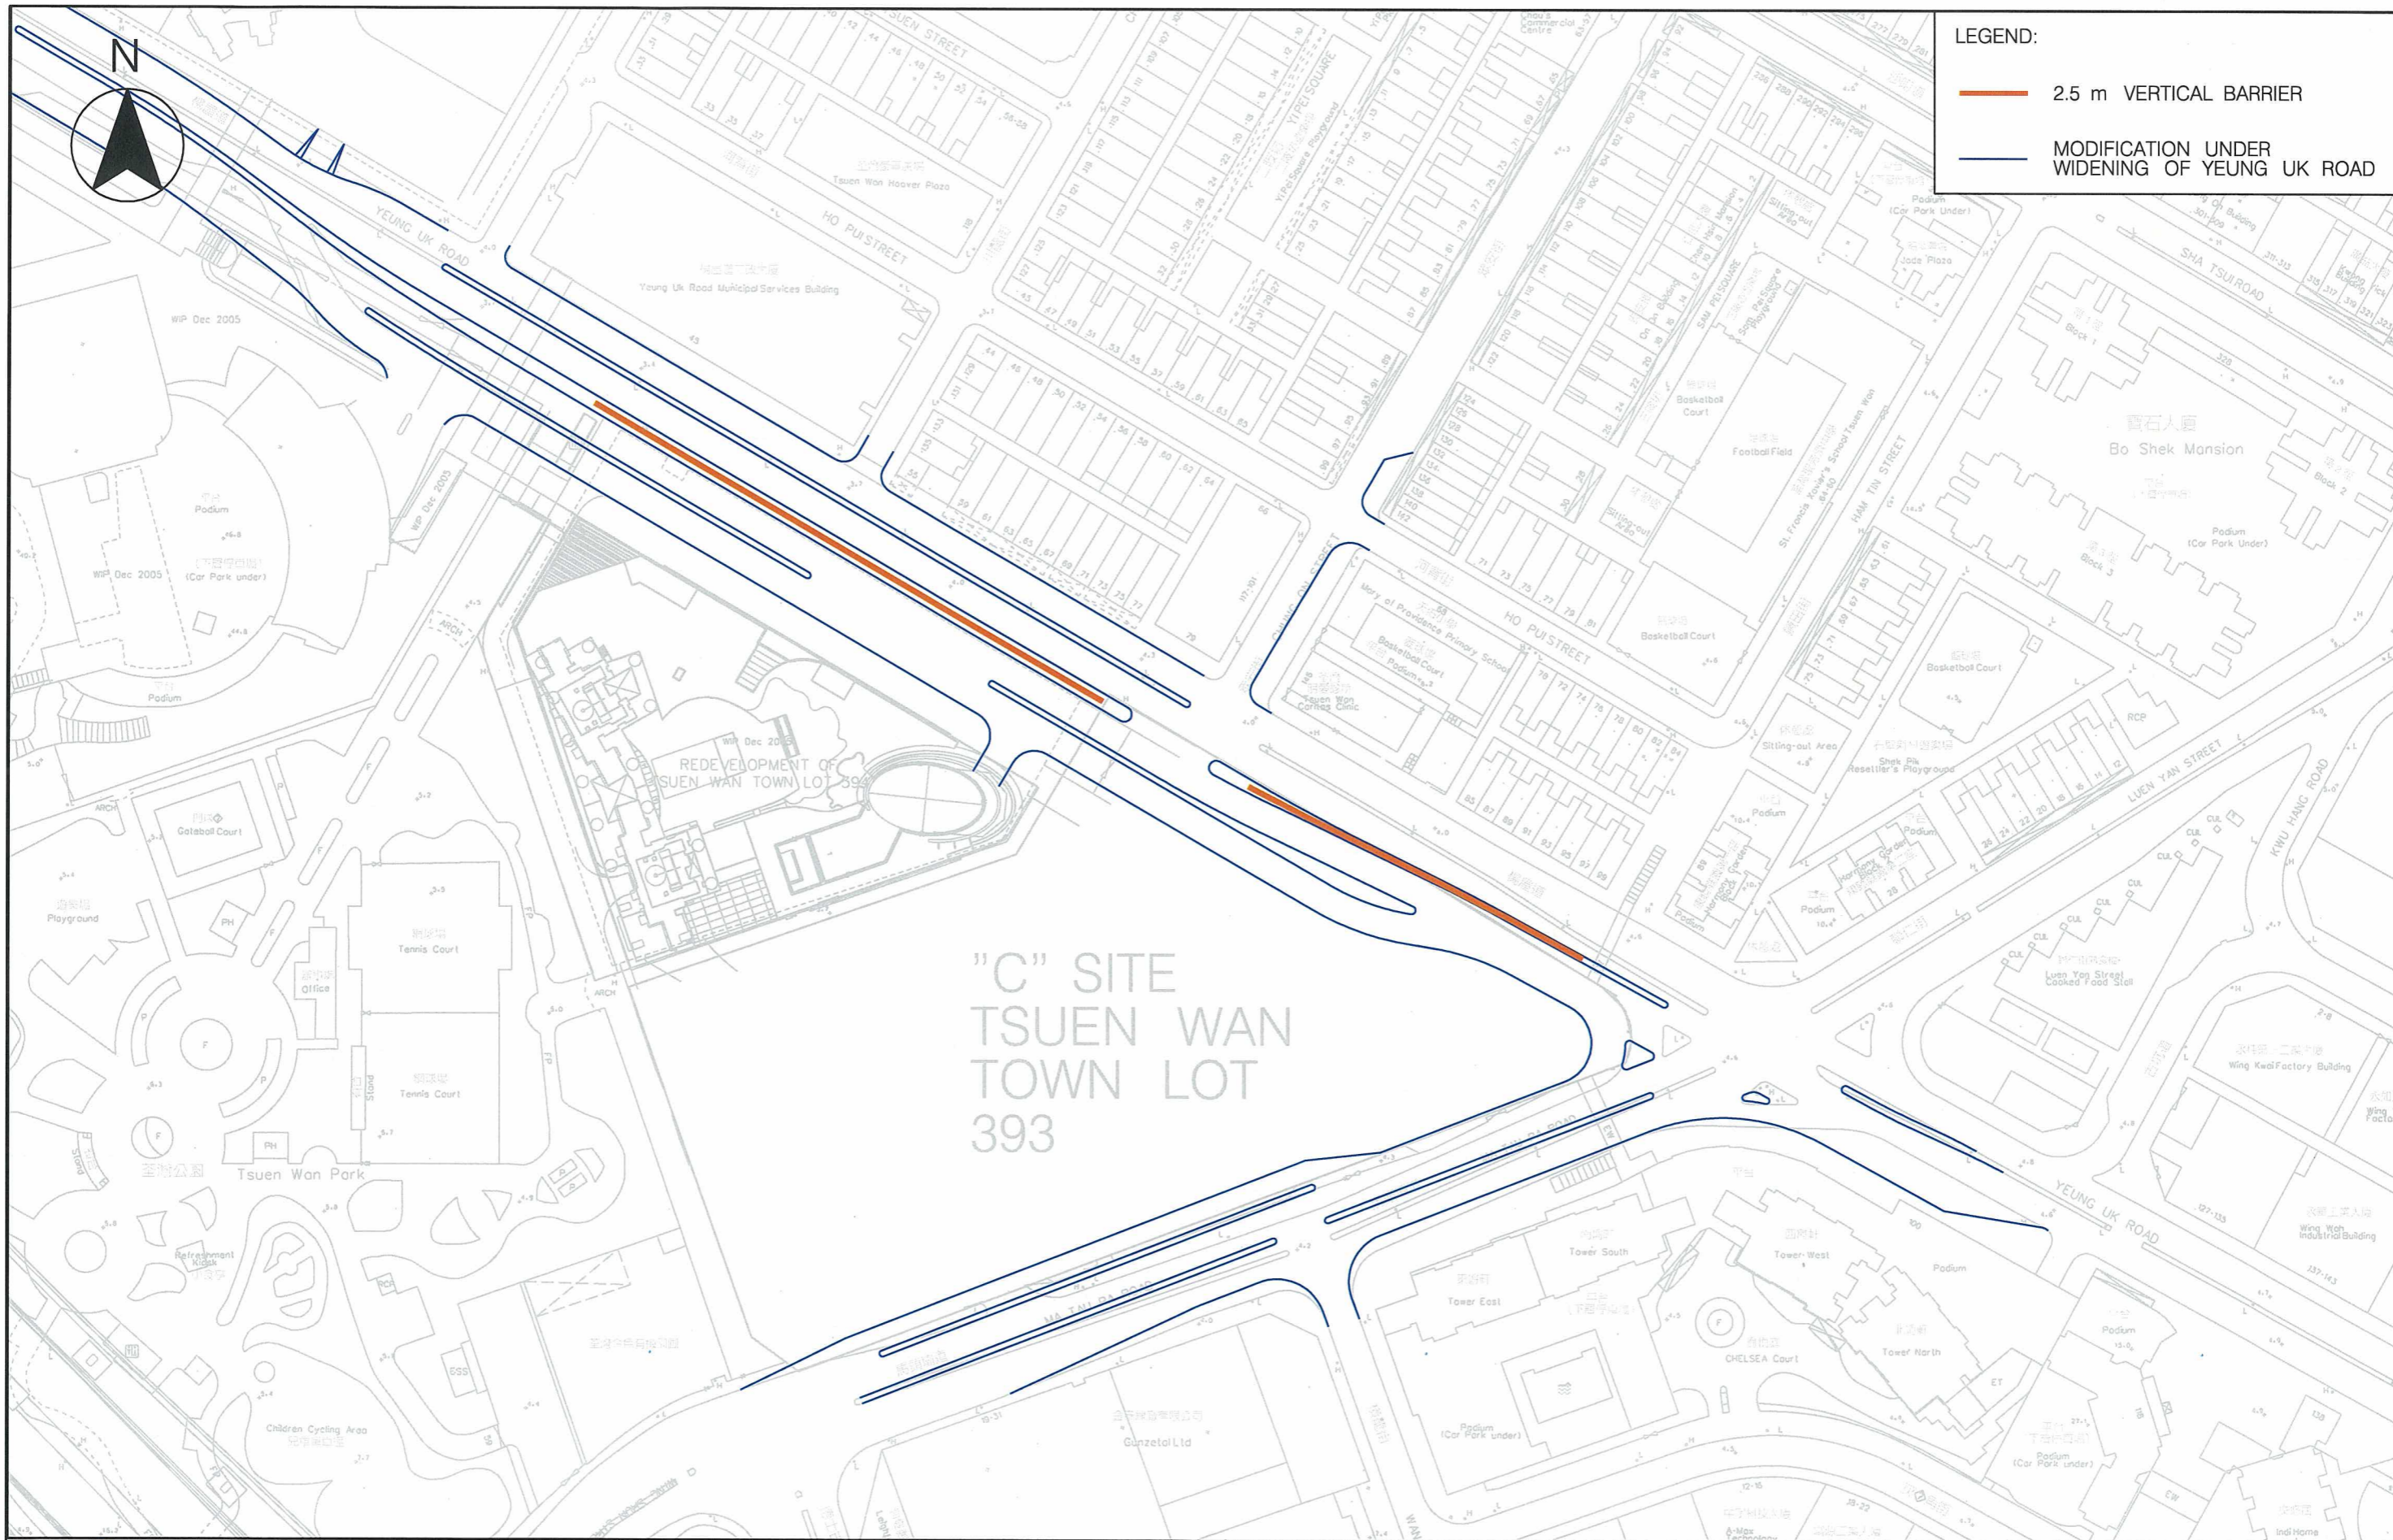

LEGEND:

- 2.5 m VERTICAL BARRIER
- MODIFICATION UNDER WIDENING OF YEUNG UK ROAD

"C" SITE
TSUEN WAN
TOWN LOT
393



Agreement No. CE 69/2001 (HY)
Tsuen Wan Bypass, Widening of Tsuen Tsing Interchange and Kwai Tsing Interchange and Associated Junction Improvement Works
Environmental Impact Assessment Report

LOCATION OF PLANNED NOISE MITIGATION MEASURES ON YEUNG UK ROAD

Drawing No. 圖則編號		Appendix 3-J	
Drawn 設計	MWCK	Checked 覆核	ICWR
Scale 比例	1 : 1500 (A3)	Date 日期	JULY,2008
		Approved 批准	ICWR
		Date 日期	JULY,2008
		Status 現況	FINAL

Scott Wilson Ltd
偉信顧問集團有限公司

