

UNDERGROUND MAGAZINE SITES



A3 1:10000

816900 N

832200 E

SAI YING PUN
西營盤

83200 E

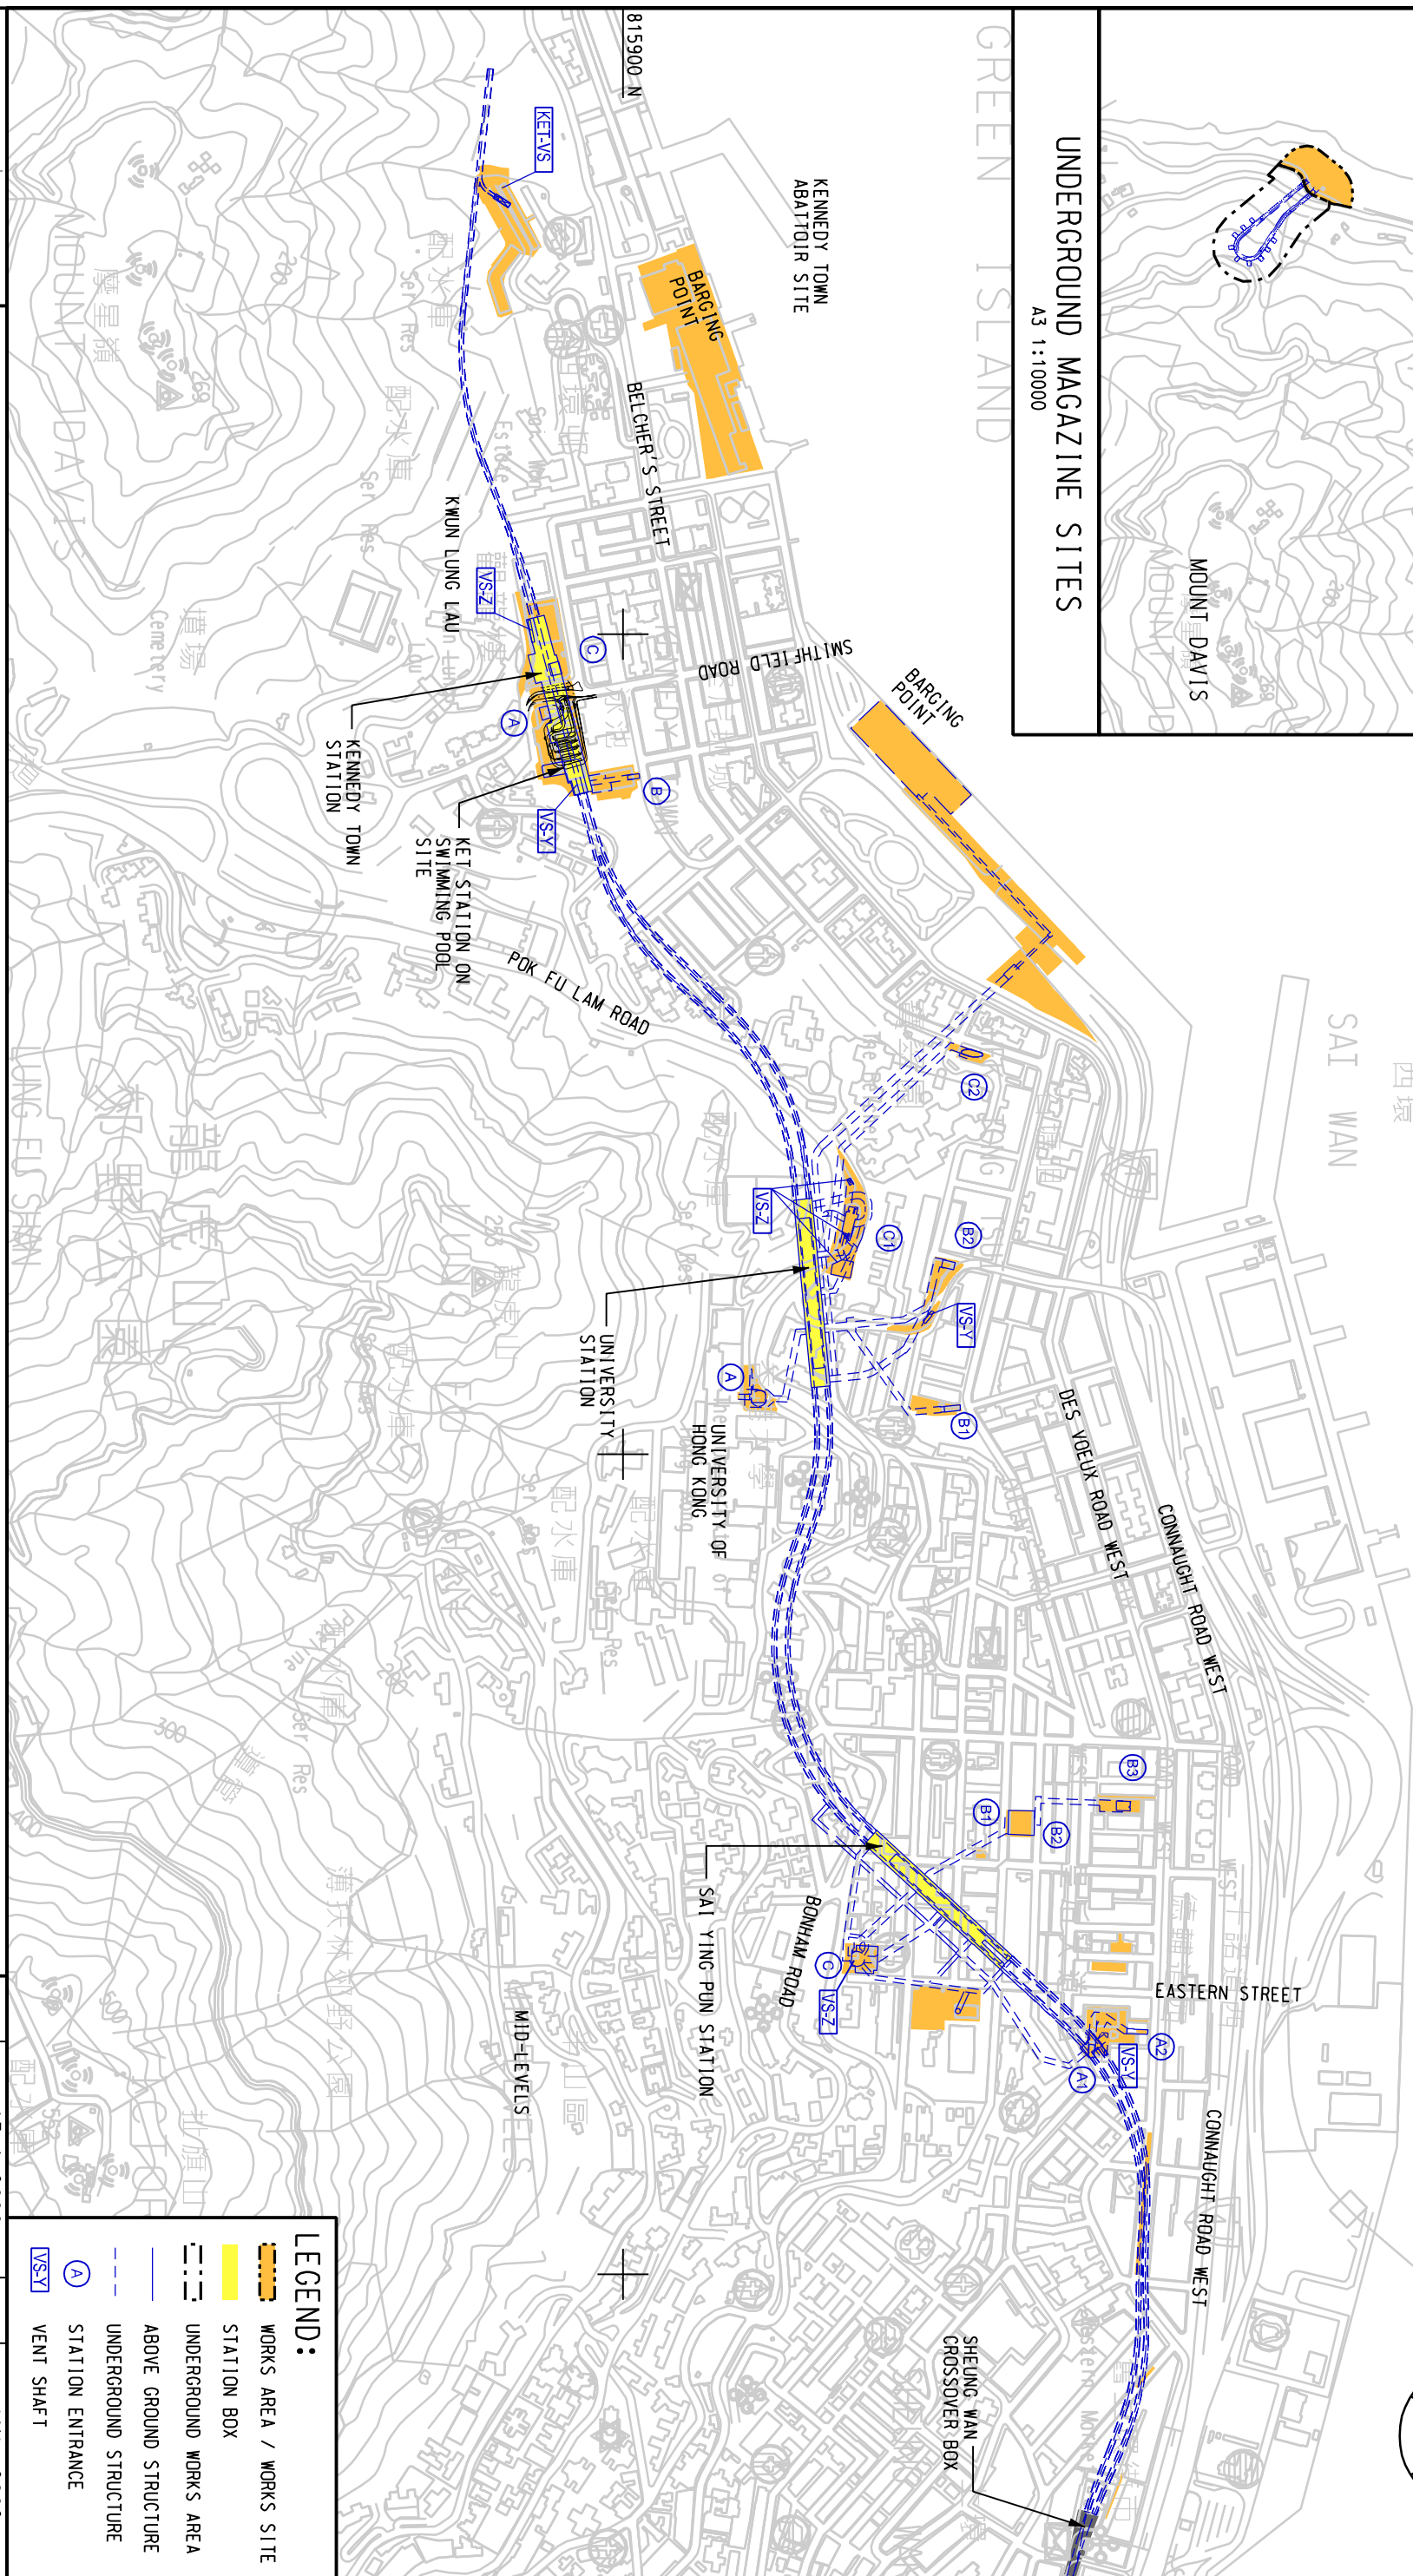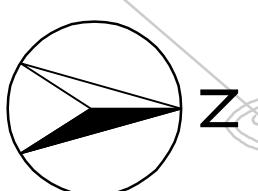

LEGEND:

	WORKS AREA / WORKS SITE
	STATION BOX
	UNDERGROUND WORKS AREA
	ABOVE GROUND STRUCTURE
	UNDERGROUND STRUCTURE
	STATION ENTRANCE
	VENT SHAFT

ENSR
MAUNSELL
ENSR Asia (HK) Ltd.
AECOM

WEST ISLAND LINE ENVIRONMENTAL IMPACT ASSESSMENT

WEST ISLAND LINE OVERALL VIEW

SCALE	A3 1:8000	DATE	JAN. 2008
CHECK	-	DRAWN	LC
JOB NO.	60017115	DRAWING NO.	1.1
		REV	-