


P:\PROJECTS\1034\DRAWINGS\MCA\1034\_K\_TNS\_MCA\_C01\_147A.dgn  
11:20:26  
04/09/2008

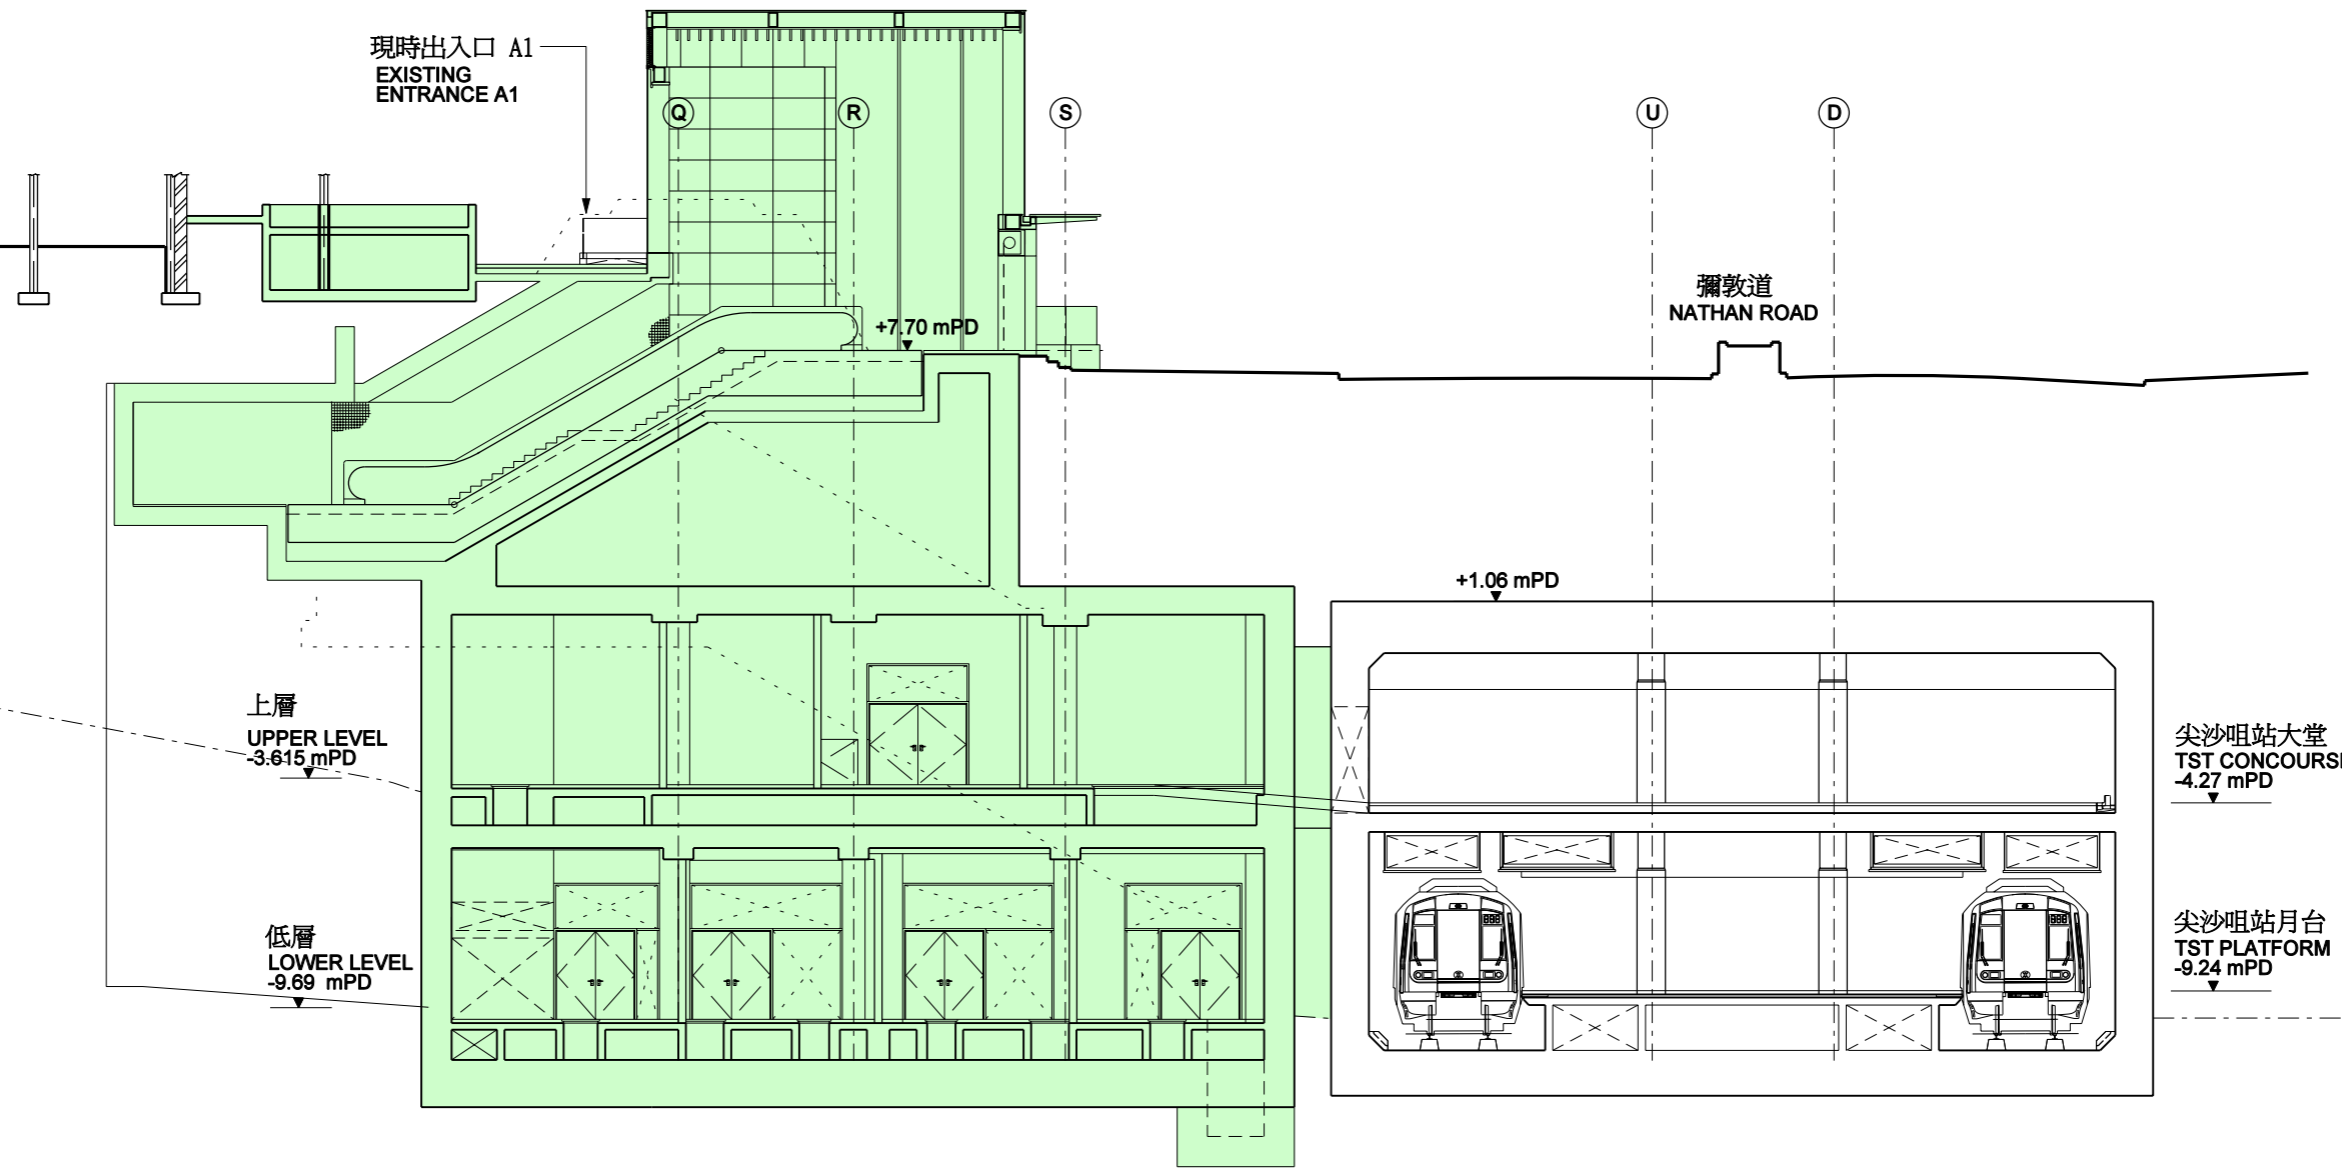

切面圖  
Section  
1:200 FIG. 2.1 圖 2.1

LEGEND :  
 PROPOSED TST STATION NORTHERN SUBWAY

**MAUNSELL | AECOM** in association with  
 MTRC, Aedas, MVA  
 Maunsell Consultants Asia Ltd.  
 茂盛(亞洲)工程顧問有限公司

NEX/1034 TSIM SHA TSUI NORTHERN SUBWAY  
**SECTION A-A**  
 切面圖 A-A



SCALE	1:200	(A3)	FIGURE No.	1.2
CAD REF.	1034_K_TNS_MCA_C01_147A.dgn			
DRAWING NO.		REV.		