


PLAN  
1:500

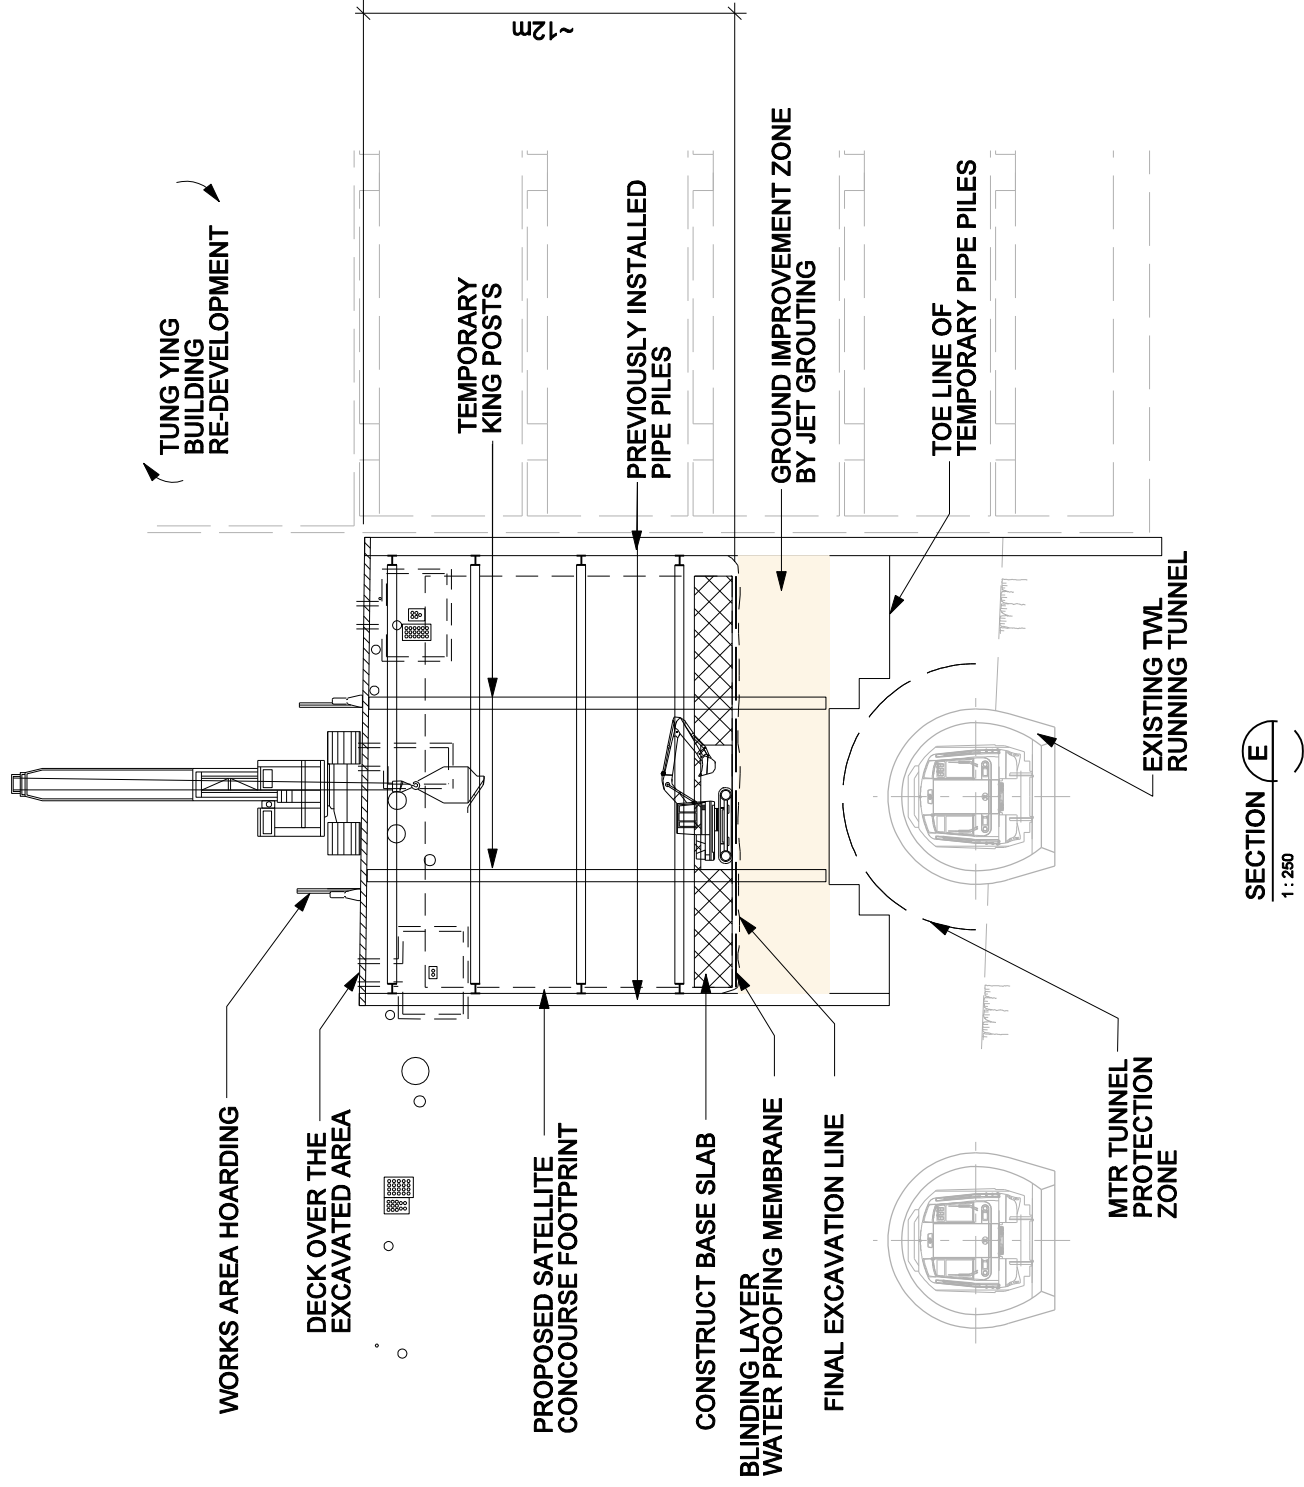

SECTION (E)  
1:250

- LEGEND:**
-  WORKS AREA
  -  TEMPORARY DECKING TO MAINTAIN PEDESTRIAN FLOW / TRAFFIC FLOW
  -  PILES INSTALLED AT THIS STAGE
  -  HOARDING

**MAUNSELL** | AECOM  
in association with  
MTRC, Aedas, MVA  
Maunsell Consultants Asia Ltd.  
茂盛(亞洲)工程顧問有限公司

NEX/1034 TSIM SHA TSUI NORTHERN SUBWAY

# SCHEMATIC DIAGRAM SHOWING TYPICAL SITE ARRANGEMENT



SCALE	AS SHOWN	FIGURE NO.
CAD REF.	FIGURE 4-2.dgn	
DRAWING NO.		REV.