


PLAN
1:500

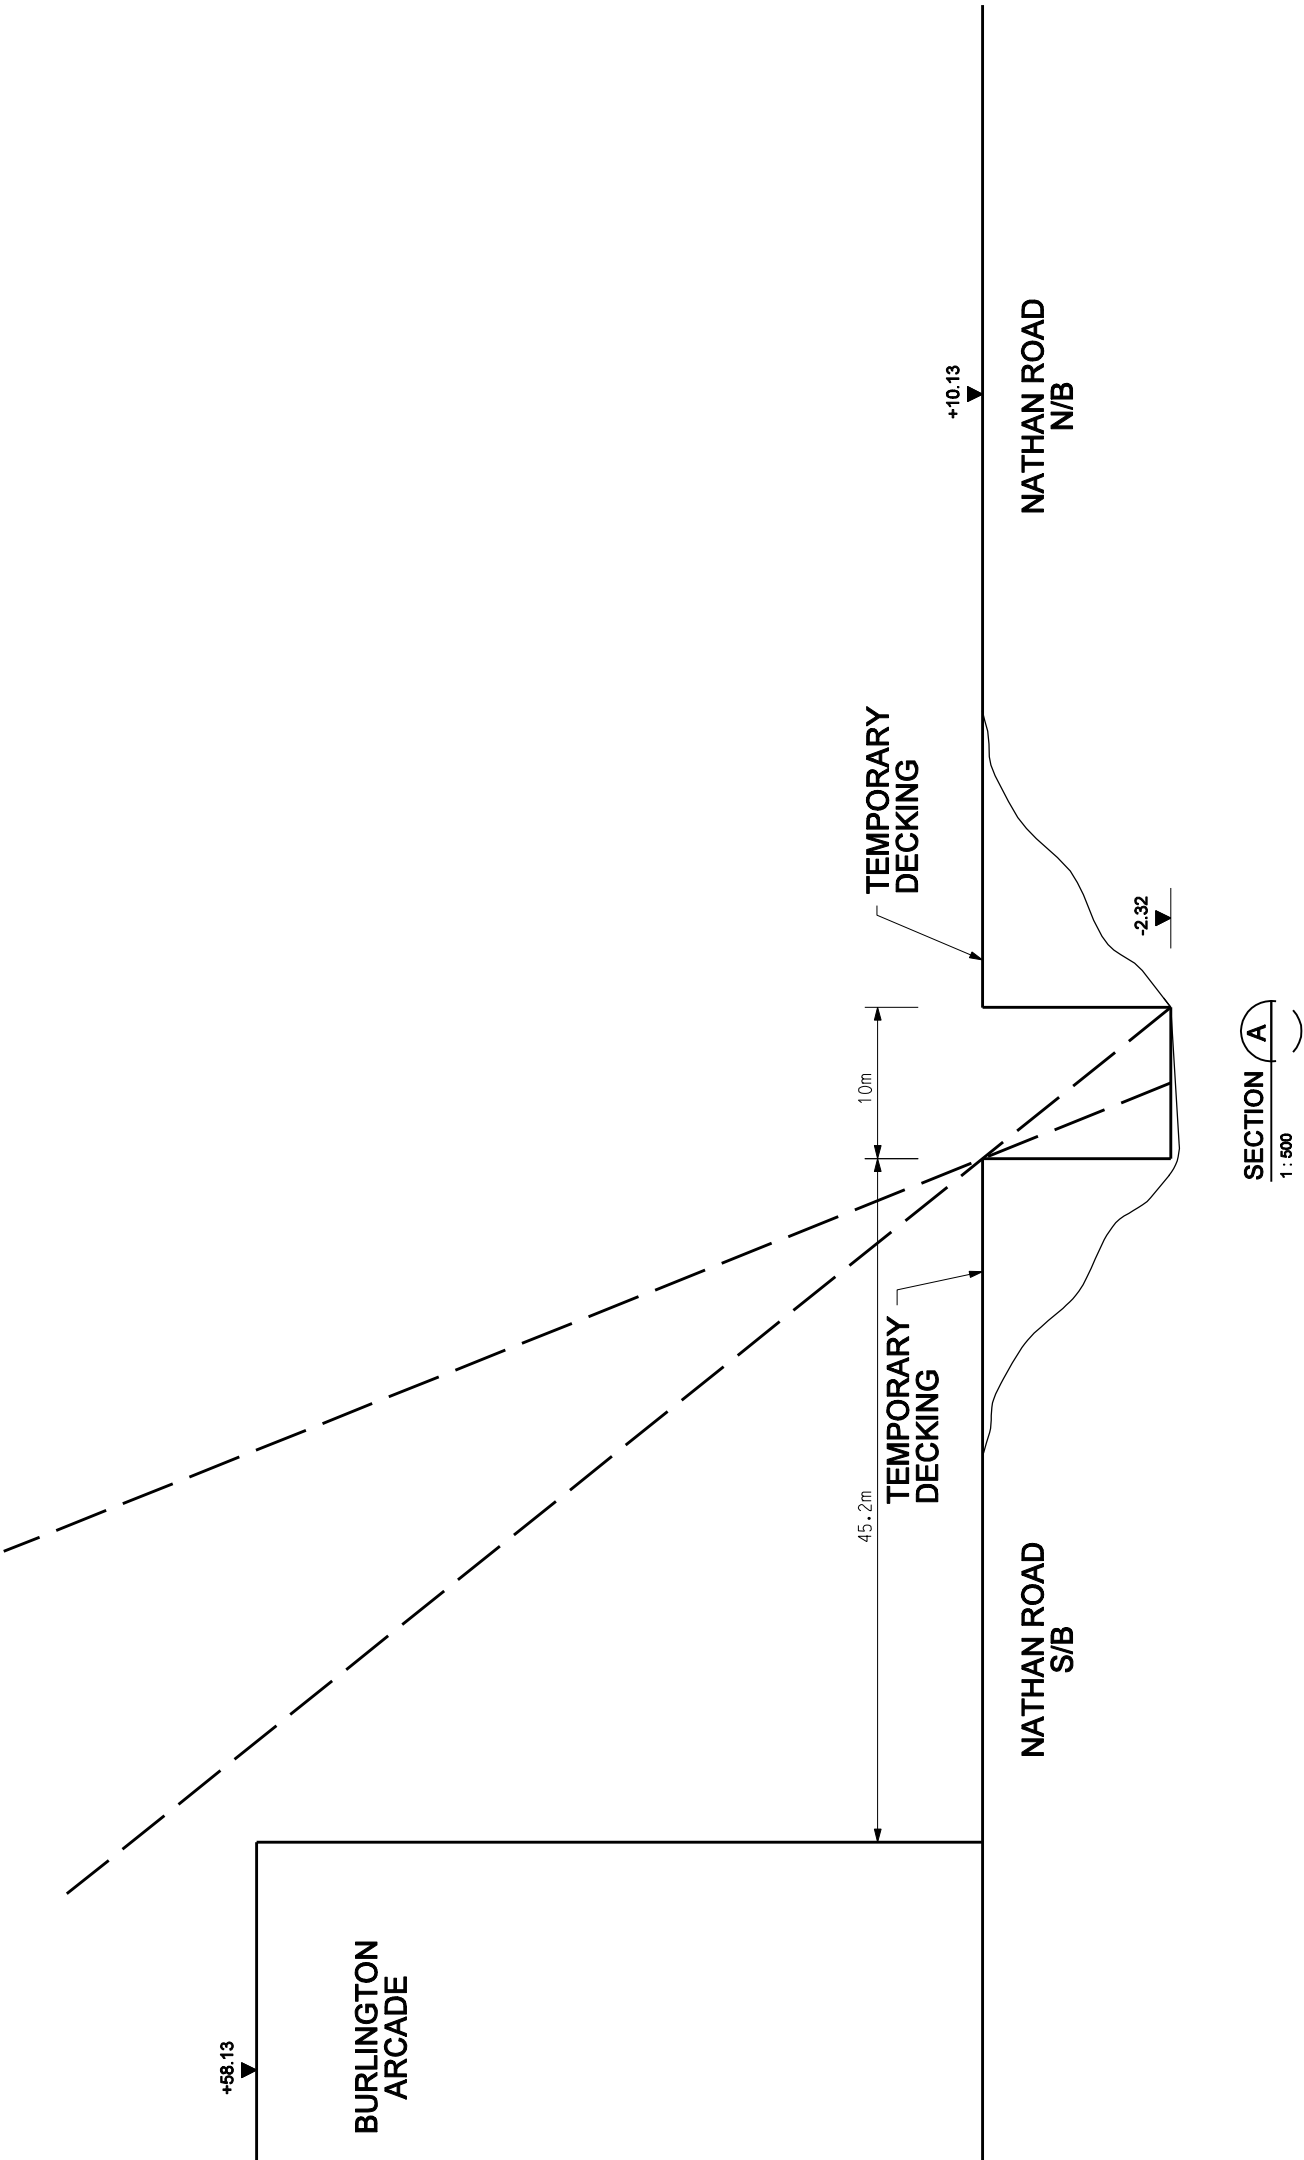

SECTION A
1:500

- LEGEND:**
-  WORKS AREA
 -  TEMPORARY DECKING TO MAINTAIN PEDESTRIAN FLOW / TRAFFIC FLOW
 -  PILES INSTALLED AT THIS STAGE
 -  HOARDING

MAUNSELL | AECOM in association with
MTRC, Aedas, MVA
Maunsell Consultants Asia Ltd.
茂盛(亞洲)工程顧問有限公司

NEX/1034 TSIM SHA TSUI NORTHERN SUBWAY

SCHEMATIC DIAGRAM SHOWING TYPICAL SITE ARRANGEMENT



SCALE	AS SHOWN	FIGURE NO.
CAD REF.	(A3)	4.3
DRAWING NO.	FIGURE 4-3.dgn	REV.