




SECTION A

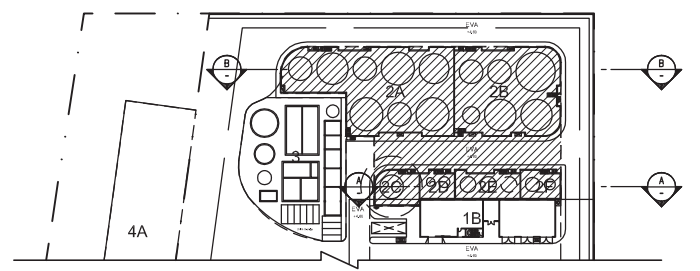

KEY PLAN
N.T.S.

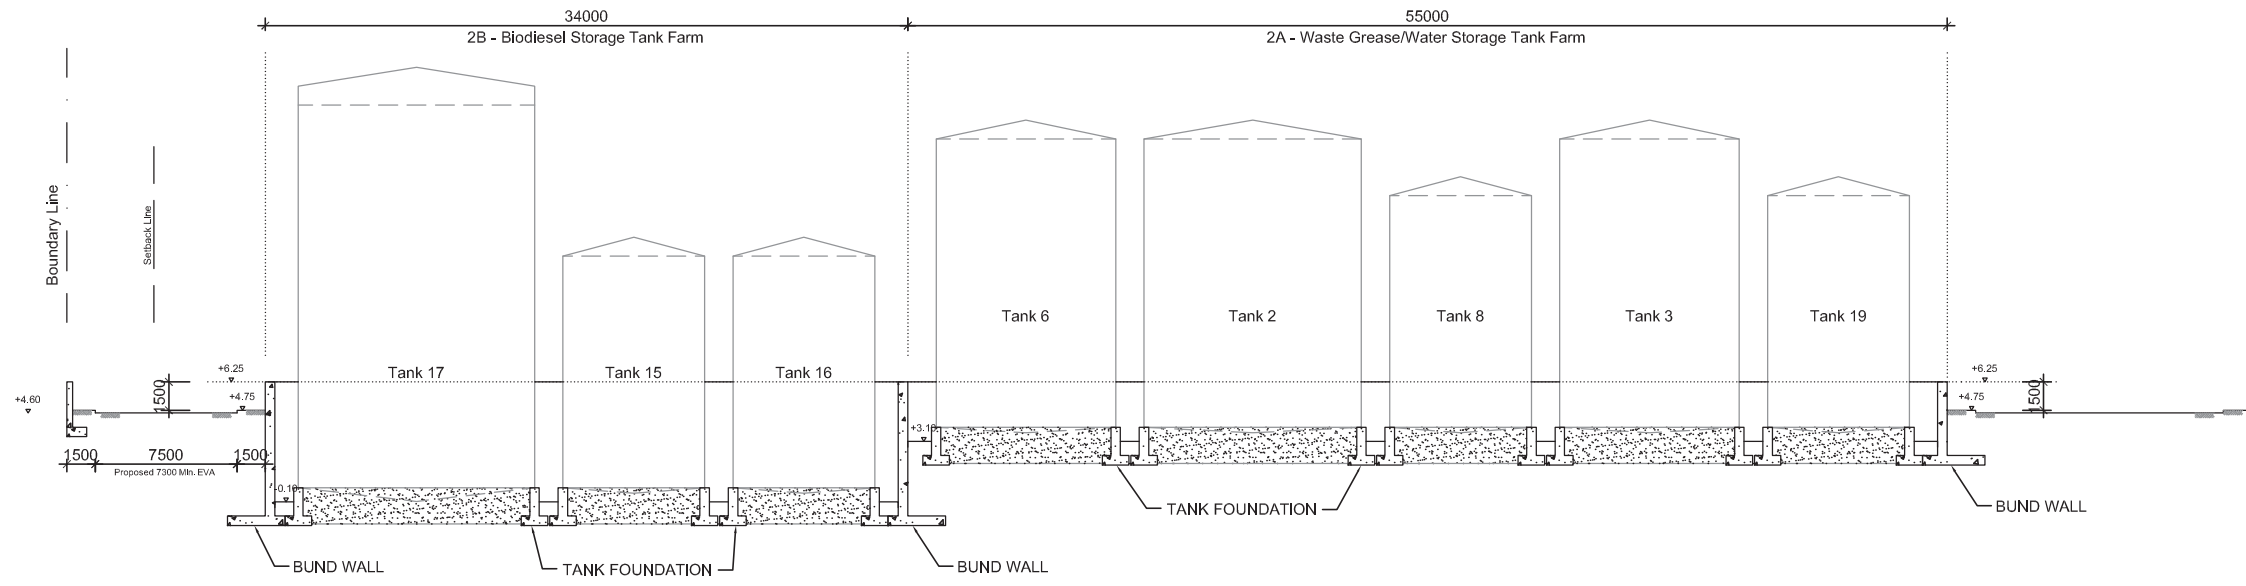

SECTION B

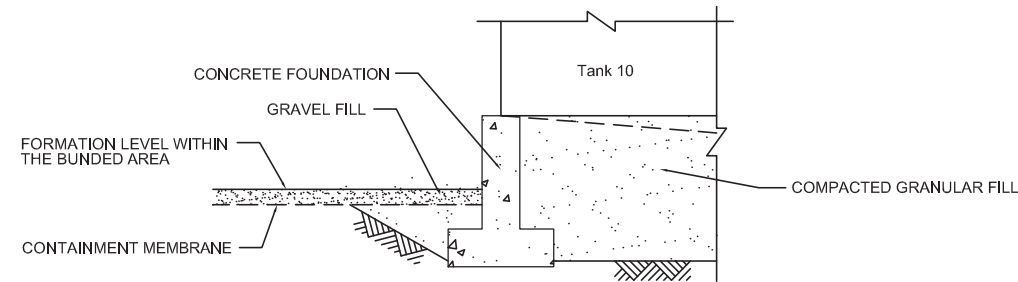

DETAIL 1

BUNDED AREA	FORMATION LEVEL WITHIN THE BUNDED AREA
2A	+3.10
2B	-0.10
2C	+1.70
2D	+4.40
2E	+4.40
2F	+4.40

Figure 3.2g

Bund Wall & Tank Foundation General Arrangement