


MAUNSELL | AECOM

Maunsell Consultants Asia Ltd

AGREEMENT NO. CE 35/2006 (CE)
 KAI TAK DEVELOPMENT ENGINEERING STUDY CUM DESIGN AND
 CONSTRUCTION OF ADVANCE WORKS-INVESTIGATION, DESIGN AND CONSTRUCTION

INDIVIDUAL RISK CONTOUR OF LPG STATION 1


SCALE	A3 1:3000	DATE	AUG 2008
CHECK	TCYC	DRAWN	ALFA
JOB No.	60022503	DRAWING No.	11.5.5
		REV	-

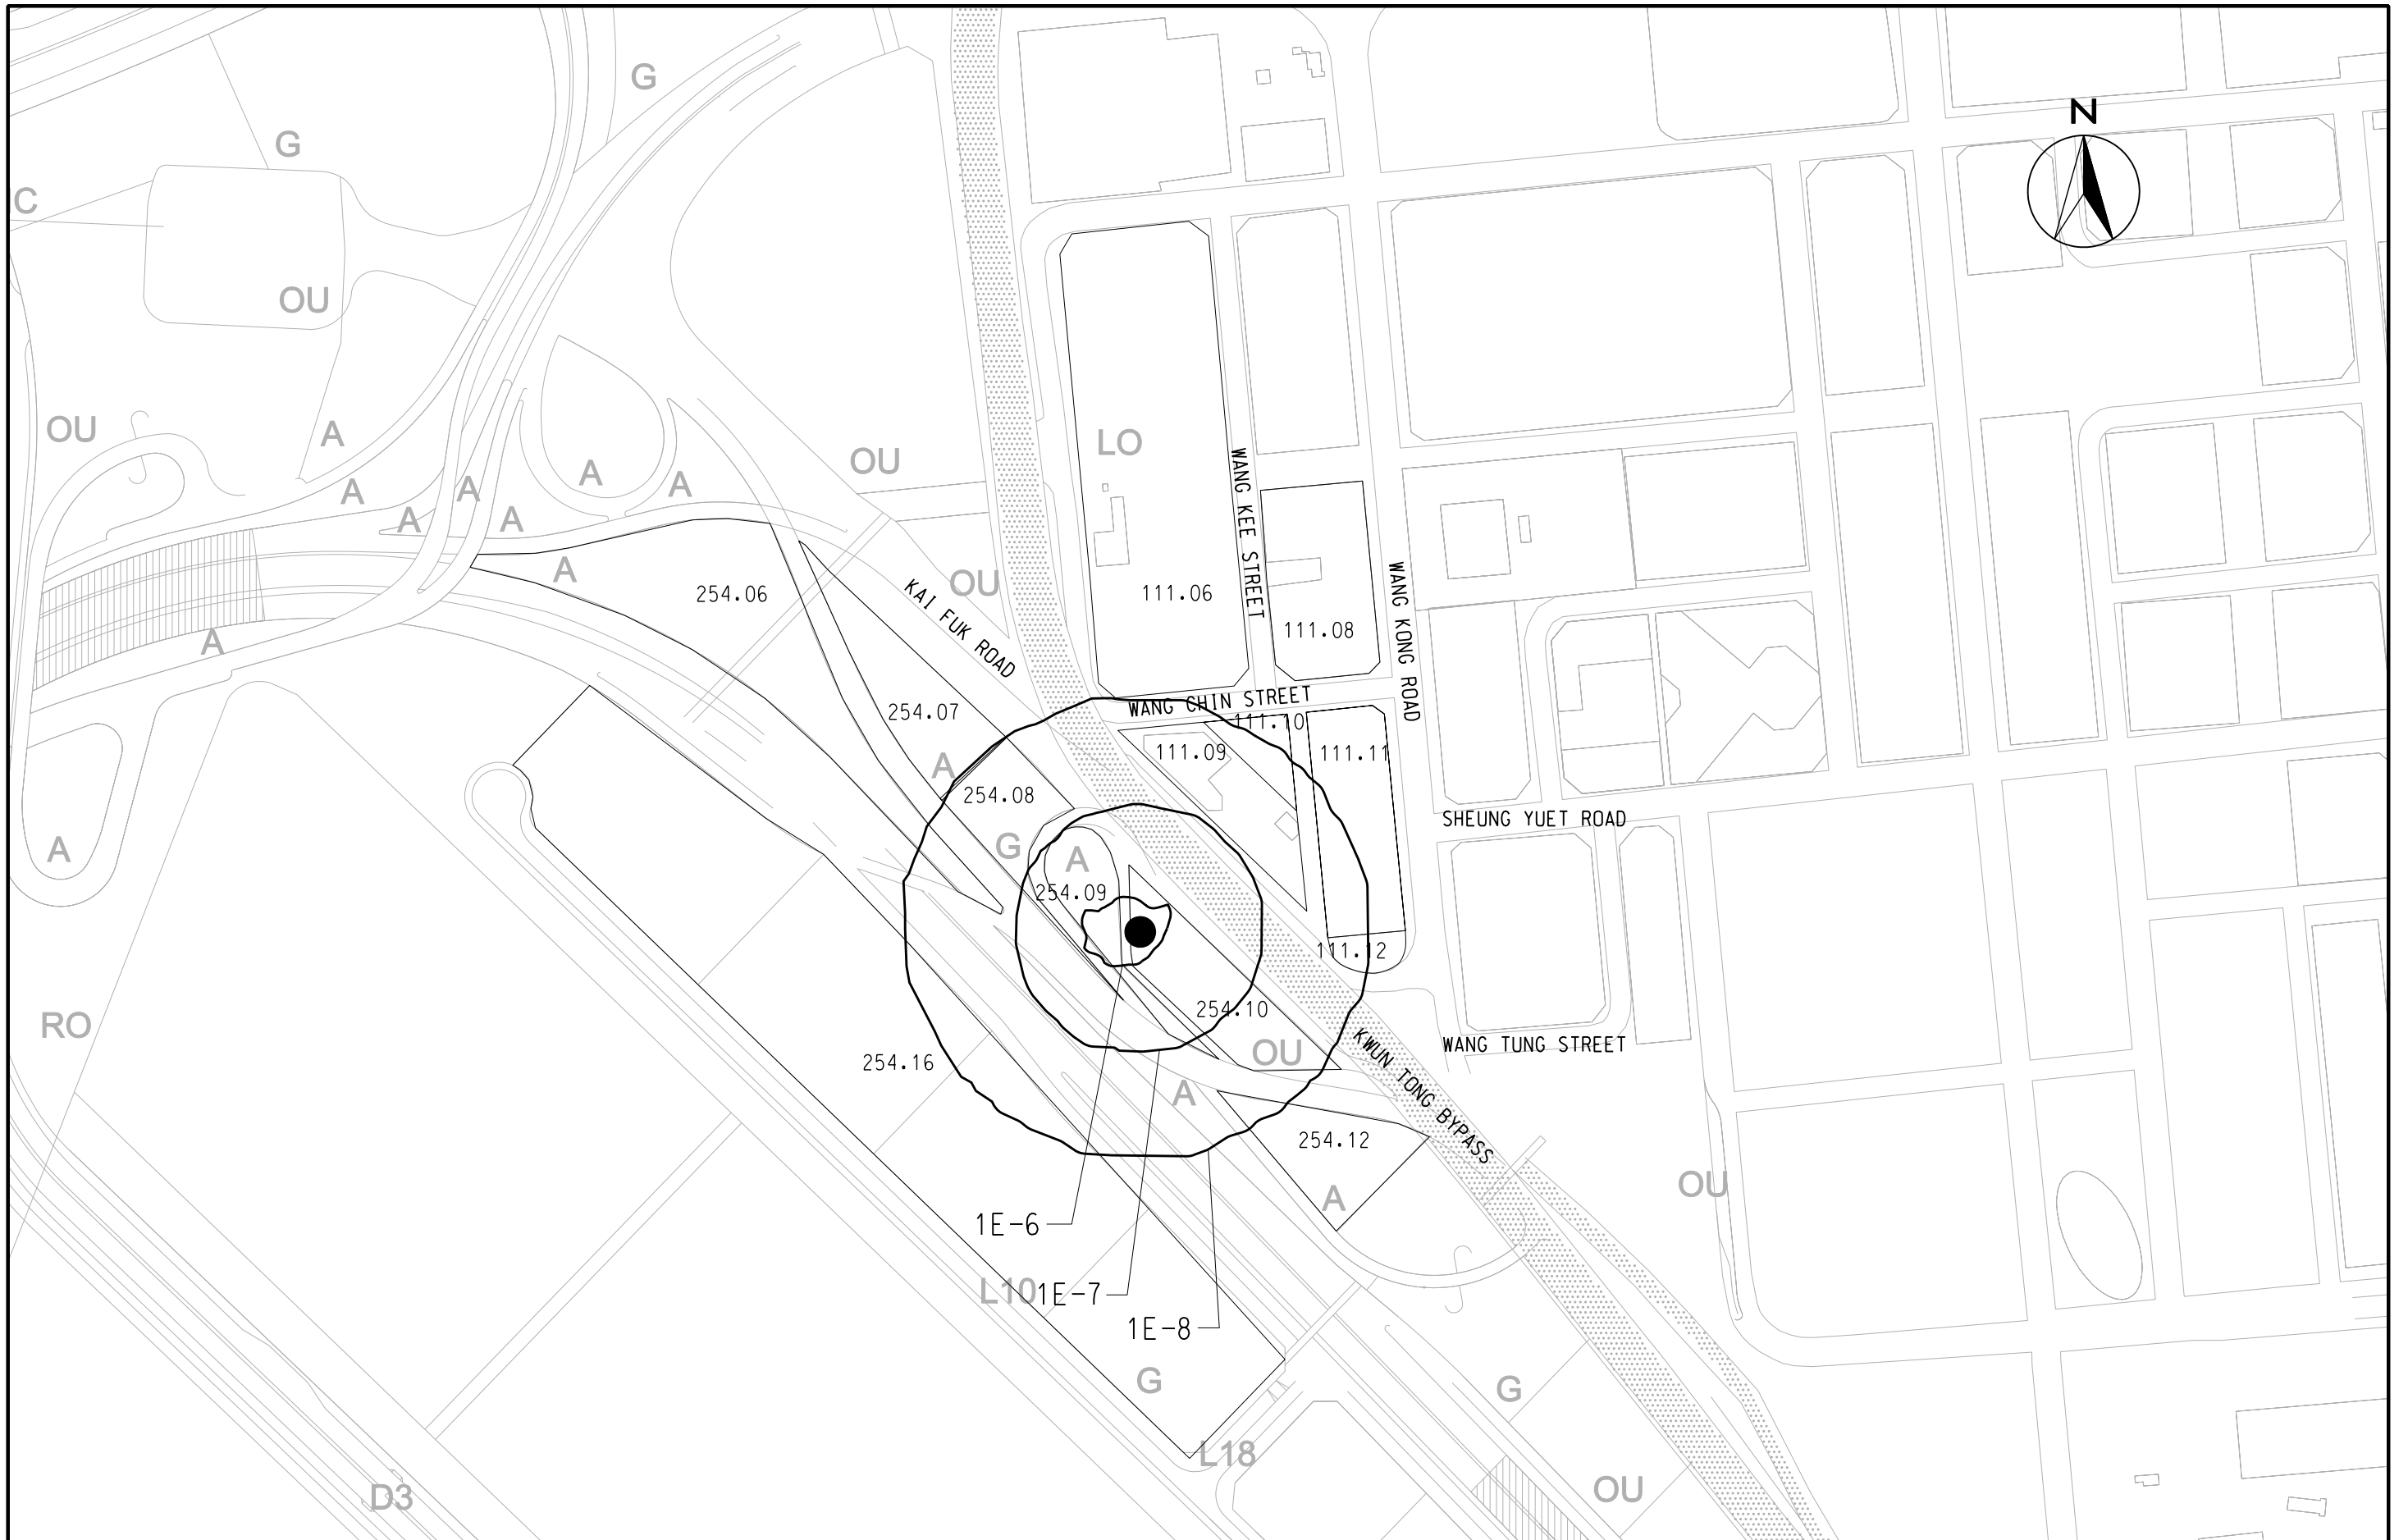

MAUNSELL | AECOM
 Maunsell Consultants Asia Ltd

AGREEMENT NO. CE 35/2006 (CE)
 KAI TAK DEVELOPMENT ENGINEERING STUDY CUM DESIGN AND
 CONSTRUCTION OF ADVANCE WORKS-INVESTIGATION, DESIGN AND CONSTRUCTION
INDIVIDUAL RISK CONTOUR OF LPG STATION 2

SCALE	A3 1:3000	DATE	MAY 2008
CHECK	TCYC	DRAWN	ALFA
JOB No.	60022503	DRAWING No.	11.5.6
		REV	-

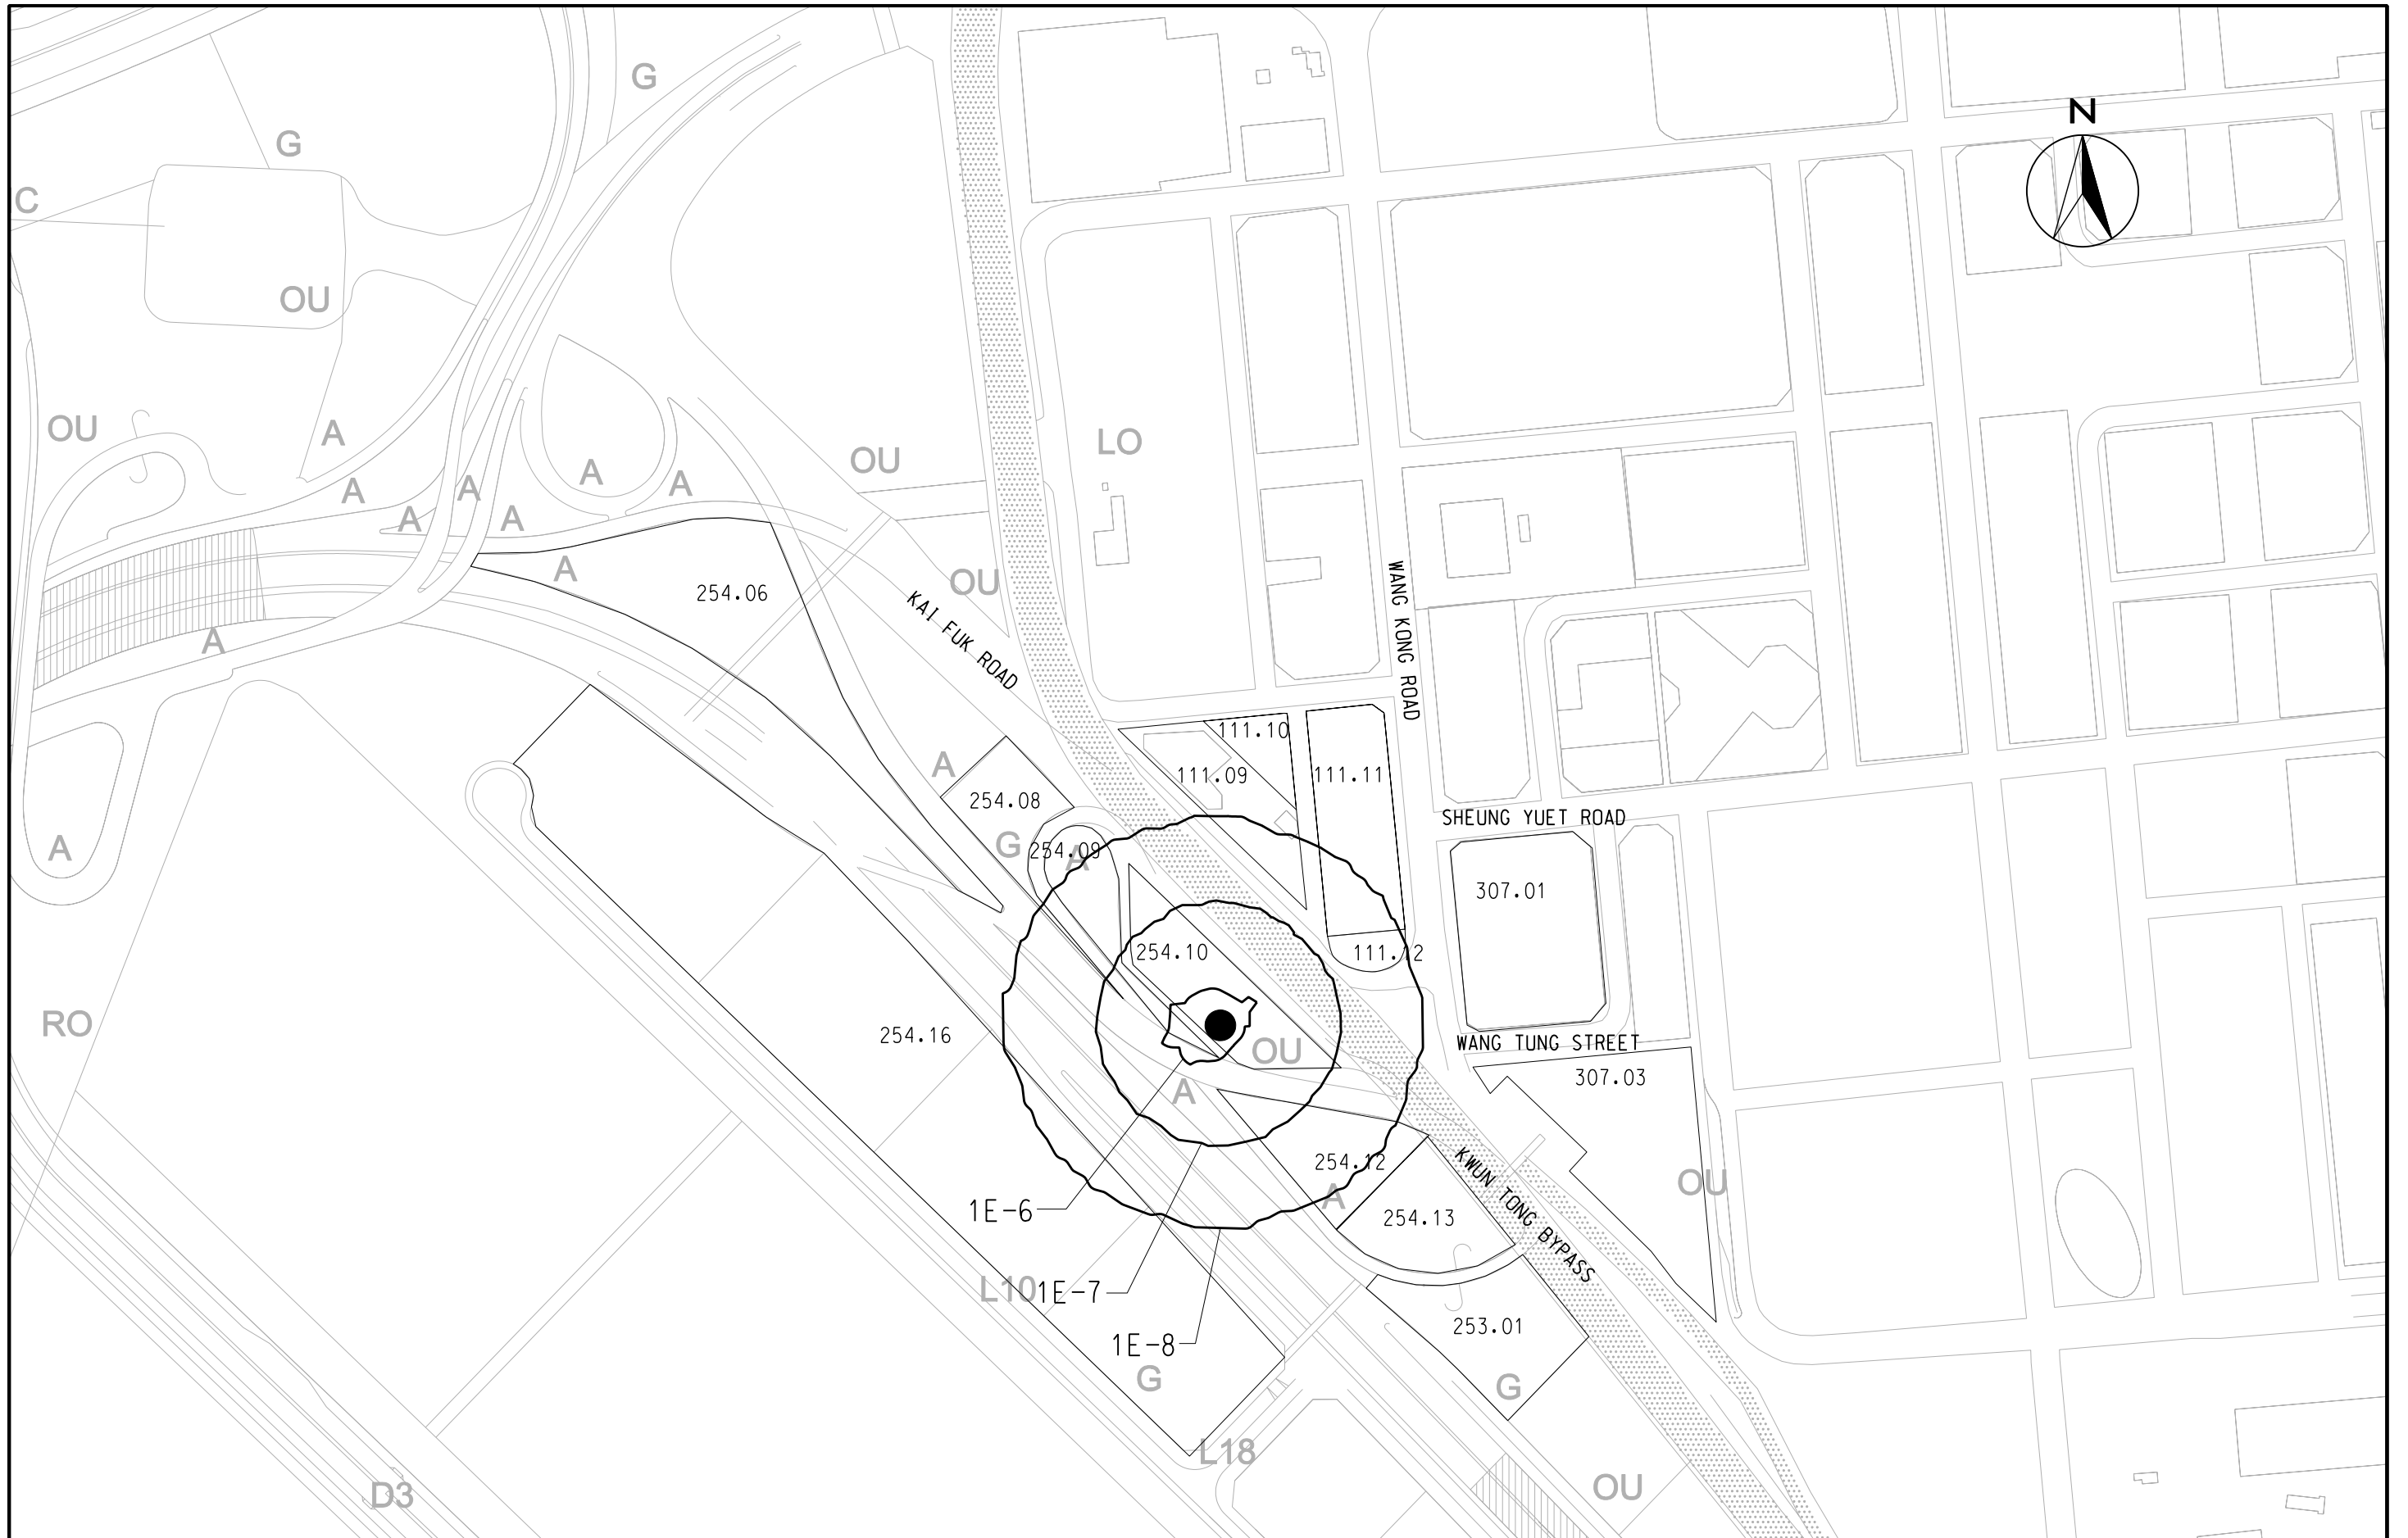


MAUNSELL | AECOM

Maunsell Consultants Asia Ltd

AGREEMENT NO. CE 35/2006 (CE)
 KAI TAK DEVELOPMENT ENGINEERING STUDY CUM DESIGN AND
 CONSTRUCTION OF ADVANCE WORKS-INVESTIGATION, DESIGN AND CONSTRUCTION

INDIVIDUAL RISK CONTOUR OF LPG STATION 3


SCALE	A3 1:3000	DATE	AUG 2008
CHECK	TCYC	DRAWN	ALFA
JOB No.	60022503	DRAWING No.	11.5.7
		REV	-

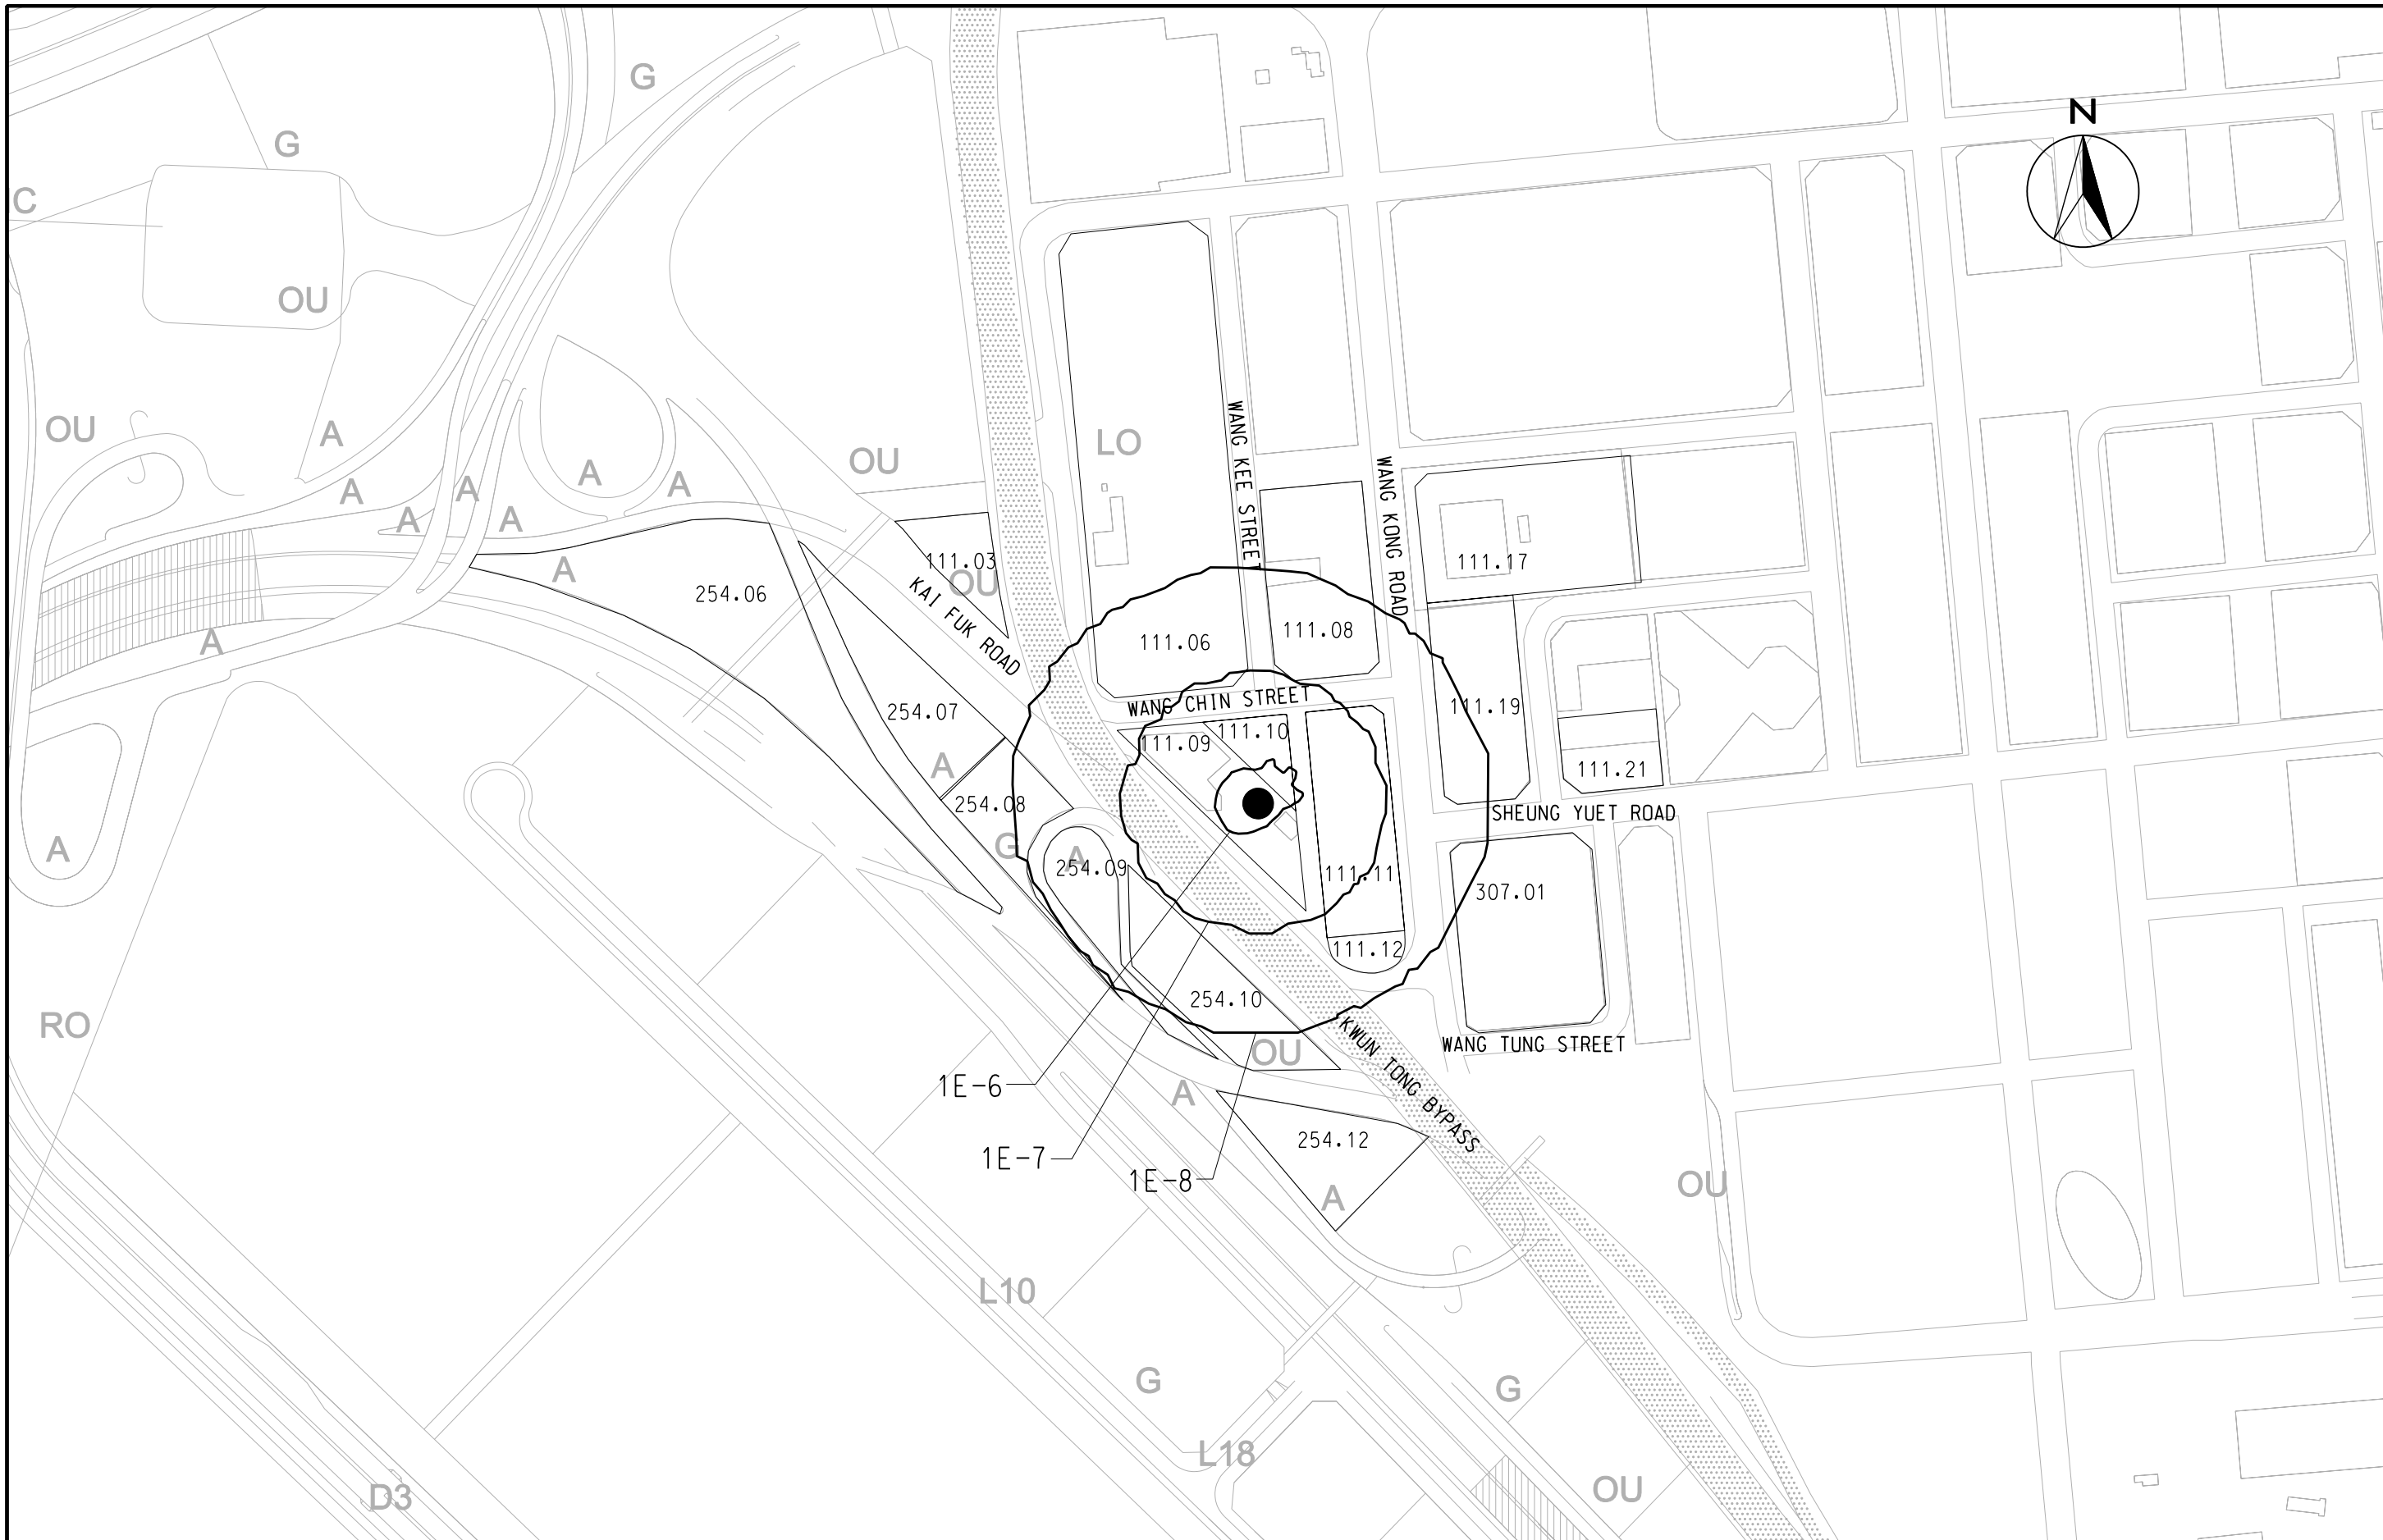

MAUNSELL | AECOM
 Maunsell Consultants Asia Ltd

AGREEMENT NO. CE 35/2006 (CE)
 KAI TAK DEVELOPMENT ENGINEERING STUDY CUM DESIGN AND
 CONSTRUCTION OF ADVANCE WORKS-INVESTIGATION, DESIGN AND CONSTRUCTION
INDIVIDUAL RISK CONTOUR OF LPG STATION 4

SCALE	A3 1:3000	DATE	AUG 2008
CHECK	TCYC	DRAWN	ALFA
JOB No.	60022503	DRAWING No.	11.5.8
		REV	-

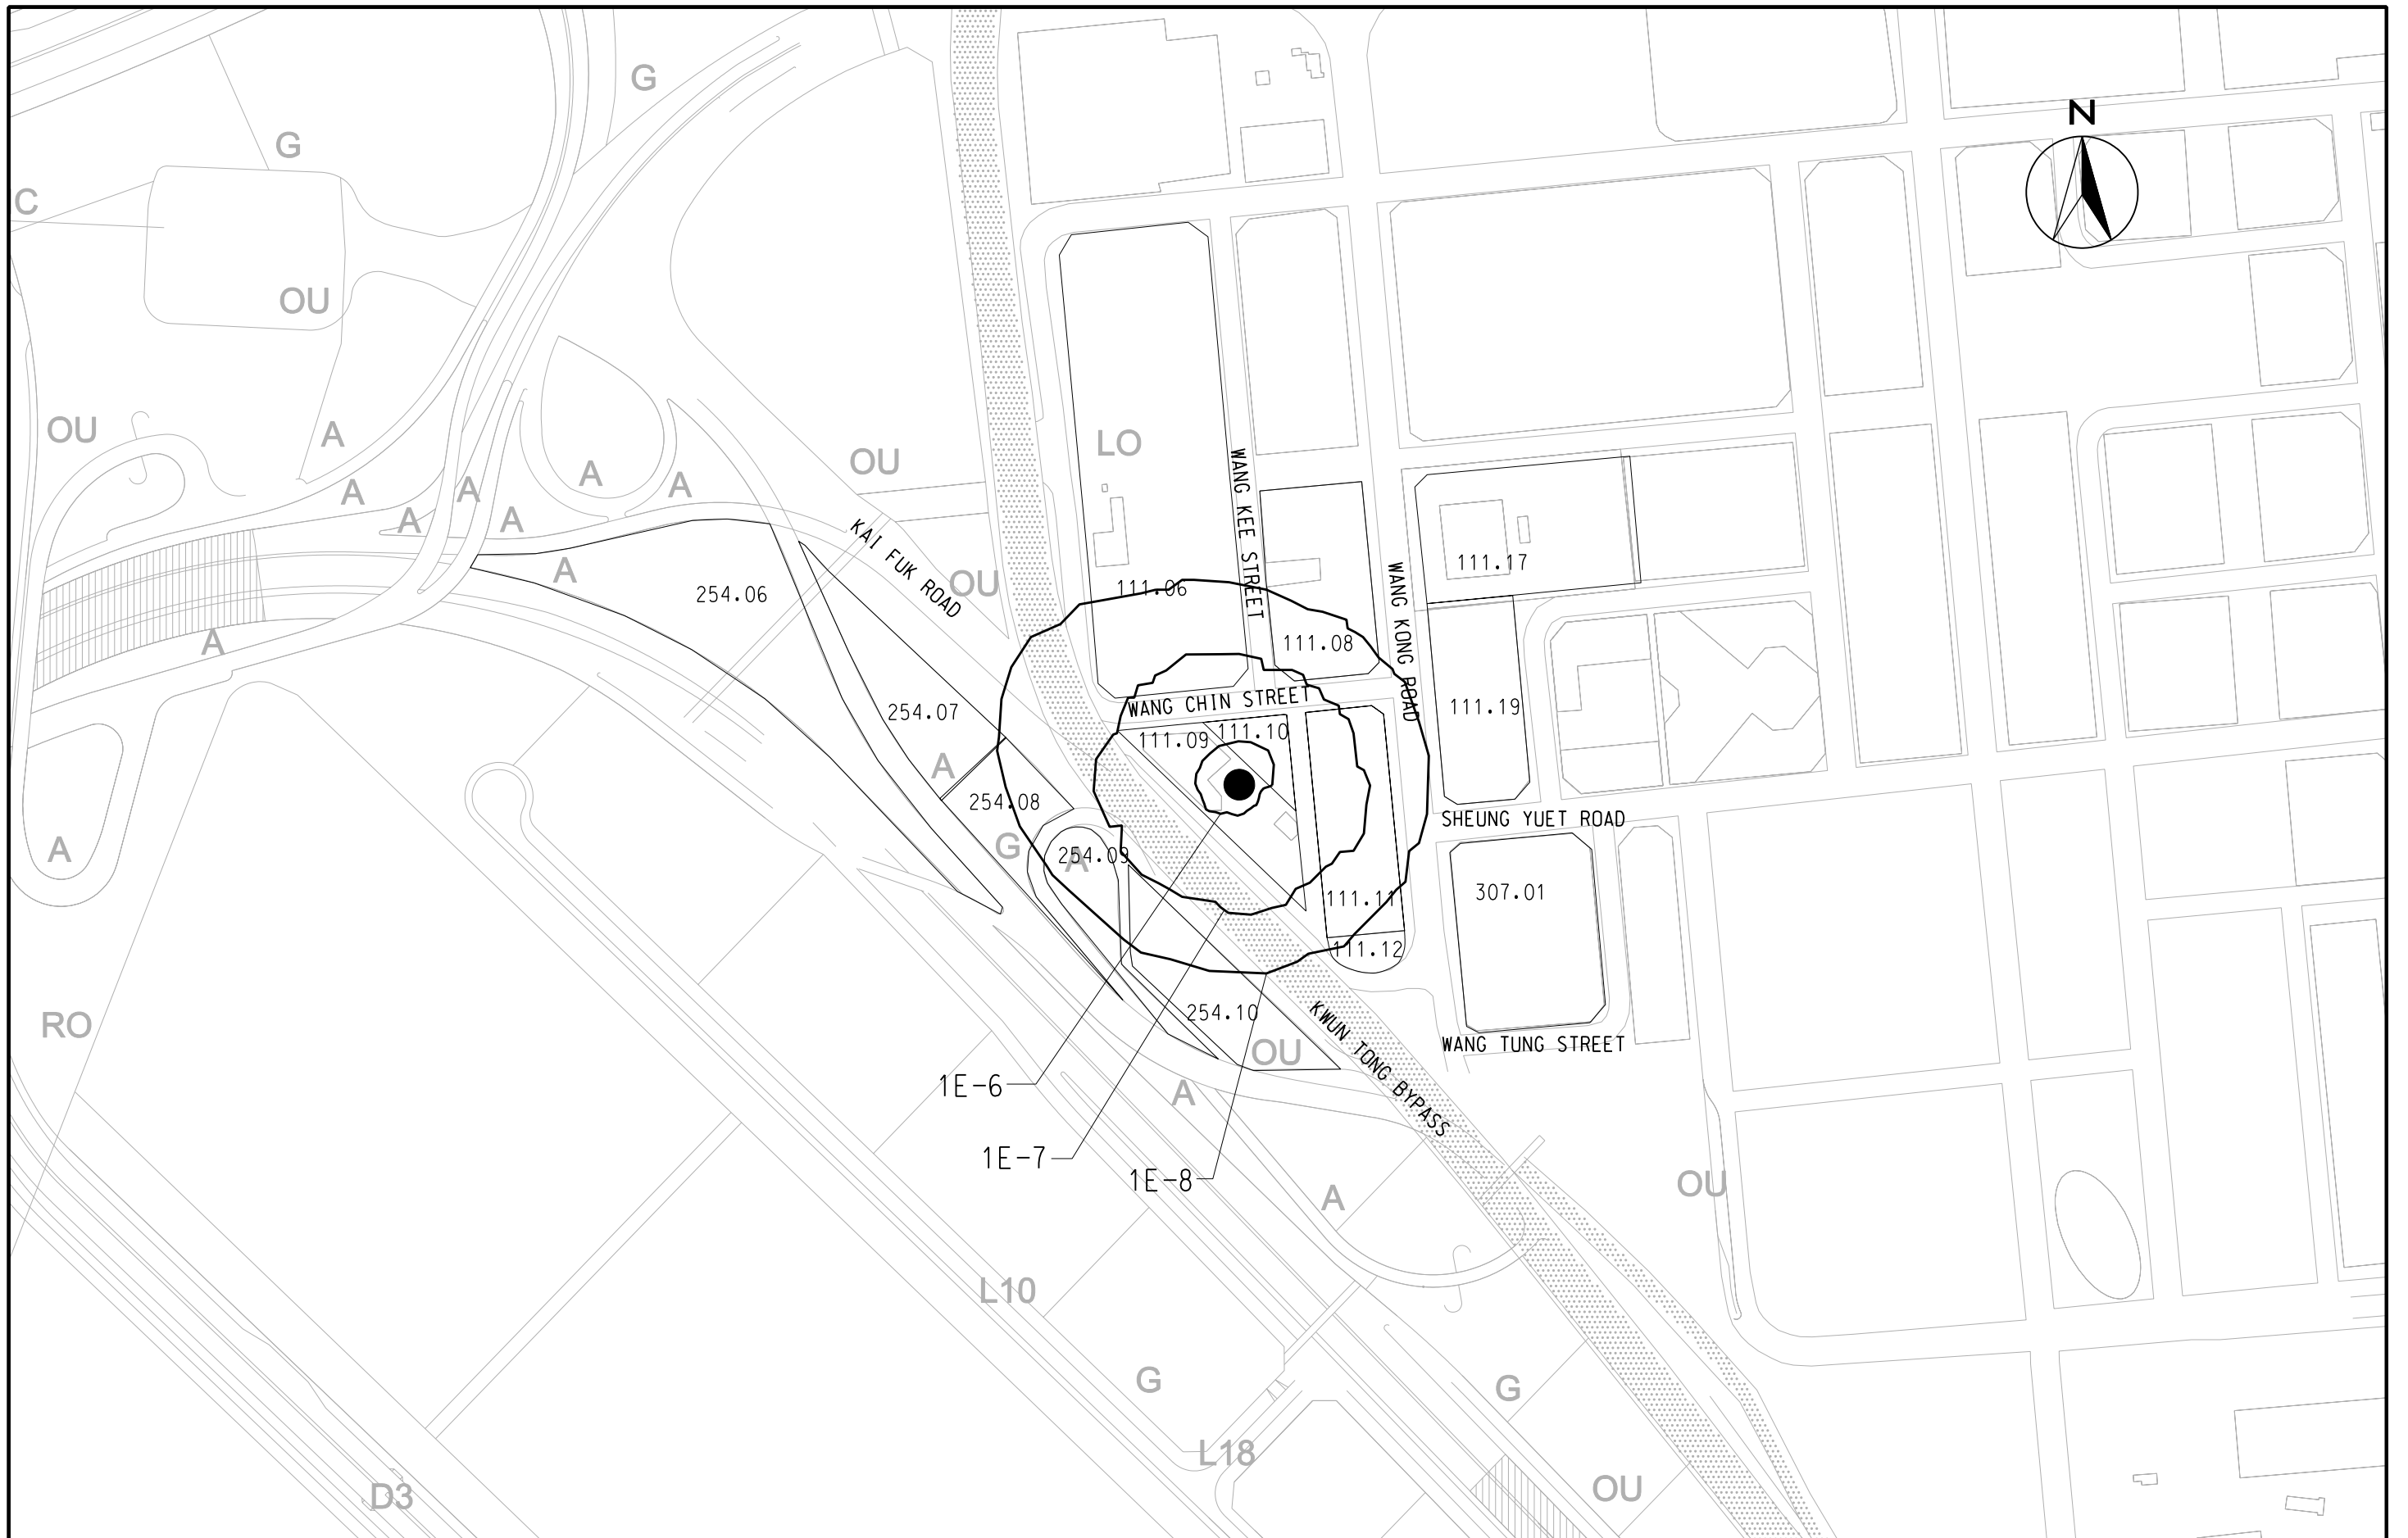


MAUNSELL | AECOM

Maunsell Consultants Asia Ltd

AGREEMENT NO. CE 35/2006 (CE)
 KAI TAK DEVELOPMENT ENGINEERING STUDY CUM DESIGN AND
 CONSTRUCTION OF ADVANCE WORKS-INVESTIGATION, DESIGN AND CONSTRUCTION


INDIVIDUAL RISK CONTOUR OF LPG STATION 5

SCALE	A3 1:3000	DATE	AUG 2008
CHECK	TCYC	DRAWN	ALFA
JOB No.	60022503	DRAWING No.	11.5.9
		REV	-

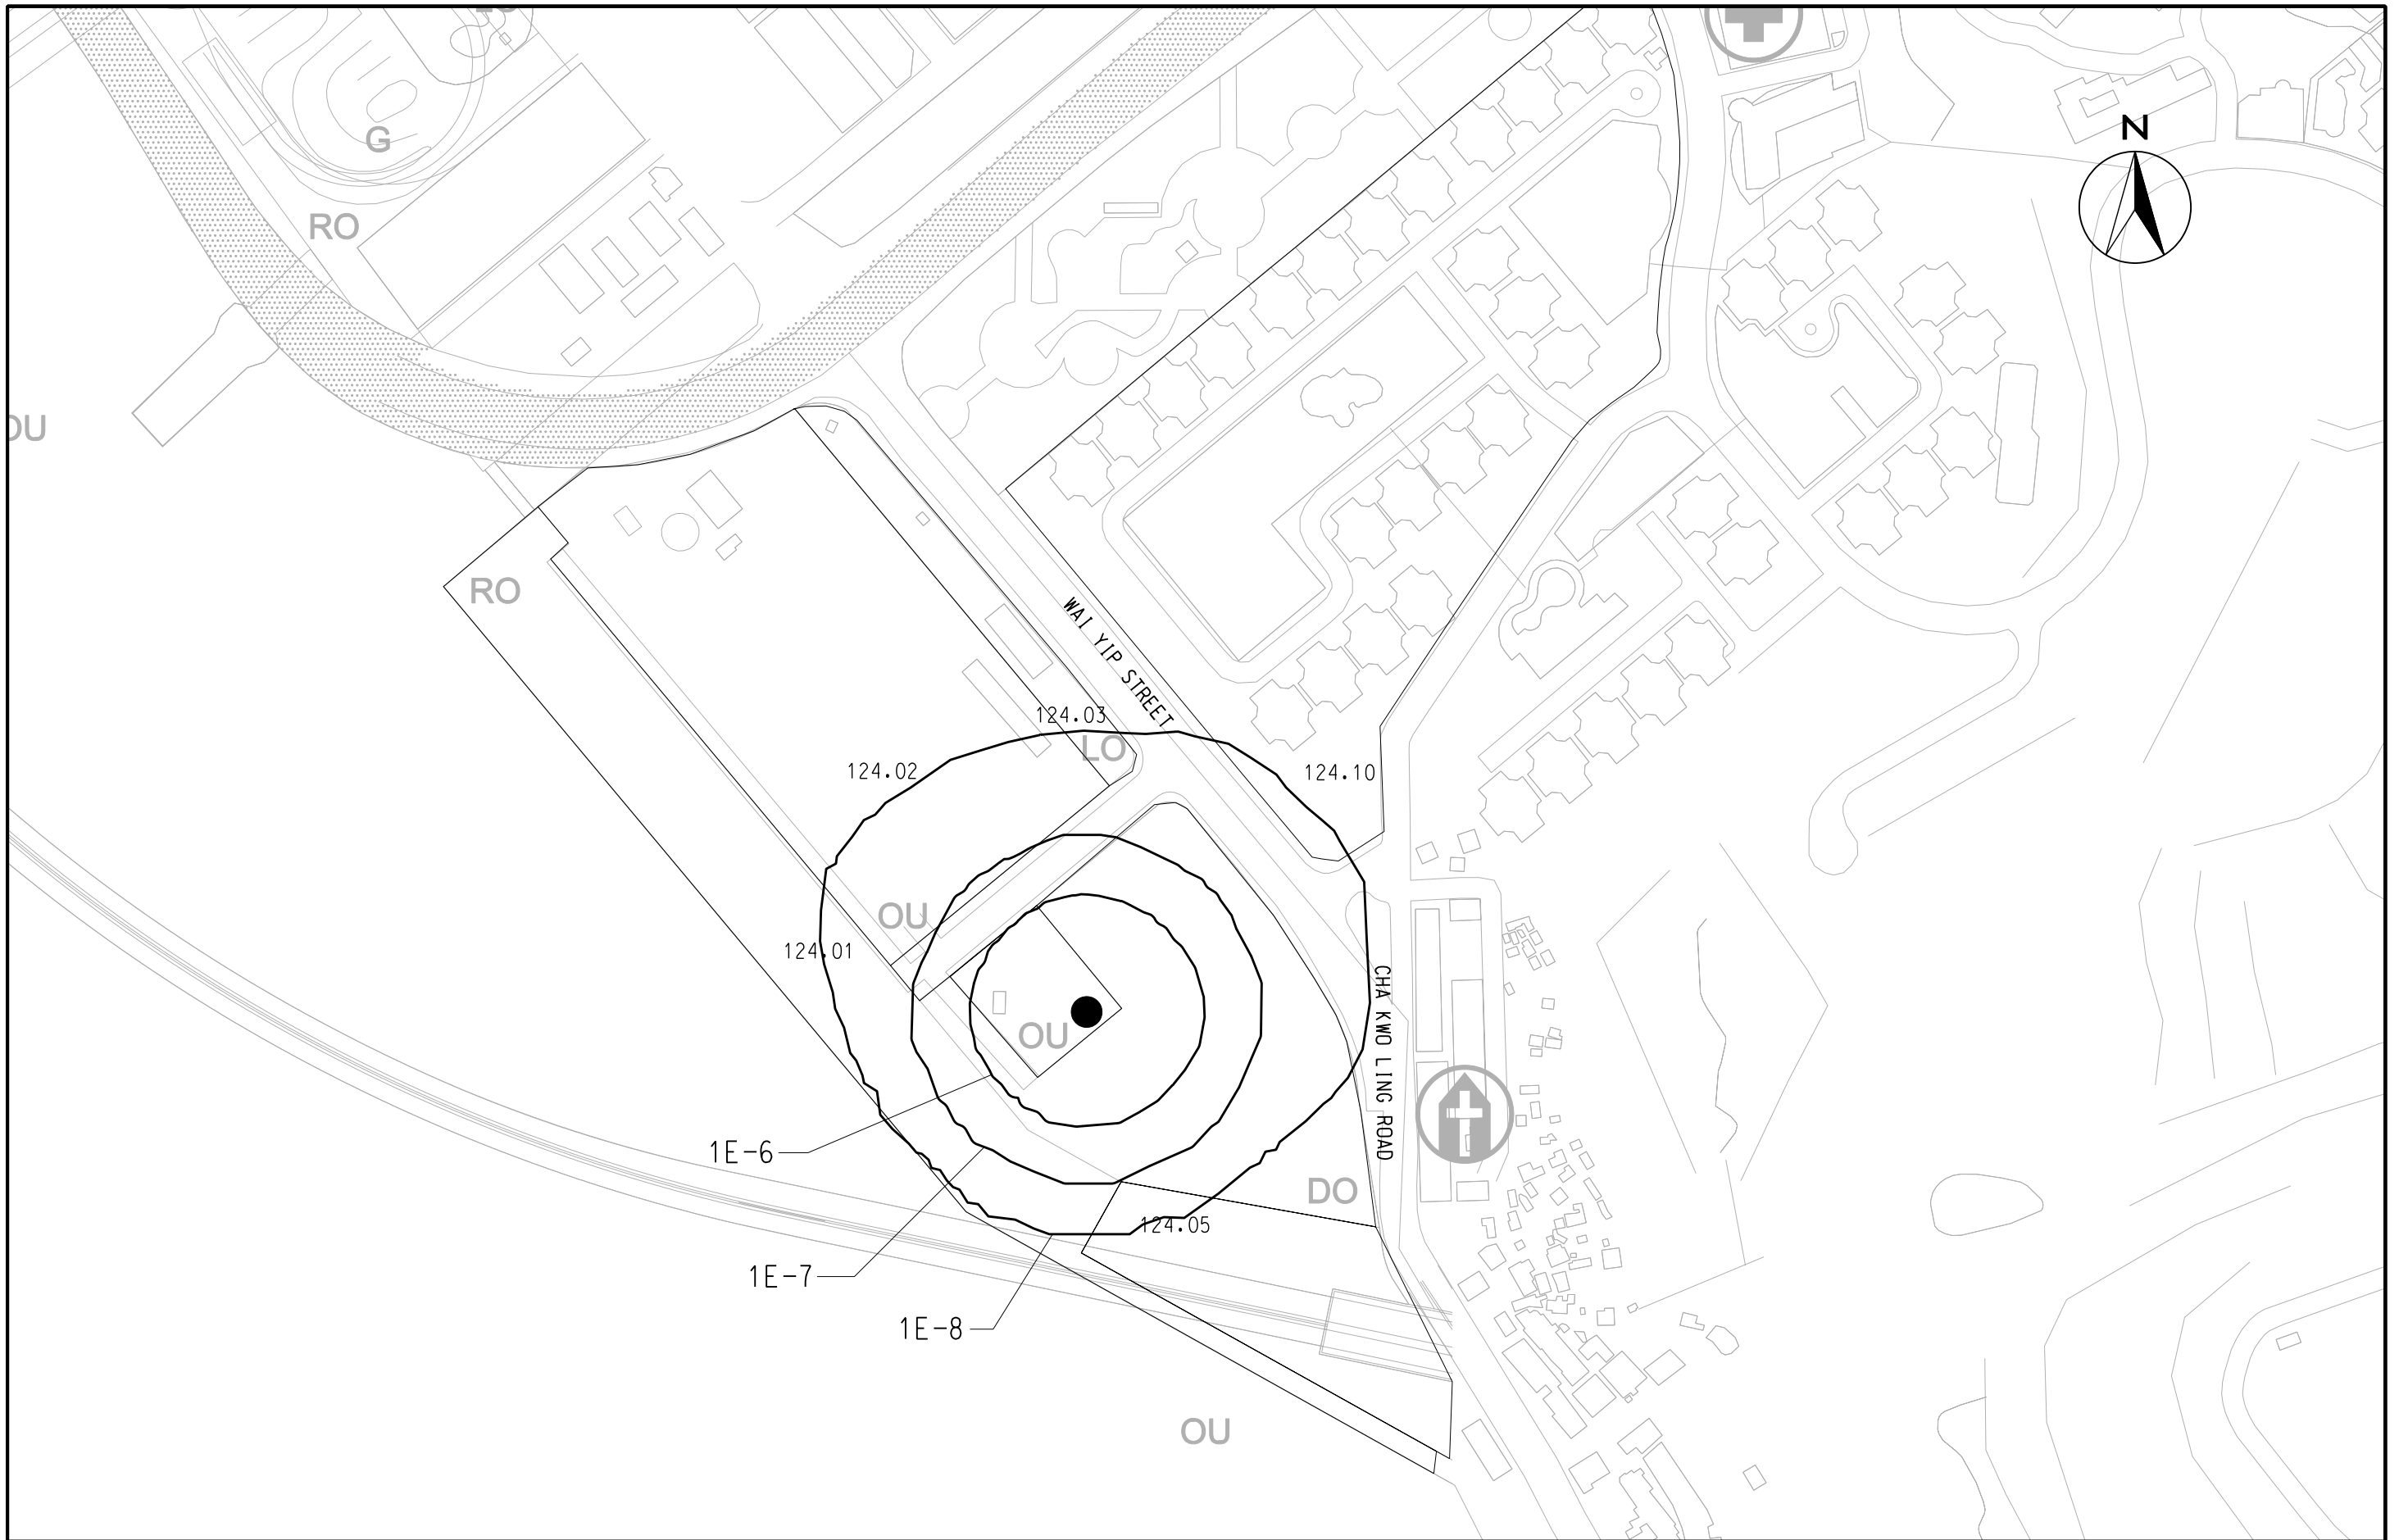

INDIVIDUAL RISK CONTOUR OF LPG STATION 6

SCALE	A3 1:3000	DATE	AUG 2008
CHECK	TCYC	DRAWN	ALFA
JOB No.	60022503	DRAWING No.	11.5.10
		REV	-

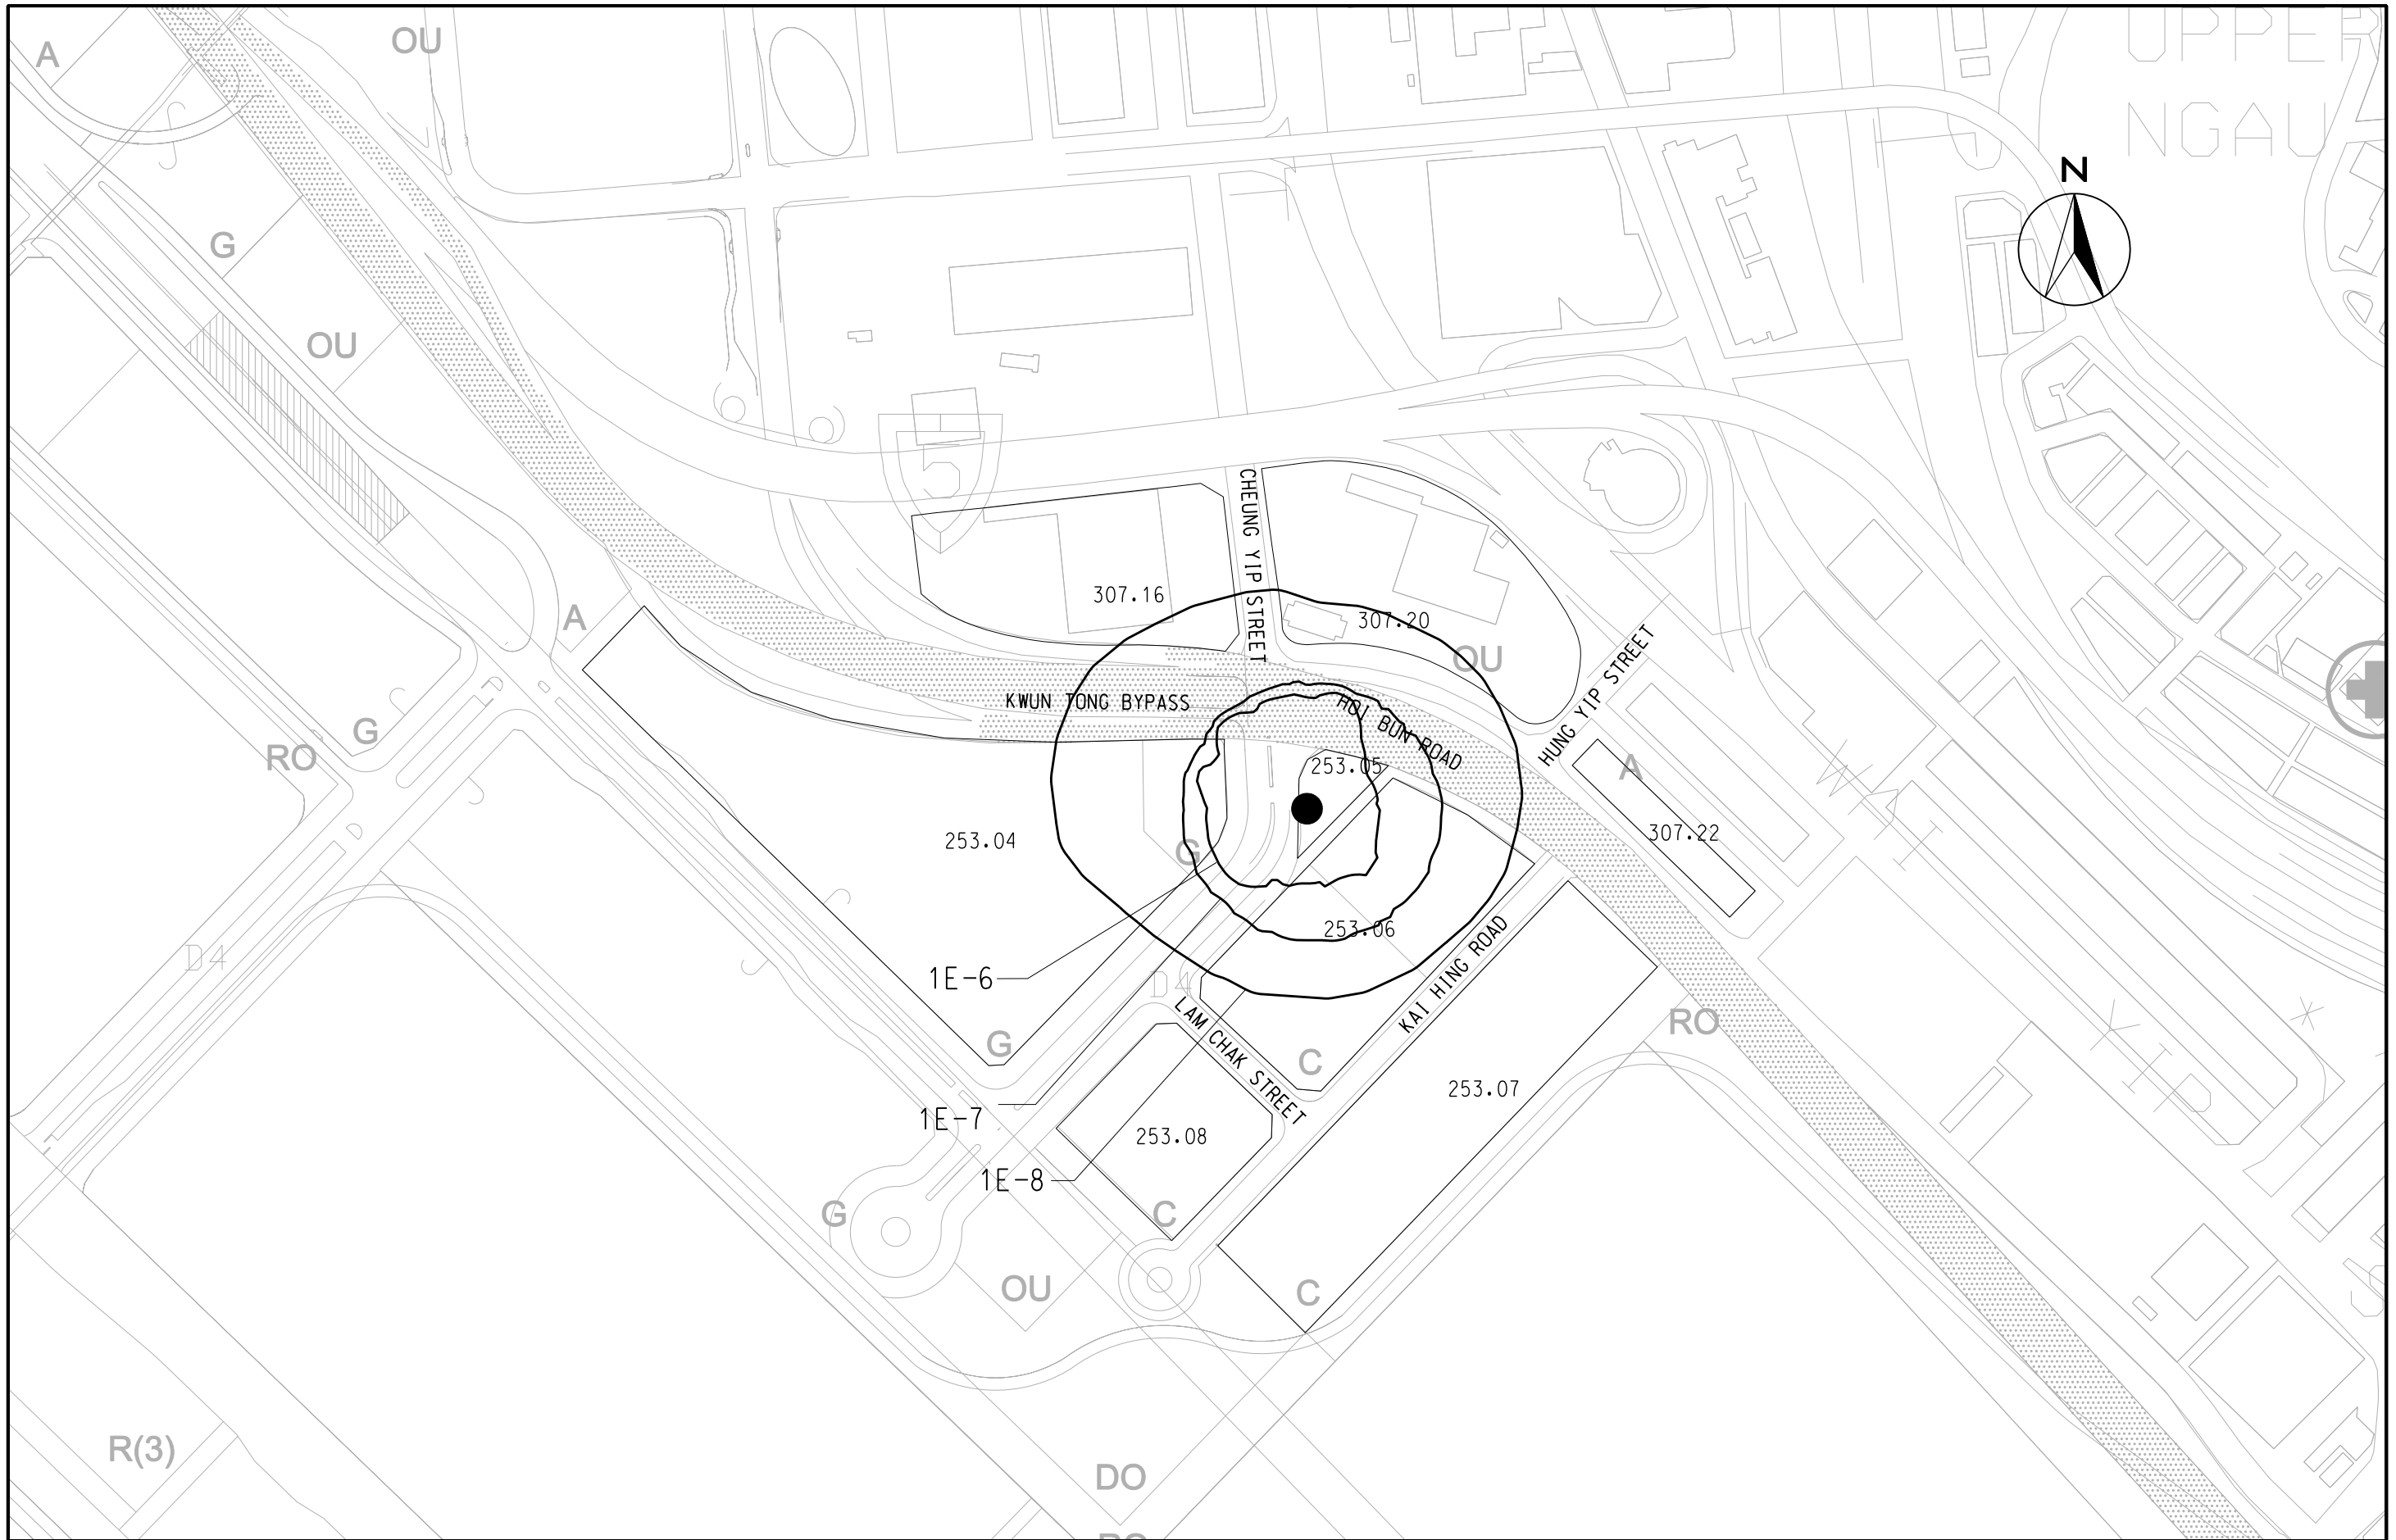

MAUNSELL | AECOM
 Maunsell Consultants Asia Ltd

AGREEMENT NO. CE 35/2006 (CE)
 KAI TAK DEVELOPMENT ENGINEERING STUDY CUM DESIGN AND
 CONSTRUCTION OF ADVANCE WORKS-INVESTIGATION, DESIGN AND CONSTRUCTION
INDIVIDUAL RISK CONTOUR OF LPG STATION 7

SCALE	A3 1:3000	DATE	MAY 2008
CHECK	TCYC	DRAWN	ALFA
JOB No.	60022503	DRAWING No.	11.5.11
		REV	-