




SECTION - A (ROAD D1)

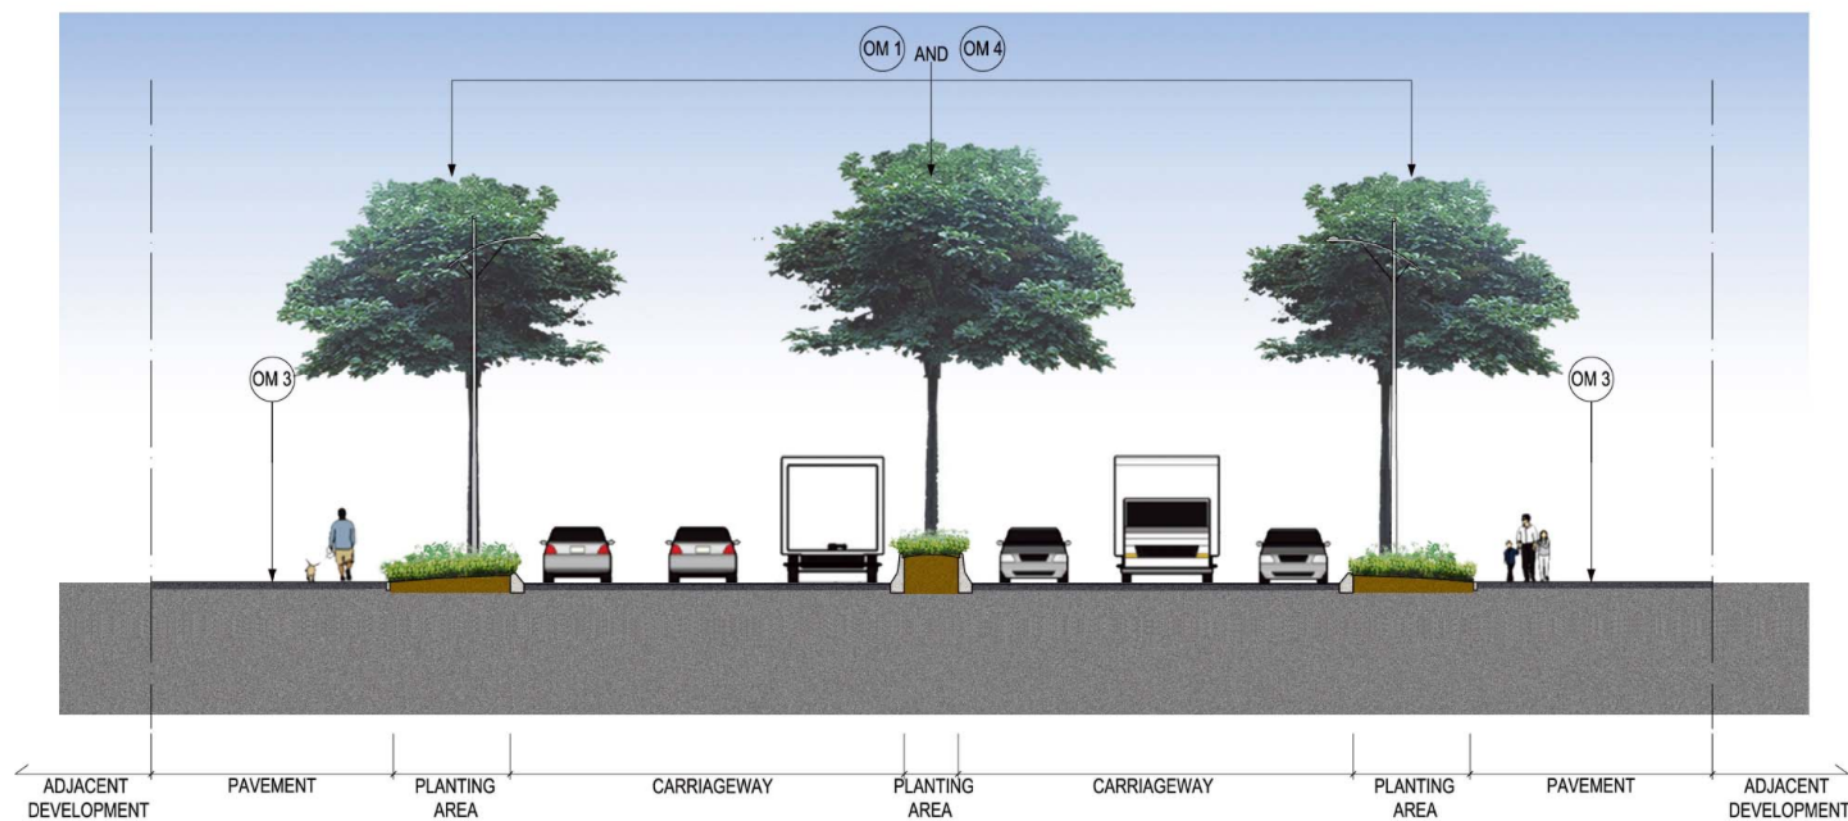

SECTION - B (ROAD D2)

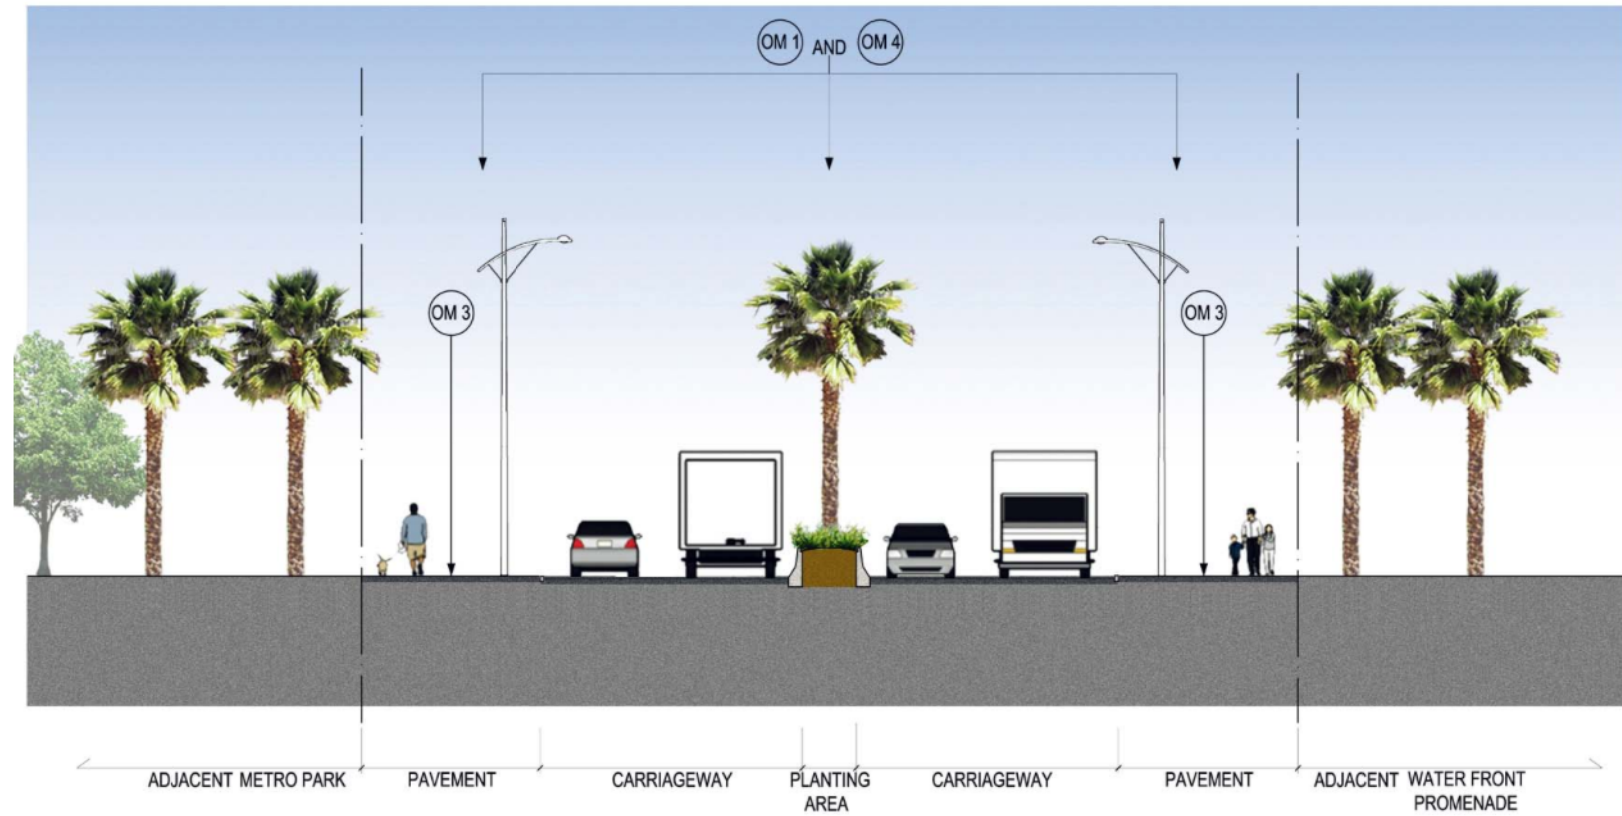


SECTION - C (ROAD D3)

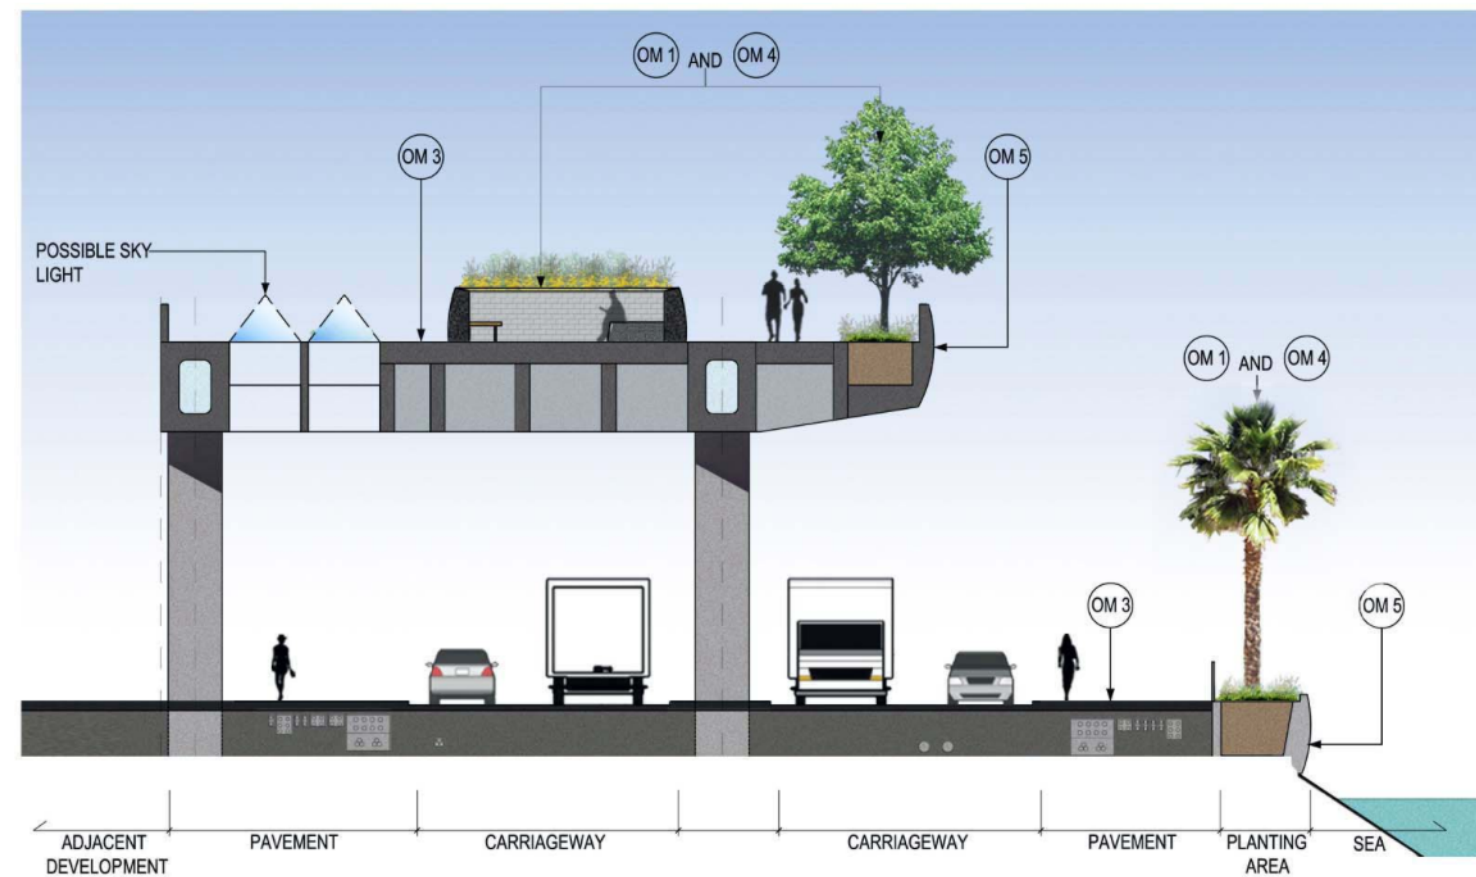


SECTION - D (ROAD D3 - ELEVATED DECK)



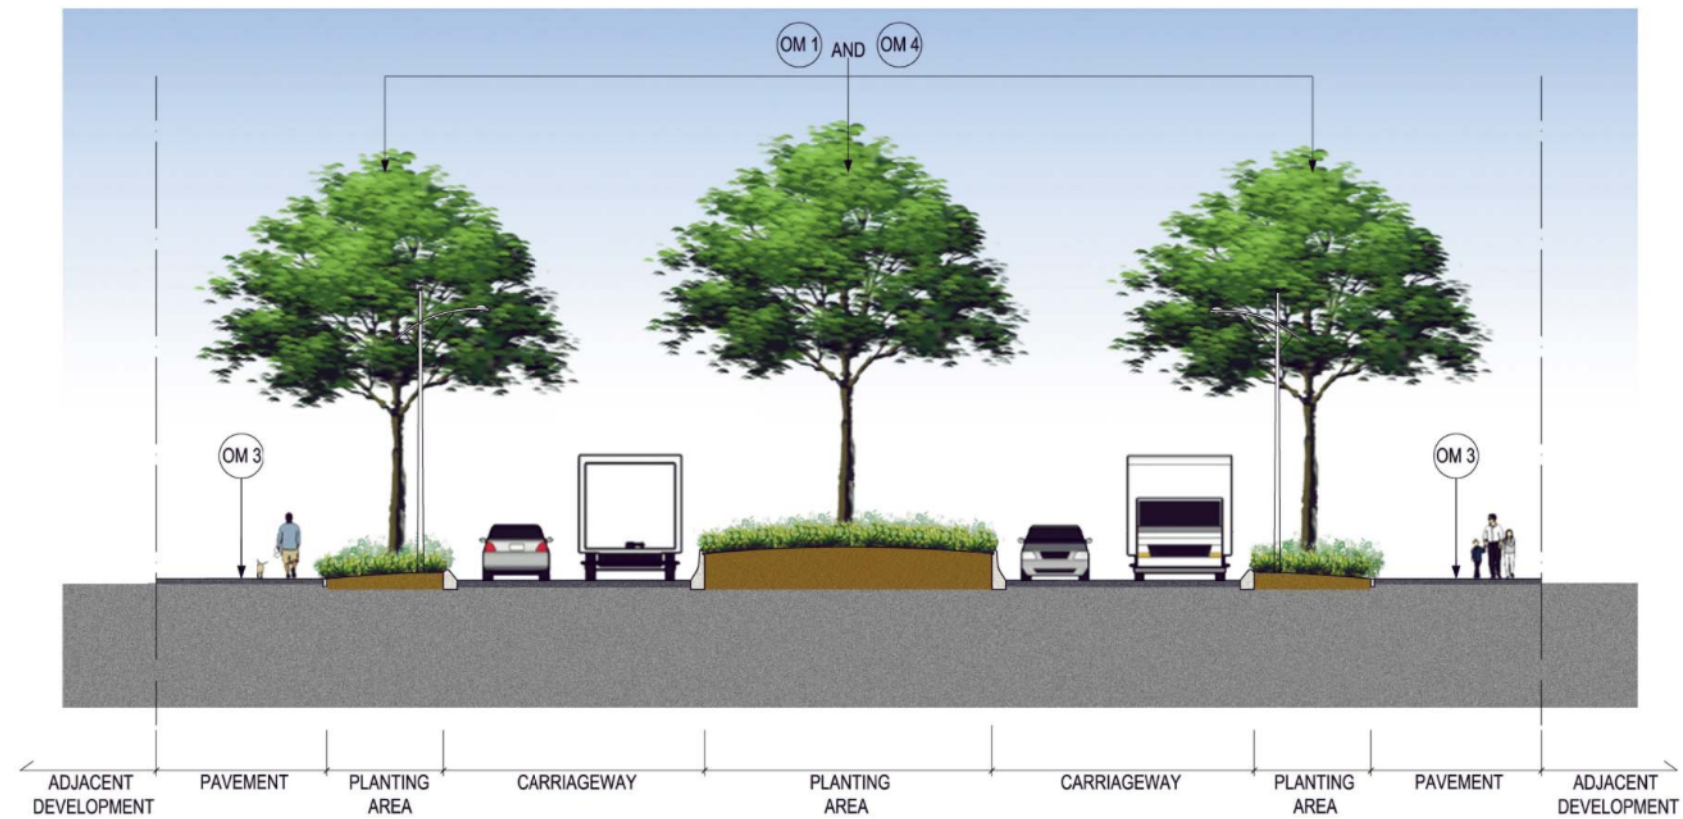

SECTION - E (ROAD D4)

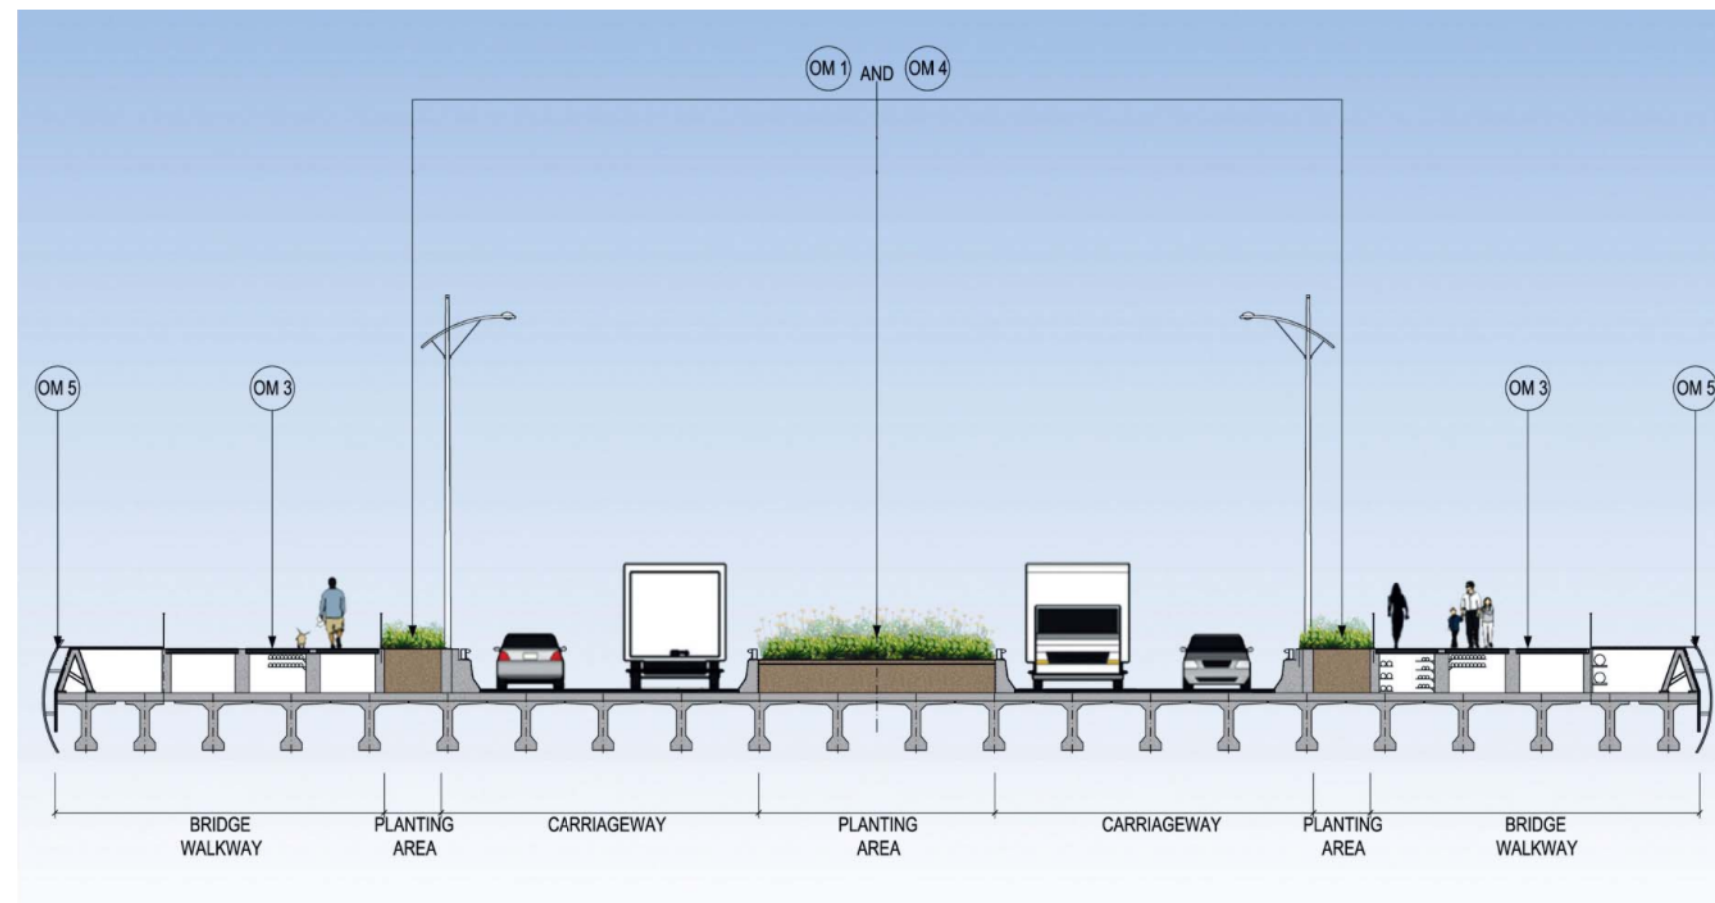

SECTION - F (ROAD D4 - TAXIWAY BRIDGE)