


SECTION
SCALE 1:250

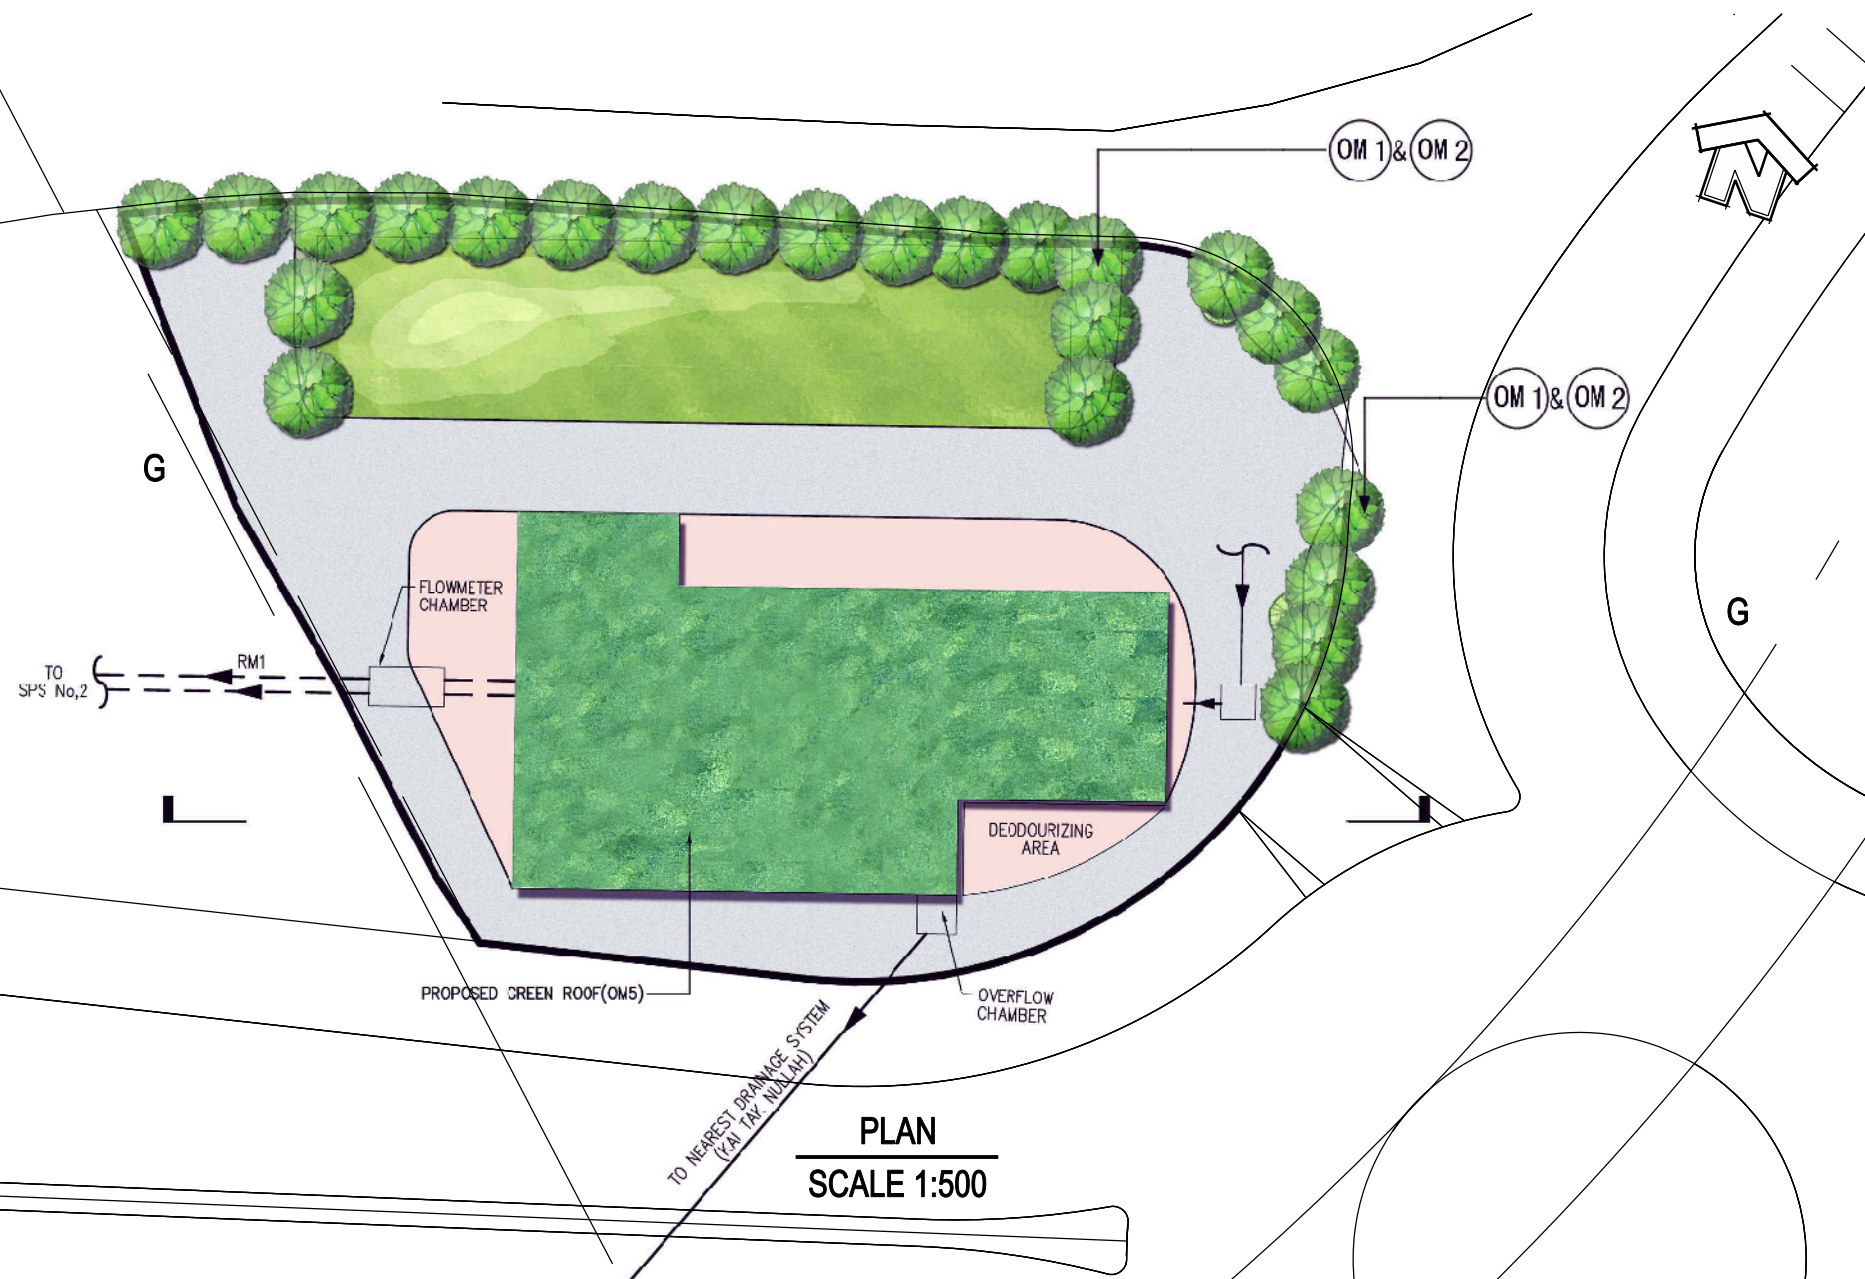

PLAN
SCALE 1:500


Plot File by : 20/10/2008

MAUNSELL | AECOM
Maunsell Consultants Asia Ltd

AGREEMENT NO. CE 35/2006 (CE)
KAI TAK DEVELOPMENT ENGINEERING STUDY CUM DESIGN AND CONSTRUCTION OF ADVANCE WORKS-INVESTIGATION, DESIGN AND CONSTRUCTION

MITIGATION MEASURES FOR SEWAGE PUMPING STATION (PS 1)


SCALE	A3 1:500	DATE	MAY 2008
CHECK	JC	DRAWN	FL
JOB No.	60022408	DRAWING No.	FIGURE 13.7.1
		REV	-

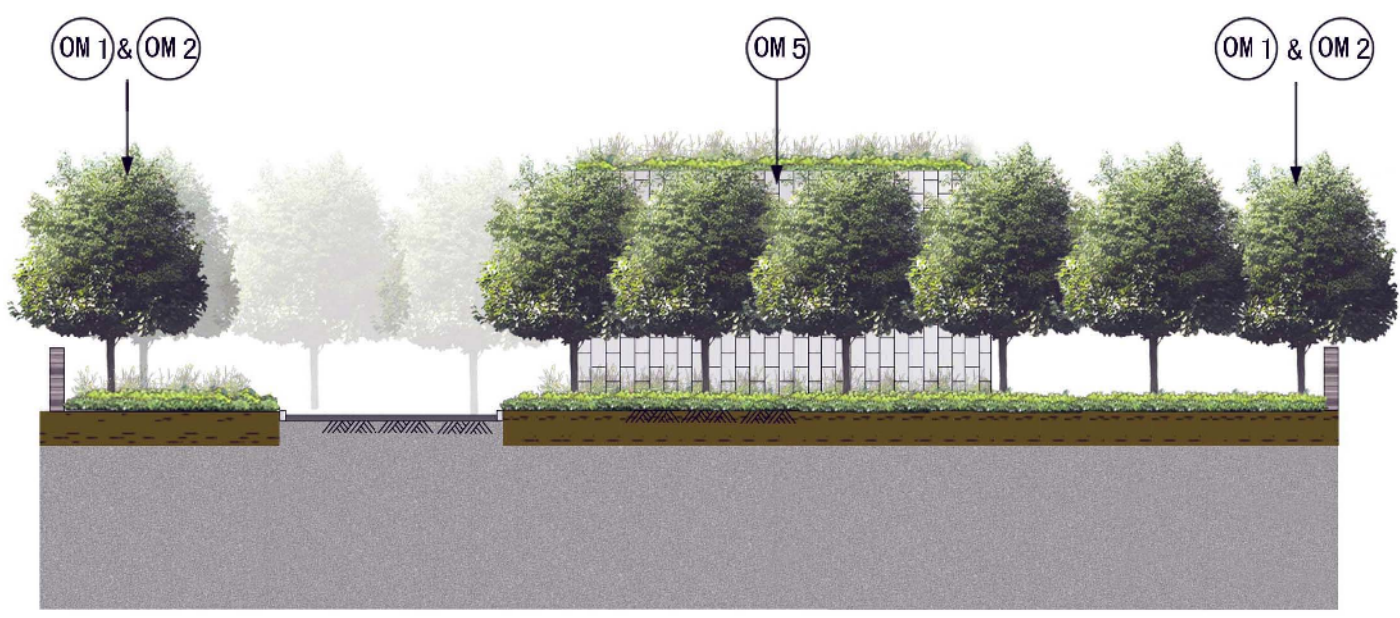

SECTION
SCALE 1:250

Plot File by : 20/10/2008

SCALE	A3 1:500	DATE	MAY 2008
CHECK	JC	DRAWN	FL
JOB No.	60022408	DRAWING No.	FIGURE 13.7.2
		REV	-

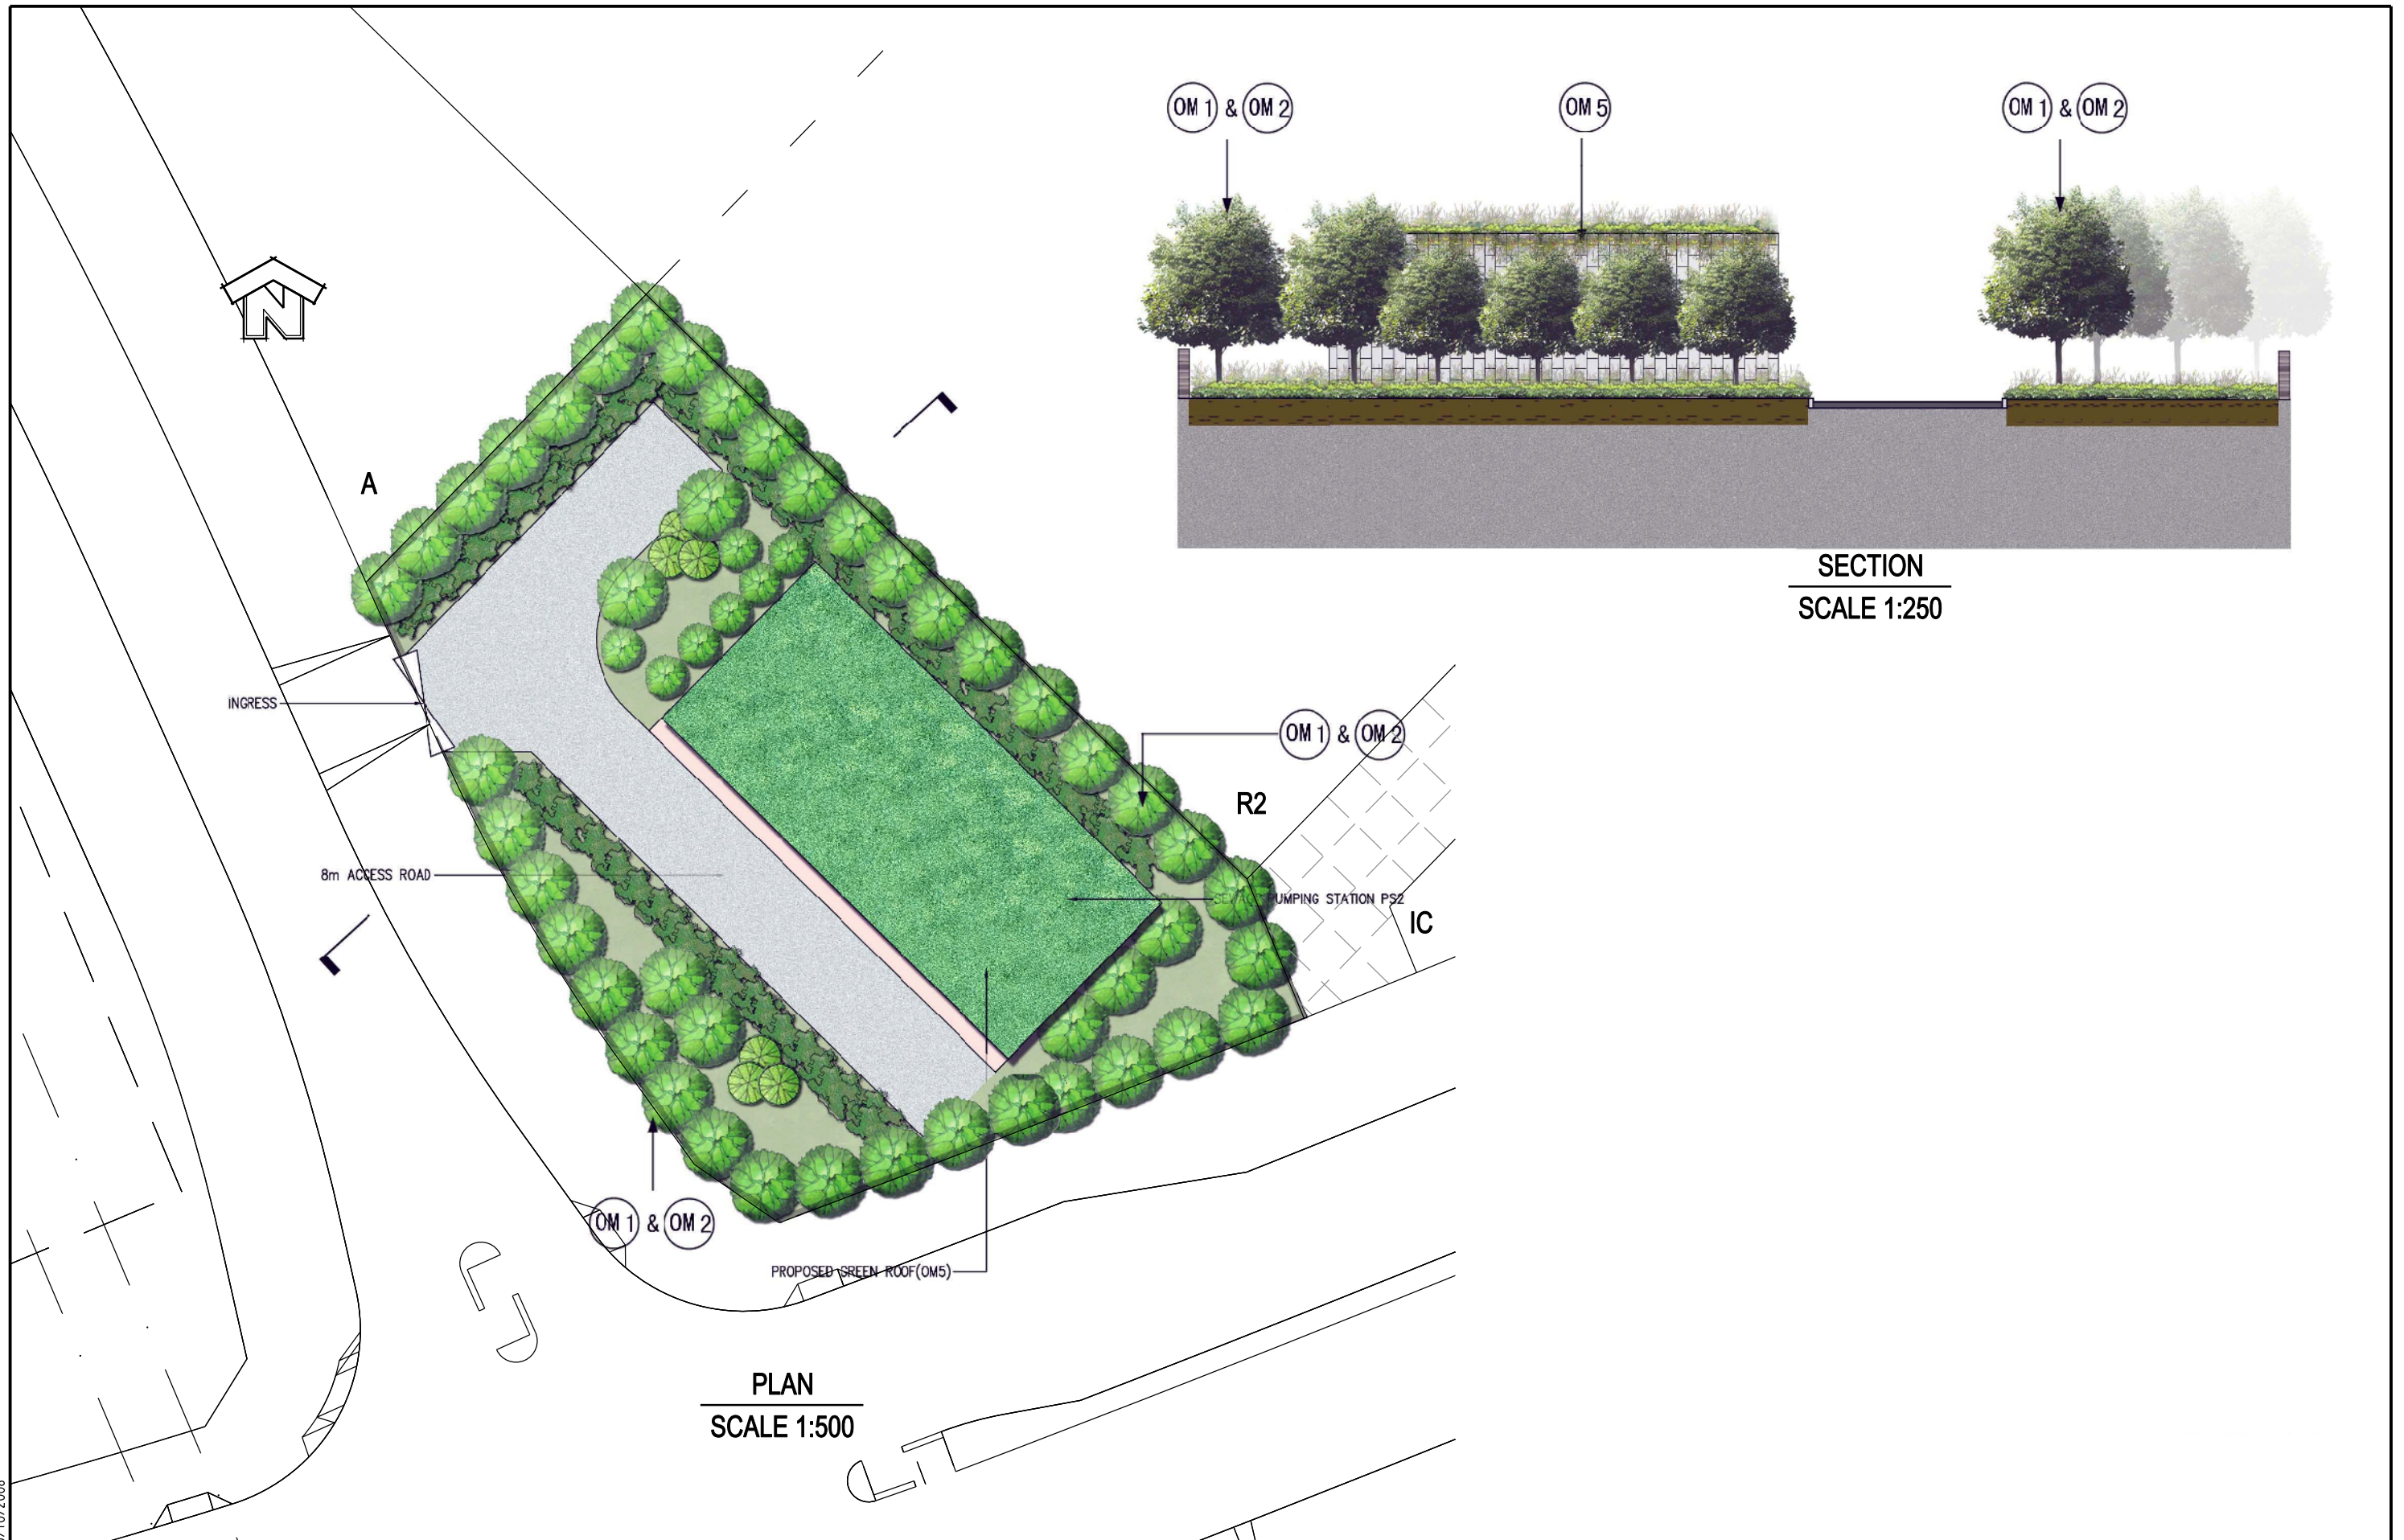

Plot File by : 20/10/2008

MAUNSELL | AECOM
 Maunsell Consultants Asia Ltd

AGREEMENT NO. CE 35/2006 (CE)
 KAI TAK DEVELOPMENT ENGINEERING STUDY CUM DESIGN AND CONSTRUCTION OF ADVANCE WORKS-INVESTIGATION, DESIGN AND CONSTRUCTION


MITIGATION MEASURES FOR SEWAGE PUMPING STATION (PS2)

SCALE	A3 1:500	DATE	MAY 2008
CHECK	JC	DRAWN	FL
JOB No.	60022408	DRAWING No.	FIGURE 13.7.3
		REV	-

D:\Kai Tak\Drawing\Dgn\Figure 13-07-03.dgn



SECTION
SCALE 1:250

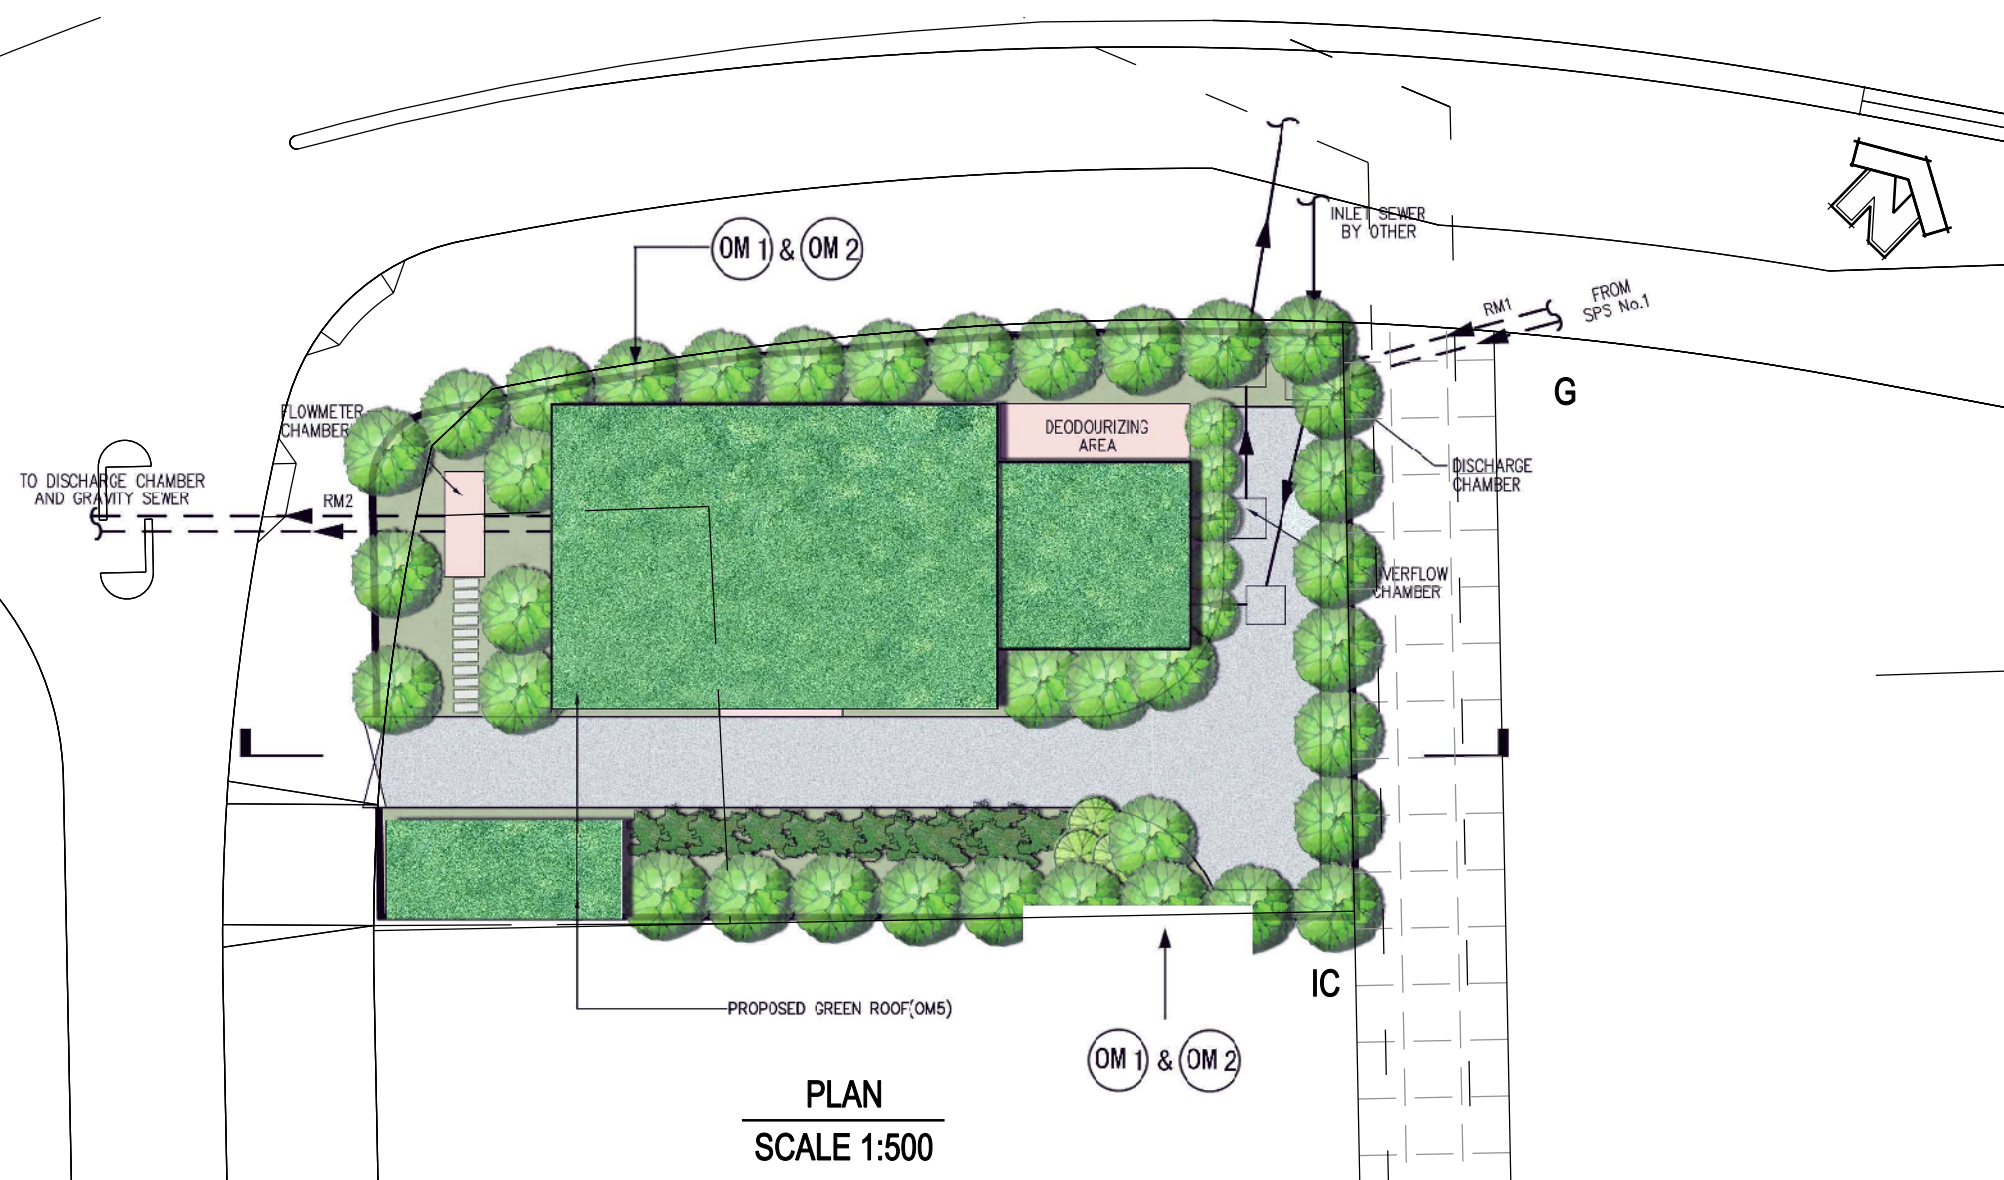

PLAN
SCALE 1:500

Plot File by : 20/10/2008


MAUNSELL | AECOM
Maunsell Consultants Asia Ltd

AGREEMENT NO. CE 35/2006 (CE)
KAI TAK DEVELOPMENT ENGINEERING STUDY CUM DESIGN AND CONSTRUCTION OF ADVANCE WORKS-INVESTIGATION, DESIGN AND CONSTRUCTION


MITIGATION MEASURES FOR SEWAGE PUMPING STATION (PS3)

SCALE	A3 1:500	DATE	MAY 2008
CHECK	JC	DRAWN	FL
JOB No.	60022408	DRAWING No.	FIGURE 13.7.4
		REV	-

D:\Kai Tak\Drawing\0gn\FIGURE 13-07-04.dgn

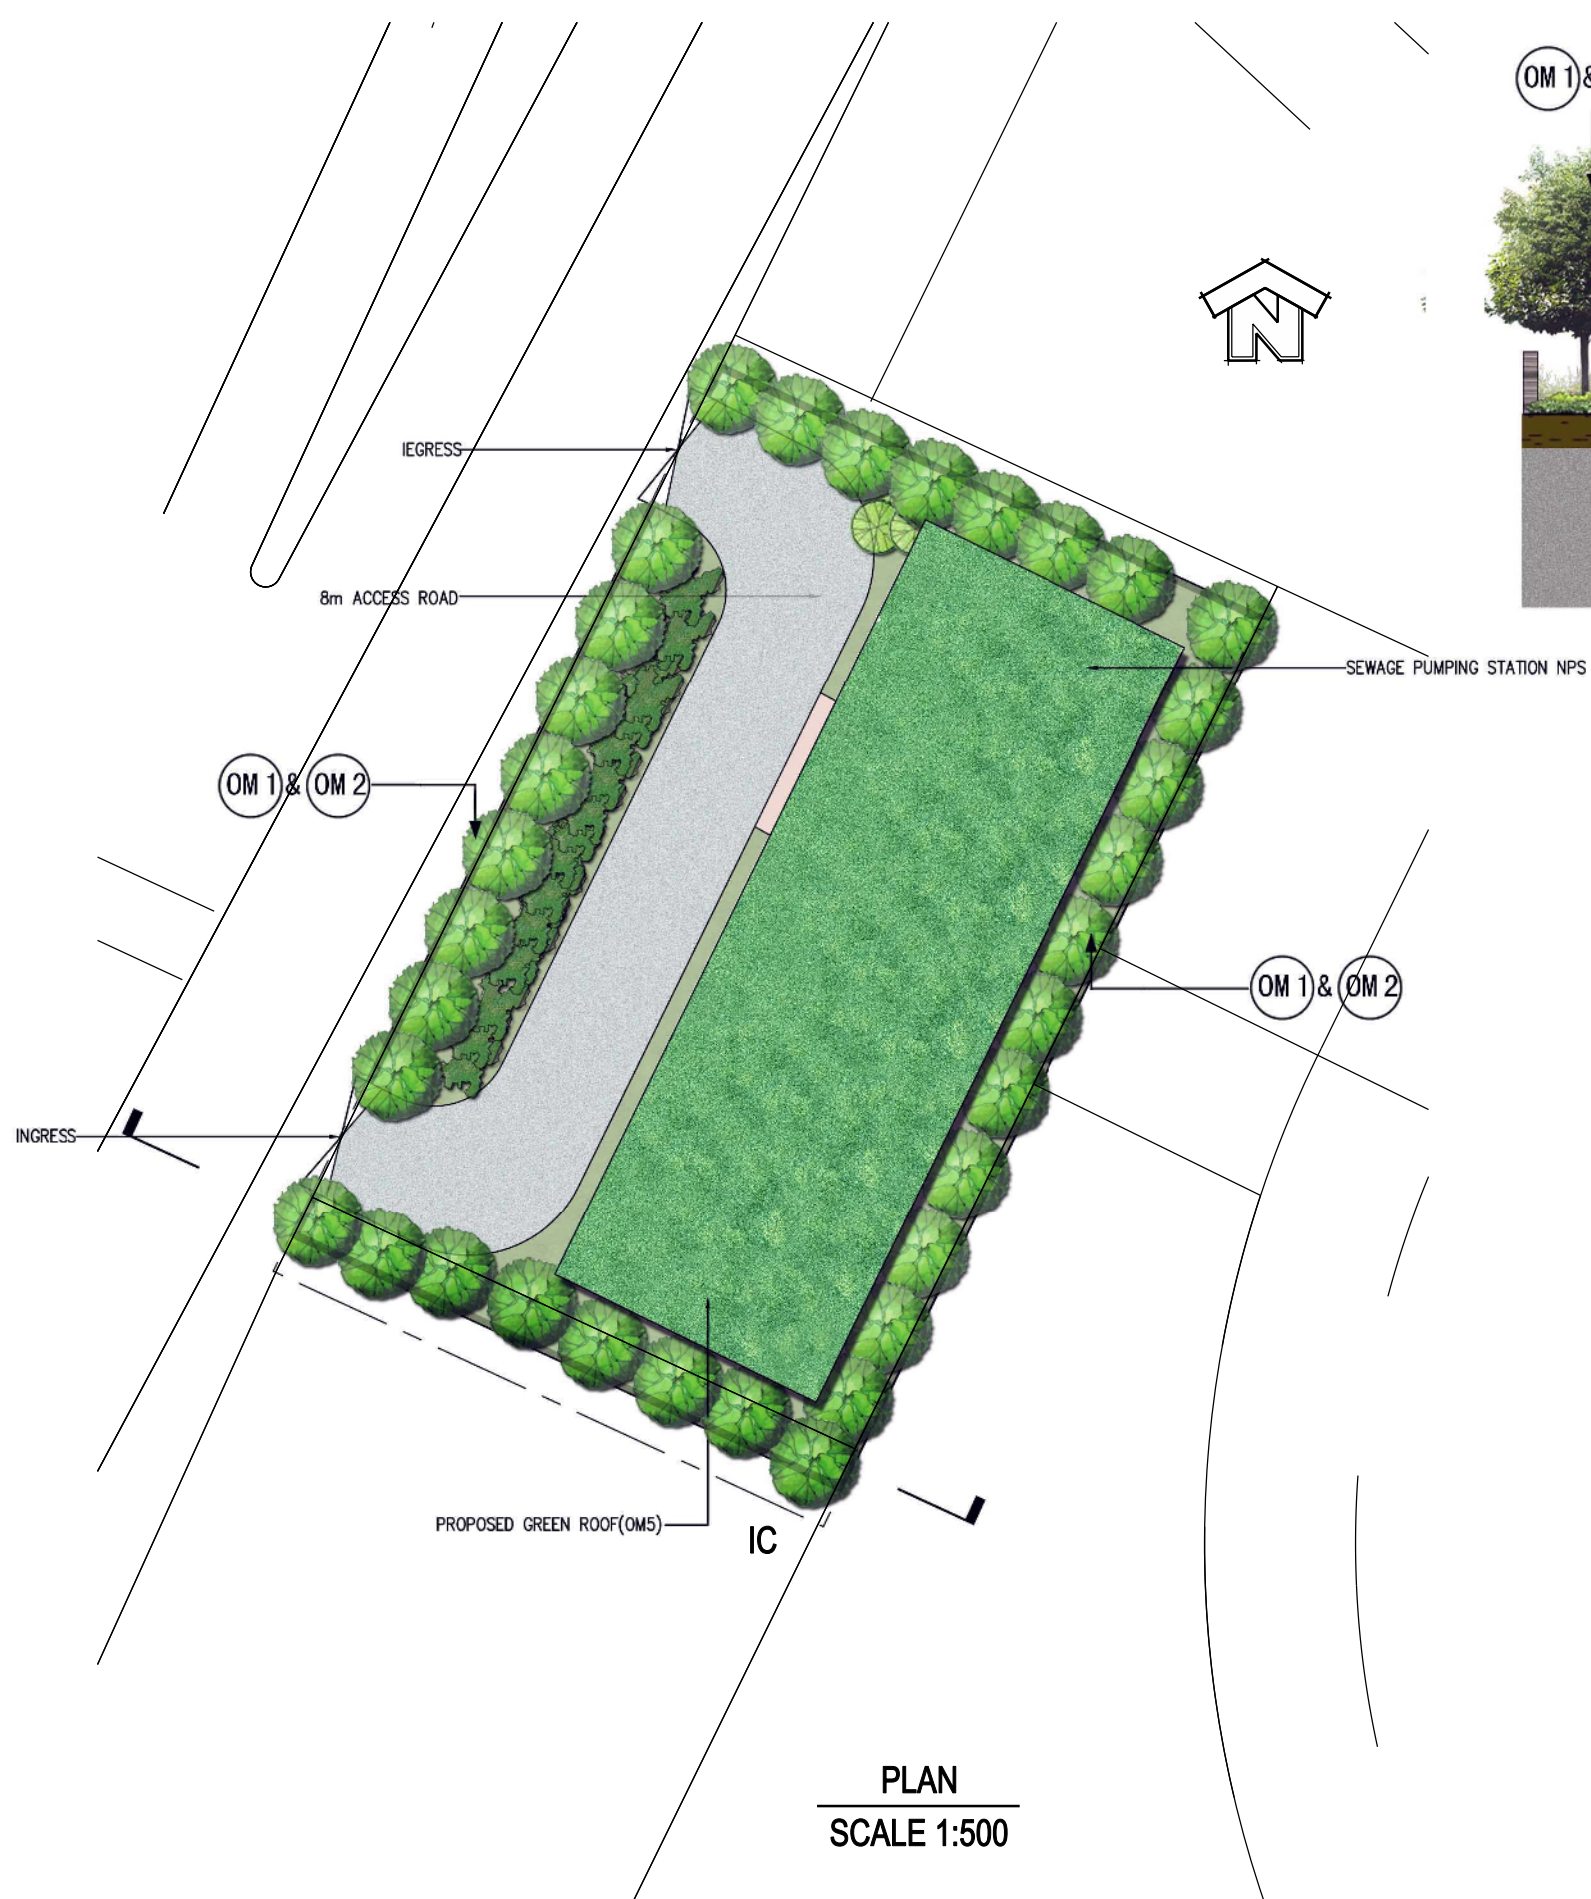

PLAN
SCALE 1:500

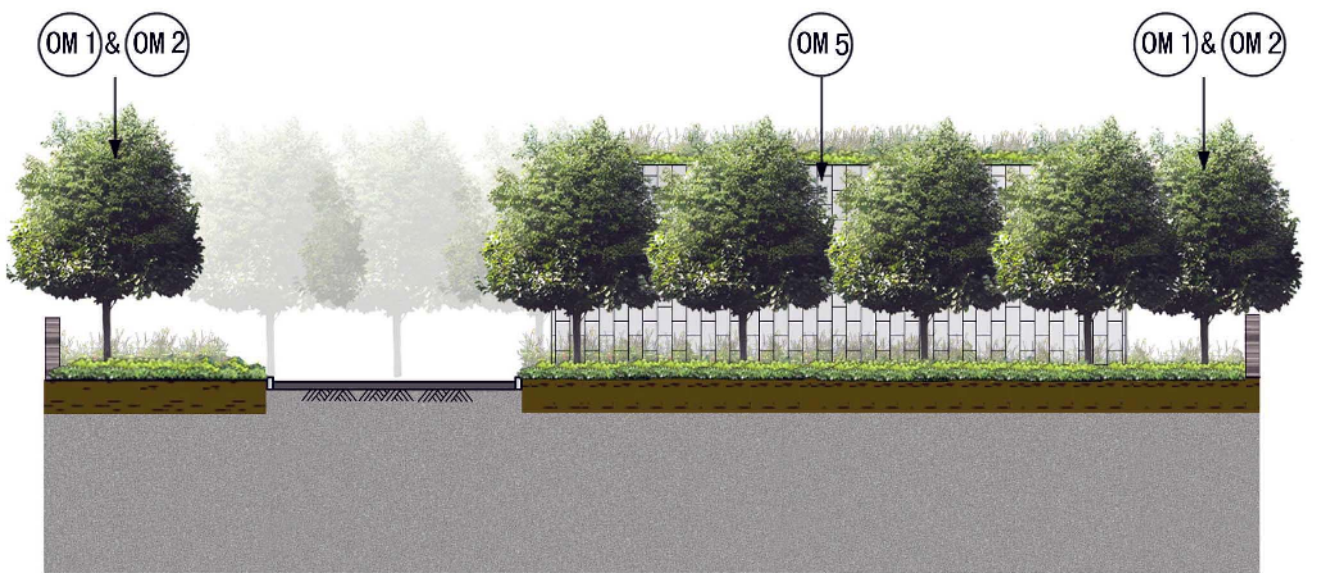

SECTION
SCALE 1:250

AGREEMENT NO. CE 35/2006 (CE)
KAI TAK DEVELOPMENT ENGINEERING STUDY CUM DESIGN AND CONSTRUCTION OF ADVANCE WORKS-INVESTIGATION, DESIGN AND CONSTRUCTION

MITIGATION MEASURES FOR SEWAGE PUMPING STATION (NPS)

Plot File by : 20/10/2008

MAUNSELL | AECOM
Maunsell Consultants Asia Ltd

SCALE	A3 1:500	DATE	MAY 2008
CHECK	JC	DRAWN	FL
JOB No.	60022408	DRAWING No.	FIGURE 13.7.5
		REV	-

D:\Kai Tak\Drawing\Dgn\FIGURE 13-07-05.DGN