

LEGEND:

--- RM ---	RISING MAIN
- - - RM - - -	RISING MAIN BY OTHERS
- - - -> - - - -	PROPOSED DRAIN


AGREEMENT NO. CE 35/2006 (CE)
 KAI TAK DEVELOPMENT ENGINEERING STUDY CUM DESIGN AND CONSTRUCTION OF ADVANCE WORKS-INVESTIGATION, DESIGN AND CONSTRUCTION

PROPOSED SEWERAGE NETWORK (ULTIMATE SCHEME) - KEY PLAN

SCALE	1:15000	DATE	JAN. 2008
CHECK	--	DRAWN	LL
JOB No.	60022408	DRAWING No.	FIG 16.26
		REV	A

Plotting By: 2008-5-28
 LUDX
 PLOT SCALE: \$SCALESHORTS

MAUNSELL | AECOM
 Maunsell Consultants Asia Ltd

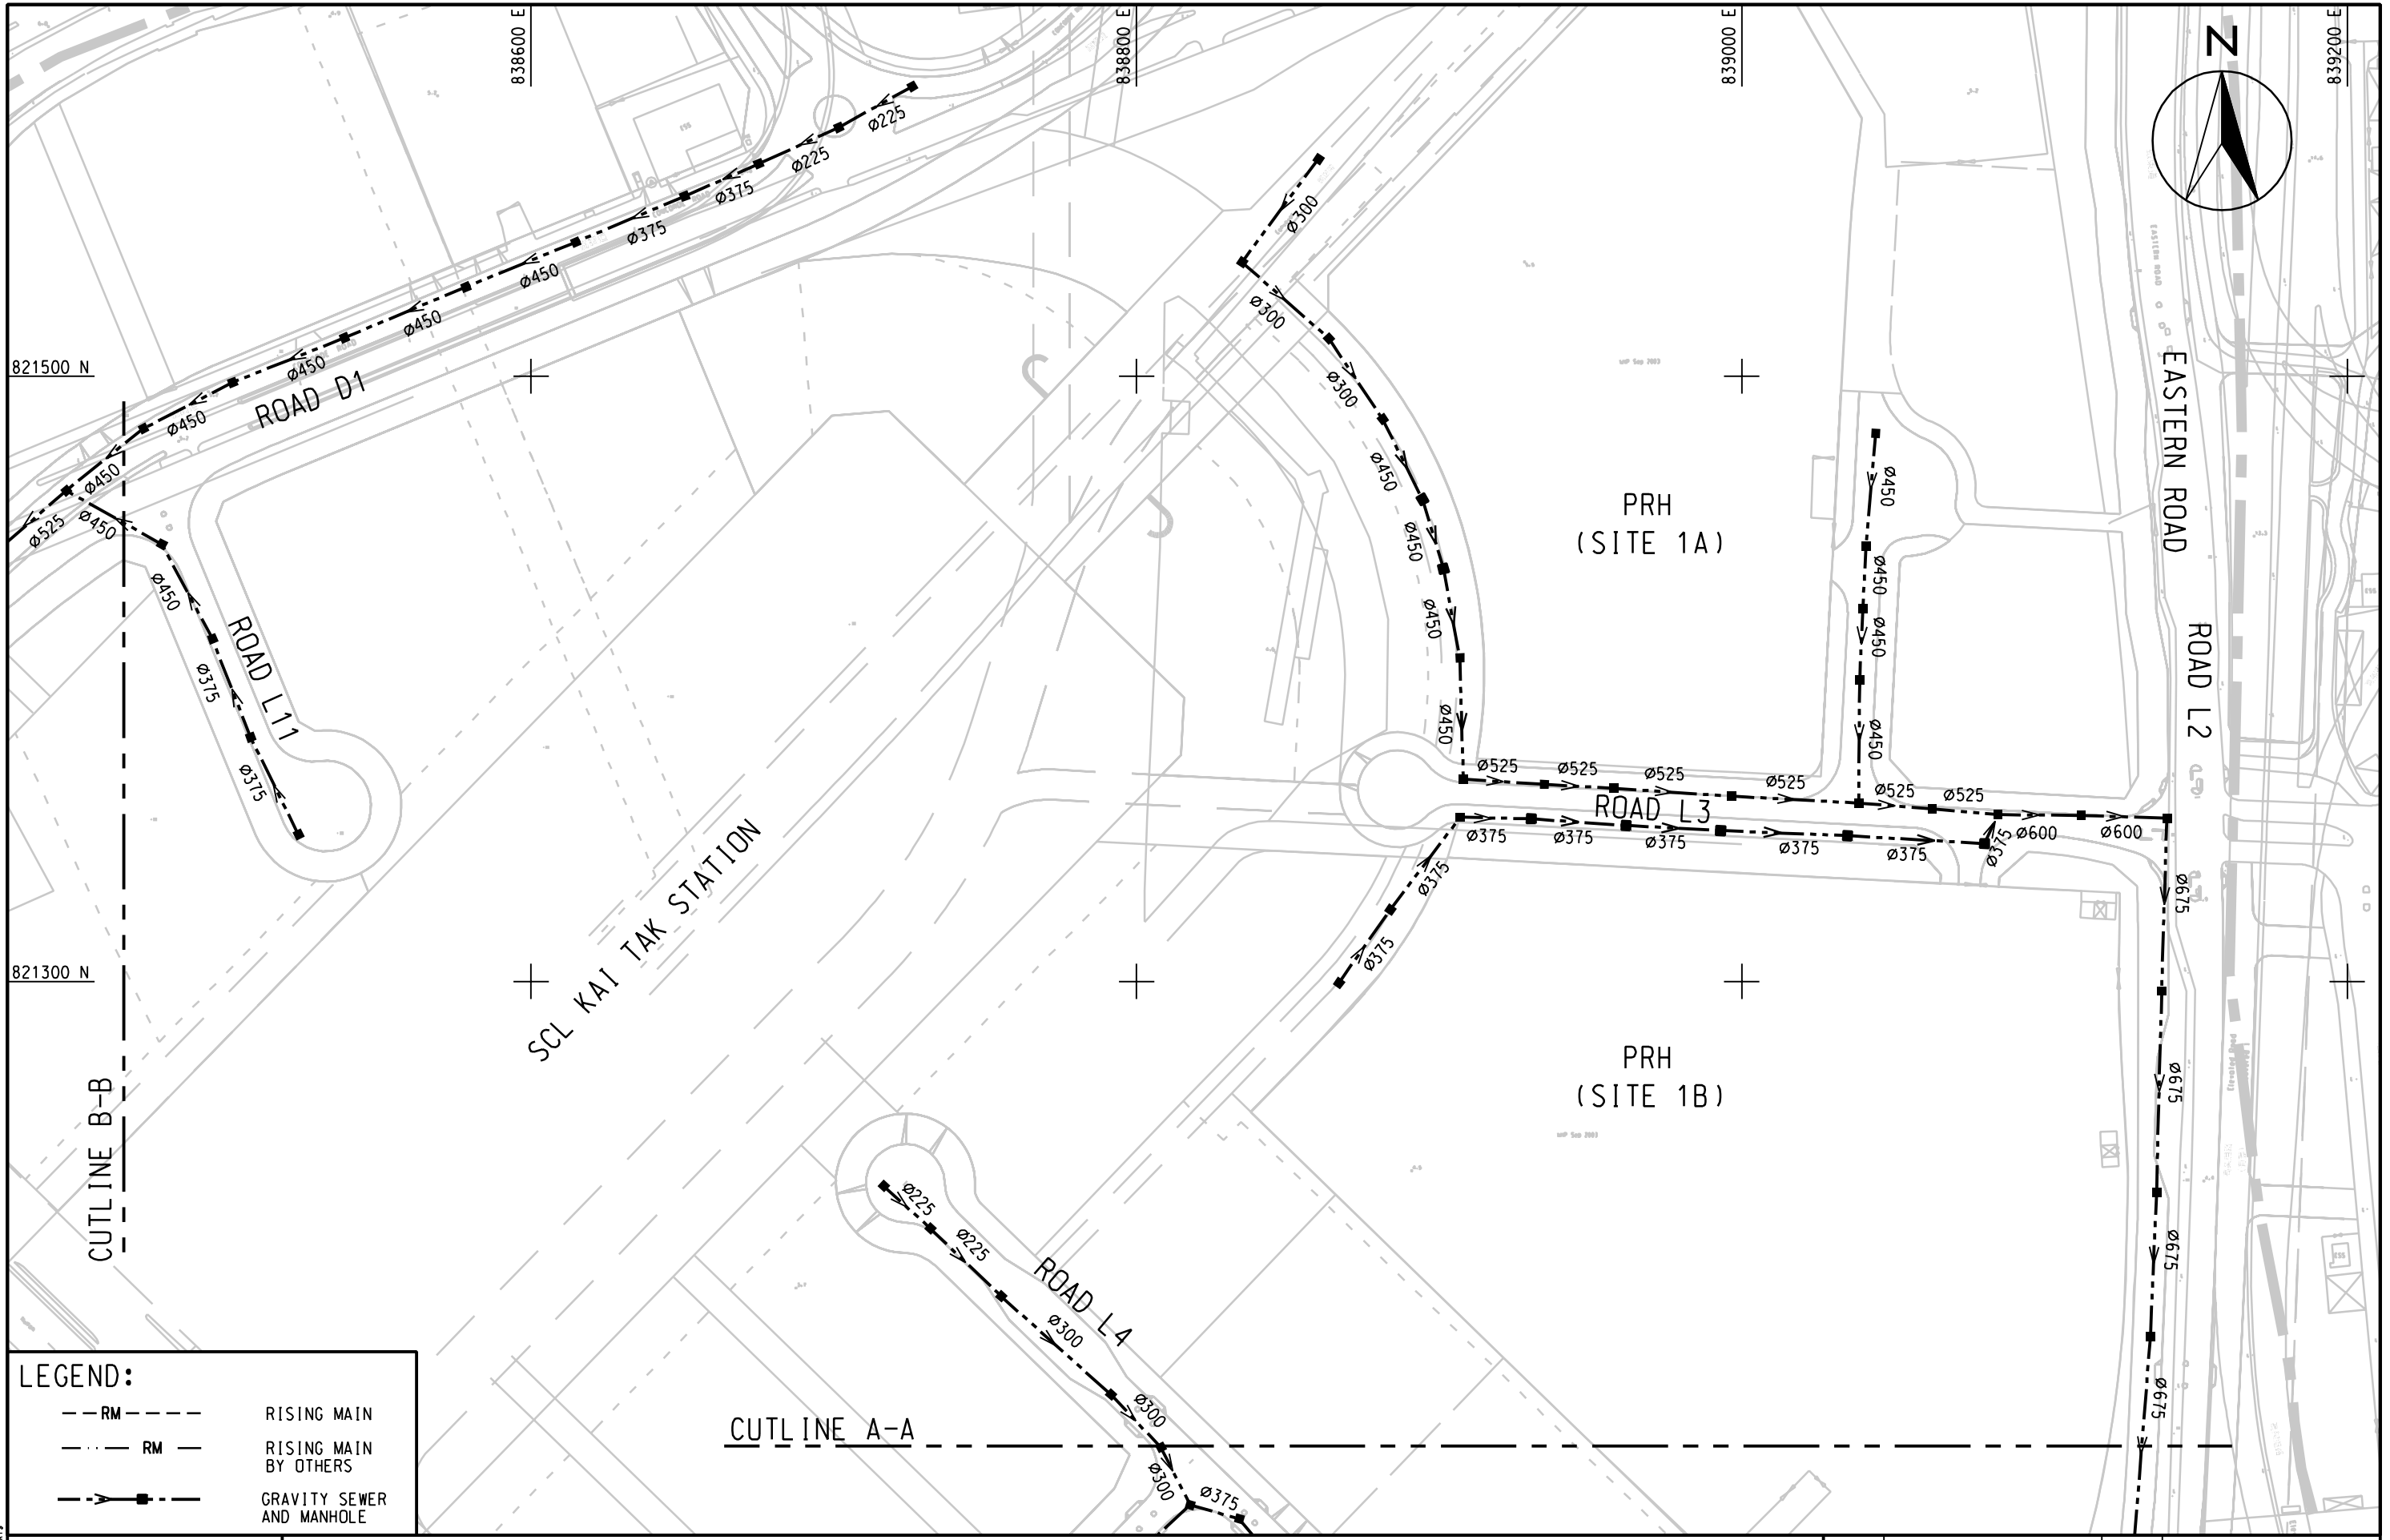

LEGEND:

--- RM ---	RISING MAIN
--- RM ---	RISING MAIN BY OTHERS
--->---	GRAVITY SEWER AND MANHOLE

MAUNSELL | AECOM
Maunsell Consultants Asia Ltd


AGREEMENT NO. CE 35/2006 (CE)
KAI TAK DEVELOPMENT ENGINEERING STUDY CUM DESIGN AND CONSTRUCTION OF ADVANCE WORKS-INVESTIGATION, DESIGN AND CONSTRUCTION

PROPOSED SEWERAGE NETWORK (ULTIMATE SCHEME)

(SHEET 1 OF 13)

SCALE	1:2000	DATE	JAN. 2008
CHECK	--	DRAWN	CC
JOB No.	60022408	DRAWING No.	FIG 16.27
		REV	A

LUDK
 Plotting By: 2008-4-17
 PLOT SCALE: \$SCALESHORTS

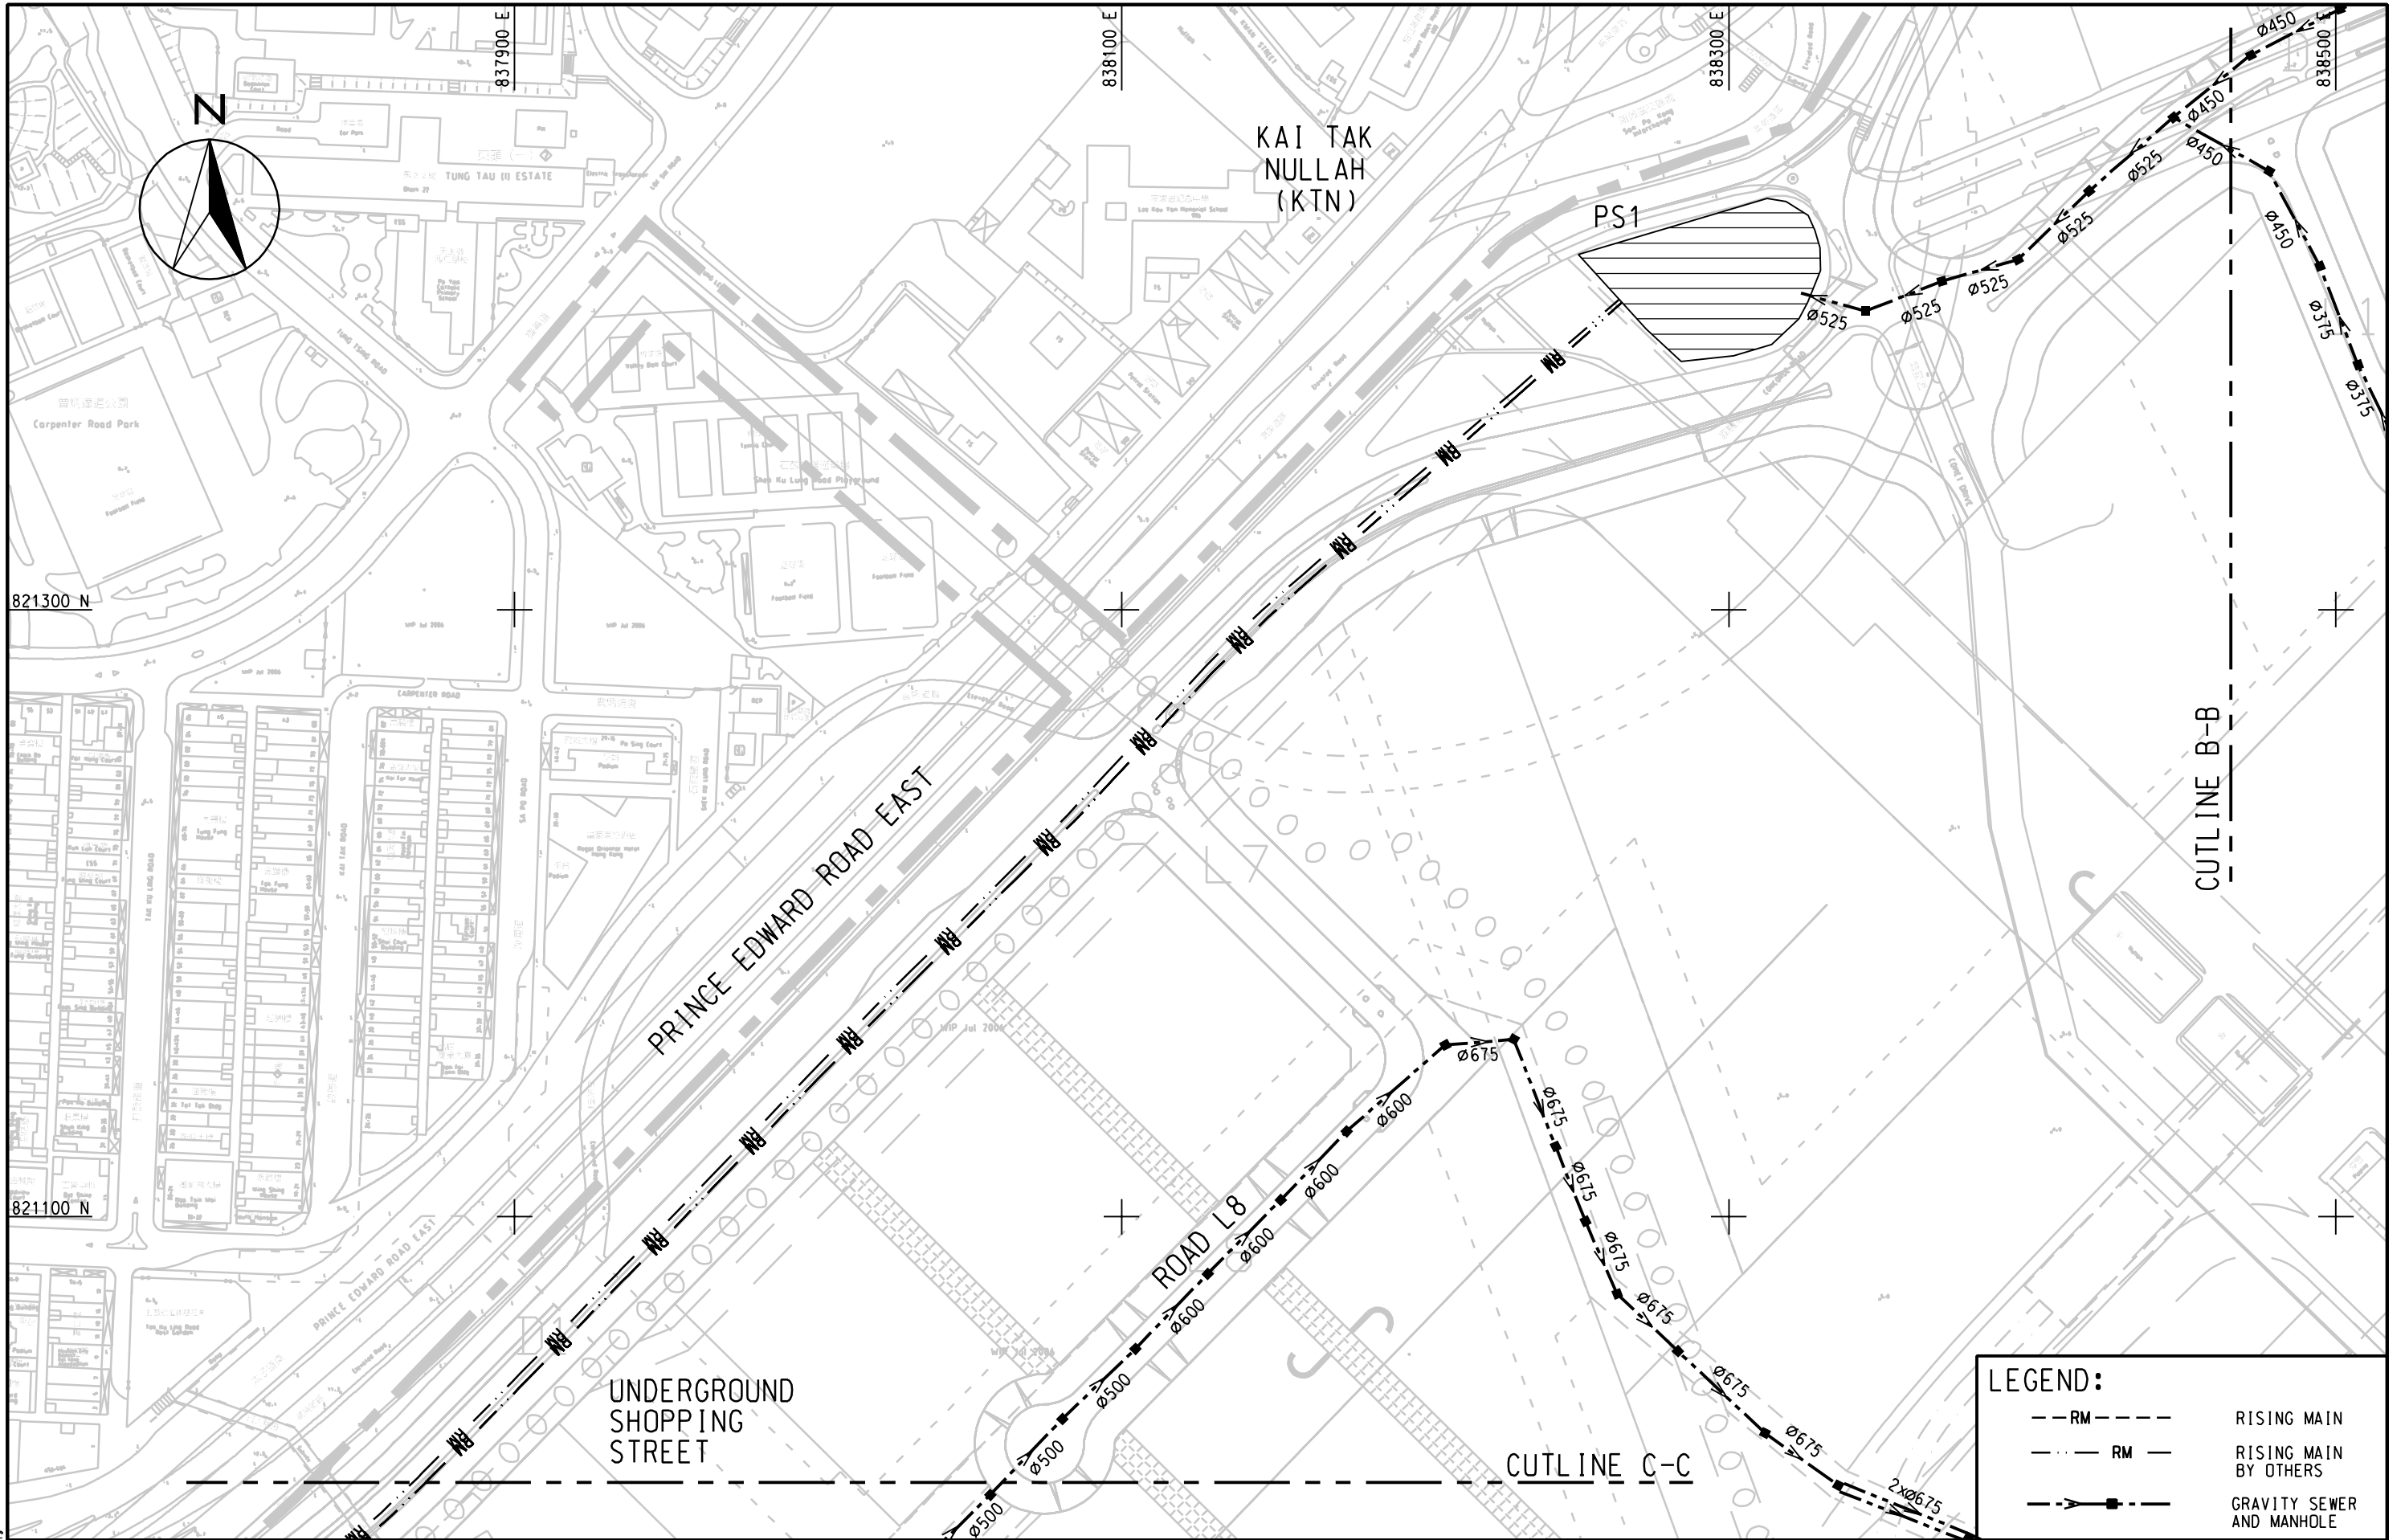

LEGEND:	
--- RM ---	RISING MAIN
- - - RM - - -	RISING MAIN BY OTHERS
--->---	GRAVITY SEWER AND MANHOLE

MAUNSELL AECOM
Maunsell Consultants Asia Ltd


AGREEMENT NO. CE 35/2006 (CE)
KAI TAK DEVELOPMENT ENGINEERING STUDY CUM DESIGN AND CONSTRUCTION OF ADVANCE WORKS-INVESTIGATION, DESIGN AND CONSTRUCTION

PROPOSED SEWERAGE NETWORK (ULTIMATE SCHEME)

(SHEET 2 OF 13)

SCALE	1:2000	DATE	JAN. 2008
CHECK	--	DRAWN	CC
JOB NO.	60022408	DRAWING No.	FIG 16.28
		REV	A

LUDX
 Plotting By: 2008-4-17
 PLOT SCALE: SCALES/SHORTS

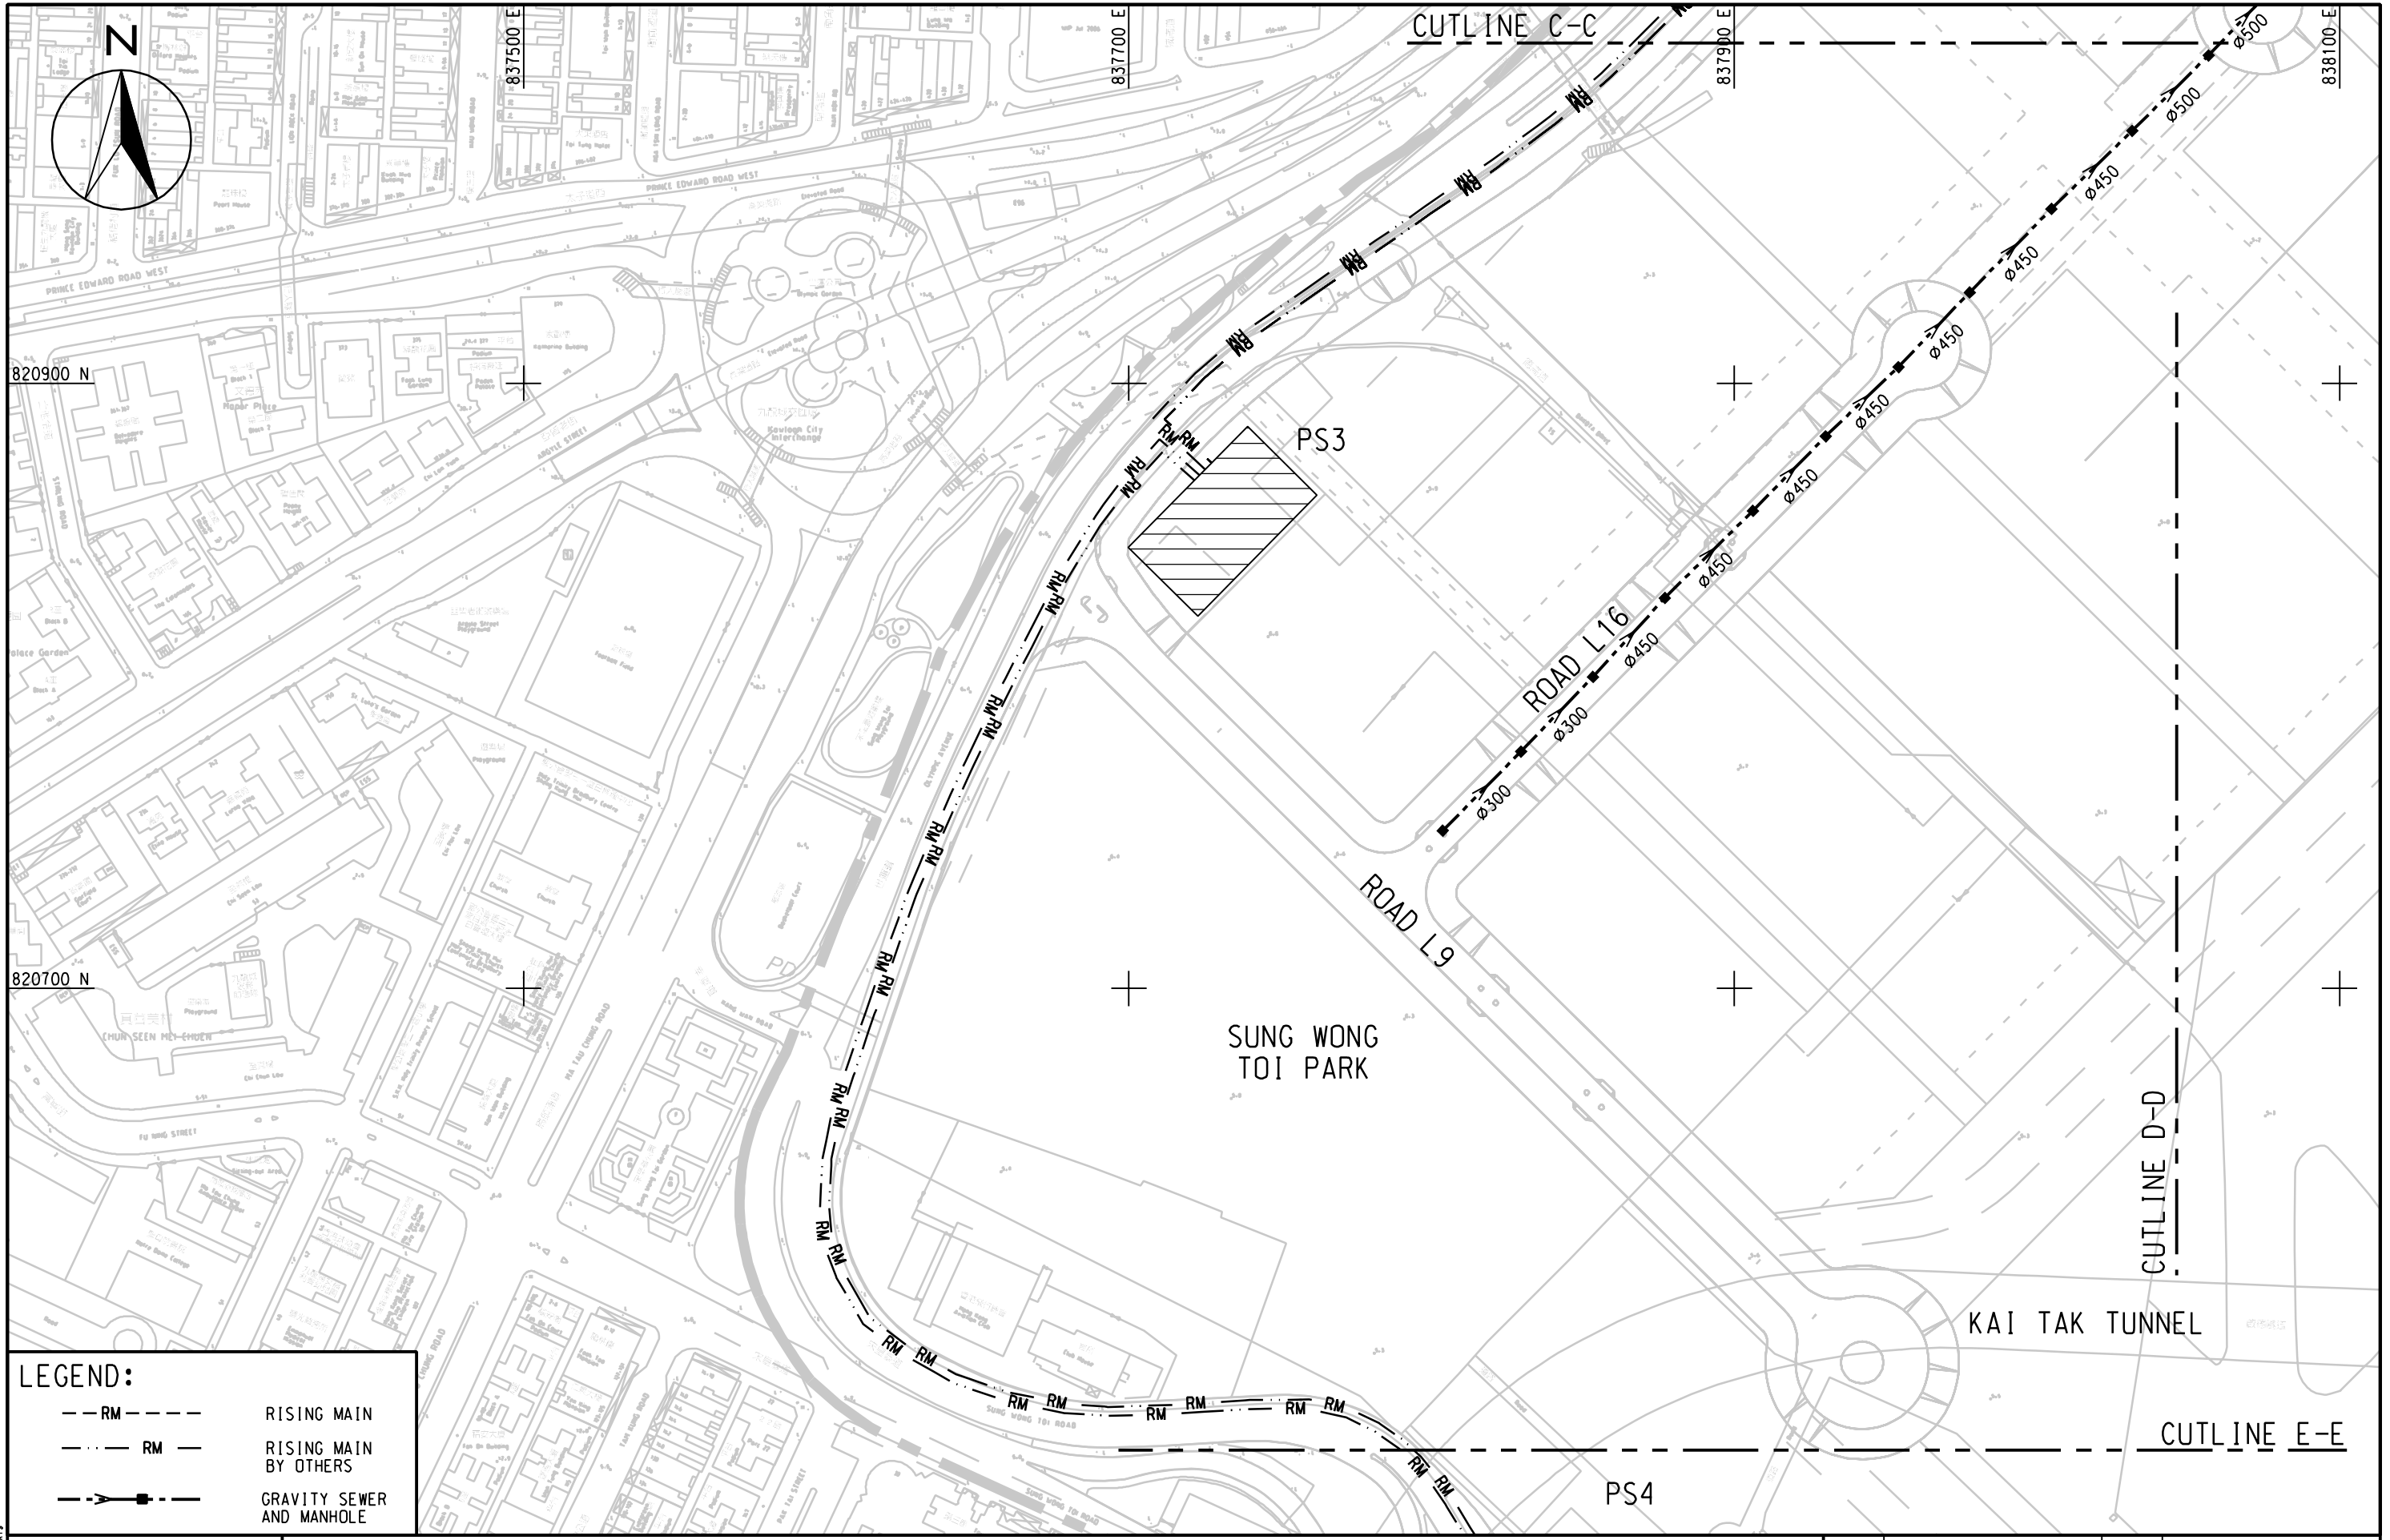

LEGEND:

--- RM ---	RISING MAIN
--- RM ---	RISING MAIN BY OTHERS
--->---	GRAVITY SEWER AND MANHOLE

LUDX
 2008-4-17
 PLOT SCALE: 1:5000


MAUNSELL | AECOM
 Maunsell Consultants Asia Ltd

AGREEMENT NO. CE 35/2006 (CE)
 KAI TAK DEVELOPMENT ENGINEERING STUDY CUM DESIGN AND CONSTRUCTION OF ADVANCE WORKS- INVESTIGATION, DESIGN AND CONSTRUCTION

PROPOSED SEWERAGE NETWORK (ULTIMATE SCHEME)

(SHEET 3 OF 13)

SCALE	1:2000	DATE	JAN. 2008
CHECK	--	DRAWN	CC
JOB NO.	60022408	DRAWING No.	FIG 16.29
		REV	A

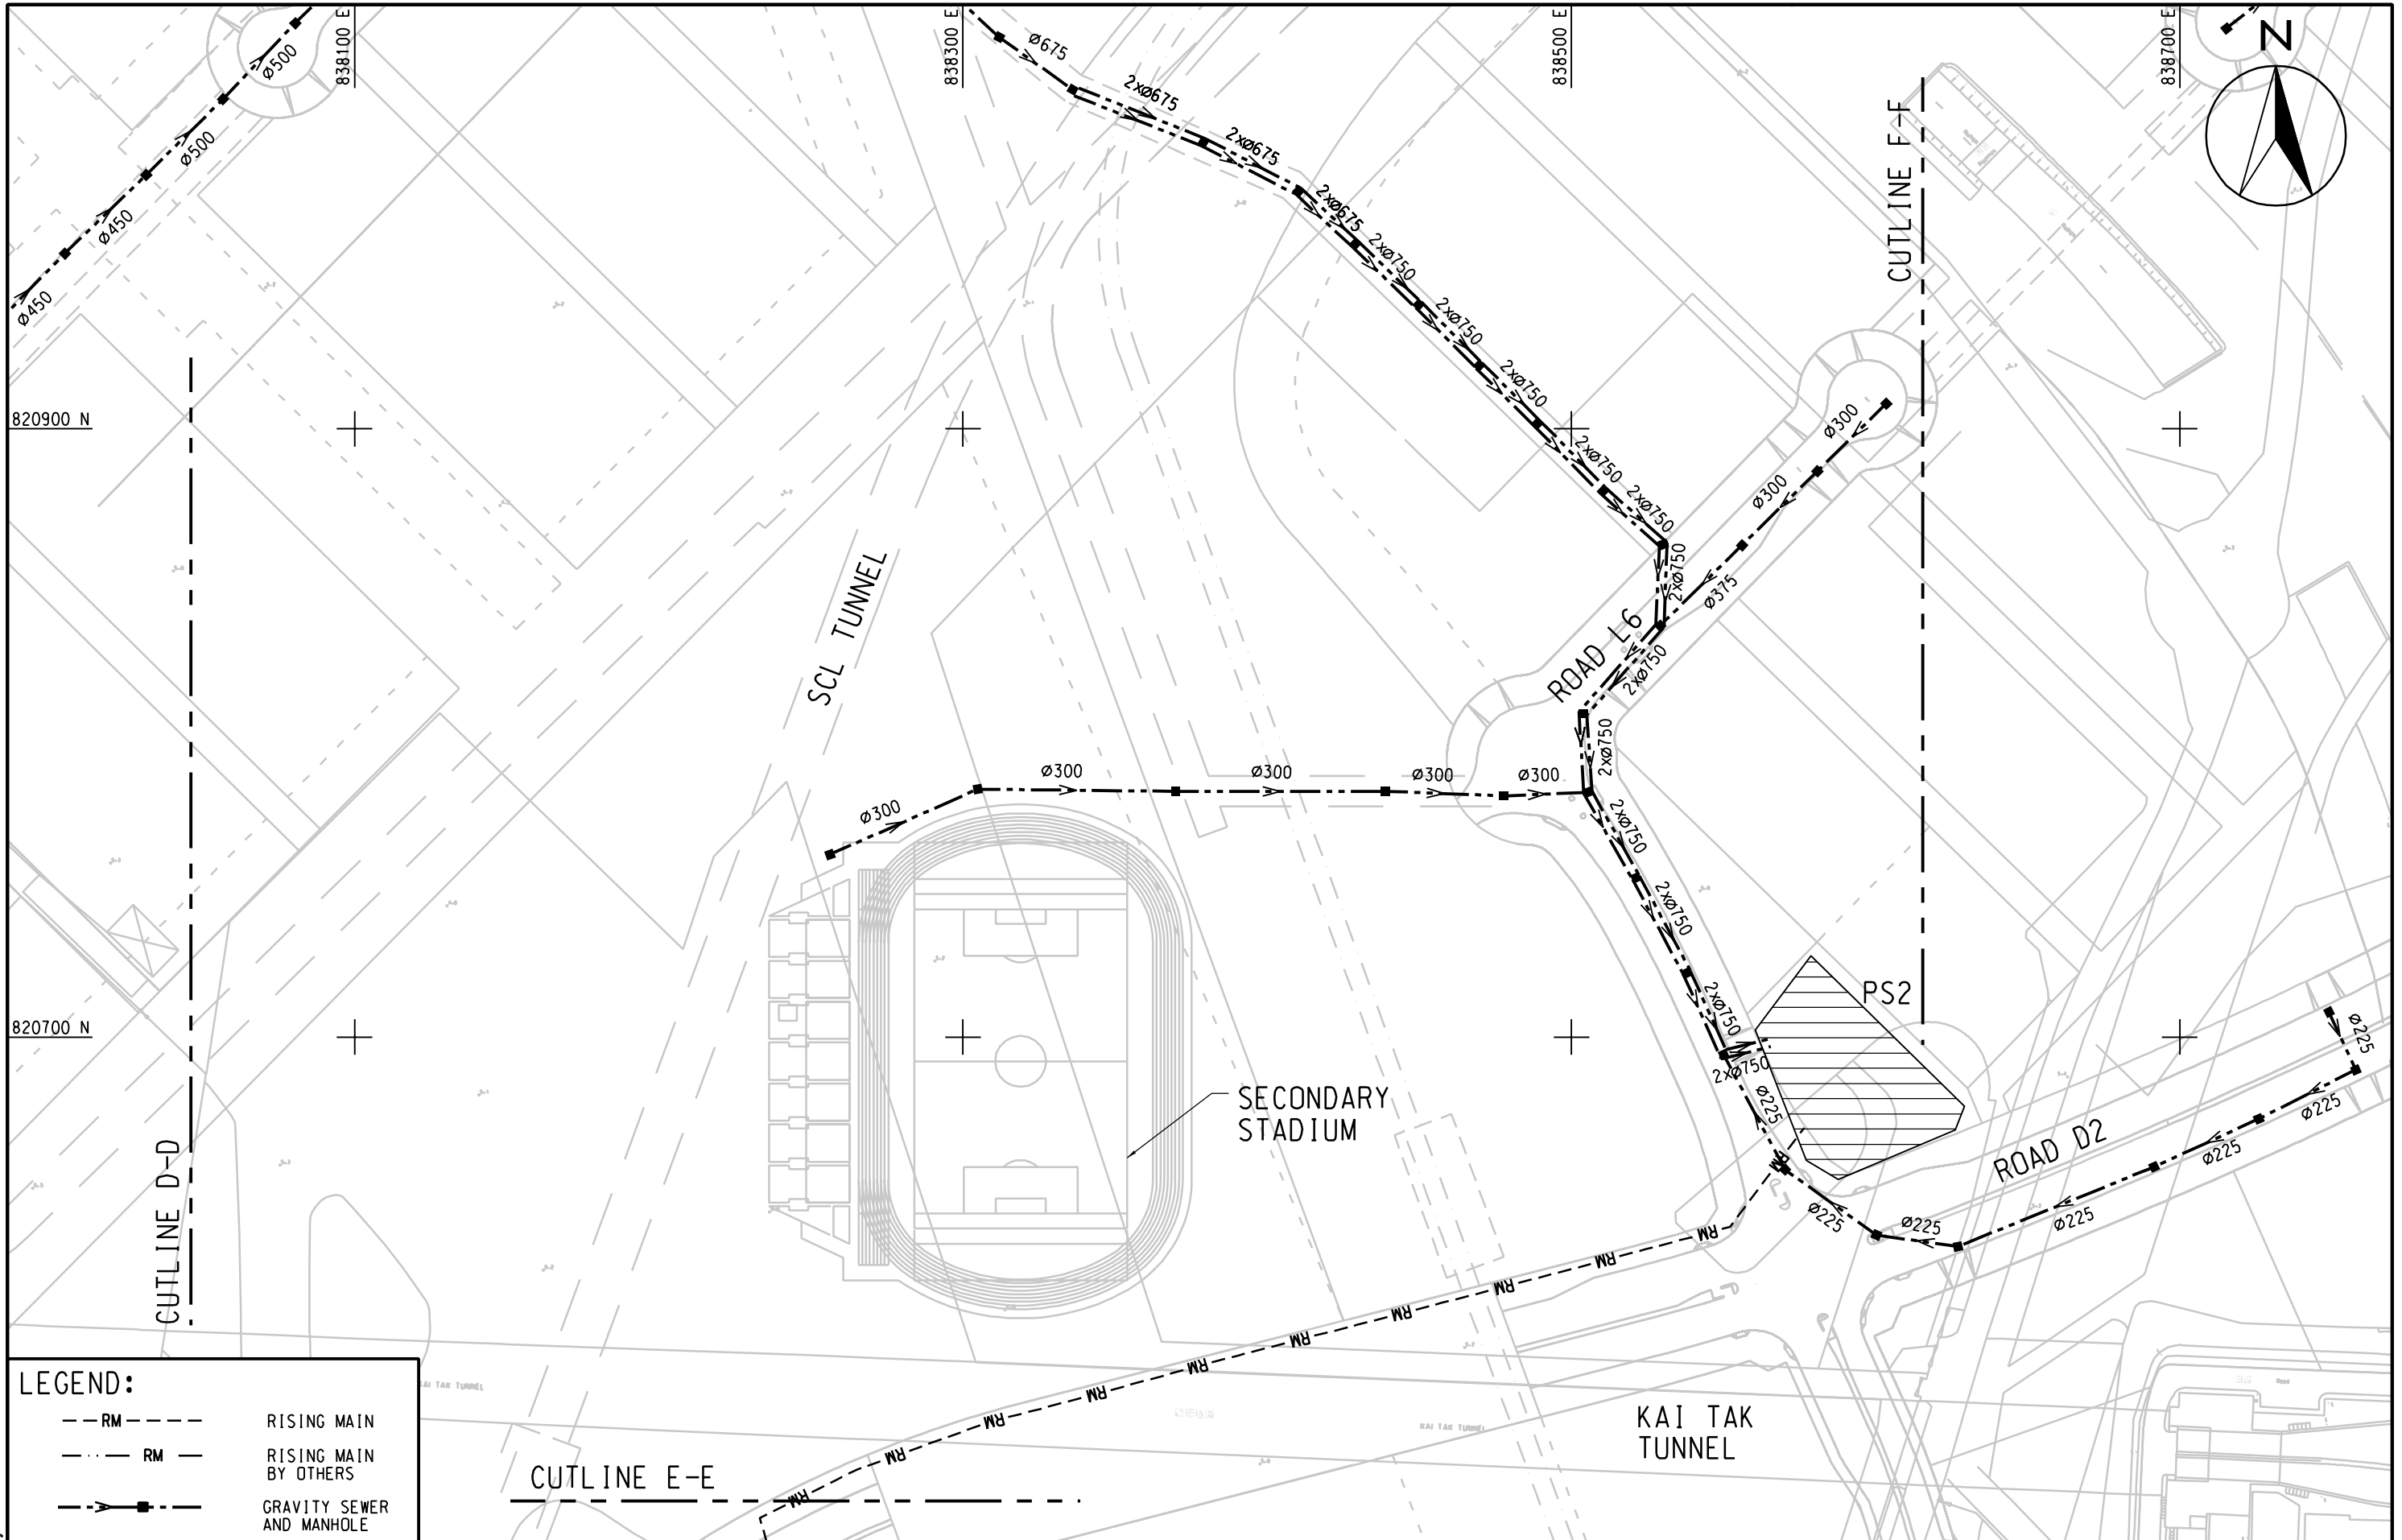

LEGEND:


--- RM ---	RISING MAIN
- - - RM - - -	RISING MAIN BY OTHERS
—▶—	GRAVITY SEWER AND MANHOLE

MAUNSELL | AECOM
 Maunsell Consultants Asia Ltd

AGREEMENT NO. CE 35/2006 (CE)
 KAI TAK DEVELOPMENT ENGINEERING STUDY CUM DESIGN AND CONSTRUCTION OF ADVANCE WORKS—INVESTIGATION, DESIGN AND CONSTRUCTION
PROPOSED SEWERAGE NETWORK (ULTIMATE SCHEME)

SCALE	1:2000	DATE	JAN. 2008
CHECK	--	DRAWN	CC
JOB No.	60022408	DRAWING No.	FIG 16.30
		REV	A

(SHEET 4 OF 13)

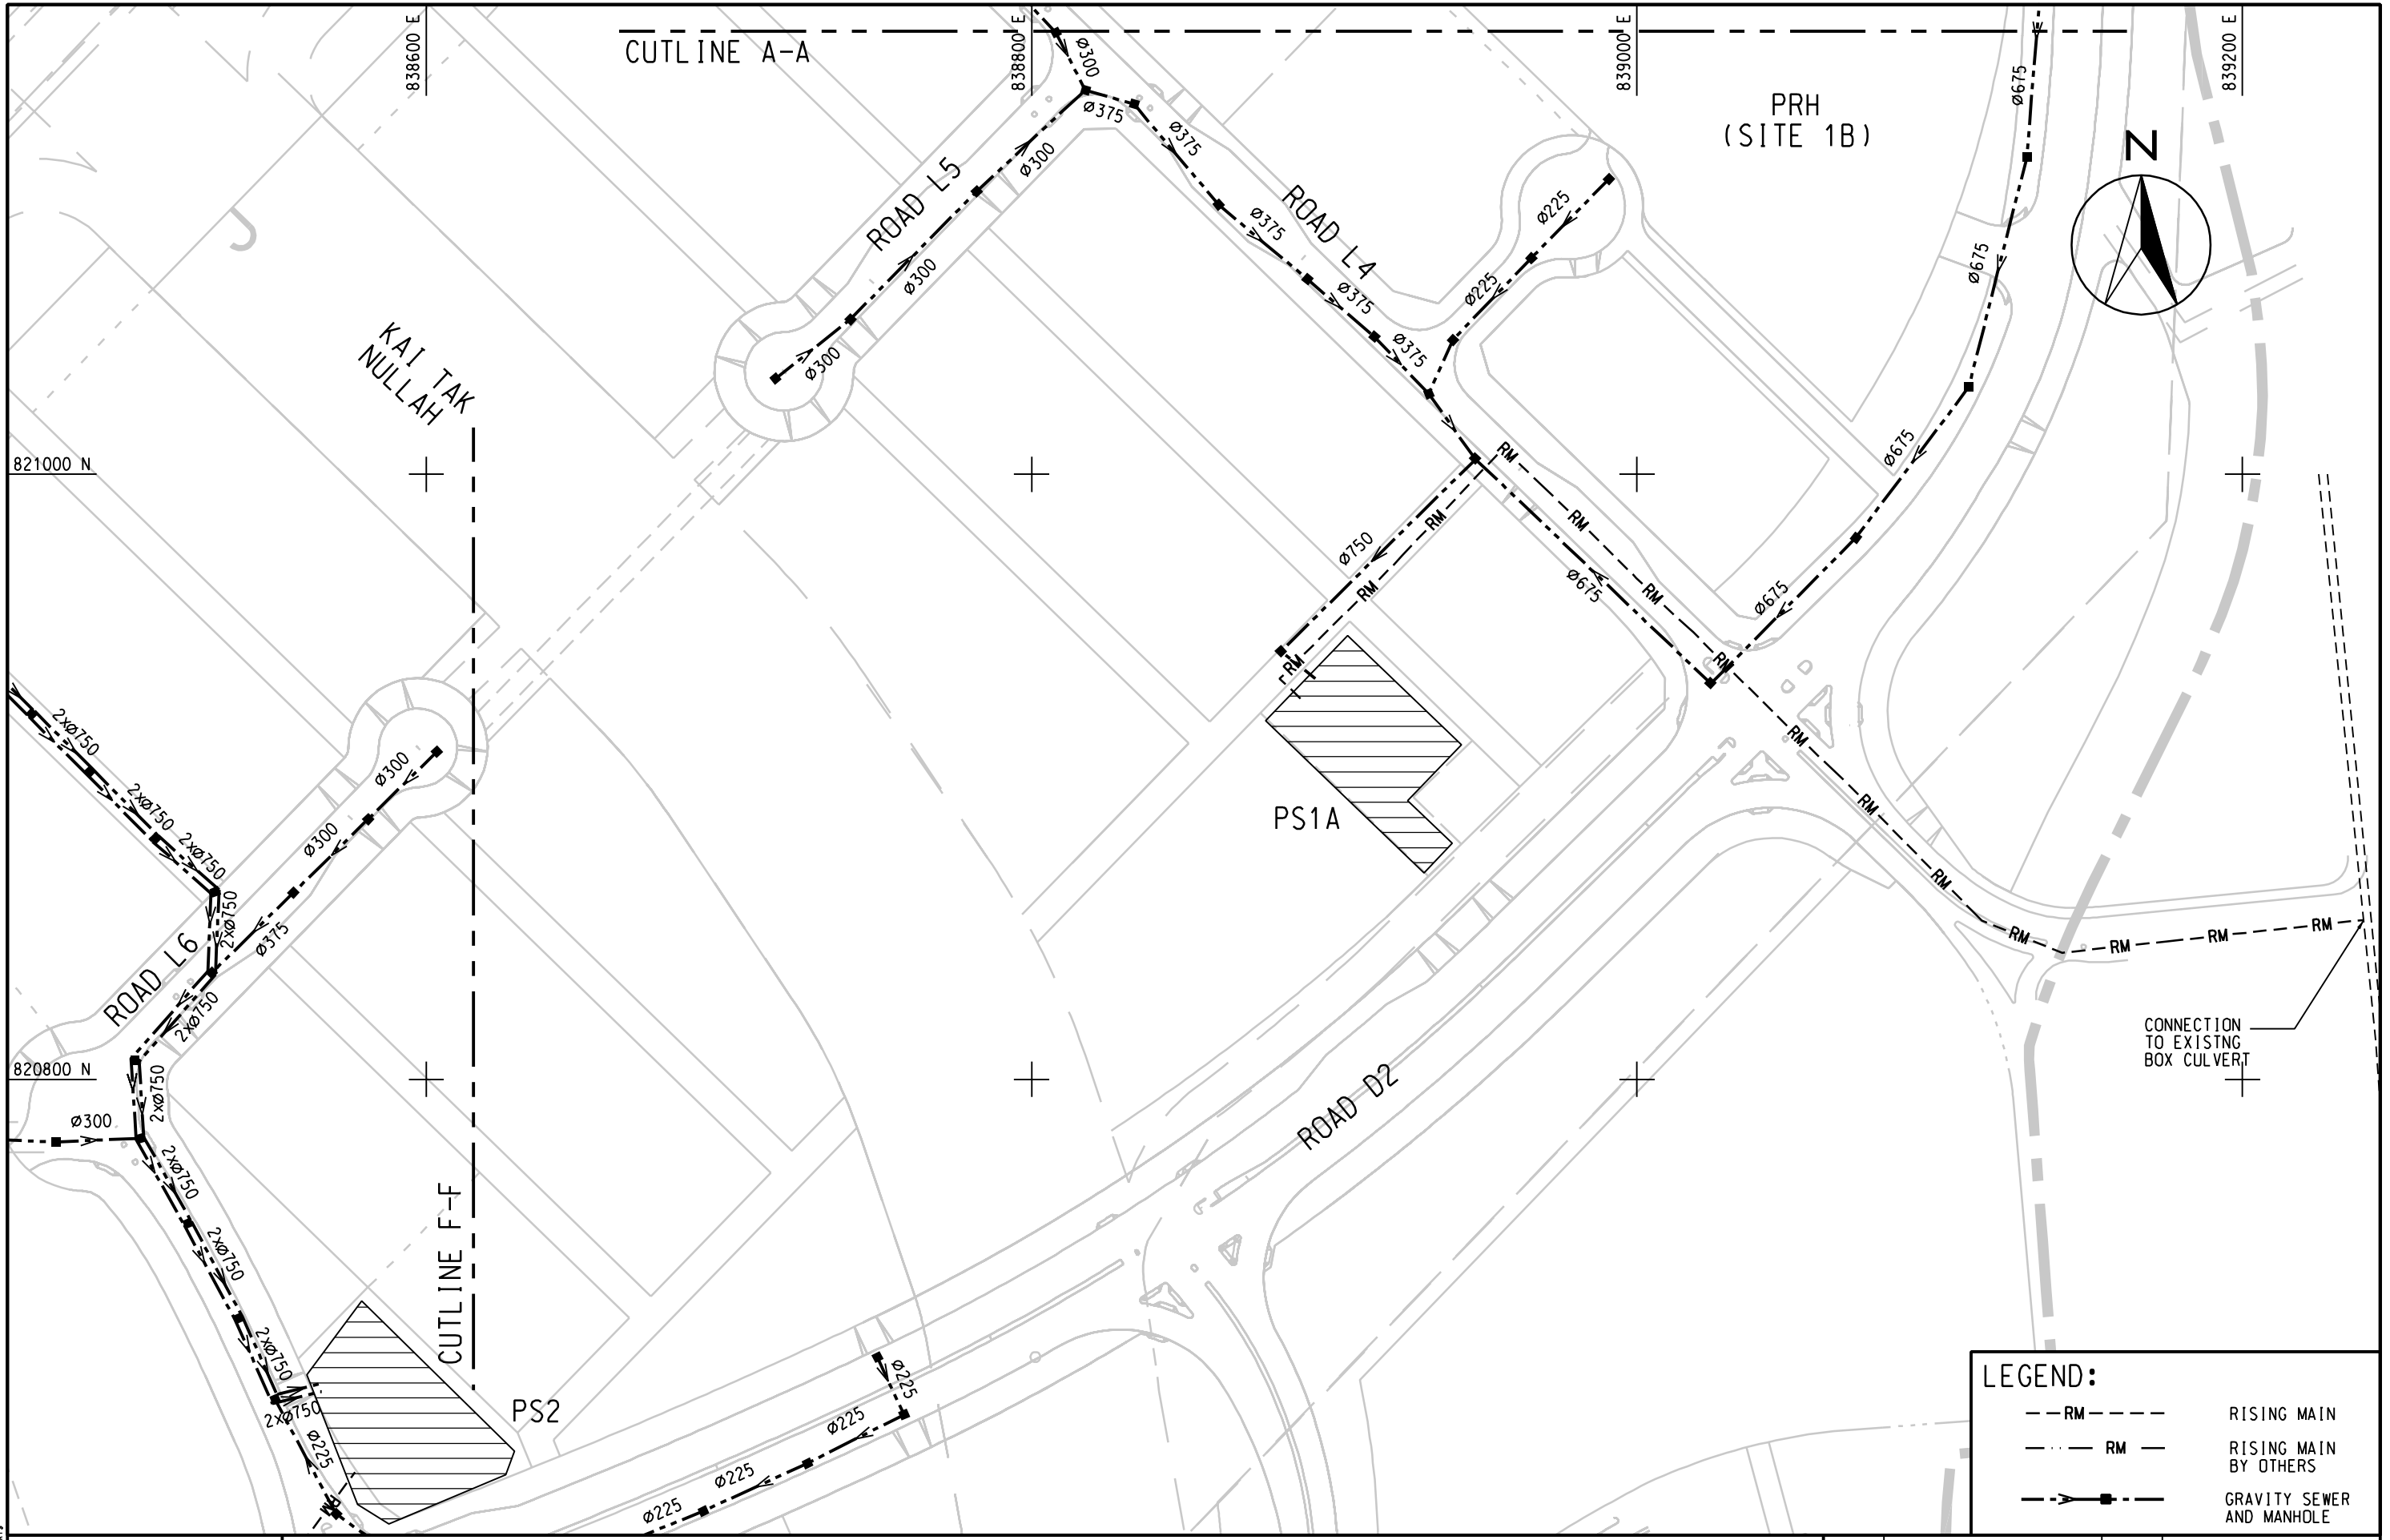

LEGEND:

--- RM ---	RISING MAIN
- - - RM - - -	RISING MAIN BY OTHERS
-> - - -	GRAVITY SEWER AND MANHOLE

MAUNSELL | AECOM
Maunsell Consultants Asia Ltd


AGREEMENT NO. CE 35/2006 (CE)
KAI TAK DEVELOPMENT ENGINEERING STUDY CUM DESIGN AND CONSTRUCTION OF ADVANCE WORKS-INVESTIGATION, DESIGN AND CONSTRUCTION

PROPOSED SEWERAGE NETWORK (ULTIMATE SCHEME)

(SHEET 5 OF 13)

SCALE	1:2000	DATE	JAN. 2008
CHECK	--	DRAWN	CC
JOB No.	60022408	DRAWING No.	FIG 16.31
		REV	A

PLOTTING BY: 2008-4-17
 PLOT SCALE: SCALES/SHORTS
 LUDX

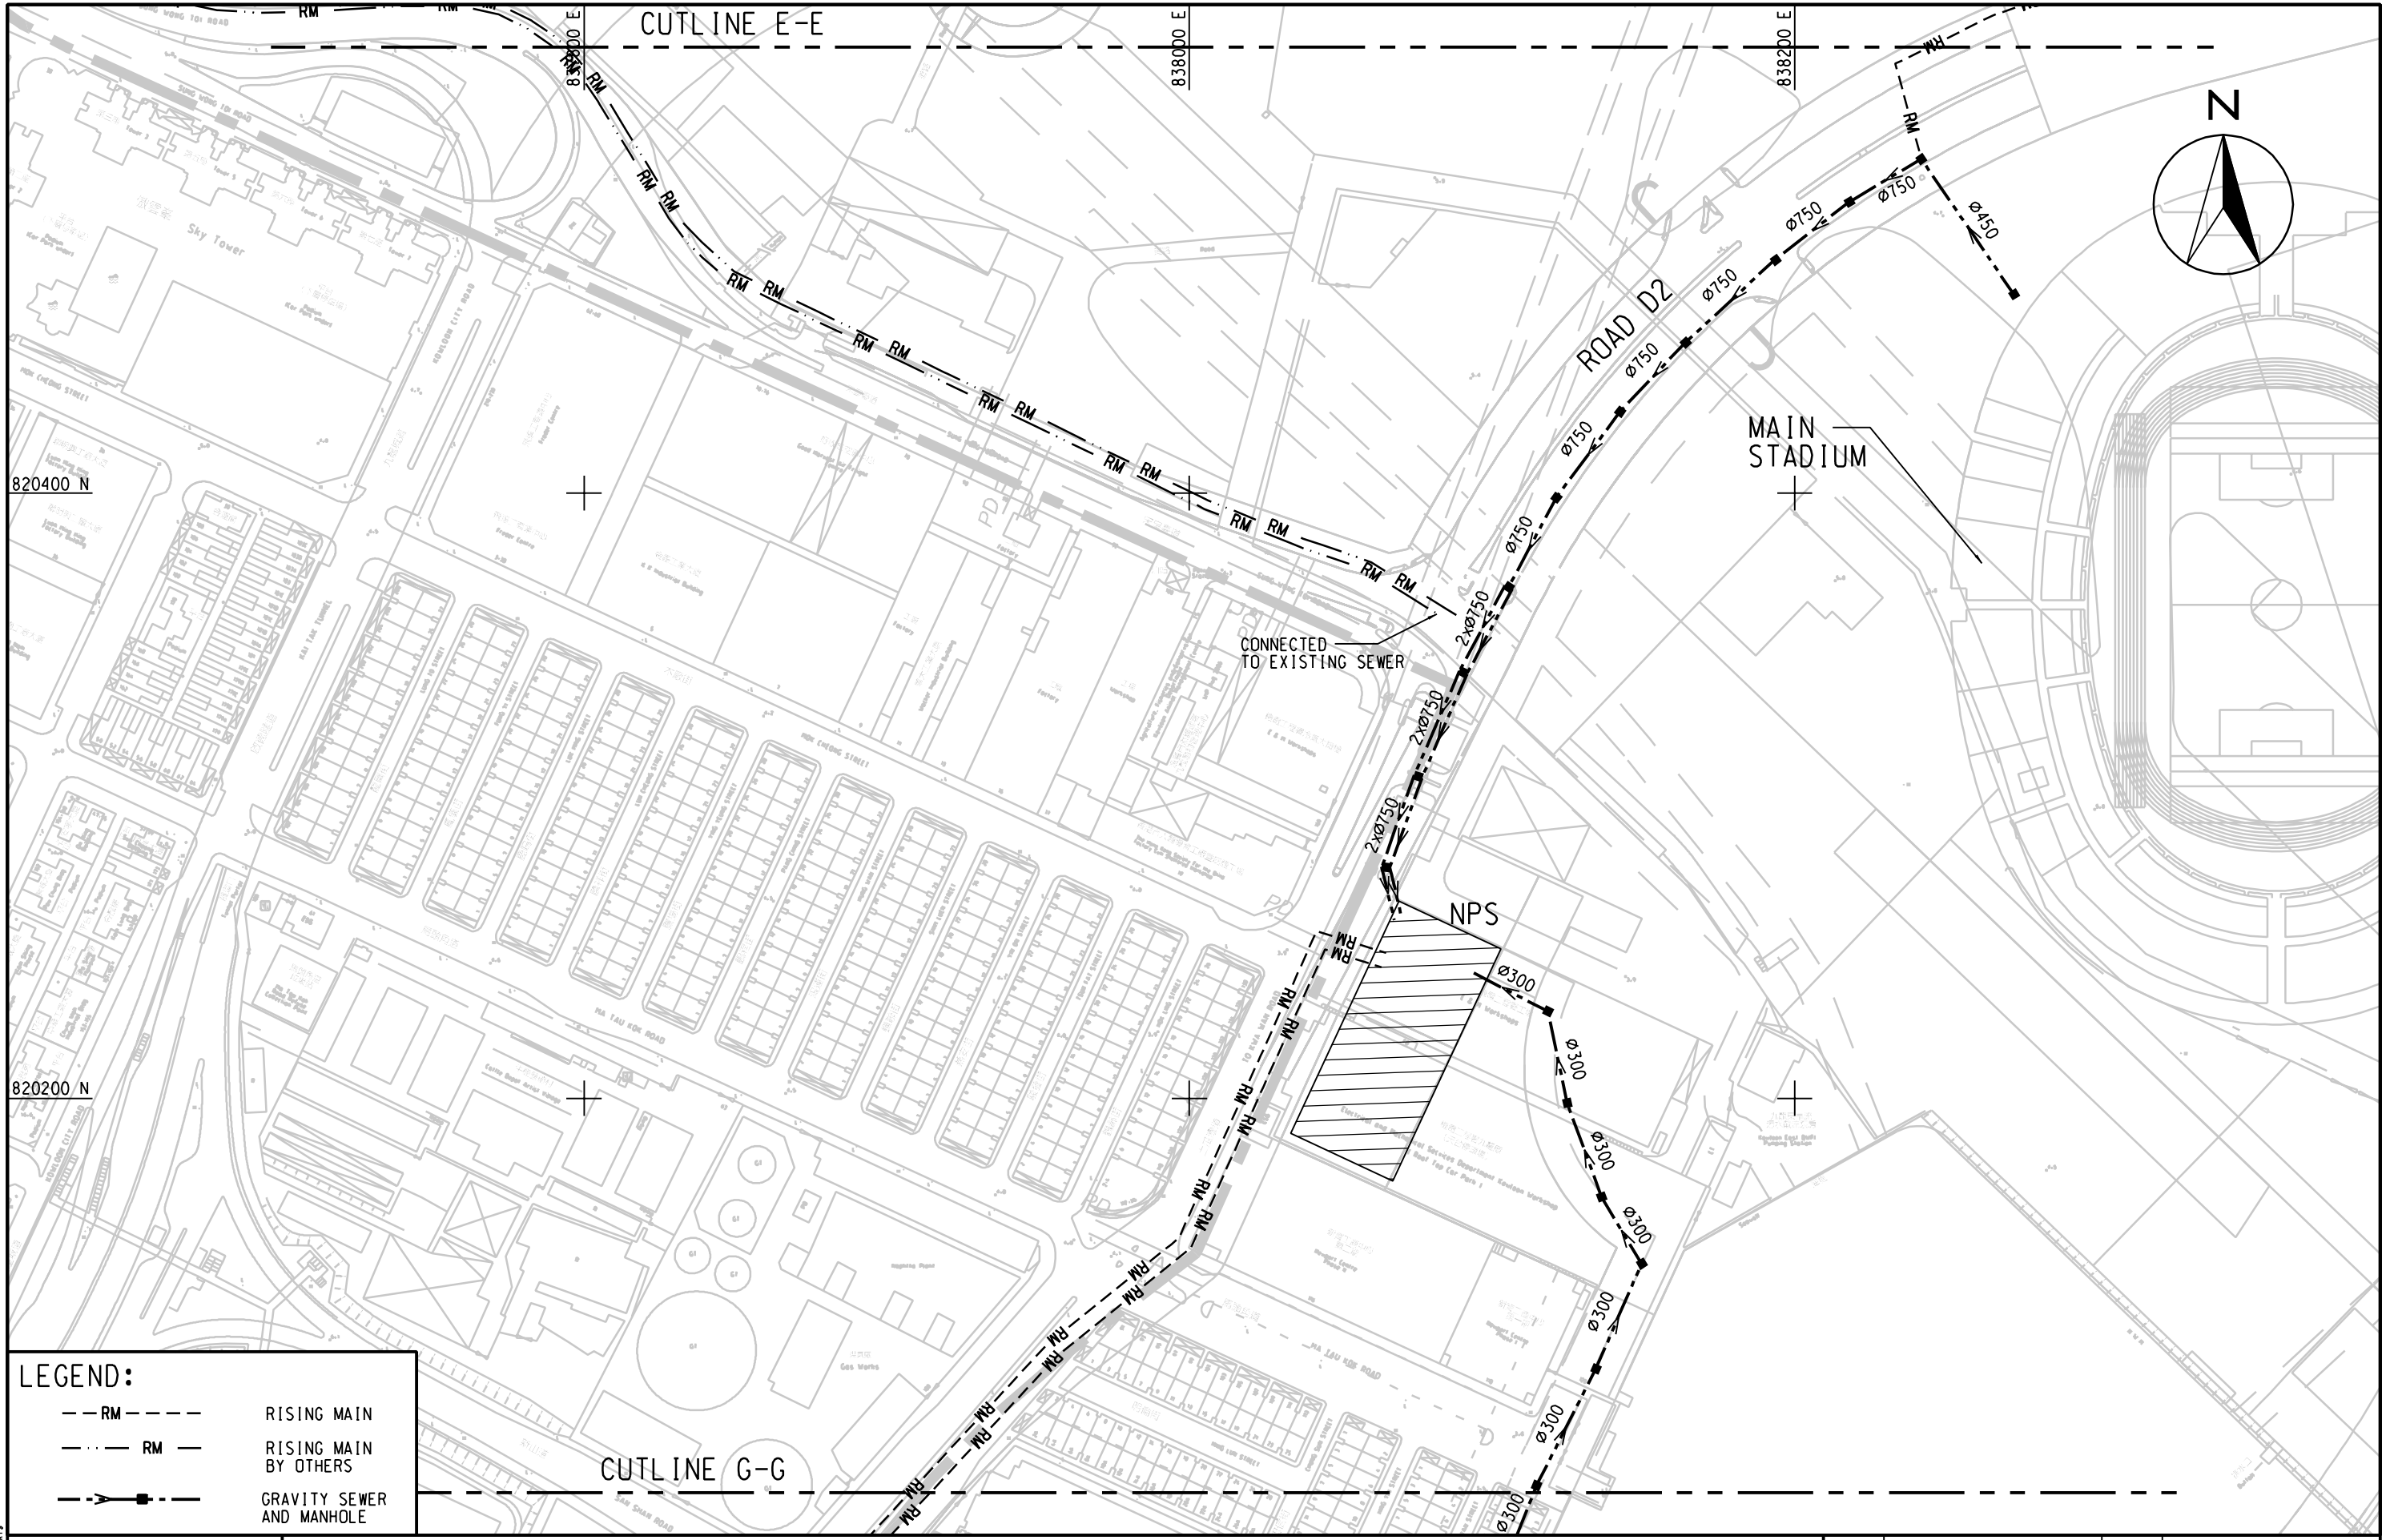

LEGEND:

--- RM ---	RISING MAIN
- - - RM - - -	RISING MAIN BY OTHERS
-> -> ->	GRAVITY SEWER AND MANHOLE

LUDY
 2008-4-17
 PLOT SCALE
 \$CALESHORIS


MAUNSELL | AECOM
 Maunsell Consultants Asia Ltd

AGREEMENT NO. CE 35/2006 (CE)
 KAI TAK DEVELOPMENT ENGINEERING STUDY CUM DESIGN AND CONSTRUCTION OF ADVANCE WORKS-INVESTIGATION, DESIGN AND CONSTRUCTION

PROPOSED SEWERAGE NETWORK (ULTIMATE SCHEME)

(SHEET 6 OF 13)

SCALE	1:2000	DATE	JAN.2008
CHECK	--	DRAWN	CC
JOB No.	60022408	DRAWING No.	FIG 16.32
		REV	A

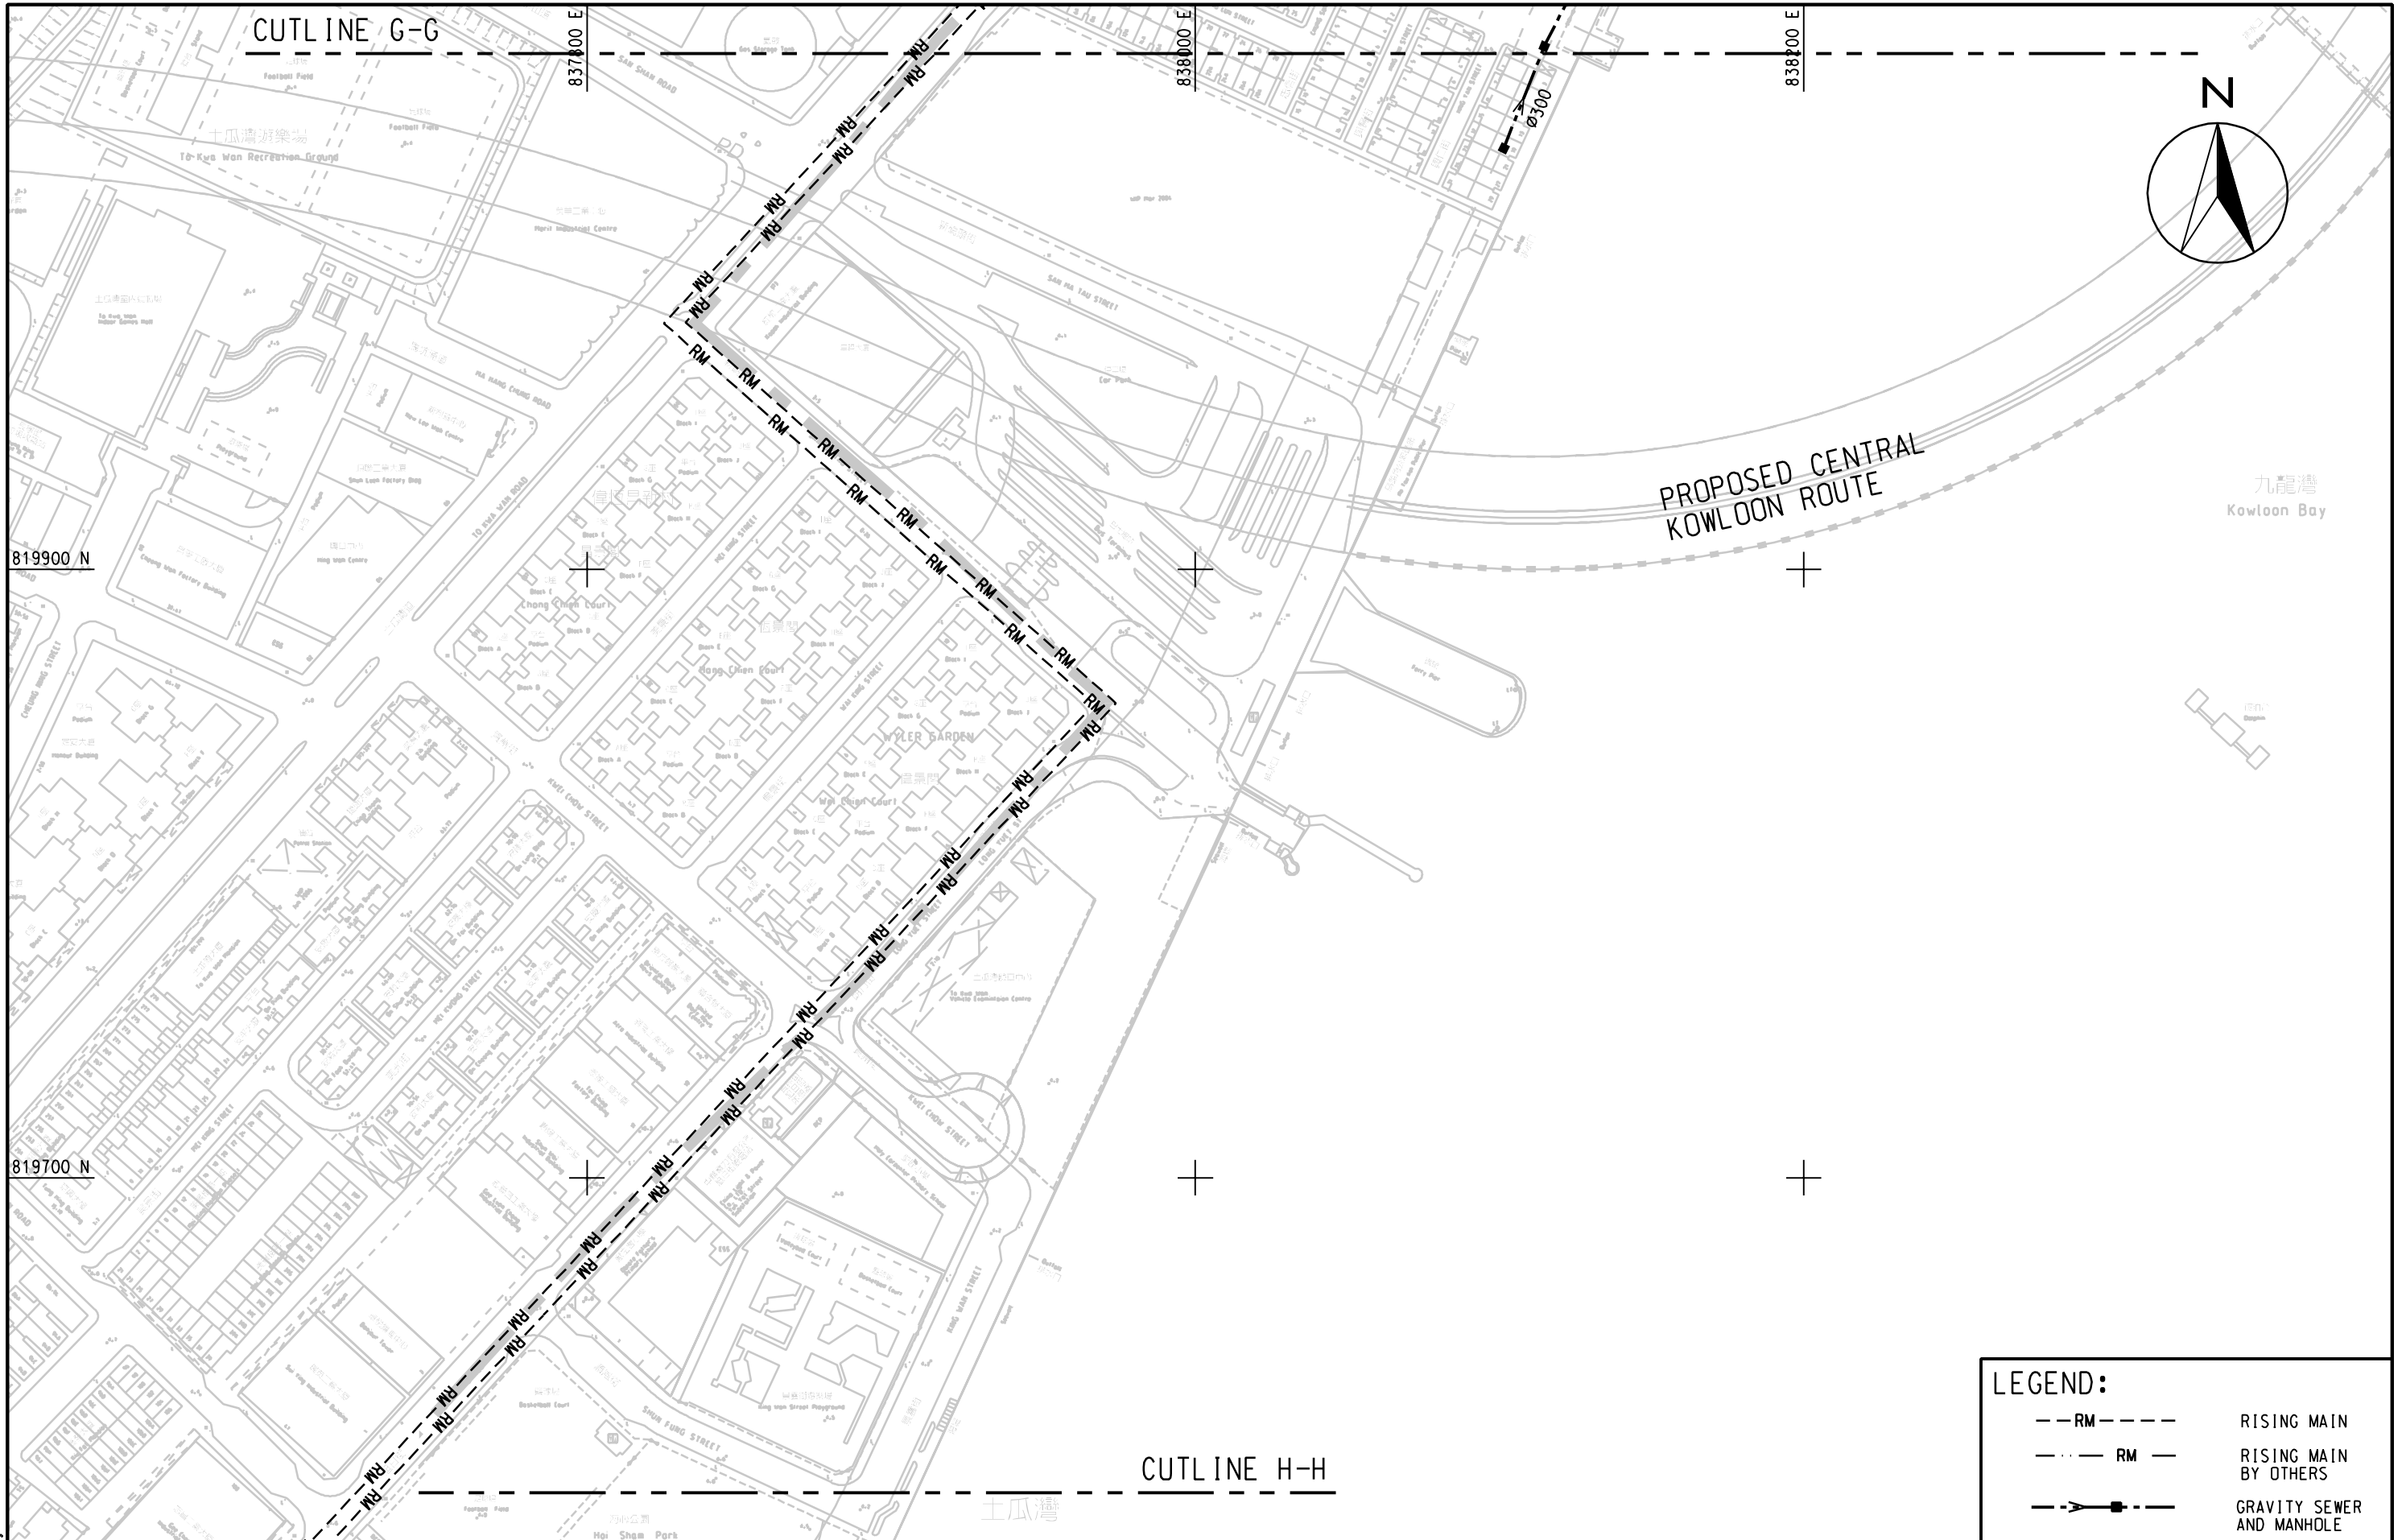

LEGEND:	
--- RM ---	RISING MAIN
--- RM ---	RISING MAIN BY OTHERS
--->---	GRAVITY SEWER AND MANHOLE

MAUNSELL | AECOM
 Maunsell Consultants Asia Ltd


AGREEMENT NO. CE 35/2006 (CE)
 KAI TAK DEVELOPMENT ENGINEERING STUDY CUM DESIGN AND CONSTRUCTION OF ADVANCE WORKS-INVESTIGATION, DESIGN AND CONSTRUCTION

PROPOSED SEWERAGE NETWORK (ULTIMATE SCHEME)

(SHEET 7 OF 13)

SCALE	1:2000	DATE	JAN. 2008
CHECK	--	DRAWN	CC
JOB No.	60022408	DRAWING No.	FIG 16.33
		REV	A

LUDX
 Plotting By: 2008-4-17
 PLOT SCALE: SCALES/SHORTS

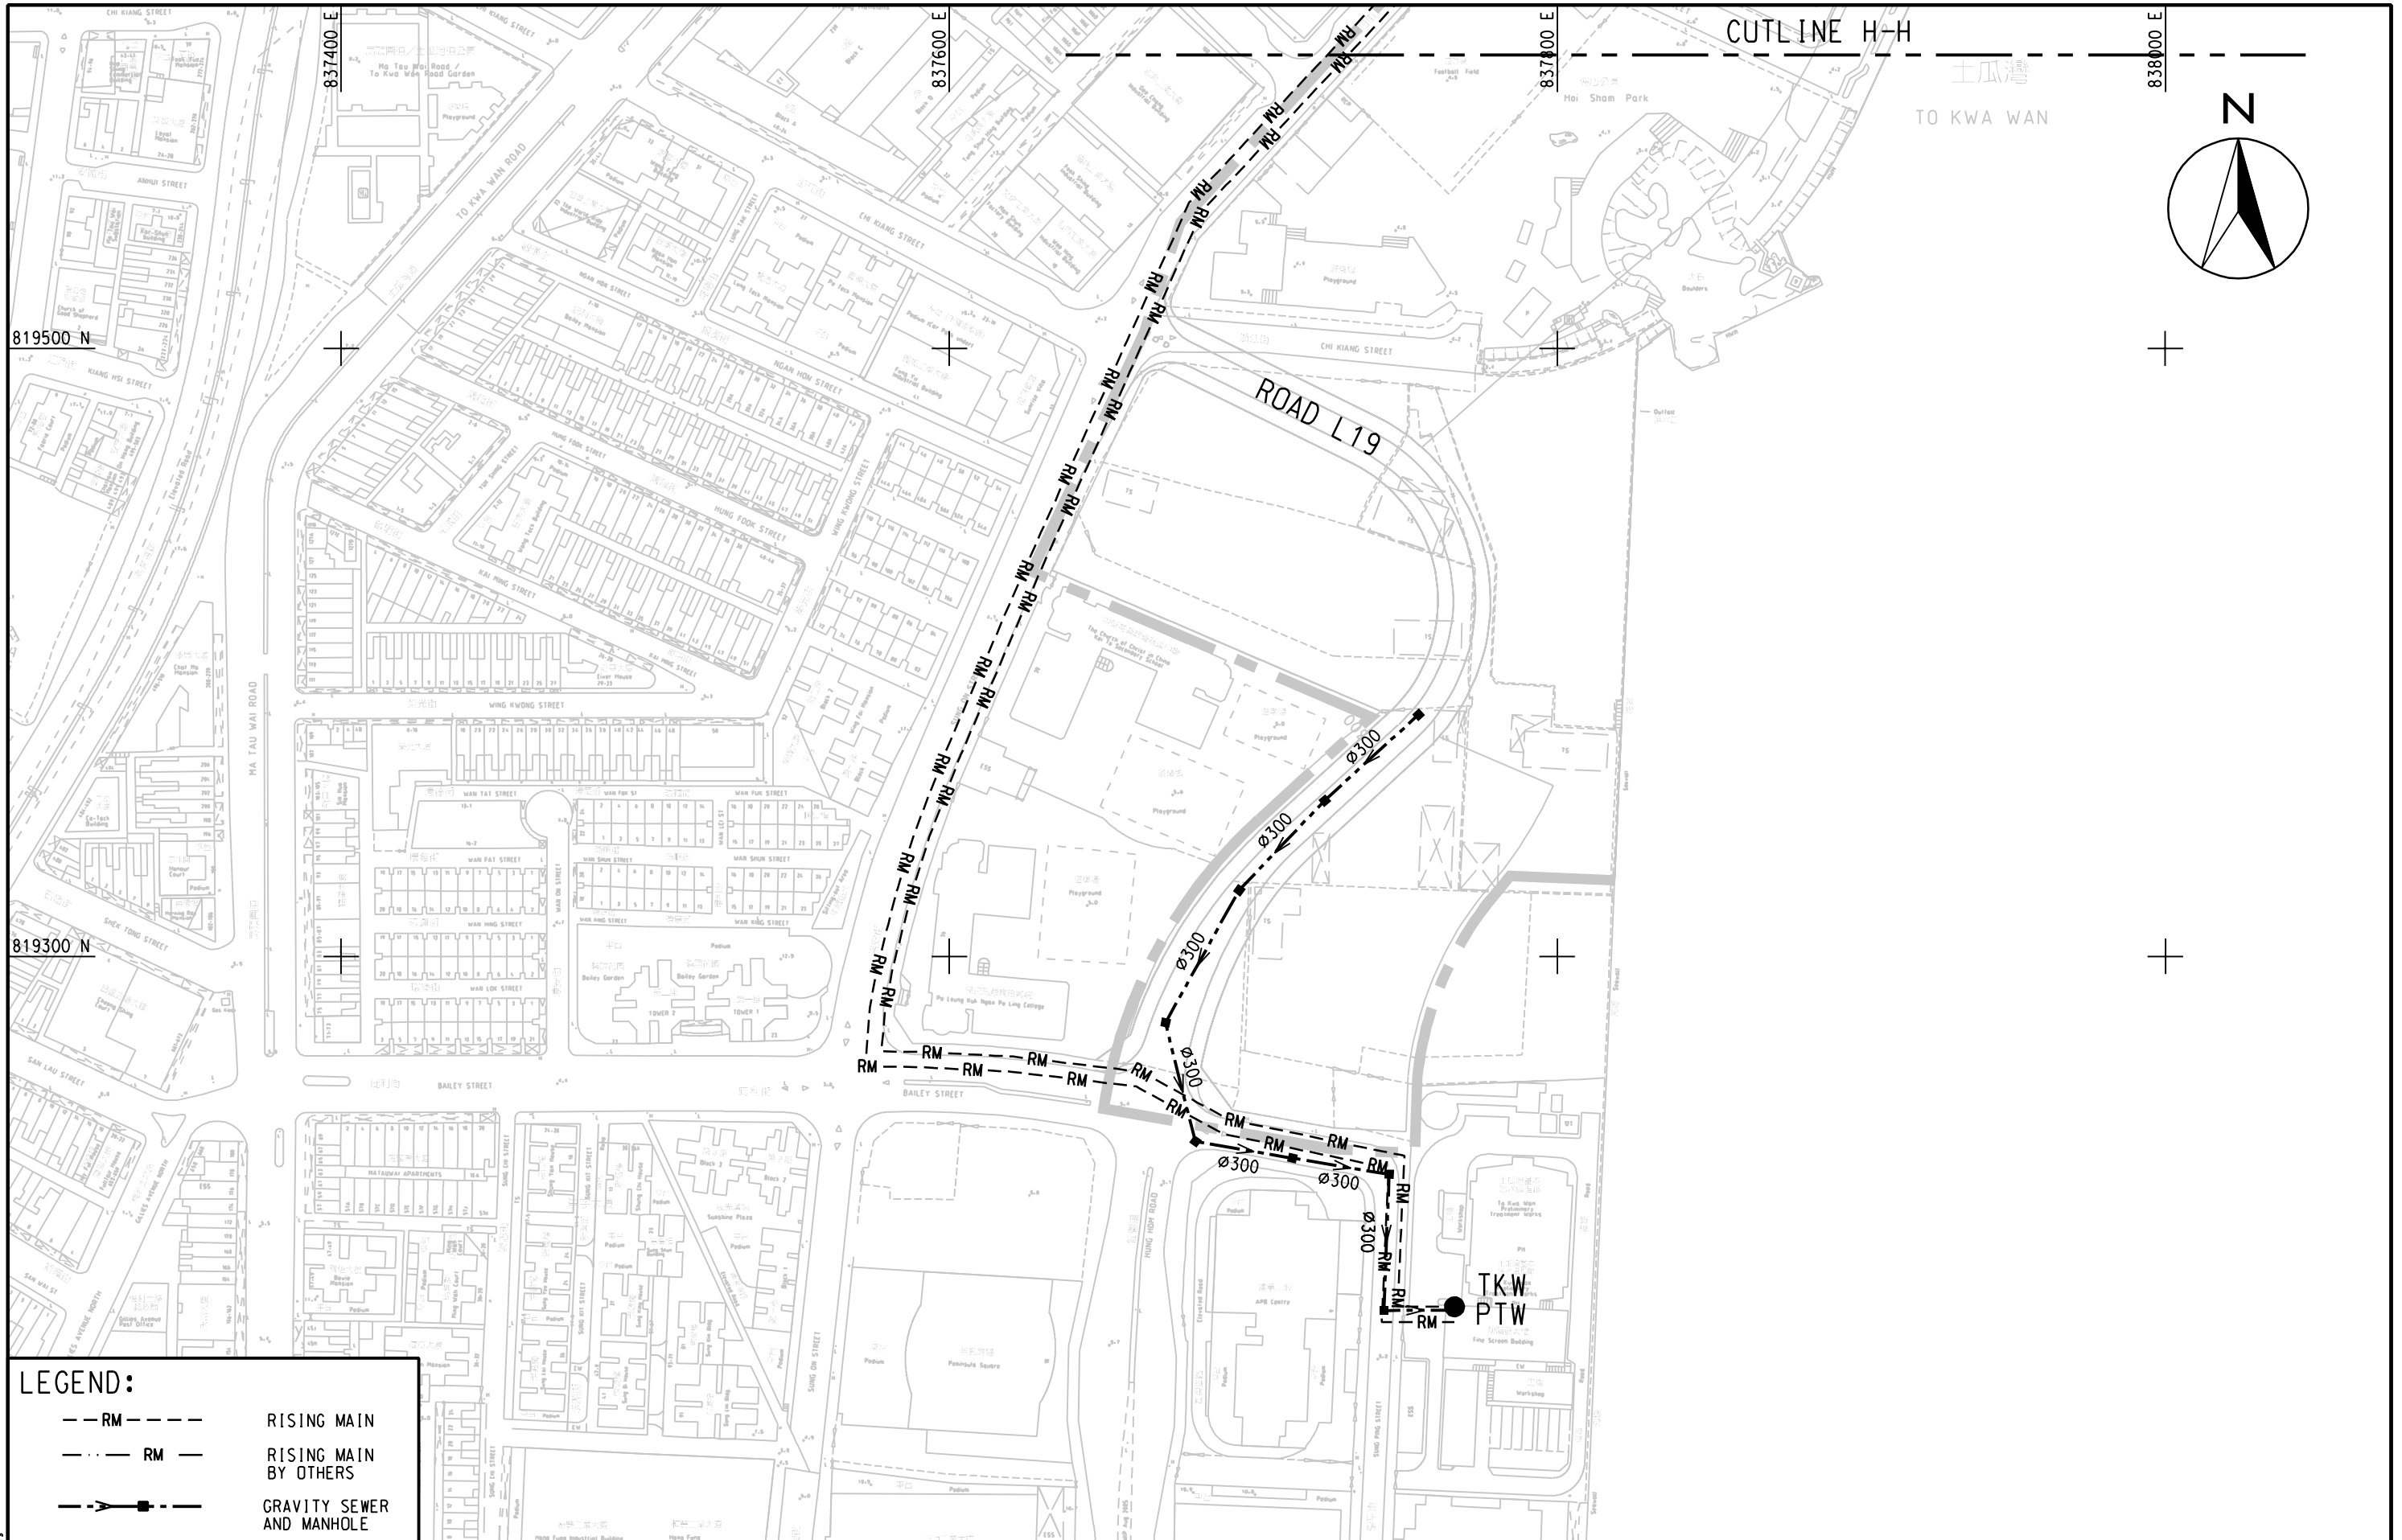

LEGEND:

--- RM ---	RISING MAIN
- - - RM - - -	RISING MAIN BY OTHERS
- - -> - - -	GRAVITY SEWER AND MANHOLE

MAUNSELL AECOM
Maunsell Consultants Asia Ltd


AGREEMENT NO. CE 35/2006 (CE)
KAI TAK DEVELOPMENT ENGINEERING STUDY CUM DESIGN AND CONSTRUCTION OF ADVANCE WORKS-INVESTIGATION, DESIGN AND CONSTRUCTION

PROPOSED SEWERAGE NETWORK (ULTIMATE SCHEME)

(Sheet 8 of 13)

SCALE	1:2000	DATE	JUN.2008
CHECK	--	DRAWN	LX
JOB NO.	60022408	DRAWING NO.	FIG 16.34
		REV	B

PLOTTING BY: 2008-6-17
 PLOT SCALE: 1:5000

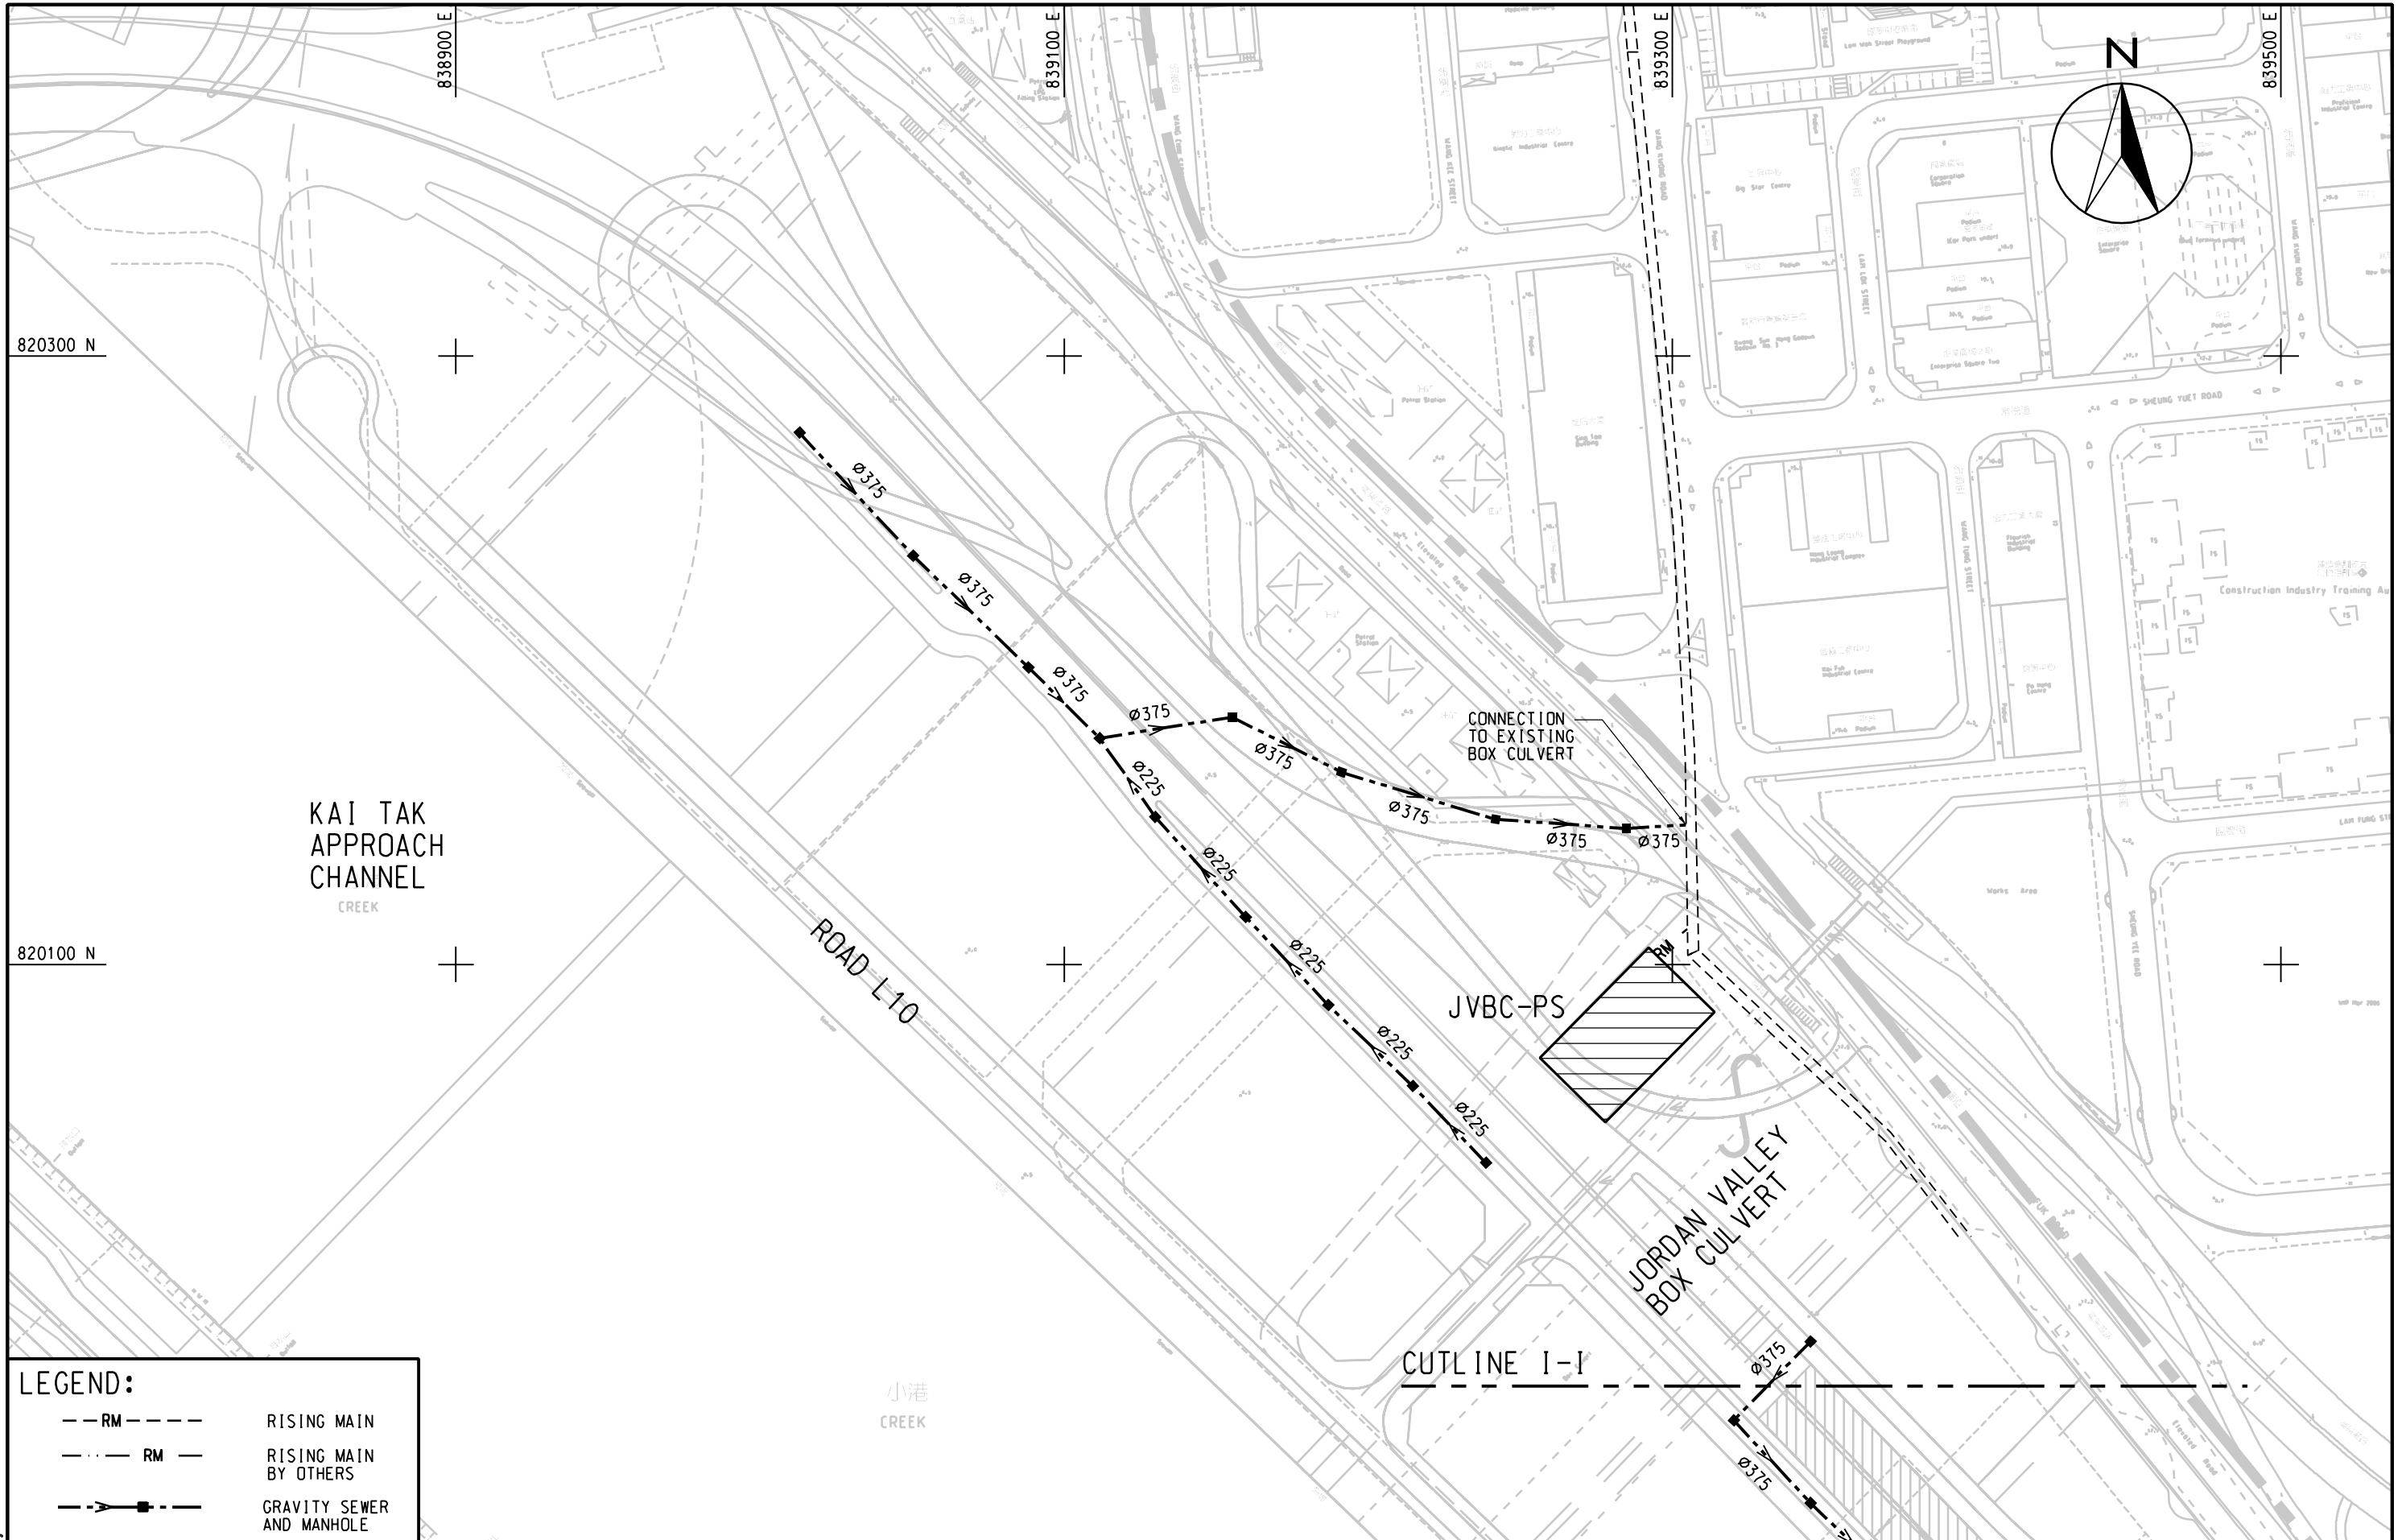

LEGEND:

--- RM ---	RISING MAIN
--- RM ---	RISING MAIN BY OTHERS
--->---	GRAVITY SEWER AND MANHOLE

MAUNSELL | AECOM
Maunsell Consultants Asia Ltd


AGREEMENT NO. CE 35/2006 (CE)
KAI TAK DEVELOPMENT ENGINEERING STUDY CUM DESIGN AND CONSTRUCTION OF ADVANCE WORKS-INVESTIGATION, DESIGN AND CONSTRUCTION

PROPOSED SEWERAGE NETWORK (ULTIMATE SCHEME)

(SHEET 9 OF 13)

SCALE	1:2000	DATE	JAN. 2008
CHECK	---	DRAWN	CC
JOB No.	60022408	DRAWING No.	FIG 16.35
		REV	A

LUDX
 Plotting By: 2008-4-17
 PLOT SCALE: SCALES/SHORTS

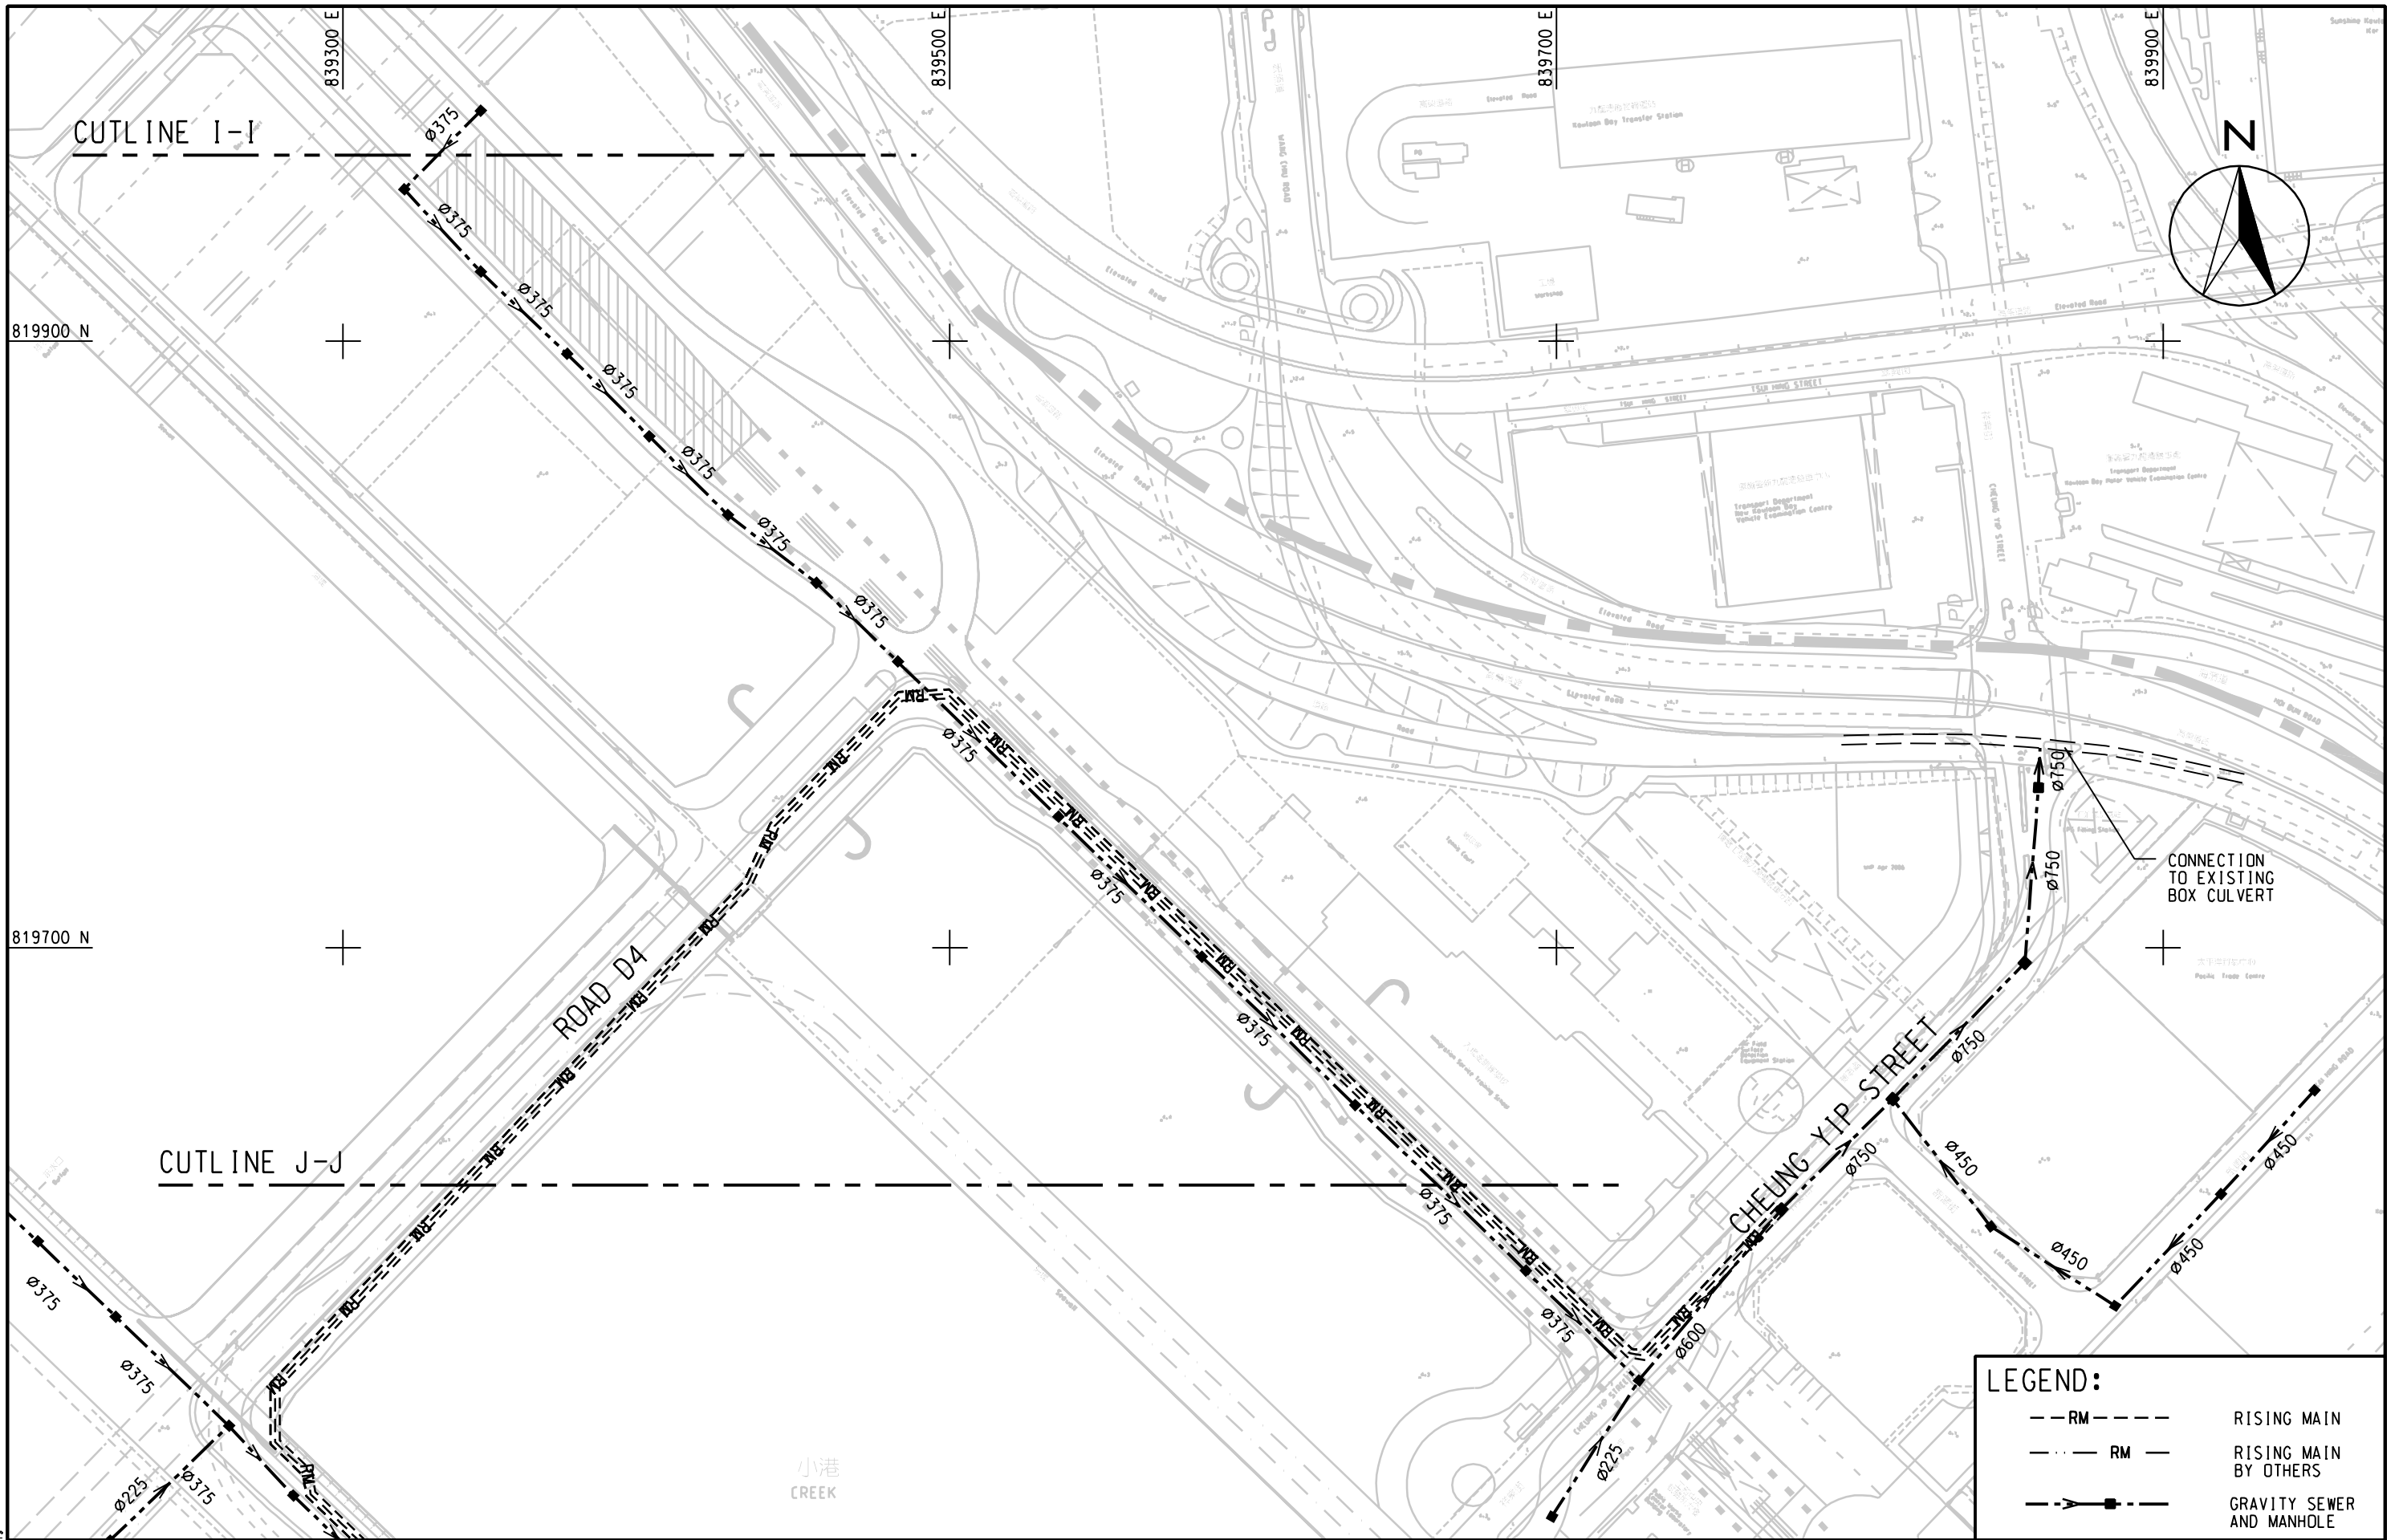

LEGEND:	
--- RM ---	RISING MAIN
- - - RM - - -	RISING MAIN BY OTHERS
--->---	GRAVITY SEWER AND MANHOLE

MAUNSELL | AECOM
 Maunsell Consultants Asia Ltd


AGREEMENT NO. CE 35/2006 (CE)
 KAI TAK DEVELOPMENT ENGINEERING STUDY CUM DESIGN AND CONSTRUCTION OF ADVANCE WORKS-INVESTIGATION, DESIGN AND CONSTRUCTION

PROPOSED SEWERAGE NETWORK (ULTIMATE SCHEME)

(SHEET 10 OF 13)

SCALE	1:2000	DATE	JAN. 2008
CHECK	--	DRAWN	CC
JOB No.	60022408	DRAWING No.	FIG 16.36
		REV	A

Plotting By: 2008-4-17
 LUDX
 PLOT SCALE: SCALES:SHORTS

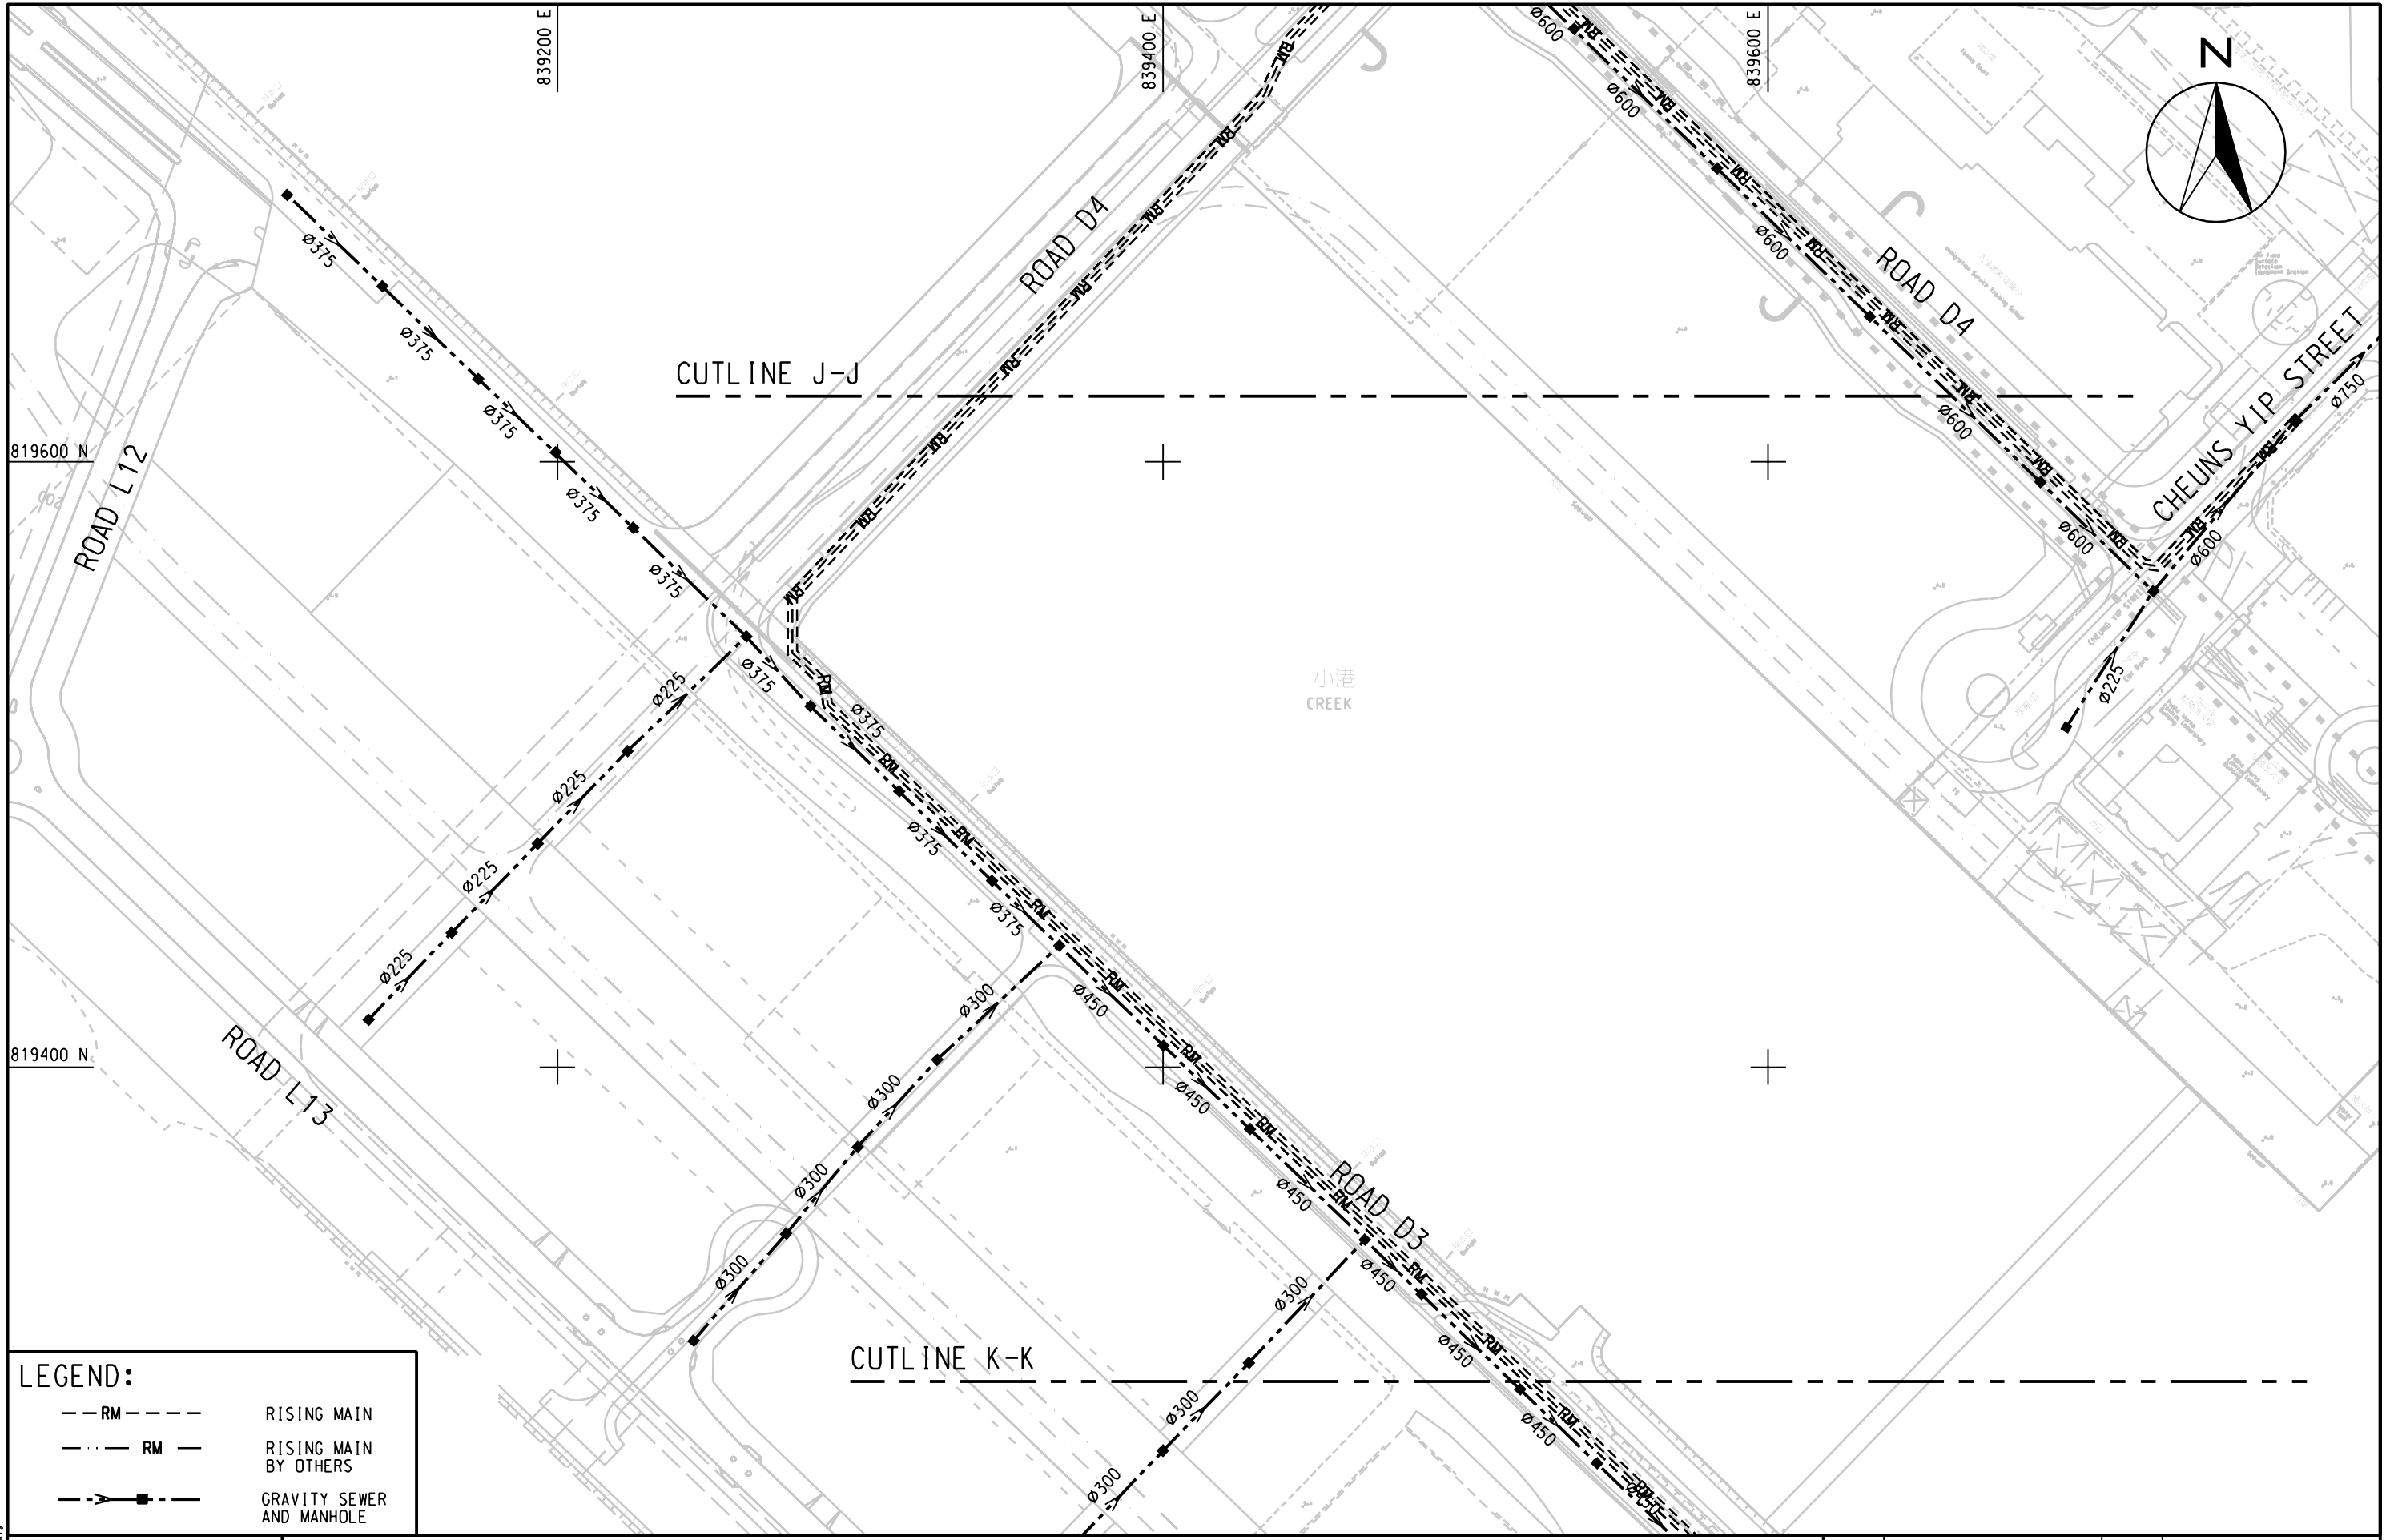

LEGEND:

--- RM ---	RISING MAIN
- - - RM - - -	RISING MAIN BY OTHERS
--->---	GRAVITY SEWER AND MANHOLE

LUDX
 Plotting By: 2008-4-17
 PLOT SCALE: SCALES/SHORTS


MAUNSELL | AECOM
 Maunsell Consultants Asia Ltd

AGREEMENT NO. CE 35/2006 (CE)
 KAI TAK DEVELOPMENT ENGINEERING STUDY CUM DESIGN AND CONSTRUCTION OF ADVANCE WORKS-INVESTIGATION, DESIGN AND CONSTRUCTION

PROPOSED SEWERAGE NETWORK (ULTIMATE SCHEME)

(SHEET 11 OF 13)

SCALE	1:2000	DATE	JAN. 2008
CHECK	--	DRAWN	CC
JOB NO.	60022408	DRAWING No.	FIG 16.37
		REV	A

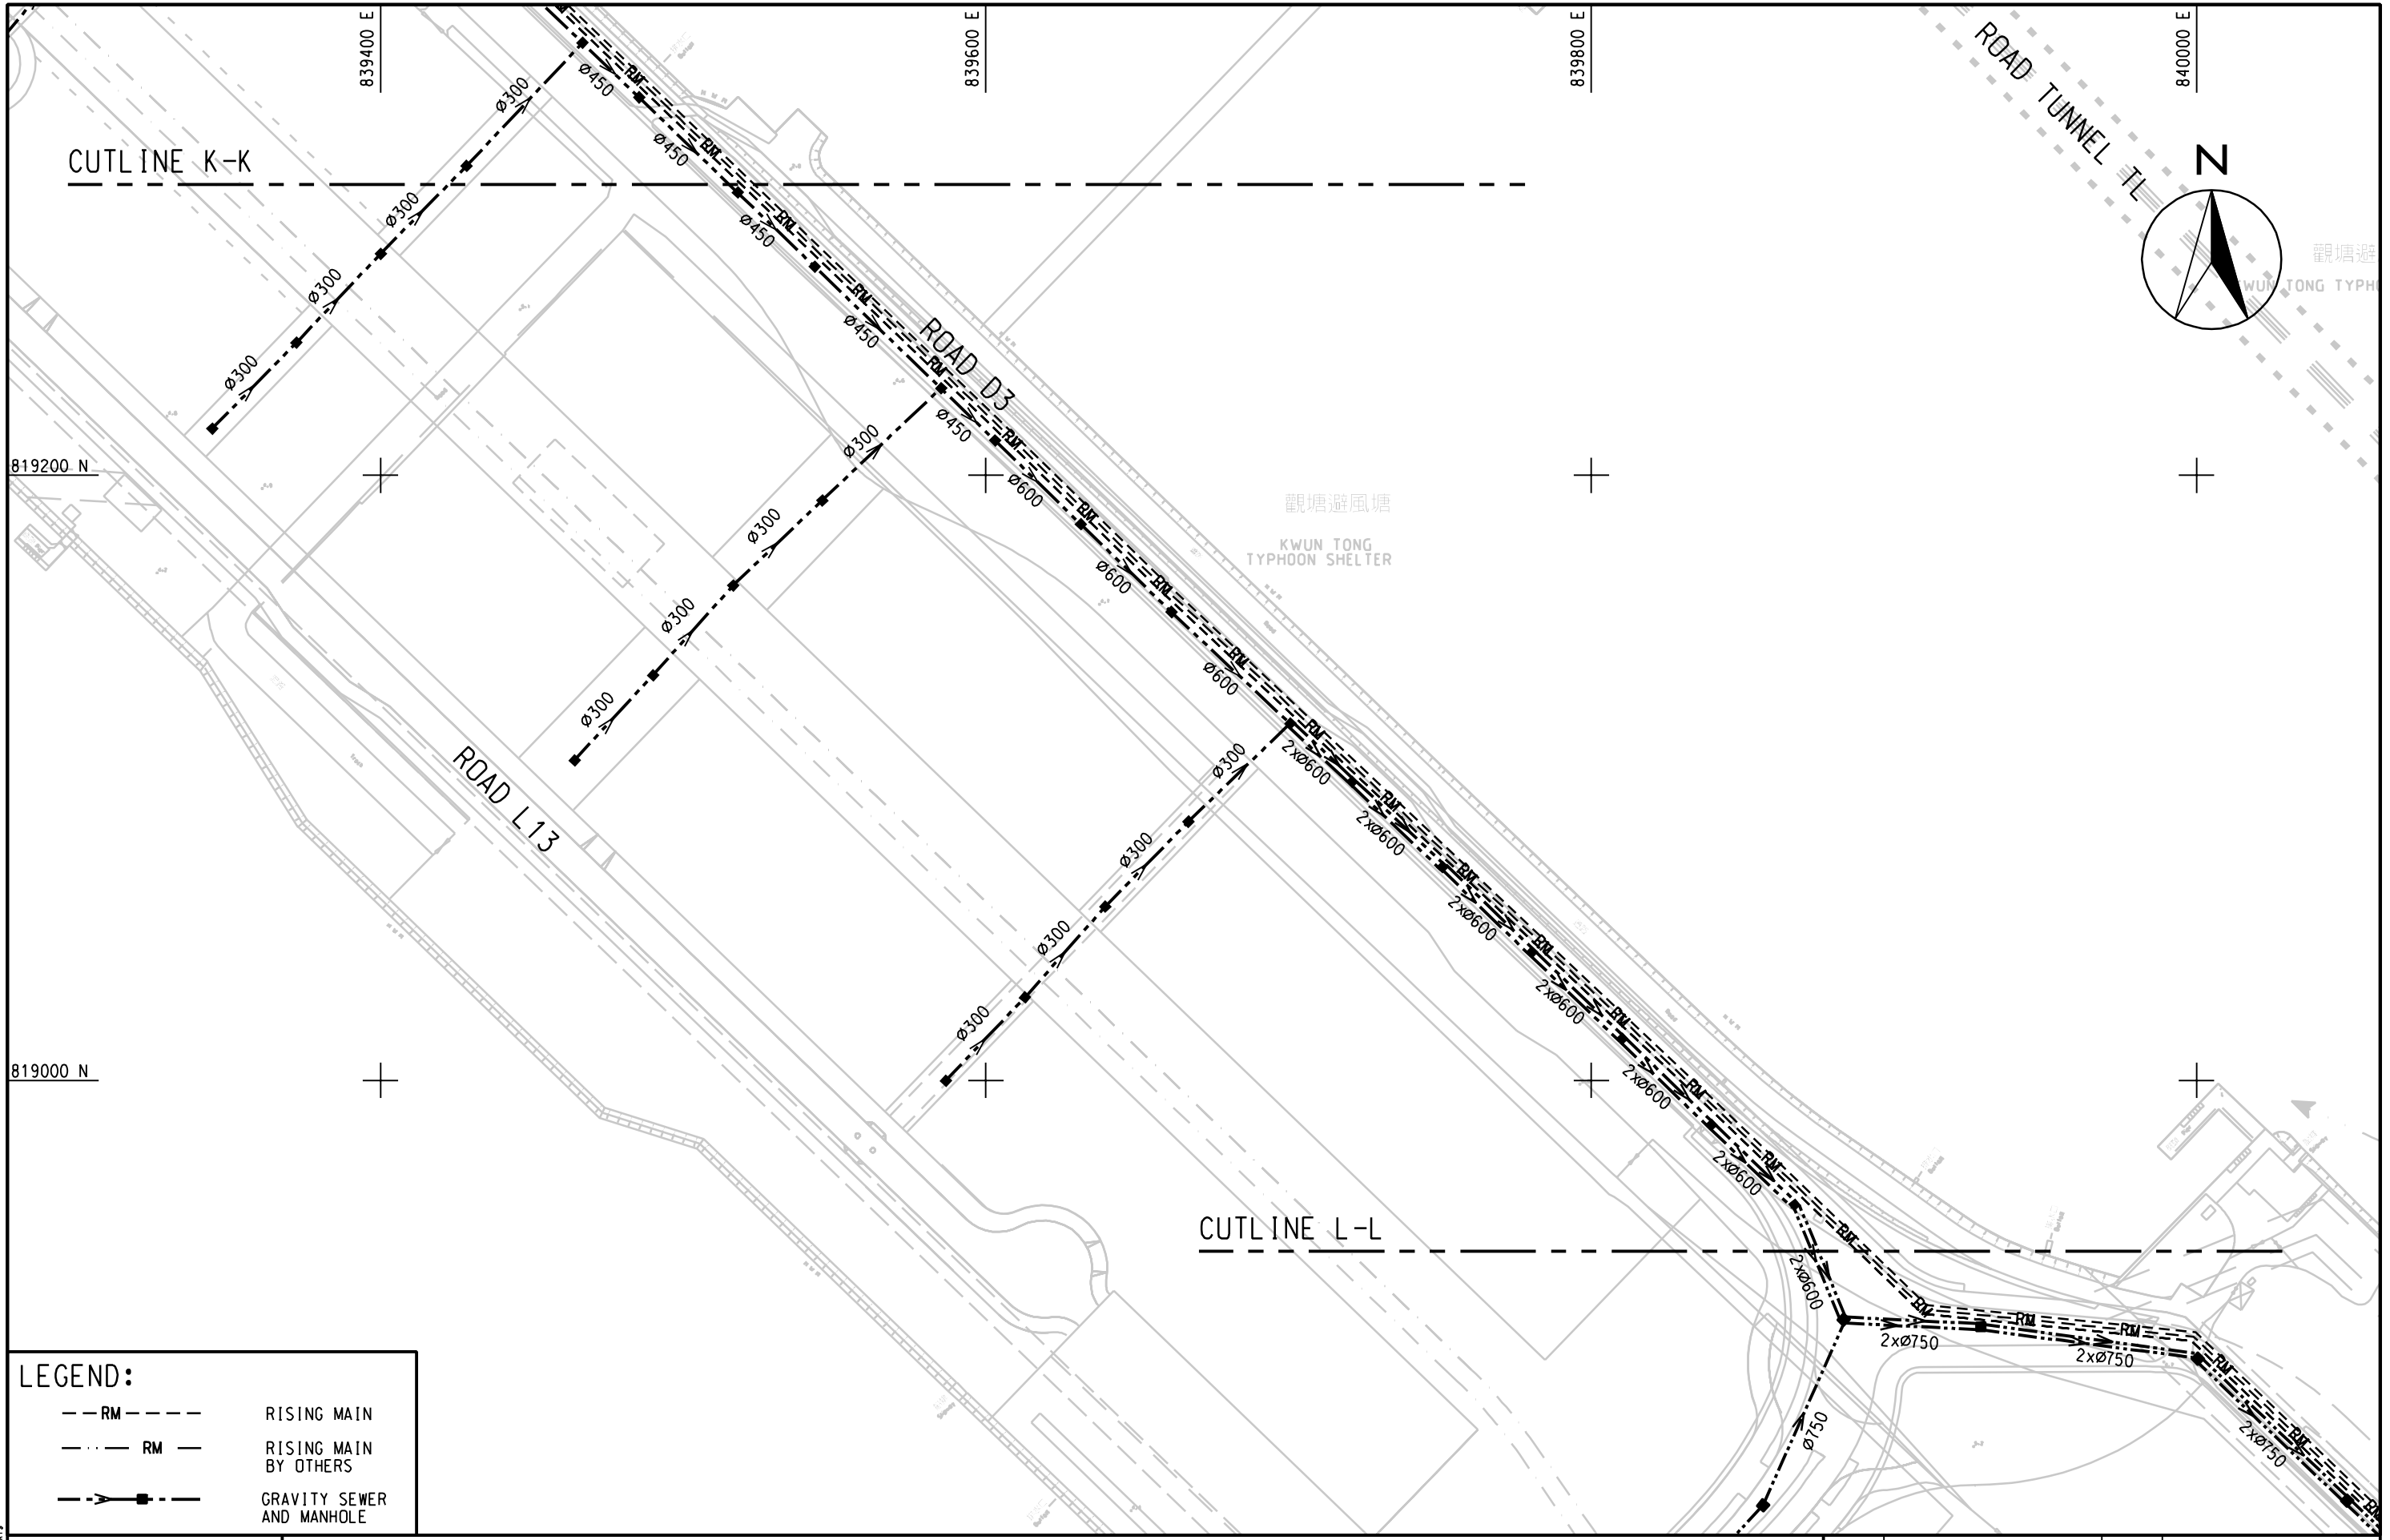

LEGEND:

--- RM ---	RISING MAIN
- · - · - RM -	RISING MAIN BY OTHERS
- > - - -	GRAVITY SEWER AND MANHOLE

MAUNSELL | AECOM
Maunsell Consultants Asia Ltd



AGREEMENT NO. CE 35/2006 (CE)
KAI TAK DEVELOPMENT ENGINEERING STUDY CUM DESIGN AND CONSTRUCTION OF ADVANCE WORKS-INVESTIGATION, DESIGN AND CONSTRUCTION

PROPOSED SEWERAGE NETWORK (ULTIMATE SCHEME)

(SHEET 12 OF 13)

SCALE	1:2000	DATE	JAN. 2008
CHECK	--	DRAWN	HY
JOB No.	60022408	DRAWING No.	FIG 16.38
		REV	A

LUDX
 Plotting By: 2008-4-17
 PLOT SCALE: \$SCALESHORTS

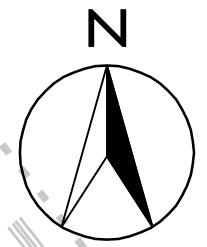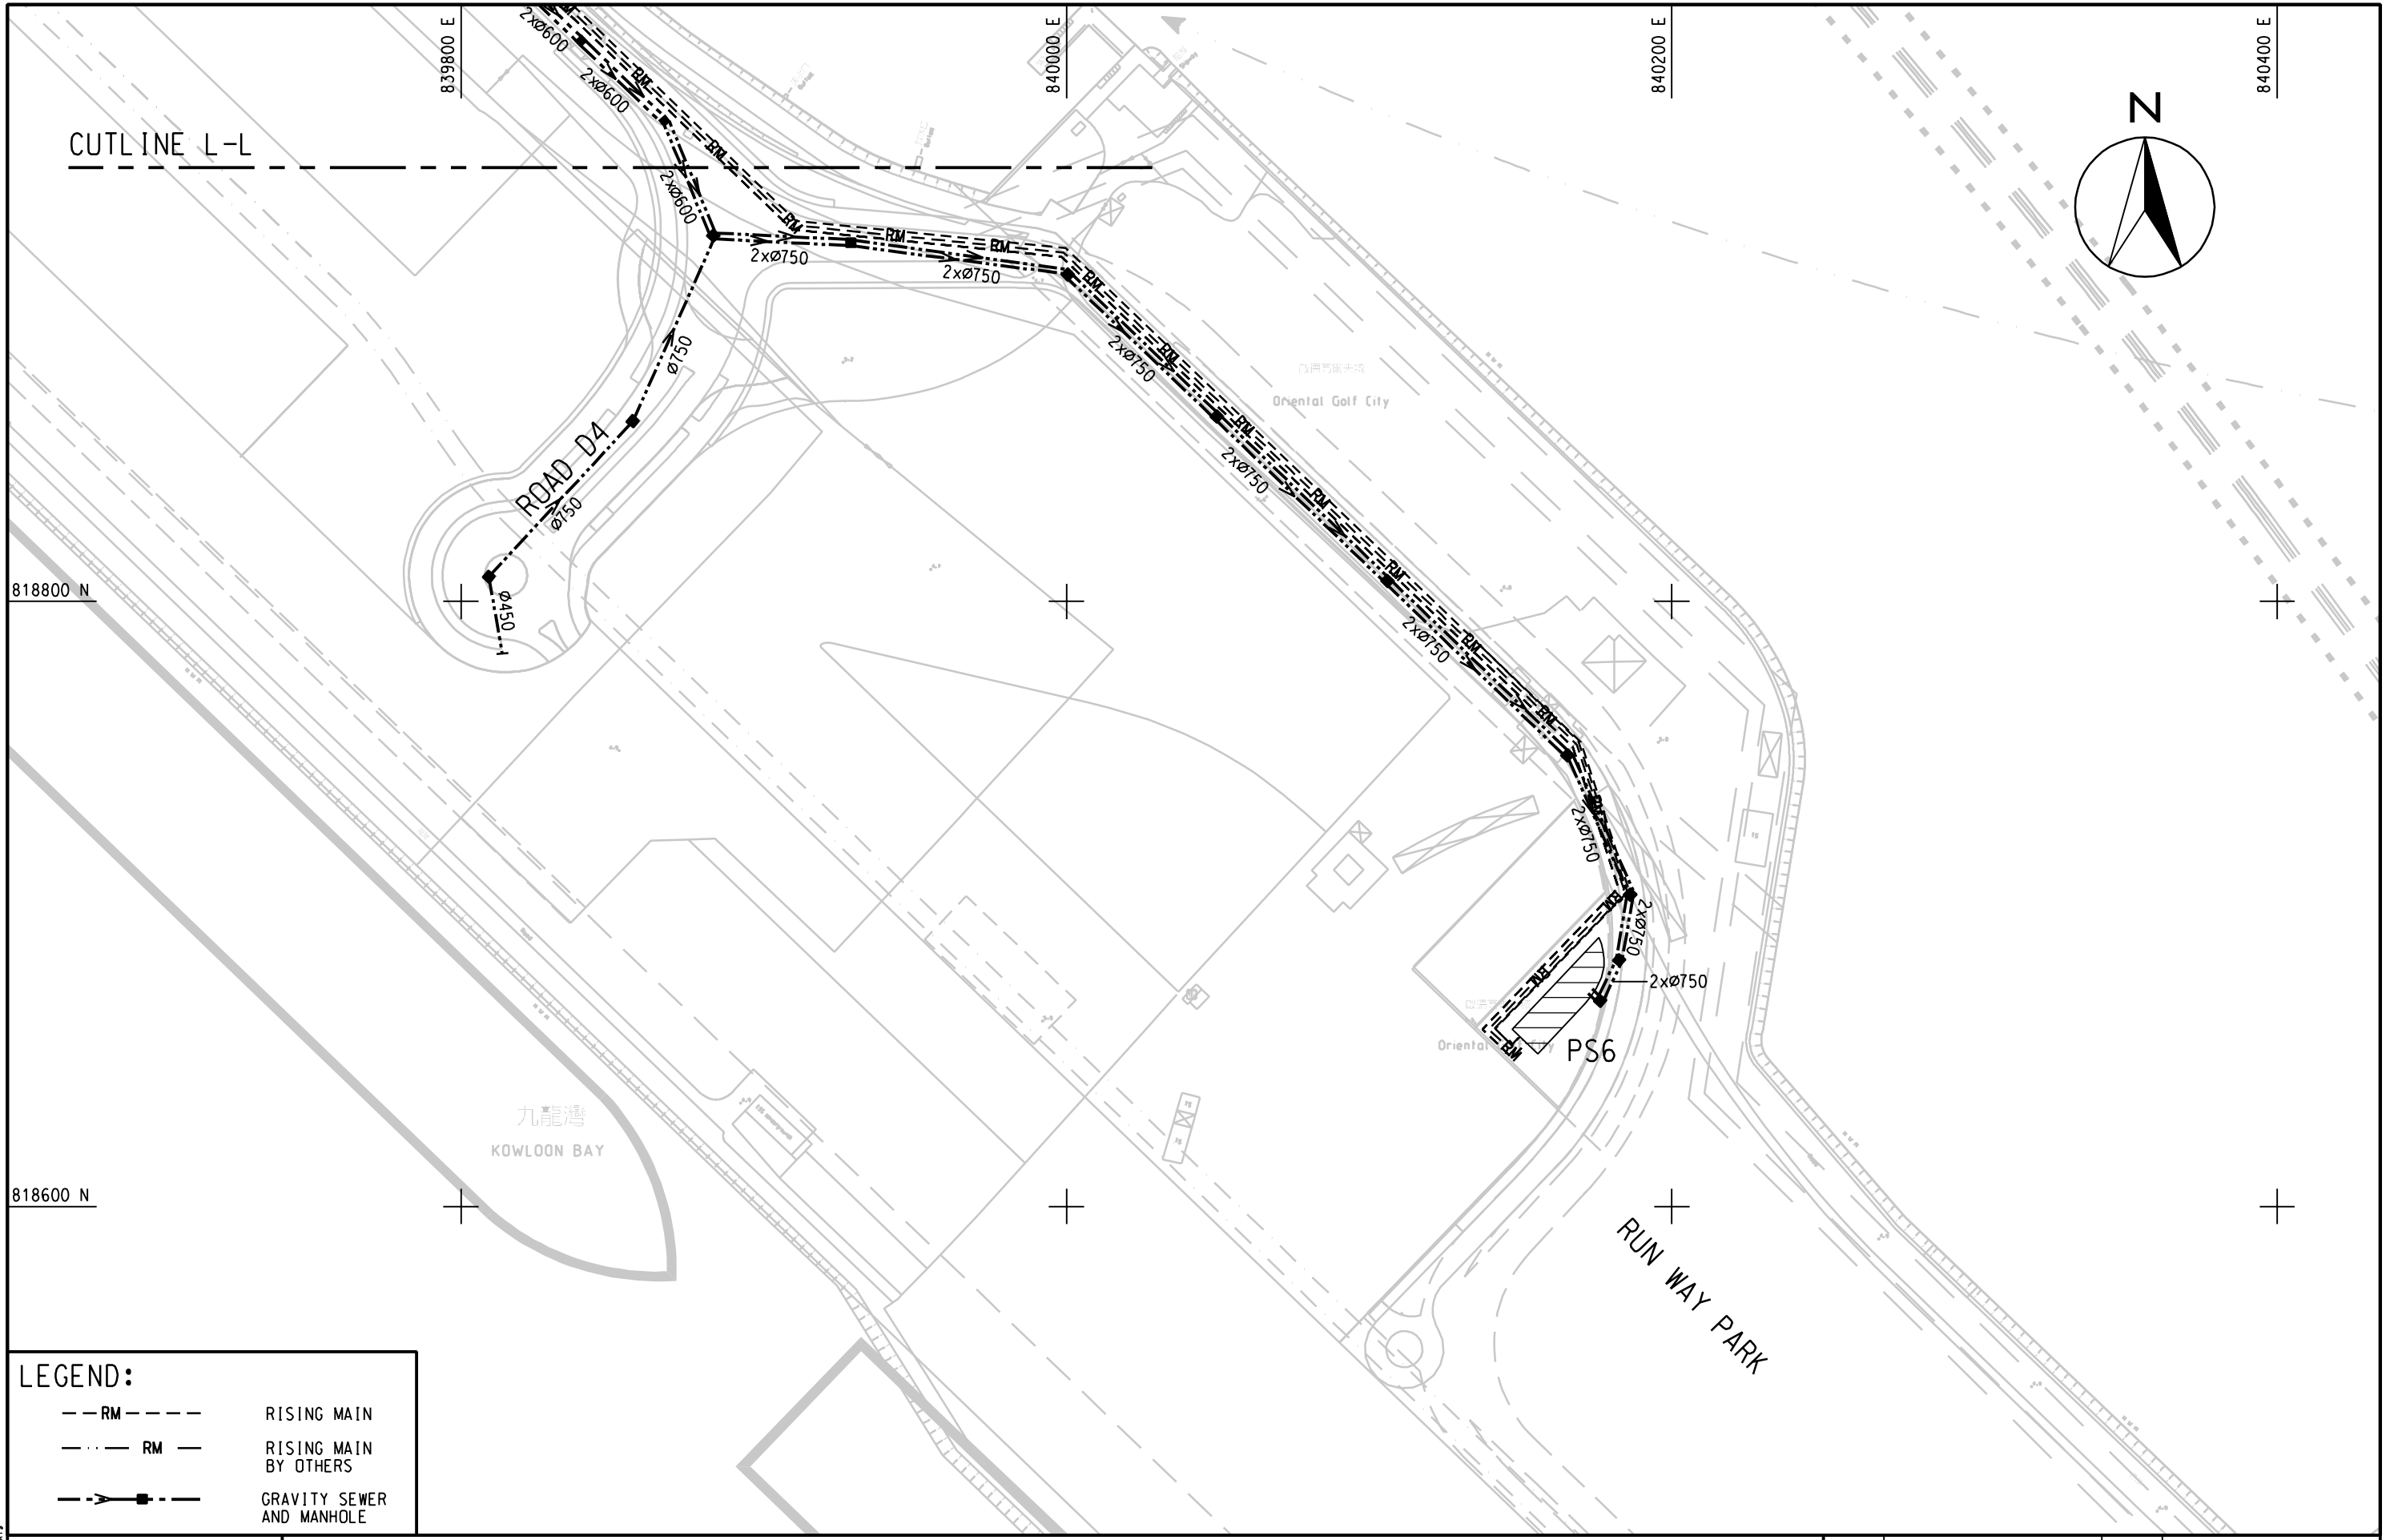

LEGEND:

--- RM ---	RISING MAIN
- · - · - RM -	RISING MAIN BY OTHERS
- - -> - - -	GRAVITY SEWER AND MANHOLE

MAUNSELL | AECOM
Maunsell Consultants Asia Ltd

AGREEMENT NO. CE 35/2006 (CE)
KAI TAK DEVELOPMENT ENGINEERING STUDY CUM DESIGN AND CONSTRUCTION OF ADVANCE WORKS-INVESTIGATION, DESIGN AND CONSTRUCTION

PROPOSED SEWERAGE NETWORK (ULTIMATE SCHEME)

(SHEET 13 OF 13)

SCALE	1:2000	DATE	JAN. 2008
CHECK	--	DRAWN	HY
JOB No.	60022408	DRAWING No.	FIG 16.39
		REV	A

LUDK
 Plotting By: 2008-4-17
 PLOT SCALE: \$SCALESHORTS