

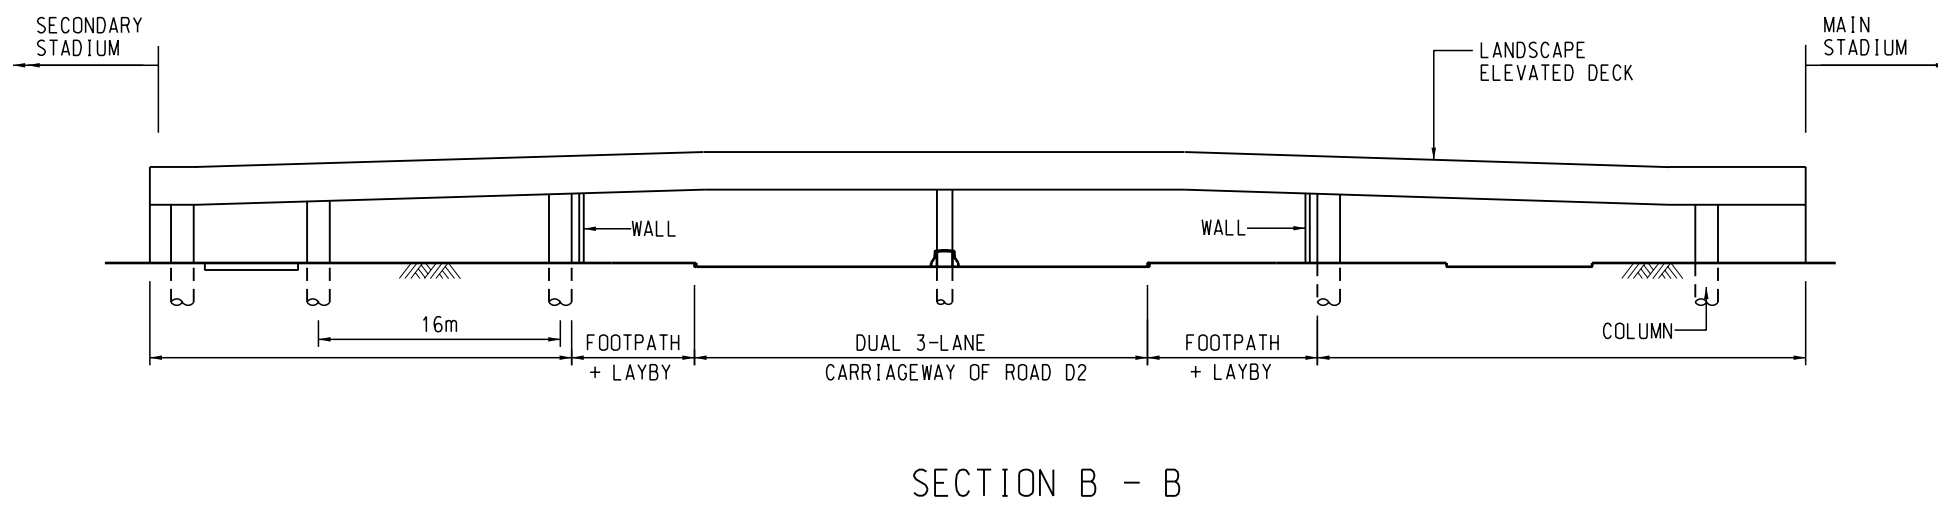
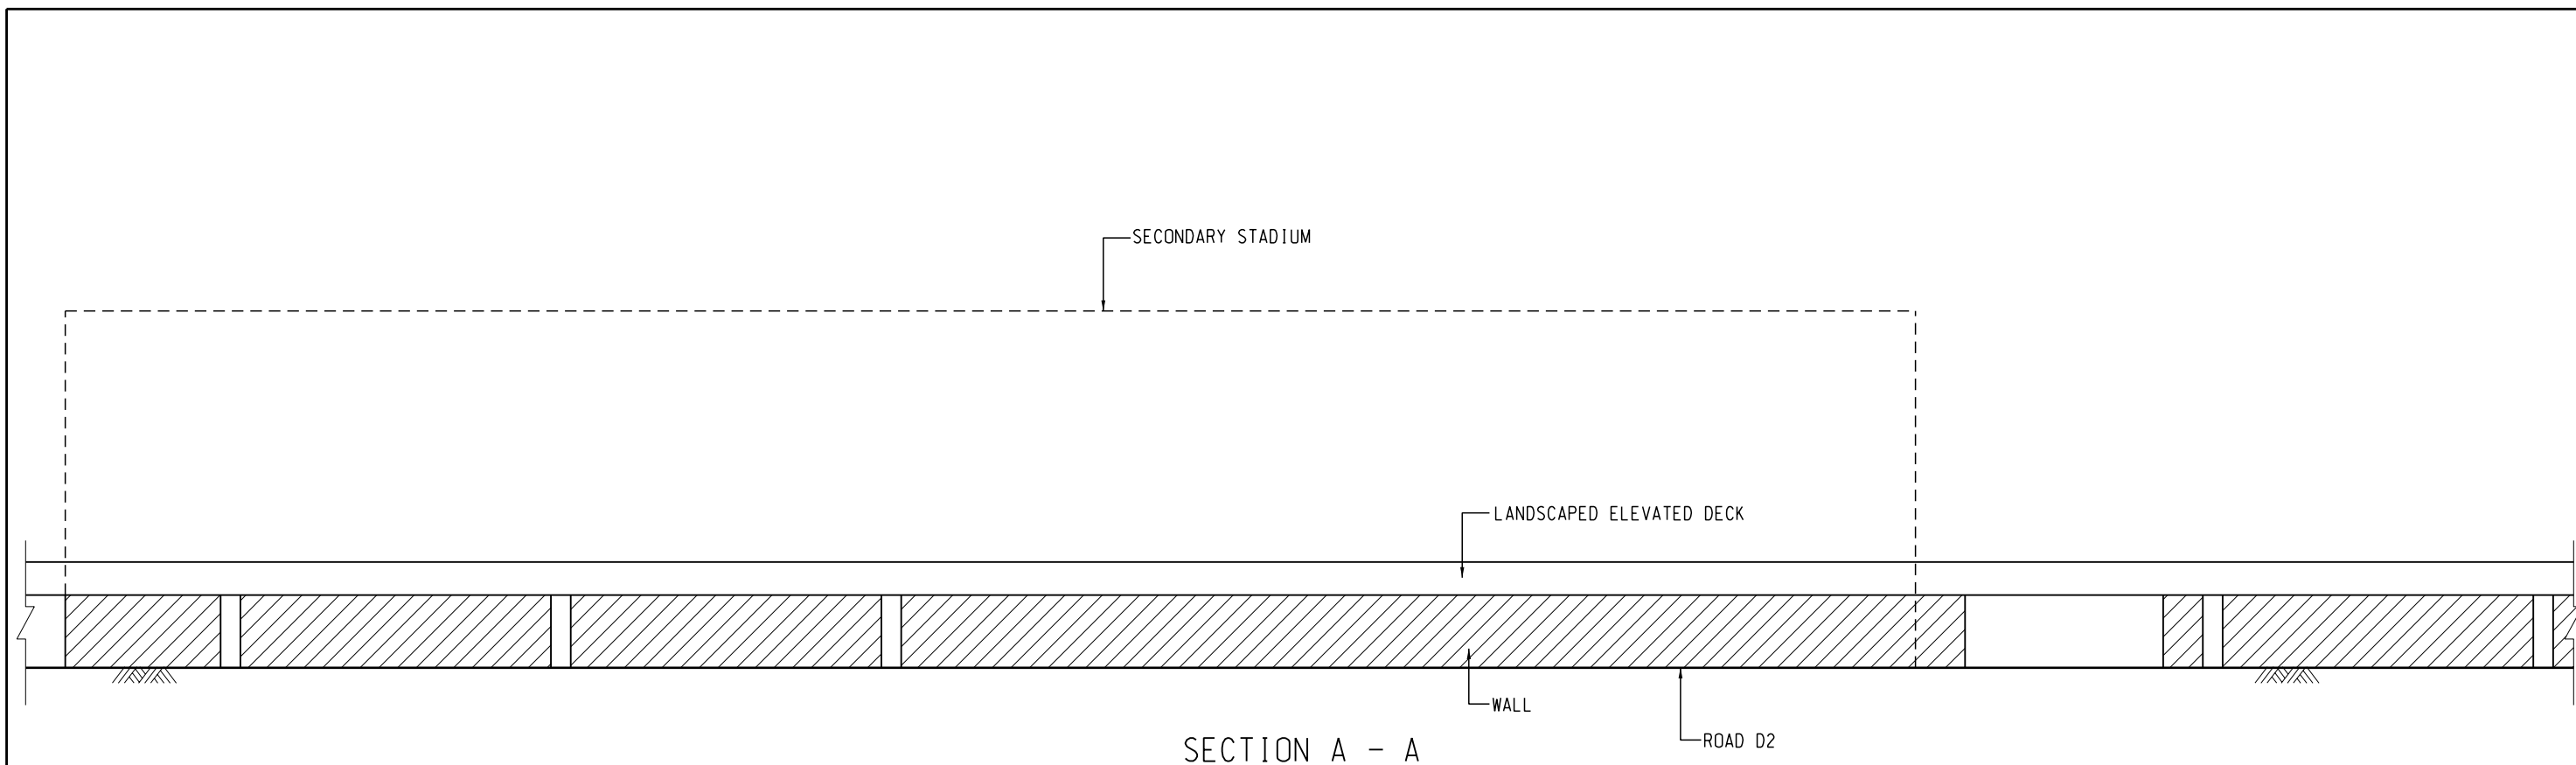

 Maunsell Consultants Asia Ltd

AGREEMENT NO. CE 35/2006 (CE)
 KAI TAK DEVELOPMENT ENGINEERING STUDY CUM DESIGN AND CONSTRUCTION OF ADVANCE WORKS-INVESTIGATION, DESIGN AND CONSTRUCTION

GENERAL ARRANGEMENT OF LANDSCAPED ELEVATED DECK ABOVE ROAD D2

SHEET 1 OF 2

SCALE	A3 1:1000	DATE	MAY. 2008
CHECK	--	DRAWN	CC
JOB No.	60022408	DRAWING No.	FIG 2.27
		REV	-



LEGEND:	
	WALL

MAUNSELL | AECOM
 Maunsell Consultants Asia Ltd

AGREEMENT NO. CE 35/2006 (CE)
 KAI TAK DEVELOPMENT ENGINEERING STUDY CUM DESIGN AND CONSTRUCTION OF ADVANCE WORKS-INVESTIGATION, DESIGN AND CONSTRUCTION

GENERAL ARRANGEMENT OF LANDSCAPED ELEVATED DECK ABOVE ROAD D2

SHEET 2 OF 2

SCALE	A3 1:500	DATE	JUN. 2008
CHECK	--	DRAWN	CC
JOB No.	60022408	DRAWING No.	FIG 2.28
		REV	-