



AGREEMENT NO. CE 35/2006 (CE)  
 KAI TAK DEVELOPMENT ENGINEERING STUDY CUM DESIGN AND CONSTRUCTION OF ADVANCE WORKS-INVESTIGATION, DESIGN AND CONSTRUCTION

OPTIONS FOR CKR/T2 INTERCHANGE

SHEET 1 OF 3



SCALE	A3 1:4000	DATE	DEC. 2007
CHECK	--	DRAWN	TLF
JOB NO.	60022408	DRAWING No.	FIG 2.4
		REV	-

**MAUNSELL | AECOM**  
 Maunsell Consultants Asia Ltd

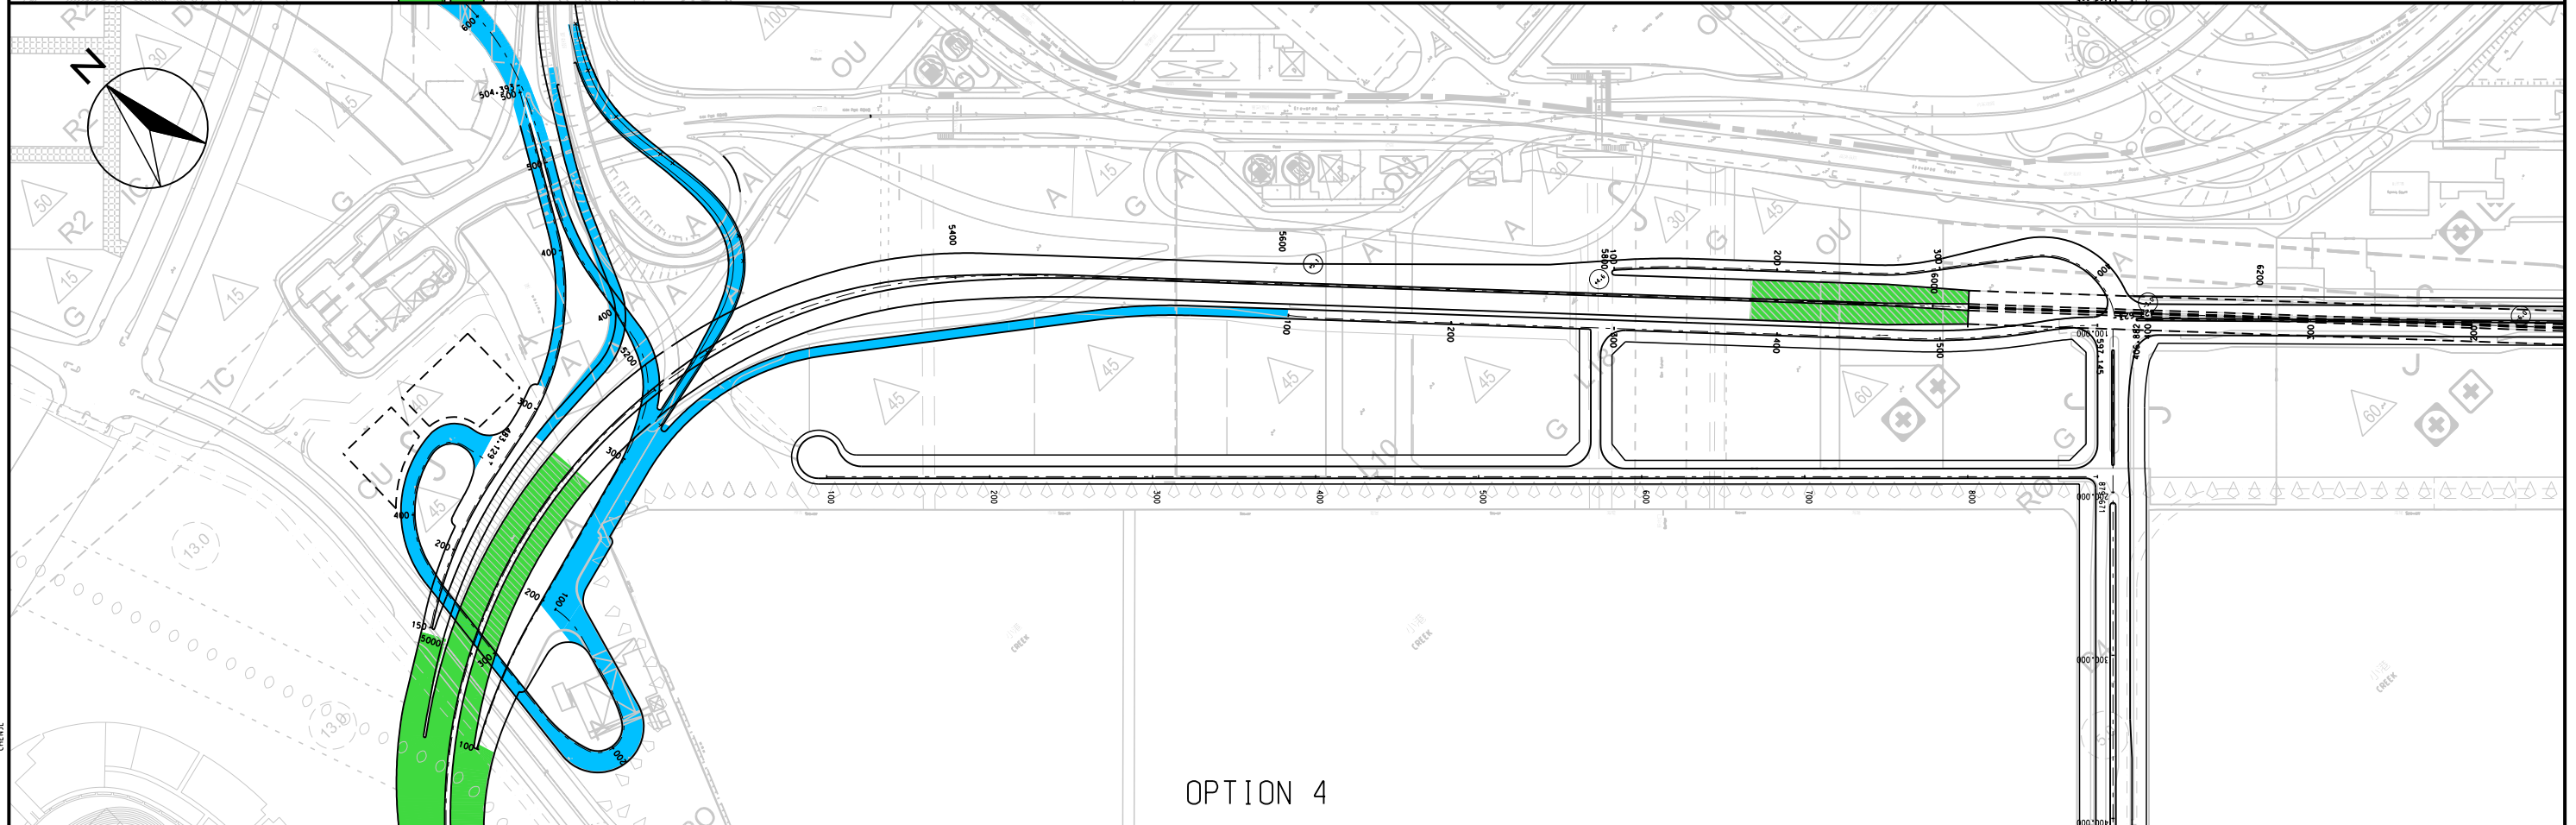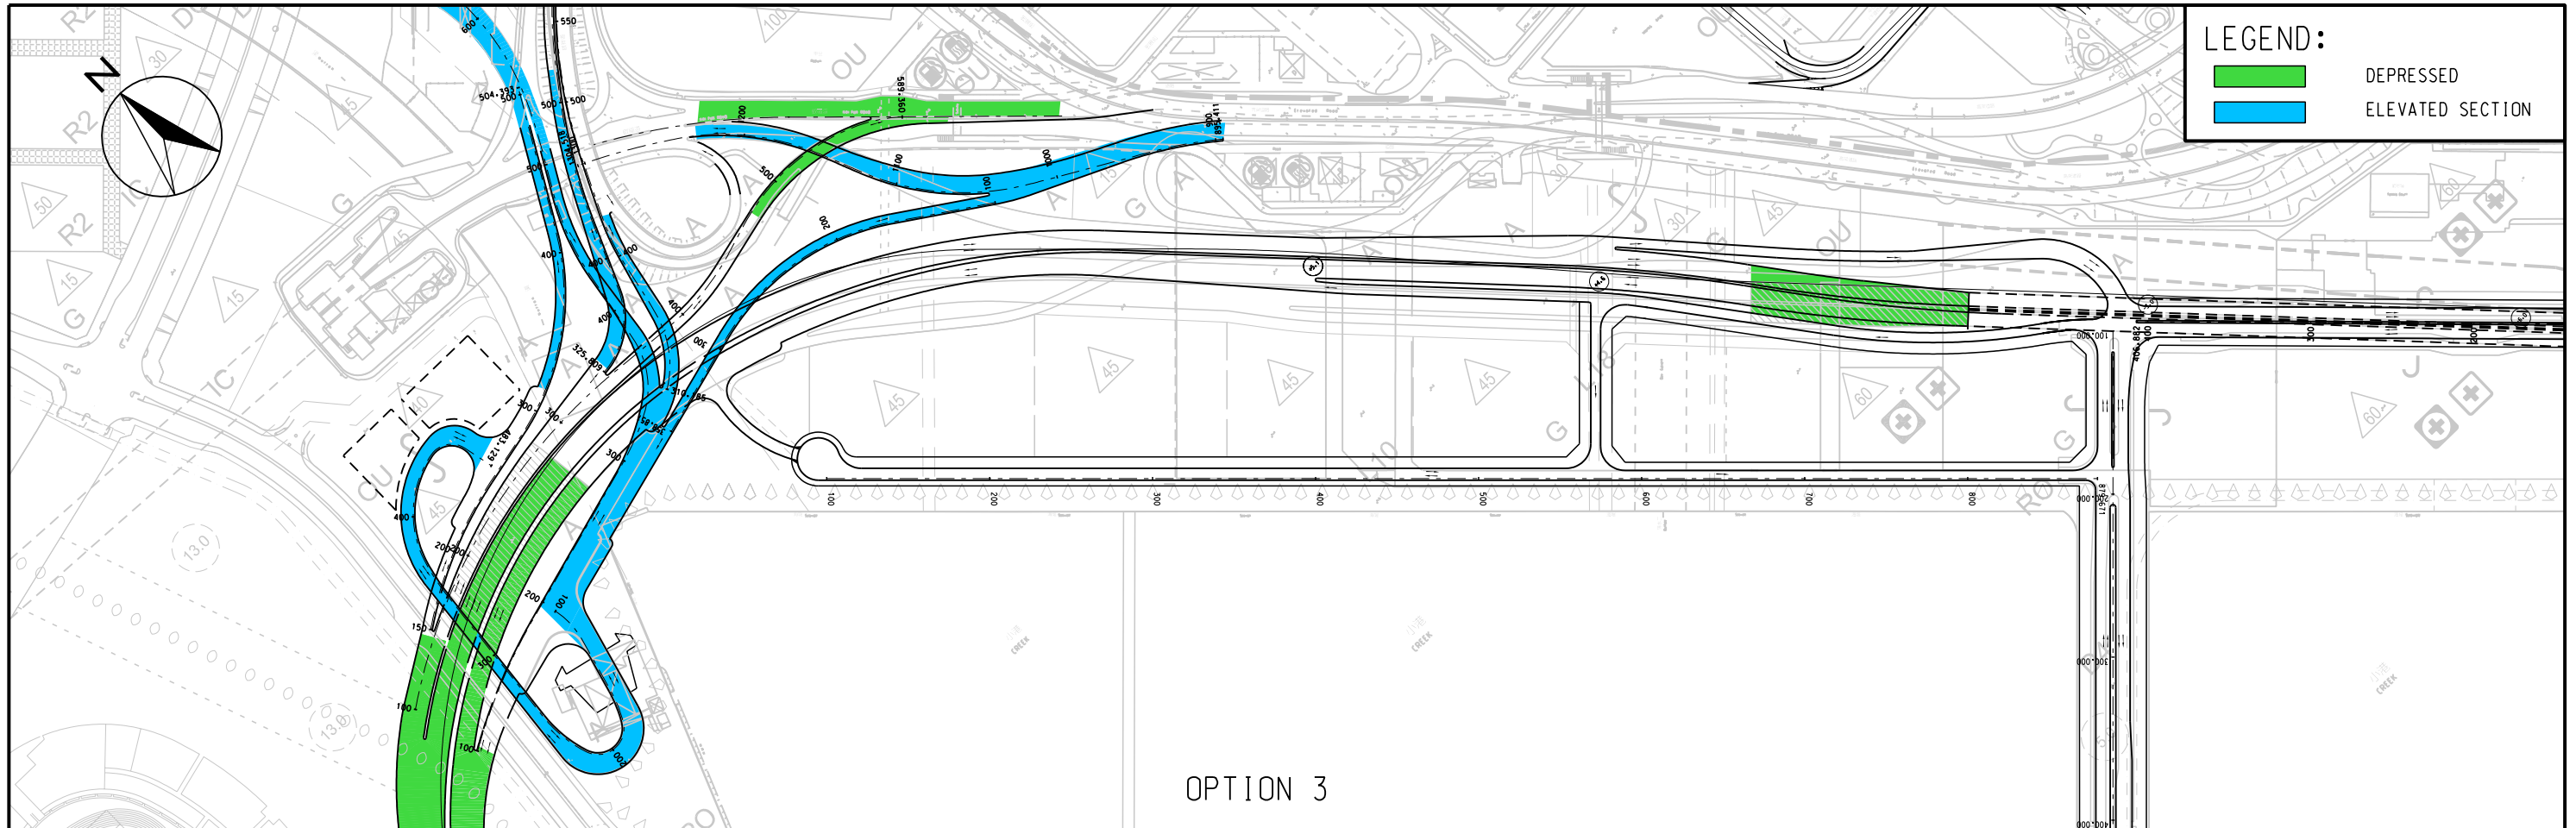

MAUNSELL   AECOM Maunsell Consultants Asia Ltd	AGREEMENT NO. CE 35/2006 (CE) KAI TAK DEVELOPMENT ENGINEERING STUDY CUM DESIGN AND CONSTRUCTION OF ADVANCE WORKS-INVESTIGATION, DESIGN AND CONSTRUCTION		SCALE	A3 1:4000	DATE	MAR. 2007	
	OPTIONS FOR CKR/T2 INTERCHANGE		CHECK	--	DRAWN	LZG	
	SHEET 2 OF 3		JOB No.	60022408	DRAWING No.	FIG 2.5	REV



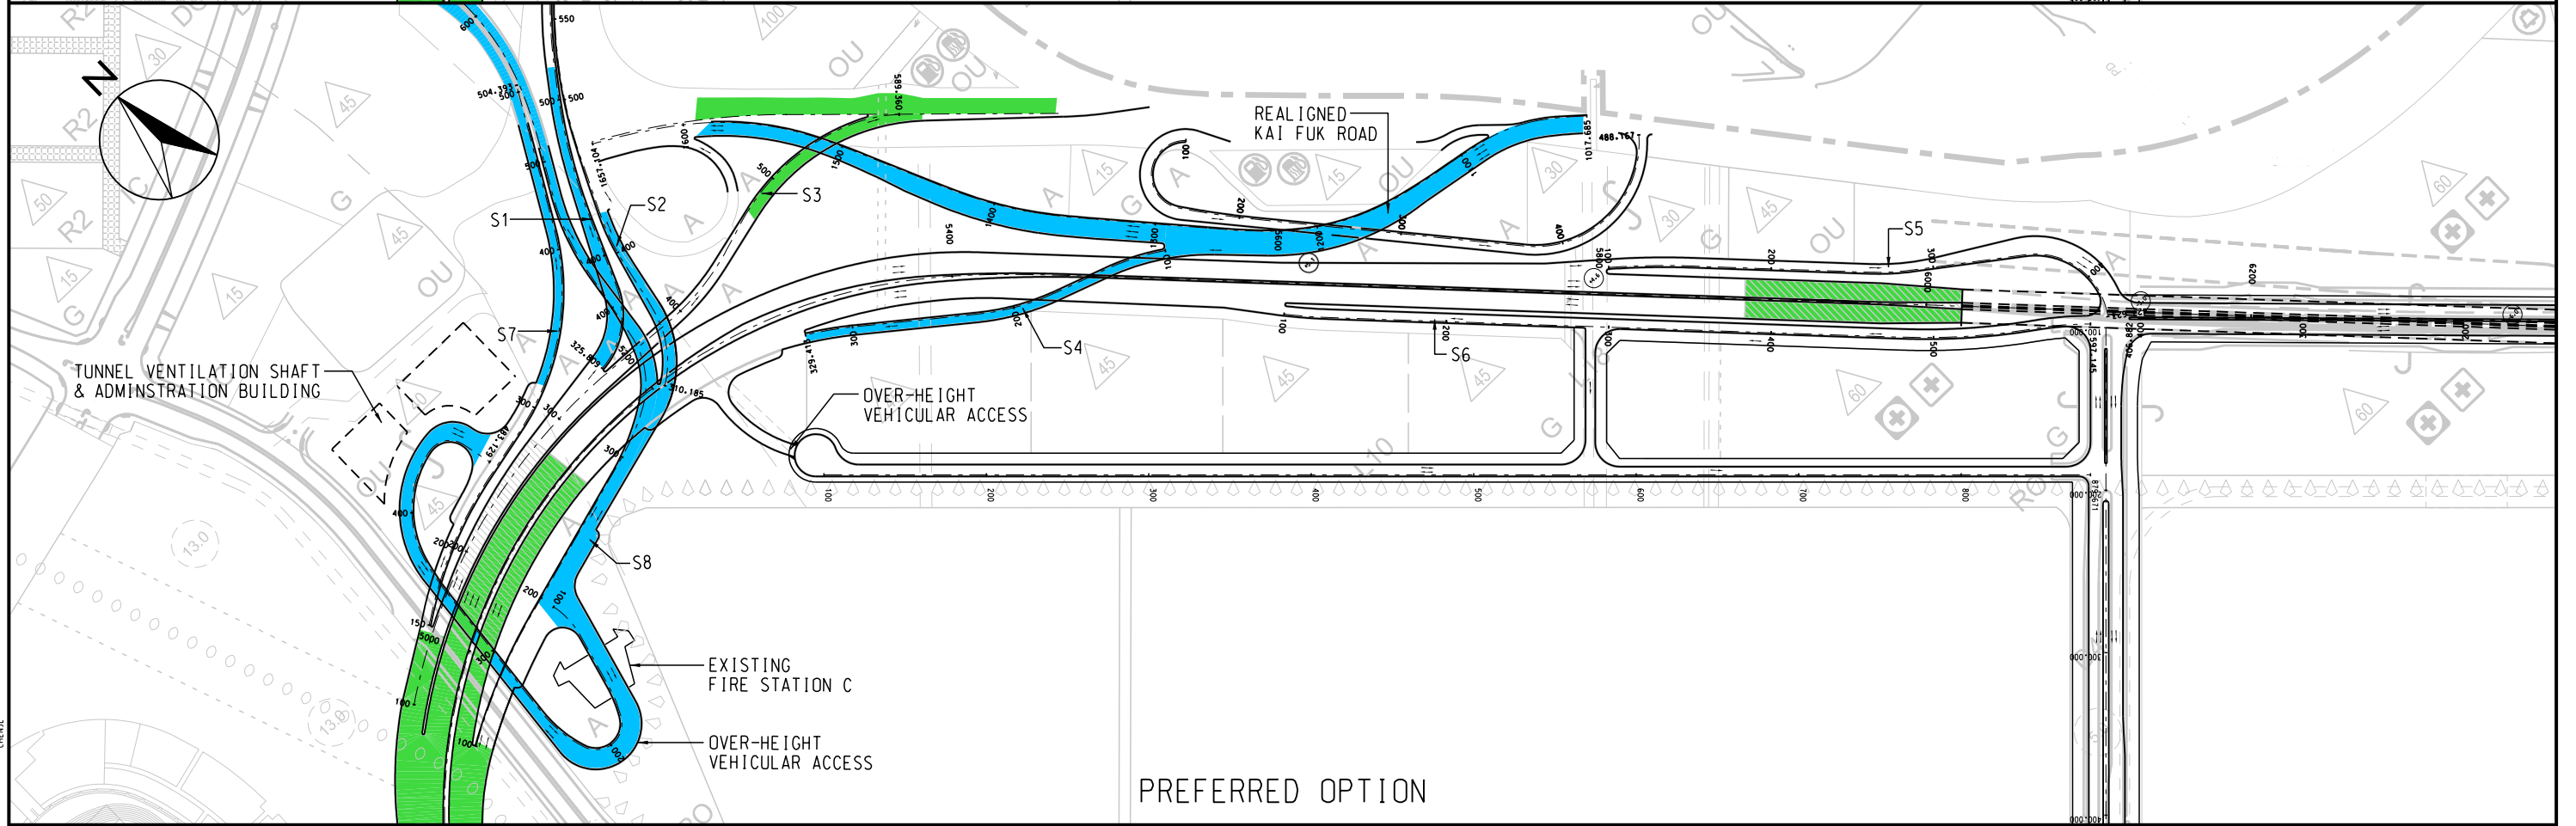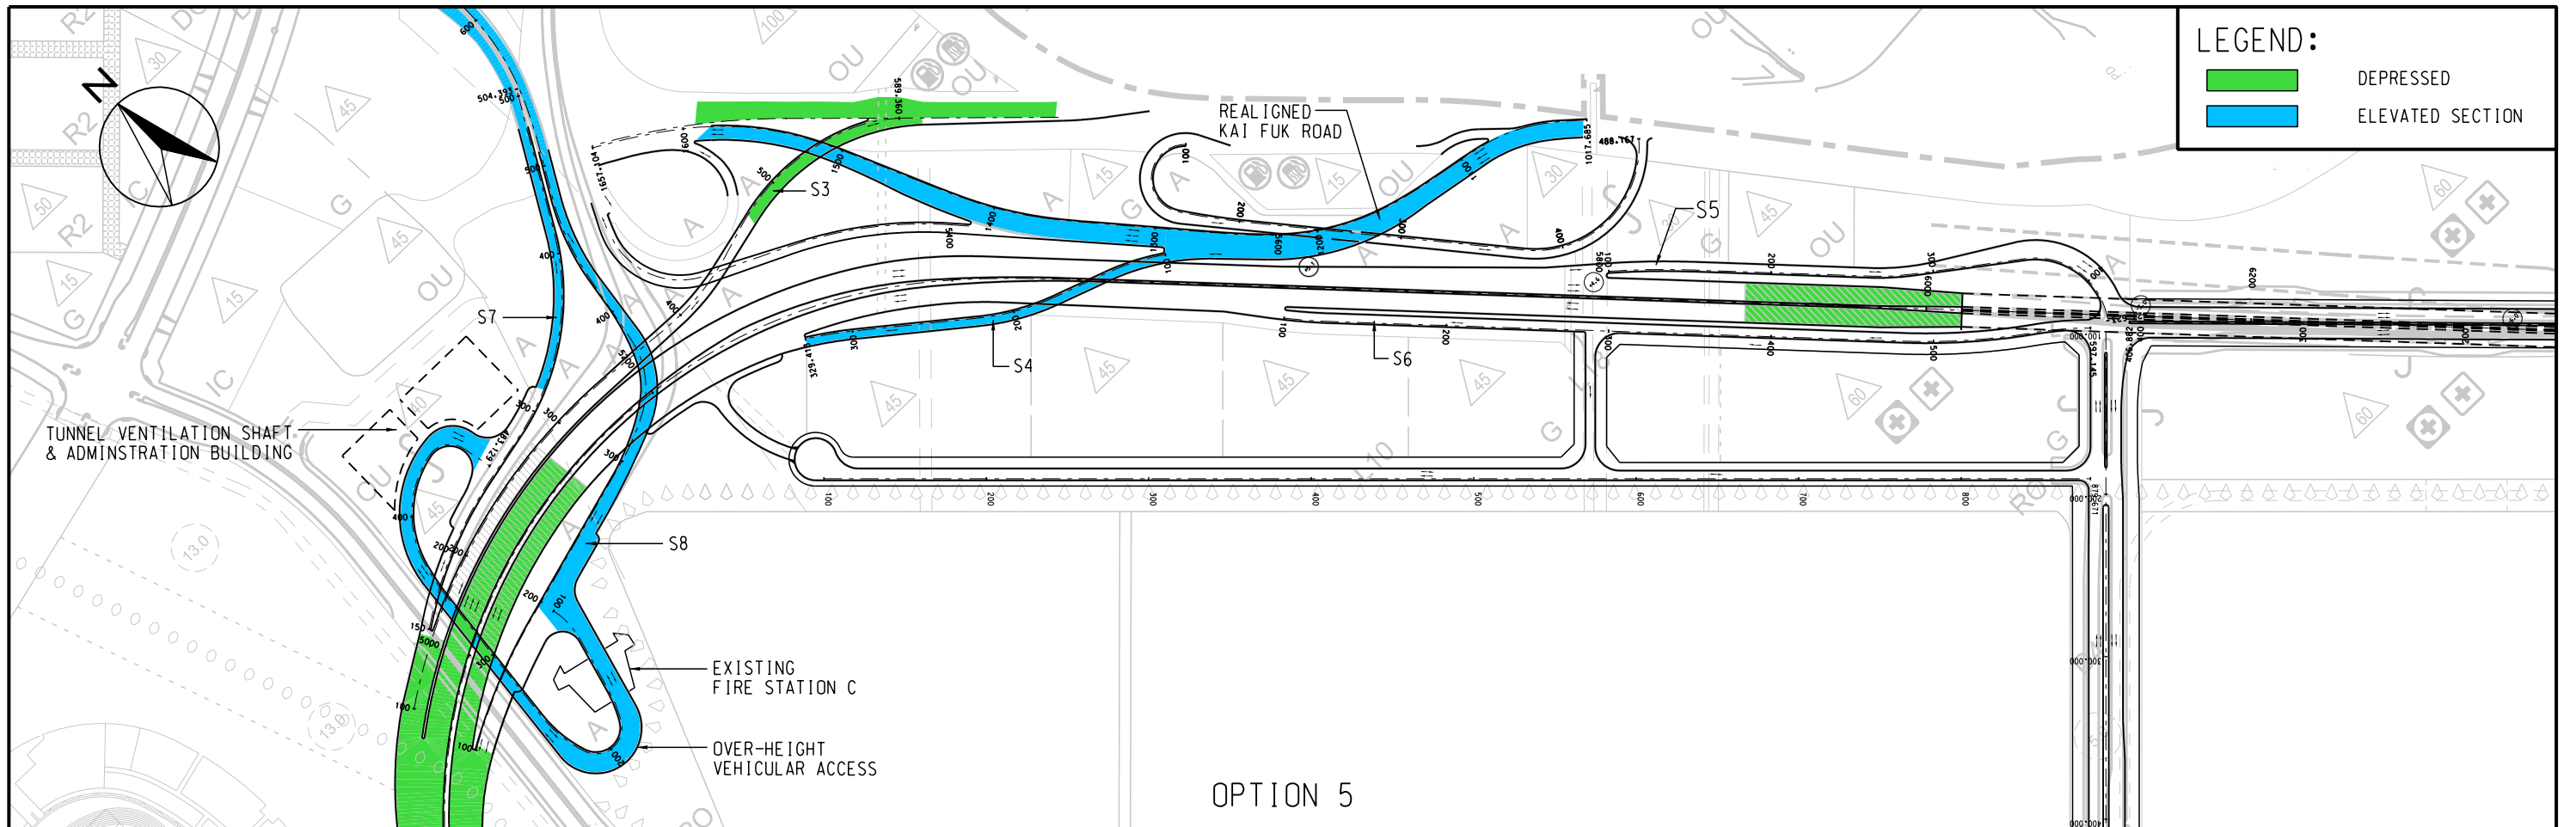

MAUNSELL   AECOM Maunsell Consultants Asia Ltd	AGREEMENT NO. CE 35/2006 (CE) KAI TAK DEVELOPMENT ENGINEERING STUDY CUM DESIGN AND CONSTRUCTION OF ADVANCE WORKS-INVESTIGATION, DESIGN AND CONSTRUCTION		SCALE	A3 1:4000	DATE	DEC.2007	
	OPTIONS FOR CKR/T2 INTERCHANGE		CHECK	--	DRAWN	J.J.	
	SHEET 3 OF 3		JOB No.	60022408	DRAWING No.	FIG 2.6	REV