


ROAD D1 (SECTION A - A)

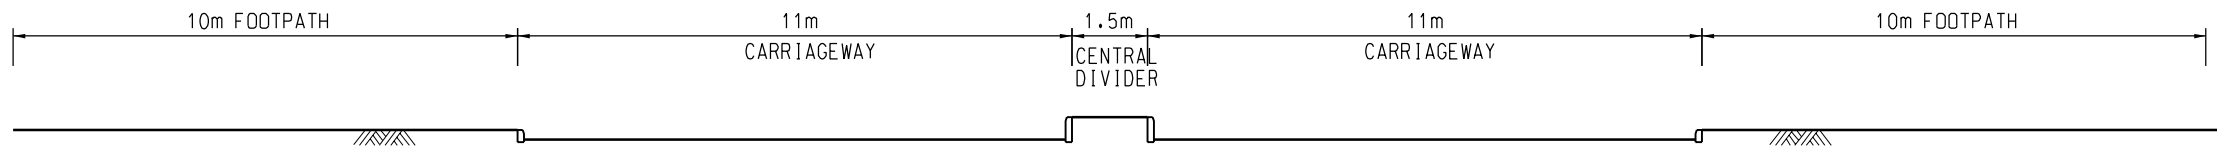

ROAD D2 (SECTION B - B)

CHENZ
2008-8-8
Pelling By

MAUNSELL

AECOM

Maunsell Consultants Asia Ltd

AGREEMENT NO. CE 35/2006 (CE)
KAI TAK DEVELOPMENT ENGINEERING STUDY CUM DESIGN AND CONSTRUCTION OF ADVANCE WORKS-INVESTIGATION, DESIGN AND CONSTRUCTION

CROSS SECTION OF NEW DISTRIBUTOR ROADS SERVING THE PLANNED KTD

SCALE	A3 1:150	DATE	AUG. 2008
CHECK	--	DRAWN	CC
JDB No.	60022408	DRAWING No.	FIG 3.0.13
		REV	-